


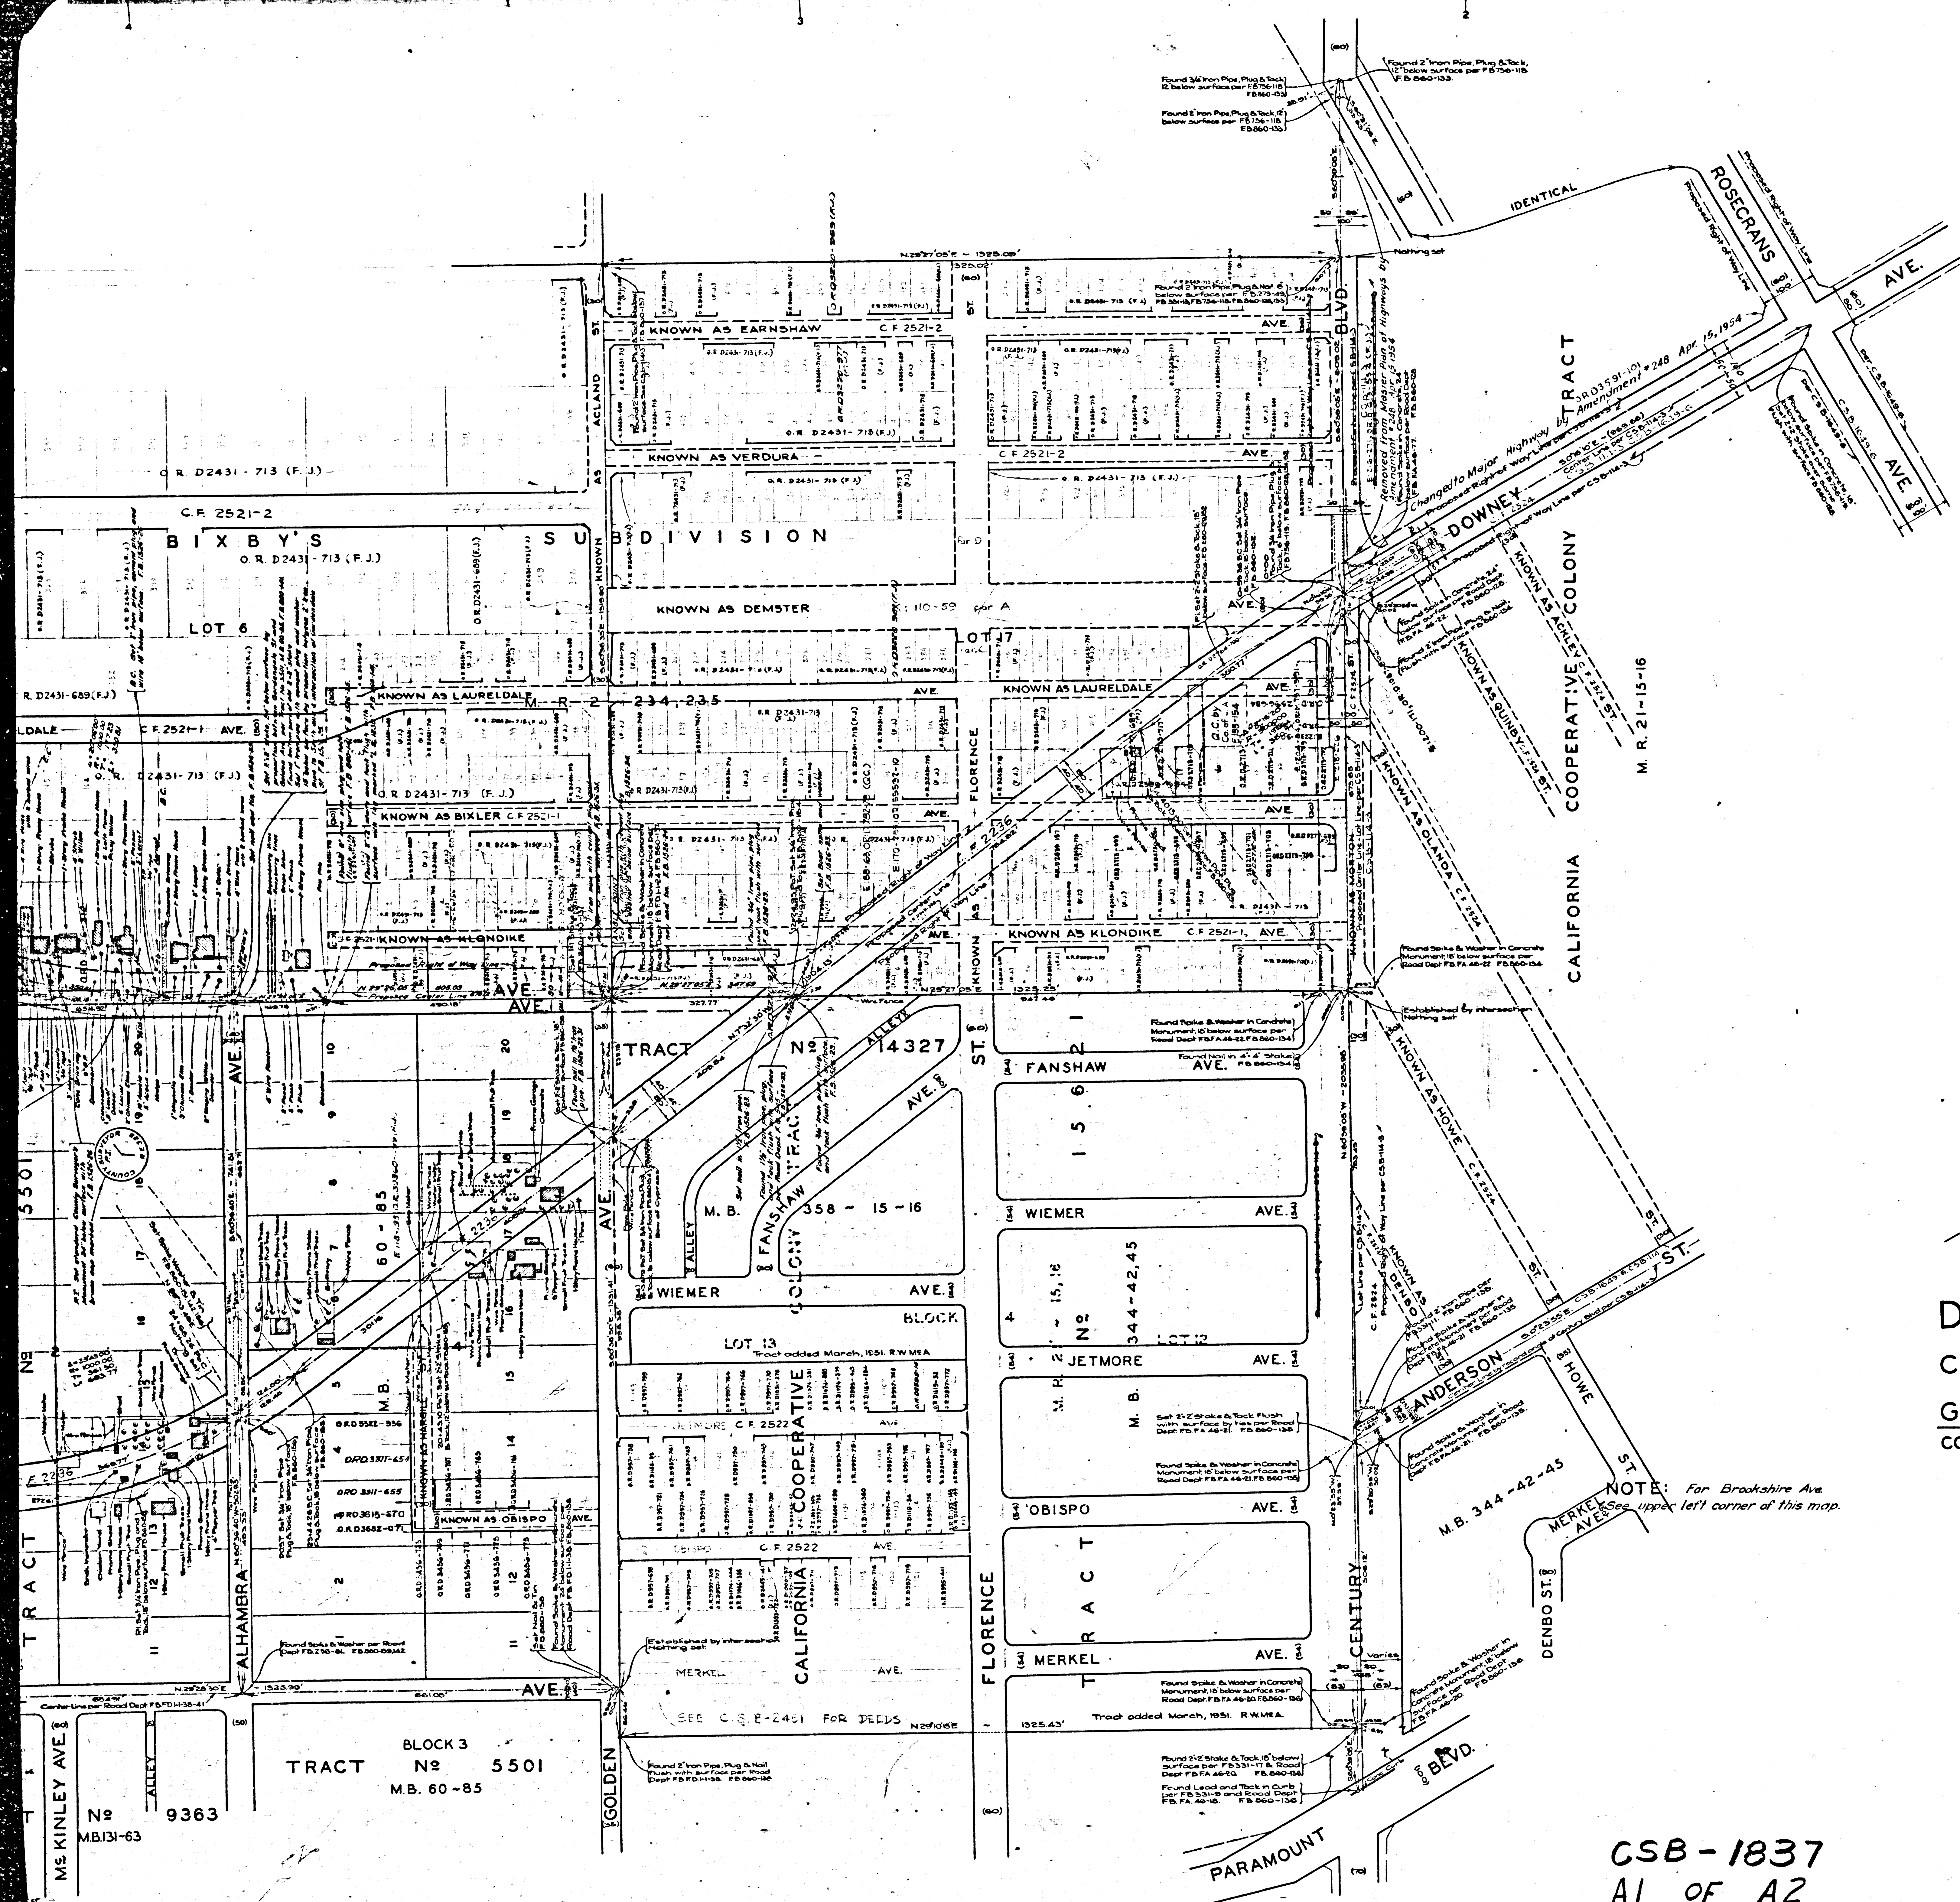

MAP OF
DOWNEY AVENUE
FROM
CENTURY BOULEVARD
TO
GARDENDALE STREET
COUNTY SURVEYORS MAP No B-1837.

SCALE: 1"=100 FT.

JOB NUMBER 8361
ALFRED JONES-COUNTY SURVEYOR
SURVEYED MARCH-APRIL 1943.
SURVEYED ON REQUEST OF THE COUNTY
ROAD COMMISSIONER UNDER SEC. 79,
ORD. 4099, BY LETTER DATED MAR. 5TH 1943.
BEARINGS ARE BASED ON THE BEARING OF
CENTURY BLVD. AS SHOWN ON CSB-14-3.
F.B. 860-125-158
FIELD WORK BY: W.A. MILLER
OFFICE WORK: R.W. PHERSON
CHECKED BY: D.M. FINLEY
INDEX 32

Revised March, 1951. R.W.M.S.A.
Revised Jan. 1956. C.E.D.


CSB-1837
A1 of A2




BROOKSHIRE AVE.
FROM DOWNEY AVE. TO DEVENIR AVE.
Added to this map April 1950
Surveyed on request of the County Road
March 21, 1950
Checked by A.A. Rosser

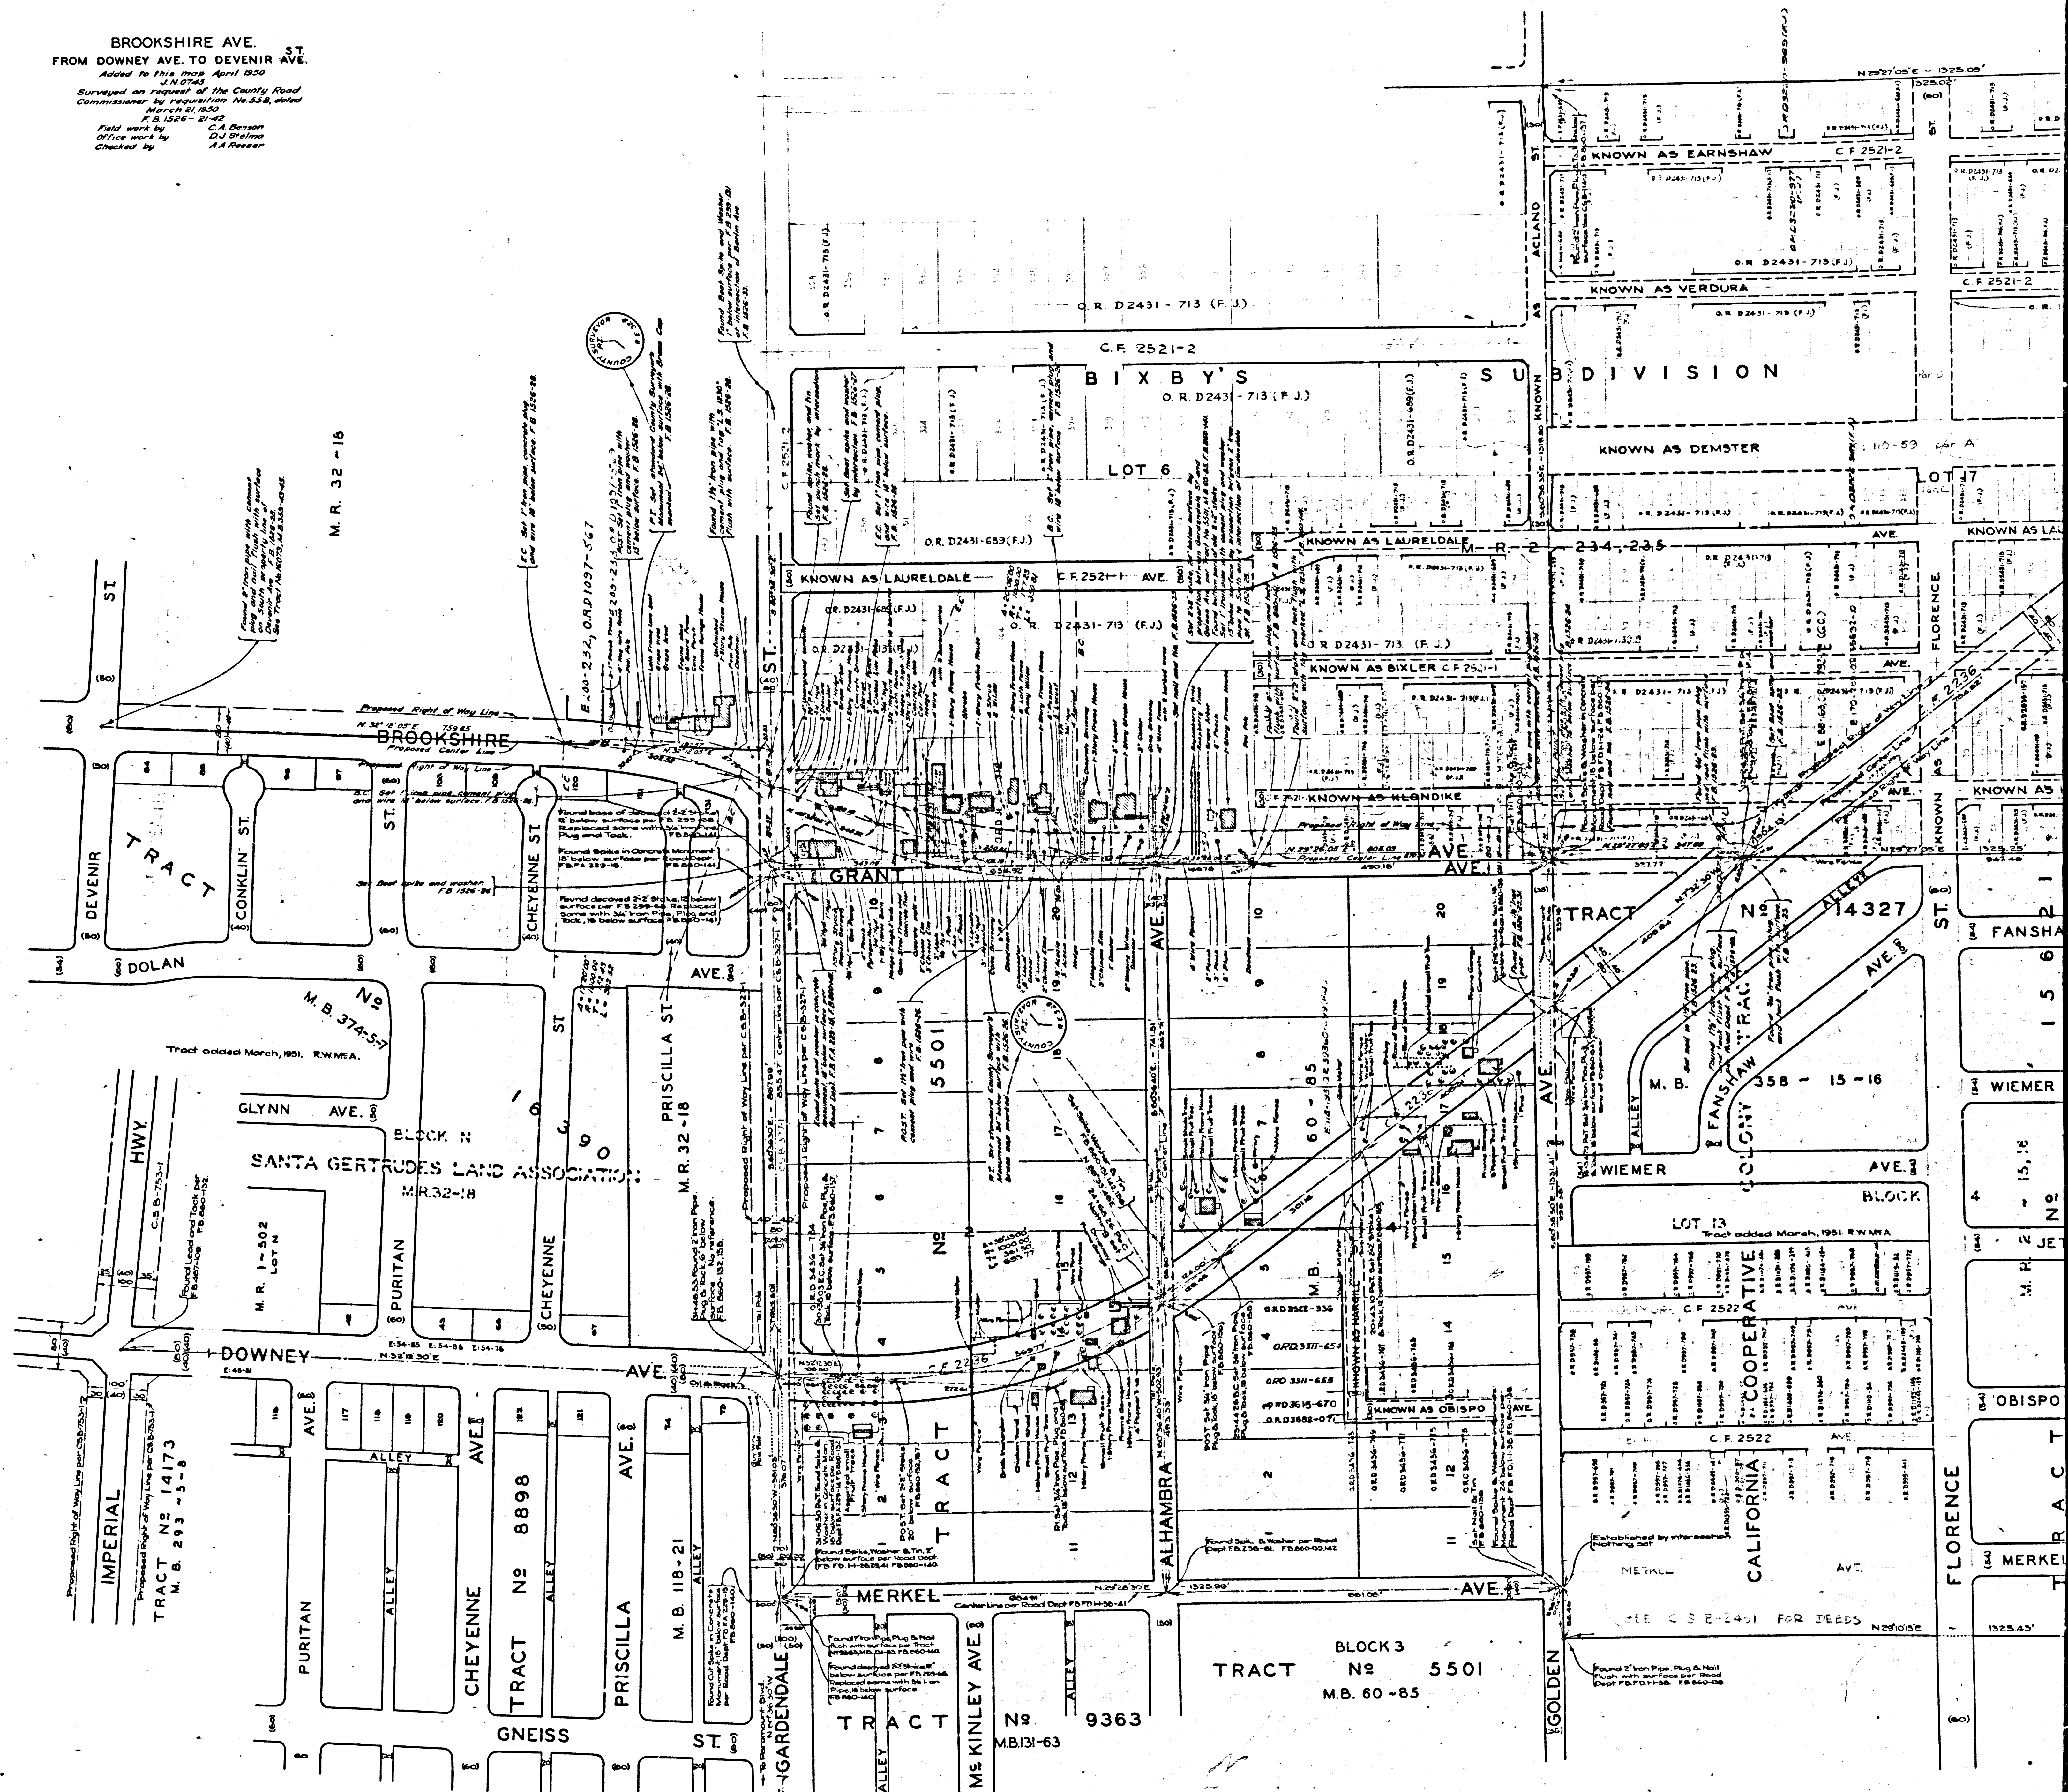

CSB - 1837
A2 OF A2

