
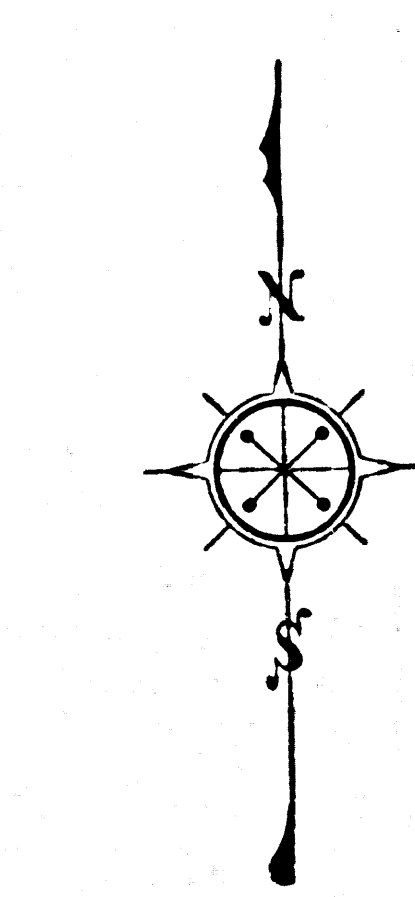


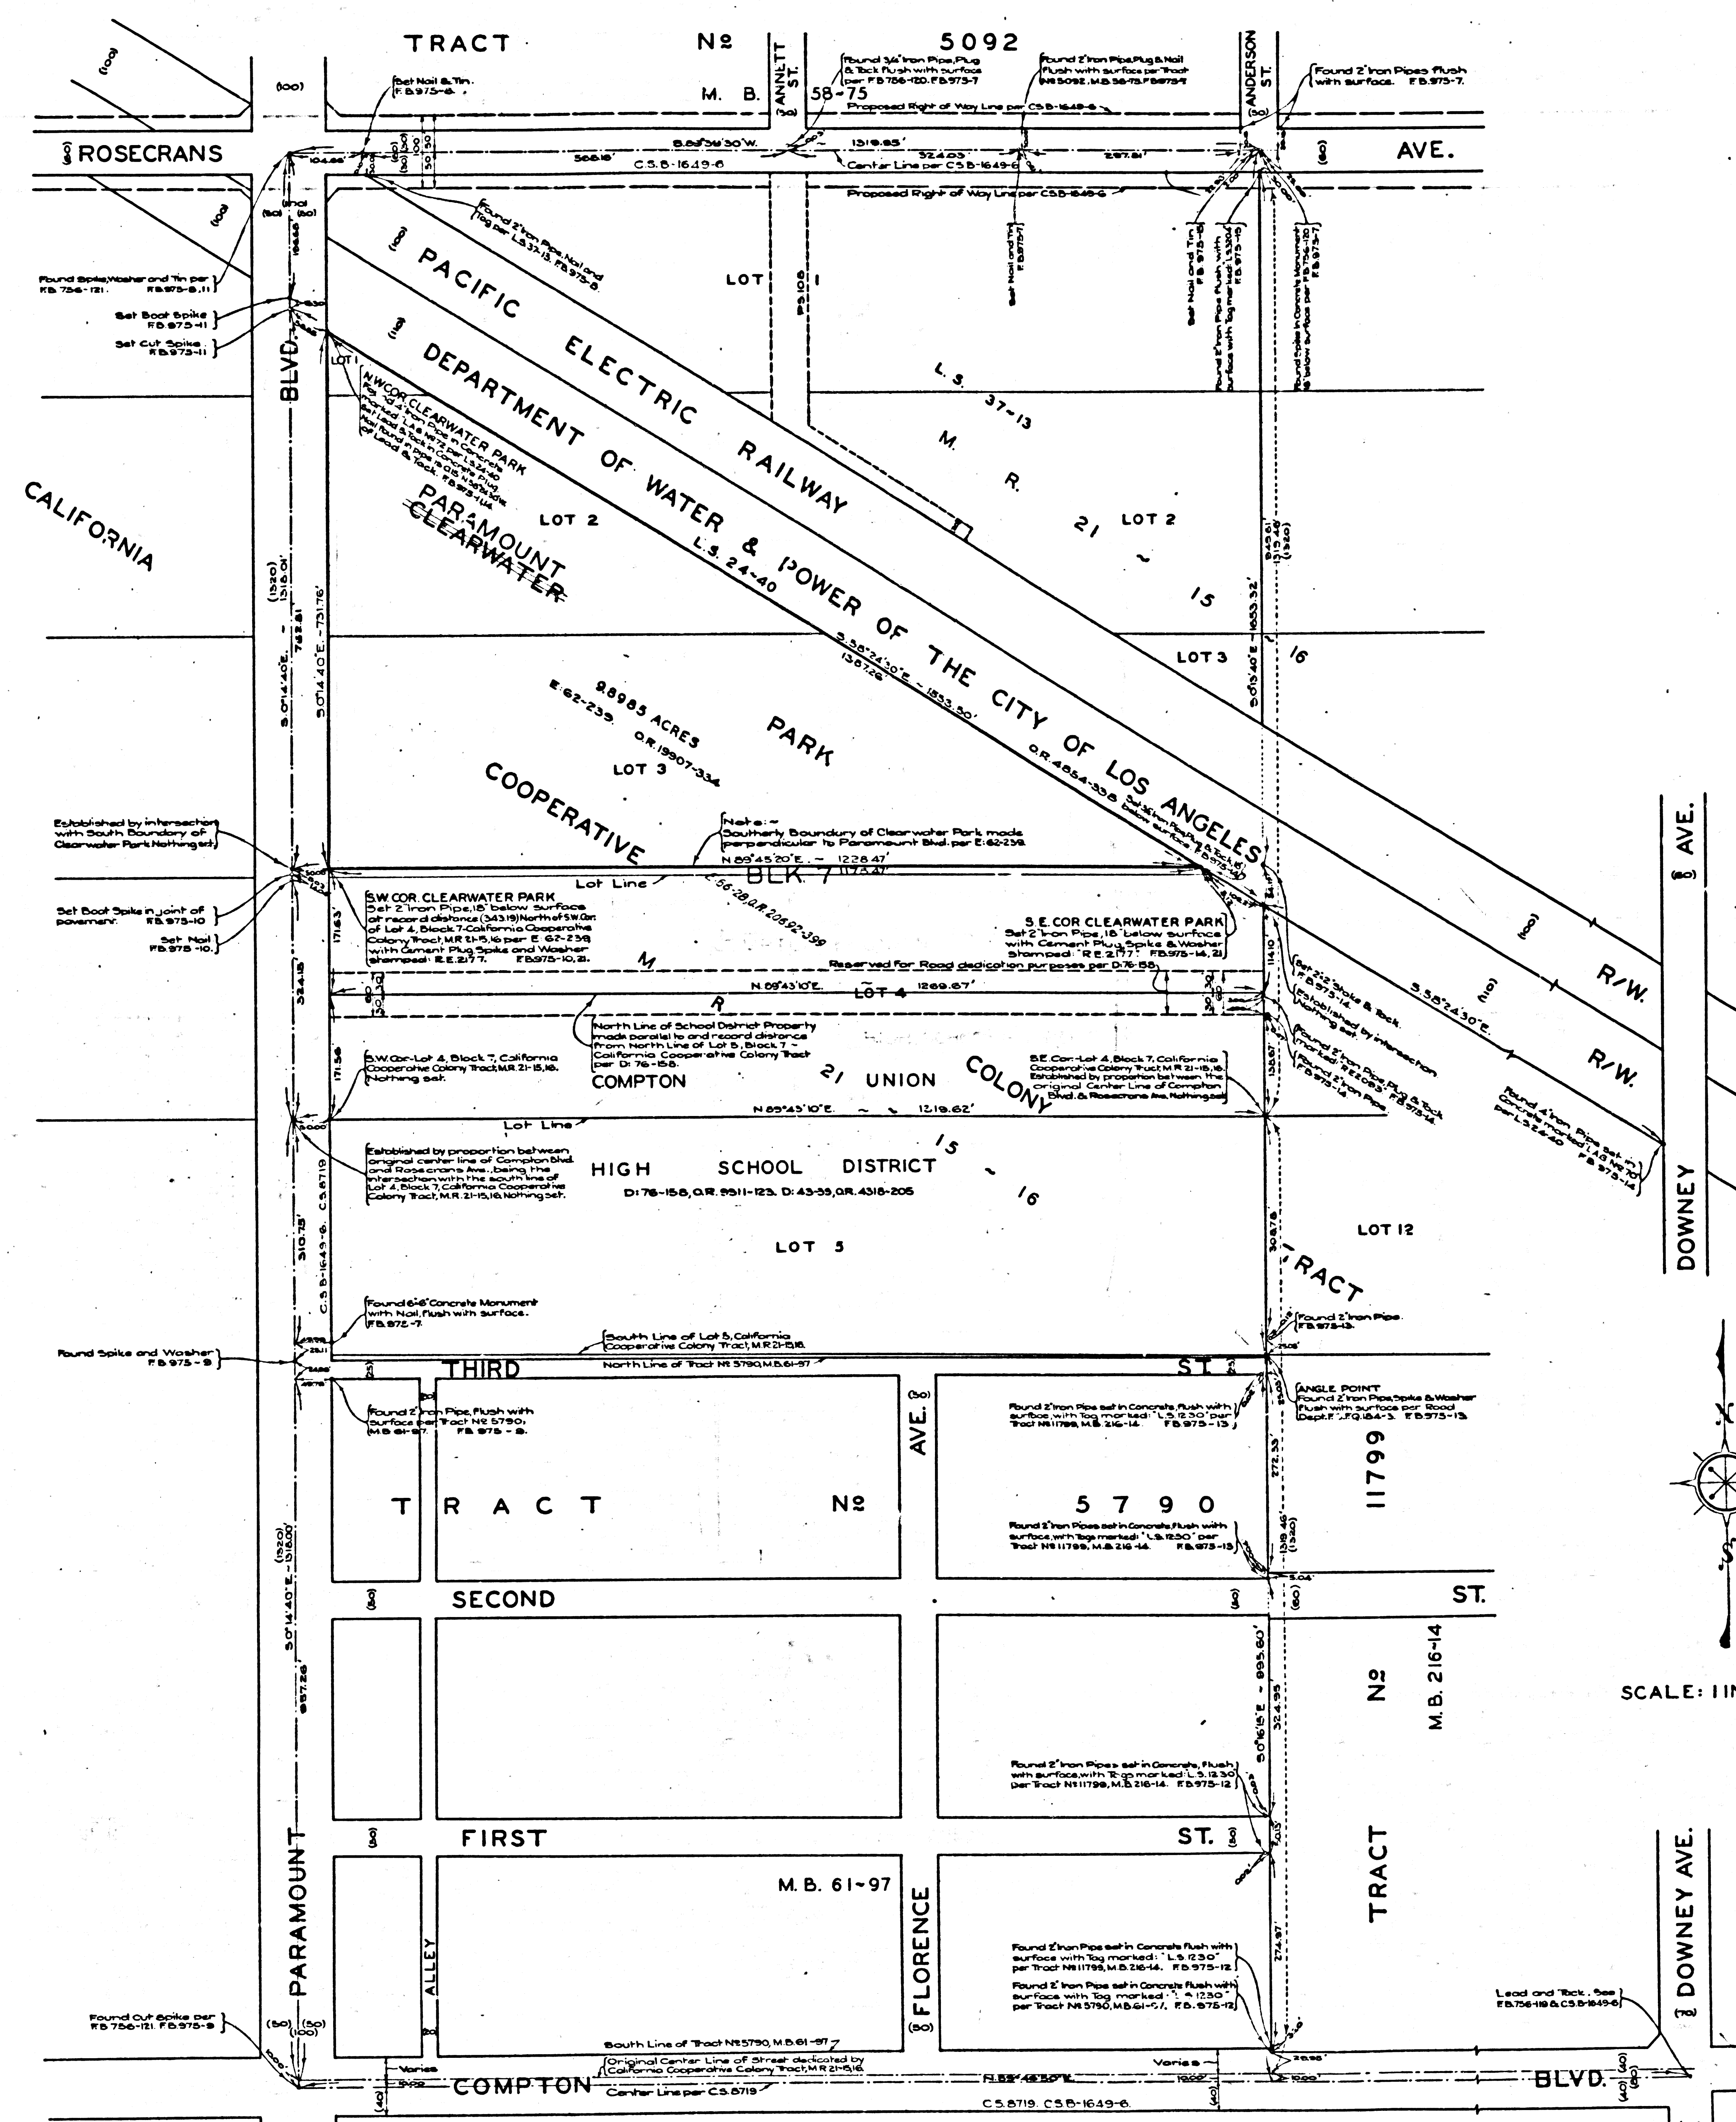

SCALE: 1 INCH = 100 FT.

MAP OF  
**PARAMOUNT PARK  
 CLEARWATER PARK**  
 BEING  
 A PORTION OF BLOCK 7, CALIFORNIA  
 COOPERATIVE COLONY TRACT, M.R. 21-15, 16.  
 COUNTY SURVEYORS MAP N2 B-1838  
 SCALES AS SHOWN

JOB NUMBER 8362

ALFRED JONES- COUNTY SURVEYOR  
 SURVEYED APRIL 1943.

SURVEYED ON REQUEST OF REGIONAL  
 PLANNING COMMISSION UNDER SEC. 79  
 ORD. 4099 BY LETTER DATED MAR. 19, 1943

BEARINGS ARE BASED ON THE BEARING OF  
 ROSECRANS AVENUE PER C.S. B-1649-6  
 F.B. 975-5-16.

FIELD WORK BY... W.E. BRADEN  
 W.A. MILLER  
 J.A. LYON  
 OFFICE WORK BY... R.W. M. ALLISTER  
 K.R. PHERSON  
 A.H. DREW  
 CHECKED BY... J.H. SMITH

INDEX 32

Revised June 1950. C.J.G.

MARGINAL MAP  
 SHOWING  
 TOPOGRAPHY  
 SCALE: 1 INCH = 40 FT.  
 PLANE TABLE SHEET E-227  
 DATUM - MEAN SEA LEVEL  
 ELEVATIONS SHOWN HEREON ARE BASED ON  
 ROAD DEPT. B.M. N7 (L.O. 247-2) - L.B. 397-13.  
 REVISED MAY 1945 BY J.A. LYON

CSB-1838  
 A1 OF A2



