


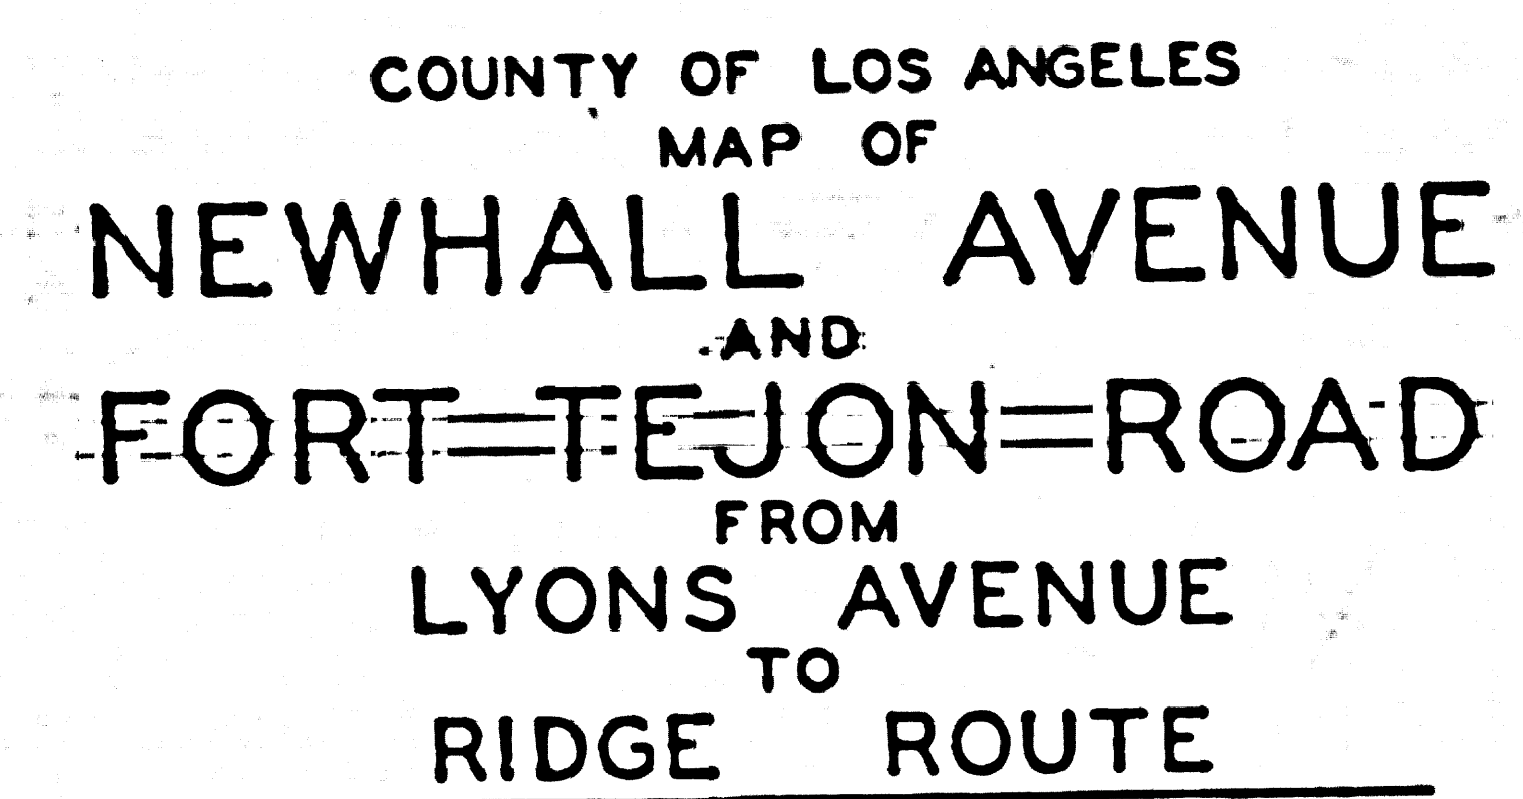

COUNTY SURVEYORS MAP N<sup>o</sup> B-1840  
SHEET N<sup>o</sup> 1 OF 2 SHEETS  
SCALE: 1. INCH=200FT.

**JOB NUMBER 8355**

ALFRED JONES - COUNTY SURVEYOR  
SURVEYED AUG. 1942 TO JUNE 1943

SURVEYED ON REQUEST OF THE COUNTY  
ROAD COMMISSIONER UNDER SEC. 79  
C.R.C. 1000 BY LETTER DATED JULY 24, 1942

ORD. 409 BY LETTER DATED JULY 24, 1942  
BEARINGS ARE BASED ON THE BEARING  
OF NEWHALL AVE. PER C.S. 8781

FIELD WORK BY . . . . . F.C. HOWARD  
OFFICE WORK BY . . . . . C.W. COX





OFFICE WORK BY . . . . .  
CHECKED BY . . . . . D.M. FINLEY  
REVISED-MARCH 20, 1944-C.W.C.

FOR TOPOGRAPHY SEE C.S.B-1840


[illegible]

CSB-1840-1  
A1 OF A3



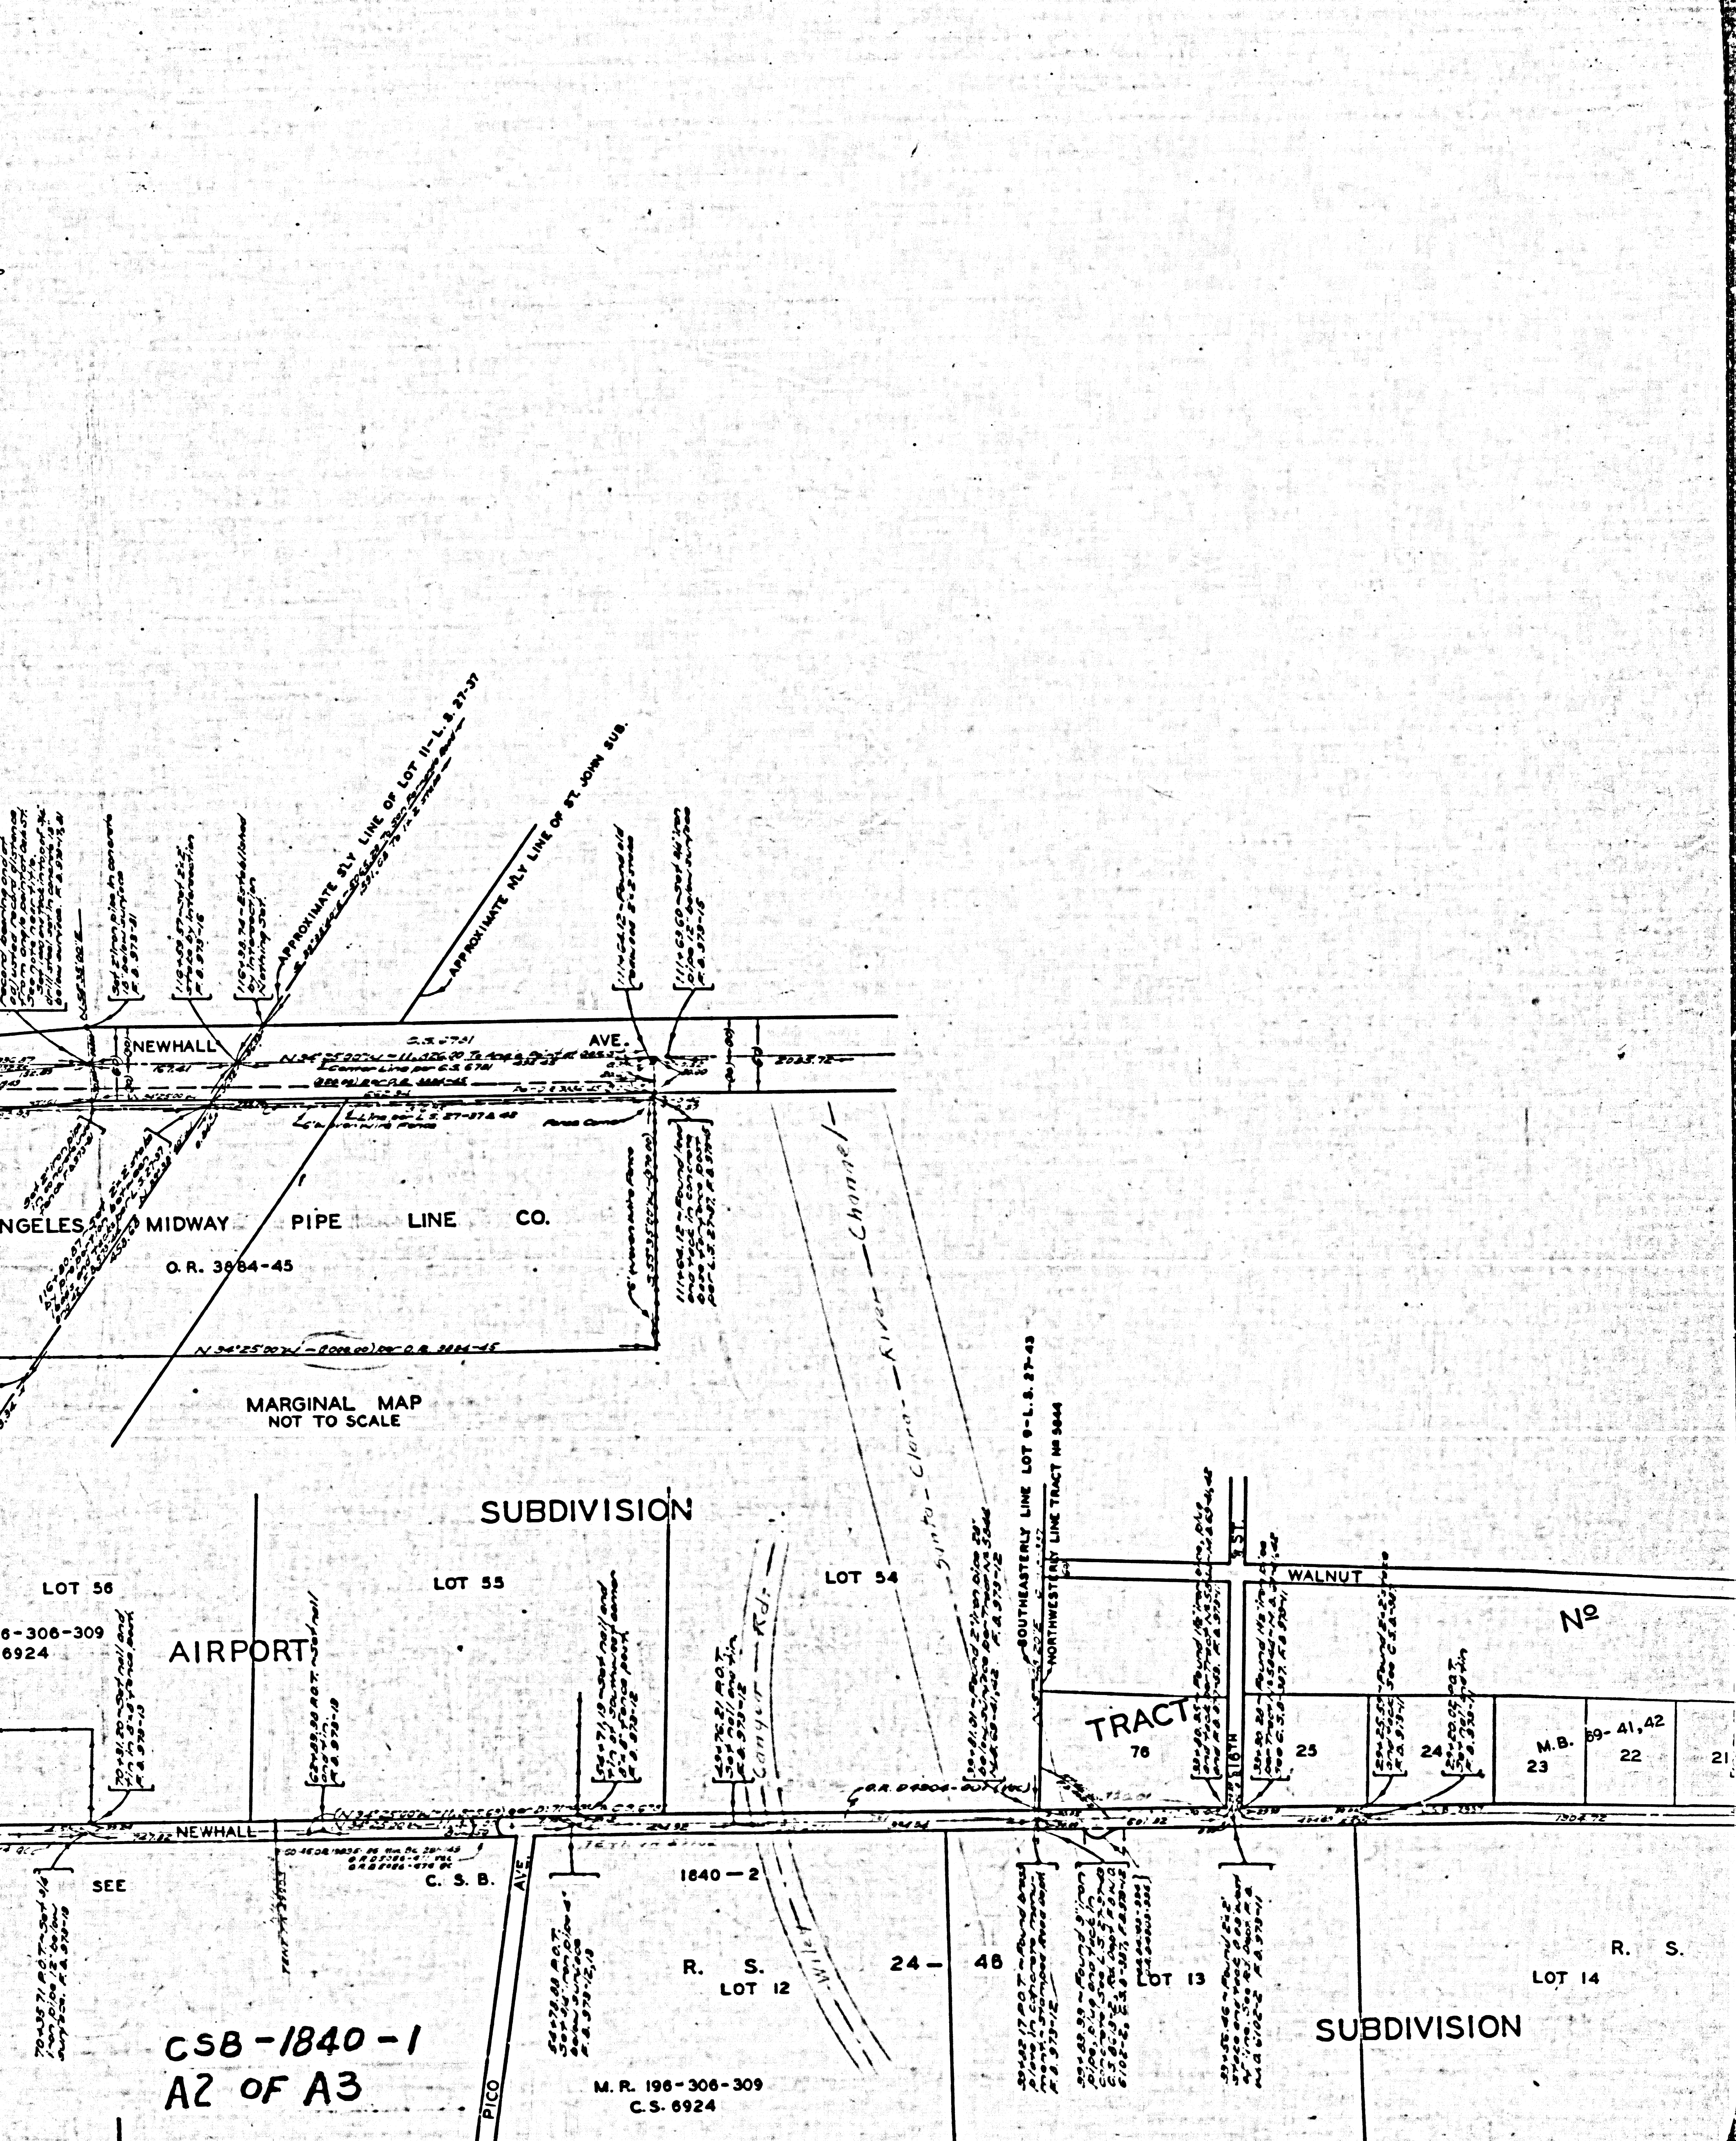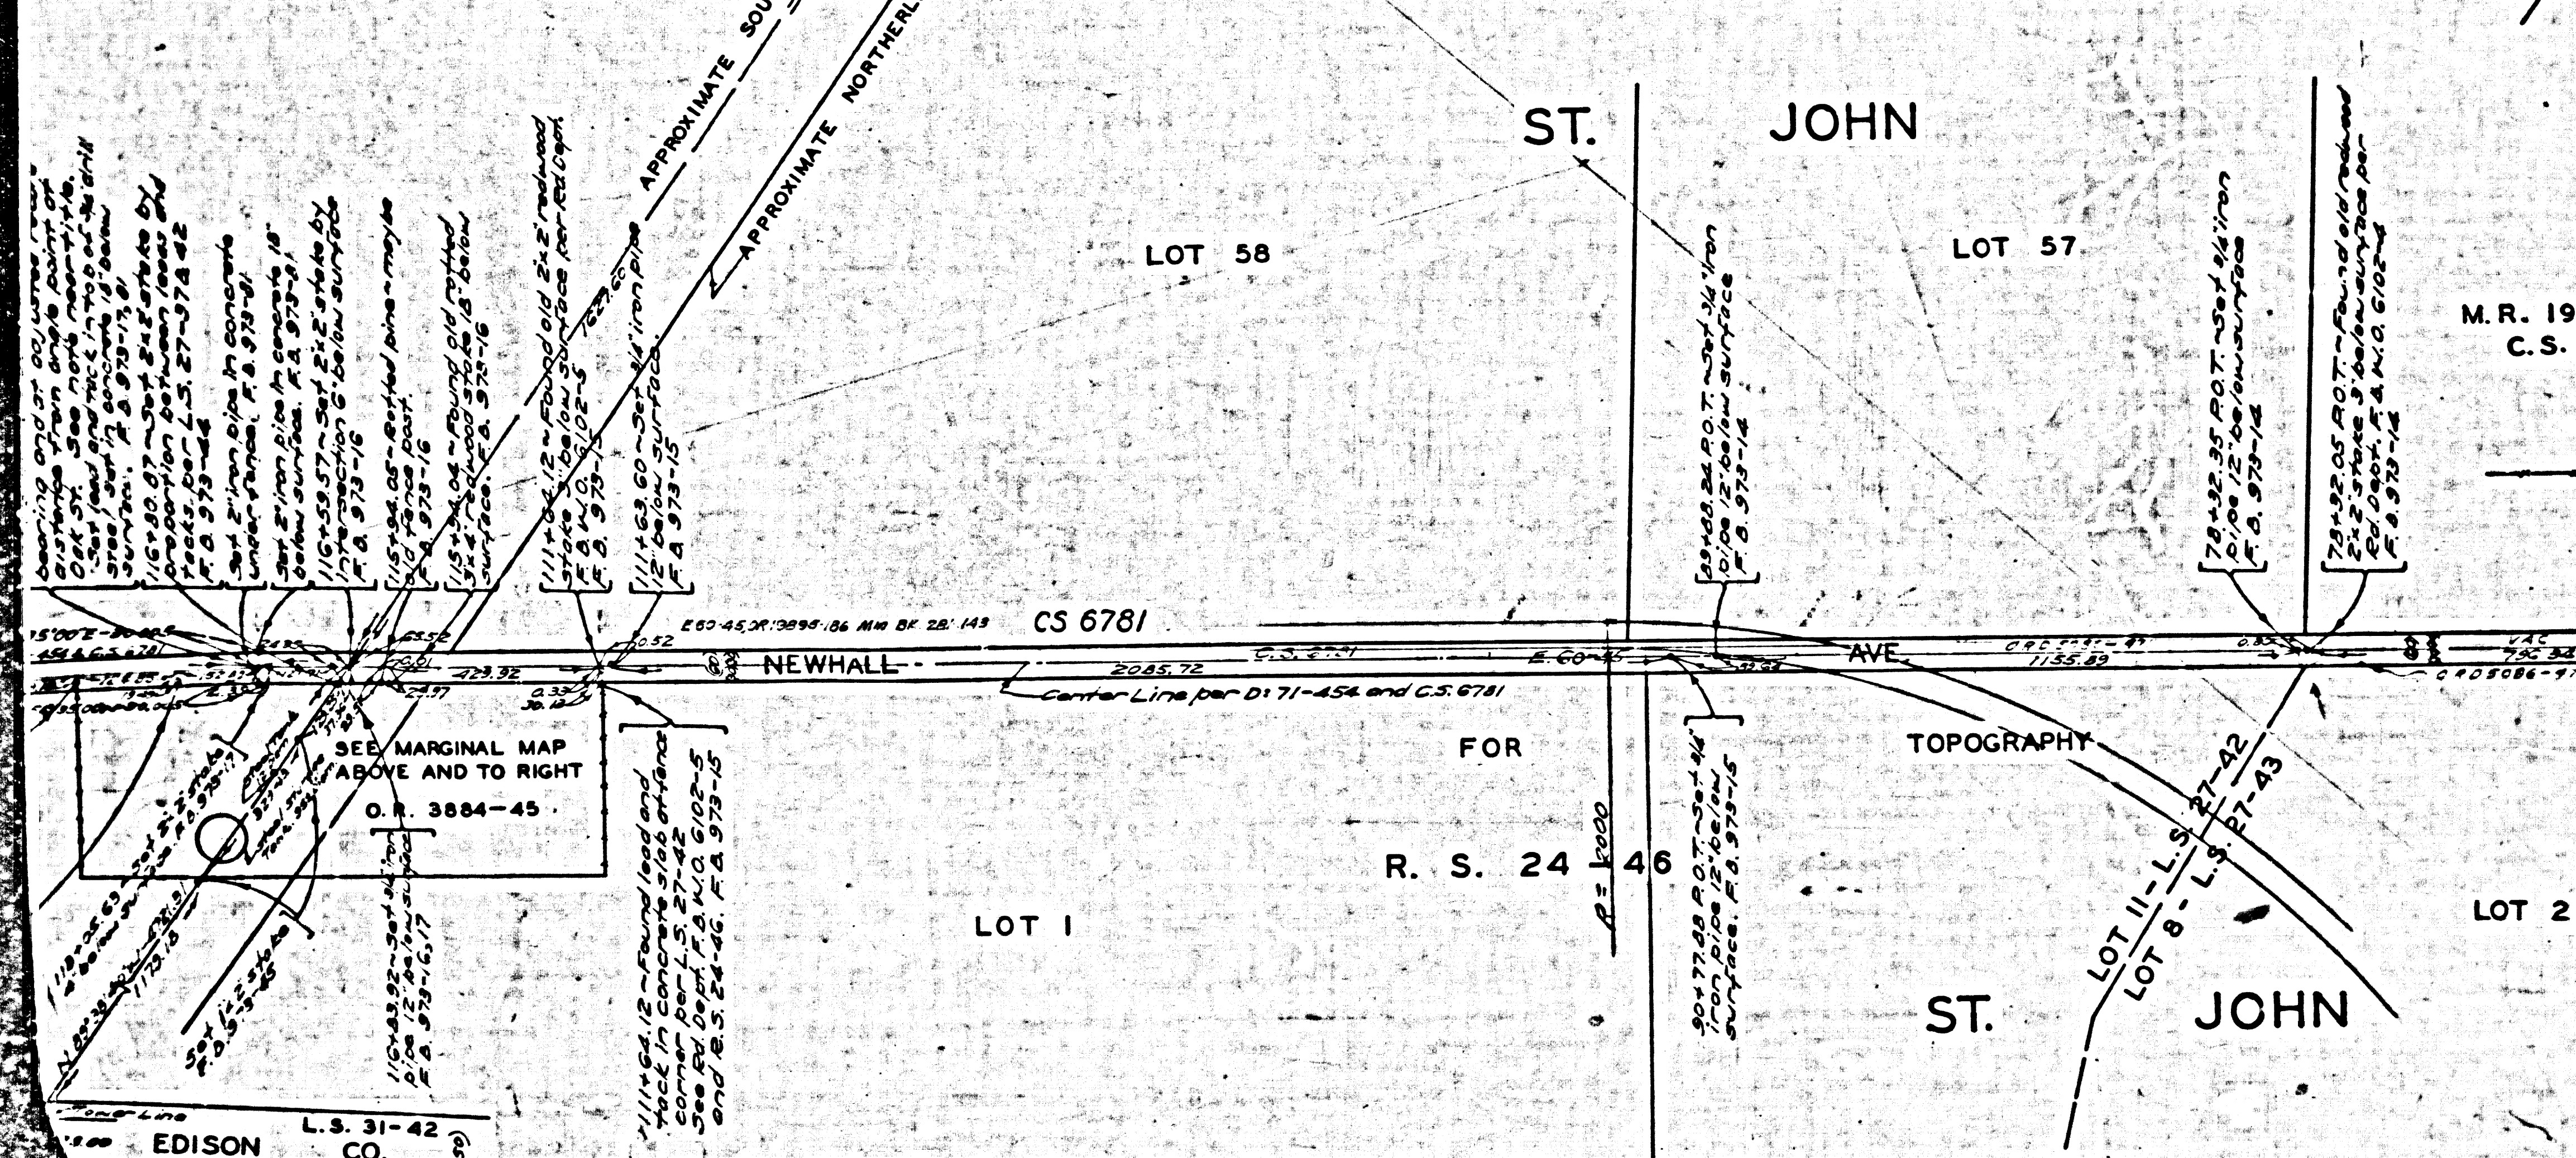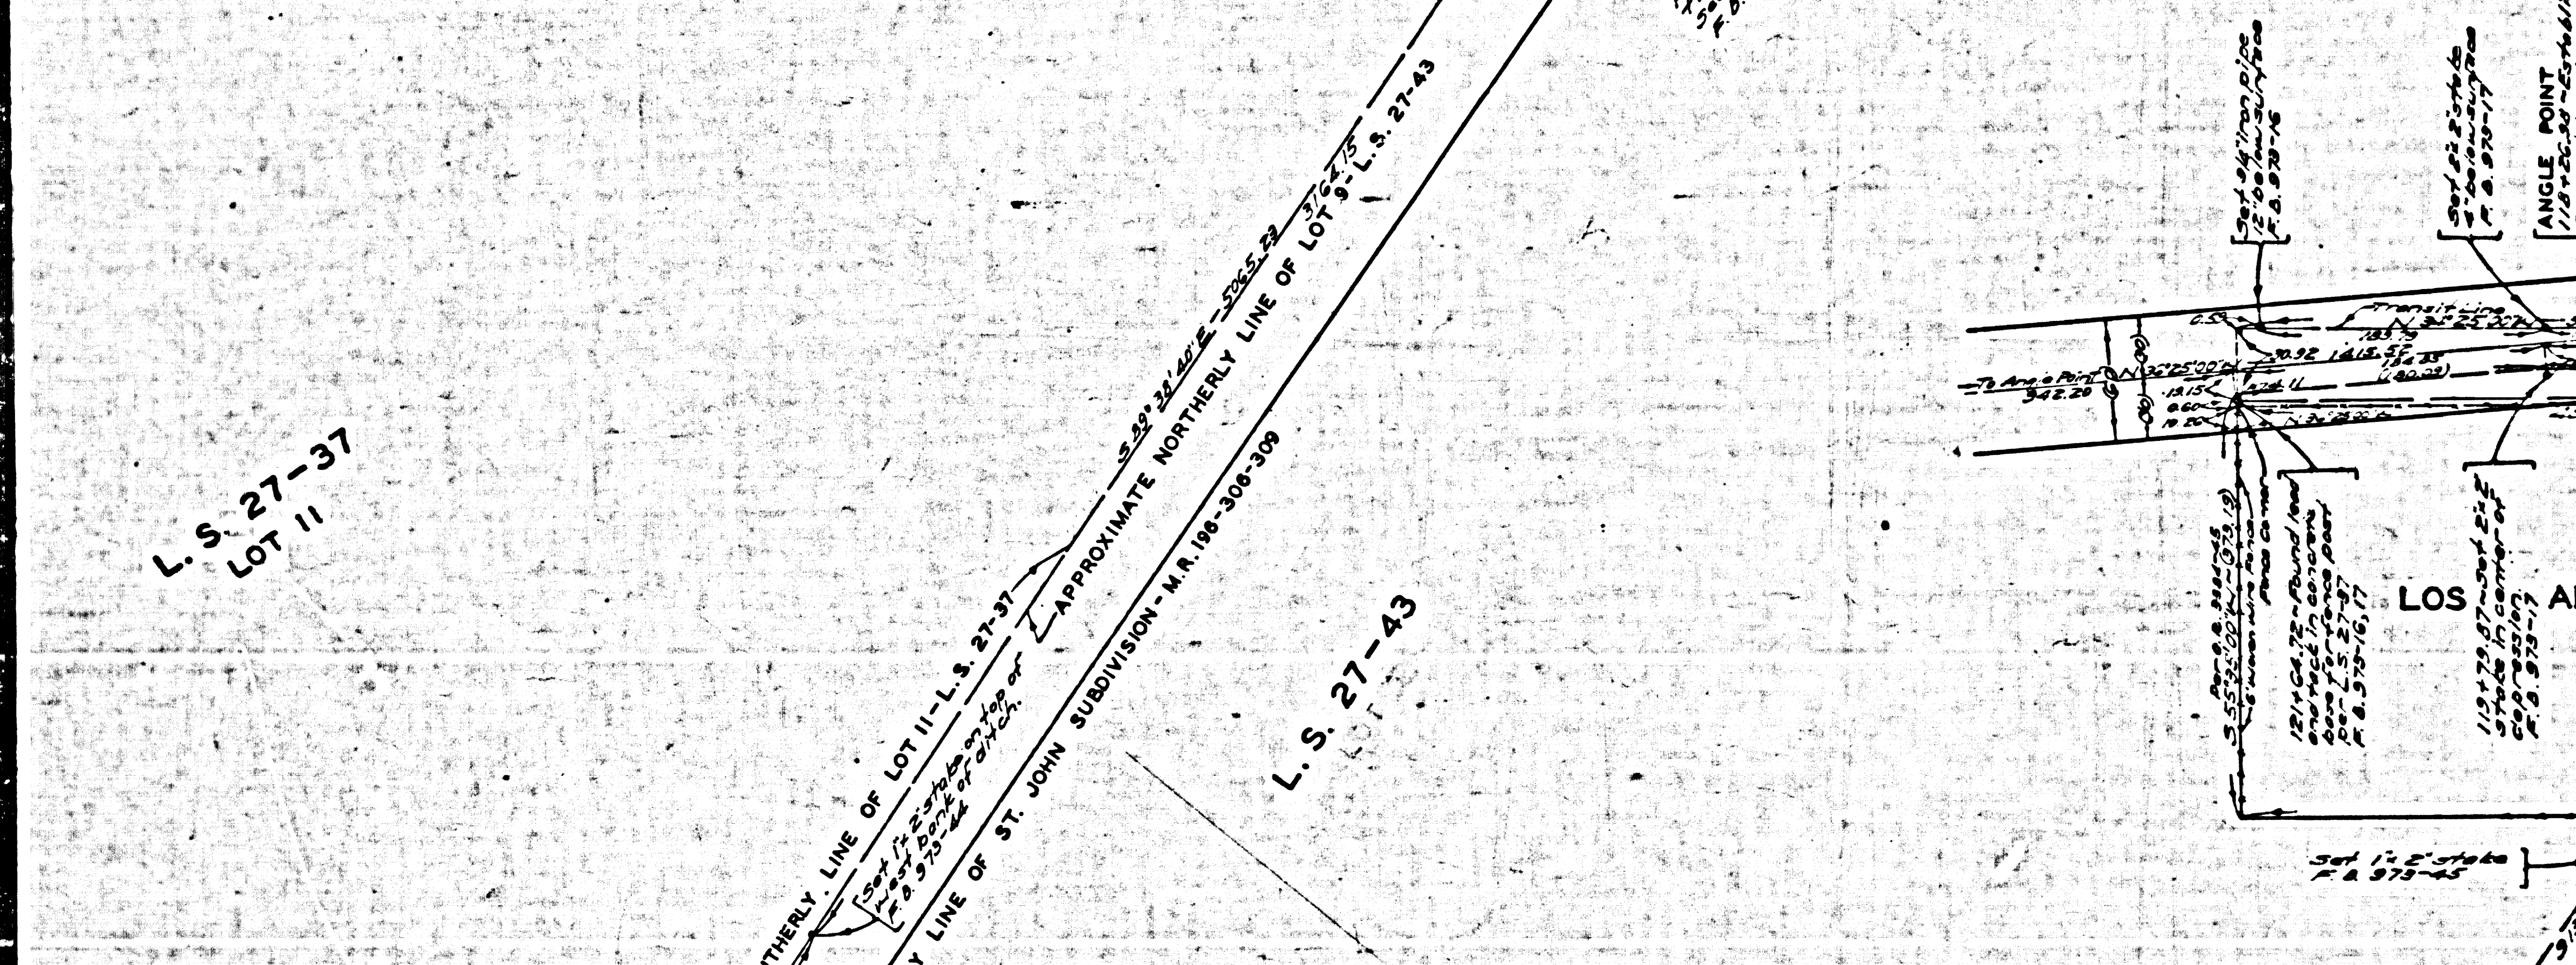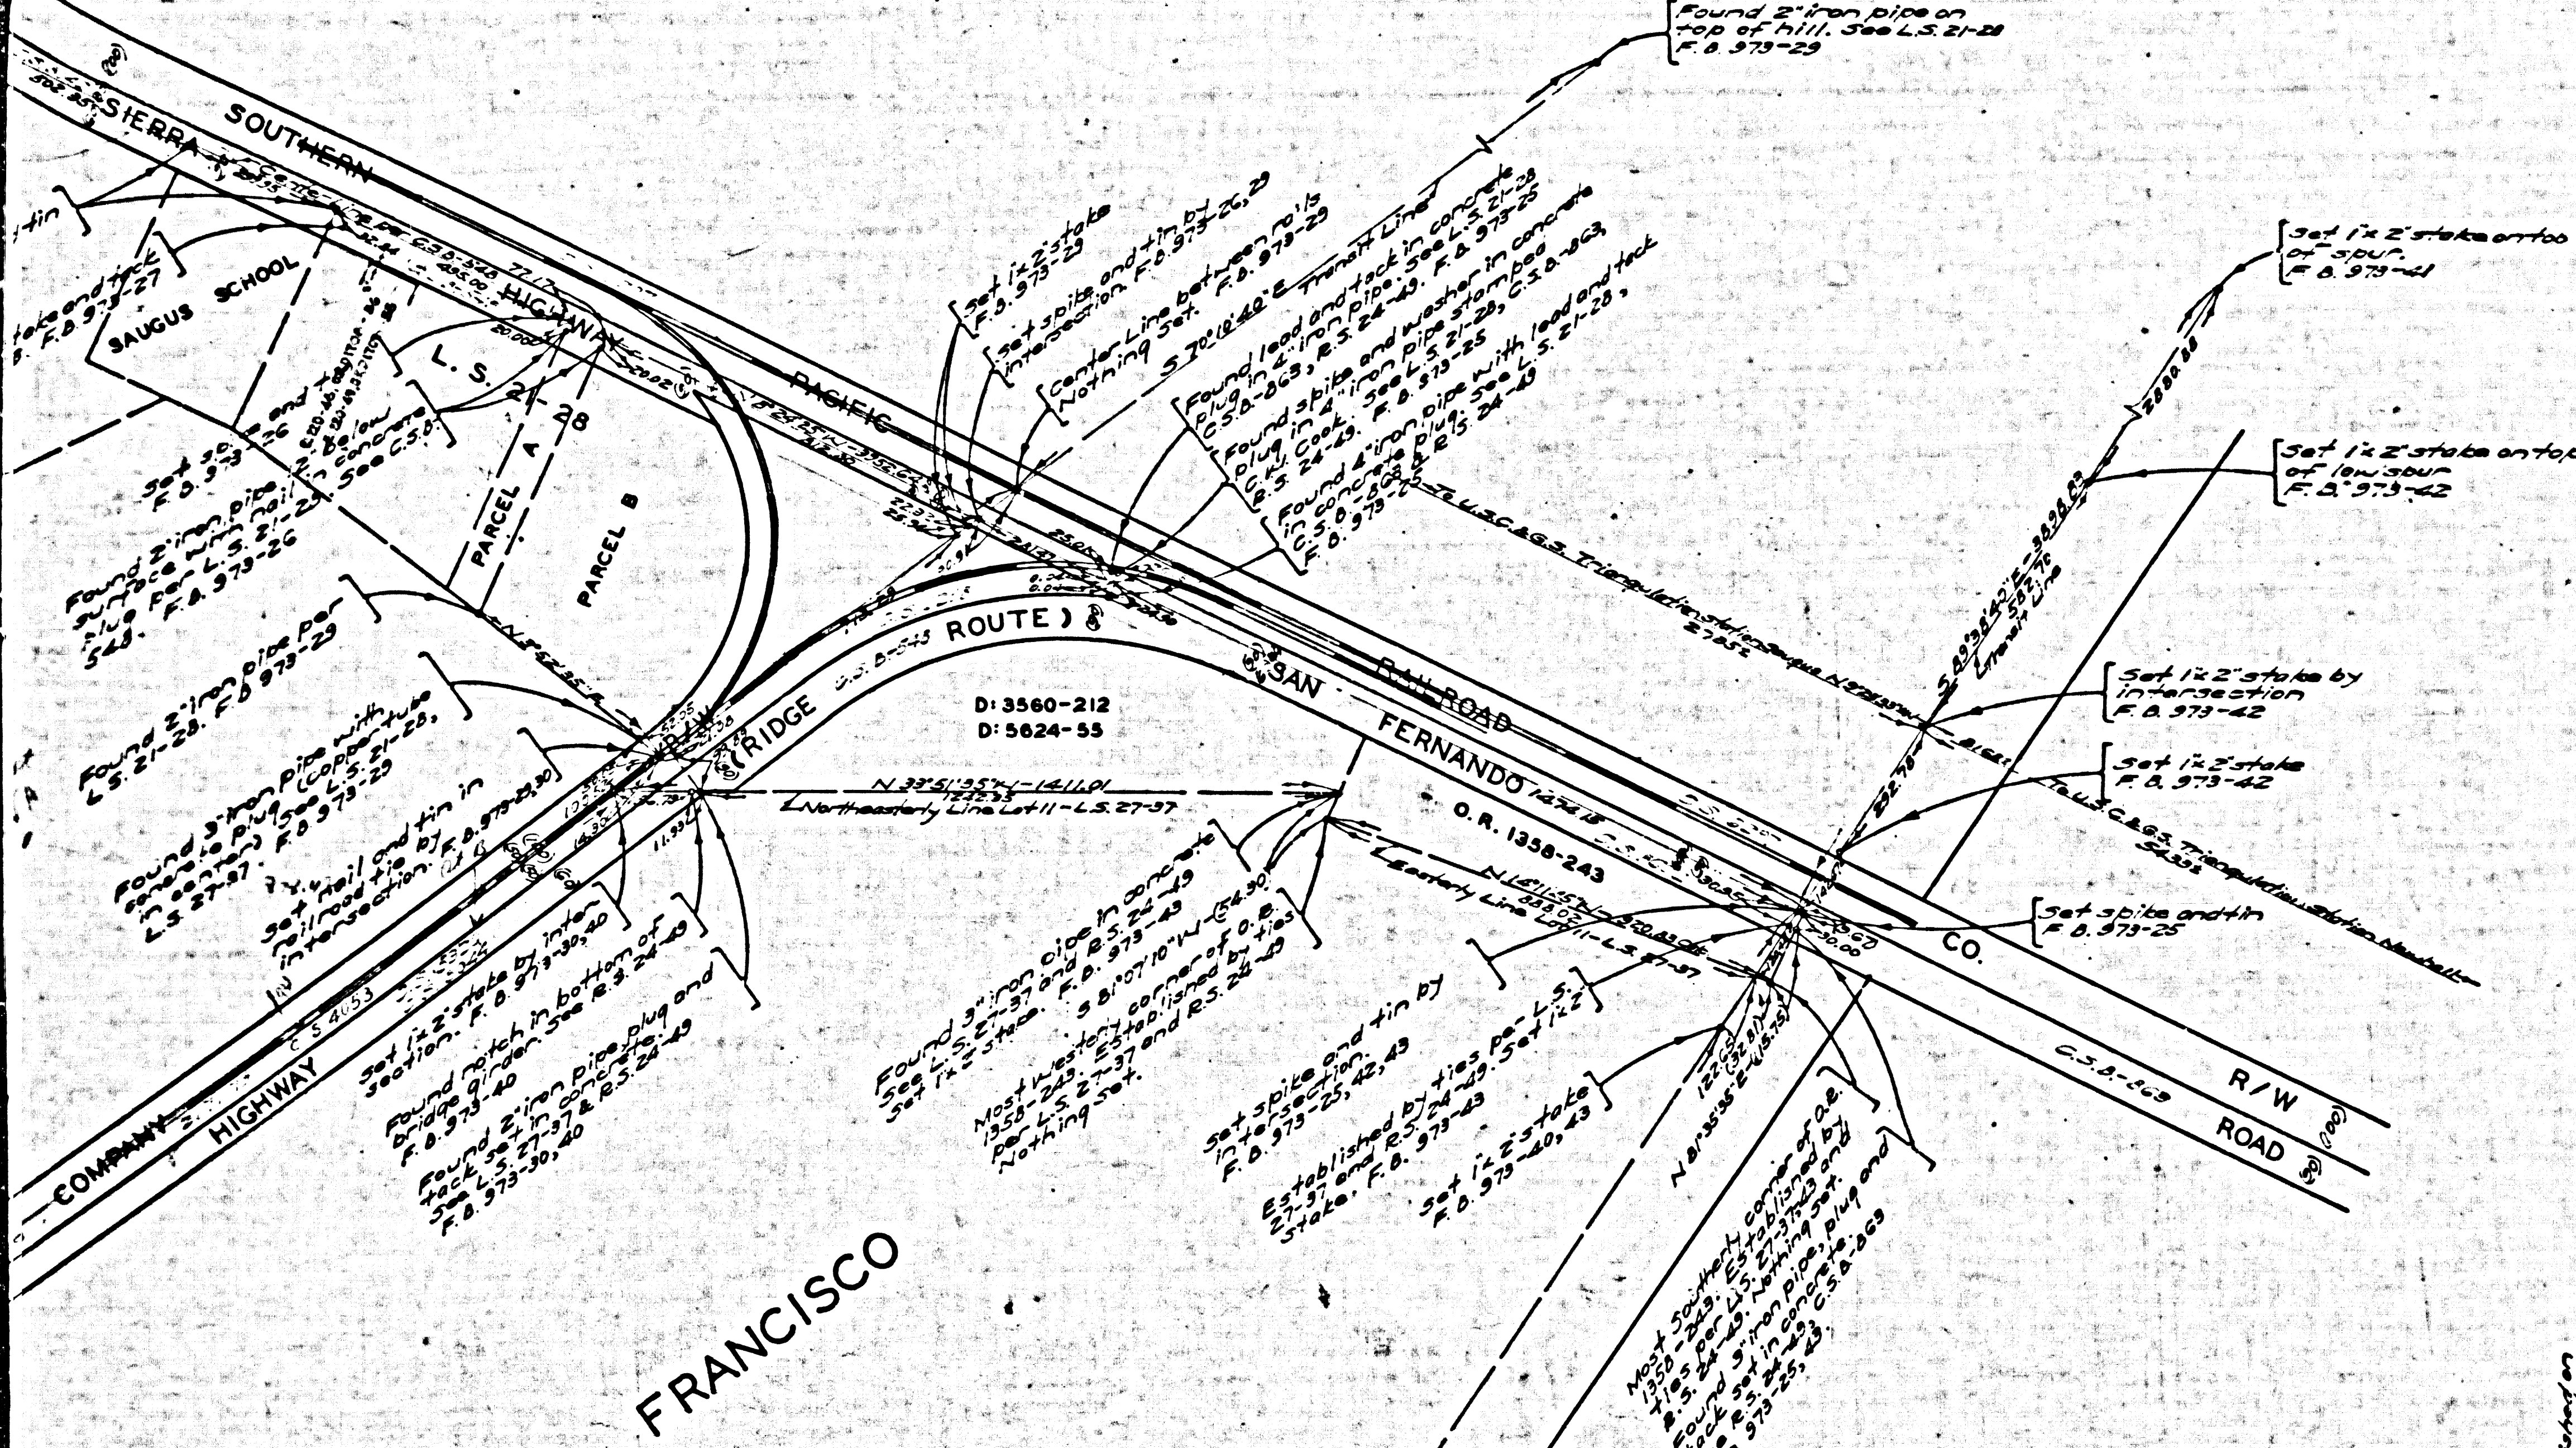



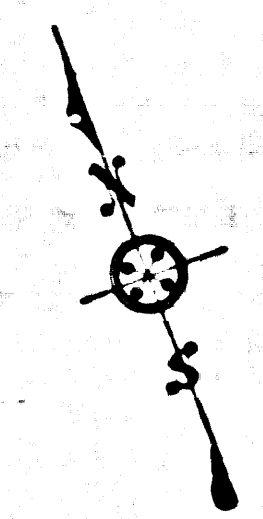

MARGINAL MAP  
SHOWING LOCATION OF CATTLE GUARD  
AND FENCES AS THEY EXISTED IN  
JUNE 1898 PER F.B. 18-3  
SCALE: 1" = 40'  
For existing topography see C.S.B. 840-2

