



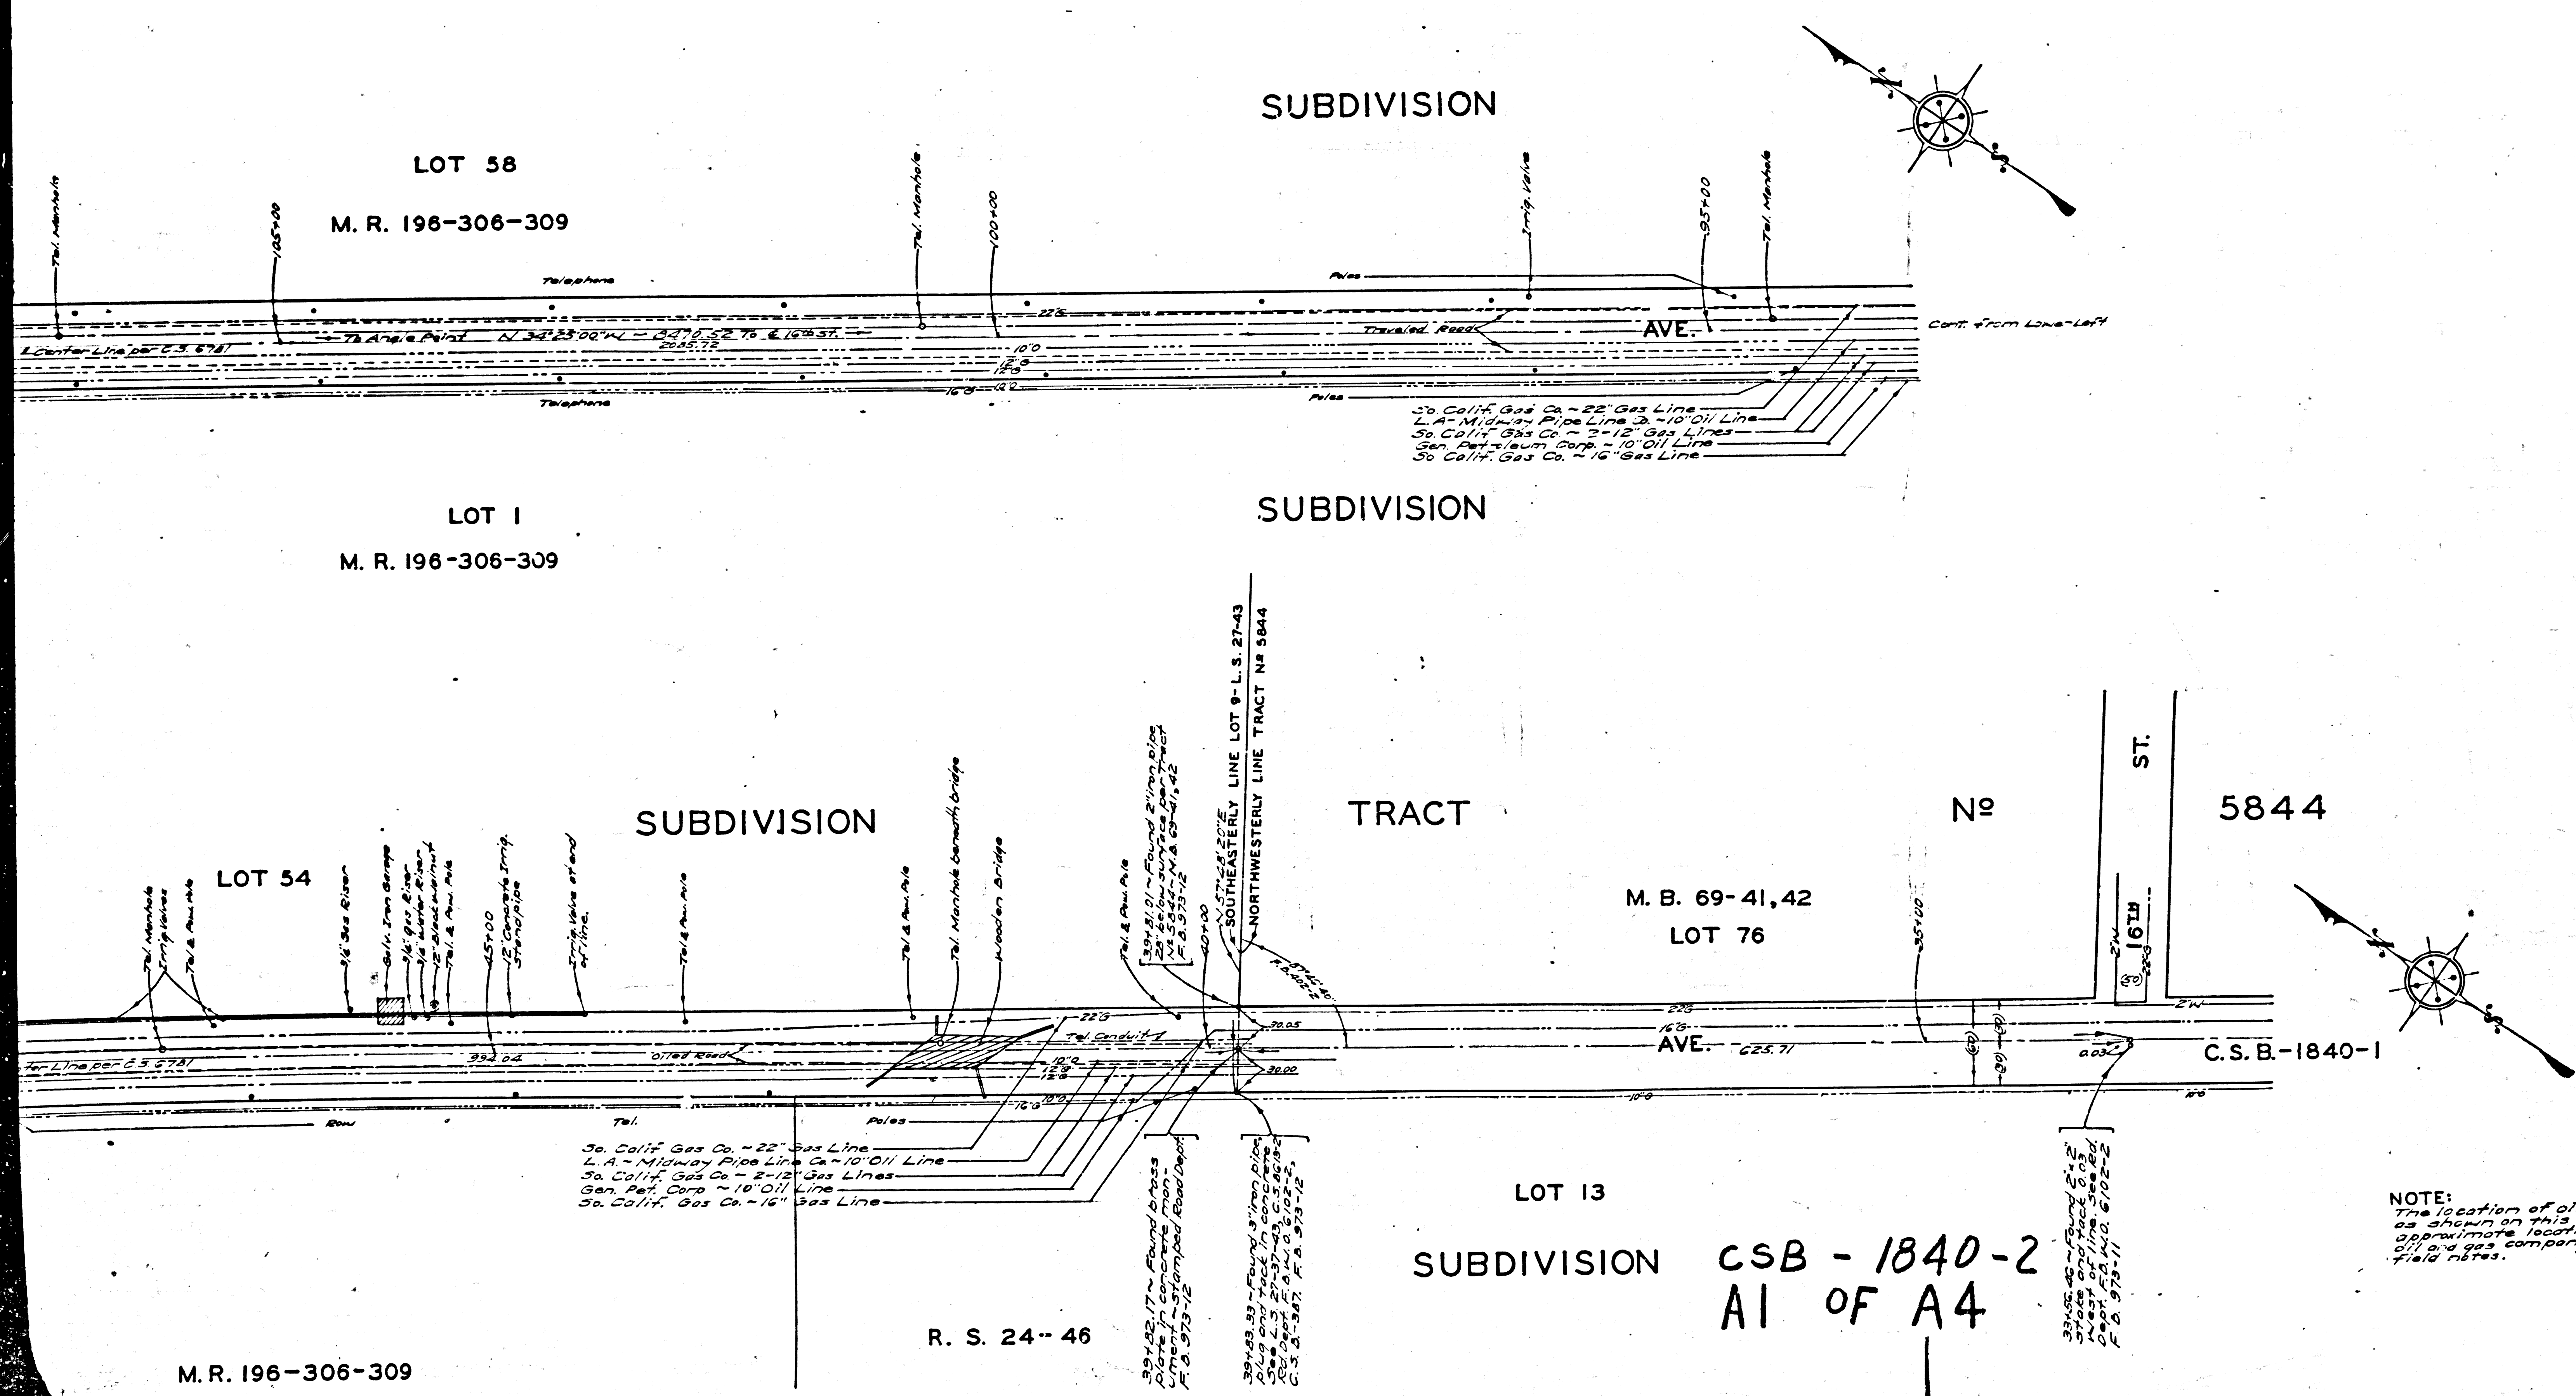

COUNTY OF LOS ANGELES
MAP OF
NEWHALL AVENUE
AND
FORT TEJON ROAD
FROM
LYONS AVENUE
TO
RIDGE ROUTE
COUNTY SURVEYORS MAP No B-1840
SHEET No 2 OF 2 SHEETS
SCALE: 1 INCH = 50 FT.

JOB NUMBER 8355
ALFRED JONES - COUNTY SURVEYOR
SURVEYED AUG. 1942 TO JUNE 1943
SURVEYED ON REQUEST OF THE COUNTY
ROAD COMMISSIONER UNDER SEC. 79
ORD. 4099 BY LETTER DATED JULY 24, 1942
BEARINGS ARE BASED ON THE BEARING
OF NEWHALL AVE. PER C.S. 8781
F.S. 873-3-79
FIELD WORK BY F.C. HOWARD
OFFICE WORK BY C.W. COX
CHECKED BY D.M. FINLEY
REVISED - MAR. 20, 1944 - C.W.C.
FOR ALIGNMENT SURVEY SEE C.S.B-1840-1

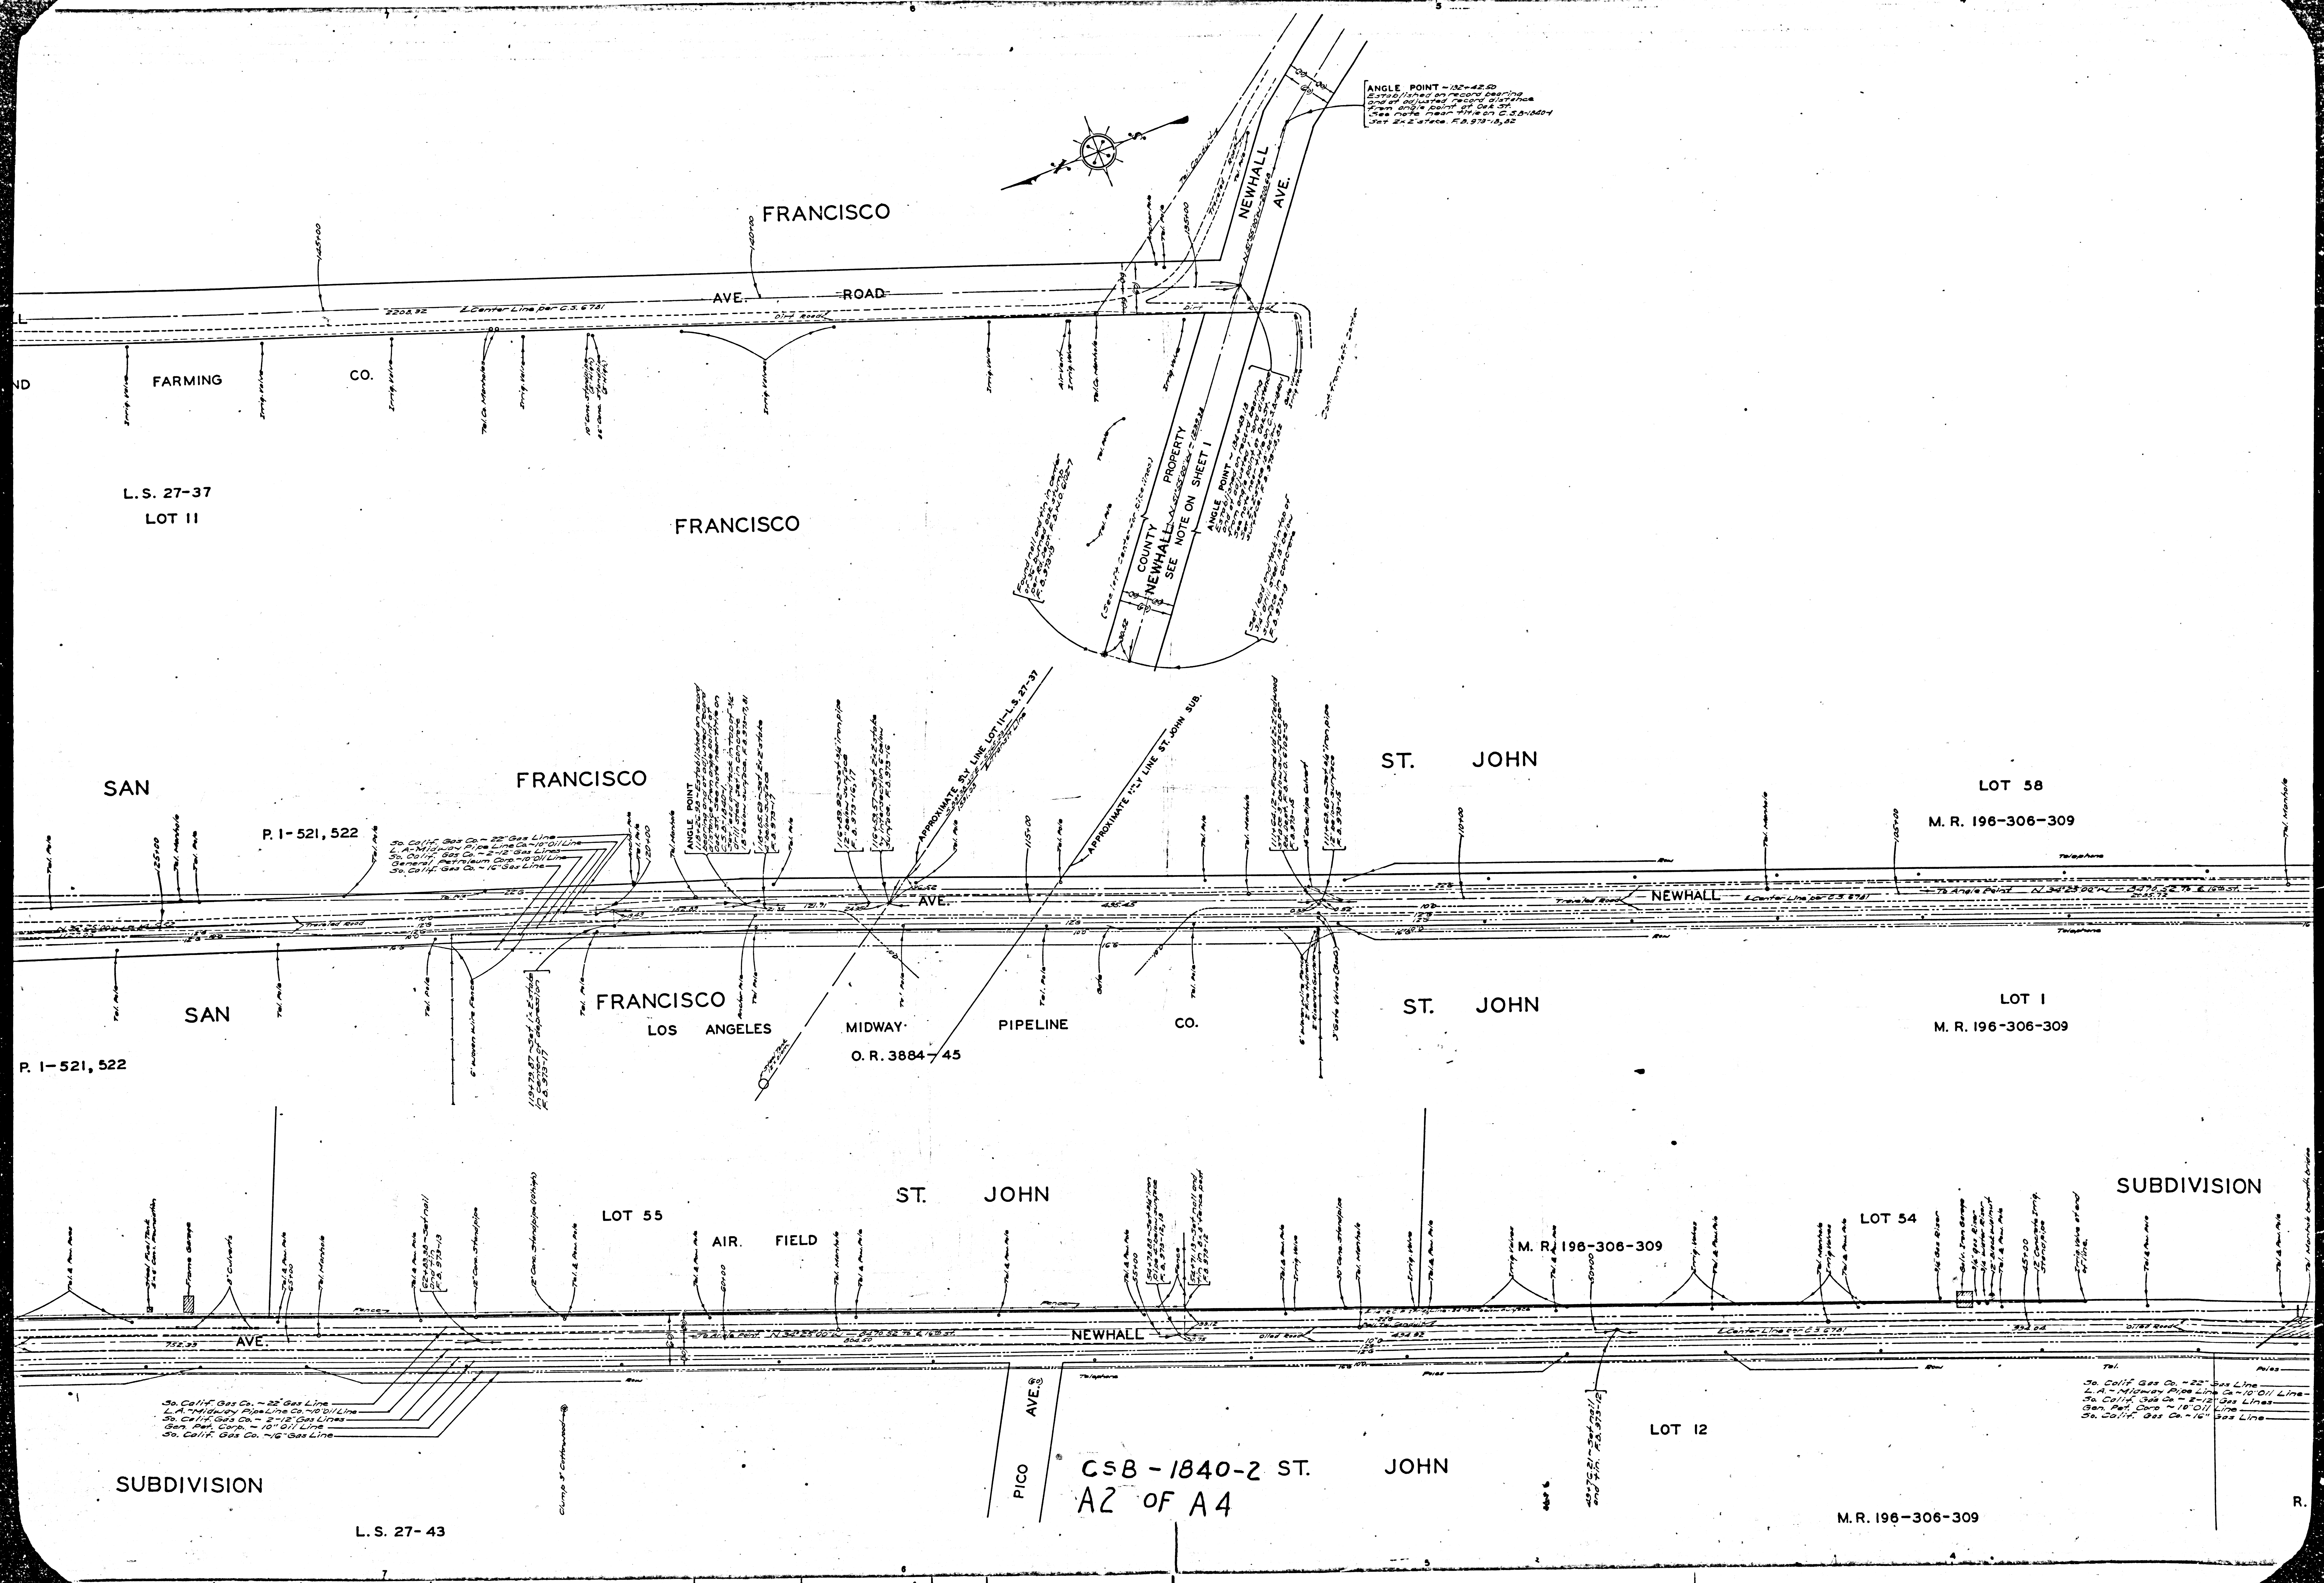

ANGLE POINT - 132-42-50
Established by record bearing
and adjusted record distance
from angle point at C&A St.
See Note, Page 10 of C.S.B. 1840-2
Set 2d 2d Sec. R.B. 973-18, 82

FRANCISCO

AVE. ROAD

NEWHALL AVE.

L.S. 27-37
LOT 11

FRANCISCO

COUNTY
NEWHALL
SEE NOTE ON SHEET 1

SAN

FRANCISCO

ST. JOHN

LOT 58

M.R. 196-306-309

P. I-521, 522

FRANCISCO
LOS ANGELES

MIDWAY
O. R. 3884-45

PIPELINE CO.

ST. JOHN

LOT 1

M. R. 196-306-309

P. I-521, 522

SAN

ST. JOHN

LOT 55

AIR FIELD

LOT 54

M. R. 196-306-309

SUBDIVISION

SUBDIVISION

C.S.B. - 1840-2 ST.
A2 OF A4

JOHN


LOT 12

M.R. 196-306-309

L.S. 27-43

So. Calif. Gas Co. - 22" Gas Line
L.A. Midway Pipe Line Co. - 10" Oil Line
So. Calif. Gas Co. - 2" Gas Line
Gen. Pet. Corp. - 10" Oil Line
So. Calif. Gas Co. - 16" Gas Line

So. Calif. Gas Co. - 22" Gas Line
L.A. Midway Pipe Line Co. - 10" Oil Line
So. Calif. Gas Co. - 2" Gas Line
Gen. Pet. Corp. - 10" Oil Line
So. Calif. Gas Co. - 16" Gas Line

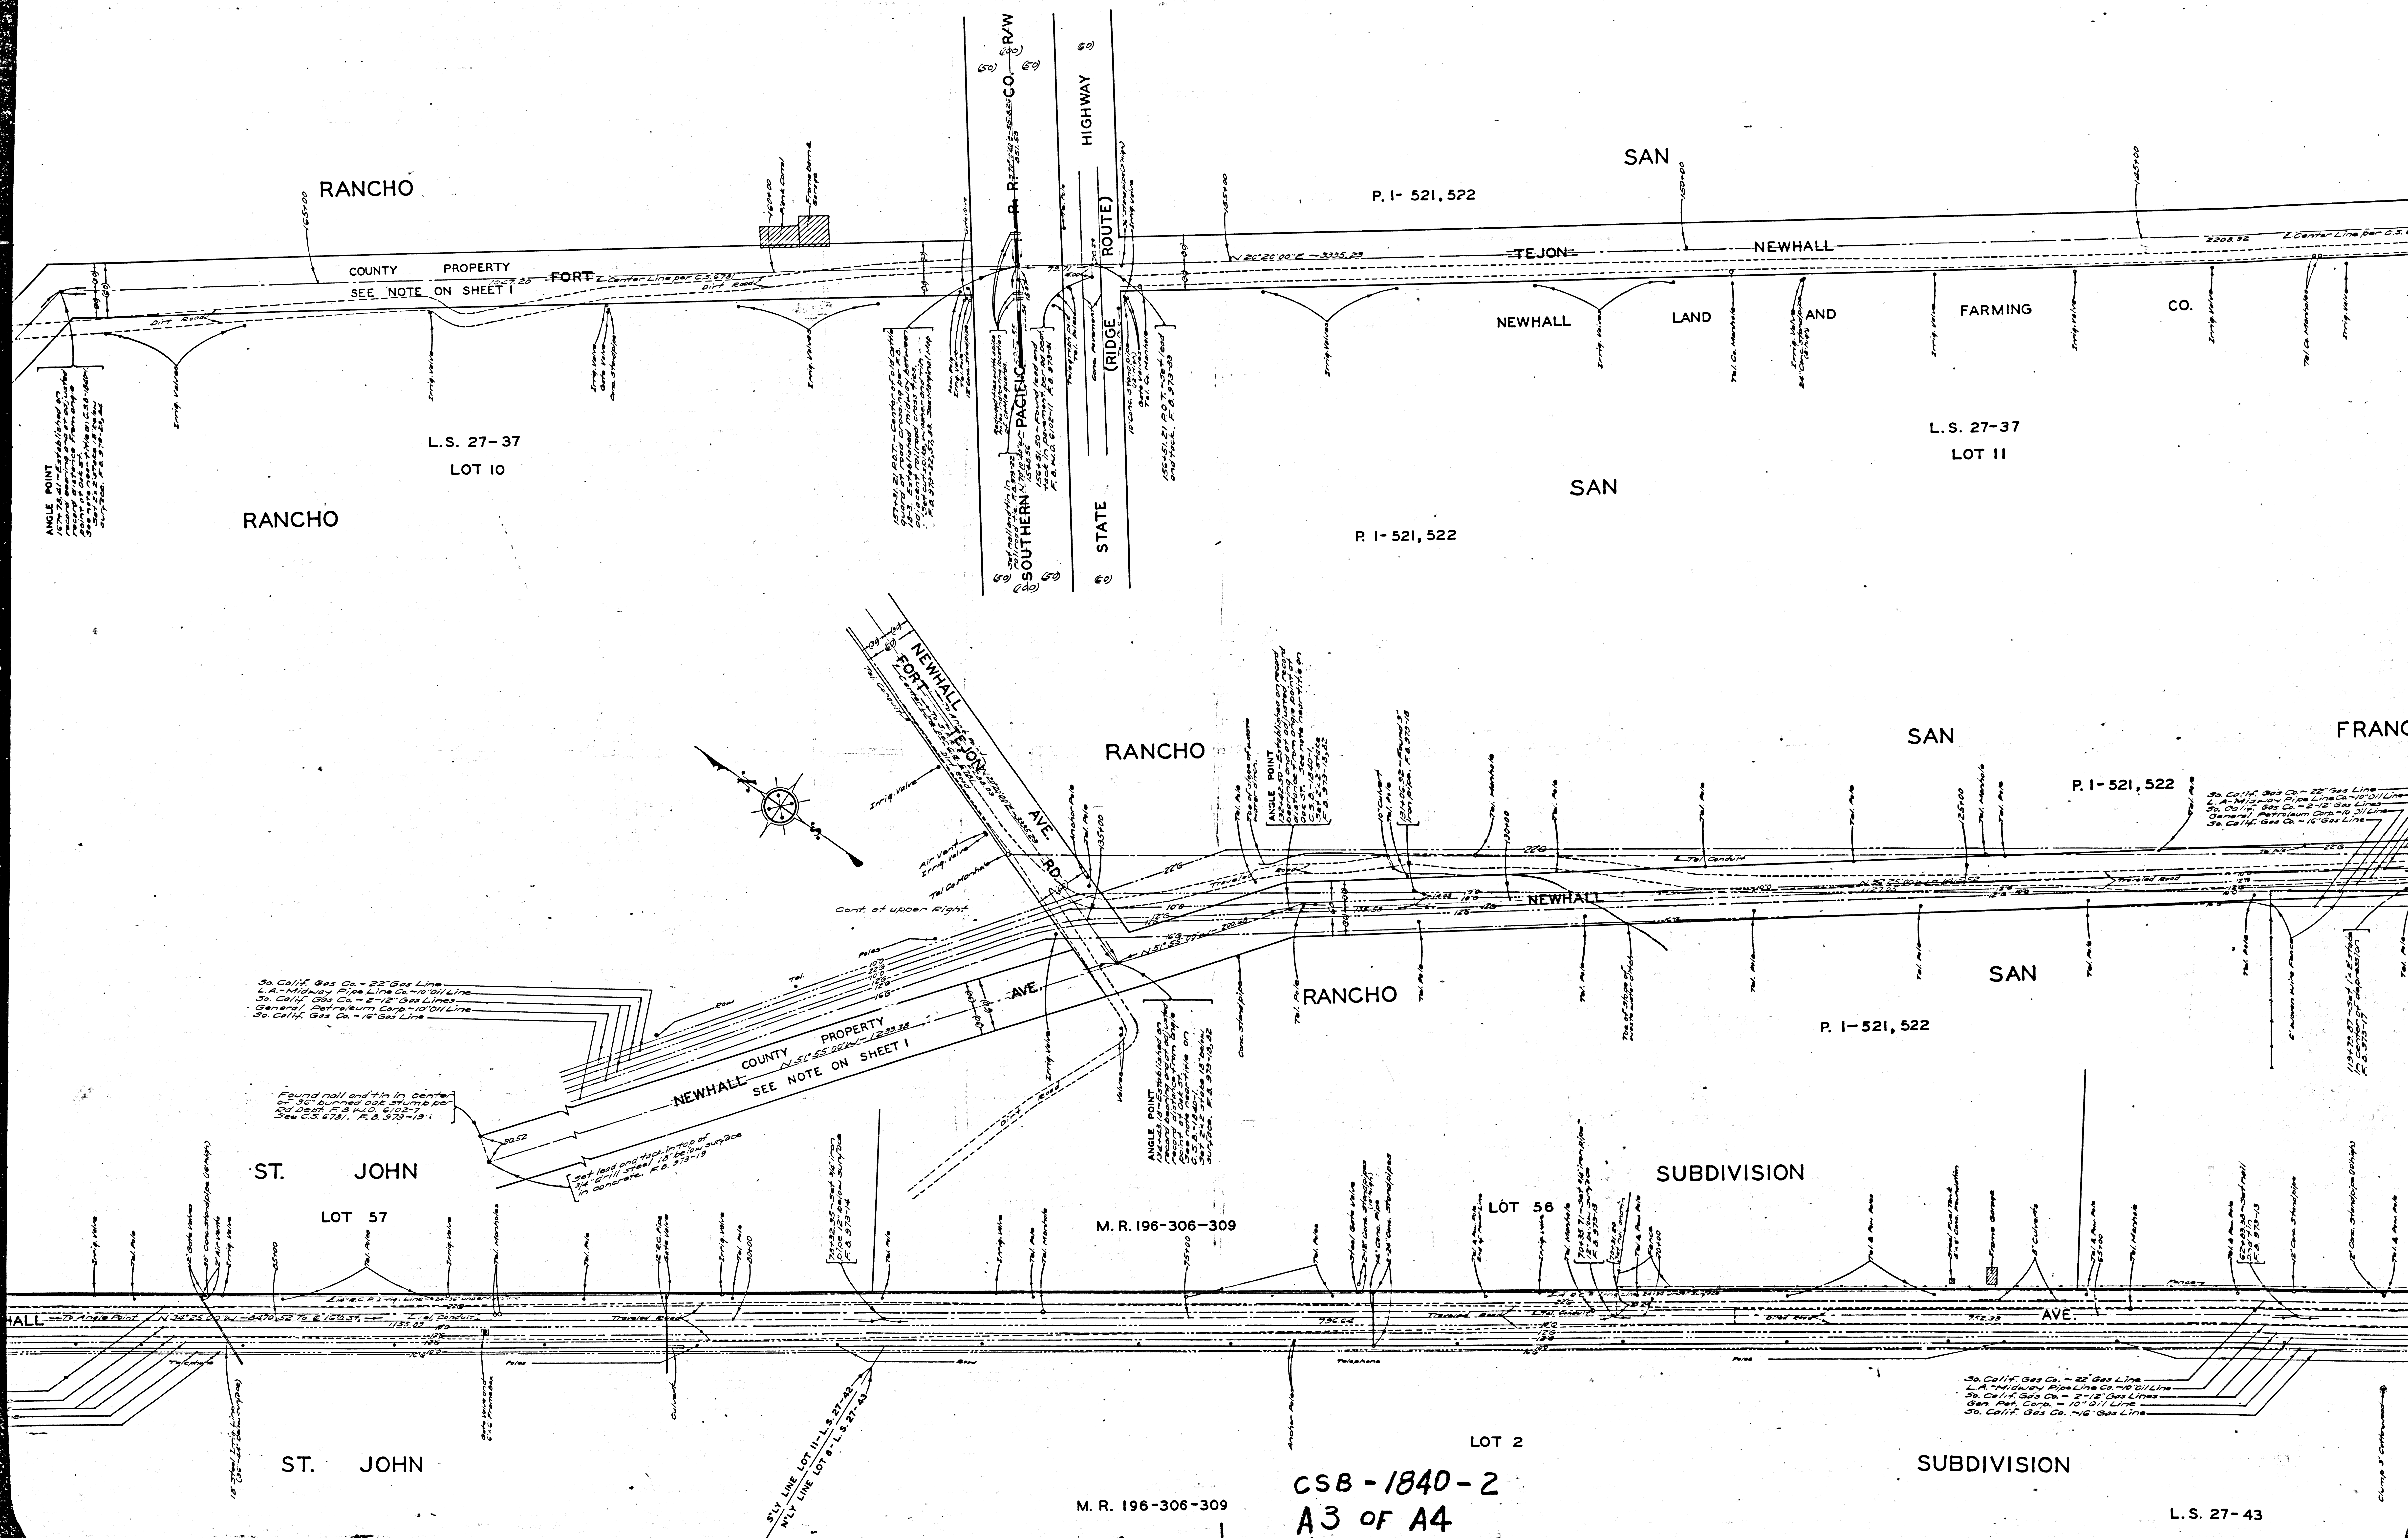

RANCHO

COUNTY PROPERTY
SEE NOTE ON SHEET I

L.S. 27-37
LOT 10

RANCHO

STATE
HIGHWAY ROUTE
RIDGE
SOUTHERN PACIFIC
RANCHO

P. I- 521, 522

SAN

NEWHALL

LAND

AND

FARMING

CO.

L.S. 27-37
LOT 11

SAN

P. I- 521, 522

RANCHO

SAN

FRANC

P. I- 521, 522

RANCHO

SAN

P. I- 521, 522

ST. JOHN

LOT 57

ST. JOHN

M. R. 196-306-309

LOT 56

SUBDIVISION

LOT 2


SUBDIVISION

L.S. 27-43

CSB-1840-2
A3 of A4

0-81-84M 9AM 280YVAVU2 YTVUOC
SHEET 5 TO 5 IN 13H2

SHEET 15 OF 5 SHEETS
0-81-84M 9AM 280YVAVU2 YTVUOC

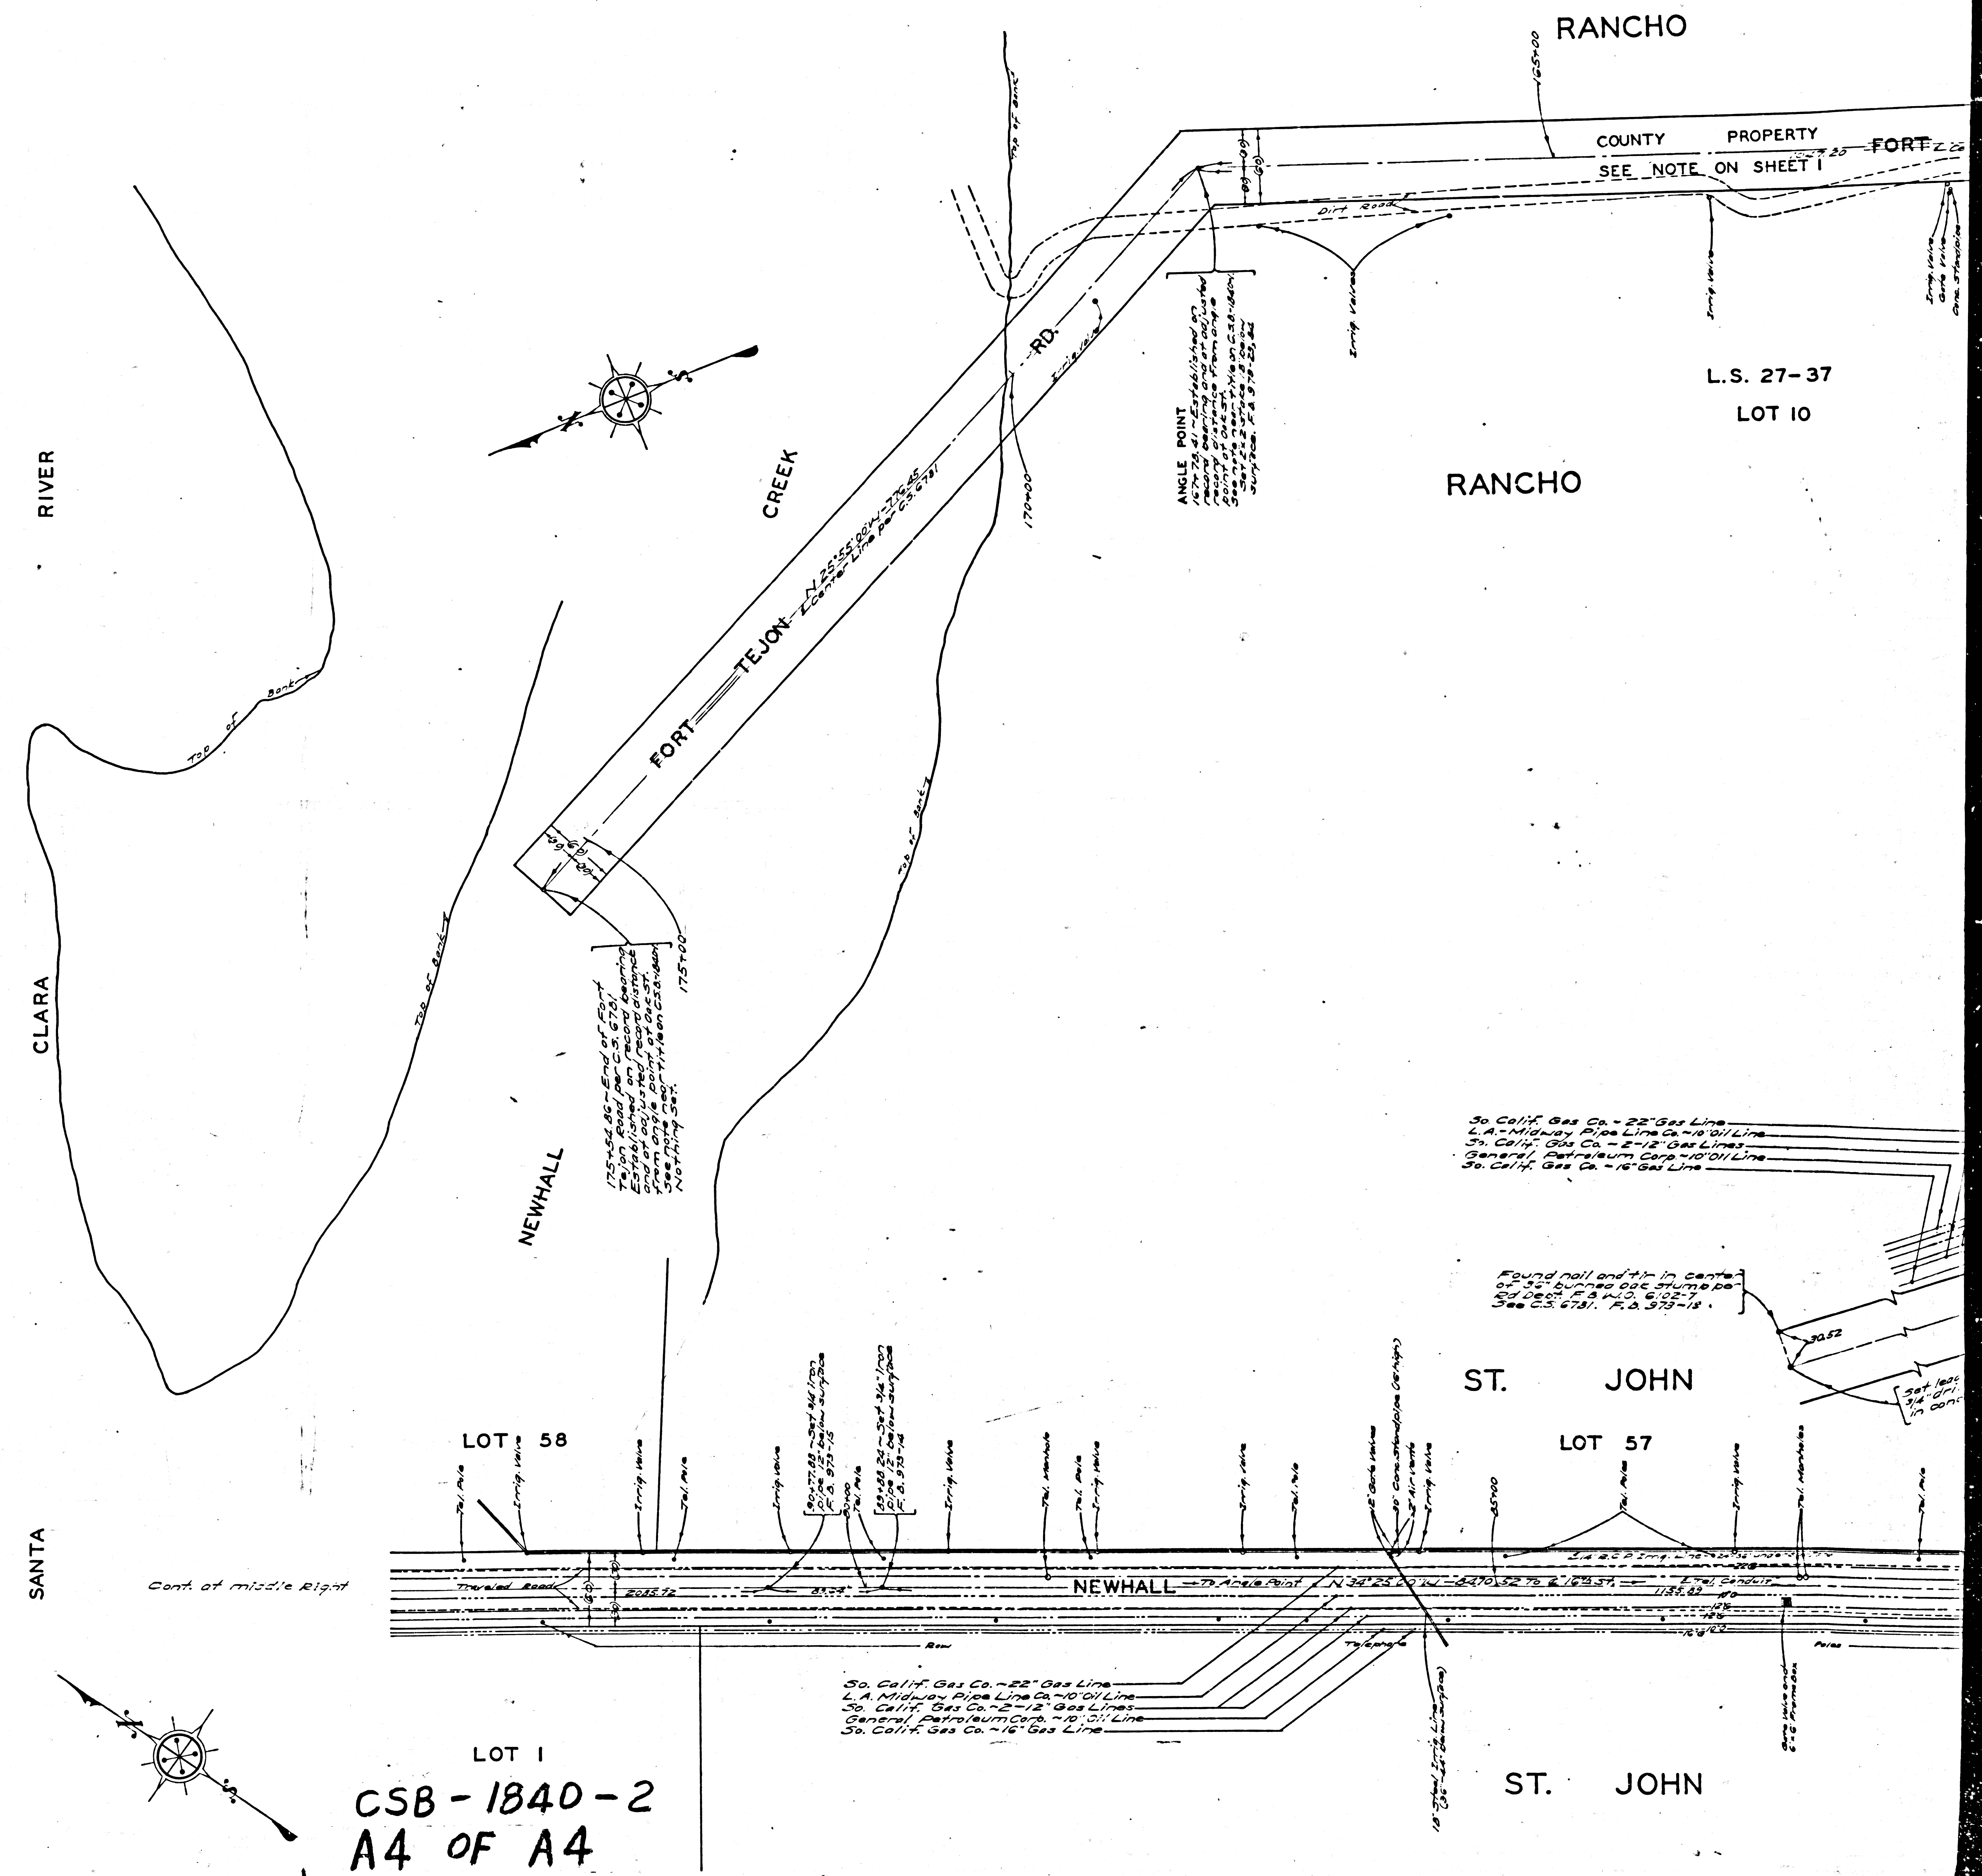

LOT 1
CSB-1840-2
A4 OF A4

30. Calif. Gas Co. - 22" Gas Line
L.A. Midway Pipe Line Co. - 18" Oil Line
30. Calif. Gas Co. - 2" Gas Line
General Petroleum Corp. - 10" Oil Line
30. Calif. Gas Co. - 16" Gas Line

Found nail and tin in center
of 2nd burned oak stump
Set post F.S. 4-2, 6-2, 7-1
See C.S. 6781, F.S. 373-18

30. Calif. Gas Co. - 22" Gas Line
L.A. Midway Pipe Line Co. - 18" Oil Line
30. Calif. Gas Co. - 2" Gas Line
General Petroleum Corp. - 10" Oil Line
30. Calif. Gas Co. - 16" Gas Line