


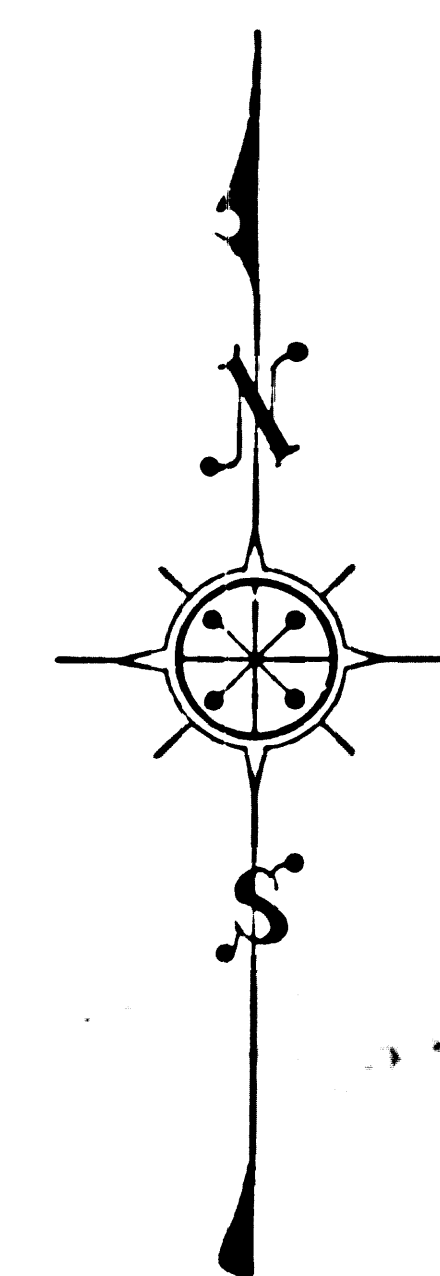

COUNTY SURVEYORS MAP N^o B-1842
SHEET N^o 4 OF 6 SHEETS
SCALE: 1 INCH = 100 FT.

JOB NUMBER 8345

C.E. ARNOLD ~ COUNTY SURVEYOR
SURVEYED ~ MAR. 1942-JULY 1948

SURVEYED ON REQUEST OF THE REGIONAL
PLANNING COMMISSION UNDER RULE 21,
ORD. 929, BY LETTER DATED FEB. 26, 1942
AND AS AUTHORIZED BY THE BOARD OF
SUPERVISORS IN THEIR ORDER OF
JUNE 1, 1938

BEARINGS ARE BASED ON THE CALIFORNIA
COORDINATE SYSTEM, ZONE 7, PER CHAPTER
1307, STATUTES 1947. SEE C.S. 9423


F.B. 1450-5-78
F.B. 918-1-268



FIELD WORK BY S. E. BUTLER
L. S. HAMMOND
R. L. WILLEY
OFFICE WORK BY C. W. COX
CHECKED BY D. M. FINLEY

THIS MAP FILED DEC. 1951
W. J. FOX ~ COUNTY SURVEYOR

12' Long v

CSB-1842.4
A10FA3

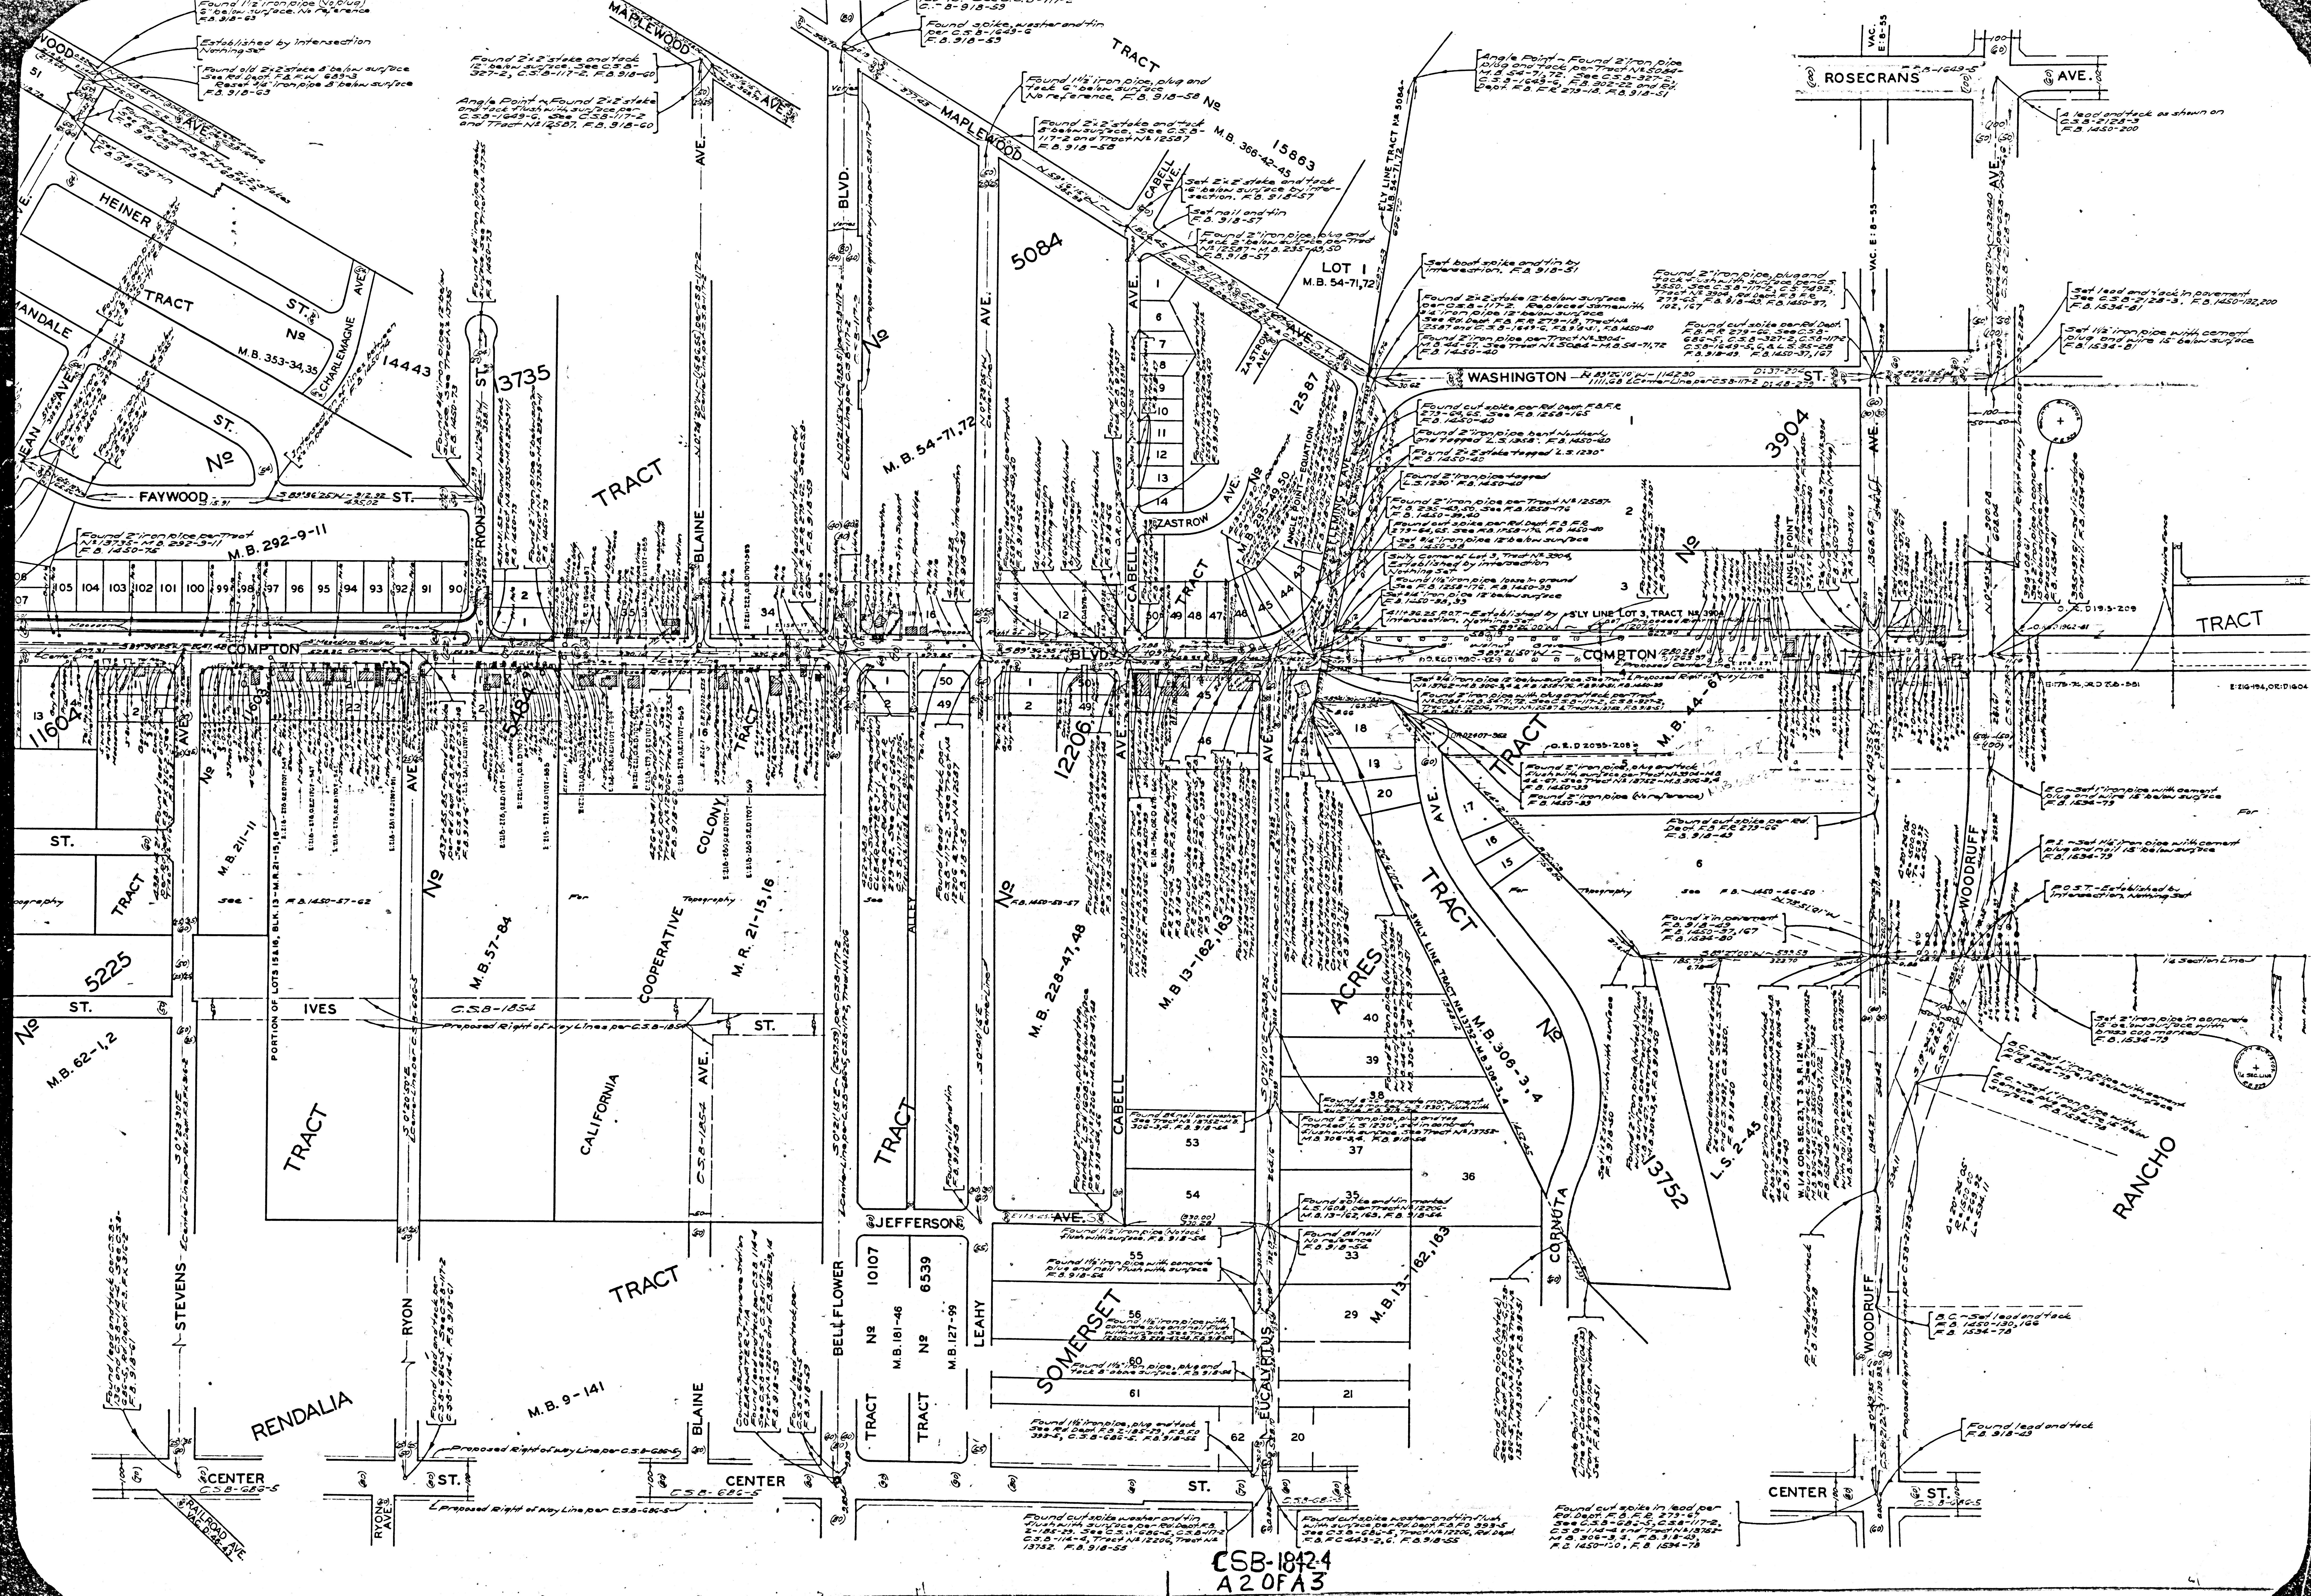

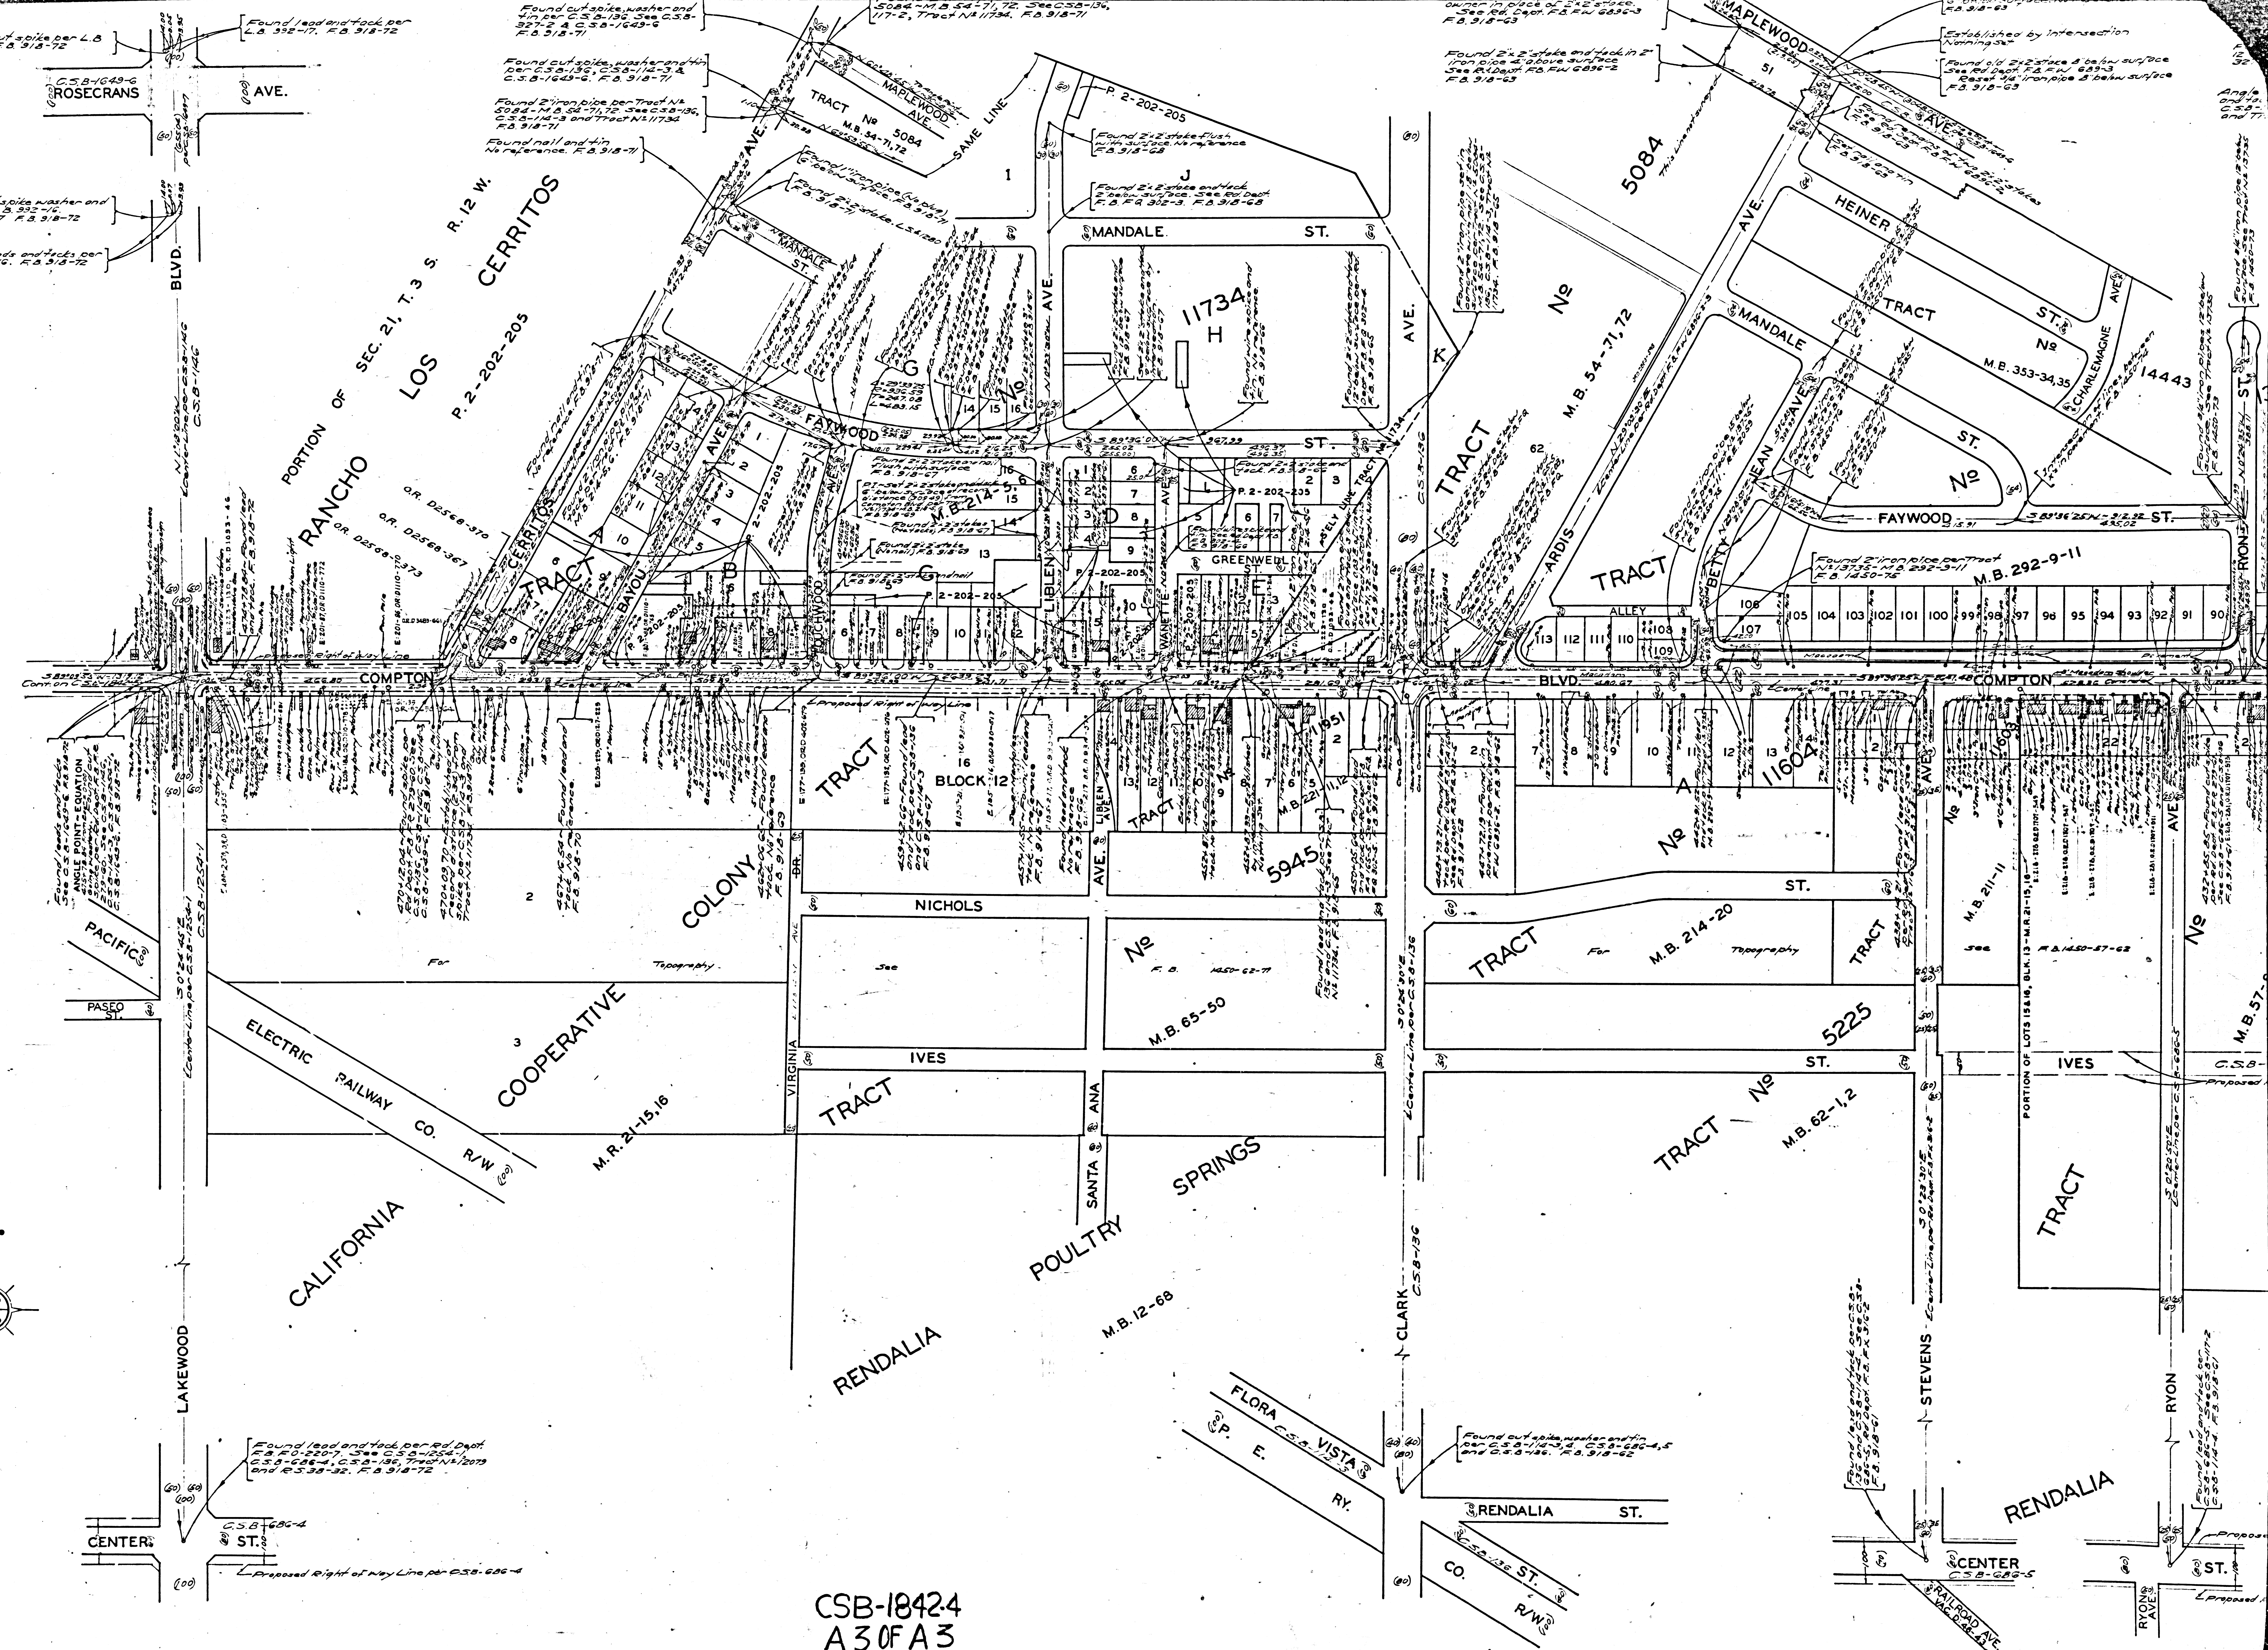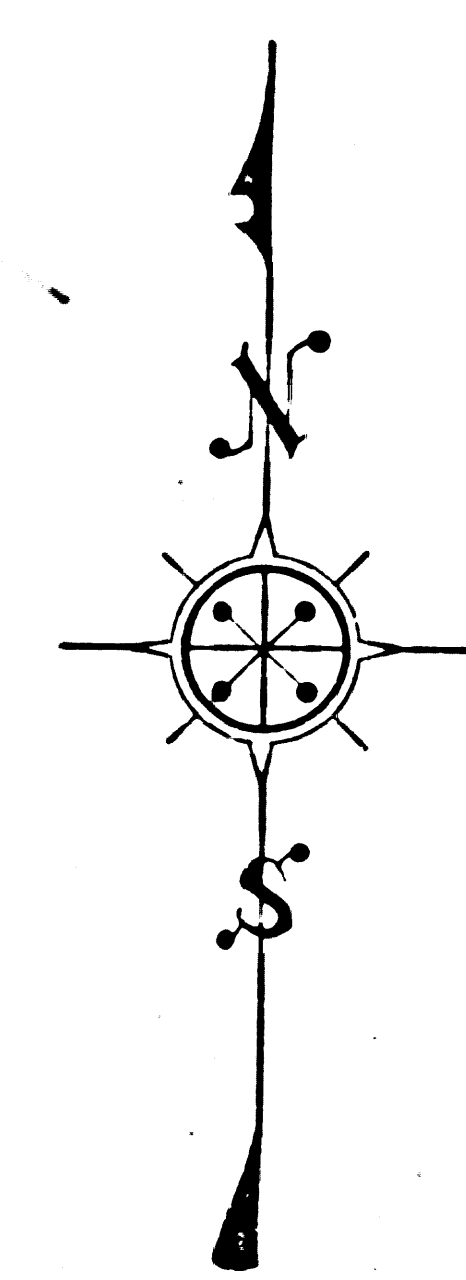

CSB-18424
A3 OF A3