

COUNTY OF LOS ANGELES  
MAP OF  
**COMPTON BOULEVARD**  
FROM  
ORANGE COUNTY BOUNDARY  
TO  
**LOCUST AVENUE**

COUNTY SURVEYORS MAP NR B-1842  
SHEET NO 5 OF 6 SHEETS  
SCALE: 1 INCH = 100 FT.

JOB NUMBER 8345

C.E. ARNOLD ~ COUNTY SURVEYOR  
SURVEYED ~ MAR 1942 - JULY 1948

SURVEYED ON REQUEST OF THE REGIONAL  
PLANNING COMMISSION UNDER RULE 21,  
ORD. 929, BY LETTER DATED FEB. 26, 1942,  
AND AS AUTHORIZED BY THE BOARD OF  
SUPERVISORS IN THEIR ORDER OF  
JUNE 1, 1938

BEARINGS ARE BASED ON THE CALIFORNIA  
COORDINATE SYSTEM, ZONE 7, PER CHAPTER  
1307, STATUTES 1947. SEE C.S. 9423

F.B. 1450-5-78  
F.B. 918-1-268


S.E. BUTLER  
FIELD WORK BY . . . . L.S. HAMMOND  
R.L. WILLEY

OFFICE WORK BY . . . . C.W. COX  
CHECKED BY . . . . D.M. FINLEY

THIS MAP FILED DEC. 1951  
W.J. FOX ~ COUNTY SURVEYOR  
10 1/2 Feet Long  
INDEX 32 & 33

CSB-1842-5  
A10FA3

CSB-1842-5  
A20FA3

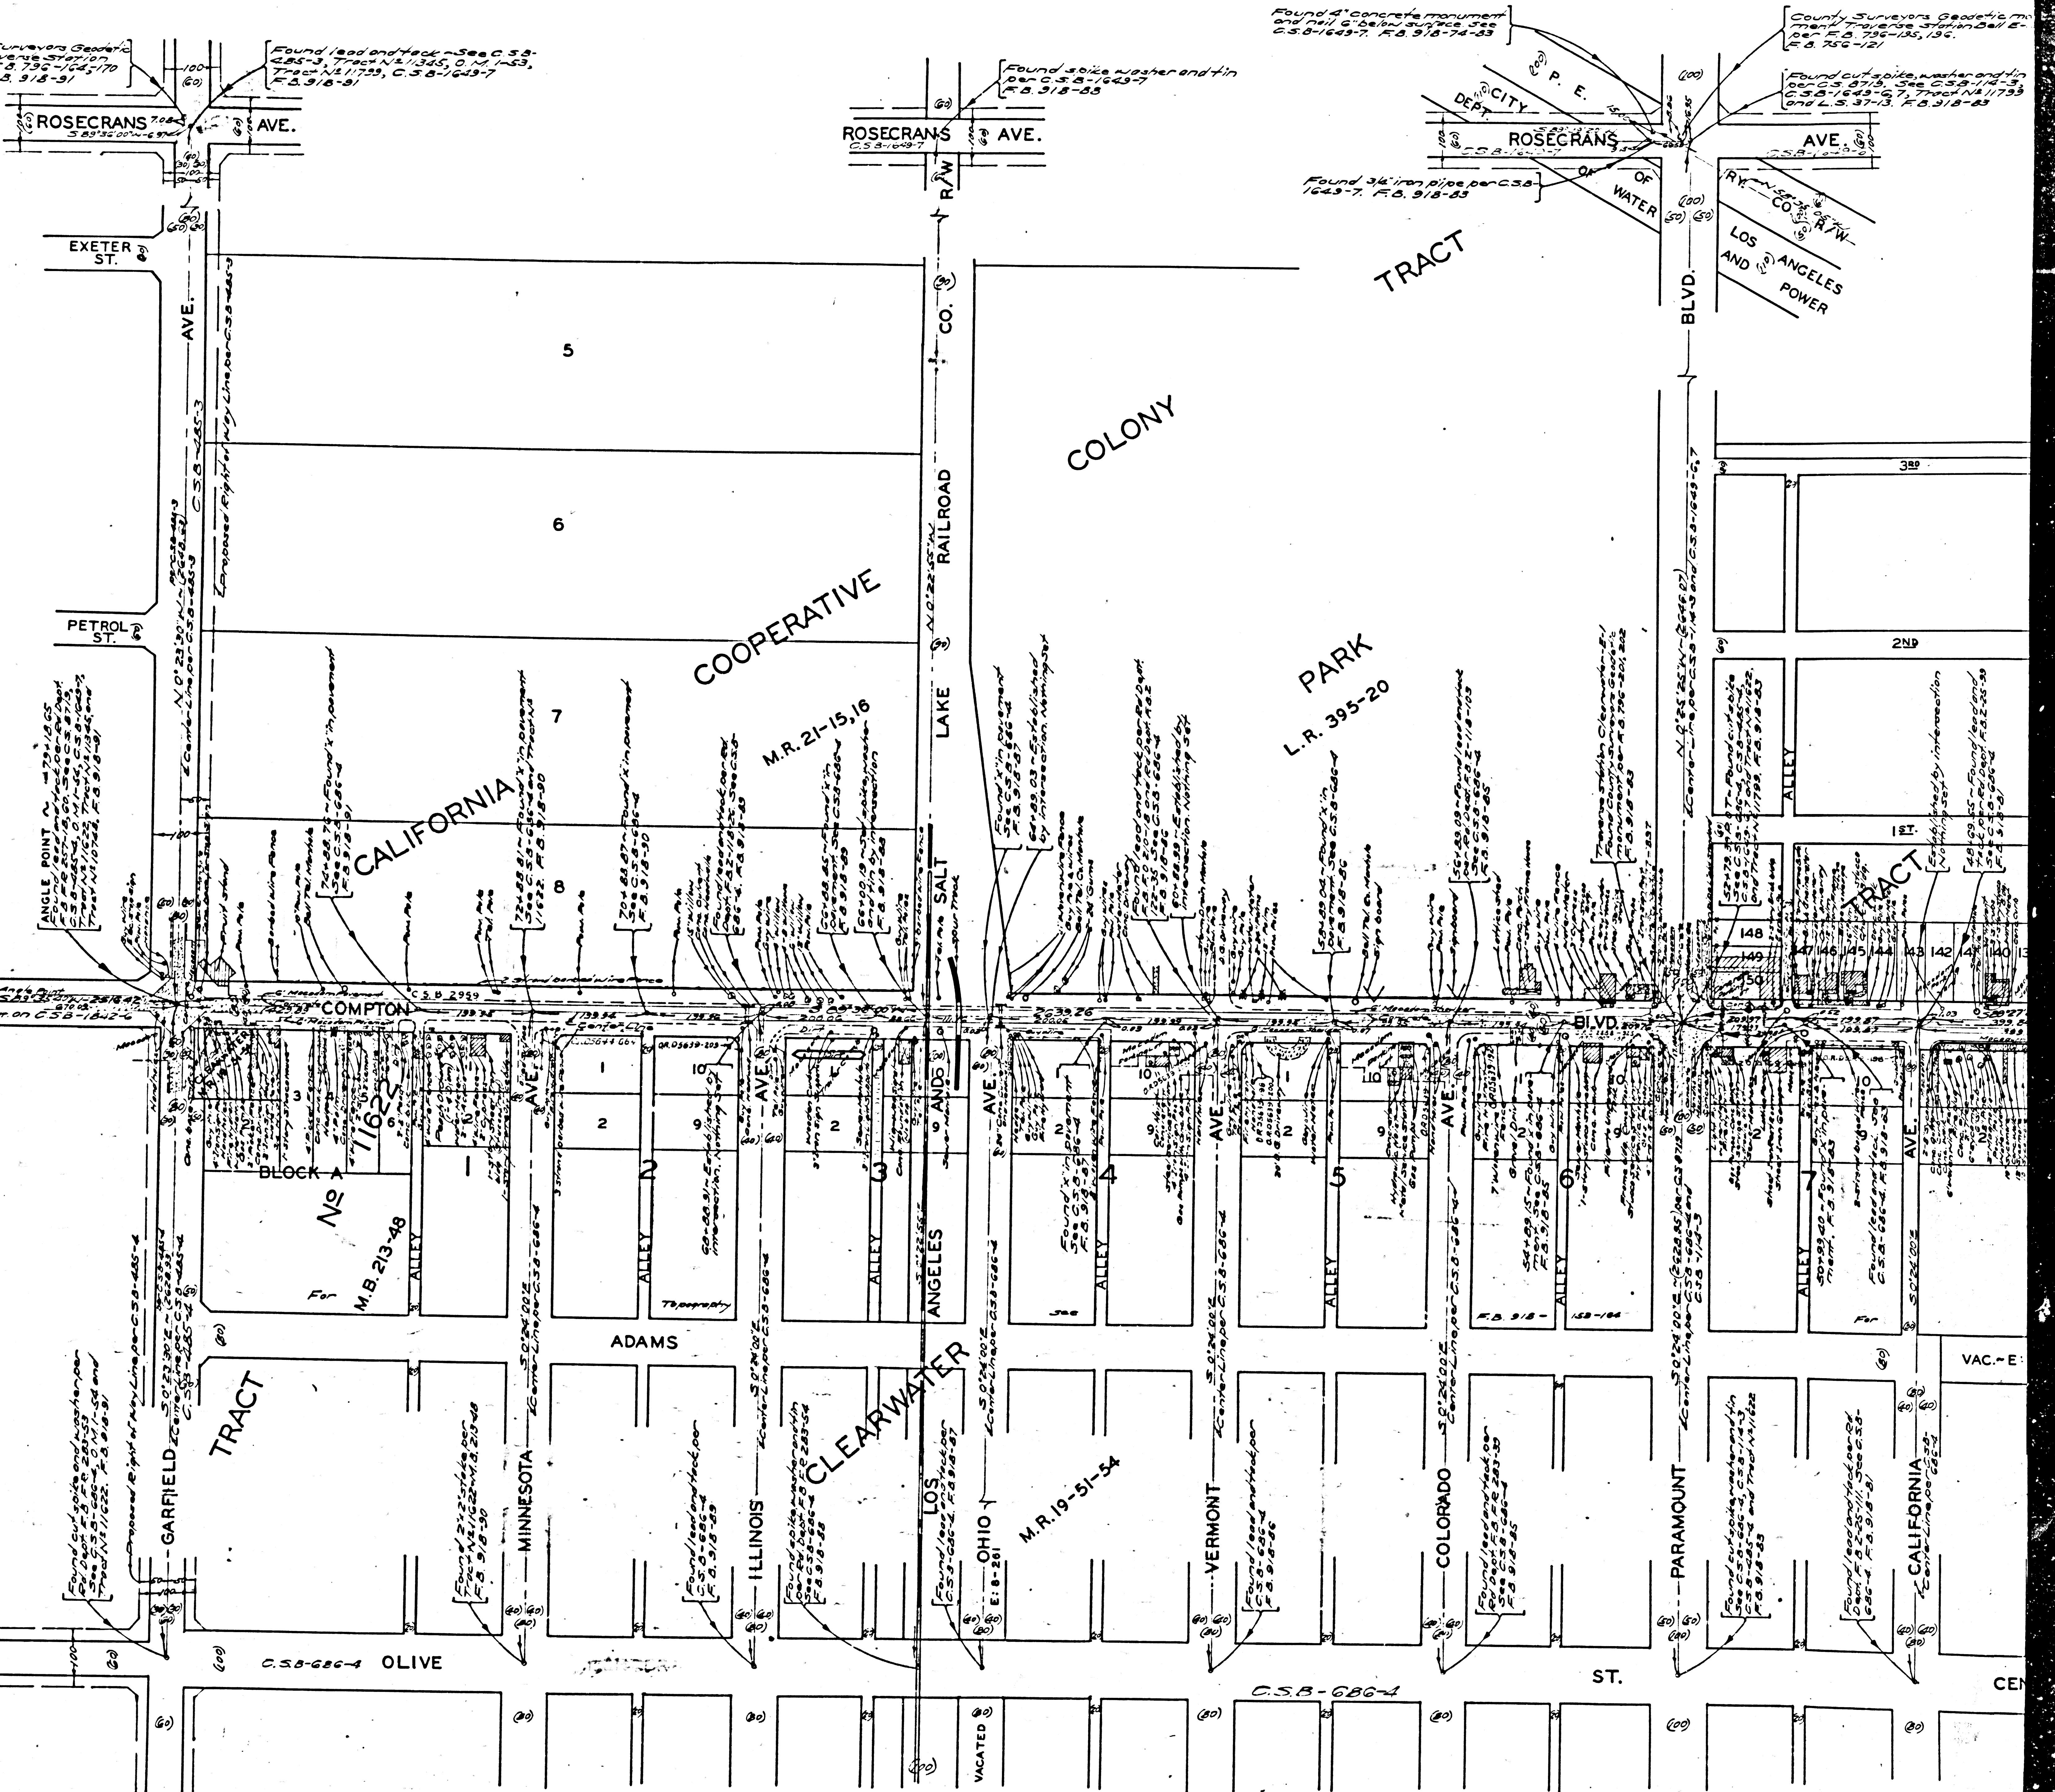

CSB-1842-5  
A30FA3