


COUNTY SURVEYOR
 T. IN
 FILE
 24 25
 SEC 608
 2.5 2.77

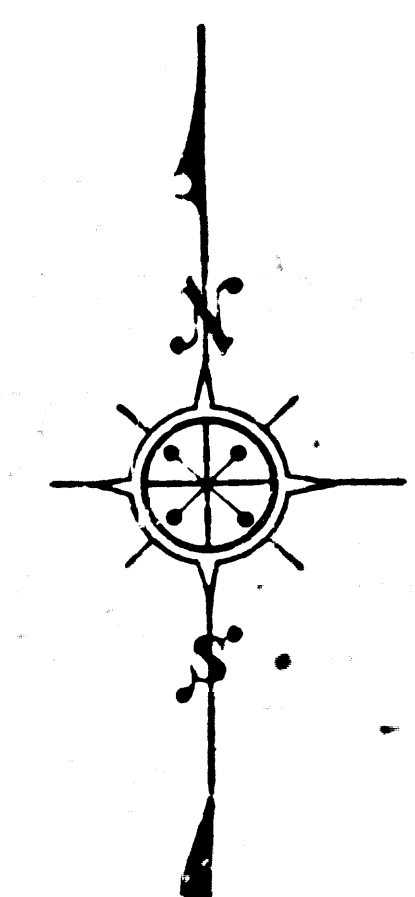

CSB-1843
A10FA2

JOB NUMBER 5211


ALFRED JONES - COUNTY SURVEYOR
SURVEYED AUG. 1943

SURVEYED UNDER INSTRUCTIONS OF THE
BOARD OF SUPERVISORS PER ORDER DATED
MARCH 10, 1936

F. B. 695-41-153; 161-164

FIELD WORK BY R.L. WILLEY
OFFICE WORK BY K.R. Mc PHERSON
C.W. COX

CHECKED BY K. R. M² PHERSON INDEX 49 — 93 & 89

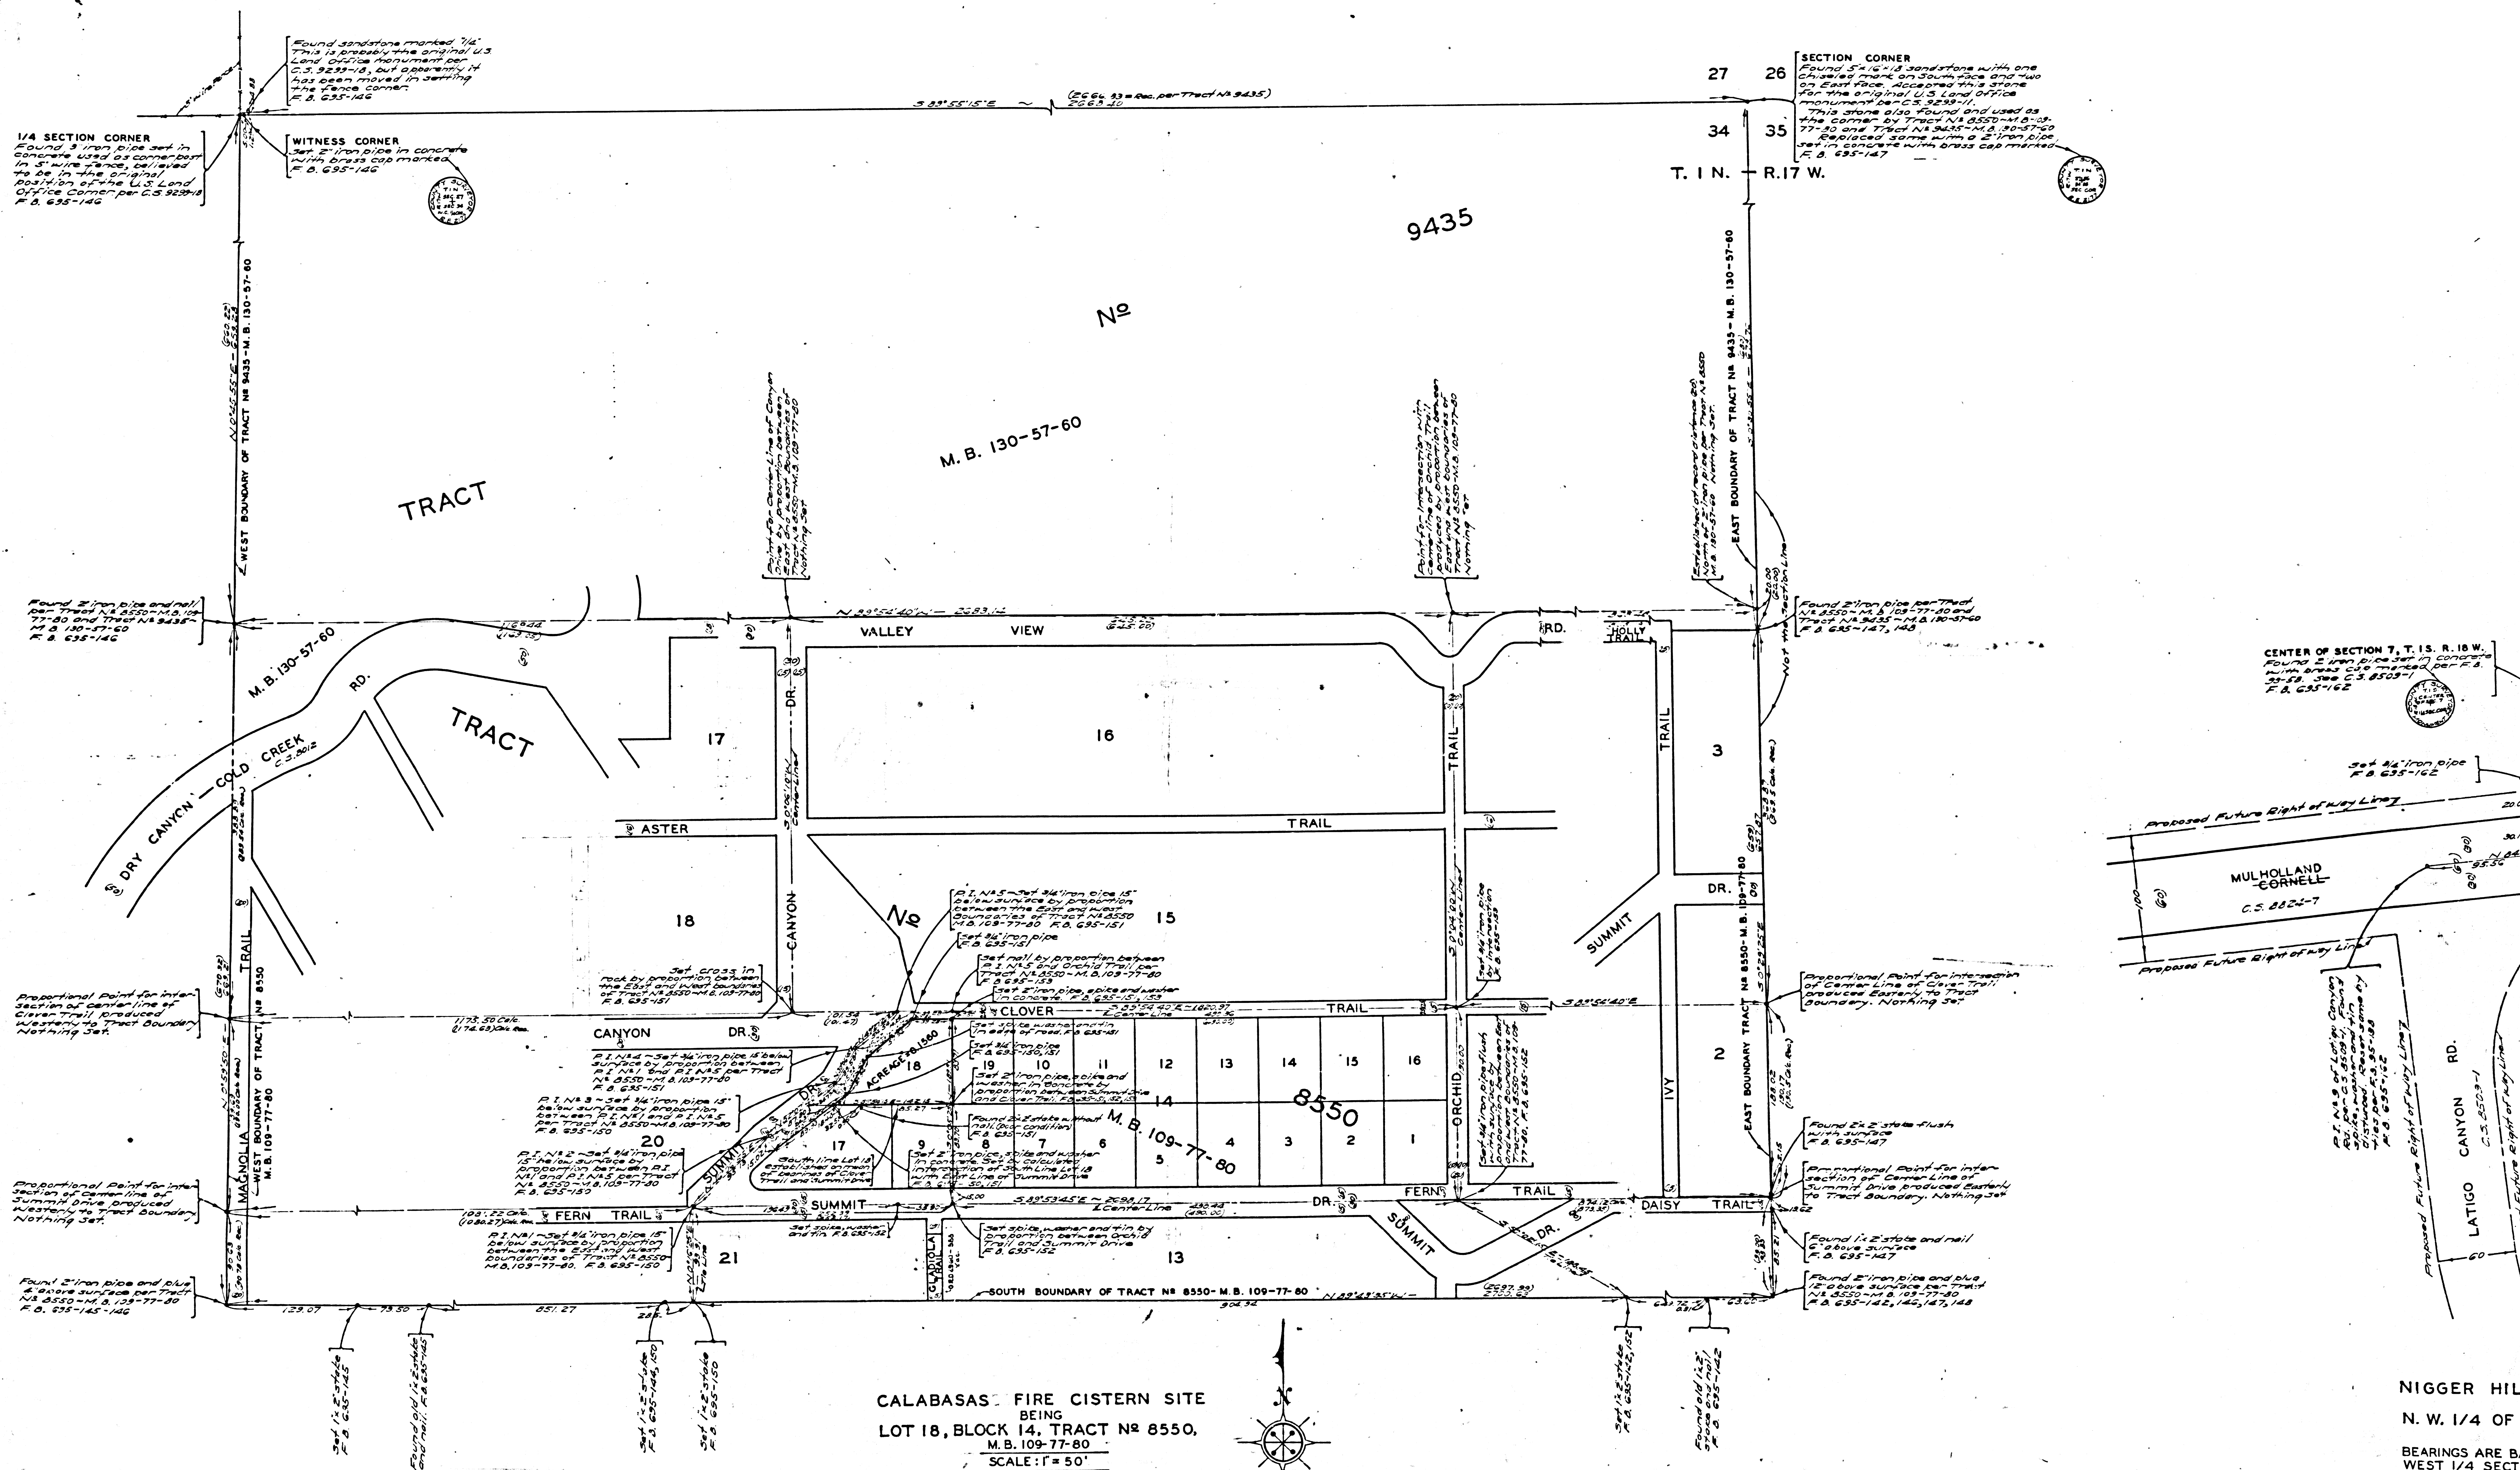

CALABASAS FIRE CISTERN SITE
BEING
LOT 18, BLOCK 14, TRACT N^o 8550,
M.B. 109-77-80

BEARINGS ARE BASED ON THE BEARING OF
THE SOUTH BOUNDARY OF TRACT N^o 8550,
AS SHOWN IN M.B. 109-77-80
F.B. 695-141-153 INDEX 59-69

CSB-1843
A20FA2

NIGGER HIL
N. W. 1/4 OF
BEARINGS ARE BASED ON THE
WEST 1/4 SECTION 7, T. 1 S. R. 17 W.
AS SHOWN ON C.S. 8824-7