



The image displays three cross-section diagrams of a road project, likely for a highway or bridge. Each diagram shows a vertical cross-section with a central vertical axis labeled 'Construction &'. The diagrams are oriented with '50'L' (Left) on the left and '50'R' (Right) on the right. The diagrams are labeled with stationing numbers (e.g., 75+00, 76+00, 77+00, 78+00, 79+00, 79+28.13, 74+00, 73+00, 72+00, 71+00, 70+00, 69+00, 68+00, 67+00, 66+06) and elevations (e.g., 2770, 2780, 2790, 2800). The diagrams show the road profile, including the '4" Water Line' and the 'Construction &' line. The diagrams are labeled with stationing numbers (e.g., 75+00, 76+00, 77+00, 78+00, 79+00, 79+28.13, 74+00, 73+00, 72+00, 71+00, 70+00, 69+00, 68+00, 67+00, 66+06) and elevations (e.g., 2770, 2780, 2790, 2800). The diagrams show the road profile, including the '4" Water Line' and the 'Construction &' line.

CSB 1848-2
A1 OF A4

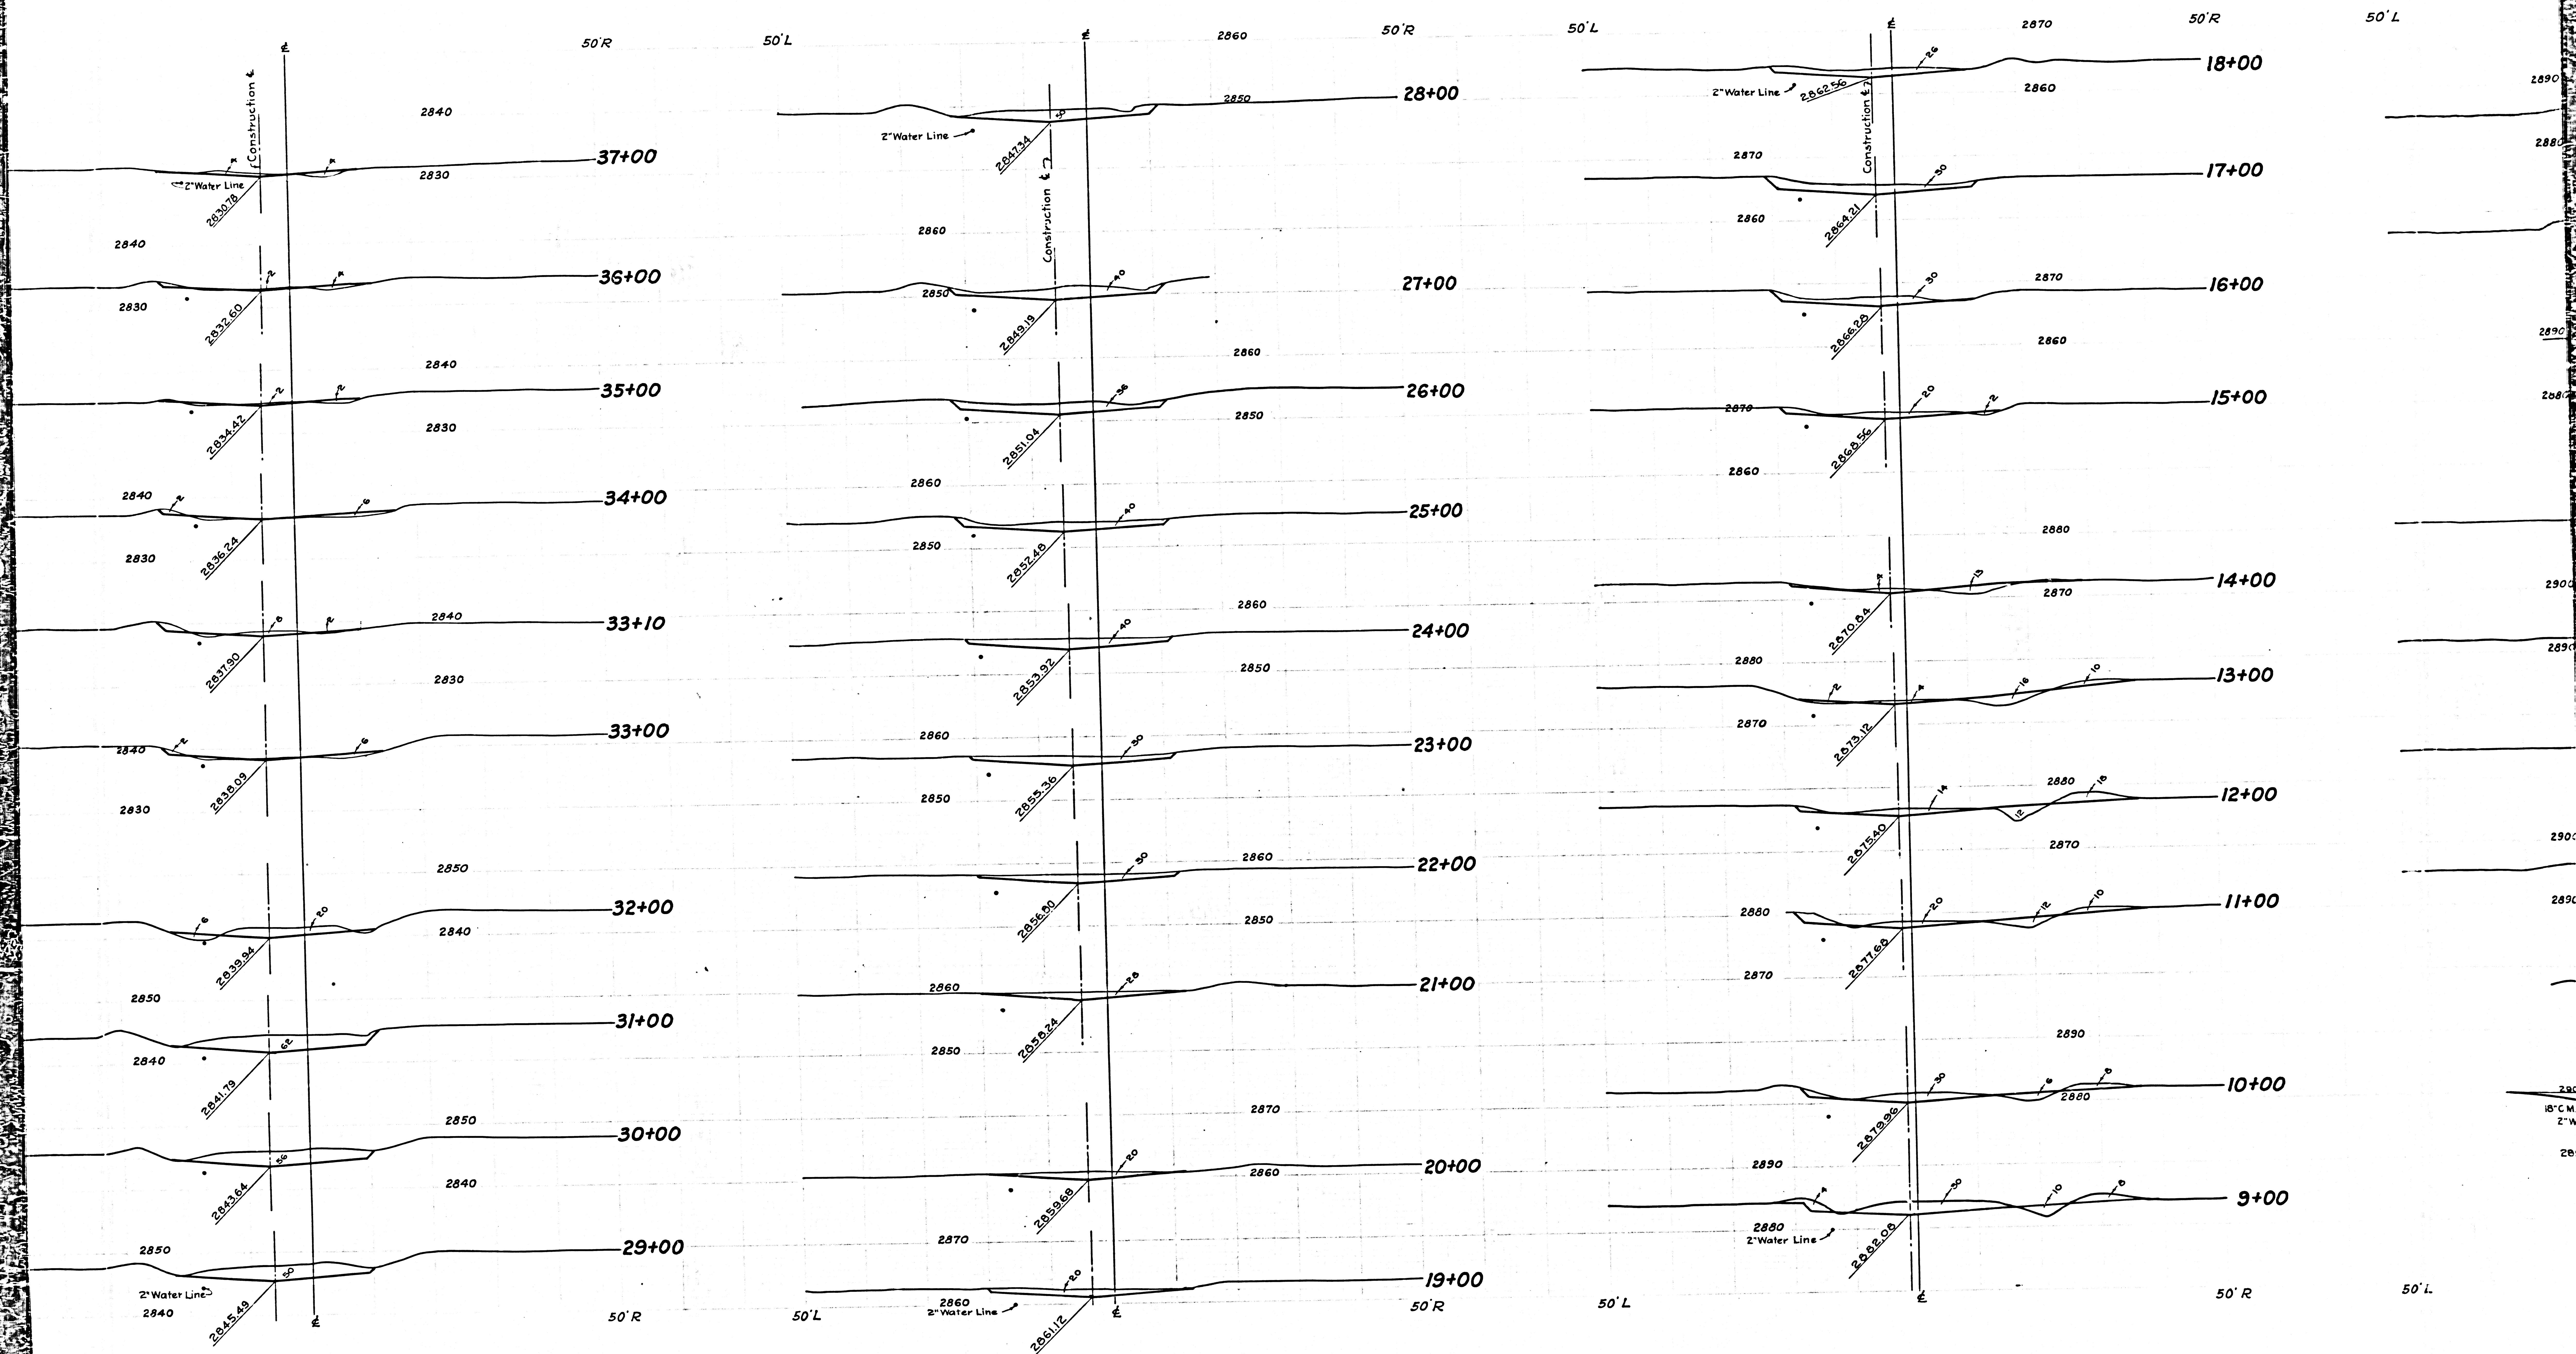

CSB 1848-2
A3 OF A4

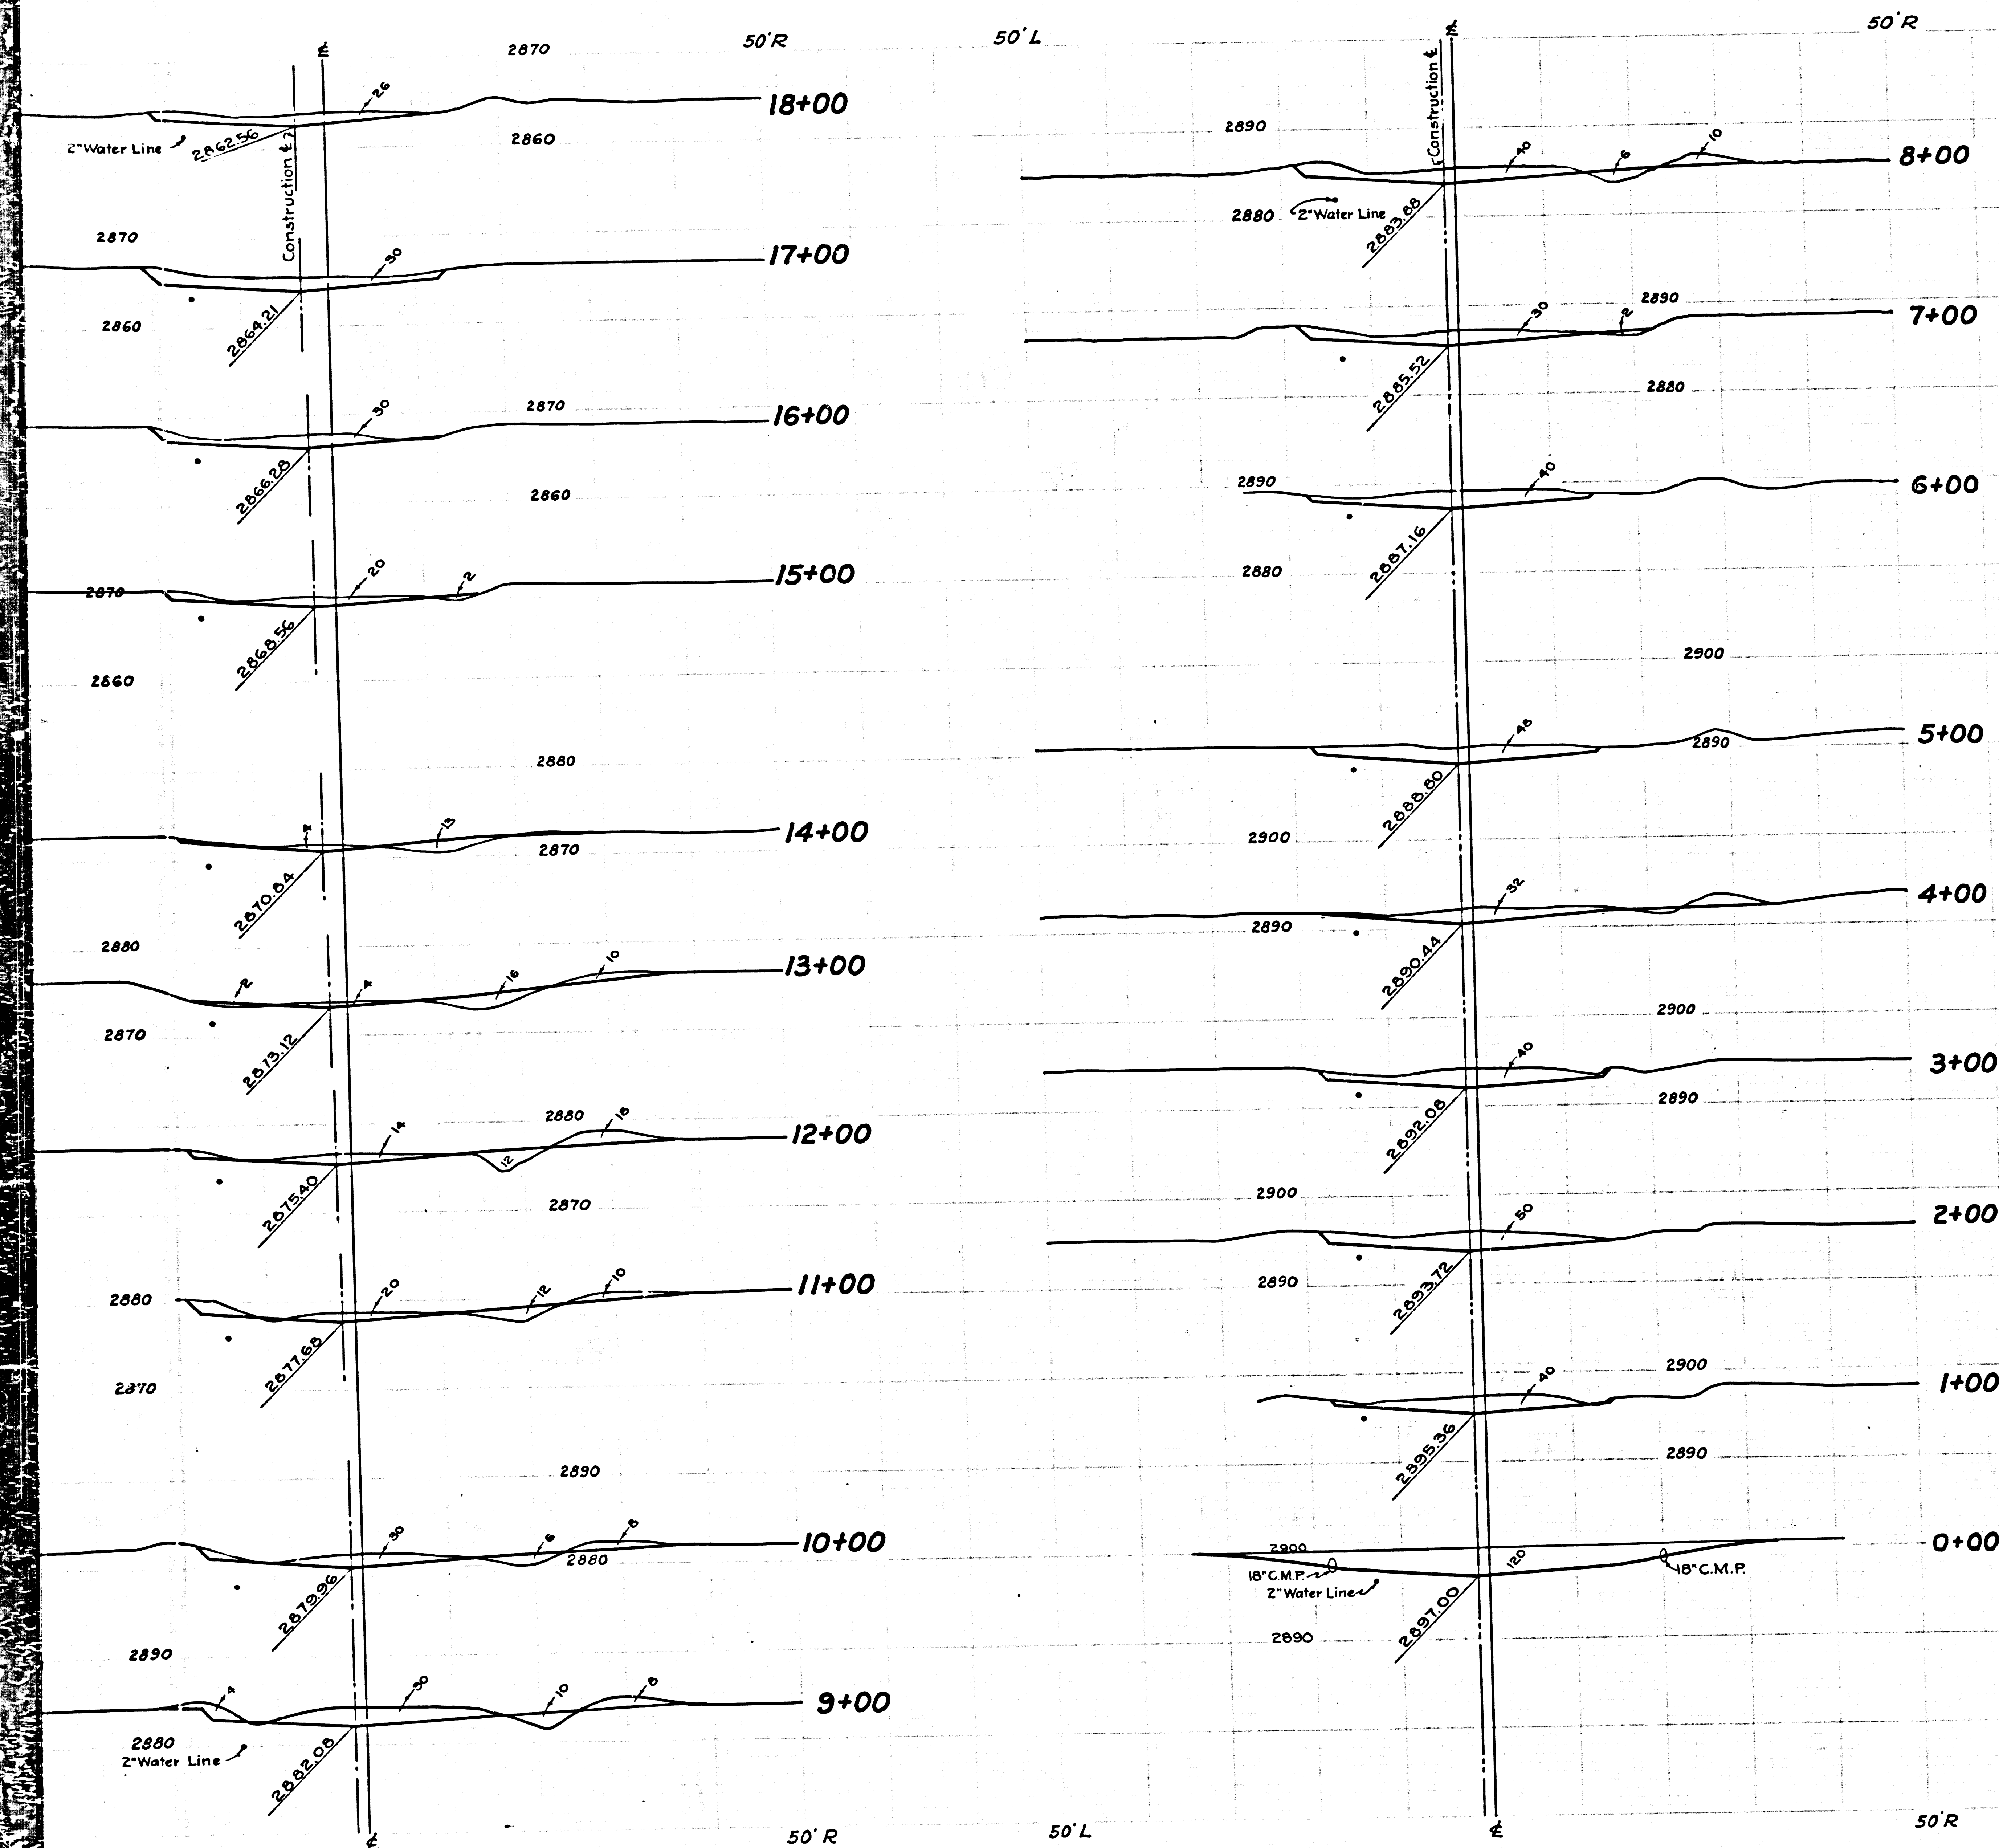

COUNTY OF LOS ANGELES
CROSS SECTIONS OF
EIGHTY FIFTH STREET EAST
FROM
PEAR BLOSSOM HIGHWAY (AVENUE U-8)
TO
AVENUE T

COUNTY SURVEYORS MAP N° B-1848

SHEET 2 OF 3 SHEETS

SCALE: 1 INCH = 10 FT.

JOB NUMBER 8370

ALFRED JONES-COUNTY SURVEYOR
SURVEYED SEPTEMBER-OCTOBER 1943

SURVEYED ON REQUEST OF THE ROAD COMMISSIONER
UNDER SEC. 79, ORD. 4099 BY LETTER DATED
SEPTEMBER 25, 1943

F.B. 1112-5-70		
FIELD WORK	OFFICE WORK	CHECKED
E.A.R.	L.K.F.	H.N.B.

FOR ALIGNMENT SEE C.S.B-750

FOR PLAN & PROFILE SEE C.S.B-1848, SHEET 1

FOR CONSTRUCTION STANDARDS REFER TO PLAN & PROFILE
THIS SHEET ENGINEERS STATIONING 0+00 TO 79+28.13

CSB 1848-2
A4 OF A4

