


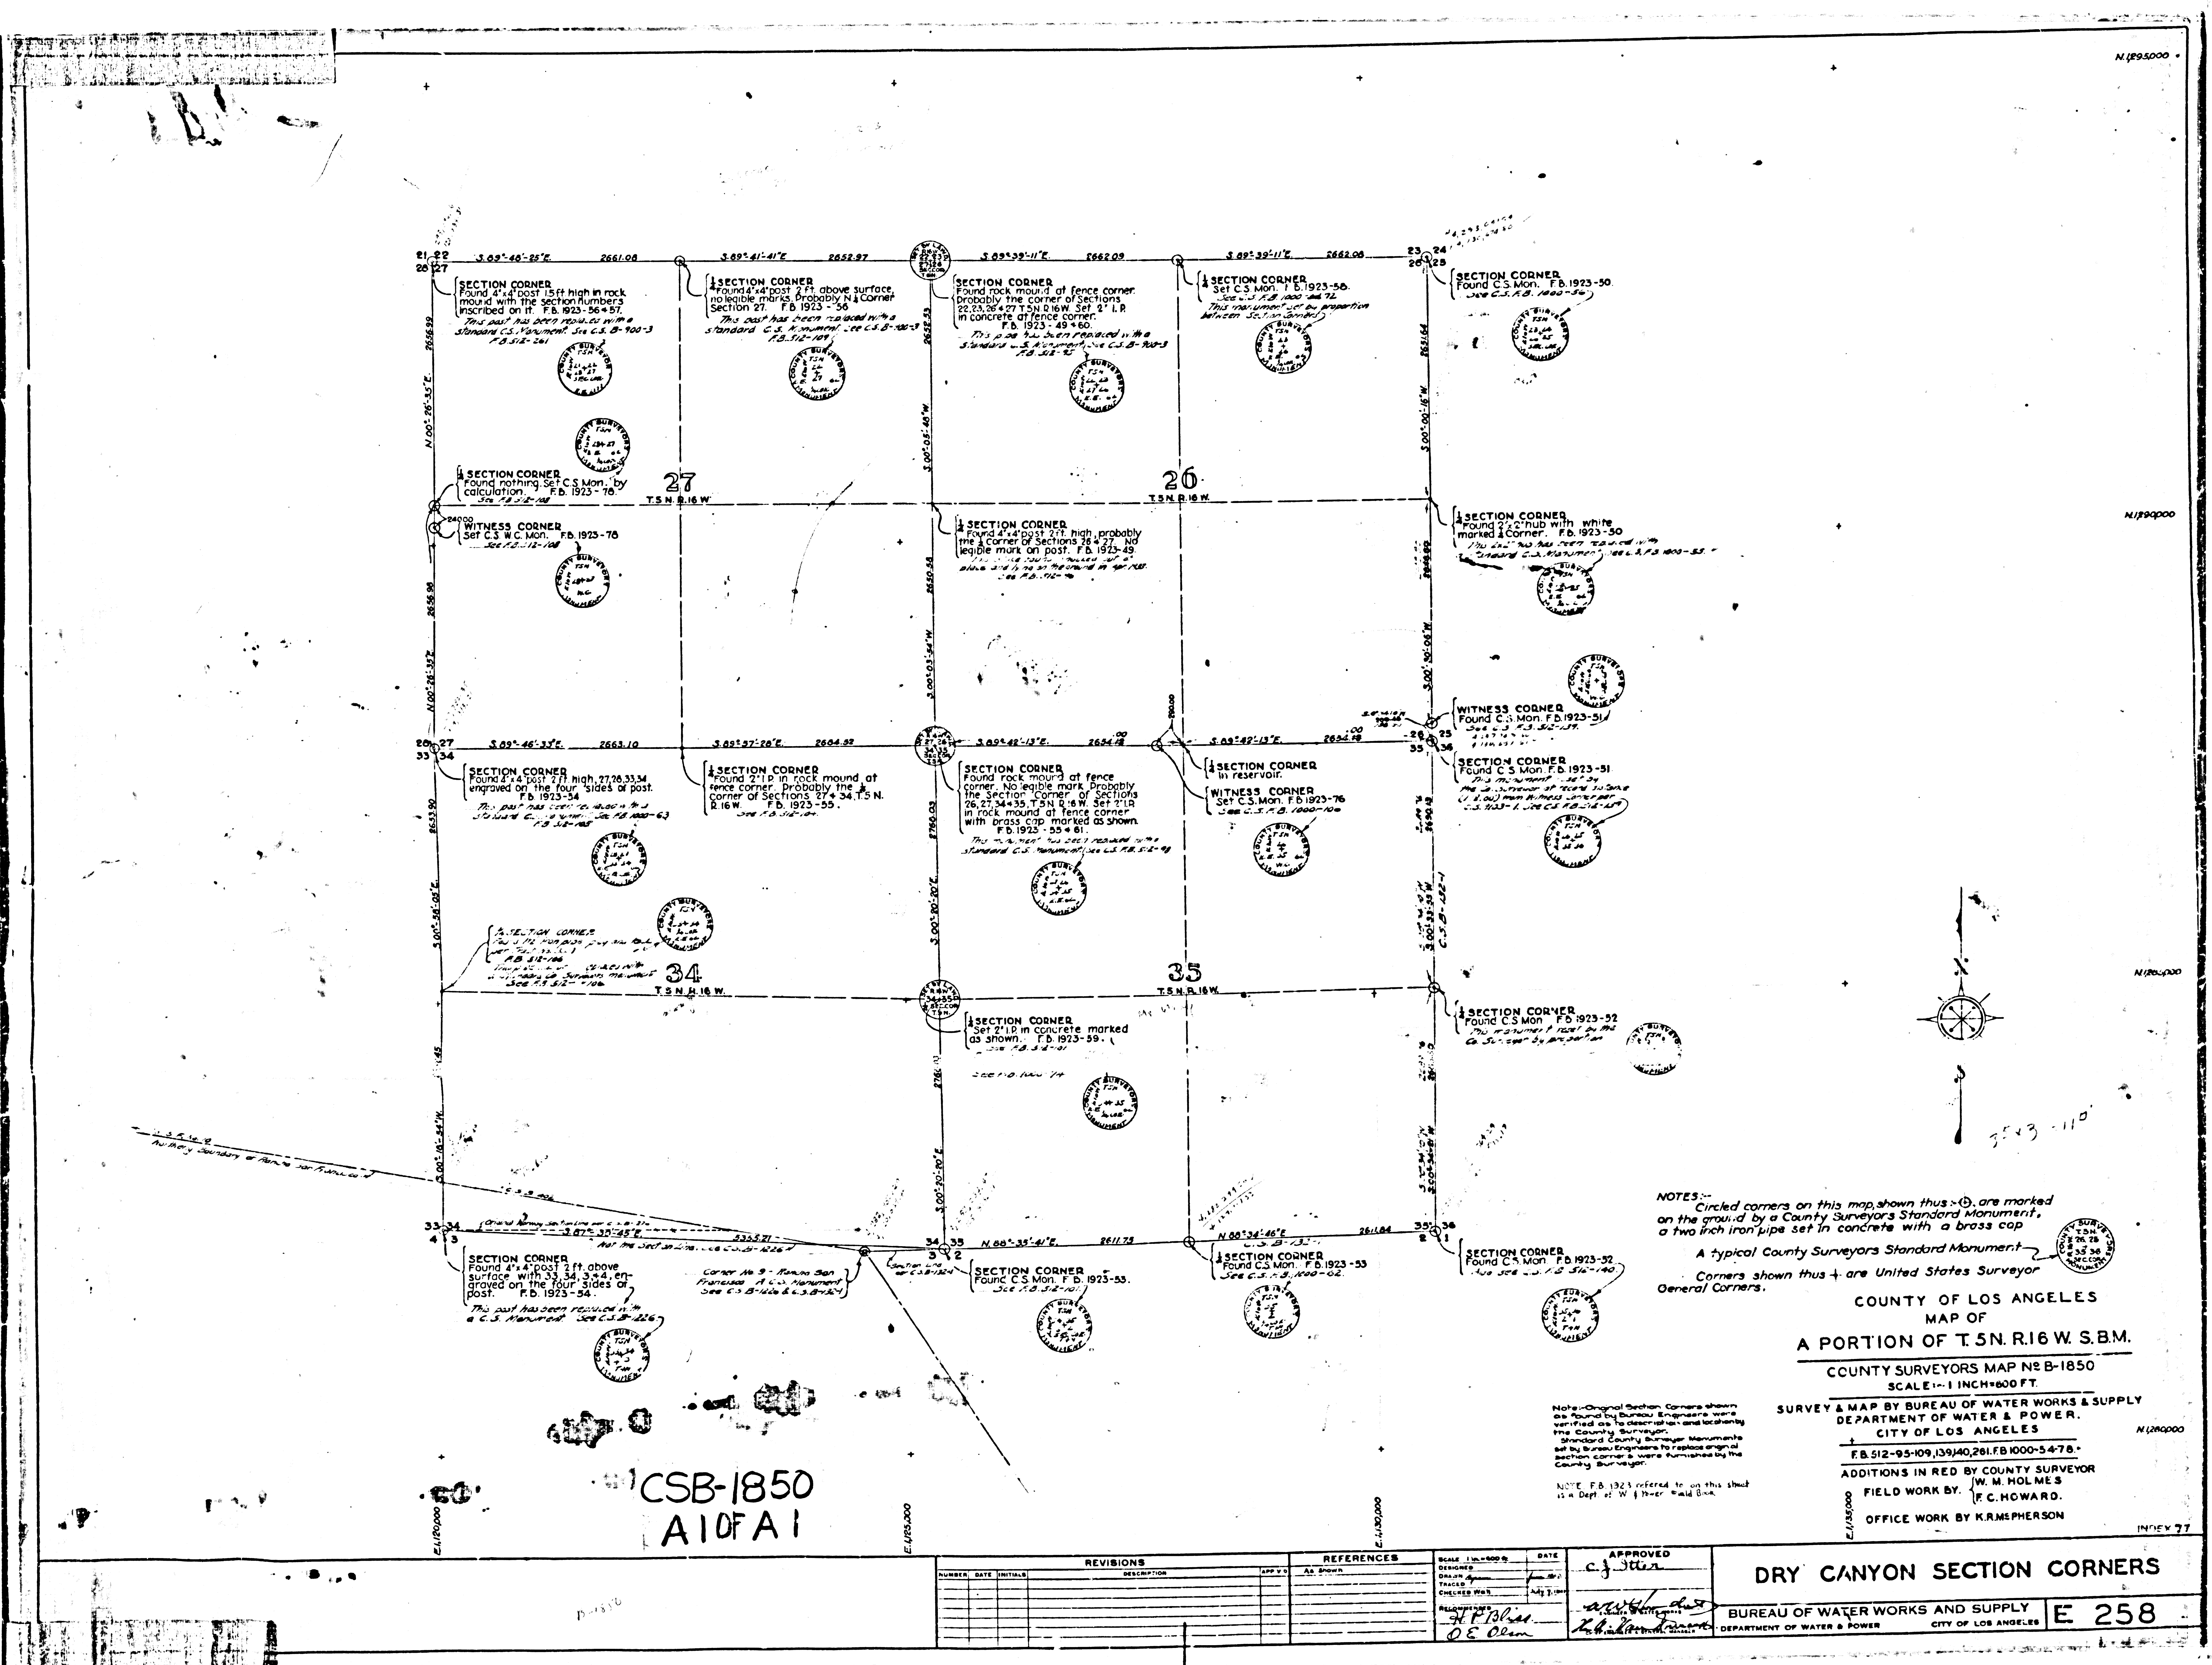

NOTES:--
Circled corners on this map, shown thus: (O), are marked on the ground by a County Surveyors Standard Monument, a two inch iron pipe set in concrete with a brass cap.
A typical County Surveyors Standard Monument.
Corners shown thus: + are United States Surveyor General Corners.

COUNTY OF LOS ANGELES
MAP OF
A PORTION OF T.5N. R.16W. S.B.M.
COUNTY SURVEYORS MAP NO. B-1850
SCALE 1"=1 INCH=600 FT.

SURVEY & MAP BY BUREAU OF WATER WORKS & SUPPLY
DEPARTMENT OF WATER & POWER
CITY OF LOS ANGELES
F.B. 512-95-109, 139, 140, 261, FB 1000-5478-
ADDITIONS IN RED BY COUNTY SURVEYOR
J.W. HOLMES
FIELD WORK BY F.C. HOWARD
OFFICE WORK BY K. R. PETERSON

NOTE: Original Section Corners shown as found by Bureau Engineers were verified on the ground and found to be correct. Standard County Surveyors Monuments set by Bureau Engineers to replace original section corners were furnished to the County Surveyor.

NOTE: F.B. 1323 referred to on this sheet is a Dept. of W. & P. Field Book.

CSB-1850
A10FA1

REVISIONS			REFERENCES		
NUMBER	DATE	INITIALS	DESCRIPTION	APPROVED	DATE

APPROVED
J. J. J. J.
BUREAU OF WATER WORKS AND SUPPLY
DEPARTMENT OF WATER & POWER
CITY OF LOS ANGELES
E 258