


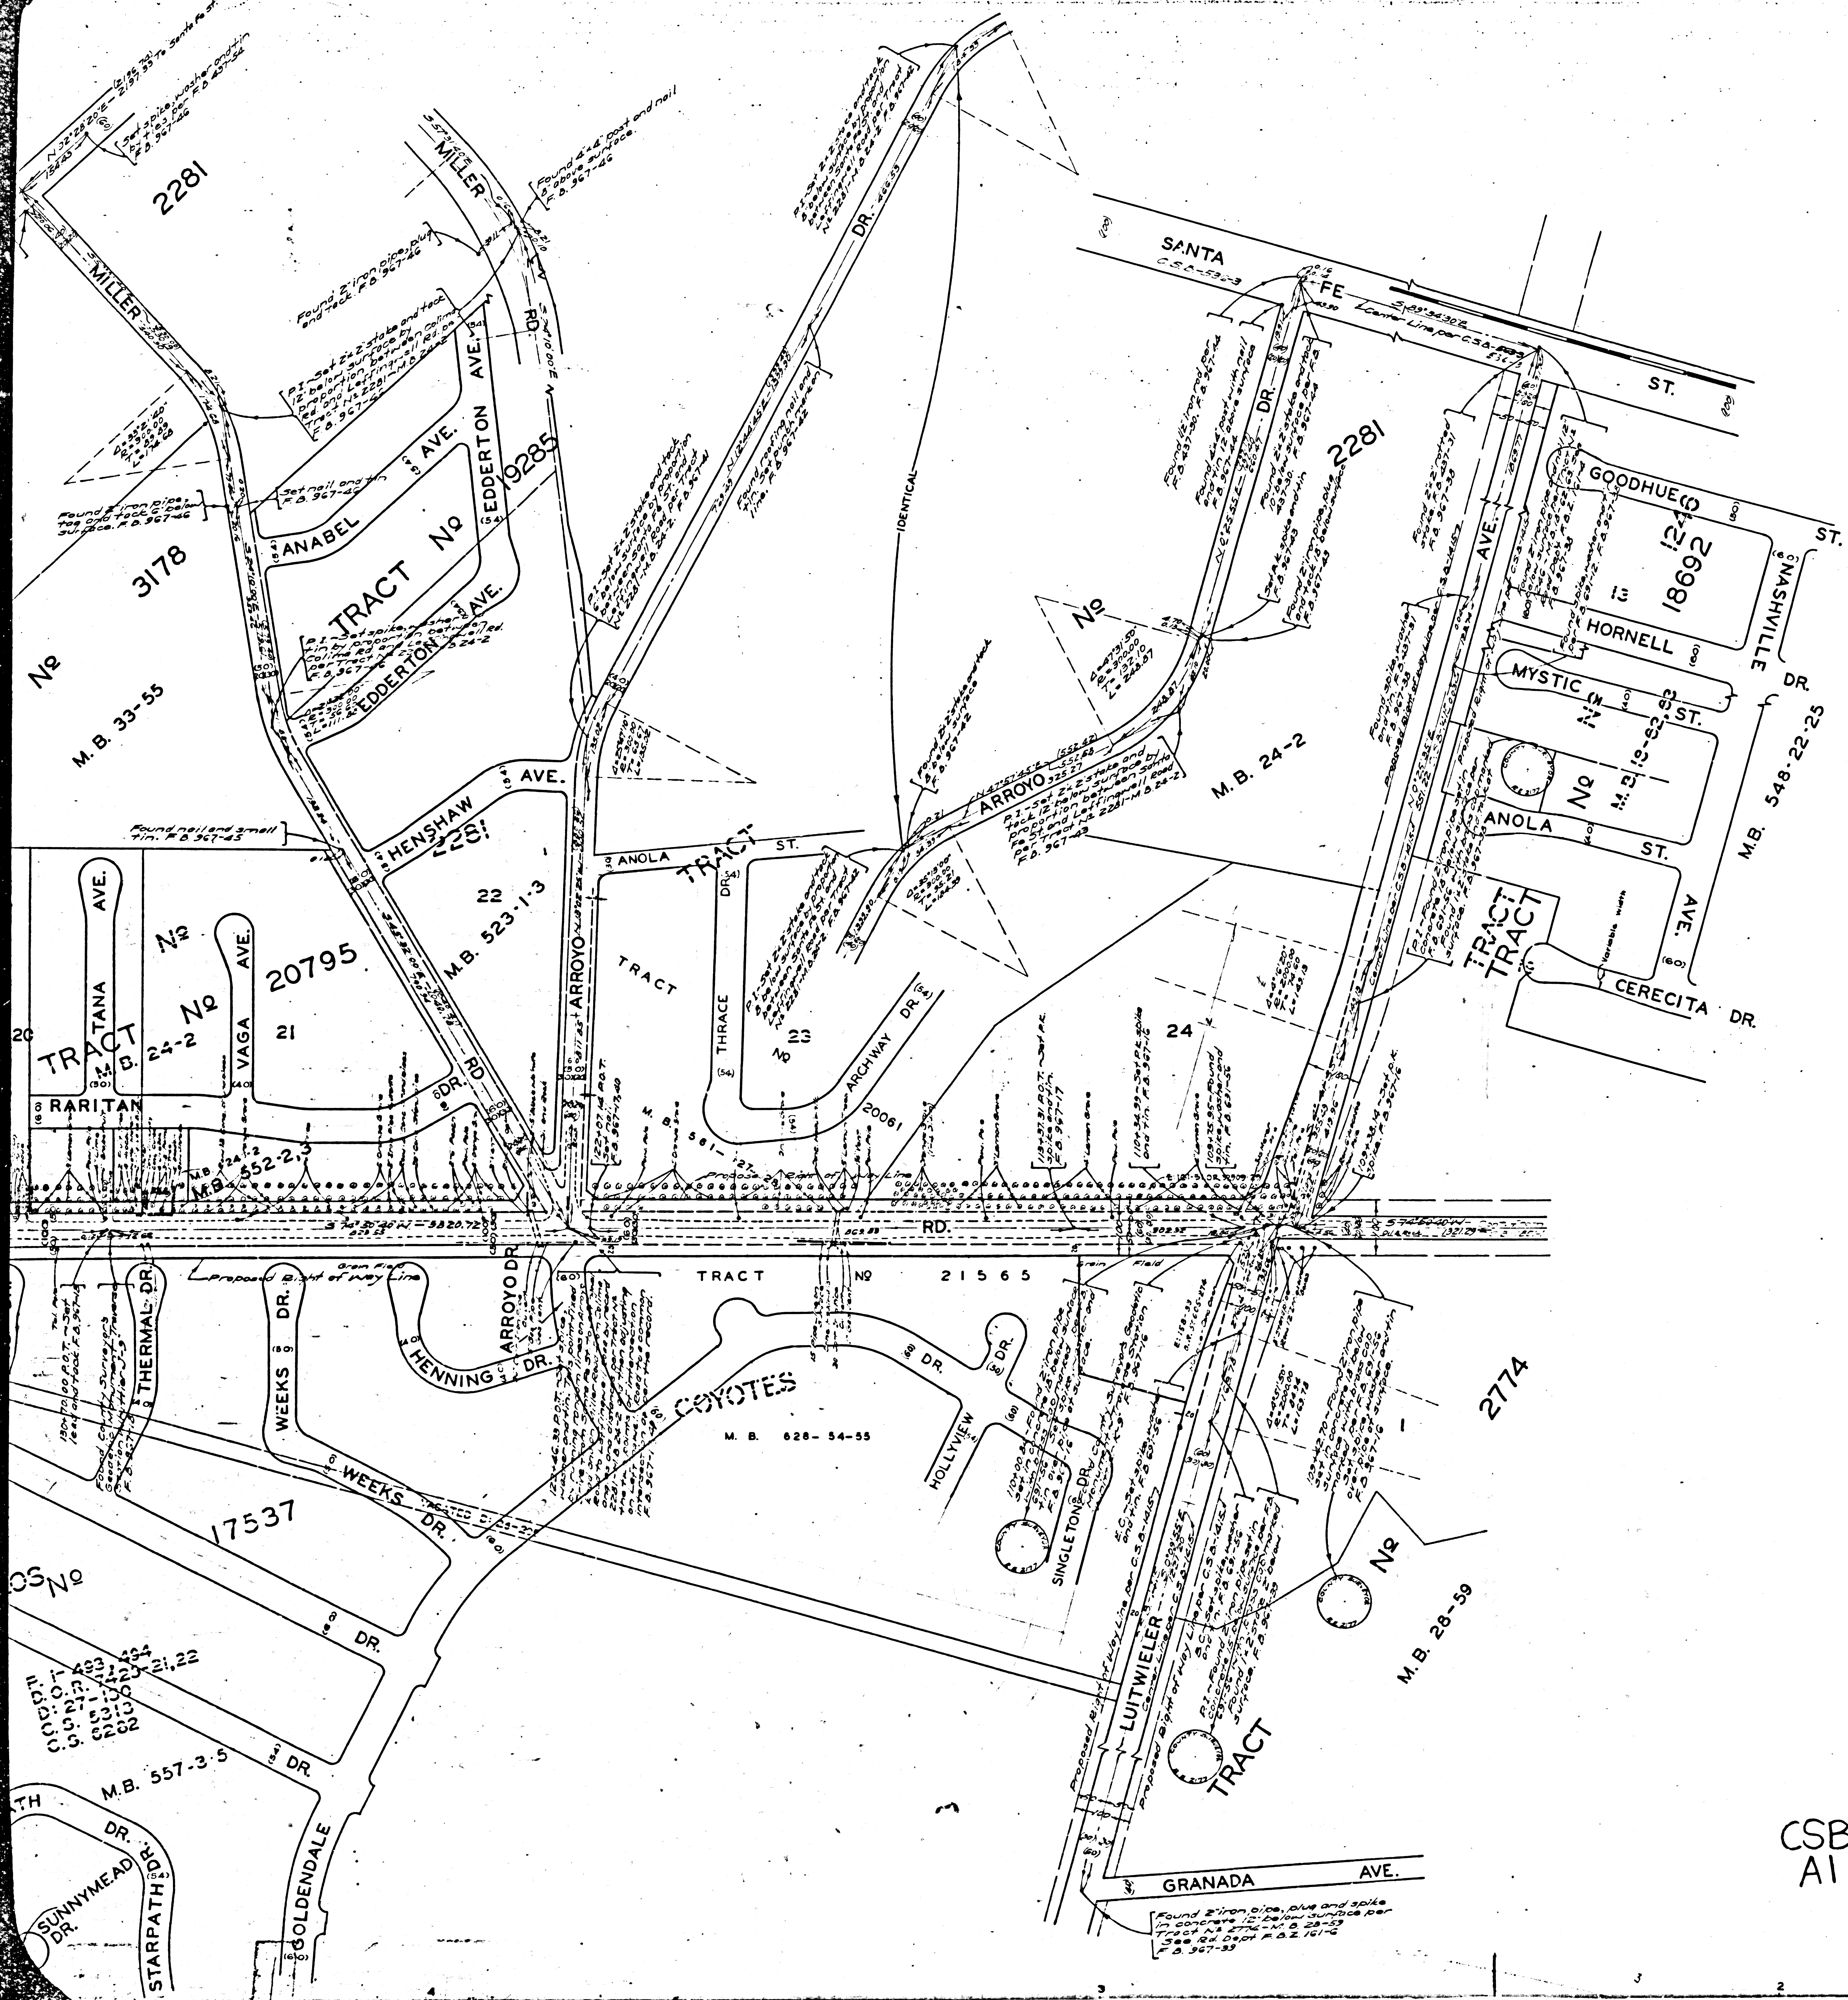


COUNTY OF LOS ANGELES
 MAP OF
LEFFINGWELL ROAD
 FROM
 ORANGE COUNTY BOUNDARY
 - TO -
 NORWALK BOULEVARD
 COUNTY SURVEYORS MAP NO B-1851
 SHEET NO 2 OF 3 SHEETS
 SCALE - 1 INCH = 100 FT.

INDEX 34

JOB NUMBER 8354
 ALFRED JONES - COUNTY SURVEYOR
 SURVEYED OCT. 1942 - APRIL 1943
 SURVEYED ON REQUEST OF THE REGIONAL
 PLANNING COMMISSION UNDER SEC. 79,
 ORD. 4099, BY LETTER DATED JUNE 23,
 1942 AND AS AUTHORIZED BY THE
 BOARD OF SUPERVISORS IN THEIR ORDER OF
 JUNE 1, 1938
 BEARINGS ARE BASED ON THE BEARING
 OF LOS NIETOS ROAD PER C.S.B.-1827-1
 F.B. 967-1-170
 FIELD WORK BY W.A. MILLER
 OFFICE WORK BY C.W. COX
 CHECKED BY A.H. DREW

Revised February 1952. R.W.M.A.
 Tract No. 1851-2, M.B. 1851-2, July 1952
 Tract No. 1851-2, M.B. 1851-2, July 1952
 Tract No. 1851-2, M.B. 1851-2, July 1952
 Tract No. 1851-2, M.B. 1851-2, July 1952

CSB-1851-2
 A1 OF A 4

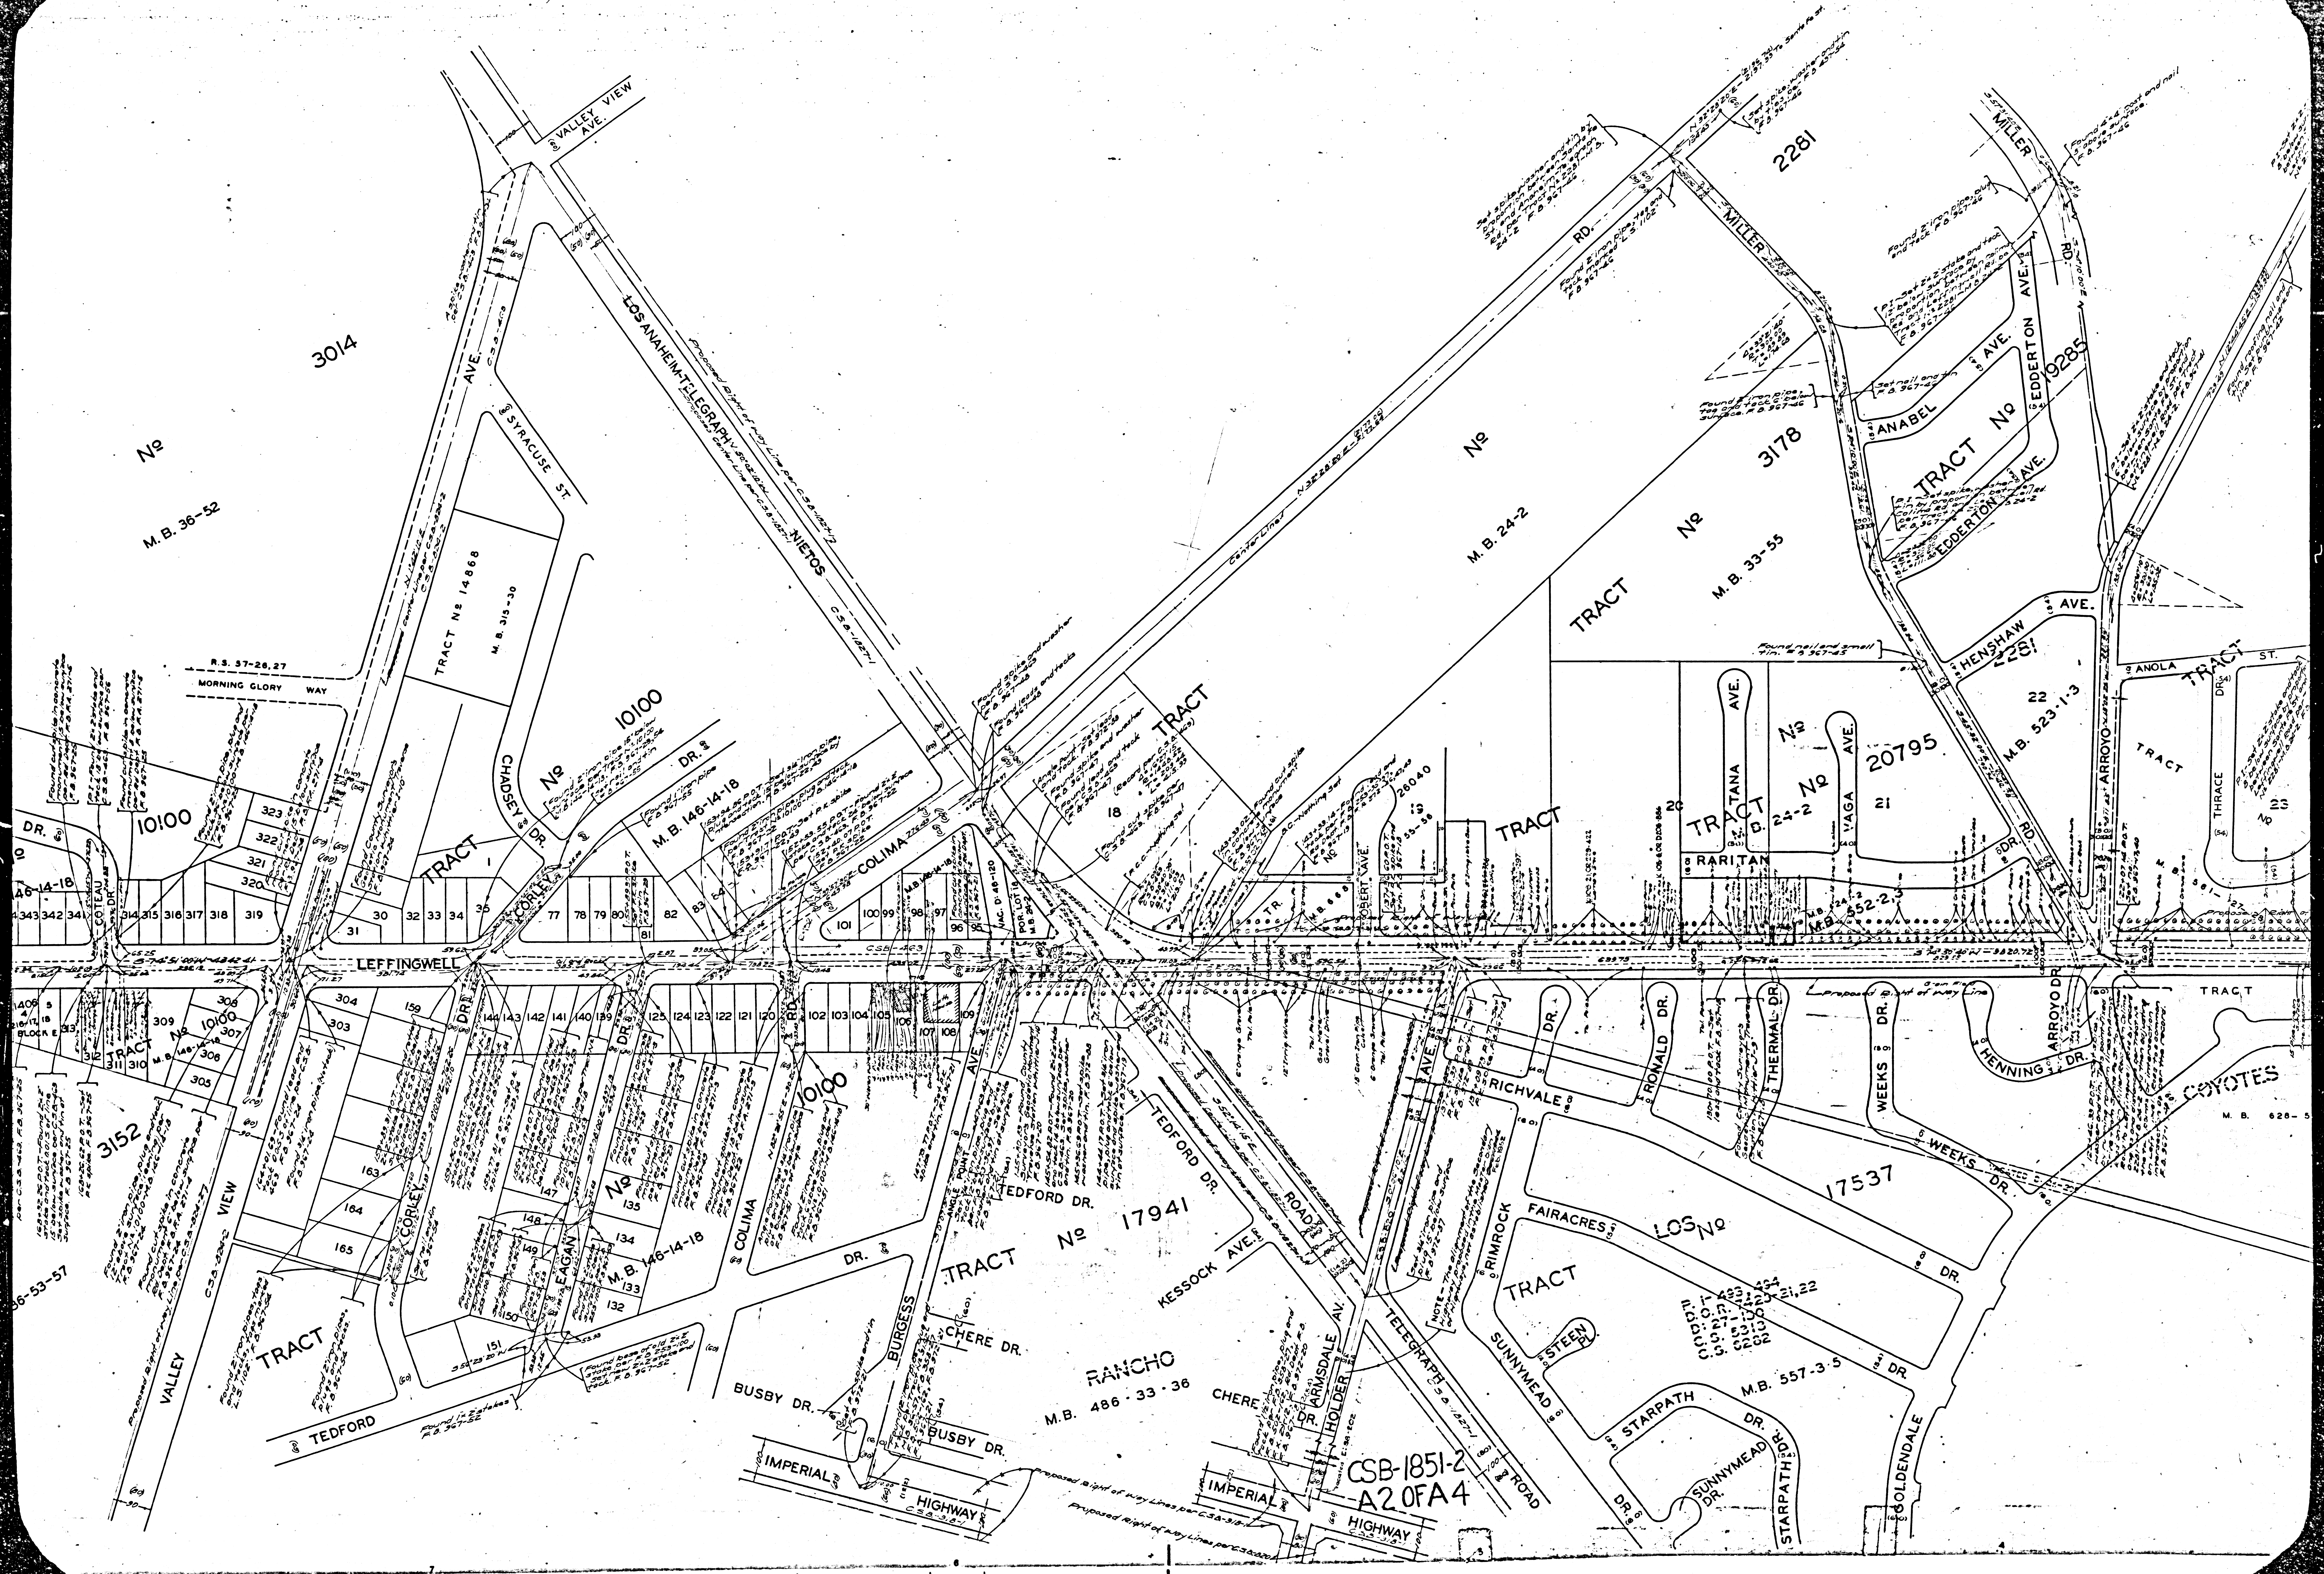

No
M.B. 36-52

3014

No
M.B. 24-2

No
M.B. 33-55

2281

3178

2285

22

20795

17537

RANCHO
M.B. 486-33-36

CSB-1851-2
A2 OF A4

M.B. 557-3-5

M.B. 628-5

