
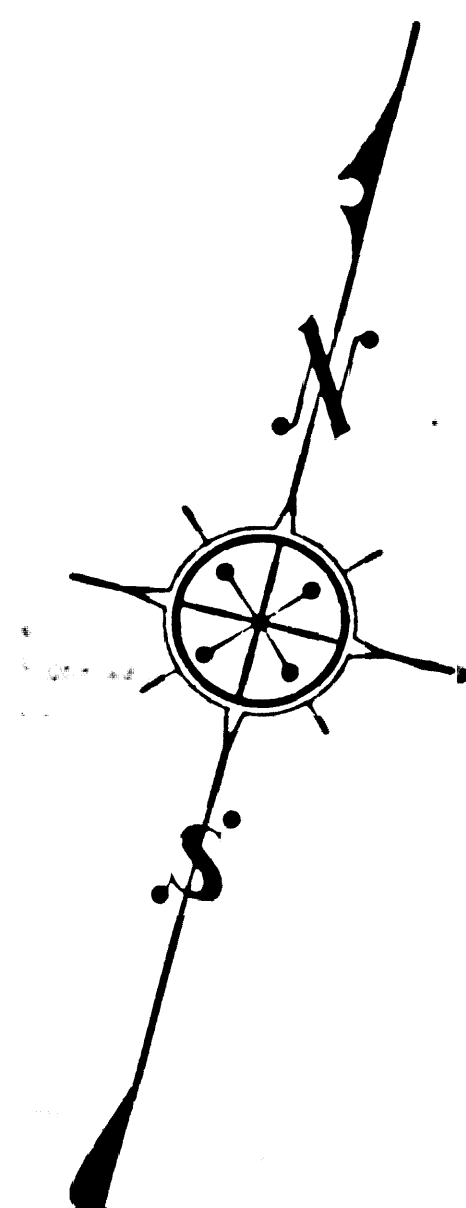


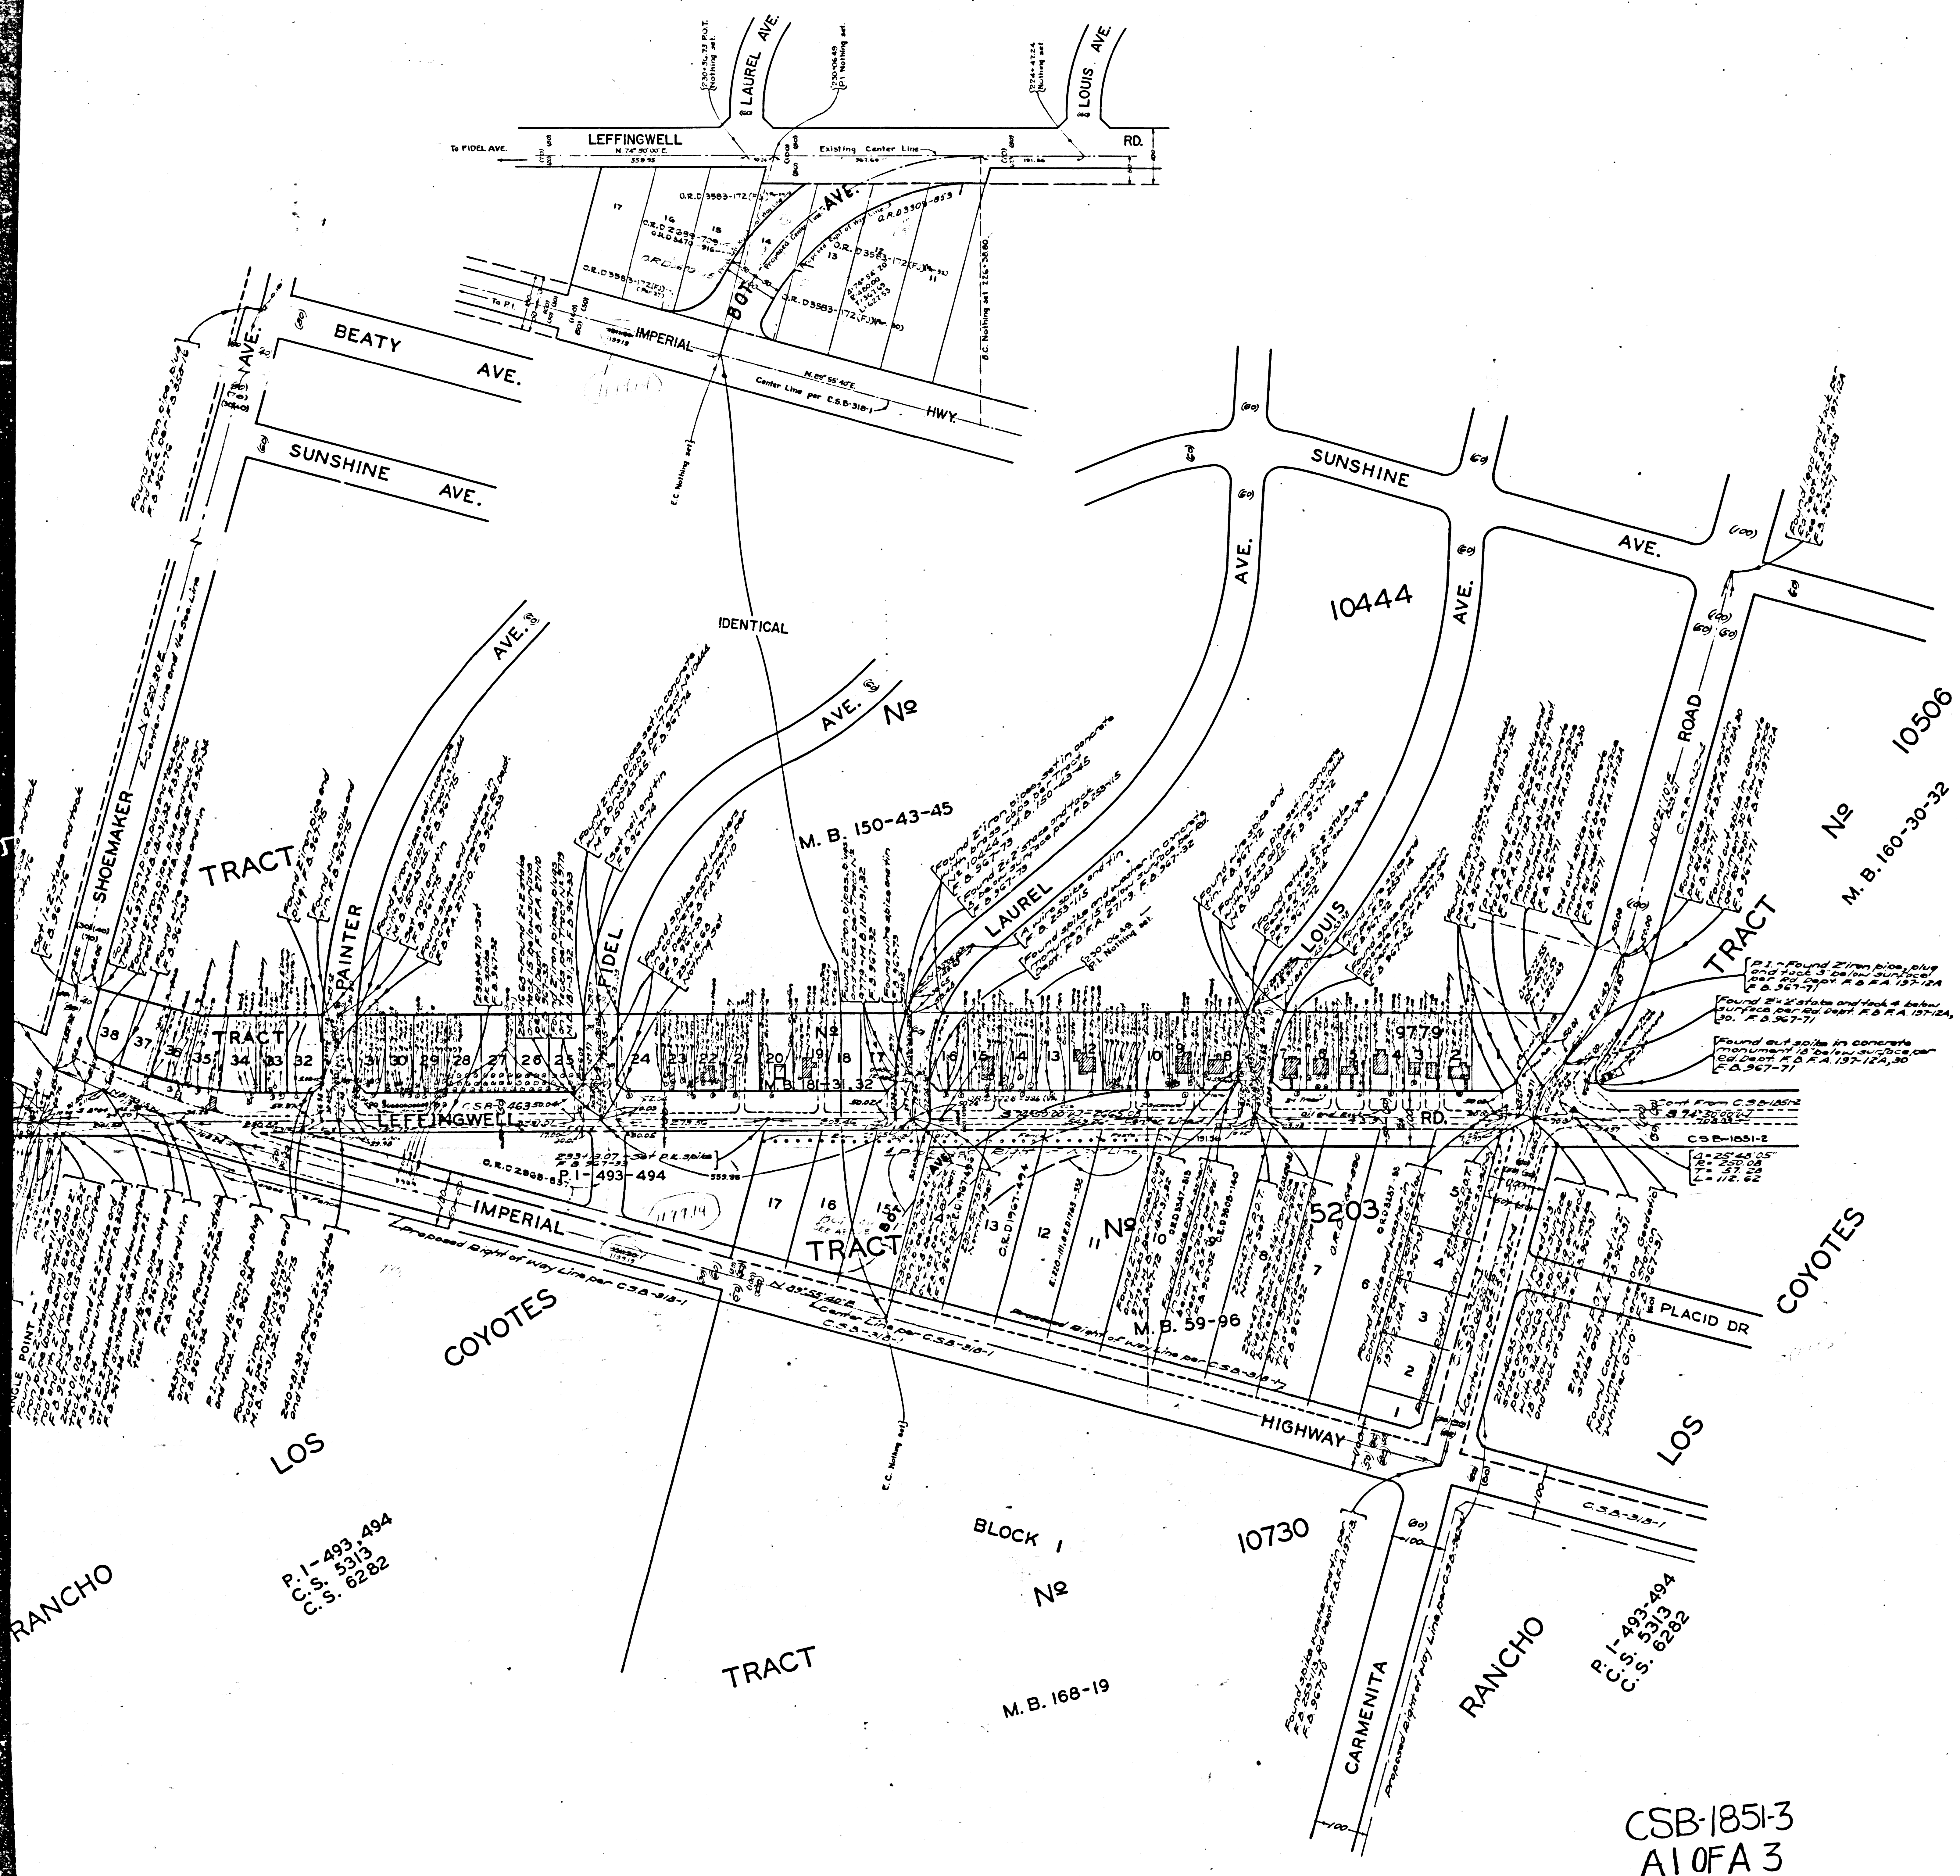

COUNTY OF LOS ANGELES
MAP OF
LEFFINGWELL ROAD
FROM
ORANGE COUNTY BOUNDARY
TO
NORWALK BOULEVARD
COUNTY SURVEYORS MAP N^o B-1851
SHEET N^o 3 OF 3 SHEETS
SCALE ~ 1 INCH = 100 FT.

JOB NUMBER 8354
ALFRED JONES-COUNTY SURVEYOR
SURVEYED OCT. 1942-APRIL 1943
SURVEYED ON REQUEST OF THE REGIONAL
PLANNING COMMISSION UNDER SEC. 79,
ORD. 4099, BY LETTER DATED JUNE 23,
1942 AND AS AUTHORIZED BY THE
BOARD OF SUPERVISORS IN THEIR ORDER OF
JUNE 1, 1938
BEARINGS ARE BASED ON THE BEARING
OF LOS NIETOS ROAD PER C.S.B-1827-1
F.B. 967-1-170
FIELD WORK BY W.A. MILLER
OFFICE WORK BY C.W. COX
CHECKED BY A.H. DREW

Index 32-34

Revised April, 1952. R.W. McAllister
Alignment revised vicinity Laurel Ave. Feb. 28, 1964 - J.G.E.

CSB-1851-3
A1 OF A 3

GERTRUDES

GERTRUDES

SANTA

RANCHO

HIGHWAY

TRACT

COYOTES

COYOTES

LOS

RANCHO

TRACT

RANCHO

NOTE: Leffingwell Rd. from Imperial Highway to Bloomfield Ave. removed from Master Plan of Highways July 30, 1946 by Amendment No. 7

PORTION N. W. 1/4 SEC. 17, T. 3 S.

P. 1-158
M. R. 32-18
M. R. 15-32

L. S. 4-27

R. 11 W. S. B. M.

P. 1-493, 494
C. S. 5313
C. S. 6282

P. 1-493, 494
C. S. 5313
C. S. 6282



CSB-1851-3
A2 OF A3



Secondary Highway from Bloomfield Ave. to K Blvd. removed from Master Plan of Highways July 30, 1946 by Amendment No. 7

Leffingwell Rd. from Bloomfield Ave. to San Antonio St. removed from Master Plan of Highways July 30, 1946 by Amendment No. 7

NOTES-

M. B. 354-11-14

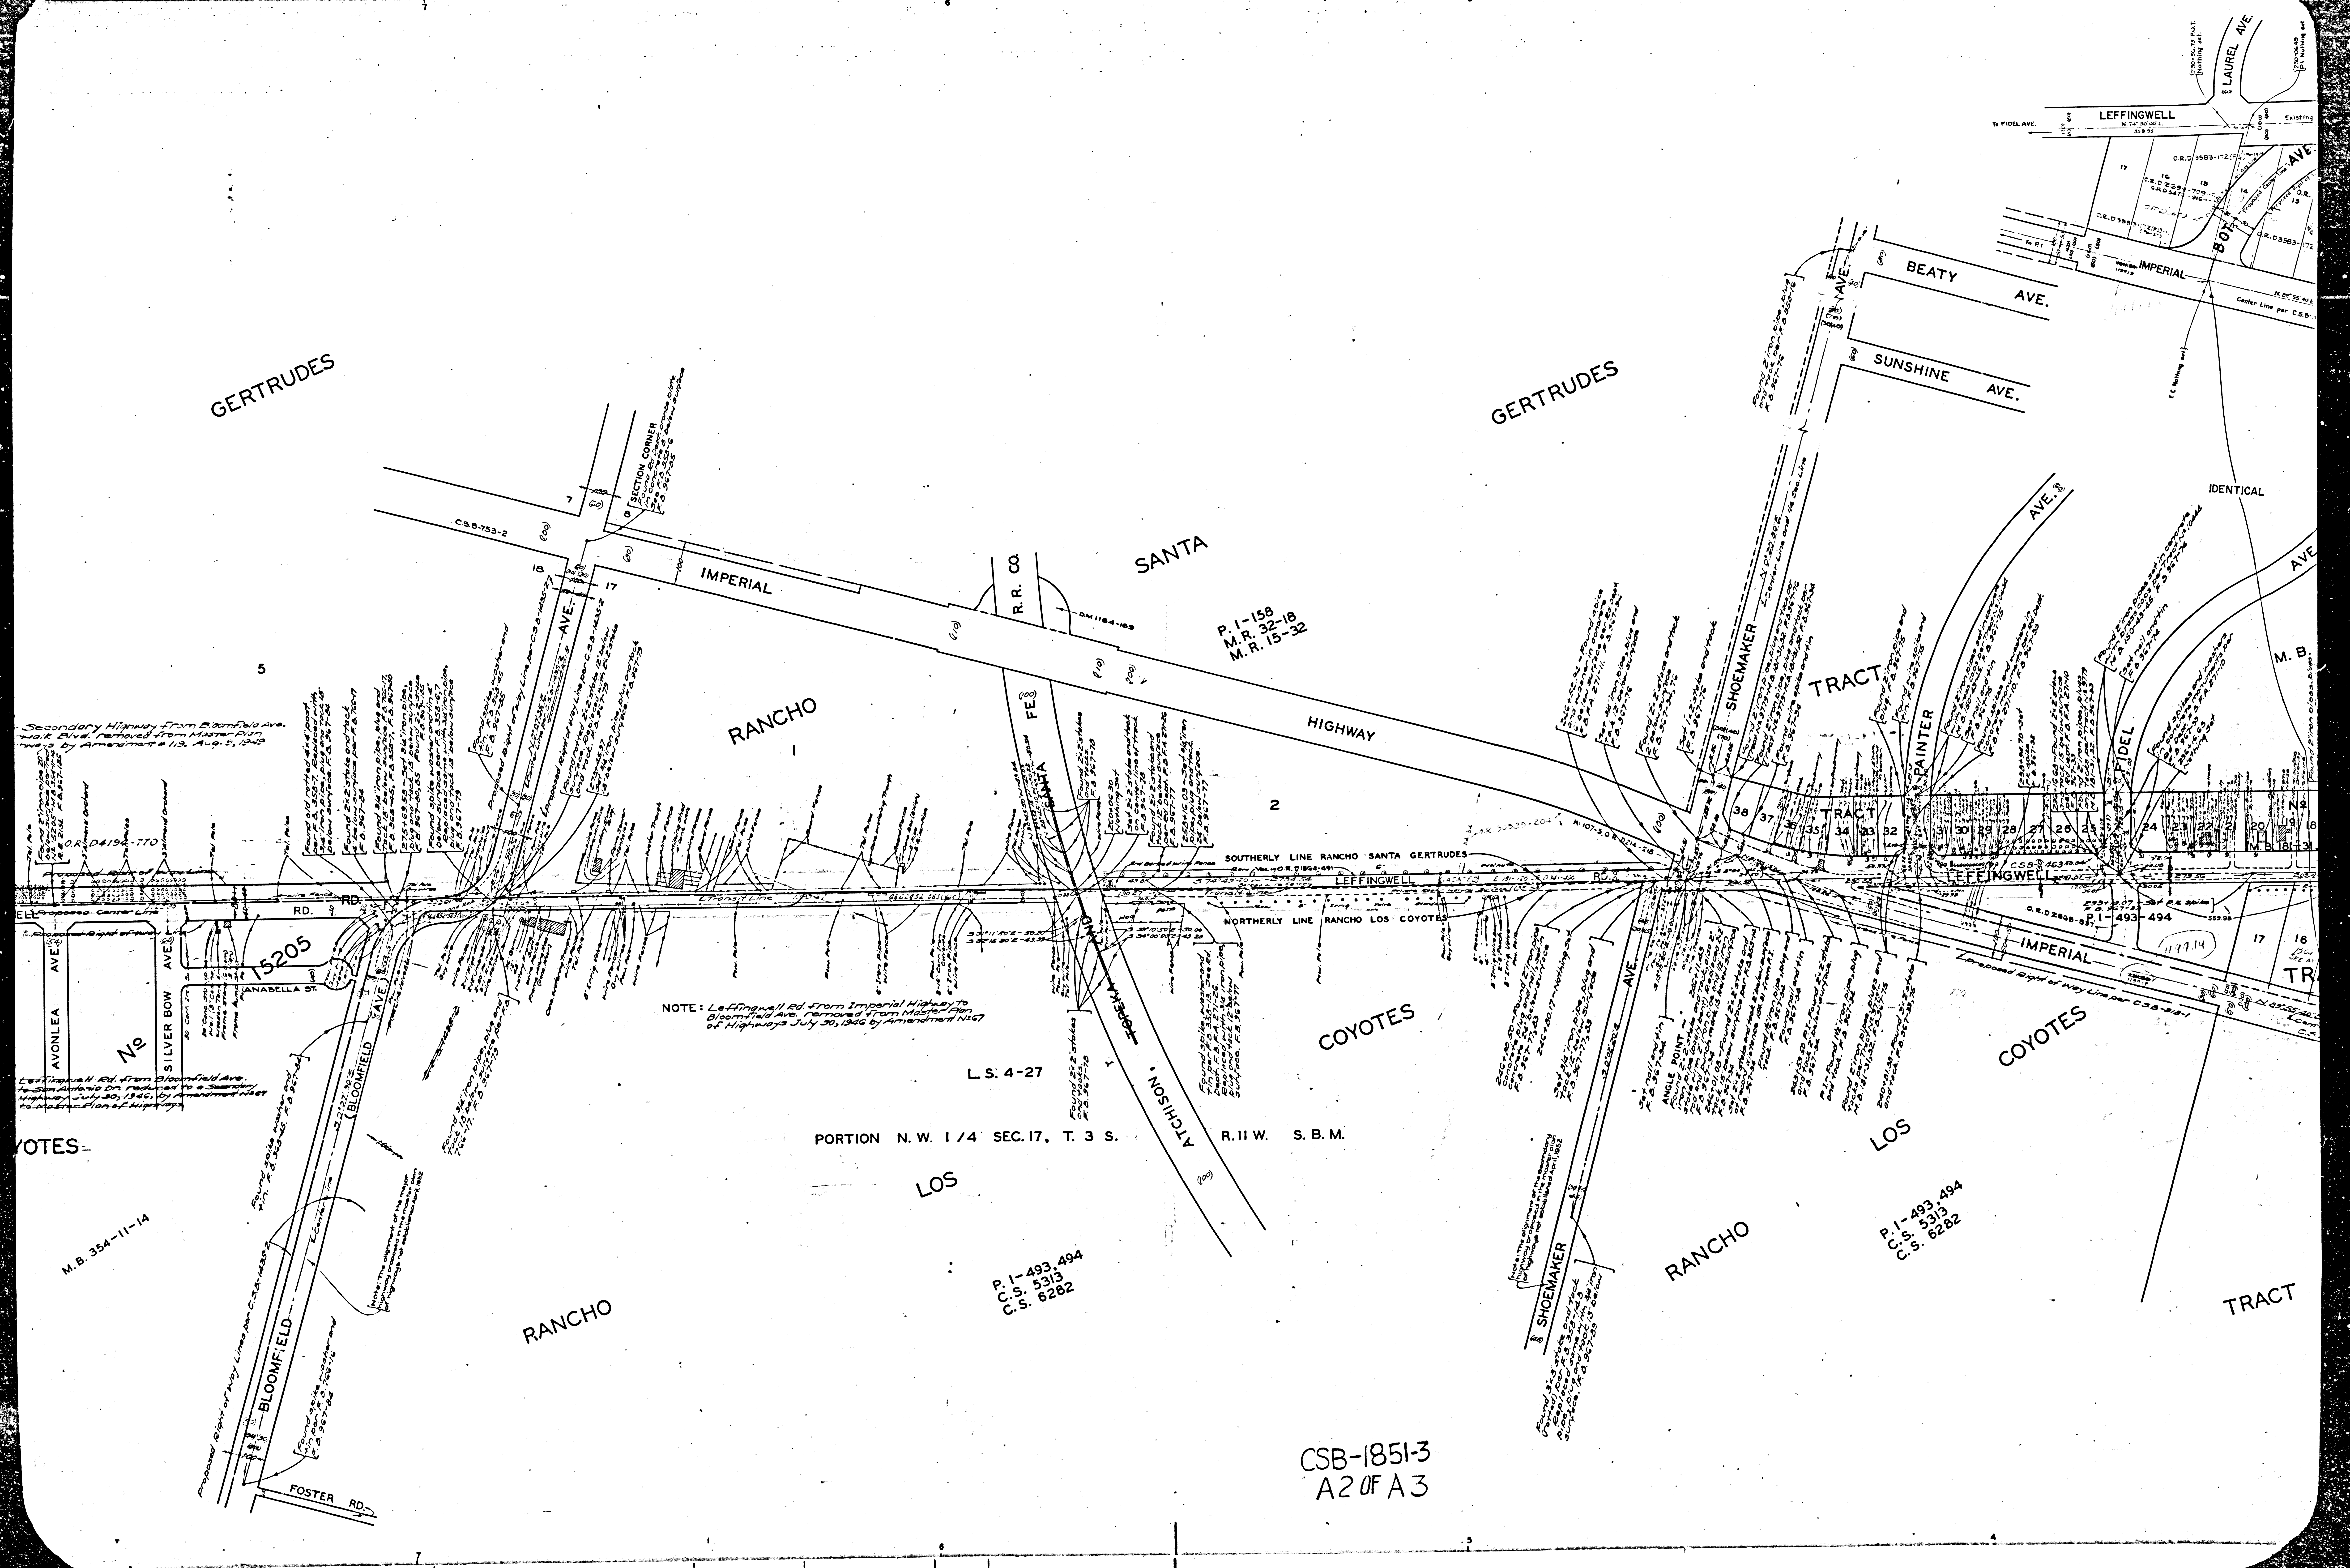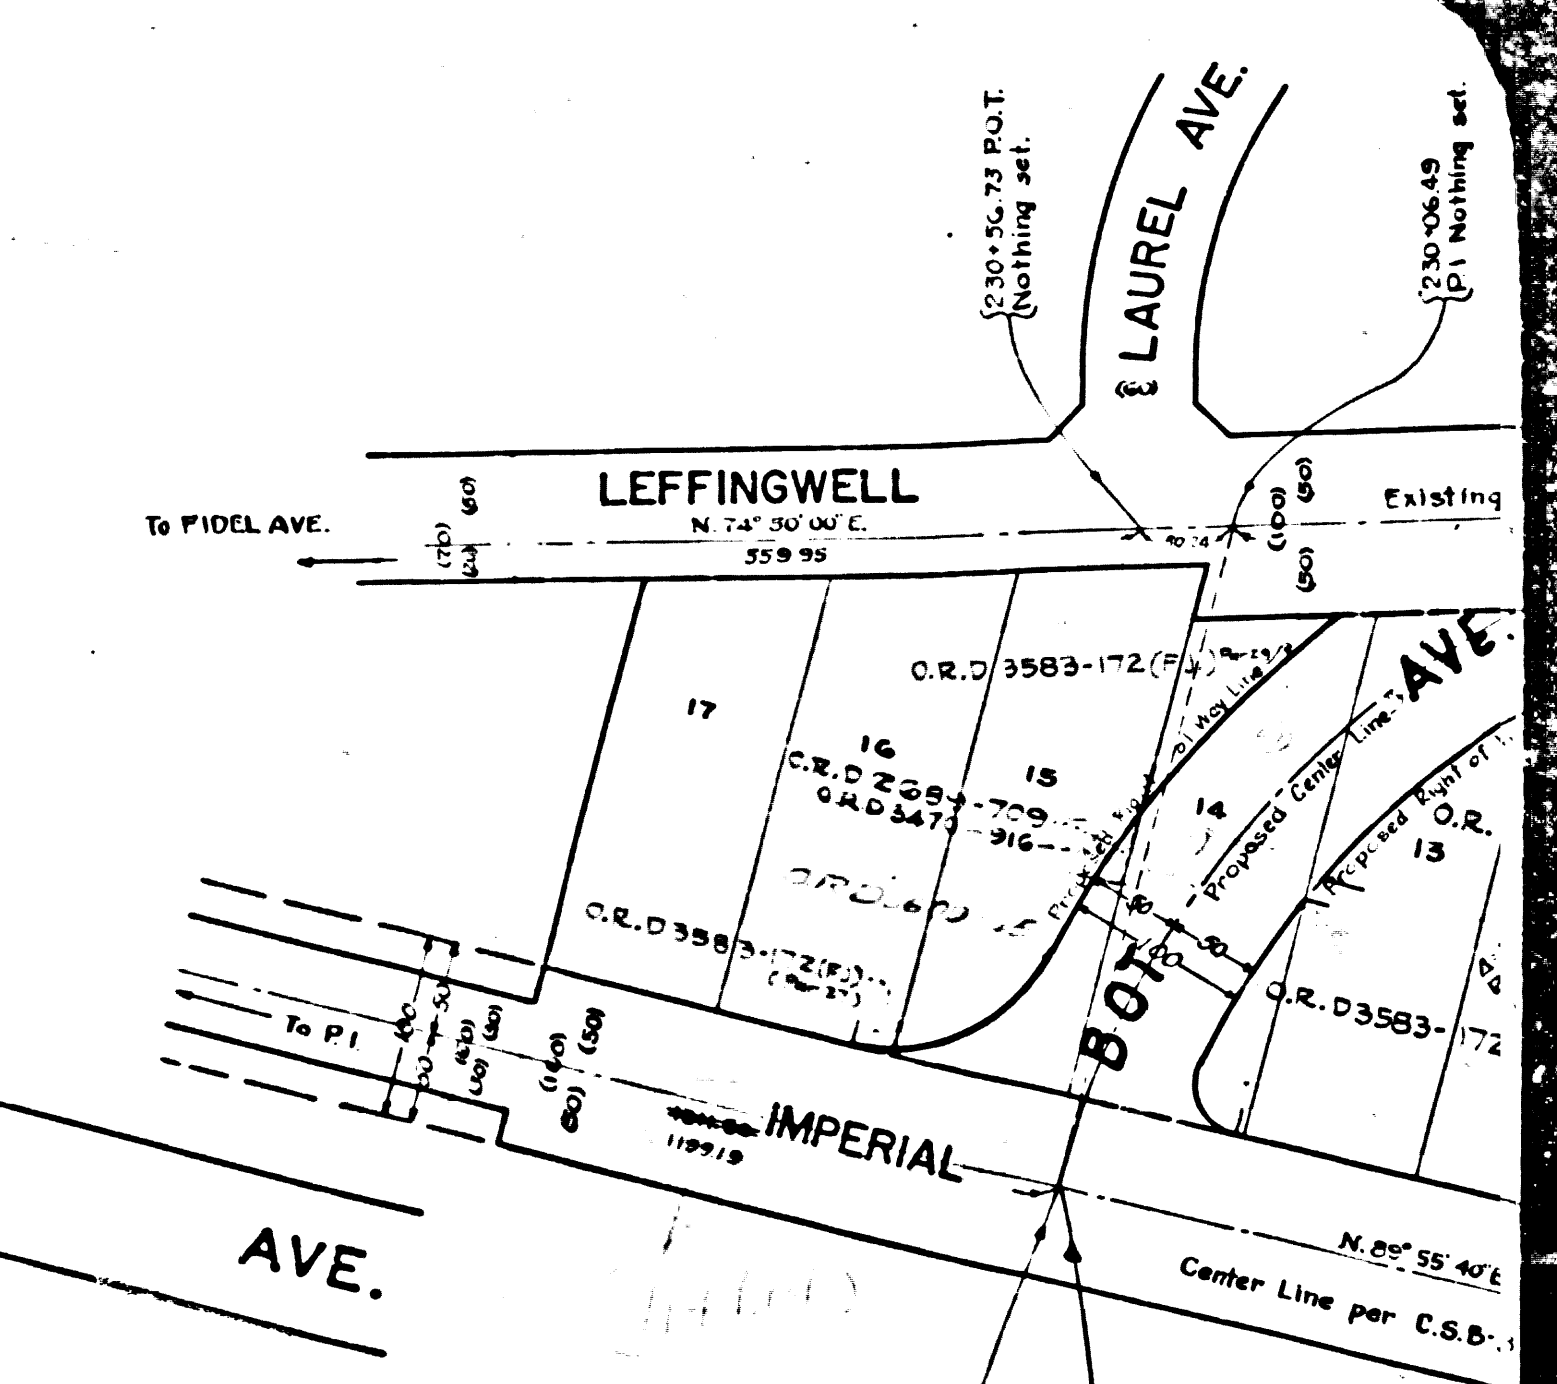

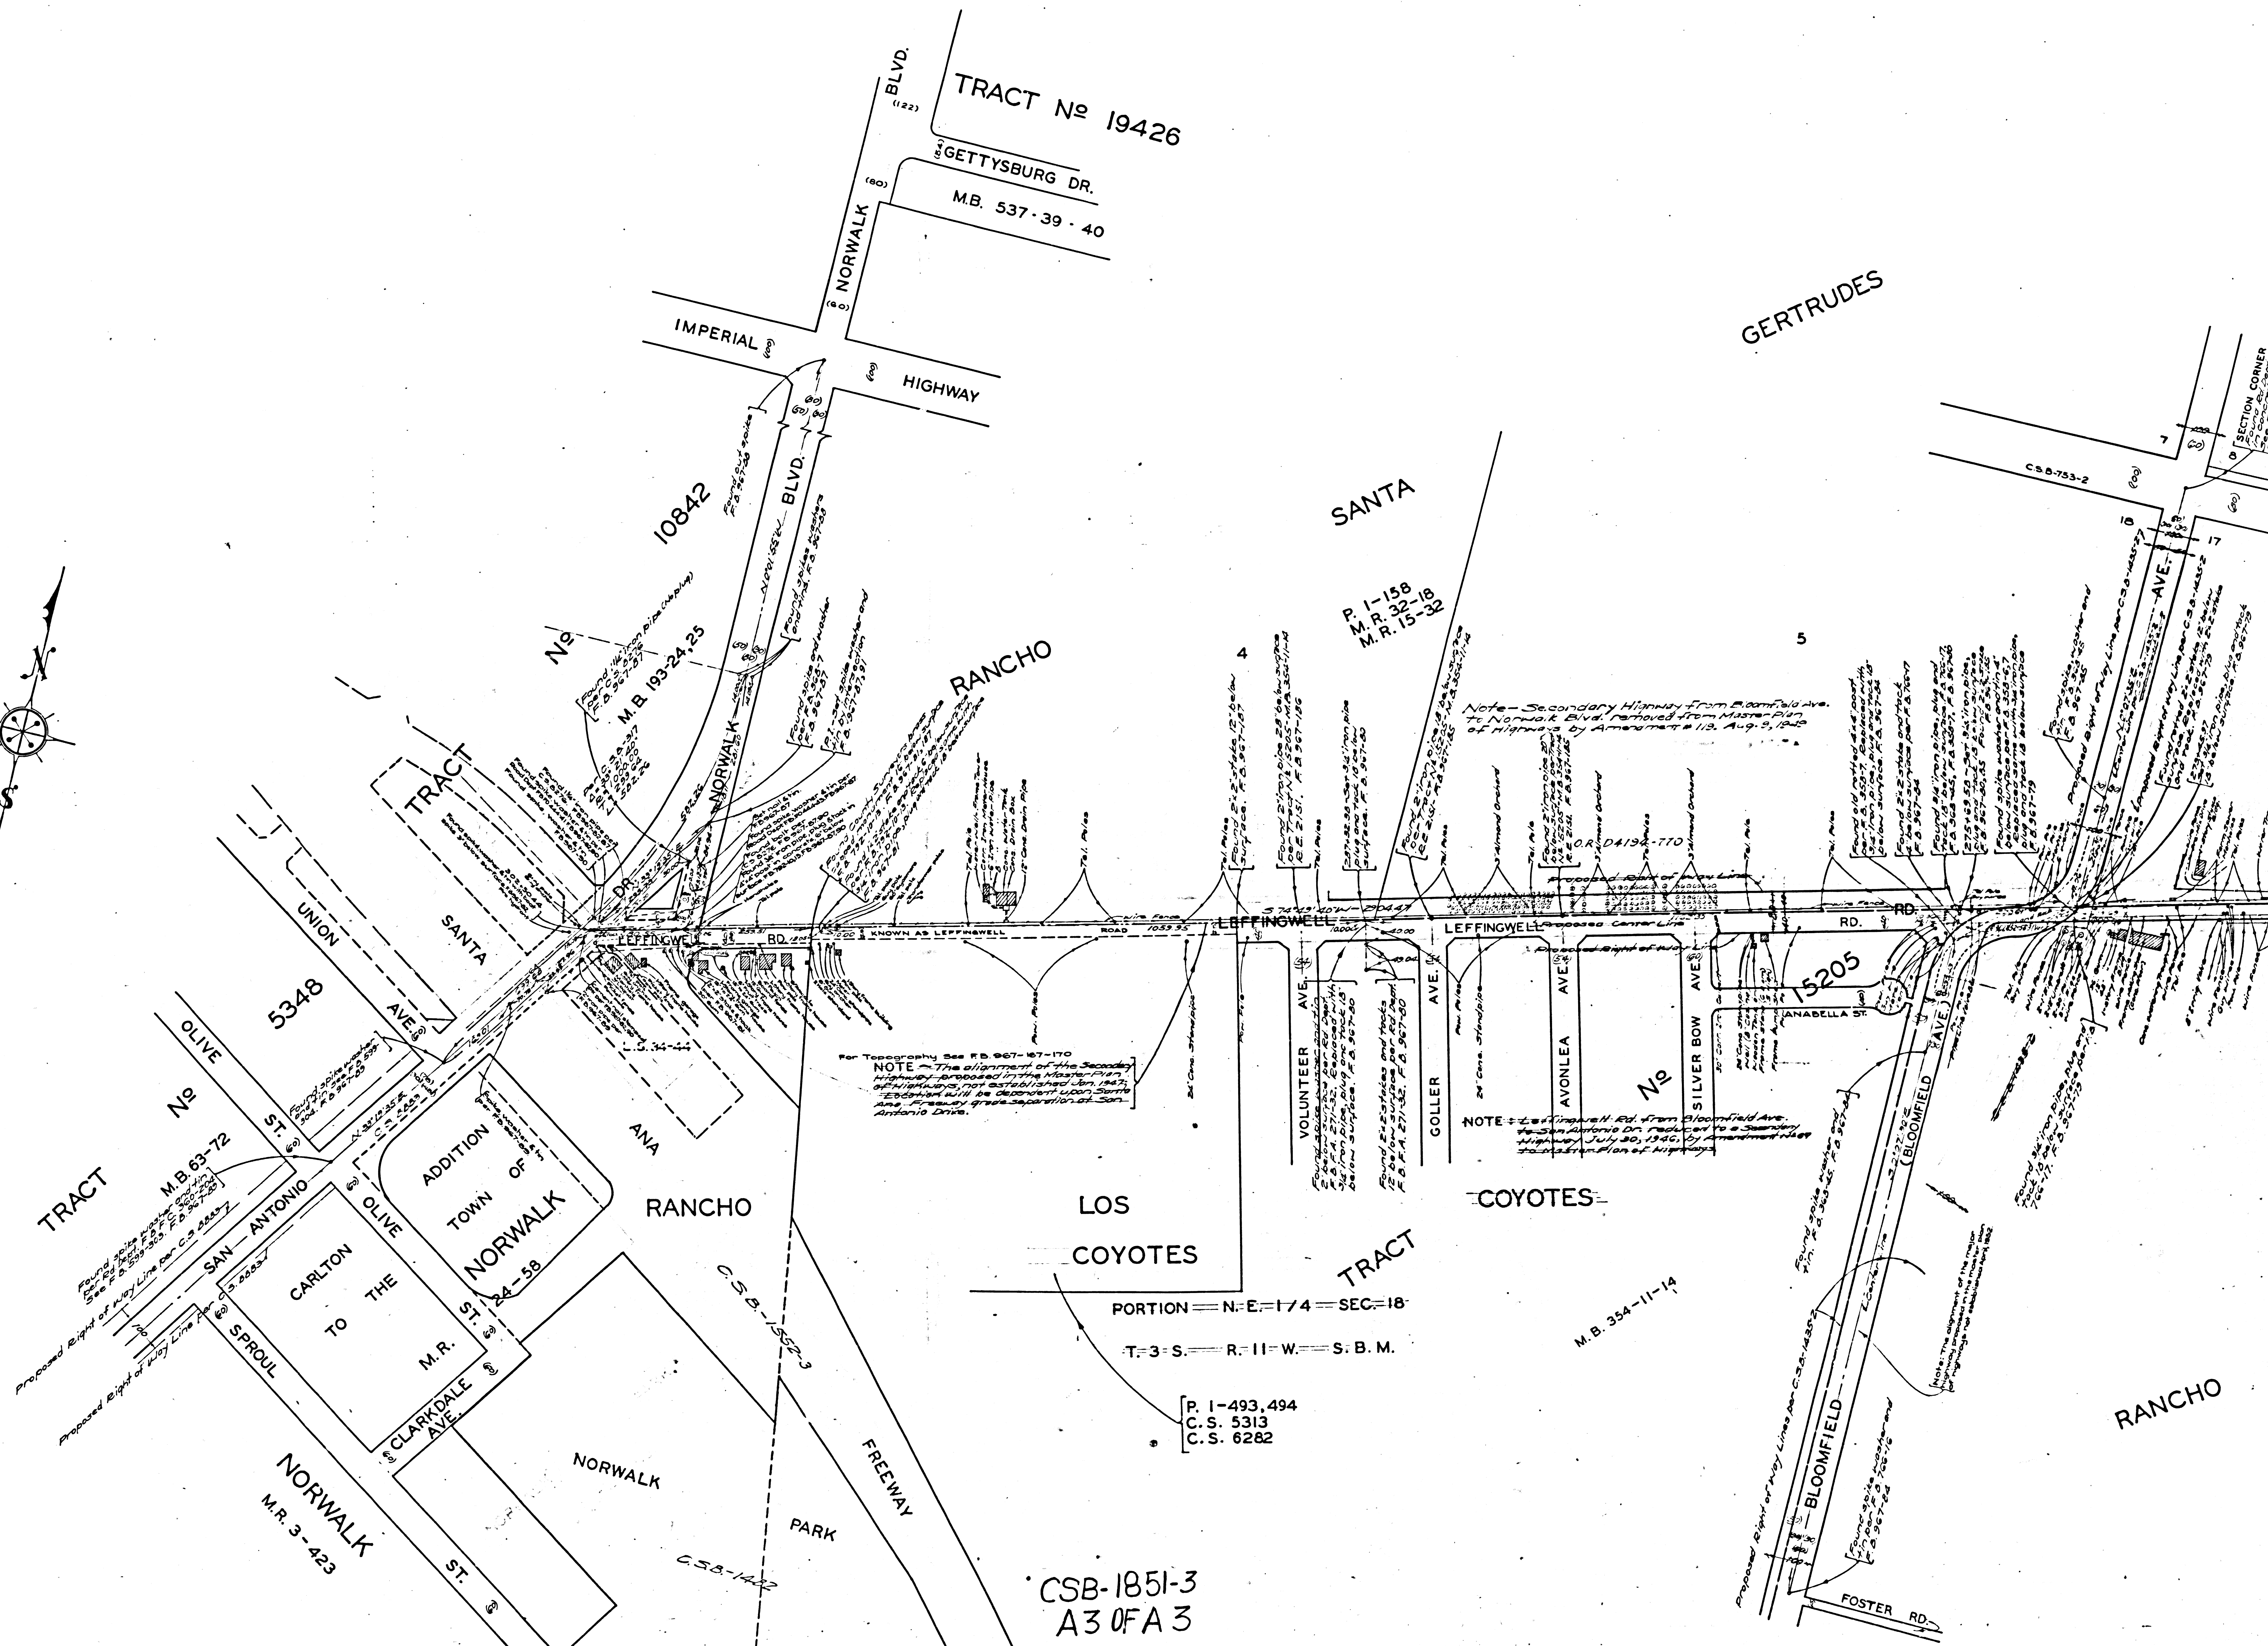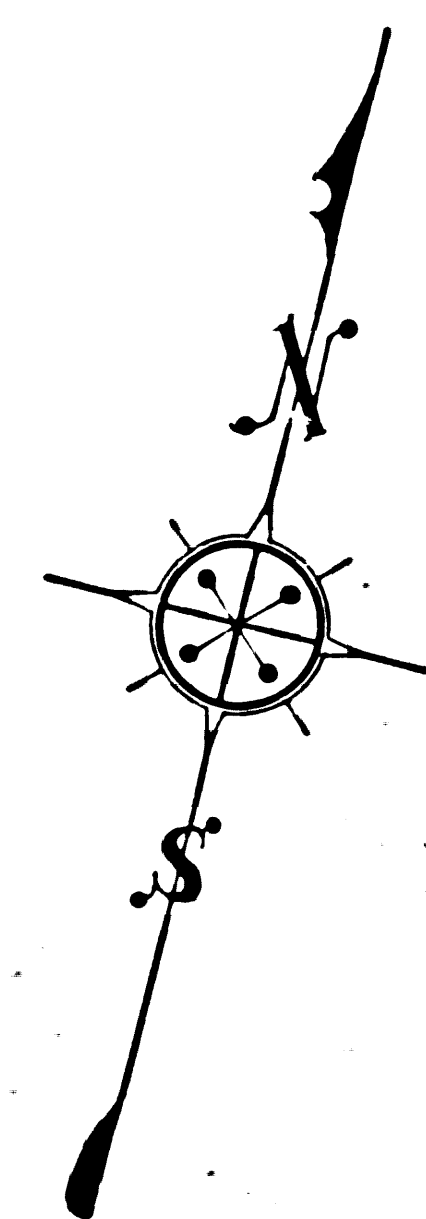

CSB-1851-3
A3 OF A 3