


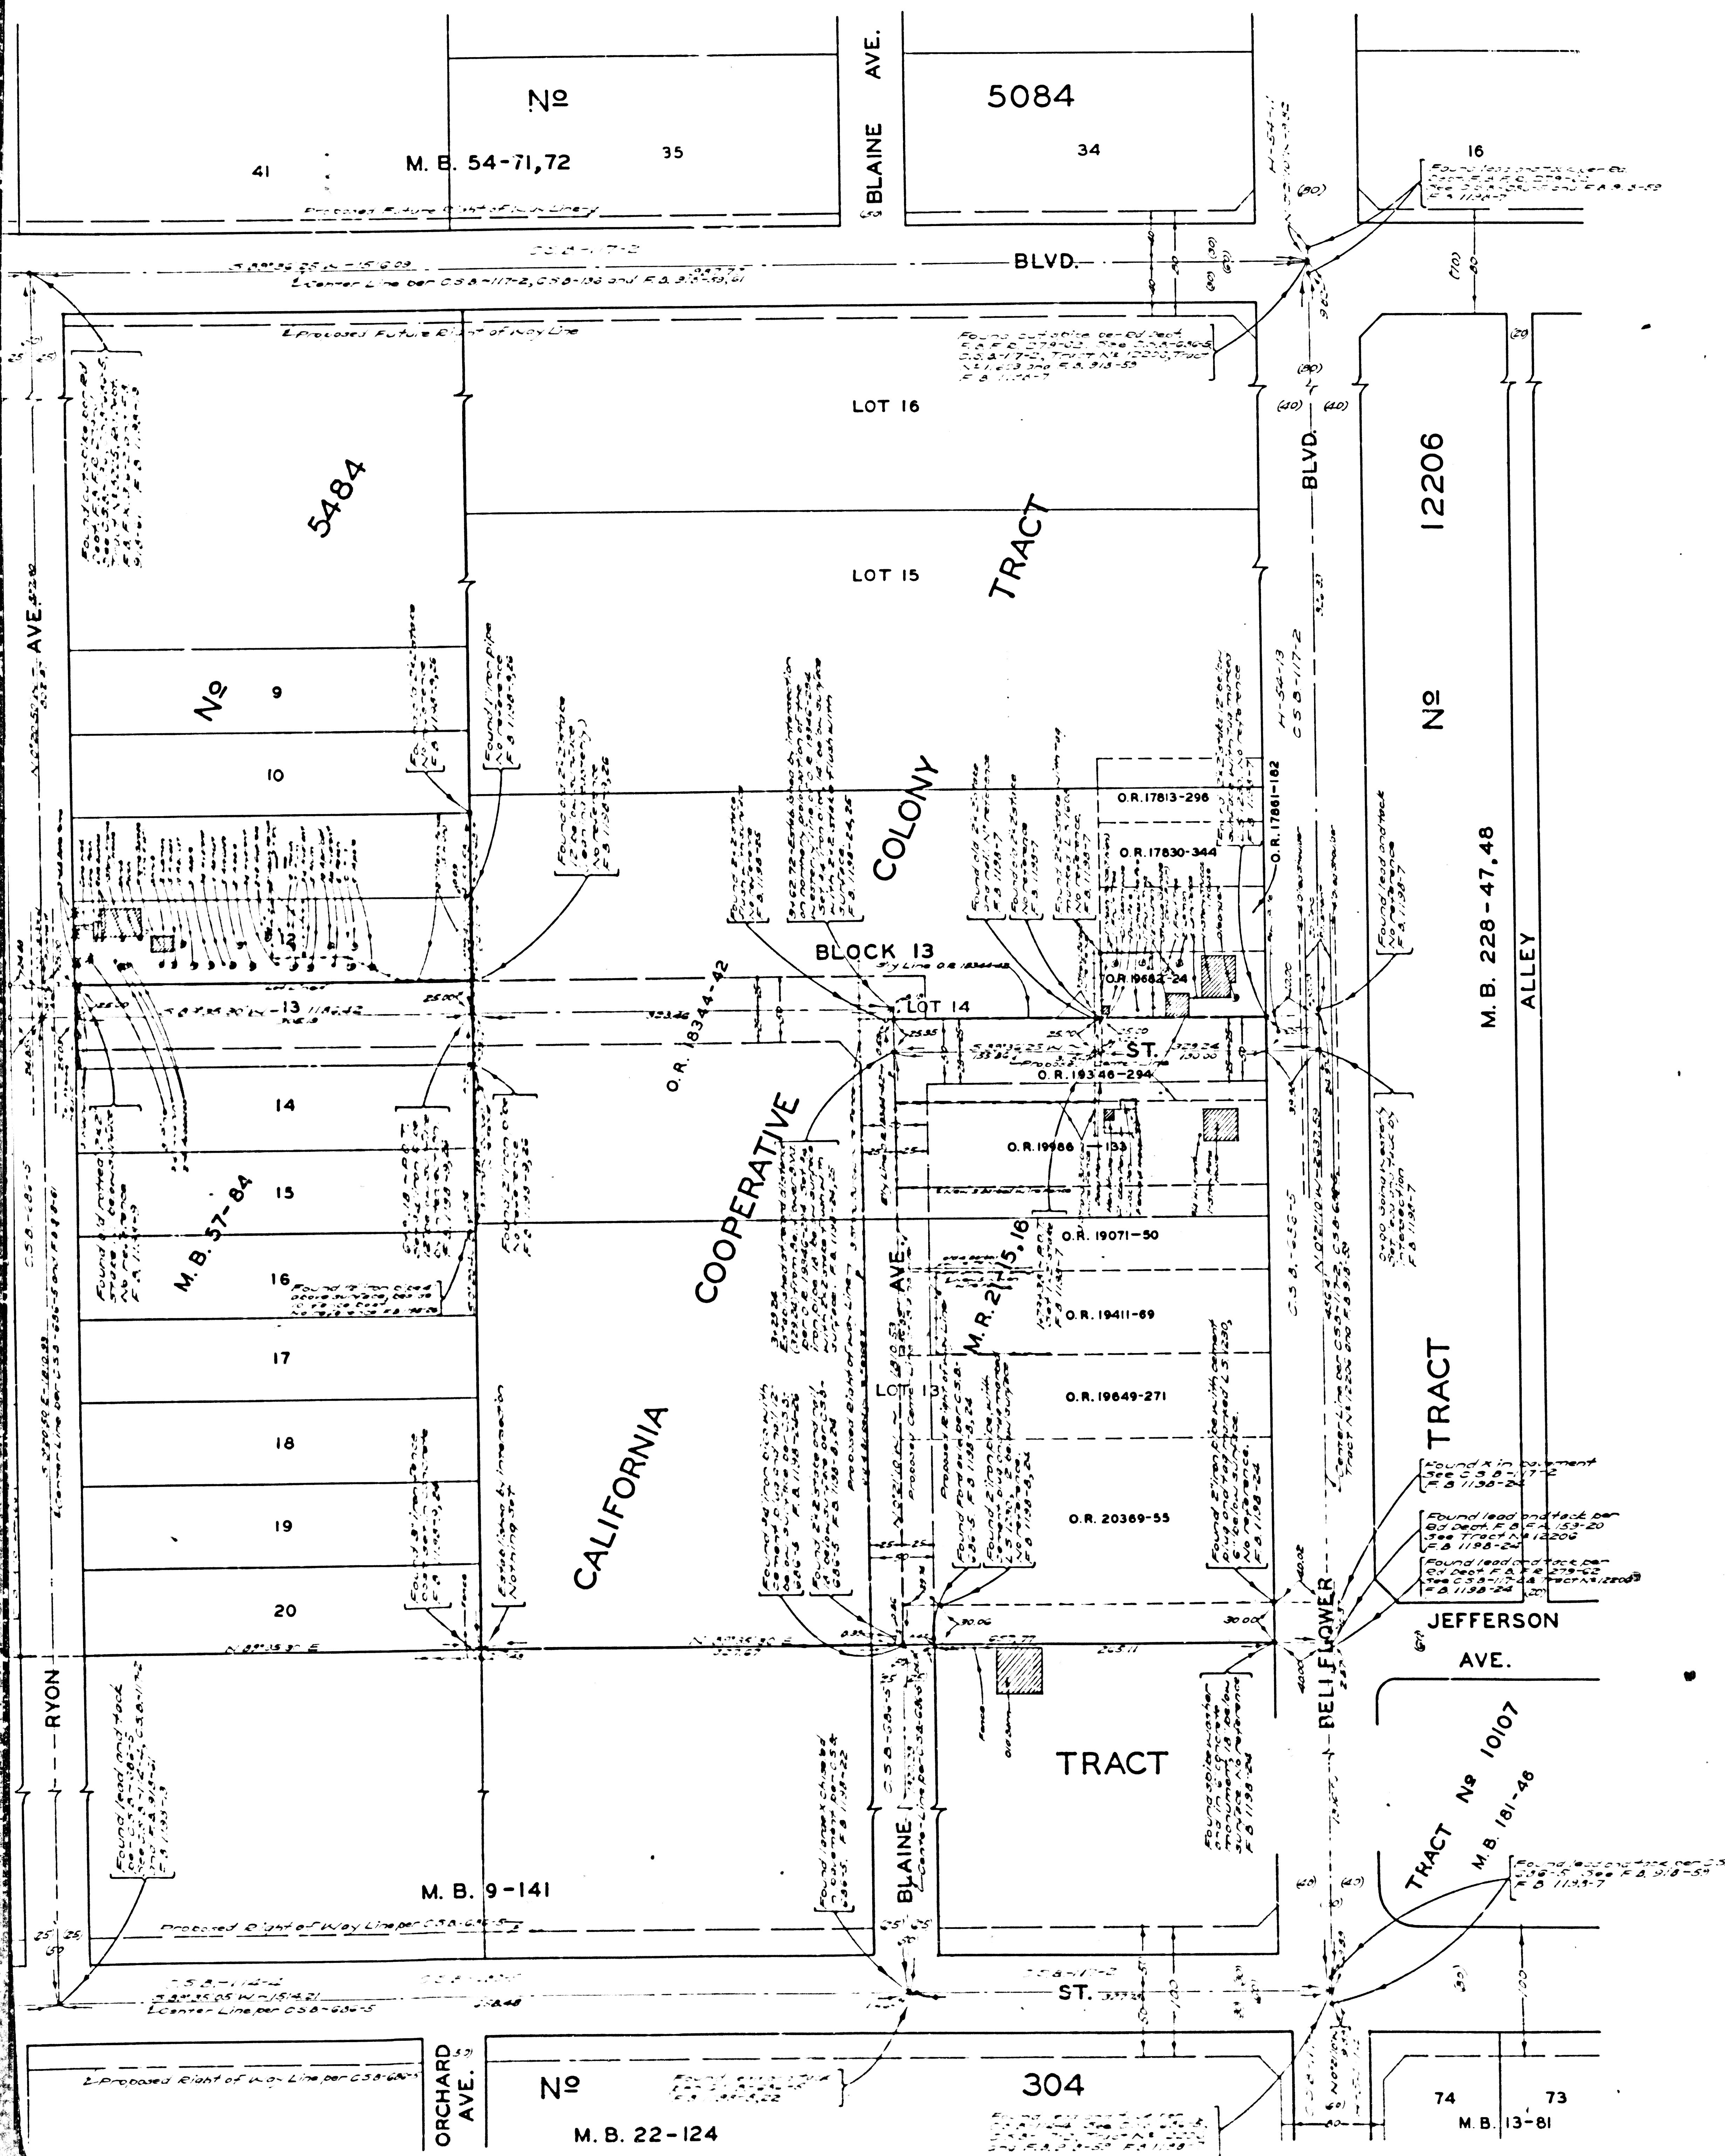

COUNTY OF LOS ANGELES
 MAP OF
IVES STREET
 FROM
 BELLFLOWER BOULEVARD
 TO
 STEVENS AVENUE
 COUNTY SURVEYORS MAP NO B-1854
 SCALE: 1 INCH = 50 FT.

JOB NUMBER 8372
 ALFRED JONES — COUNTY SURVEYOR
 SURVEYED — JANUARY 1944
 SURVEYED UNDER INSTRUCTIONS OF THE
 BOARD OF SUPERVISORS PER ORDER DATED
 NOV. 18, 1943
 BEARINGS ARE BASED ON THE LOS ANGELES
 COUNTY COORDINATE SYSTEM, LAMBERT GRID.
 CENTRAL MERIDIAN 118° 20' WEST. SEE C.S. 9423
 F.B. 1198-5-28
 FIELD WORK BY . . . F.H. BLANCHARD
 OFFICE WORK BY . . . C.W. COX
 CHECKED BY . . . D.M. FINLEY INDEX 33

CSB-1854
 A1 OF A2

