


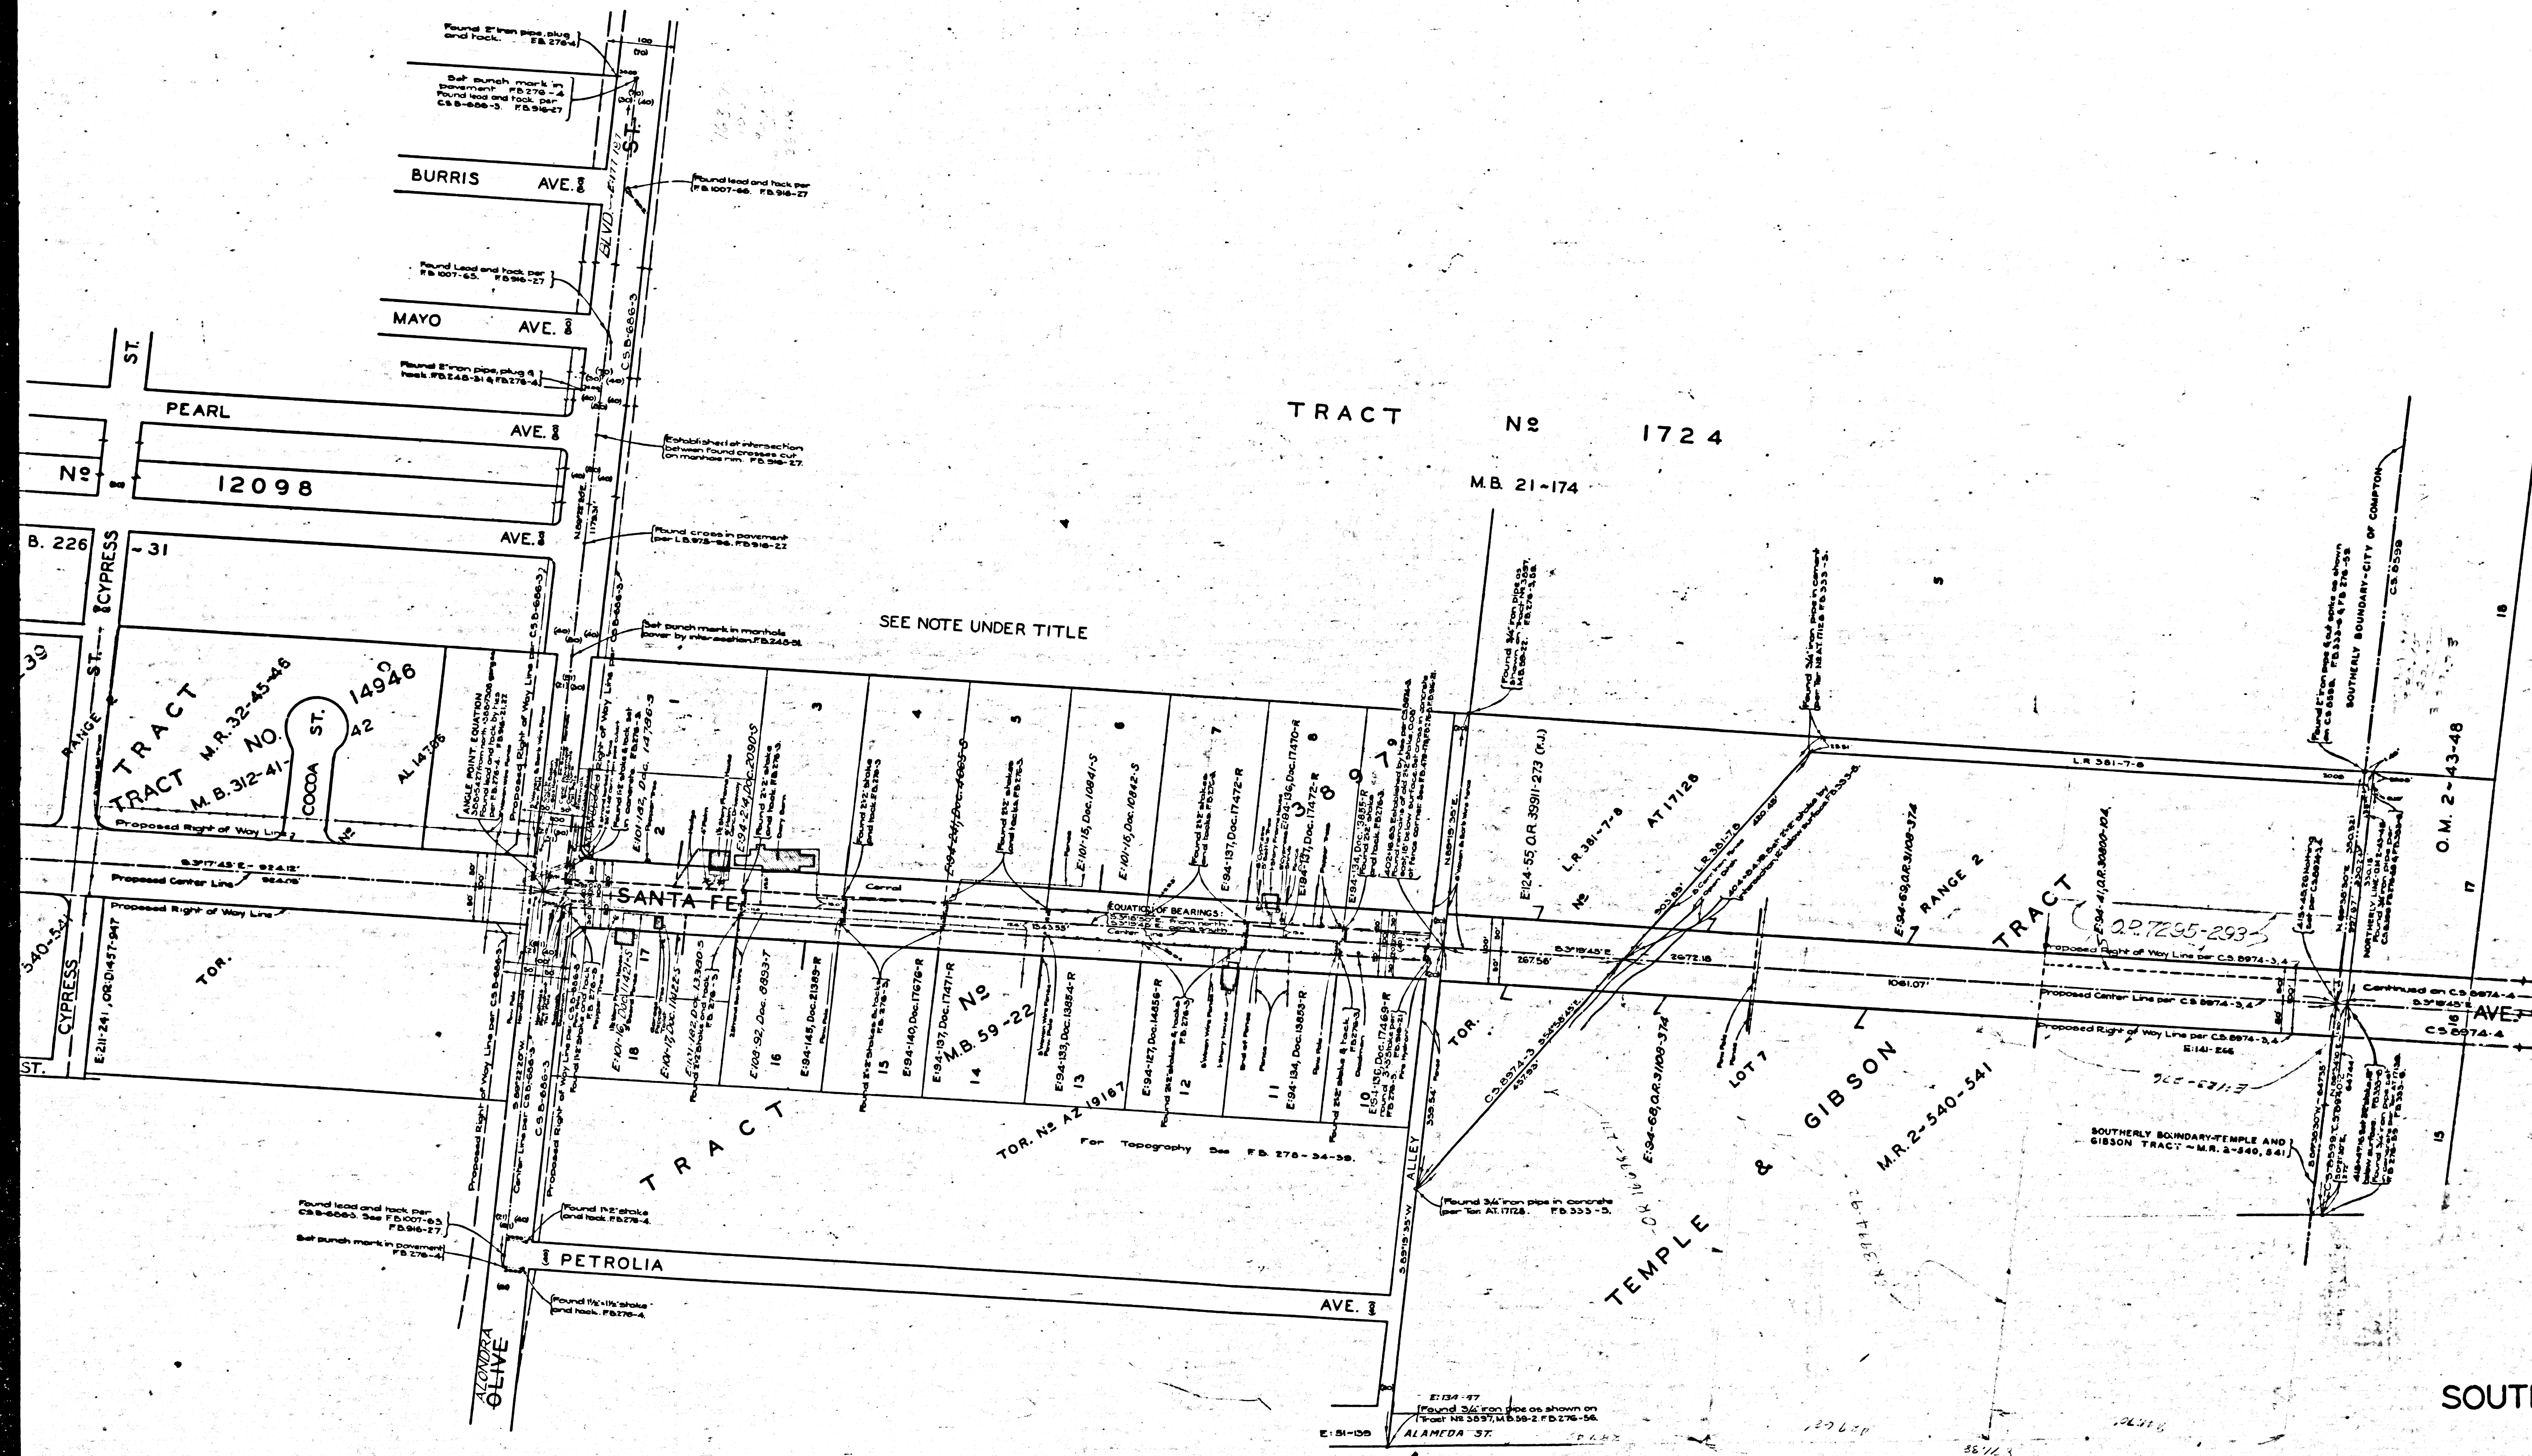


COUNTY OF LOS ANGELES
 MAP OF
SANTA FE AVENUE
 FROM
 BANNING AVENUE
 TO
 SOUTHERLY BOUNDARY CITY OF COMPTON
 COUNTY SURVEYORS MAP NO B-1864
 SCALE: 1 INCH = 100 FT.

JOB NUMBER 6332
 ALFRED JONES-COUNTY SURVEYOR
 SURVEYED JUNE 1943 TO MAR. 1944.
 SURVEYED UNDER INSTRUCTIONS OF THE
 BOARD OF SUPERVISORS PER ORDER DATED
 MARCH 30TH 1943.
 BEARINGS ARE BASED ON THE BEARING OF
 SANTA FE AVE AT BANNING AVE. PER CS 8974-3
 FB.278-9-33, FB.916-4-250.
 FIELD WORK BY: C.A. BENSON
 OFFICE WORK BY: R.M. MALLISTER
 CHECKED BY: D.M. FINLEY
 Revised Aug. 1955 C.E.D.

CSB-1864
 A10FA4

NOTE: THIS MAP SUPERSEDES C.S. 8974-3.
 THAT PORTION SOUTH OF OLIVE STREET IS
 A DUPLICATION OF C.S. 8974-3 EXCEPT FOR
 TOPOGRAPHY WHICH HAS BEEN REVISED TO MAR. 1944.
 MONUMENTS ON THAT PORTION BETWEEN
 BANNING AVE. & LAUREL ST. ON WHICH NO OFFSETS
 ARE SHOWN AND REFERENCE IS MADE TO FB.276,
 WERE NOT LOCATED ON THIS SURVEY. SEE C.S. 8974-3.

INDEX 32

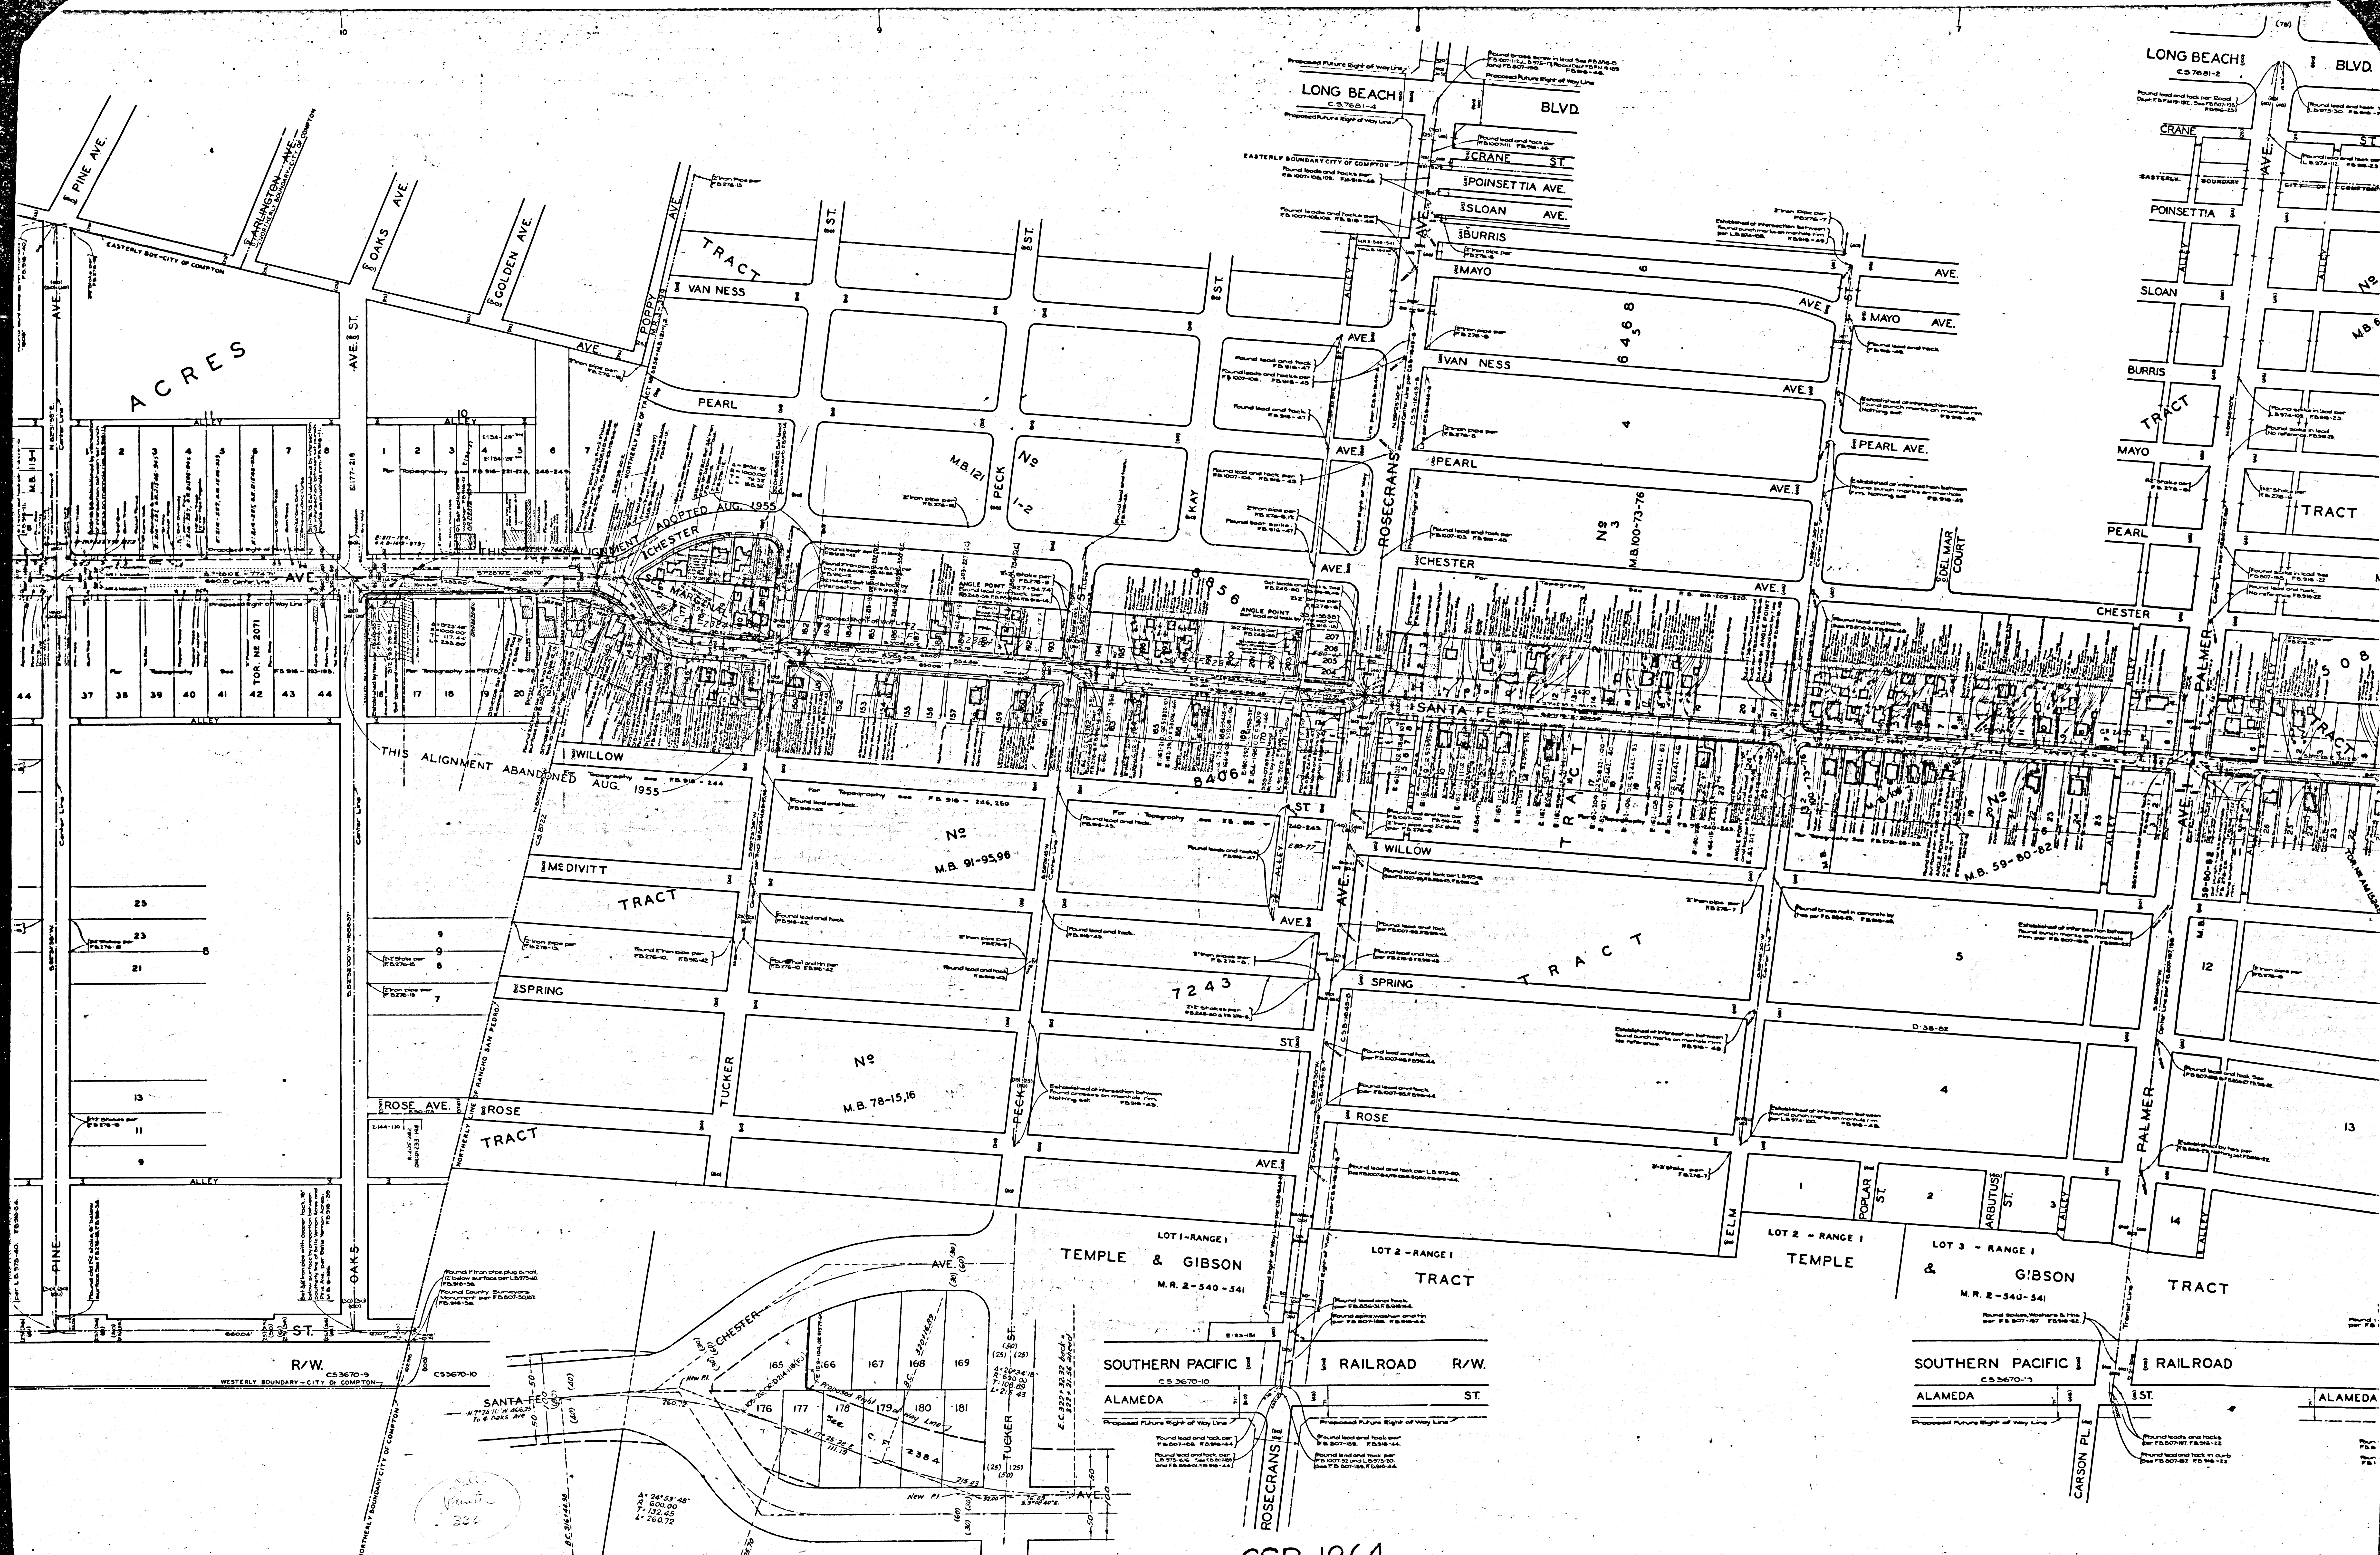

MARGINAL MAP
SCALE: 1 INCH = 50 FT.

CSB-1864
A3 OF A4

