
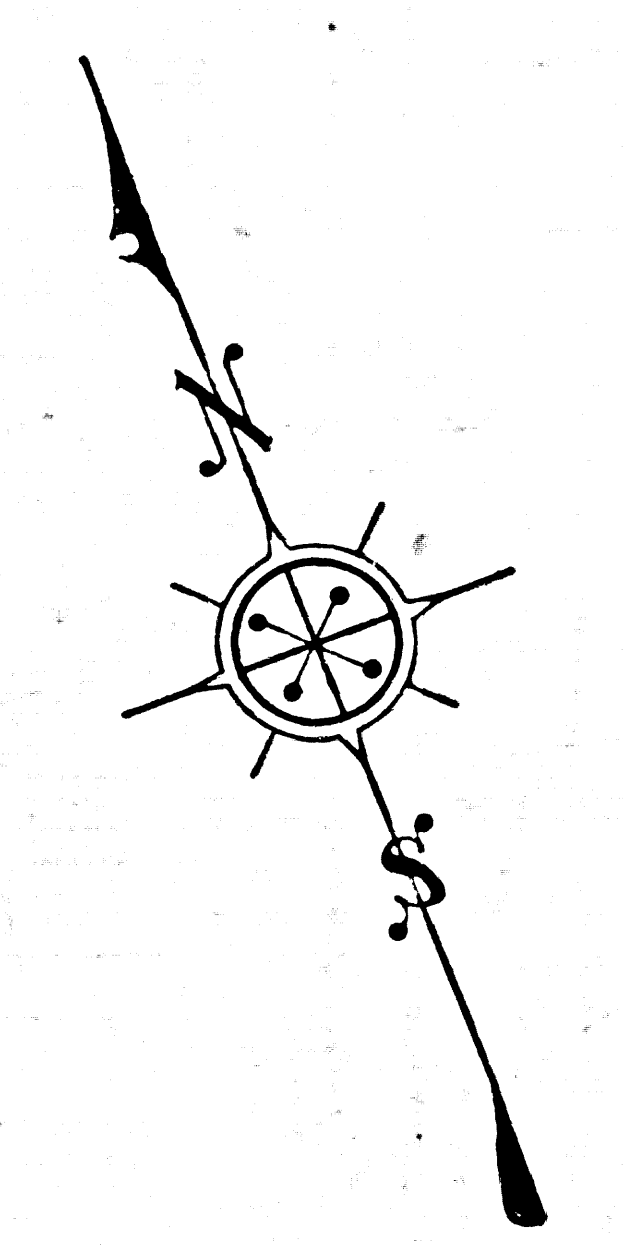


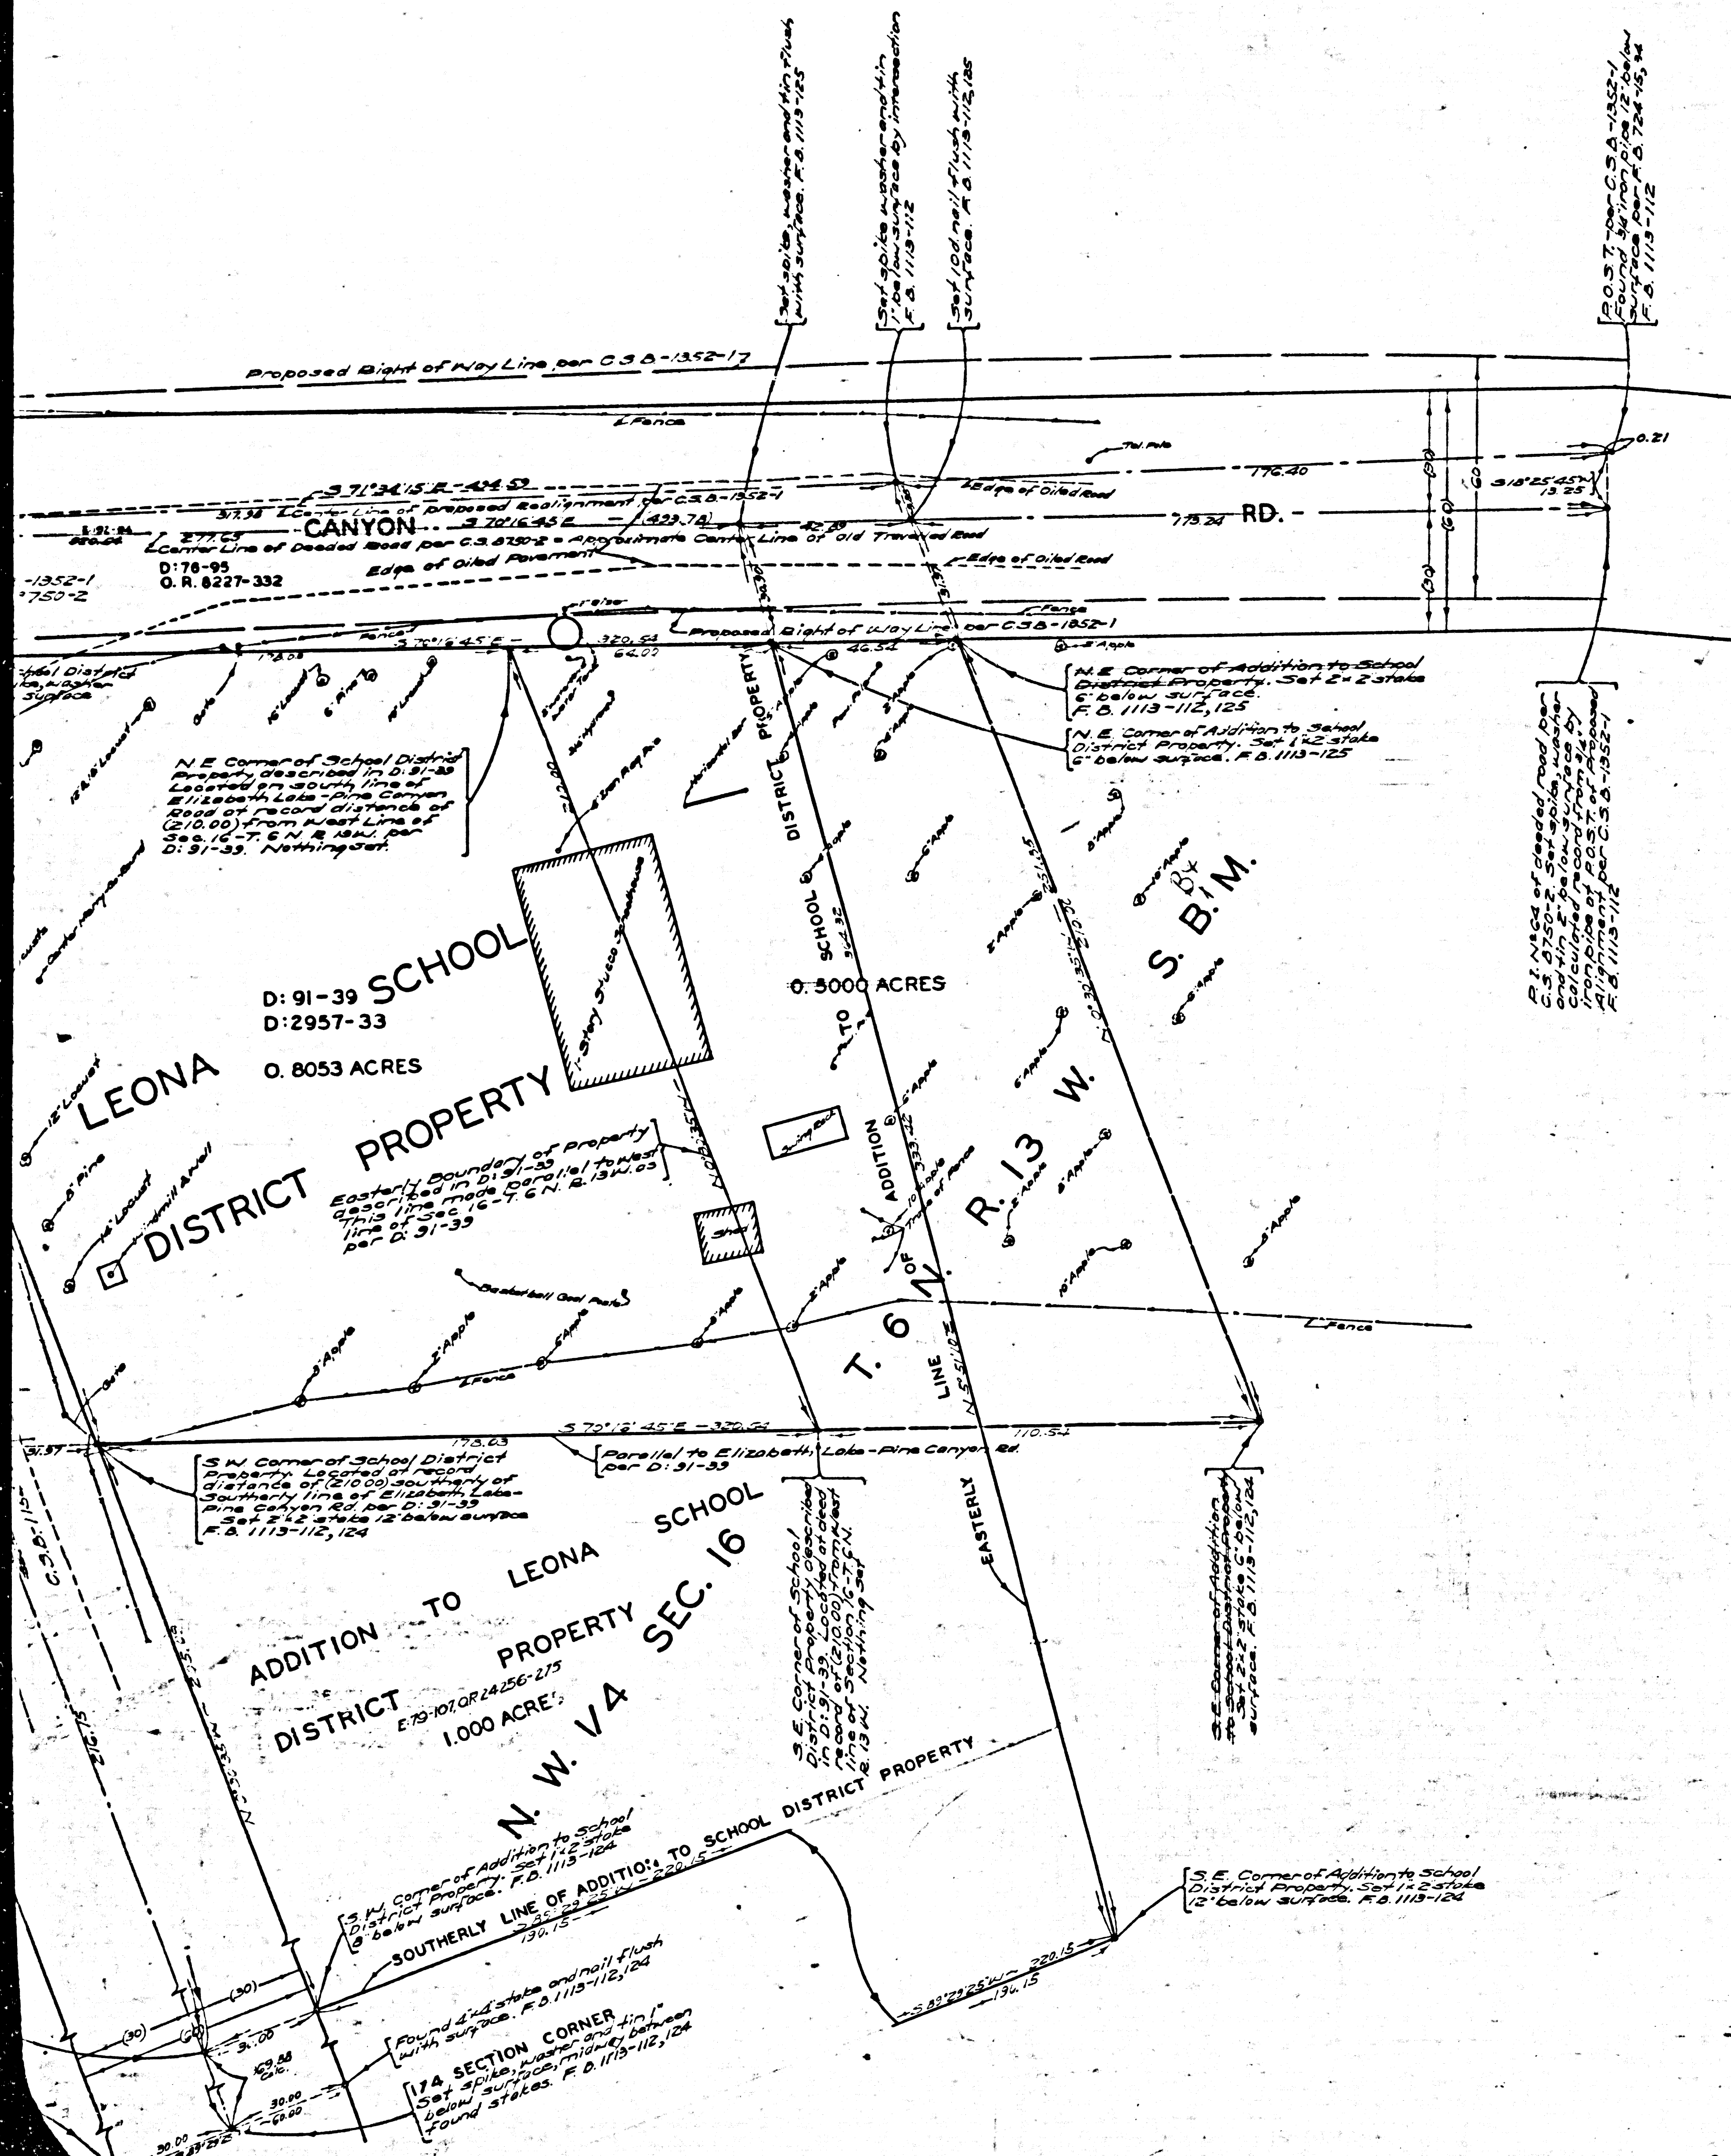

COUNTY OF LOS ANGELES
 MAP OF
LEONA SCHOOL DISTRICT PROPERTY
 IN N.W. 1/4 OF SECTION 16, T. 6 N., R. 13 W., S.B.M.

COUNTY SURVEYORS MAP NO B-1876
 SCALE: 1 INCH = 20 FT.

JOB NUMBER 8394

ALFRED JONES - COUNTY SURVEYOR
 SURVEYED - OCT. 1944

SURVEYED UNDER INSTRUCTIONS OF THE
 BOARD OF SUPERVISORS PER ORDER DATED
 SEPT. 13, 1944

BEARINGS ARE BASED ON THE BEARING
 OF THE WEST LINE OF SEC. 16 AS
 SHOWN ON C.S.B.-1154


F.B. 1113 - 111 - 122

FIELD WORK BY E.A. ROSECRANS INDEX 16
 OFFICE WORK BY C.W. COX
 CHECKED BY K.R. MARPHERSON

REVISED BY C.W. COX ~ MARCH 1946

CSB-1876
 A1 OF A2

ST-18 14 1444 870348 1111033
 COUNTY SURVEYORS MAP NO B-1876

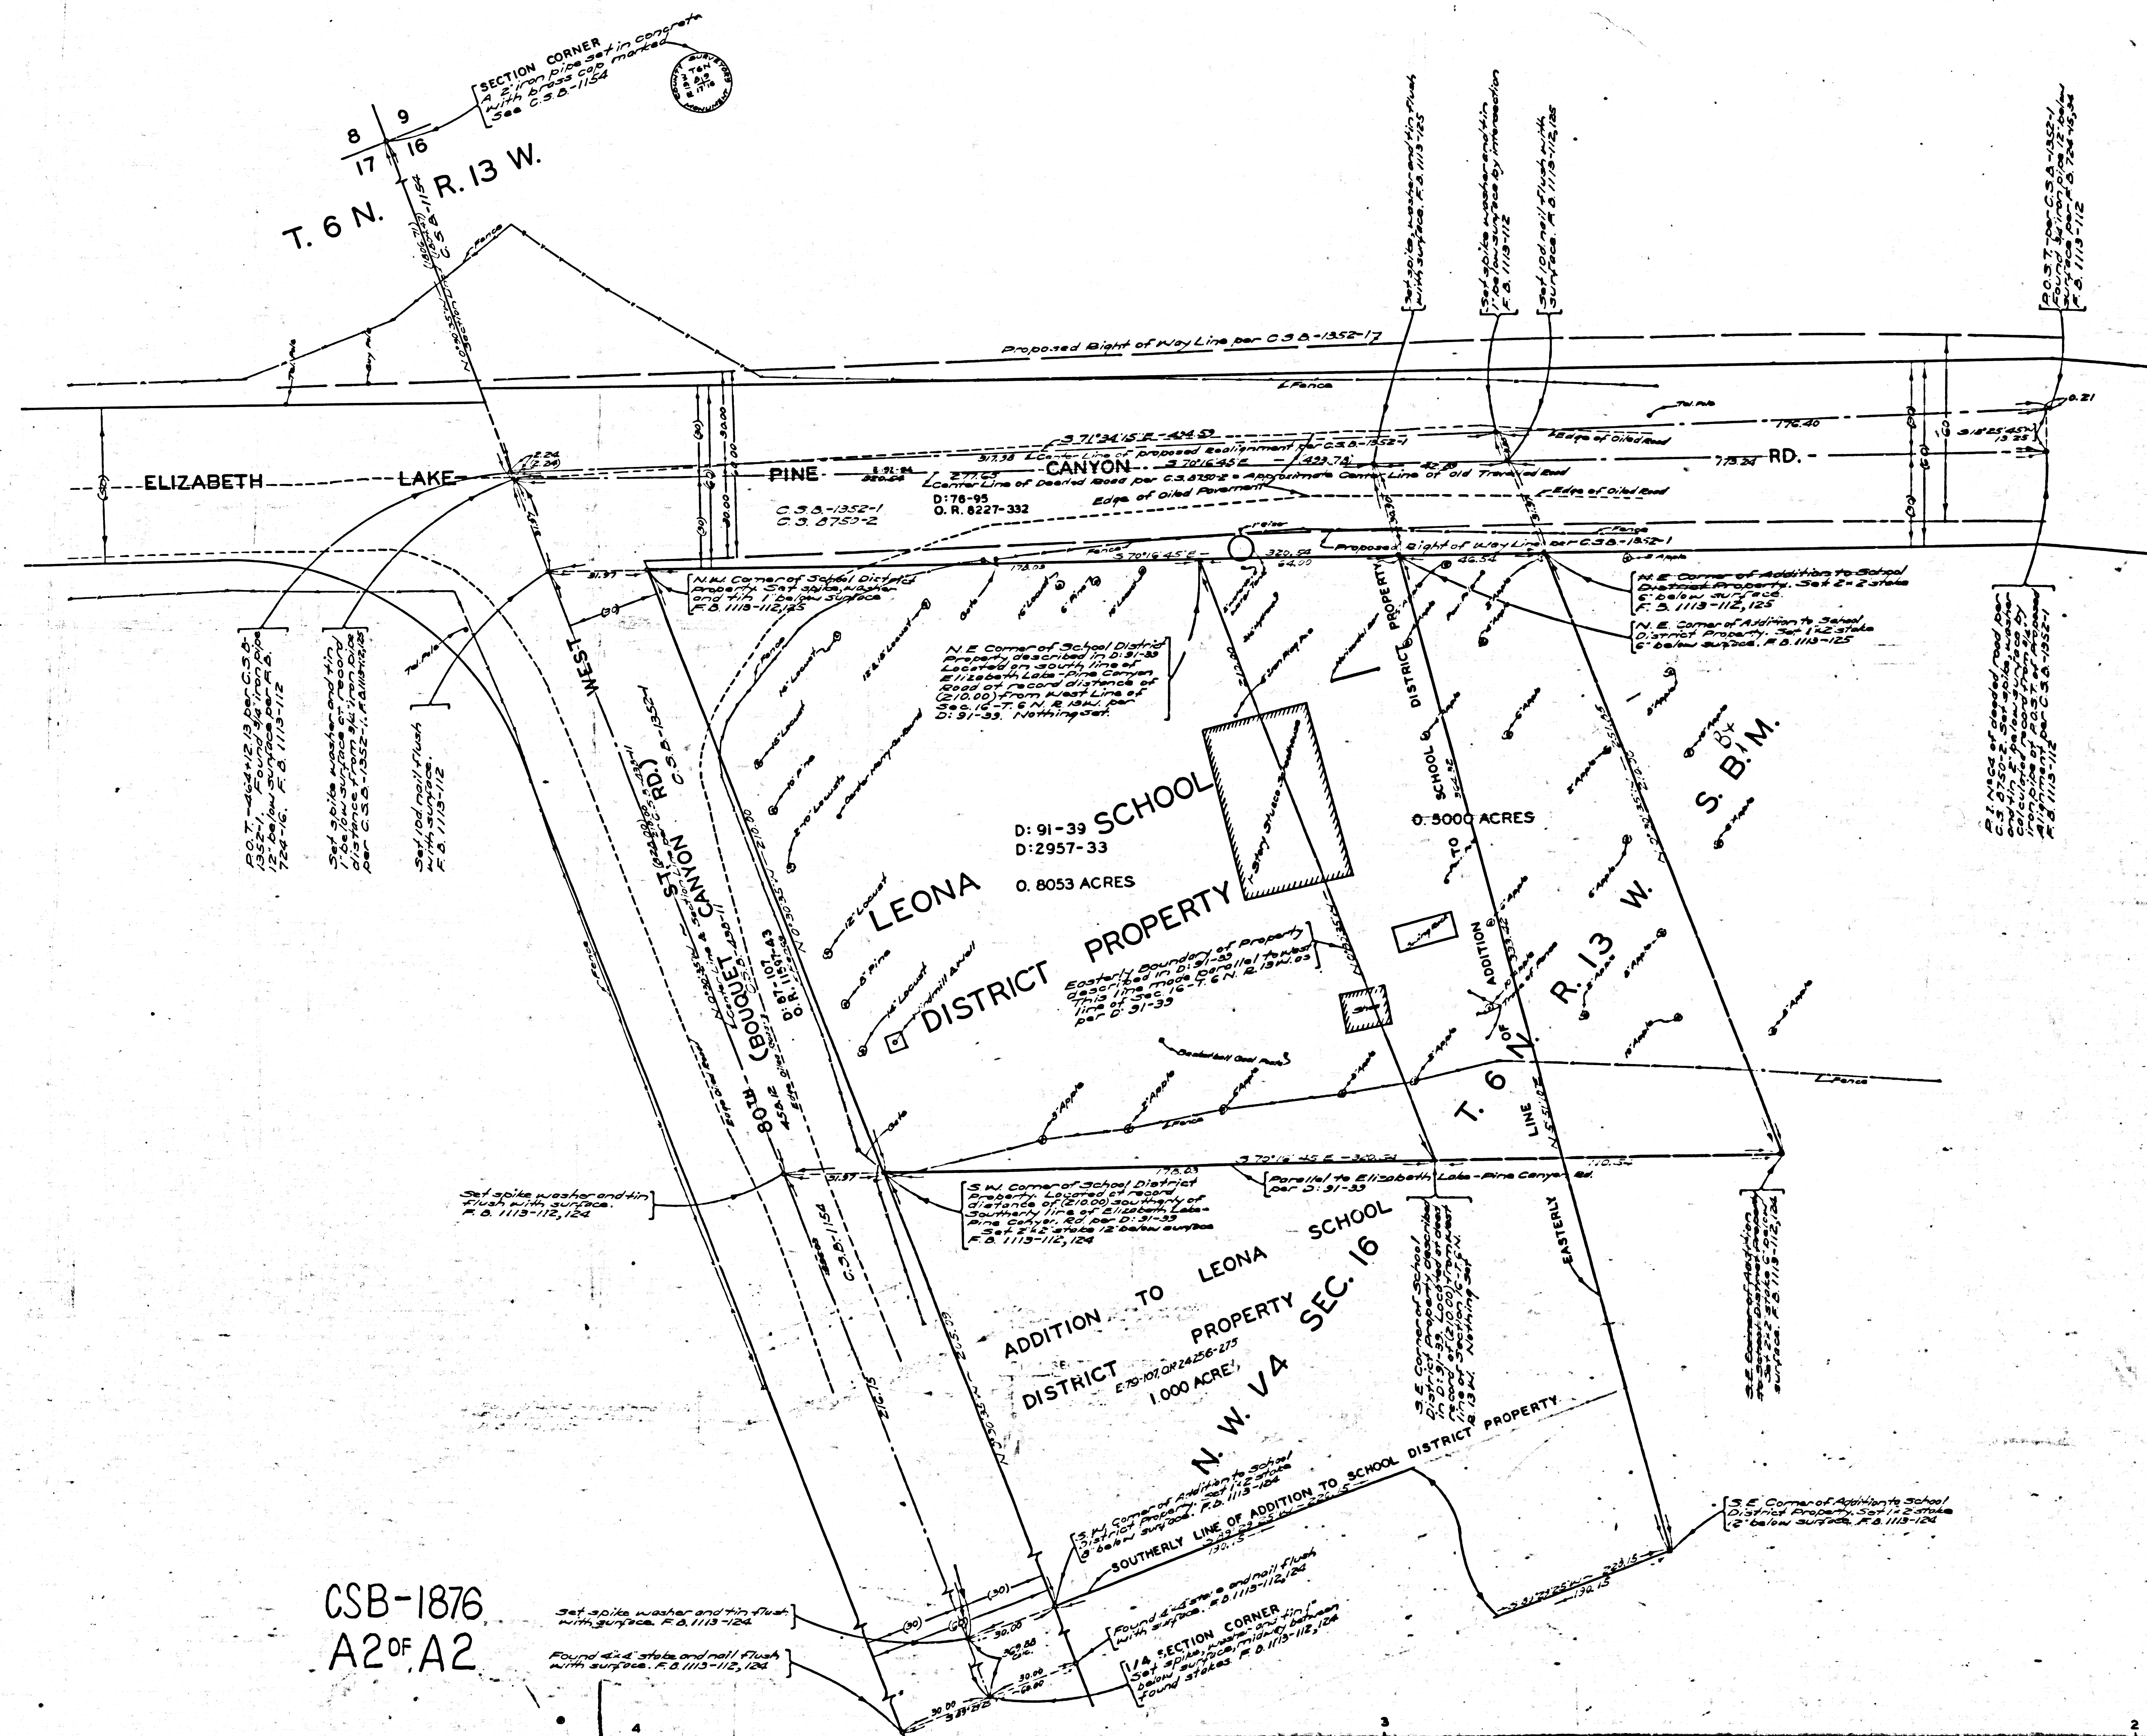

CSB-1876
A2^{OF} A2