
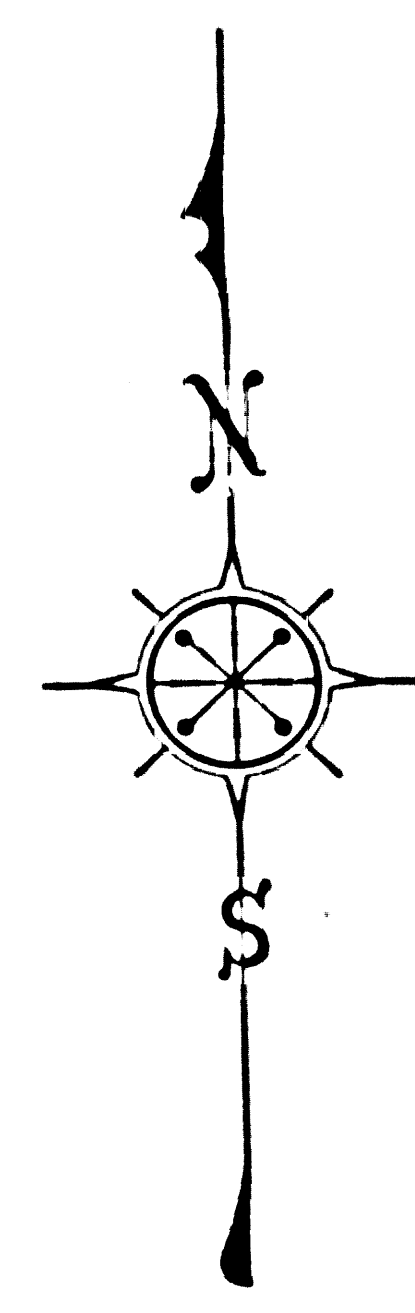


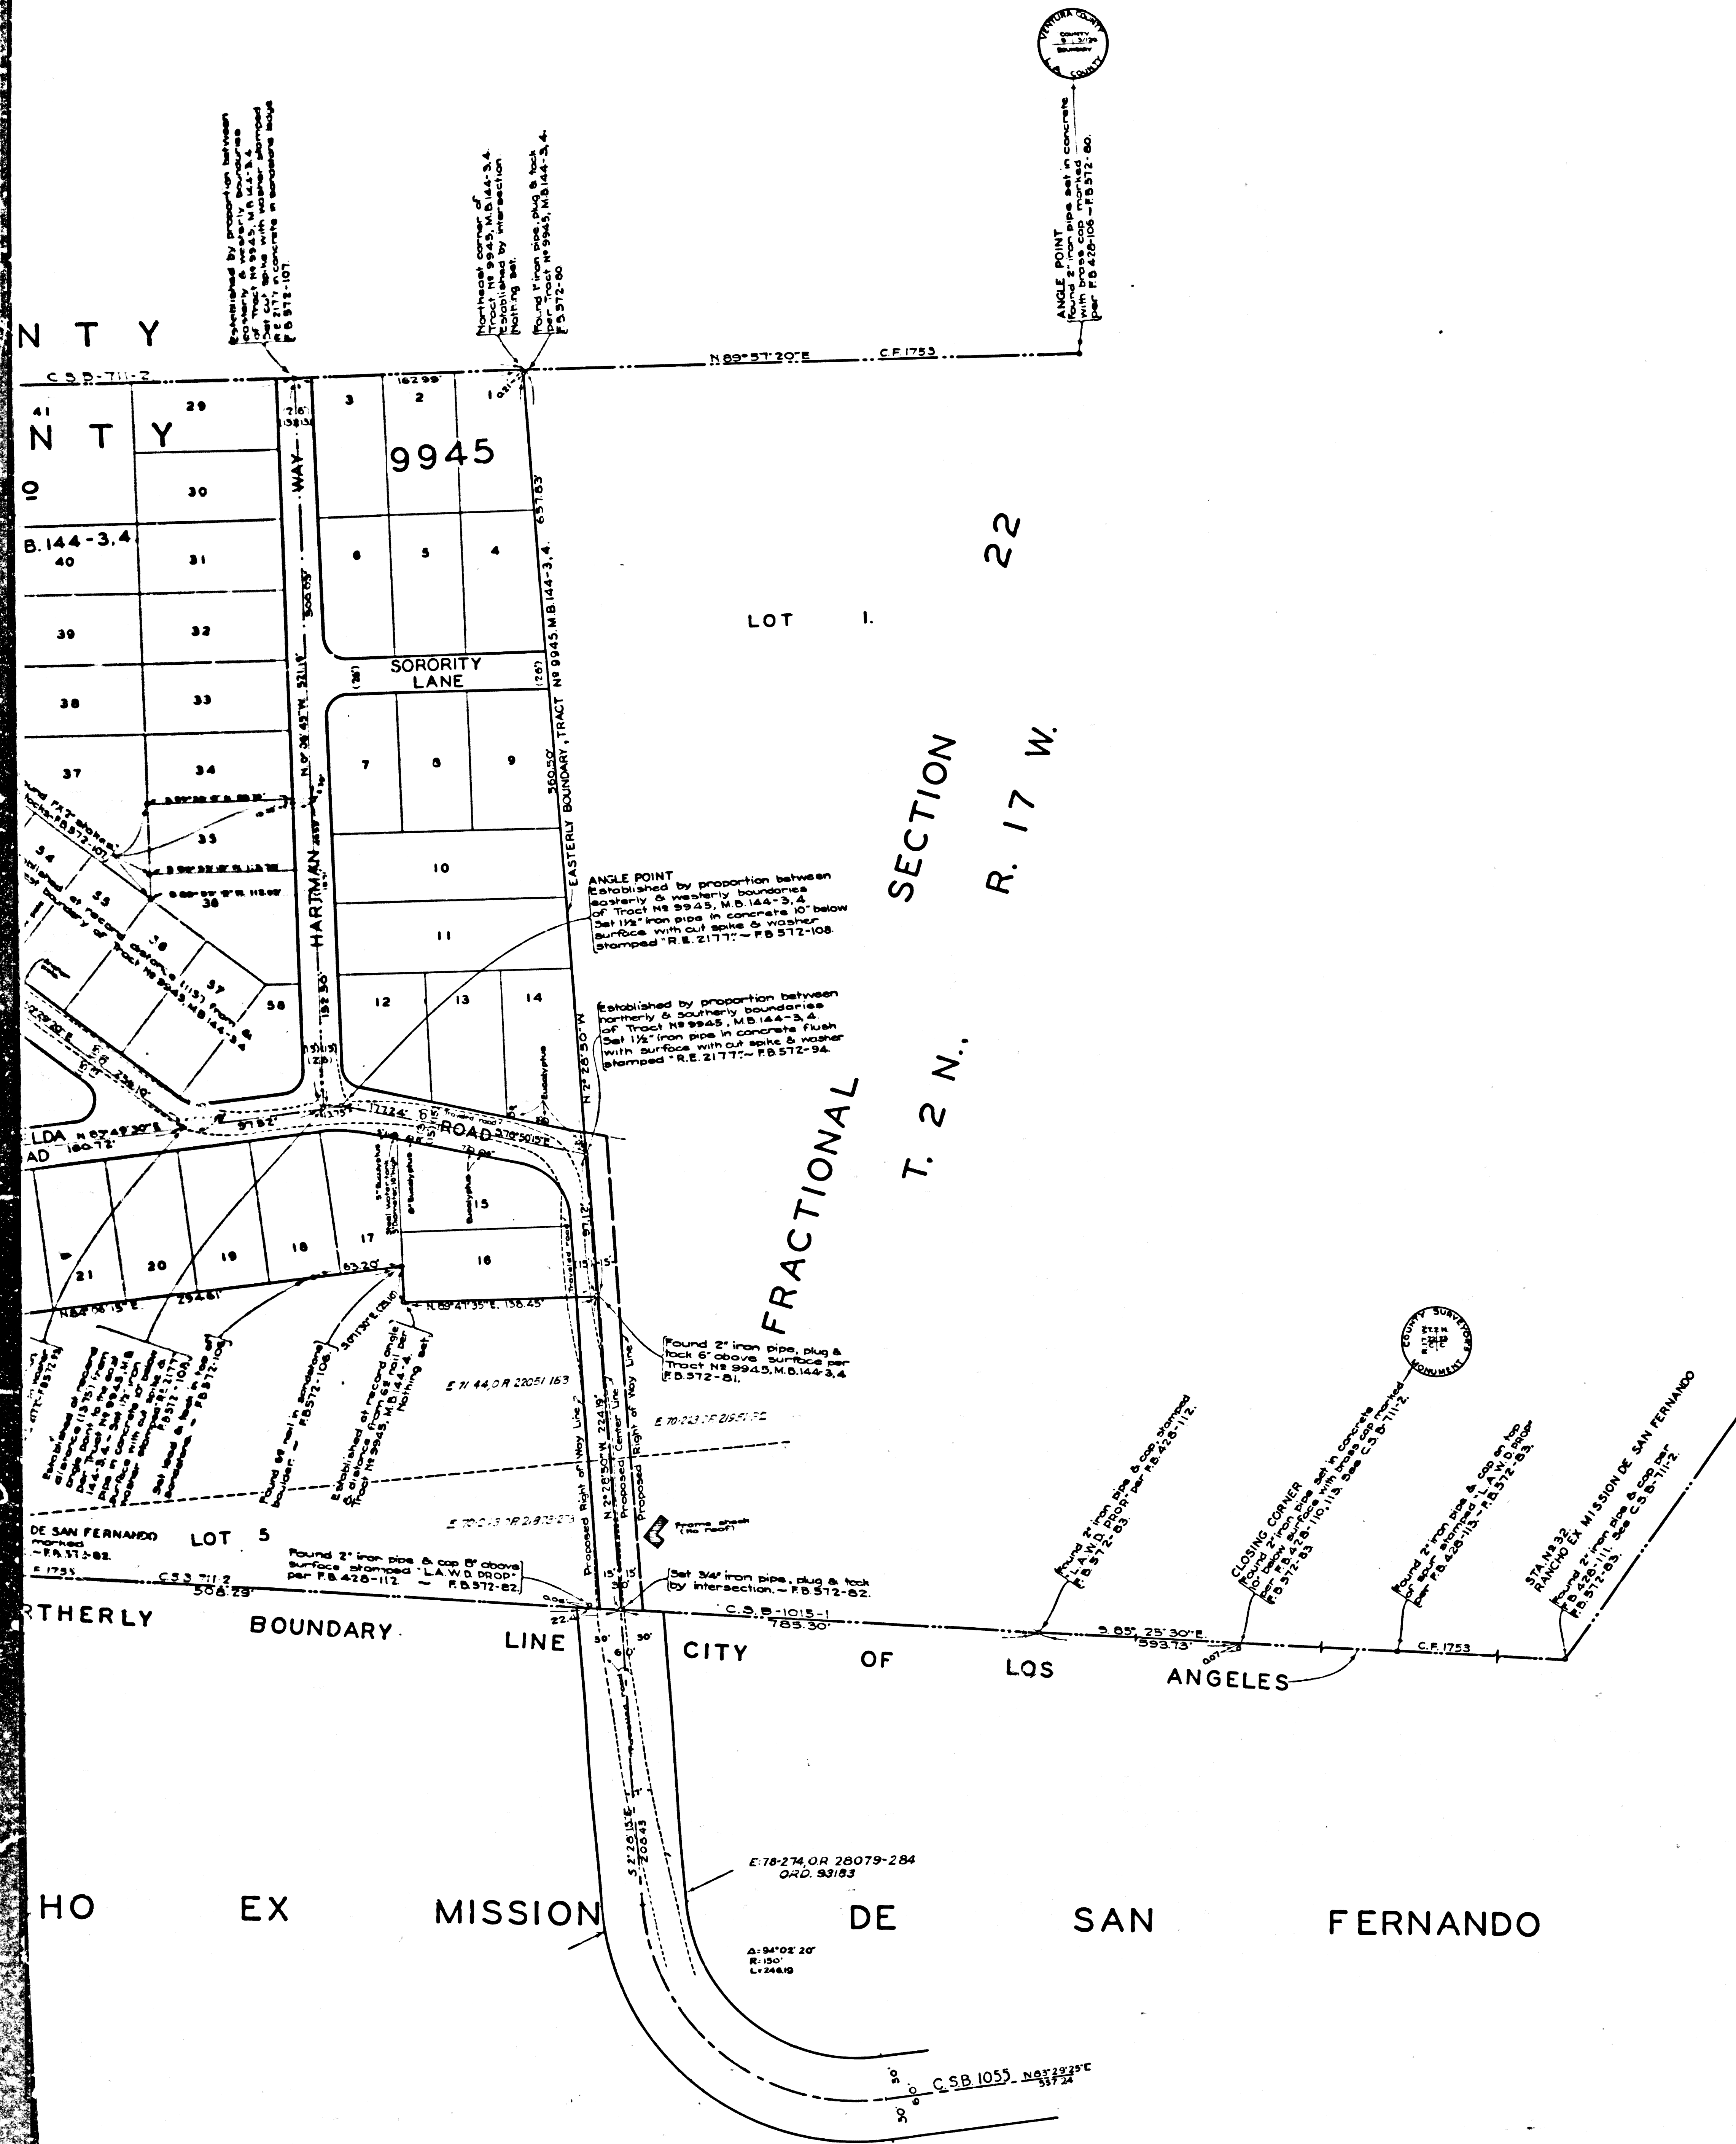

COUNTY OF LOS ANGELES  
 MAP OF  
**BOX CANYON ROAD**  
 FROM  
 VENTURA COUNTY BOUNDARY LINE  
 TO  
 LOS ANGELES CITY BOUNDARY LINE

COUNTY SURVEYORS MAP NO B-1878  
 SCALE: 1 INCH = 50 FT

JOB NUMBER 8302

ALFRED JONES-COUNTY SURVEYOR  
 SURVEYED APRIL, 1944-FEBRUARY, 1945.

SURVEYED ON REQUEST OF THE COUNTY ROAD  
 COMMISSIONER UNDER SECTION 78 ORDINANCE  
 4099 BY LETTER DATED JANUARY 27, 1944.

BEARINGS ARE BASED ON THE NORTHERLY  
 LINE OF SECTION 22 T. 2 N. R. 17 W. S.B.M. PER C.S.B. 711-2.

F.B. 572-77-108.


FIELD WORK BY F.W. HOWARD  
 OFFICE WORK BY C.W. COX INDEX 61  
 CHECKED BY D.A. WHITE  
 A.H. DREW

CSB-1878  
 A1 OF A2



CONTRACT 201450002 MAP 118-B-1213

CONTRACT 201450002 MAP 118-B-1213

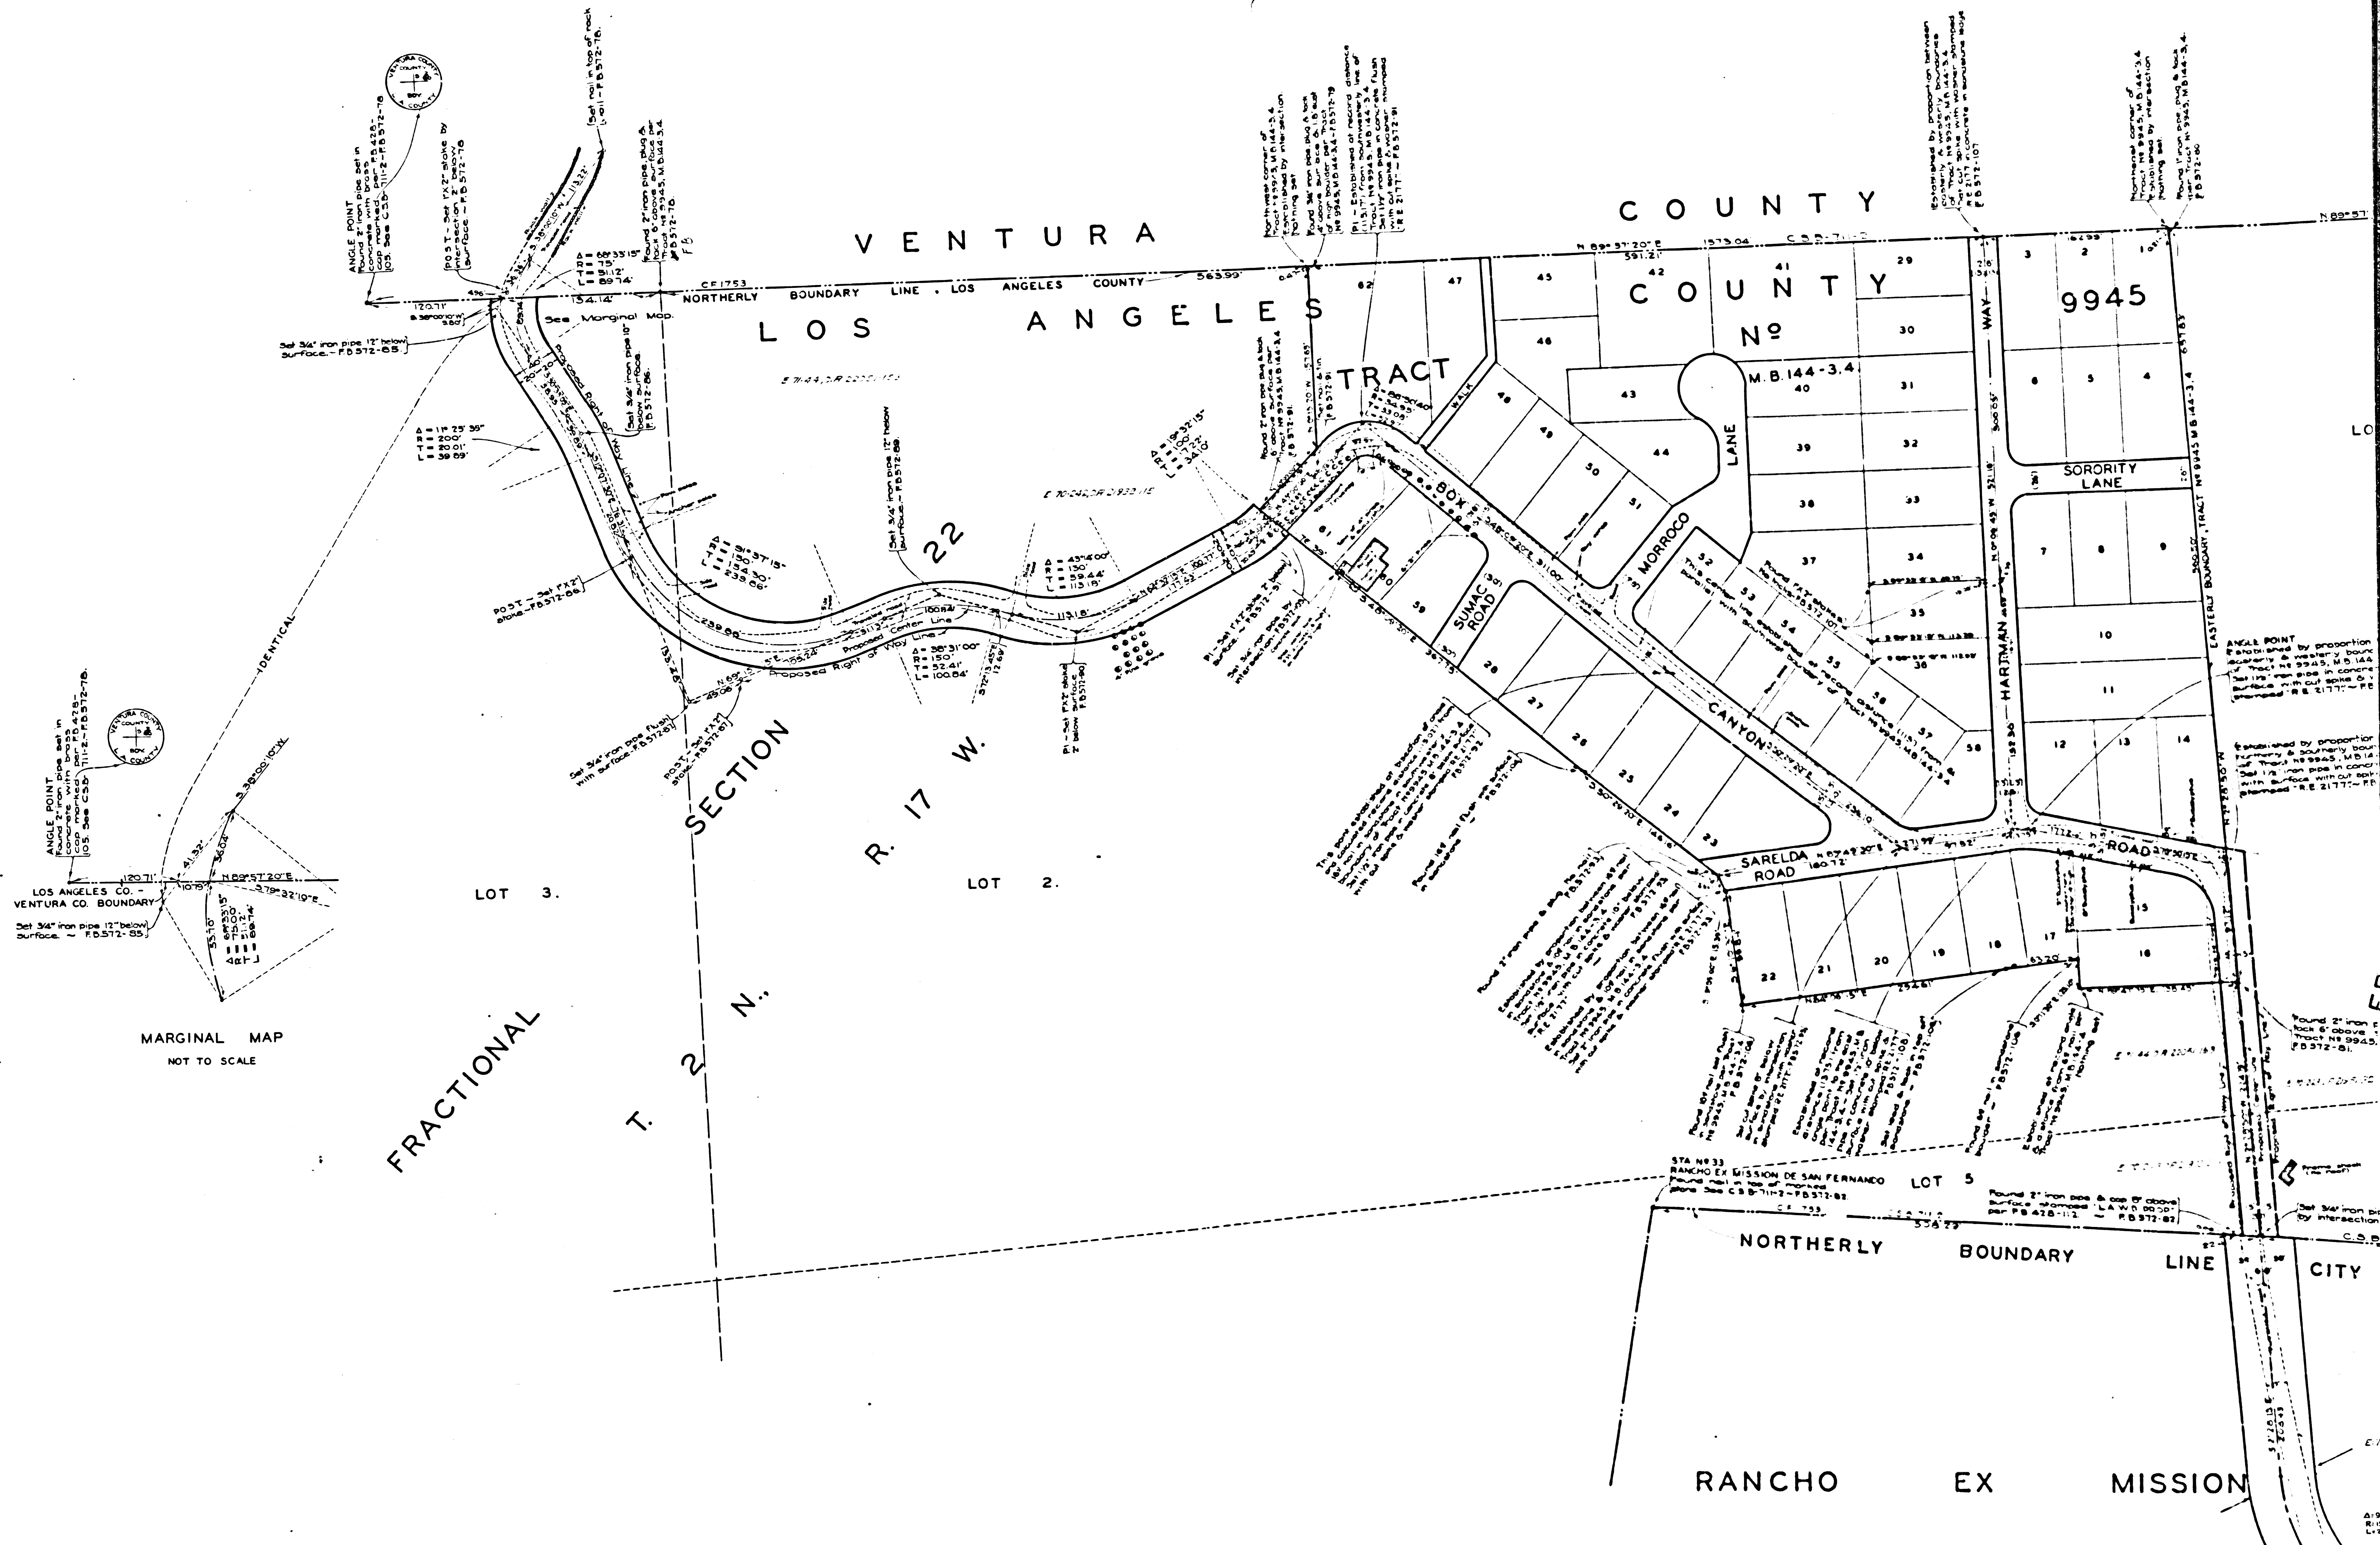

CSB-1878  
A2 OF A2