


CSB-1900-2
SHEET 2 OF 6

IDENTICAL

PALMDALE COLONY LANDS
M. R. 11-11-12
LOT 39

SECTION 32 T.6 N. R.11 W.


PEAR BLOSSOM COUNTY OF LOS ANGELES
MAP OF
MURROG DIAGONAL
FROM
SIERRA HIGHWAY
AVE TO
N.E. CORNER OF SECTION 15 T.8 N. R.10 W. S.B.M.
COUNTY SURVEYORS MAP NO. B-1900
SHEET NO. 2 OF 6 SHEETS
SCALE: 1 INCH = 100 FT.

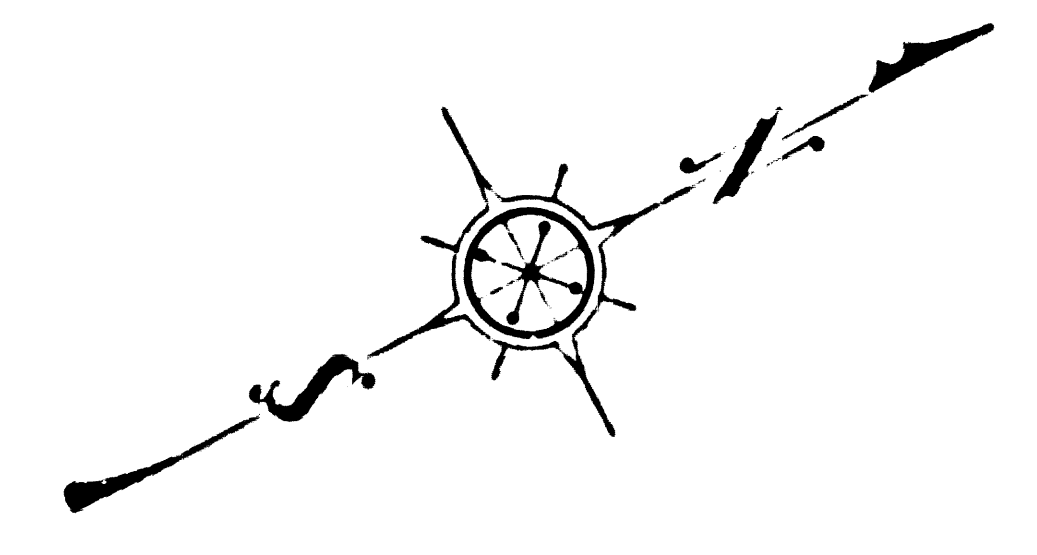

BY COUNTY ENGINEER
SEE MARGINAL MAP TO LEFT ABOVE


OCTOBER 1956


DIAGONAL

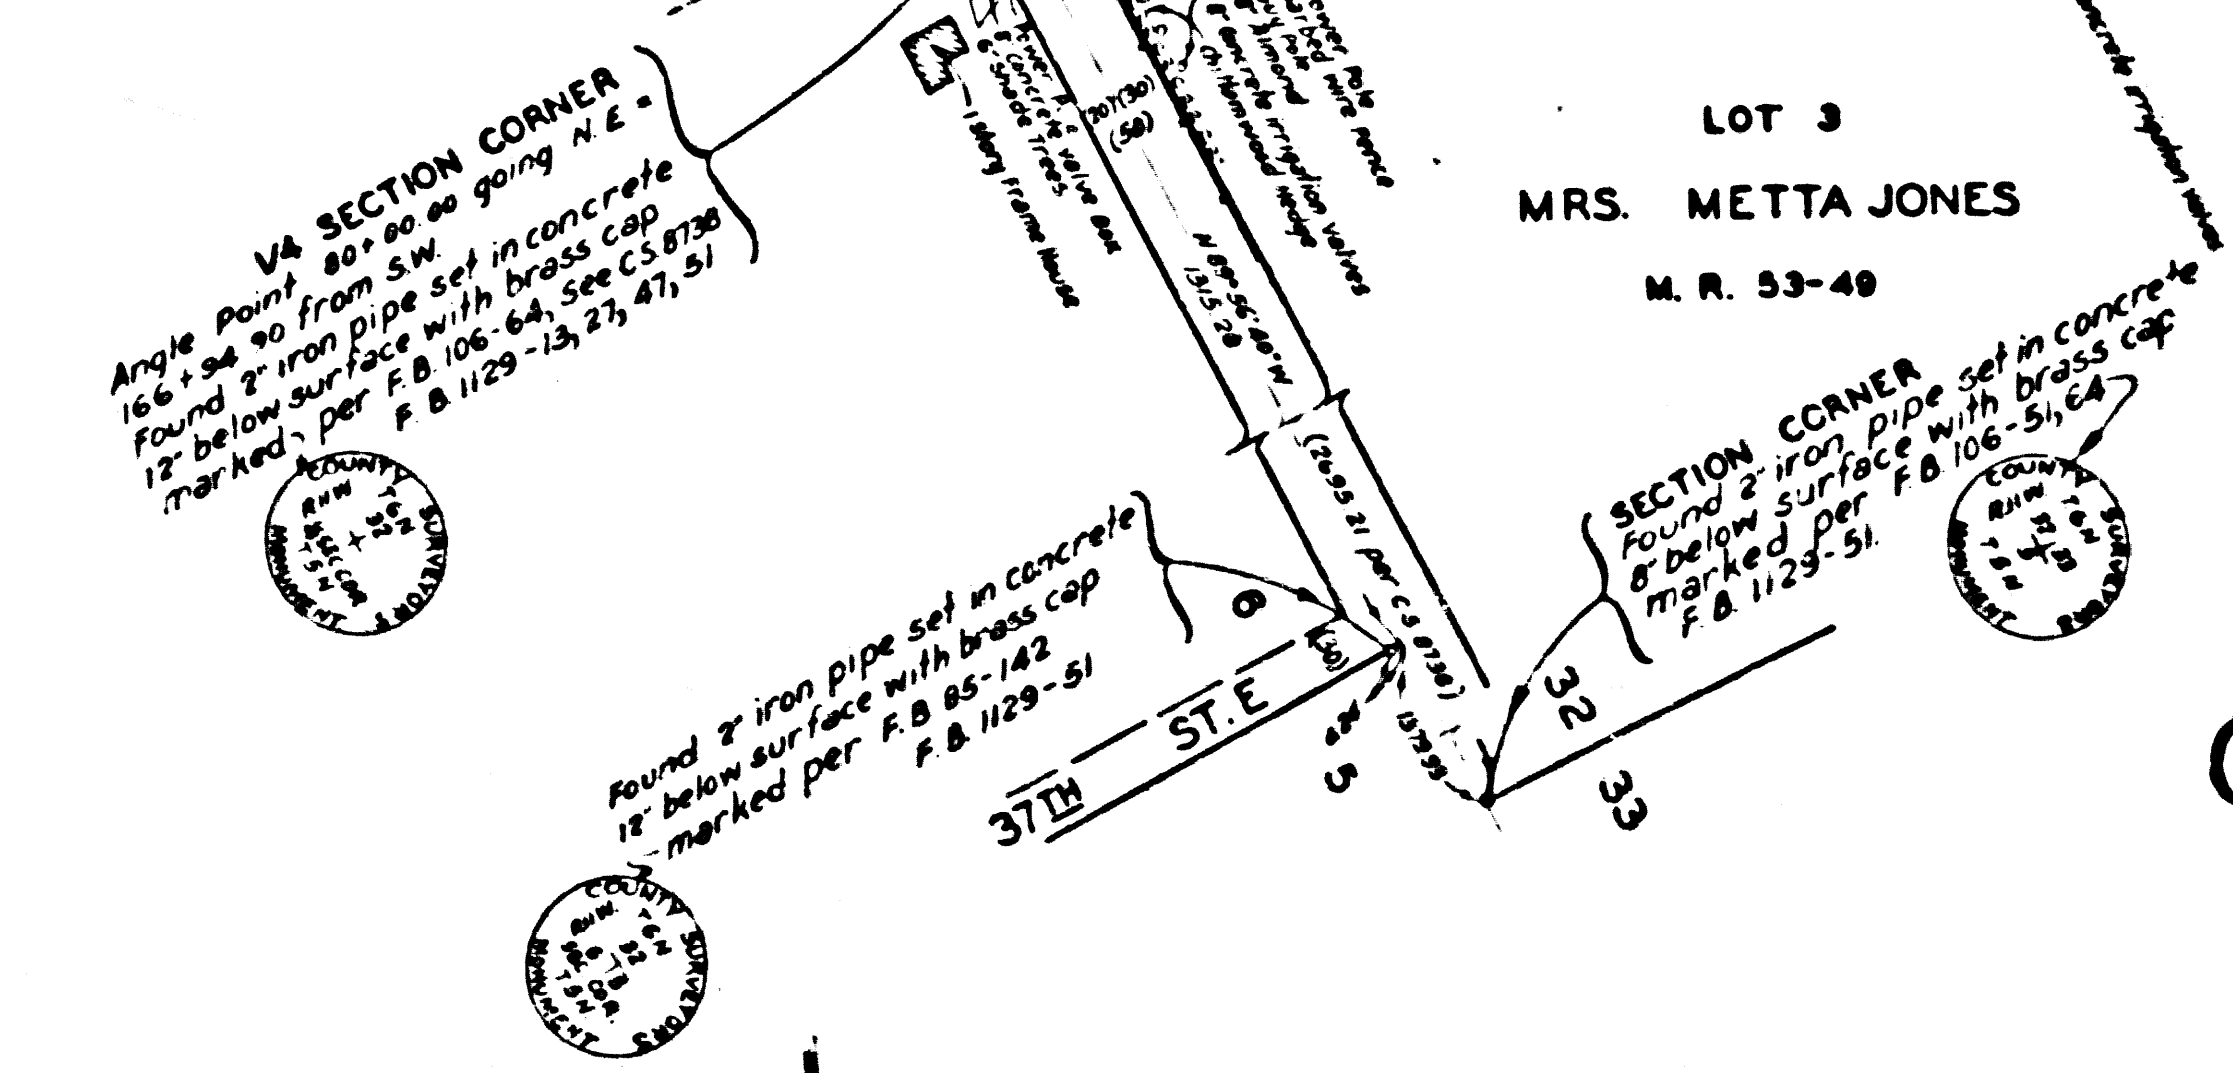

CSB-1900-2
A1 OF A5

SHEET NO. 2 OF 6 SHEETS
COUNTY SURVEYORS MAP NO. B-1900

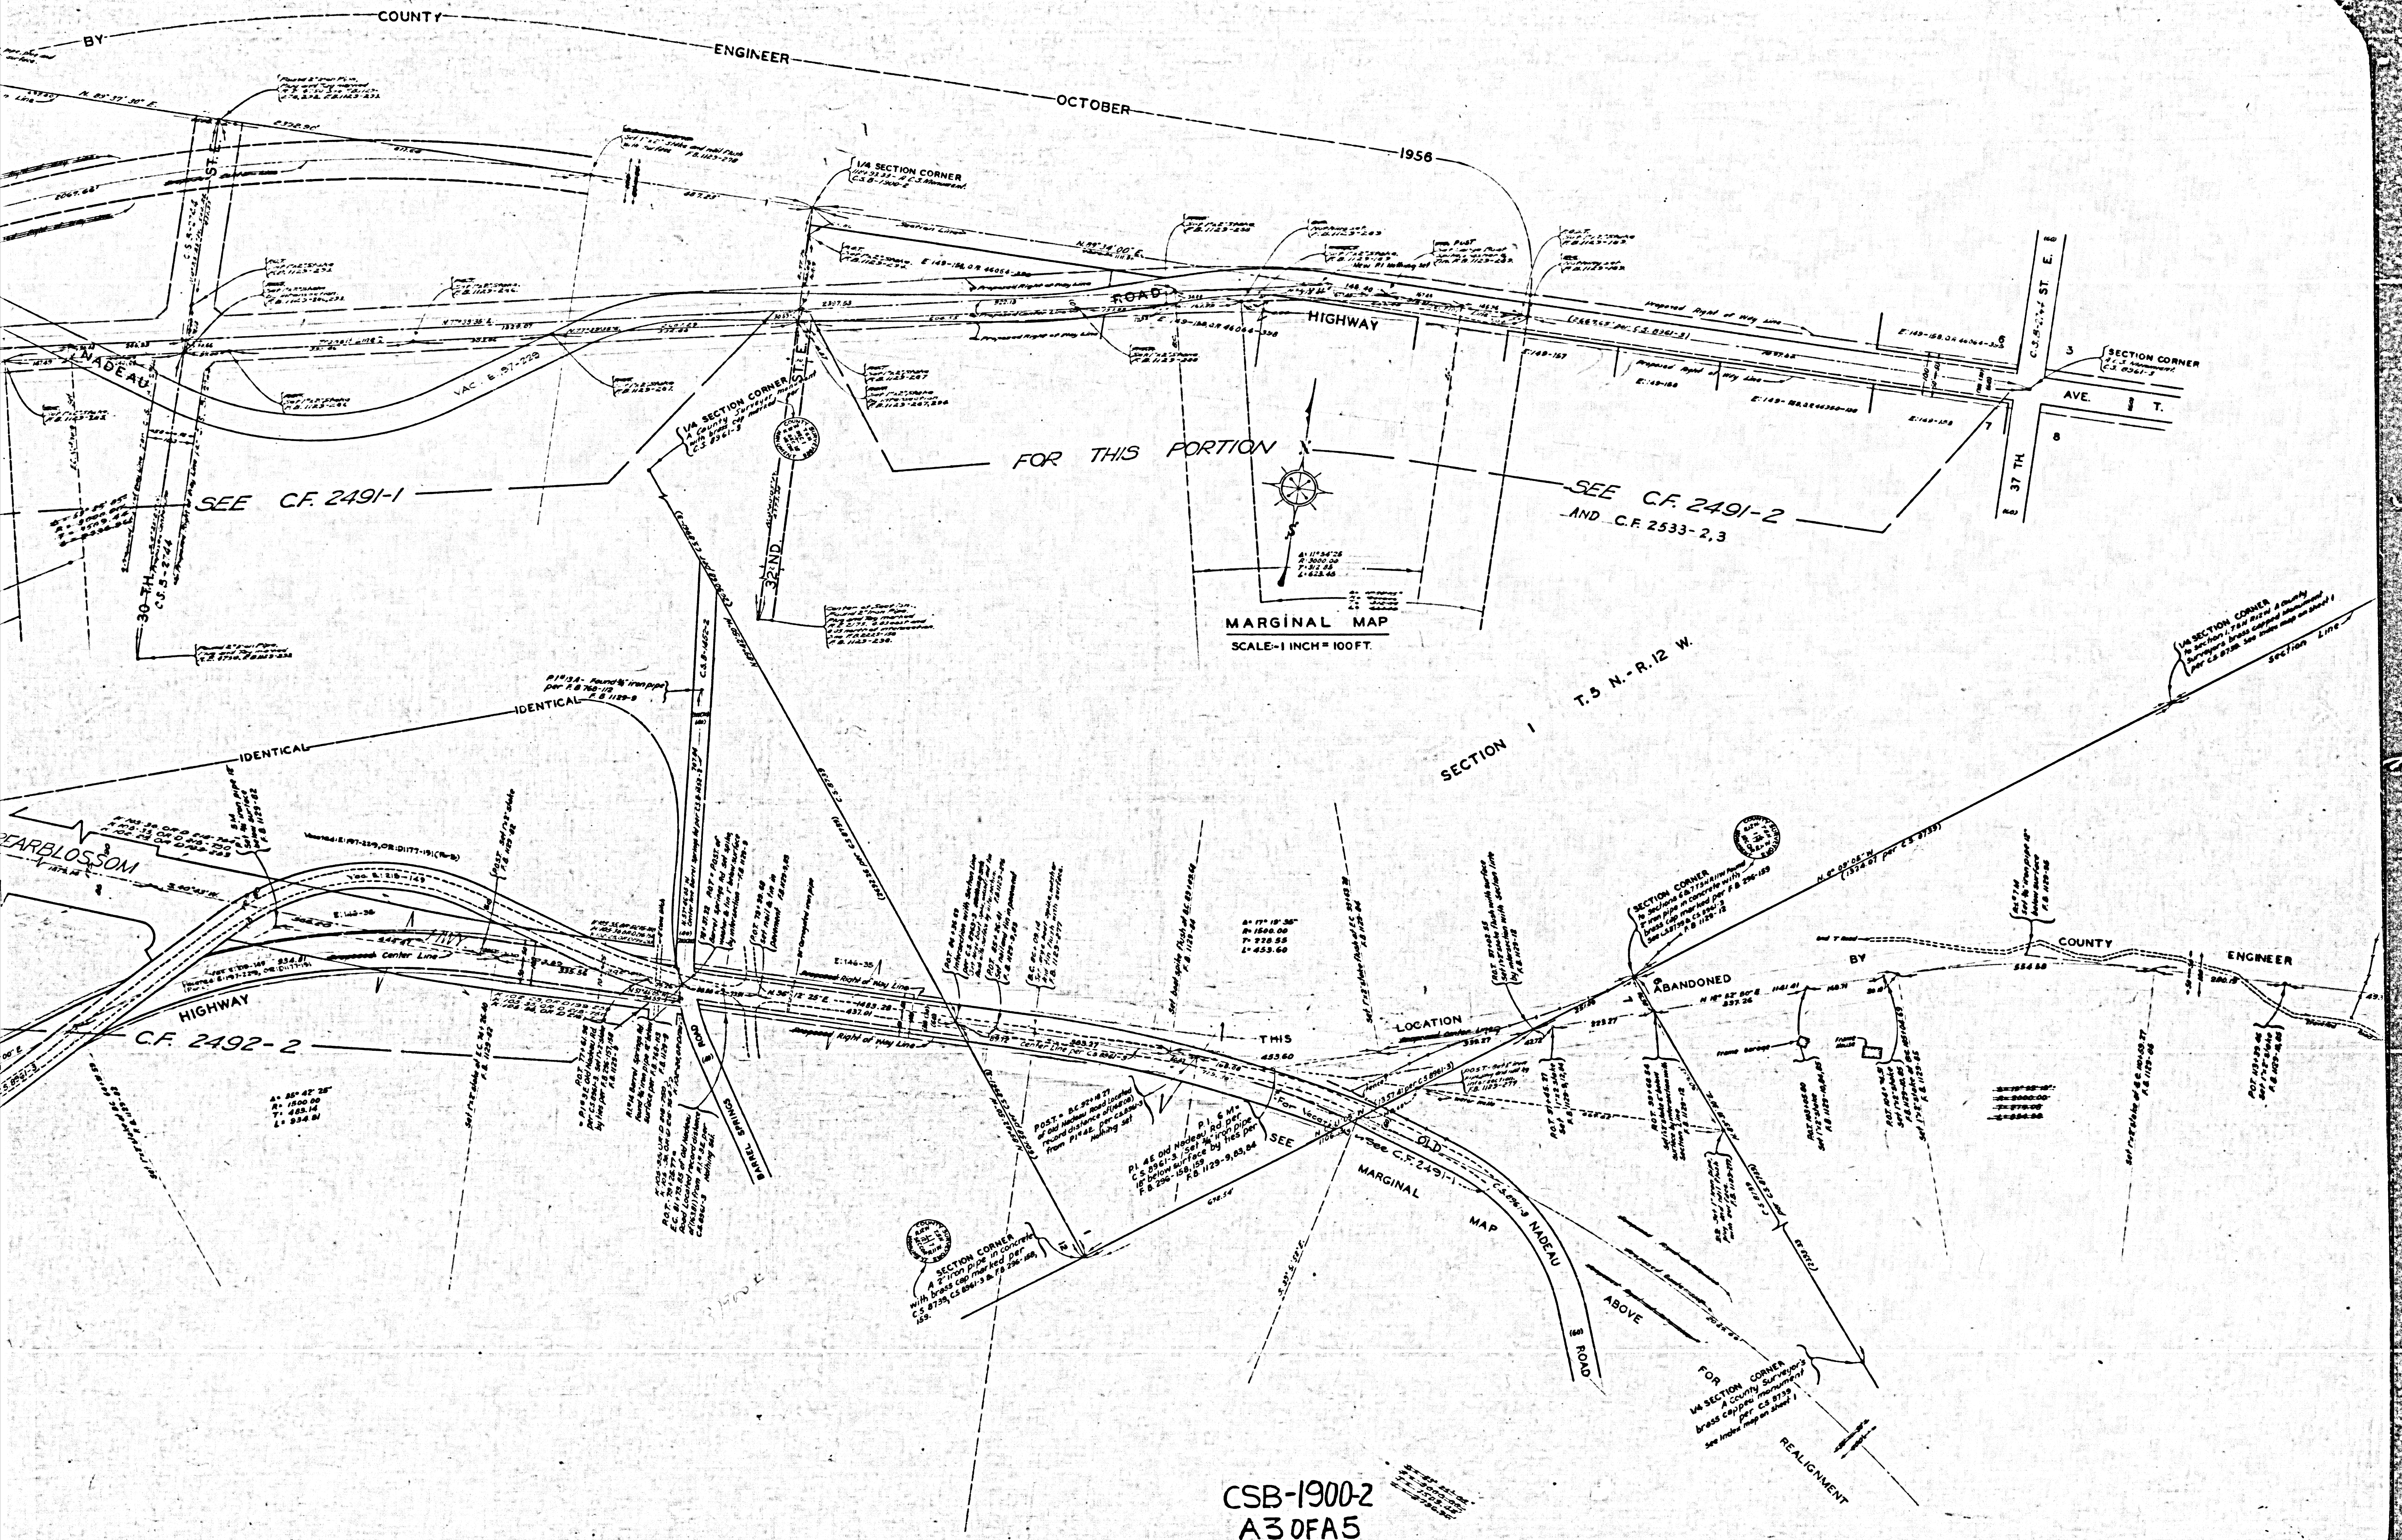


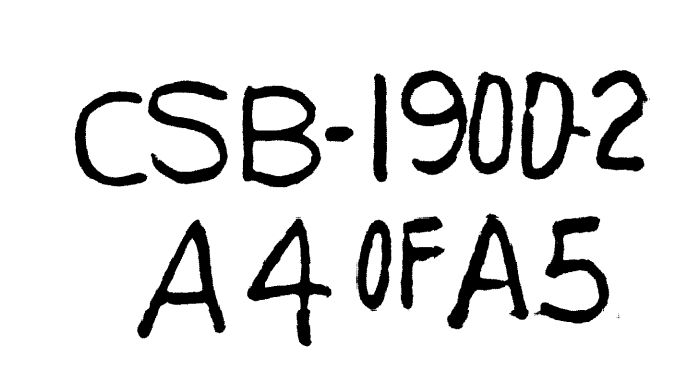

CSB-1900-2
A40FA5

SHEET NO. 5 OF 8 SHEETS
COUNTY 2086 EAGLE WVB NO. B-1300

SHEET NO. 5 OF 8 SHEETS
COUNTY 2086 EAGLE WVB NO. B-1300

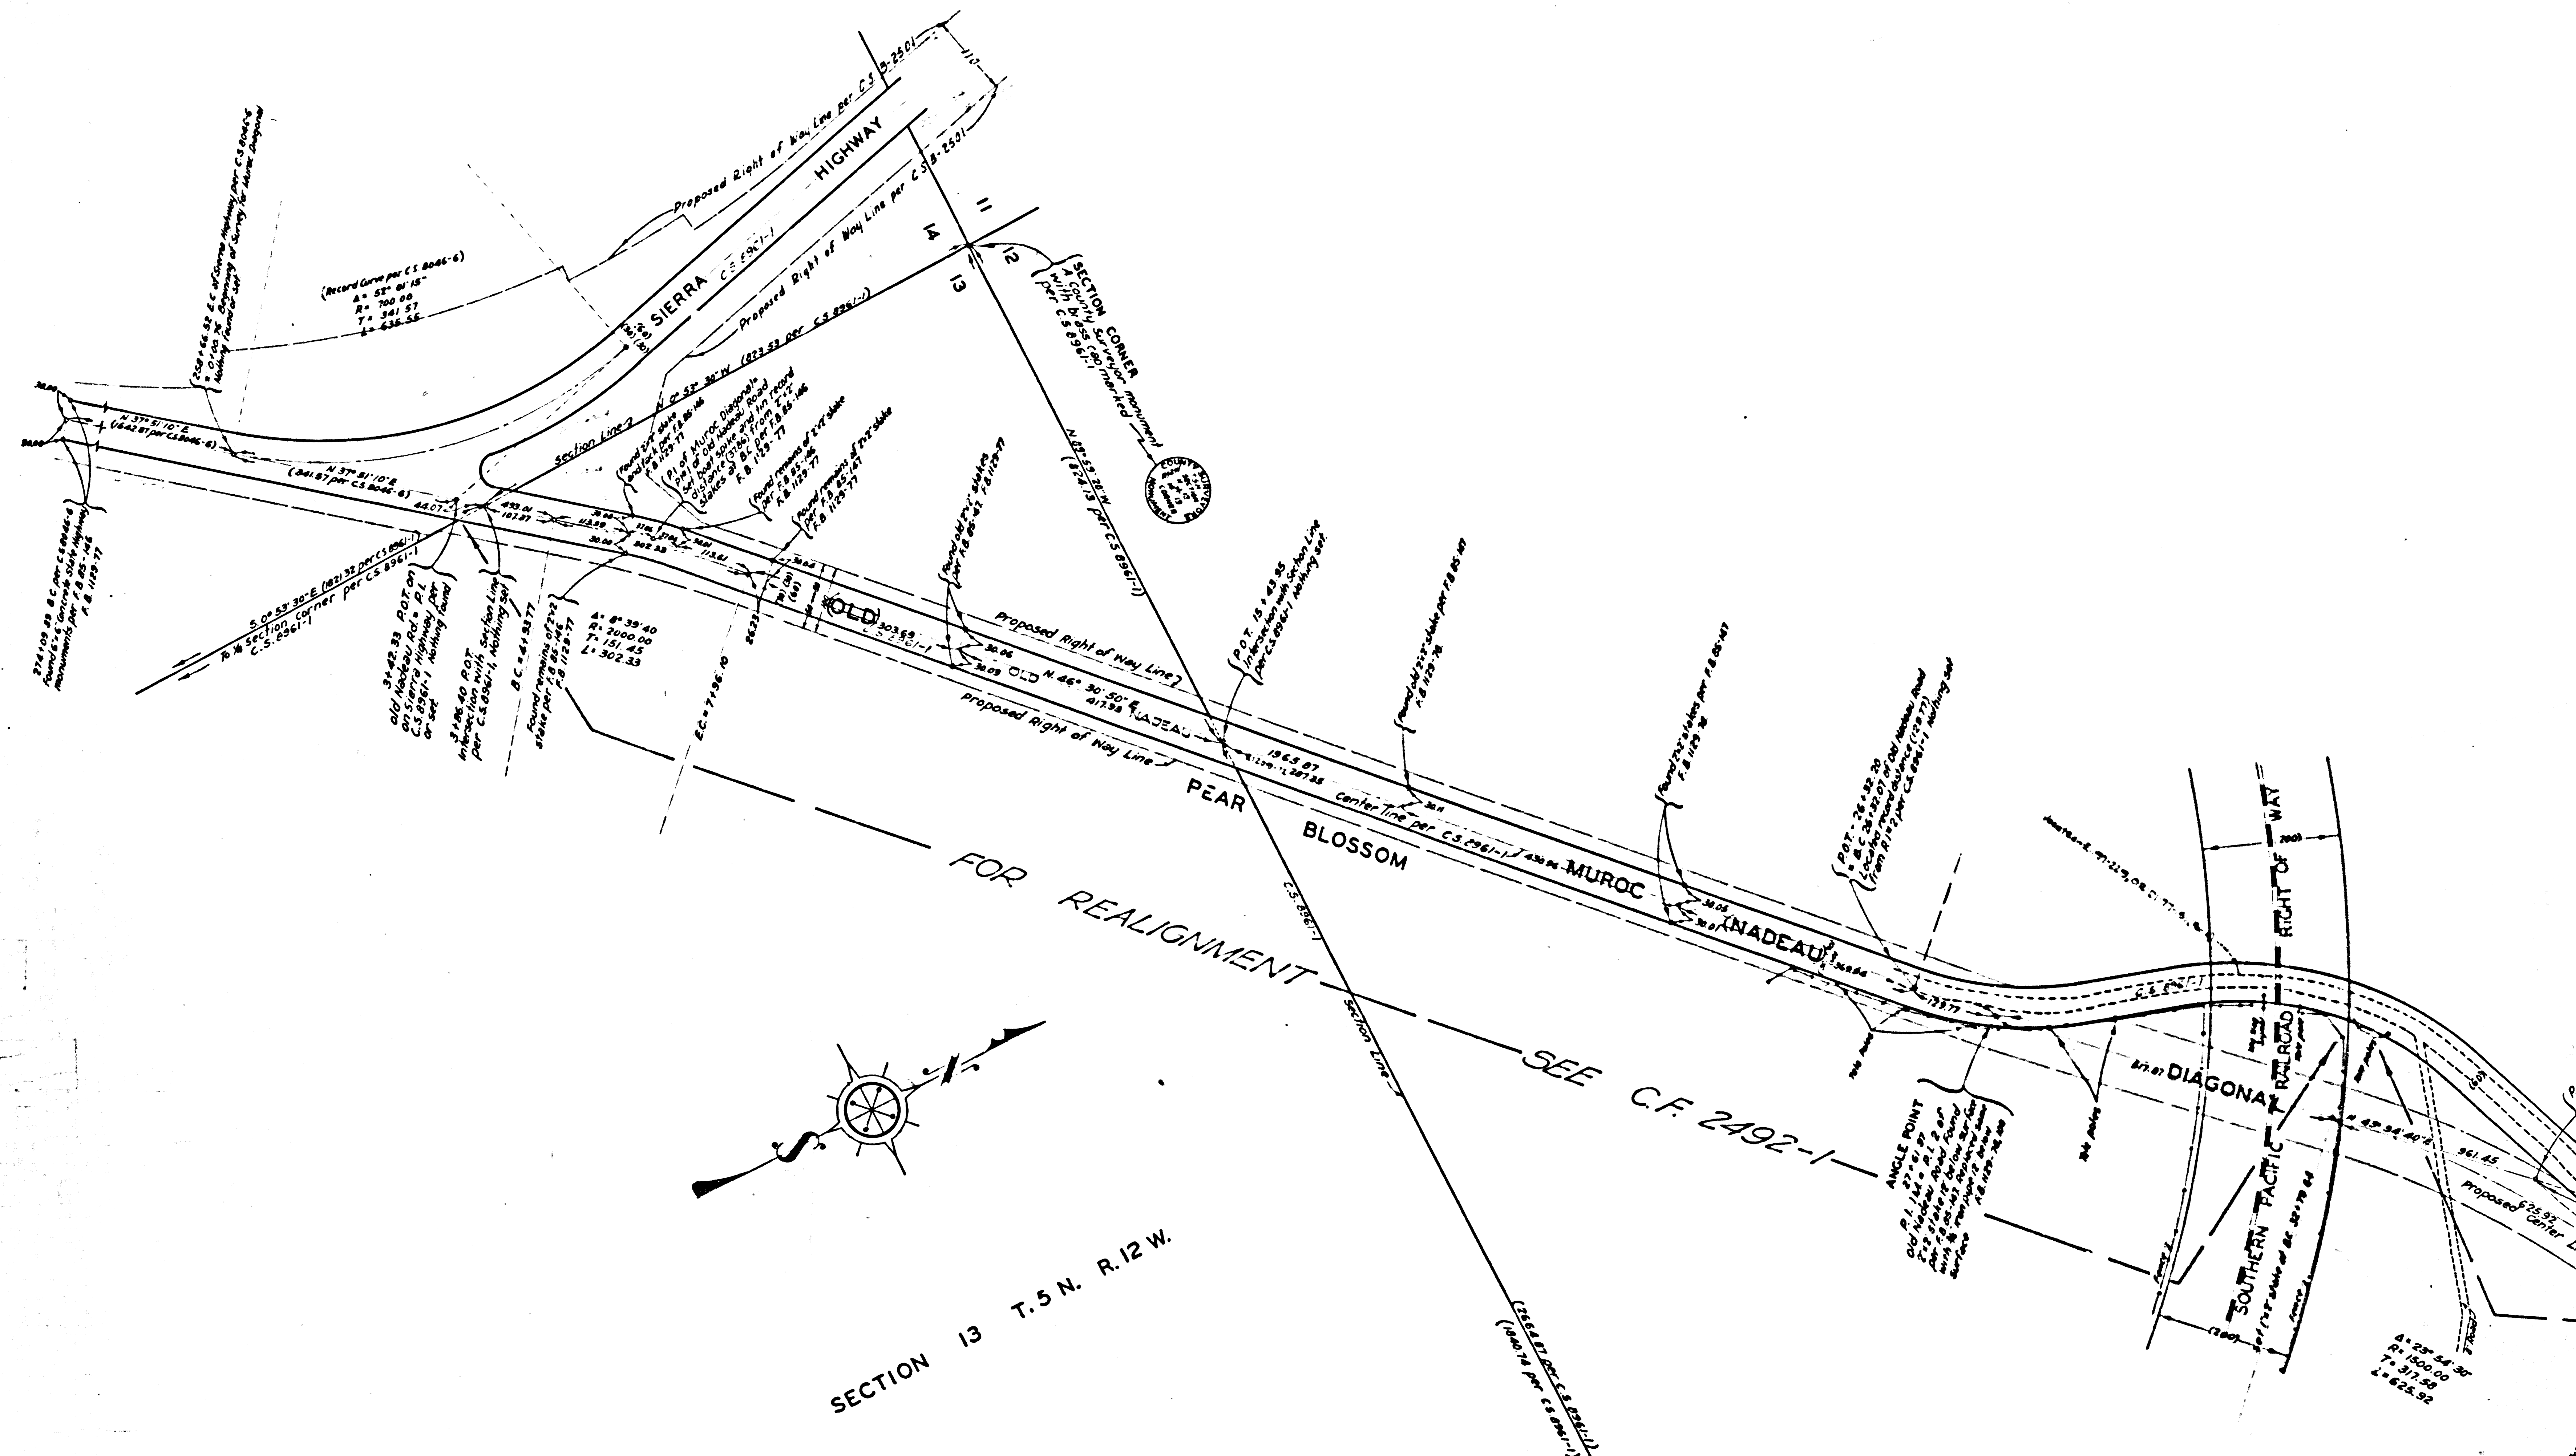

CSB-1900-2
A50FA5