
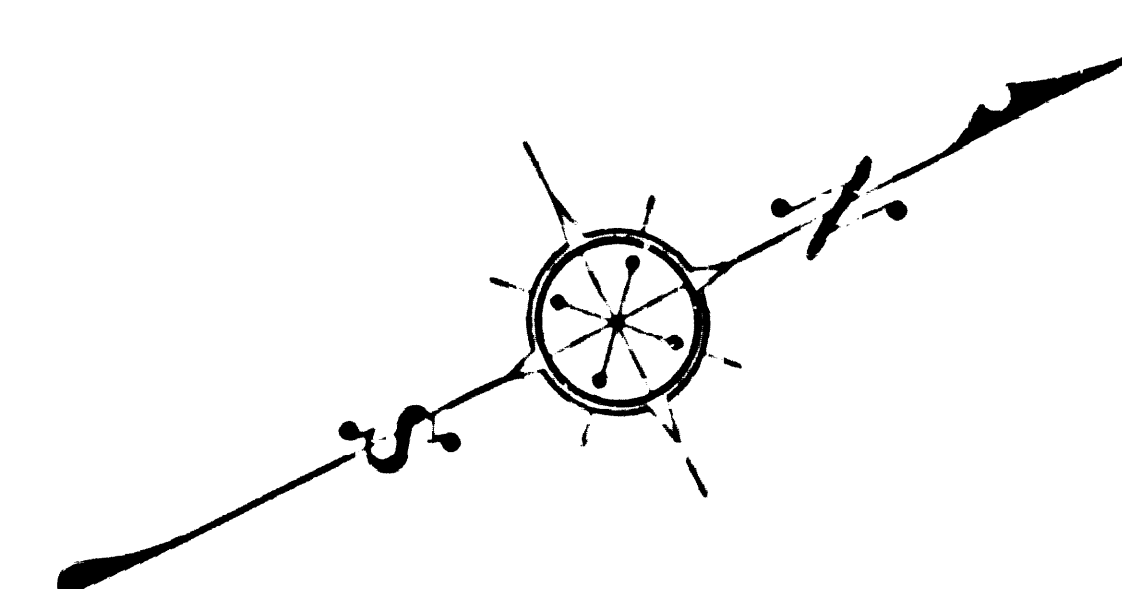


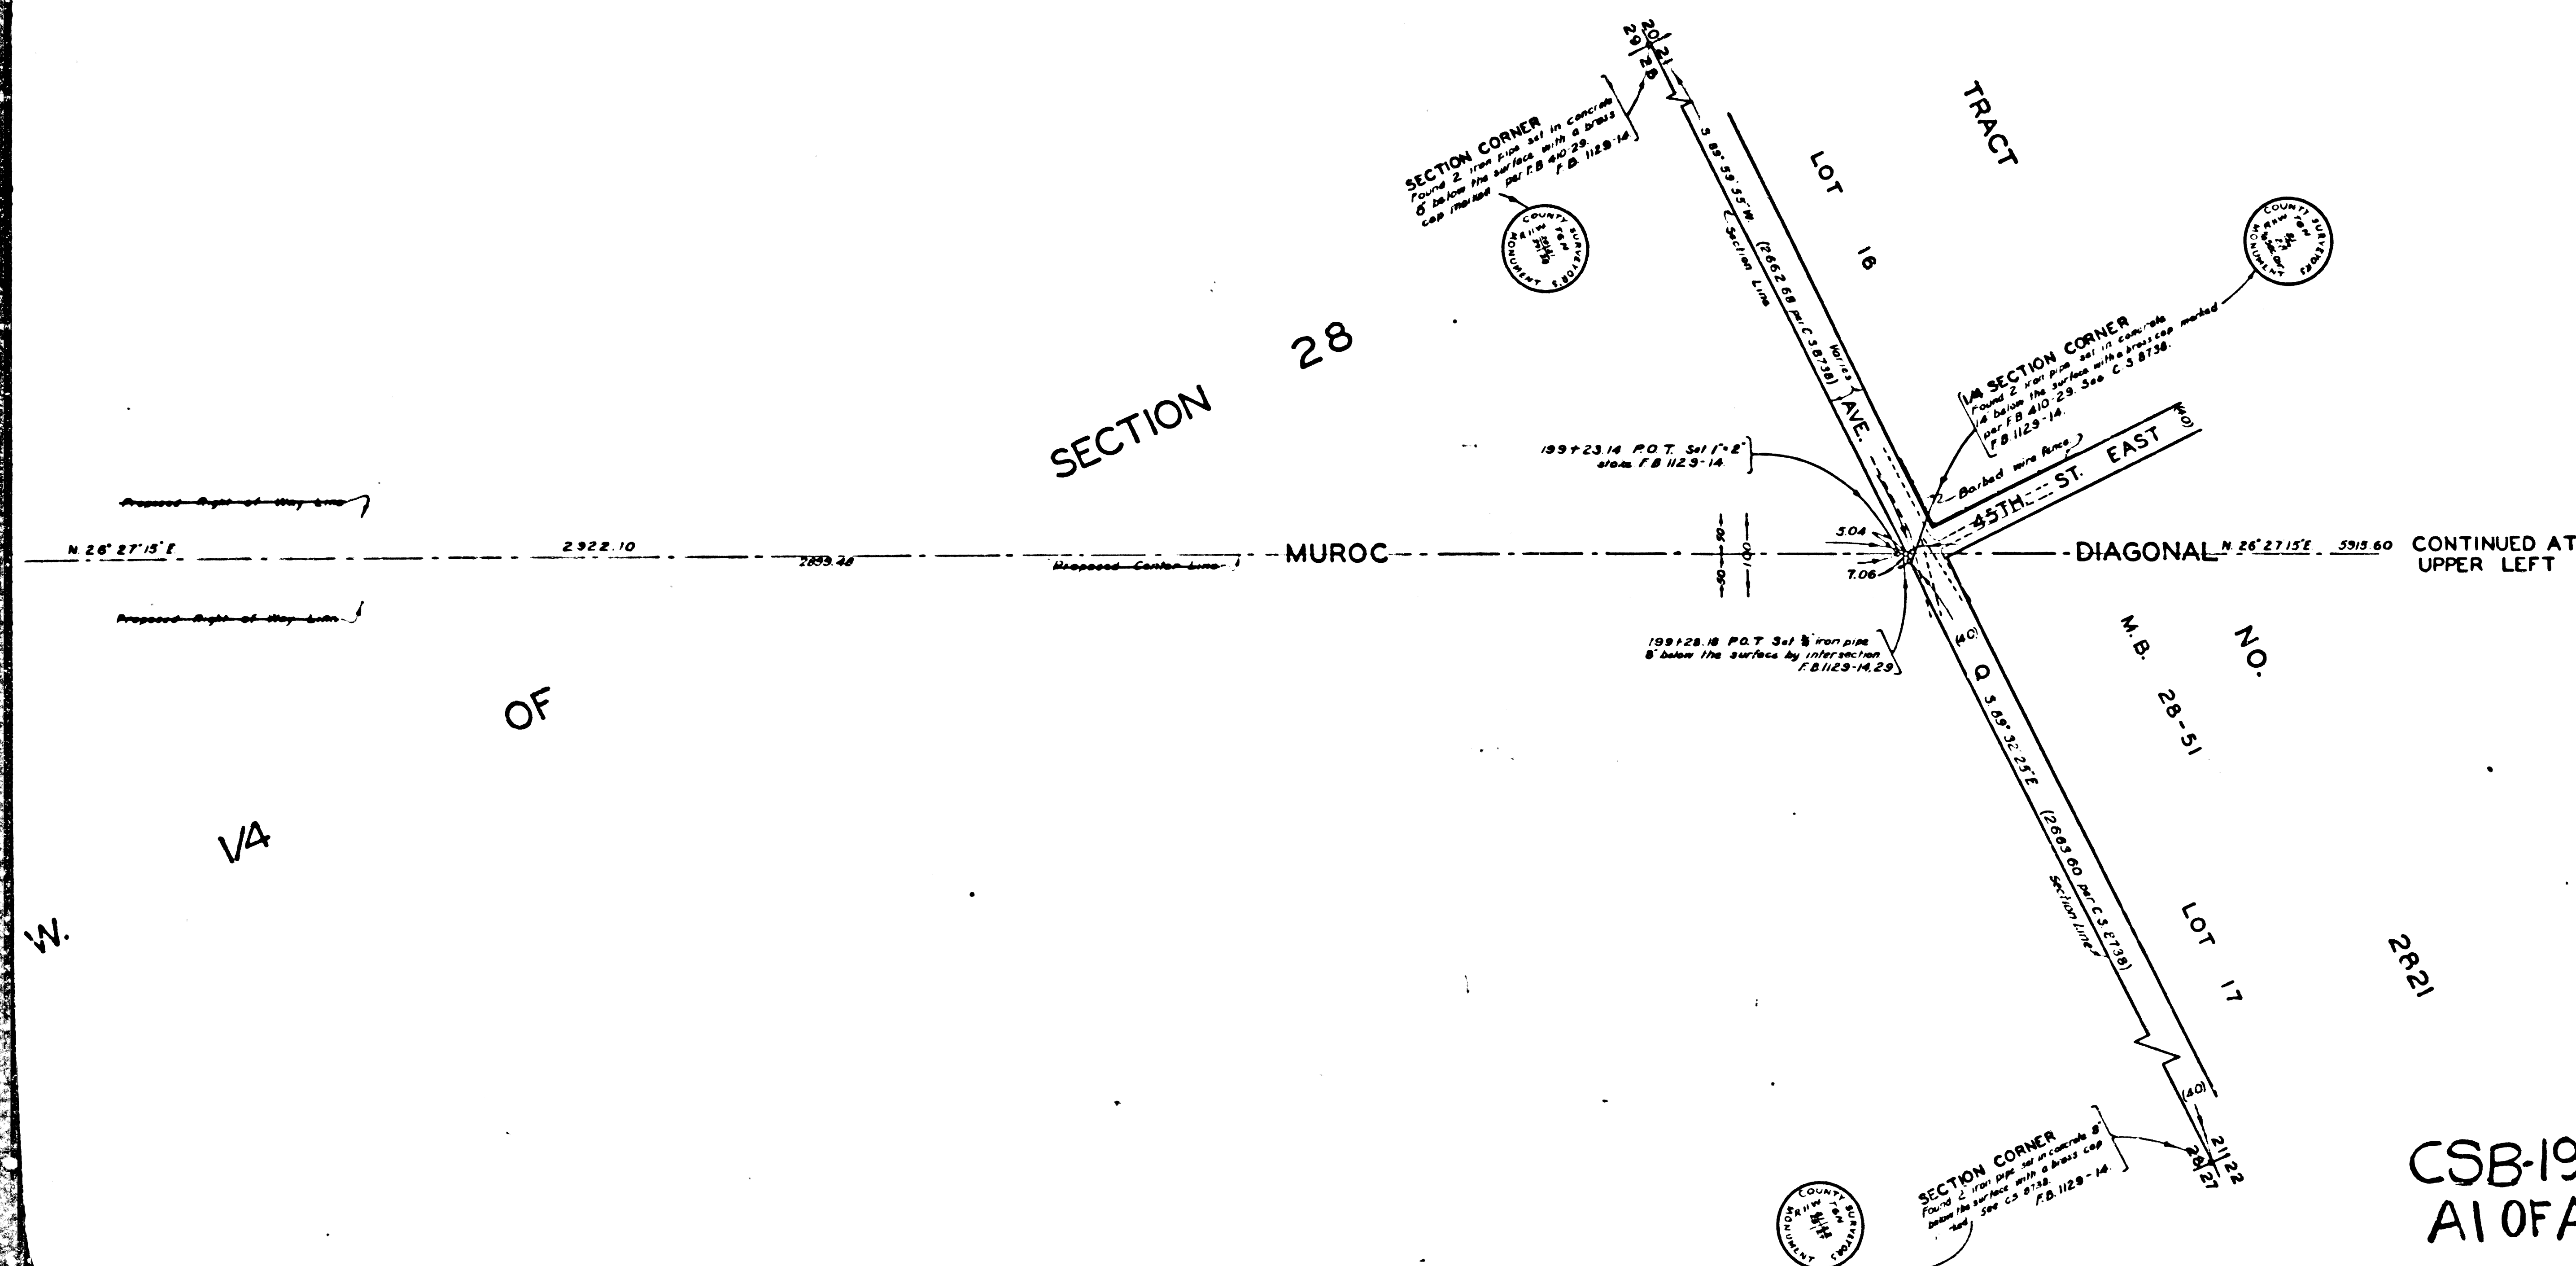

COUNTY OF LOS ANGELES
MAP OF
UROC DIAGONAL
FROM
SIERRA HIGHWAY
TO
OF SECTION 15 - T.8 N. - R
COUNTY SURVEYORS MAP N^o B-1900
SHEET N^o 3 OF 8 SHEETS
SCALE: -1 INCH = 100 FT.

C.E. ARNOLD - COUNTY SURVEYOR

SURVEYED MARCH 1944 TO DEC-1944

SURVEYED ON REQUEST OF THE REGIONAL
PLANNING COMMISSION UNDER SEC. 79, ORD.
4099, BY LETTER DATED AUG. 25, 1943, AND AS
AUTHORIZED BY THE BOARD OF SUPERVISORS
IN THEIR ORDER OF JUNE 1, 1938

BEARINGS ARE BASED ON THE BEARING OF
THE SOUTH LINE OF SECTION 36-18-N-11-W AS
SHOWN ON C.S.B-622

F.B. 1129-1-7-4

FIELD WORK BY-----E. A. ROSECRANS

OFFICE WORK BY-----R. R. Mc PHERSON

 L. DETILLA

CHECKED BY-----A. H. DREW

INDEX-65

Muroc Diagonal removed from Master Plan of
Highways February 1955 C.E.D.

CSB-1900-3
A10FA4

