


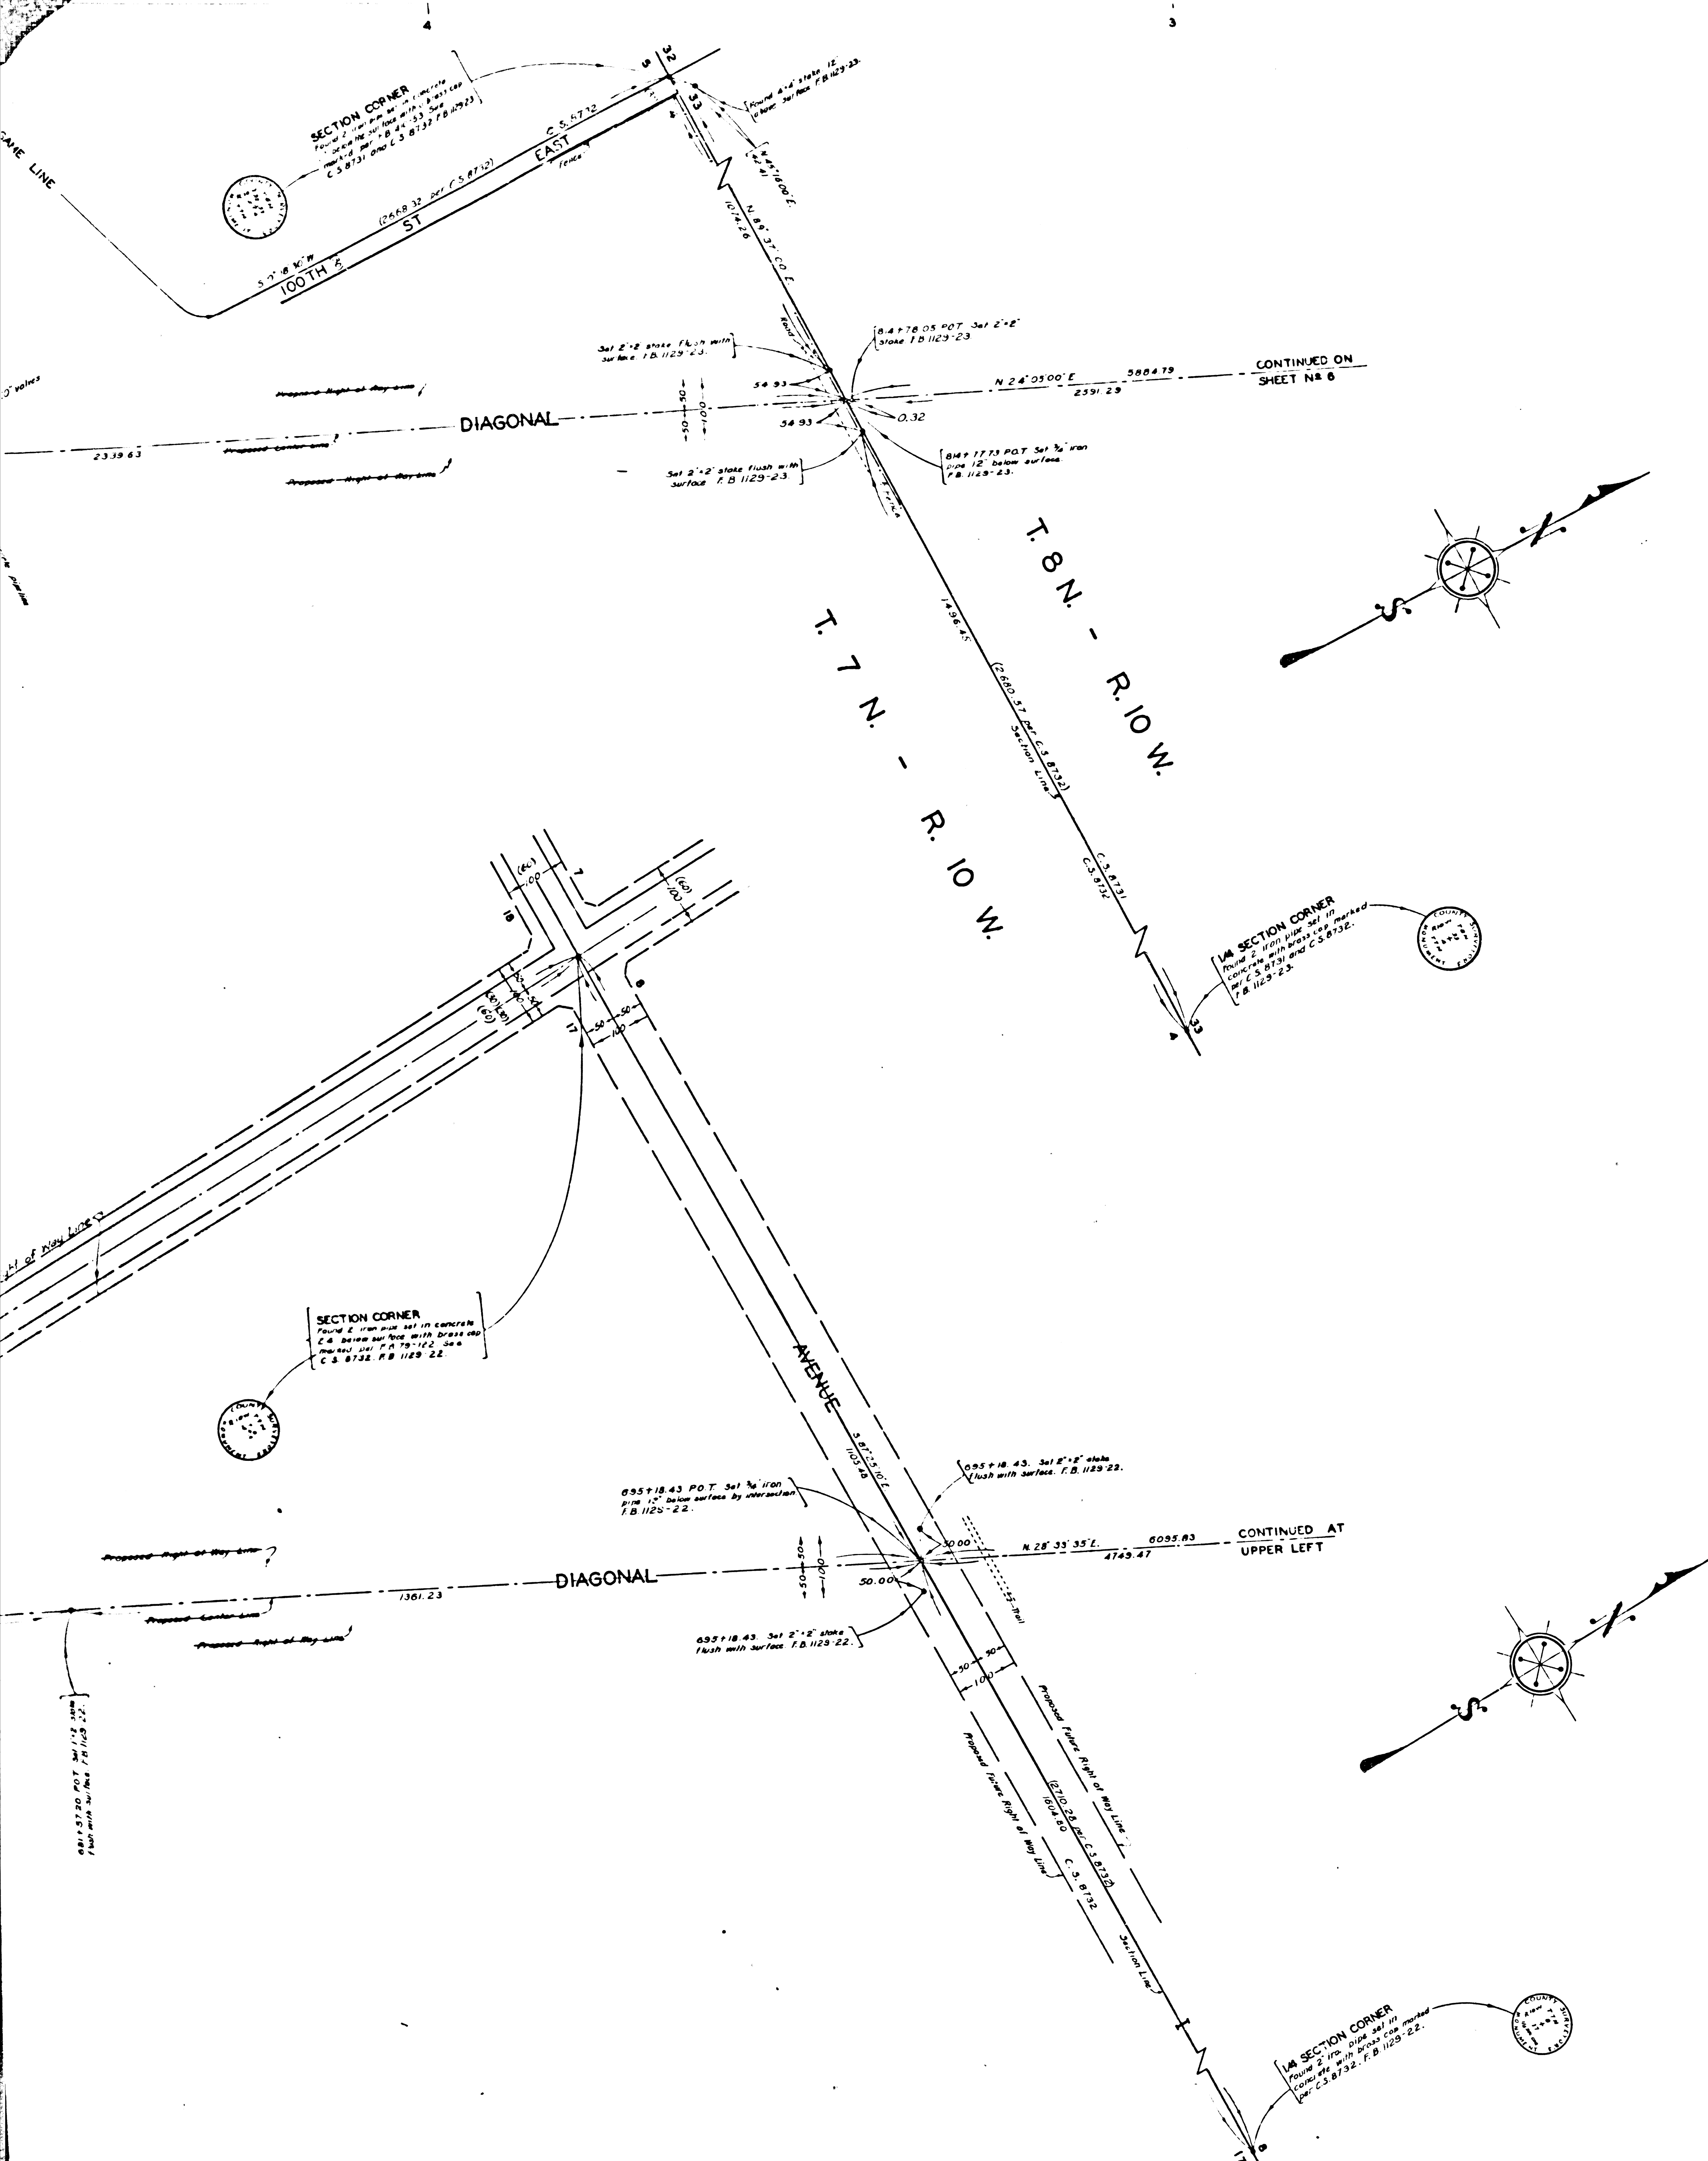


COUNTY OF LOS ANGELES
 MAP OF
MUROC DIAGONAL
 FROM
 SIERRA HIGHWAY
 TO
 N.E. CORNER OF SECTION 15 - T. 8 N. - R. 10 W. - S.B.M.
 COUNTY SURVEYORS MAP NO B-1900
 SHEET NO 5 OF 6 SHEETS
 SCALE: -1 INCH = 100 FT.


JOB NUMBER 8374
 C. E. ARNOLD - COUNTY SURVEYOR
 SURVEYED MARCH 1944 TO DEC. 1944
 SURVEYED ON REQUEST OF THE REGIONAL
 PLANNING COMMISSION UNDER SEC. 79, ORD.
 4099, BY LETTER DATED AUG. 25, 1943, AND AS
 AUTHORIZED BY THE BOARD OF SUPERVISORS
 IN THEIR ORDER OF JUNE 1, 1939
 BEARINGS ARE BASED ON THE BEARING OF
 THE SOUTH LINE OF SECTION 36 - T. 8 N. - R. 10 W. AS
 SHOWN ON C.S.B. 822
 F.B. 1129-1-74
 FIELD WORK BY E. A. ROSECRANS
 OFFICE WORK BY R. R. MA PHERSON
 L. DETILLA
 CHECKED BY A. H. DREW INDEX-29

Muroc Diagonal removed from Master Plan of Highways
 February 1955

CSB-1900-5
 A1 OF A4

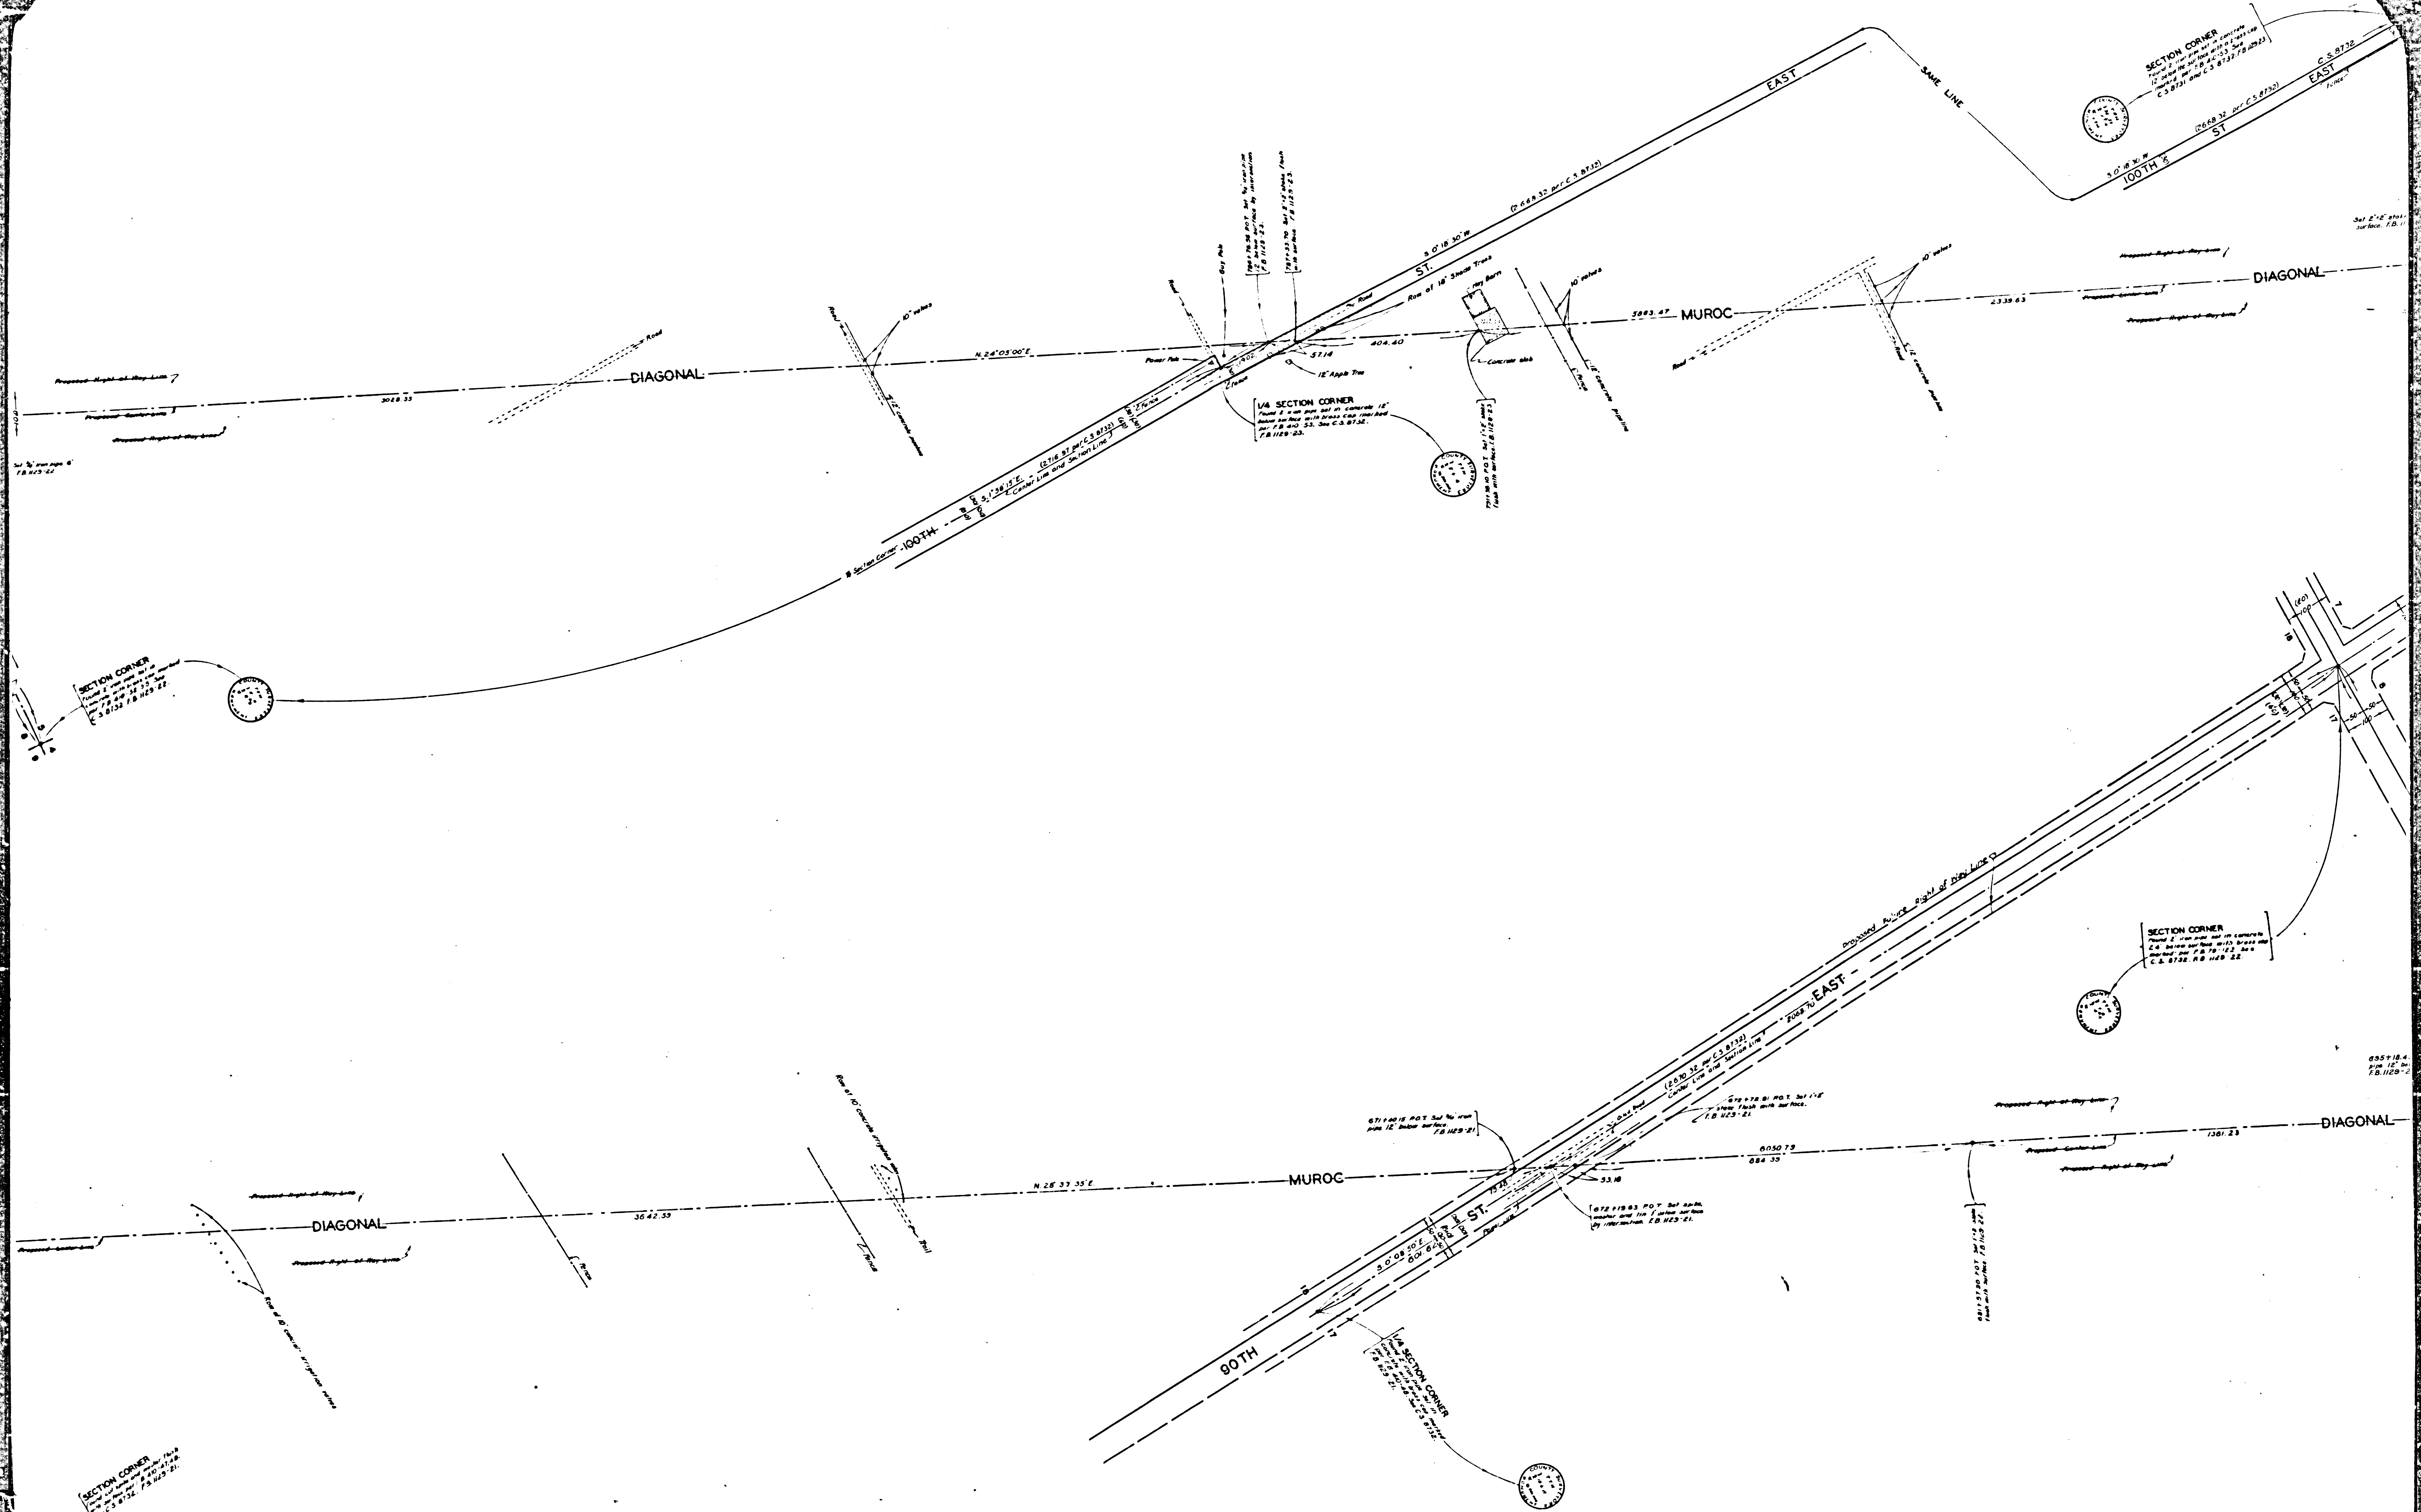

CSB-1900-5
A20FA4

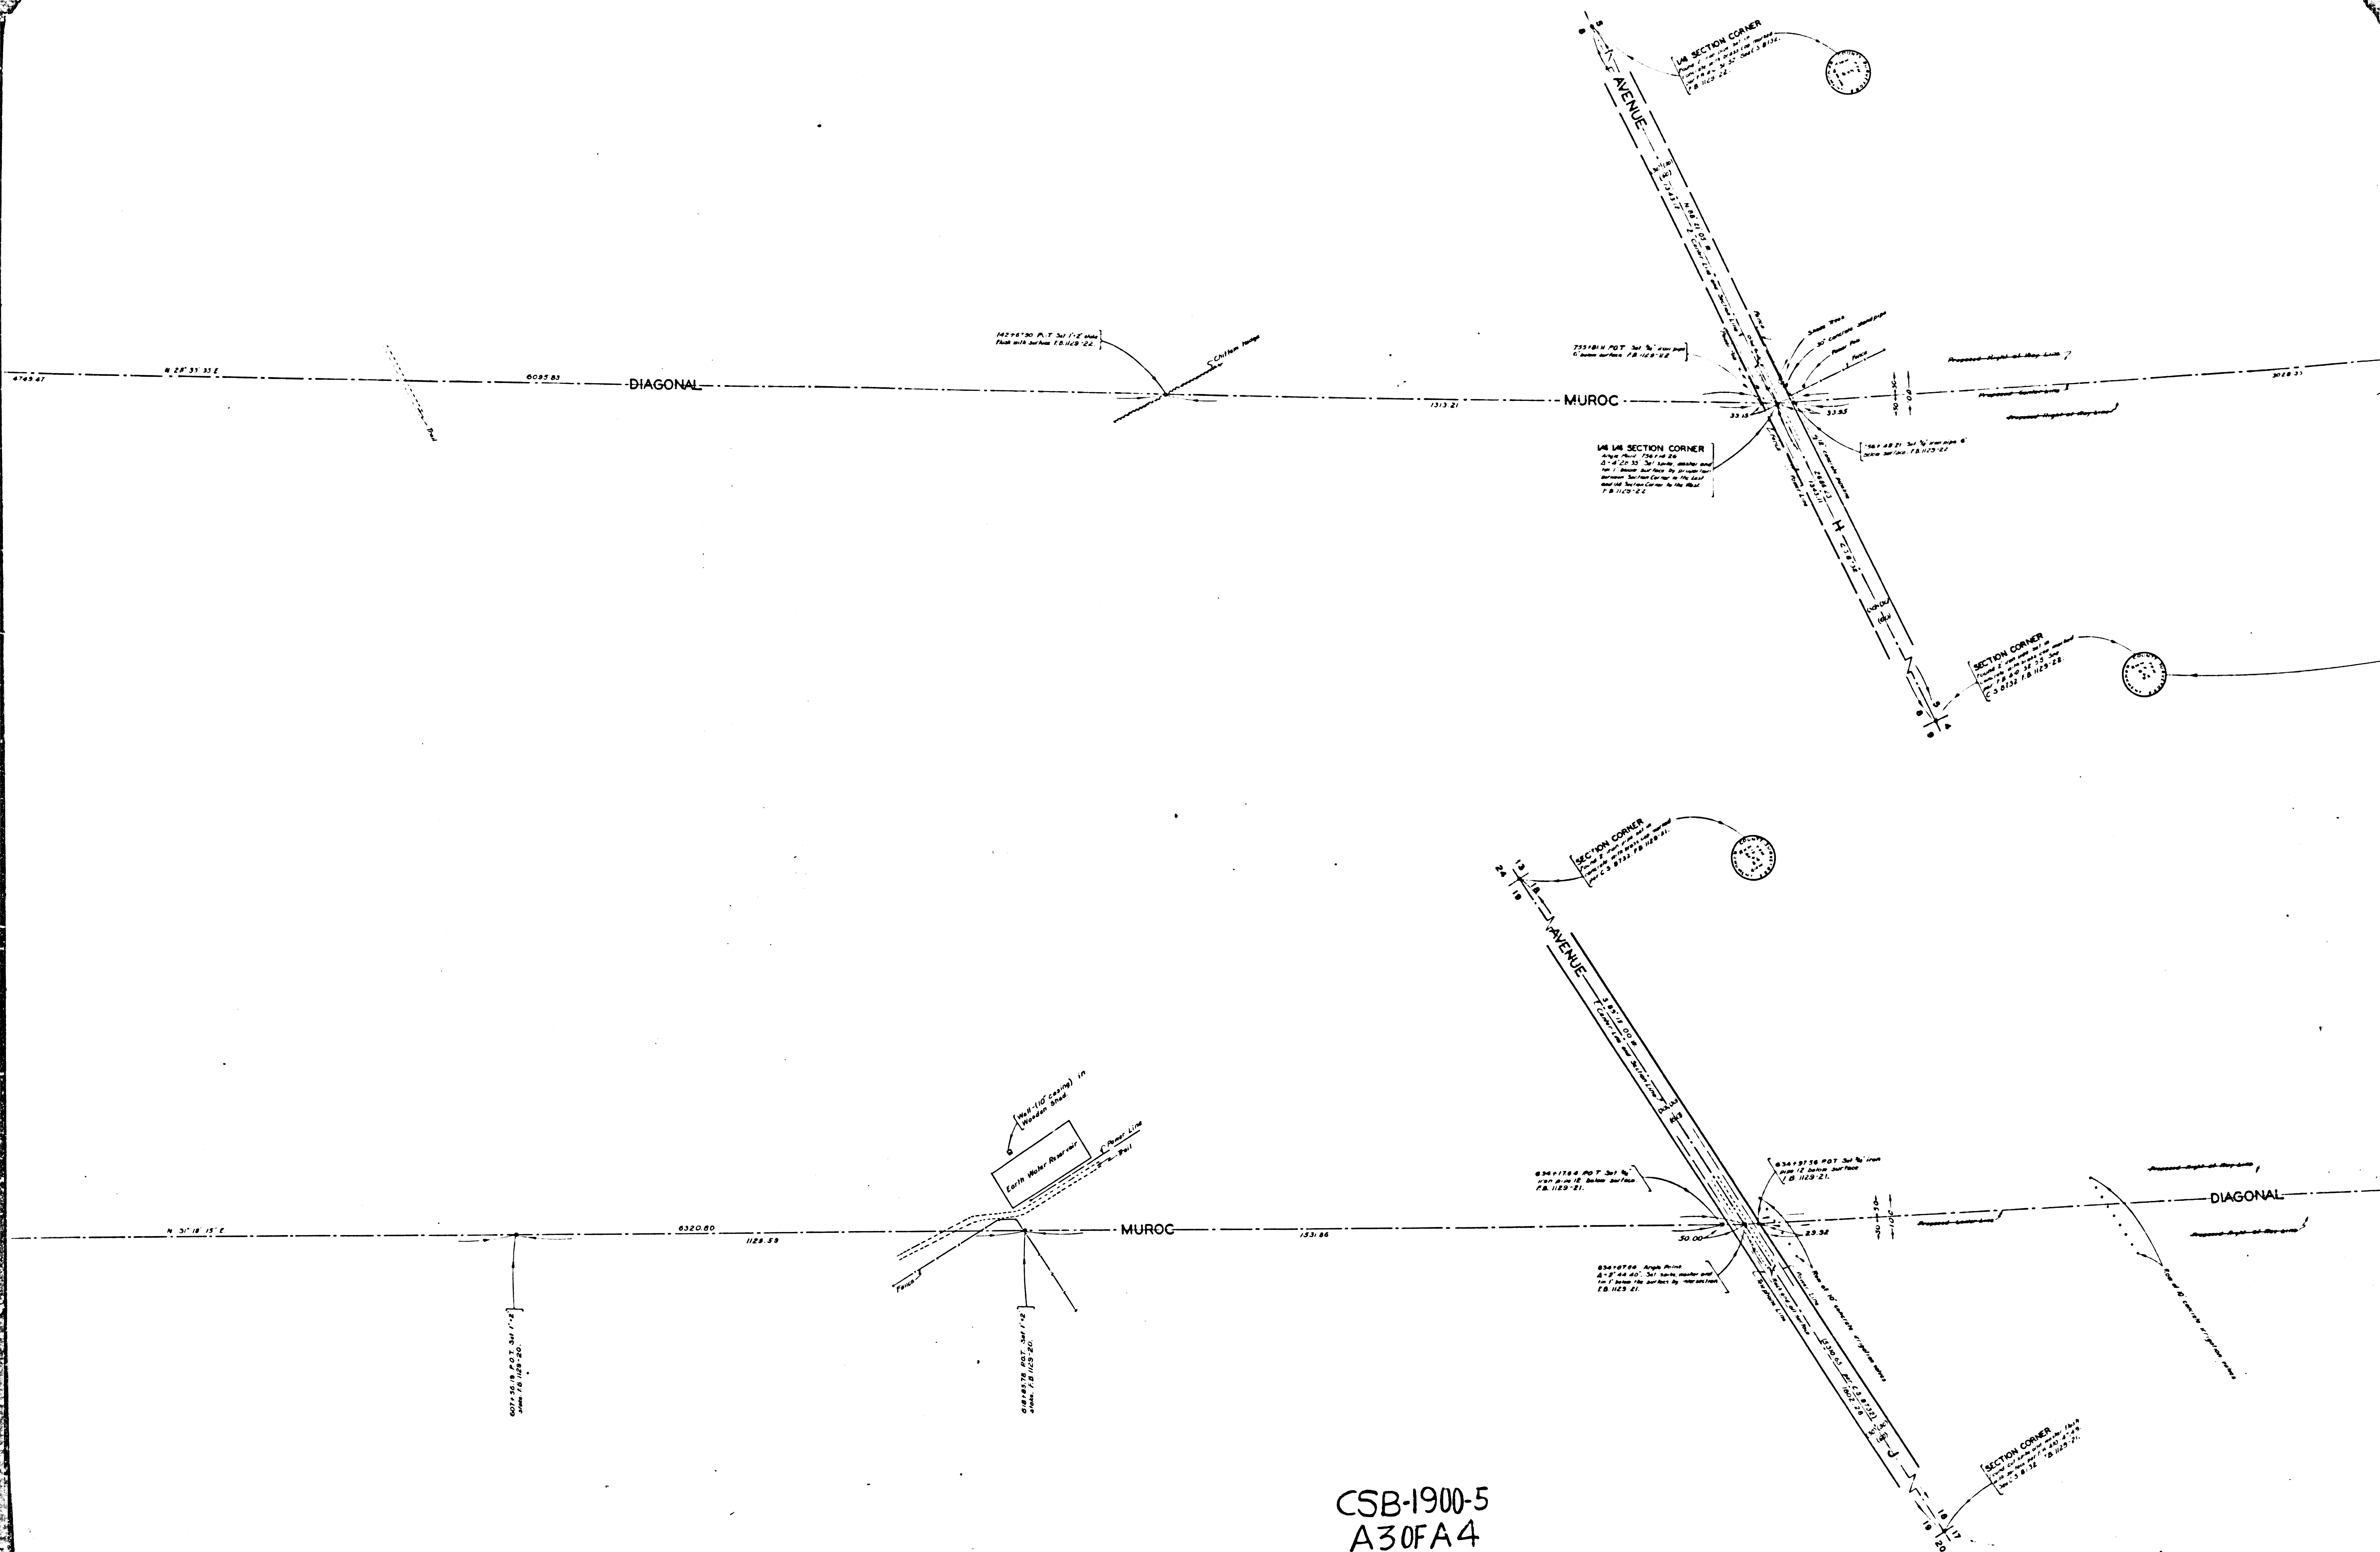

CSB-1900-5
A30FA4

