
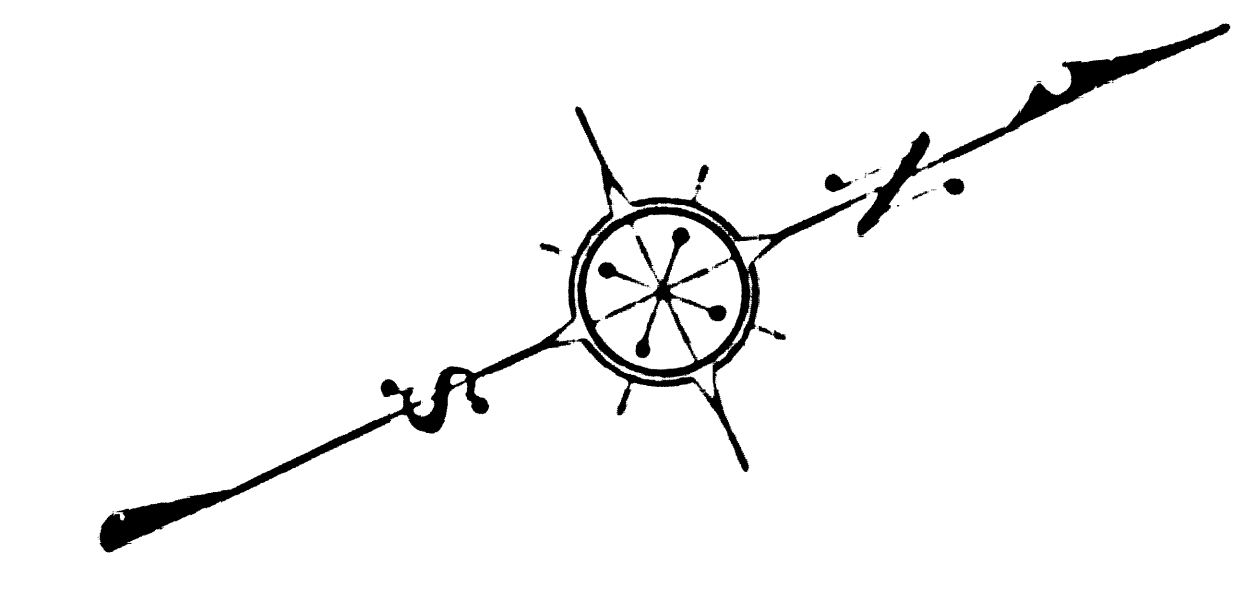
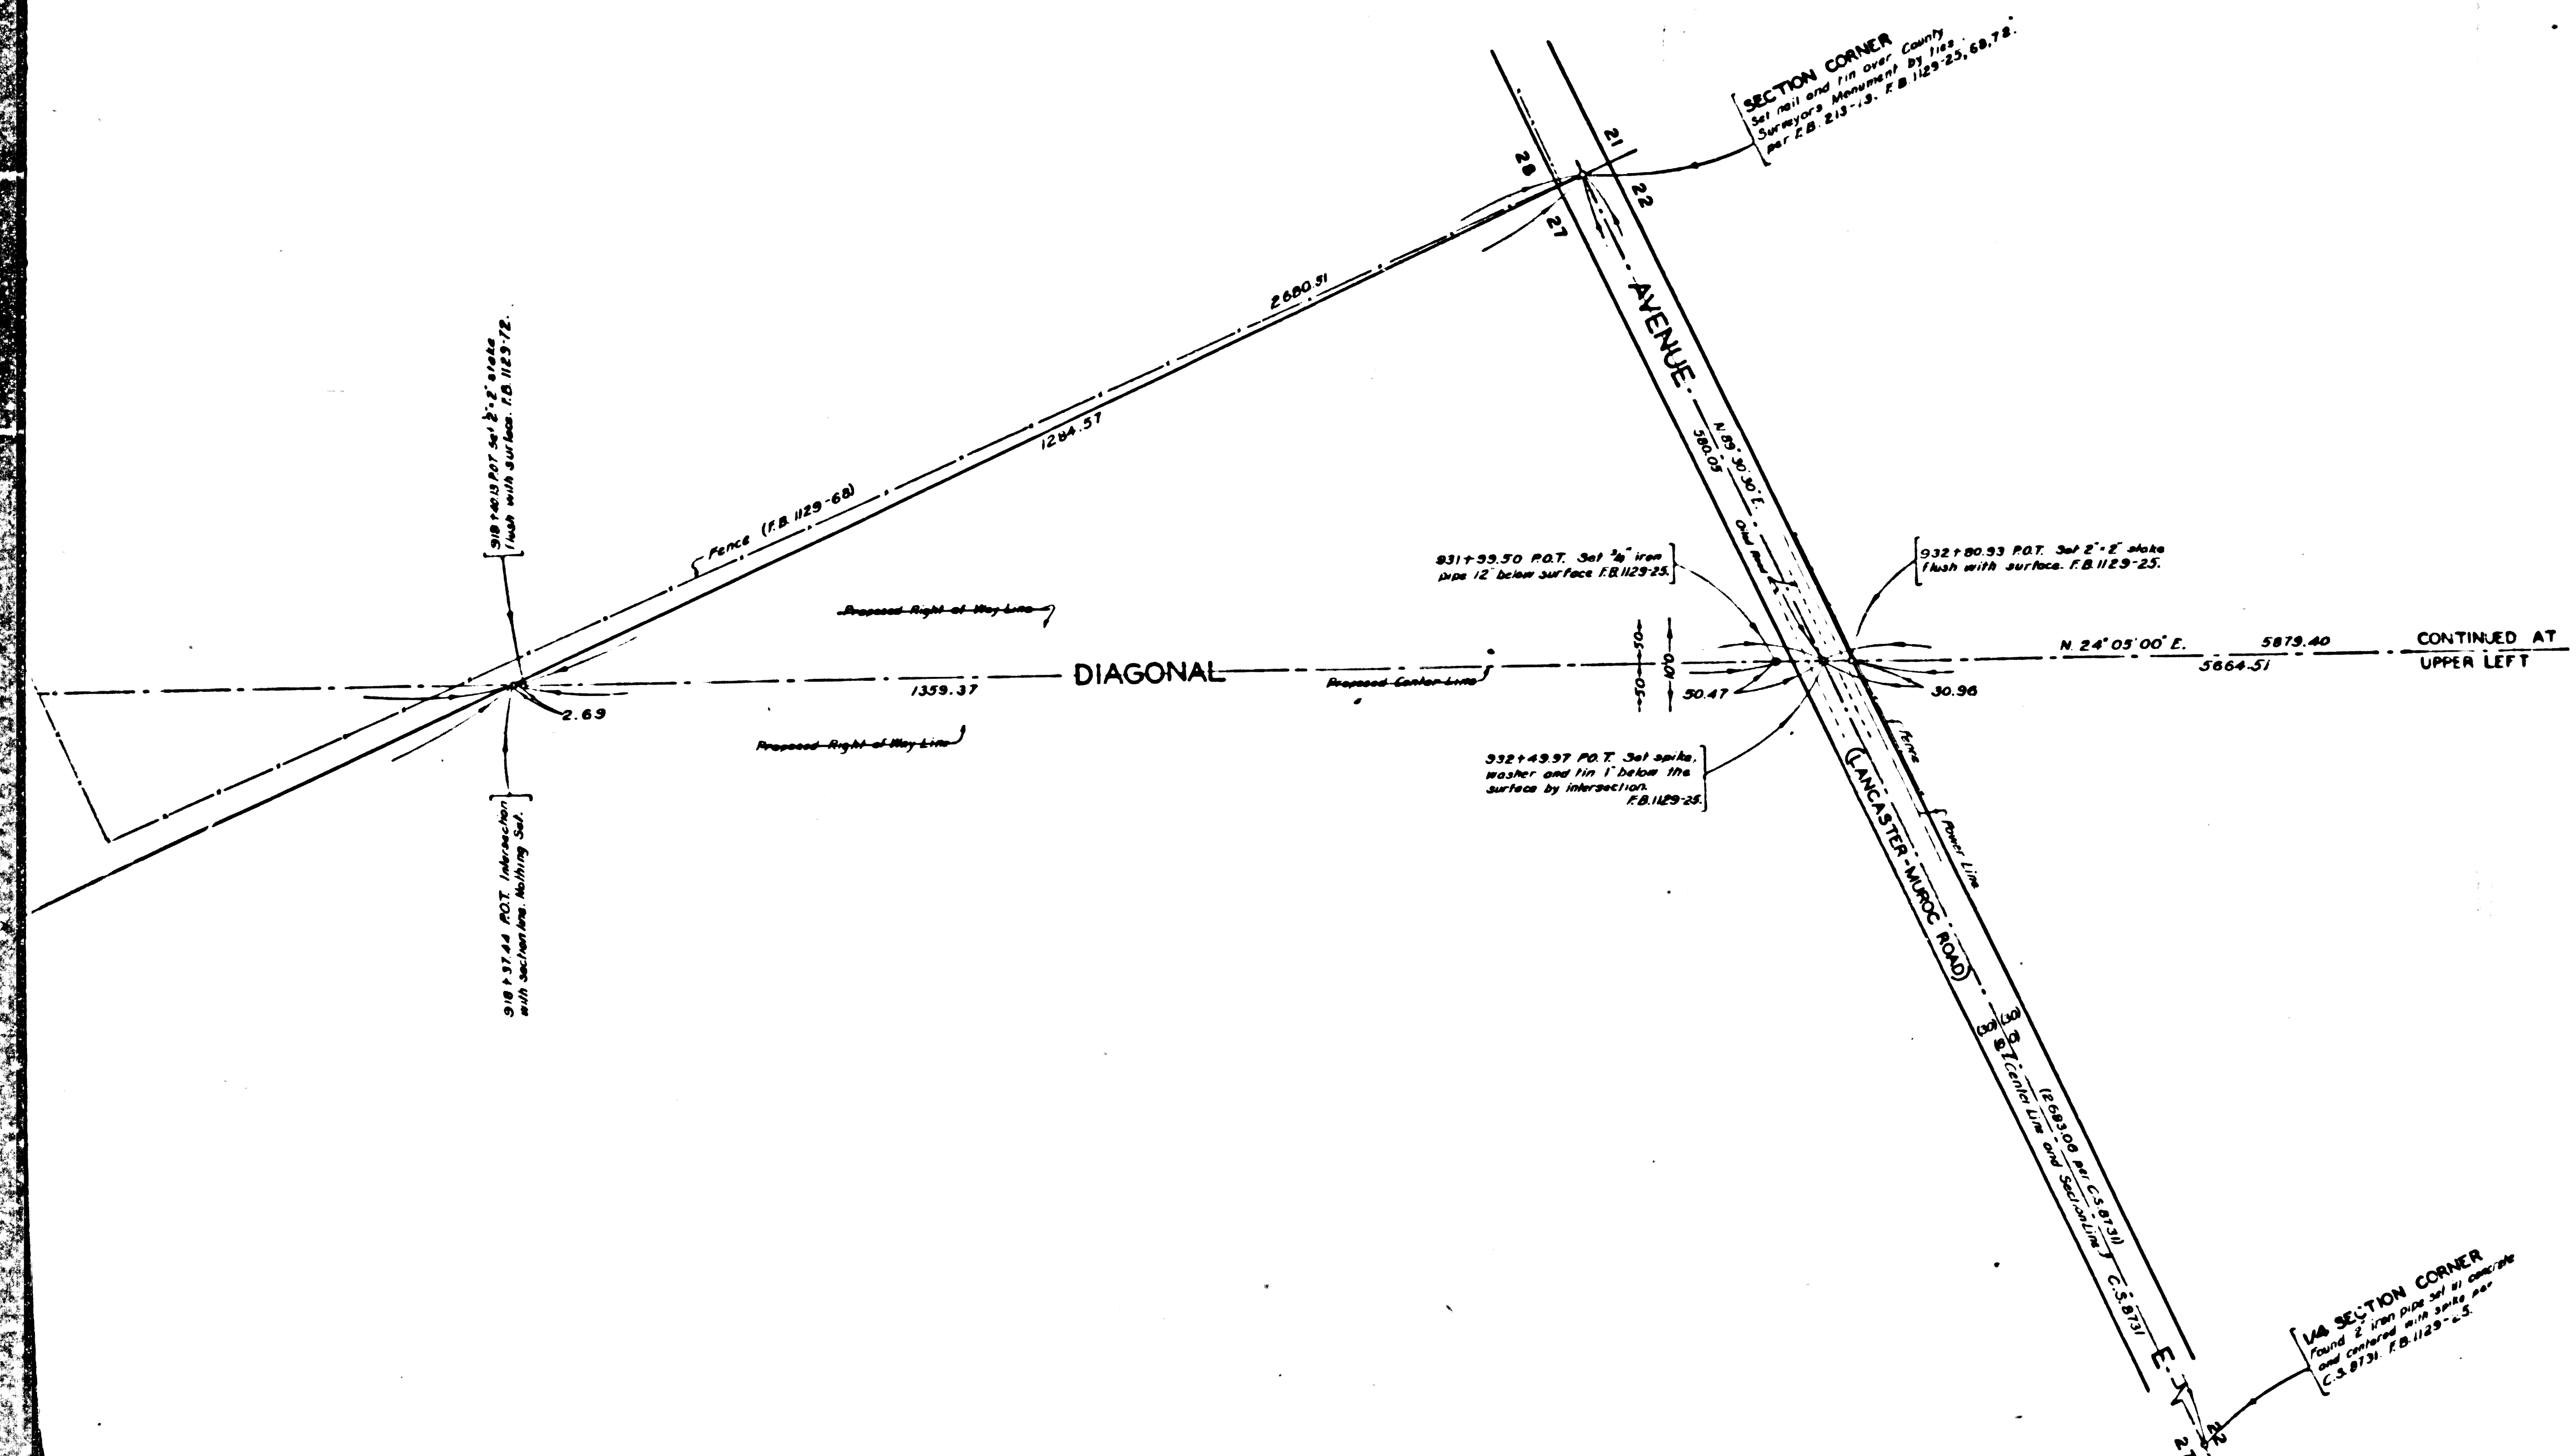


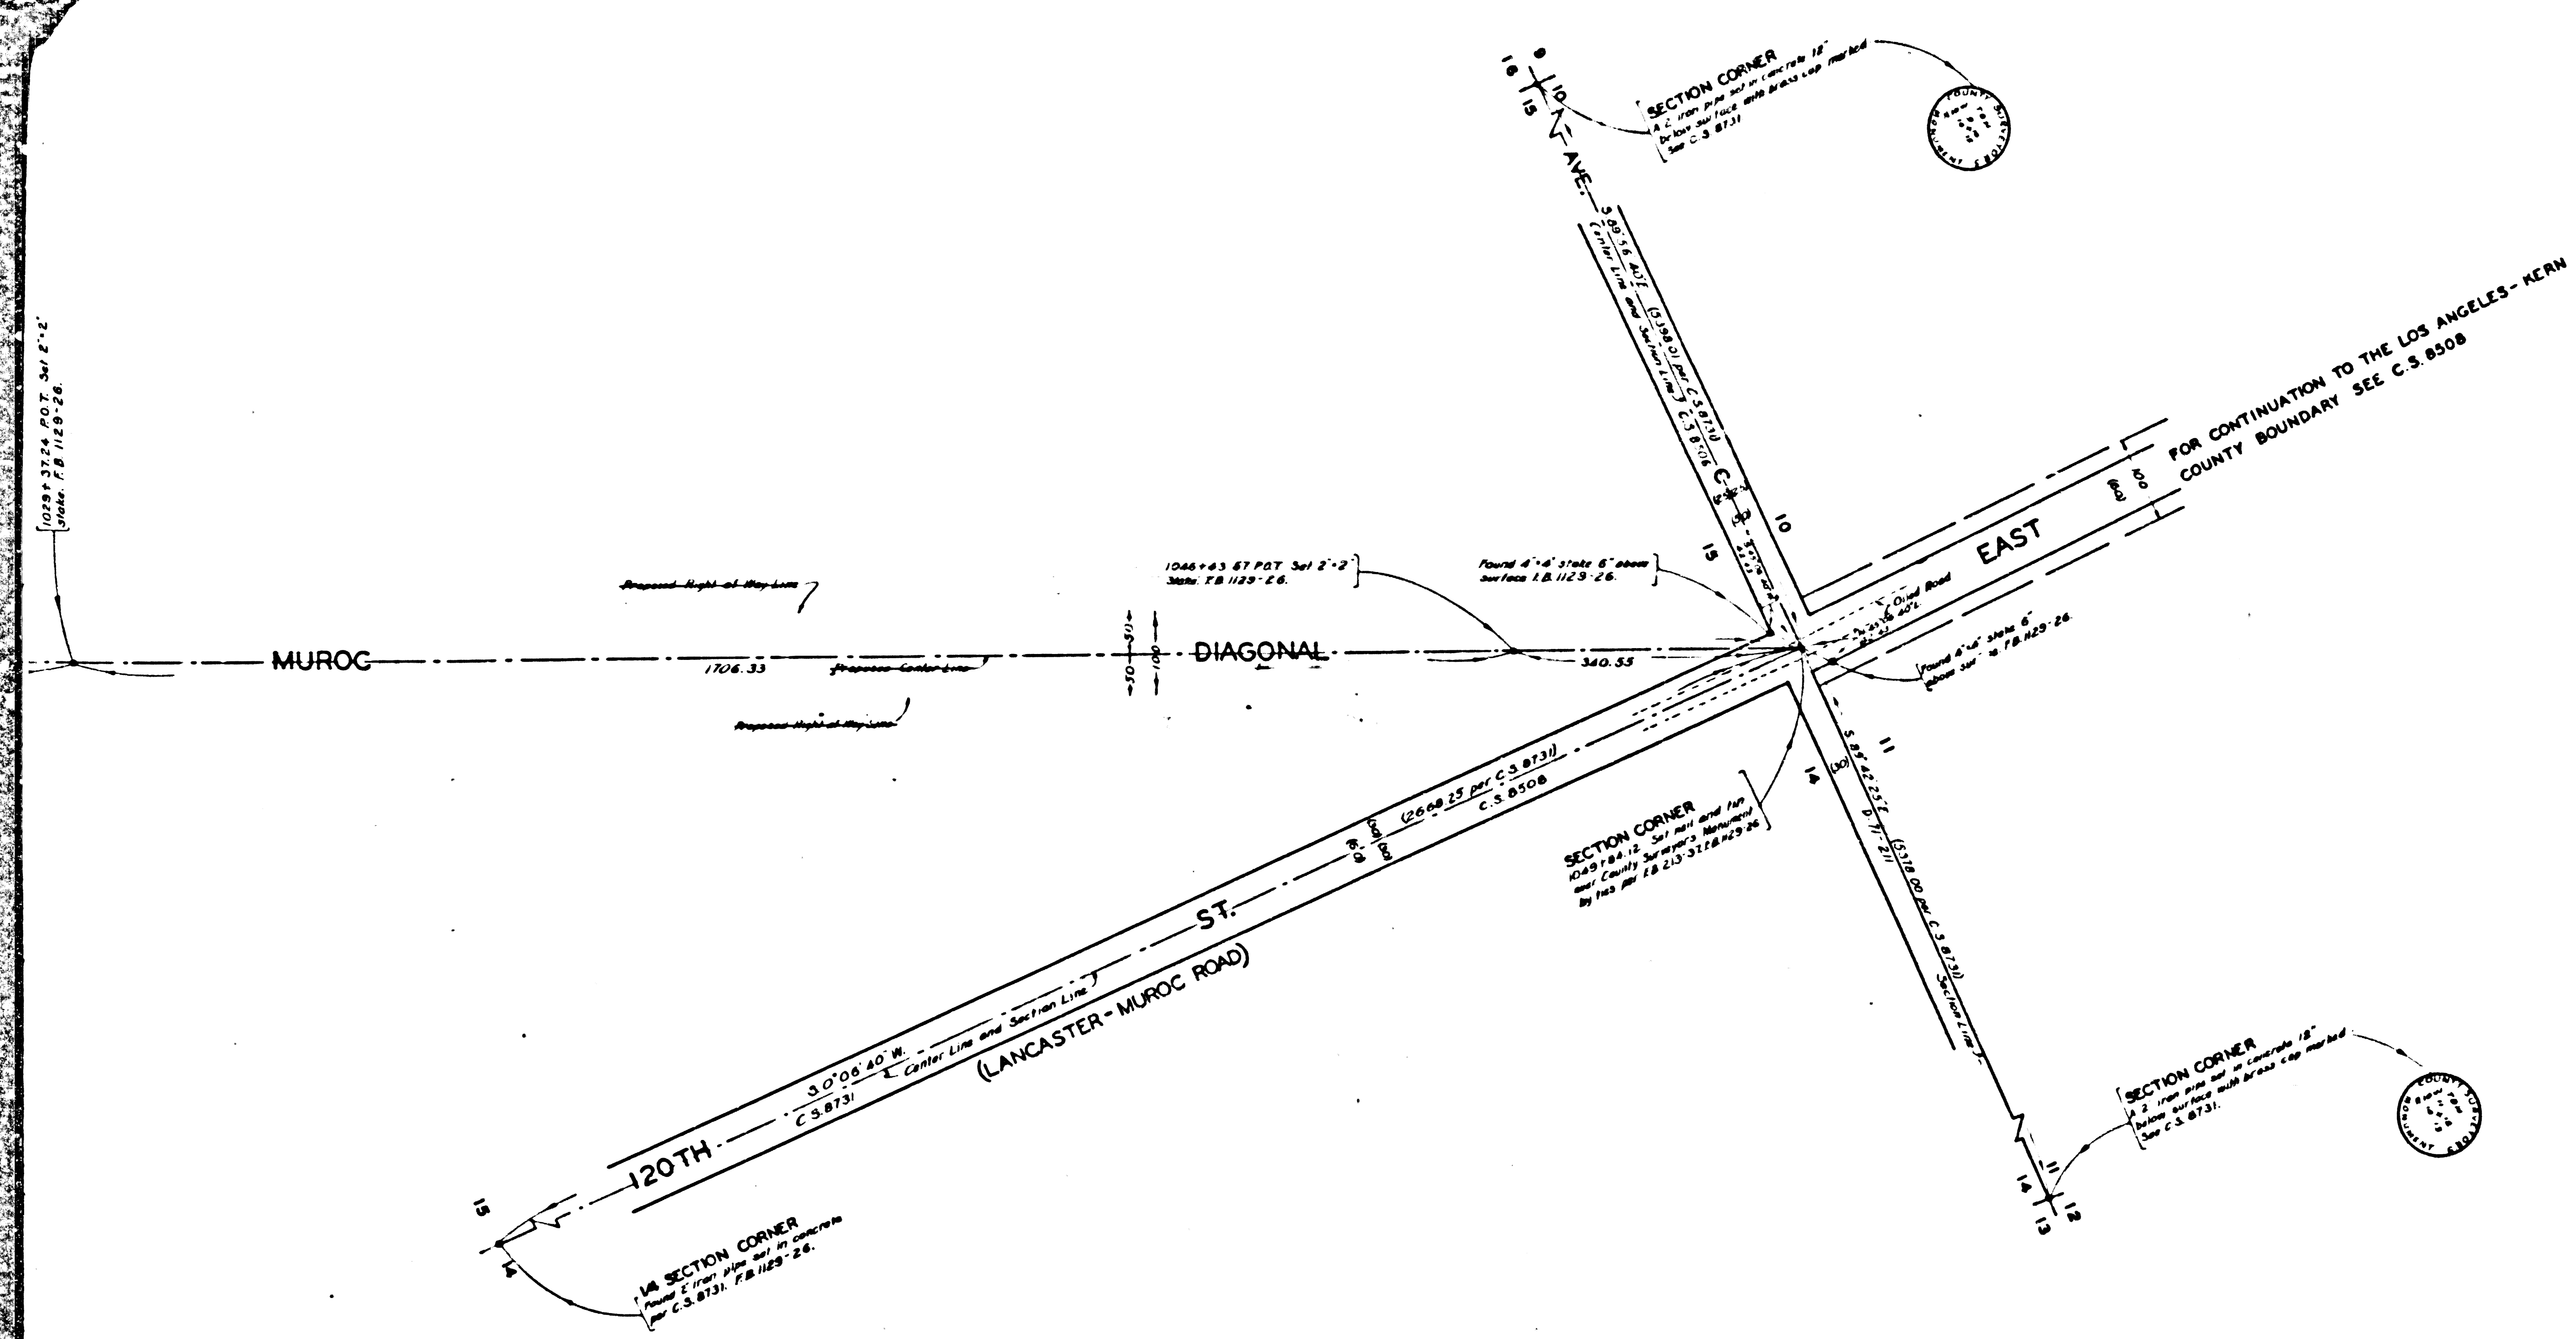



COUNTY OF LOS ANGELES
 MAP OF
MUROC DIAGONAL
 FROM
 SIERRA HIGHWAY
 TO
 N.E. CORNER OF SECTION 15-T.8 N.-R.10 W.-S.B.M.
 COUNTY SURVEYORS MAP NO B-1900
 SHEET NO 6 OF 6 SHEETS
 SCALE: 1 INCH = 100 FT.

JOB NUMBER 83M
 C.E. ARNOLD — COUNTY SURVEYOR
 SURVEYED MARCH 1944 TO DEC. 1944
 SURVEYED ON REQUEST OF THE REGIONAL
 PLANNING COMMISSION UNDER SEC. 78, ORD.
 4098, BY LETTER DATED AUG. 25, 1943, AND AS
 AUTHORIZED BY THE BOARD OF SUPERVISORS
 IN THEIR ORDER OF JUNE 1, 1938
 BEARINGS ARE BASED ON THE BEARING OF
 THE SOUTH LINE OF SECTION 36-T.8 N.-R.10 W. AS
 SHOWN ON C.S.B-822
 F.B. 1129-1-74
 FIELD WORK BY E.A. ROSECRANS
 OFFICE WORK BY K.R. M. PHERSON
 L. DETILLA
 CHECKED BY A.H. DREW INDEX-69


Muroc Diagonal remove from Master Plan of
 Highways February 1955 C.E.D.

CSB-1900-6
 A1 of A4

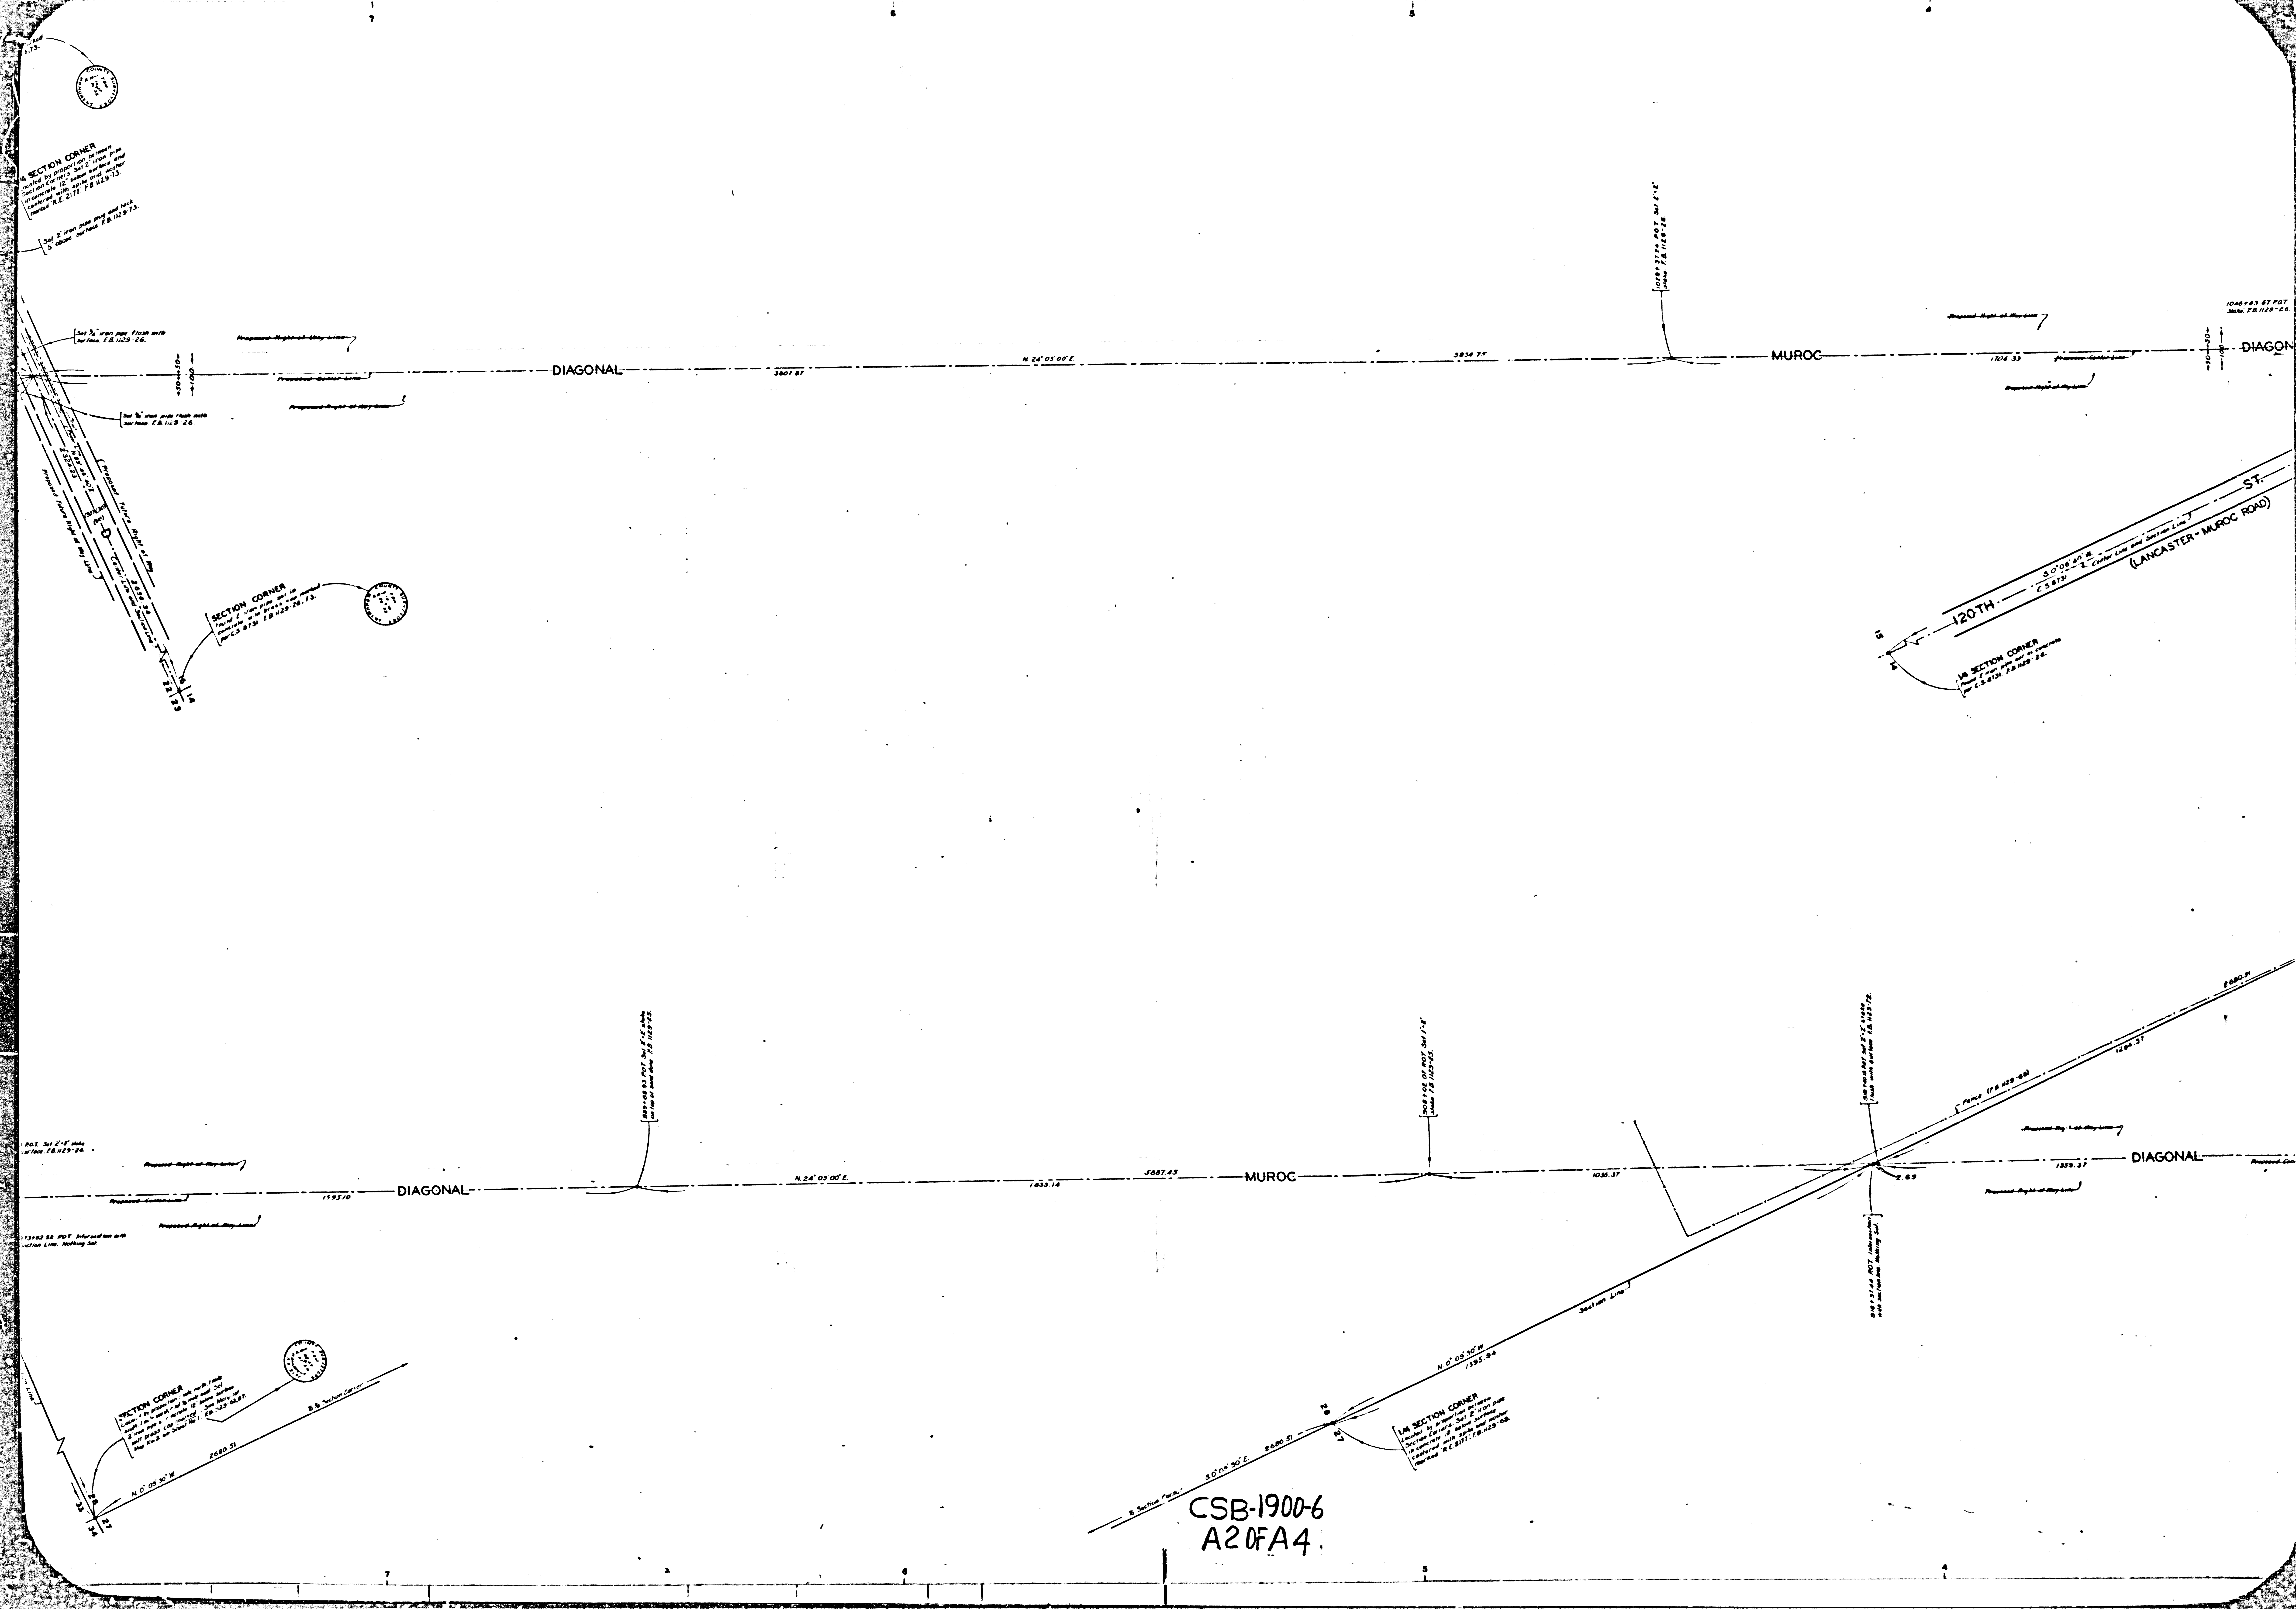

 

CSB-1900-6
A30FA4

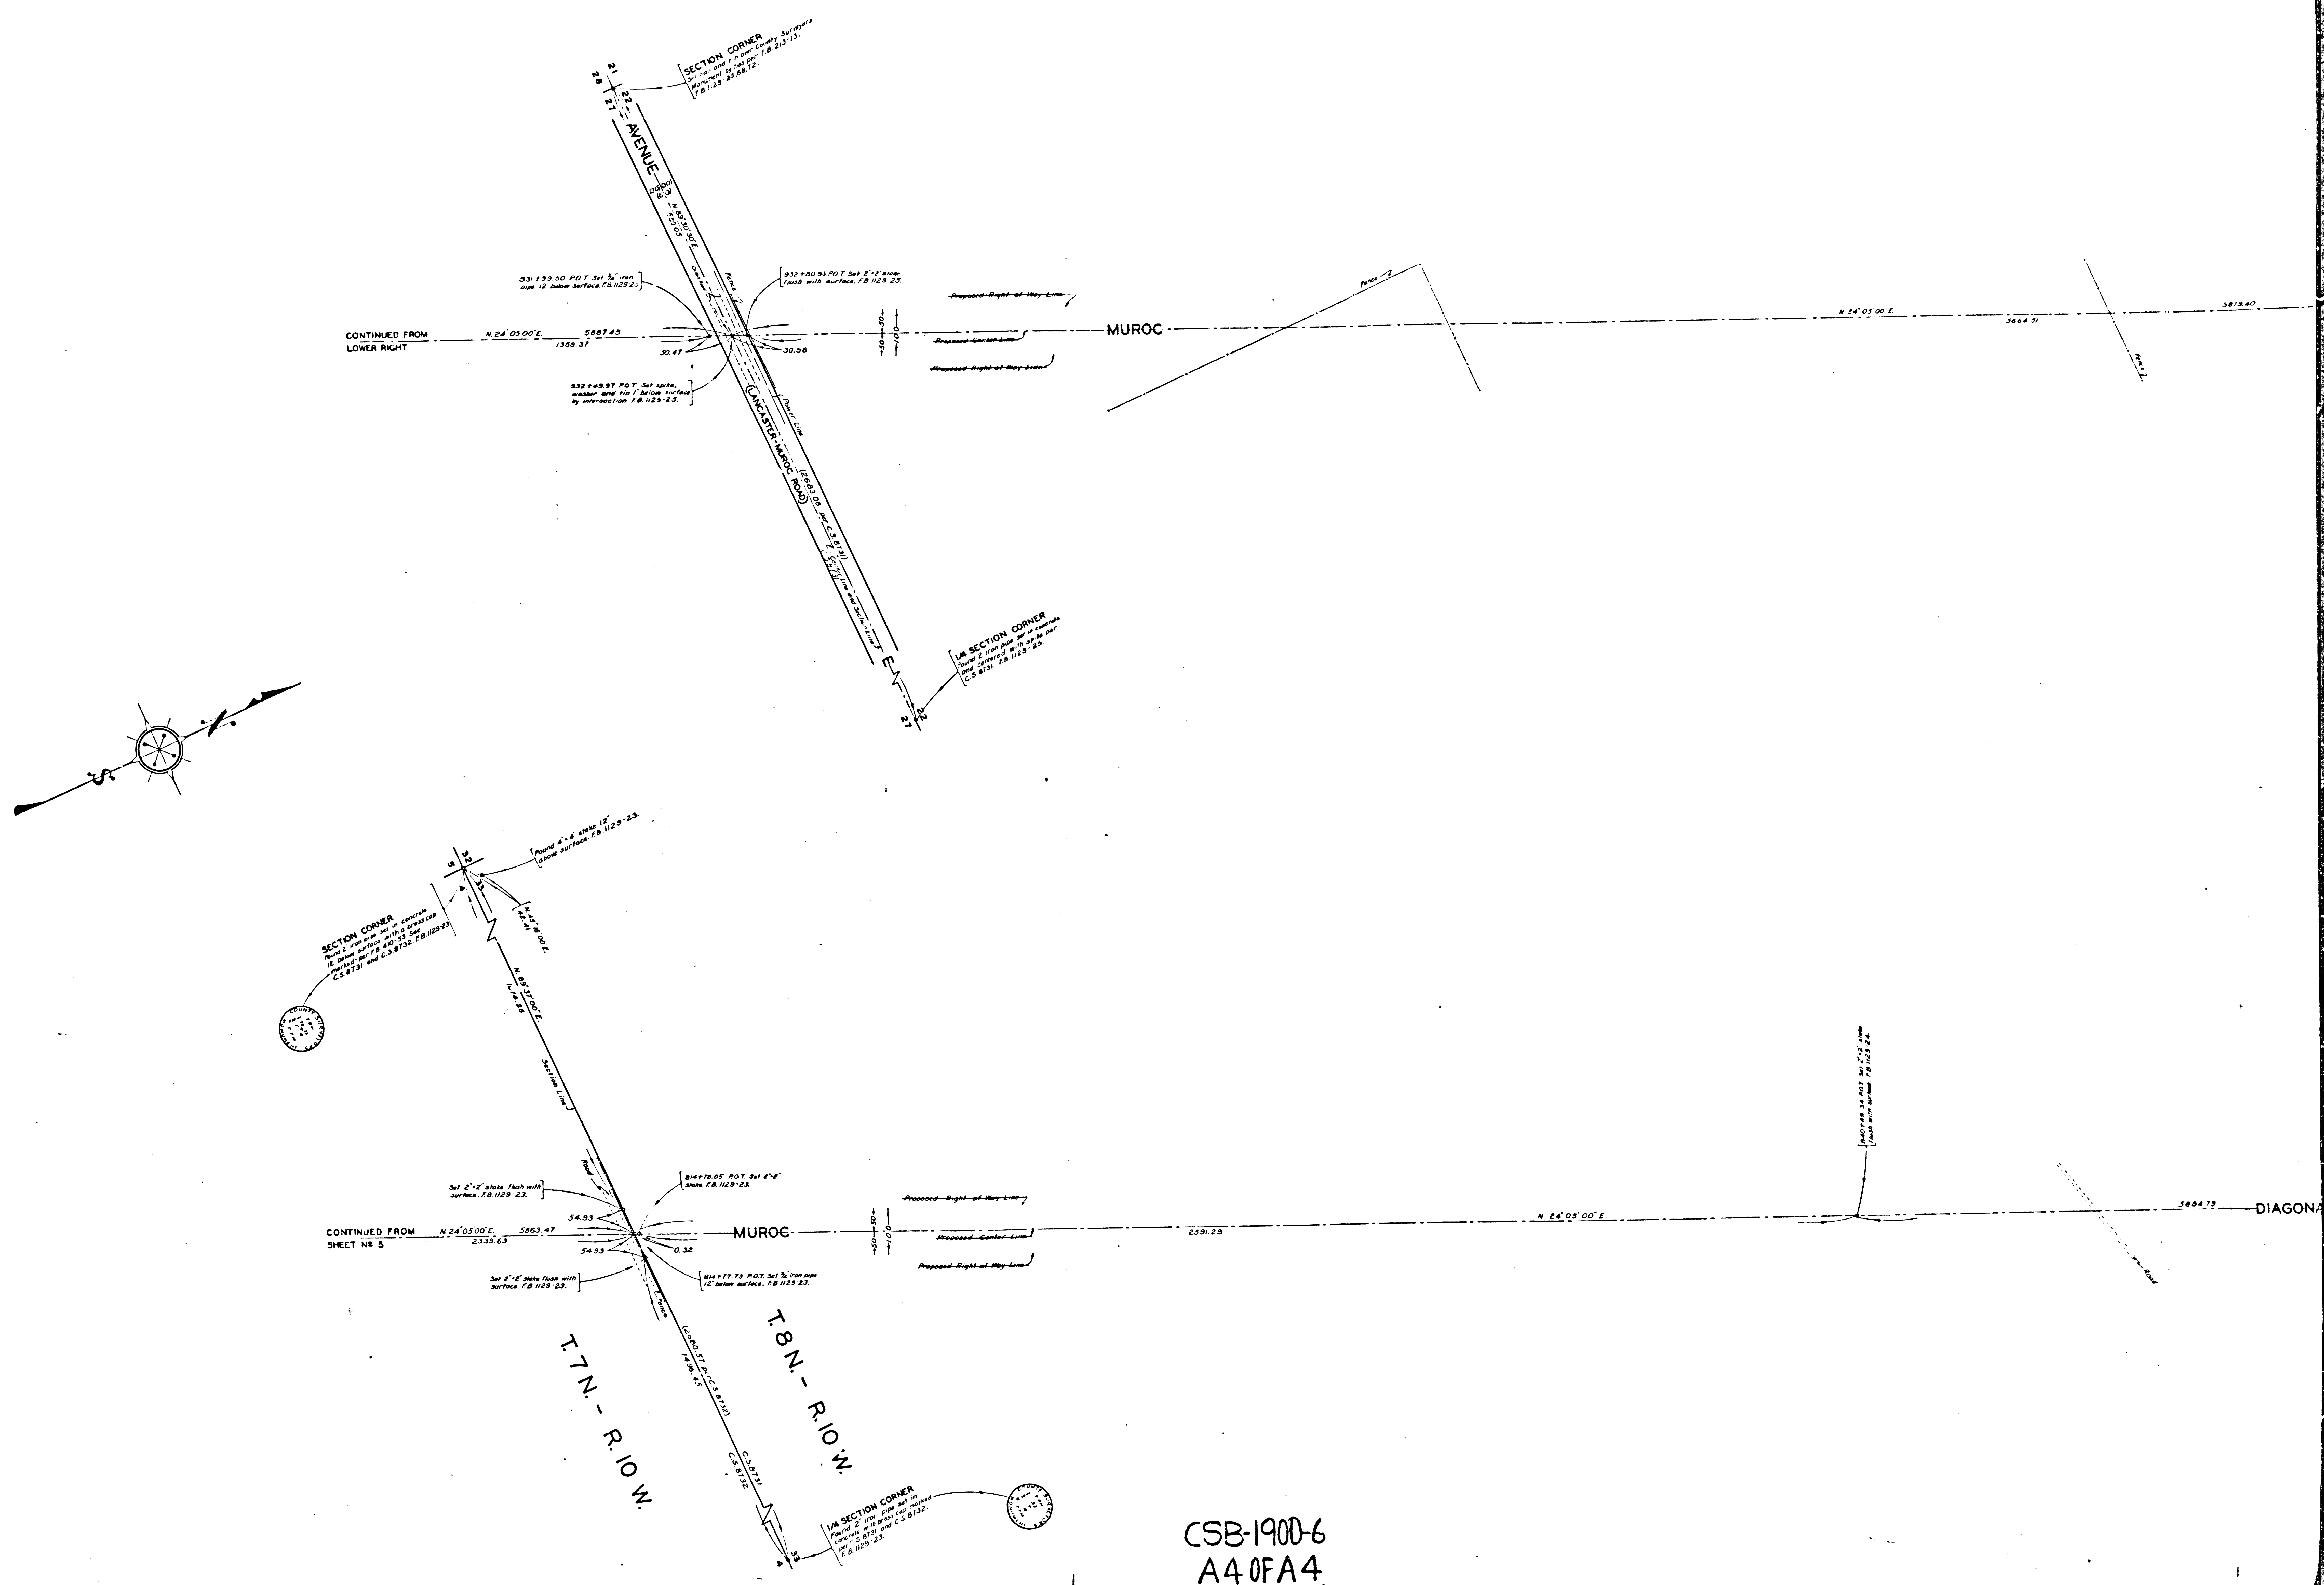

CSB-1900-6
A40FA4