
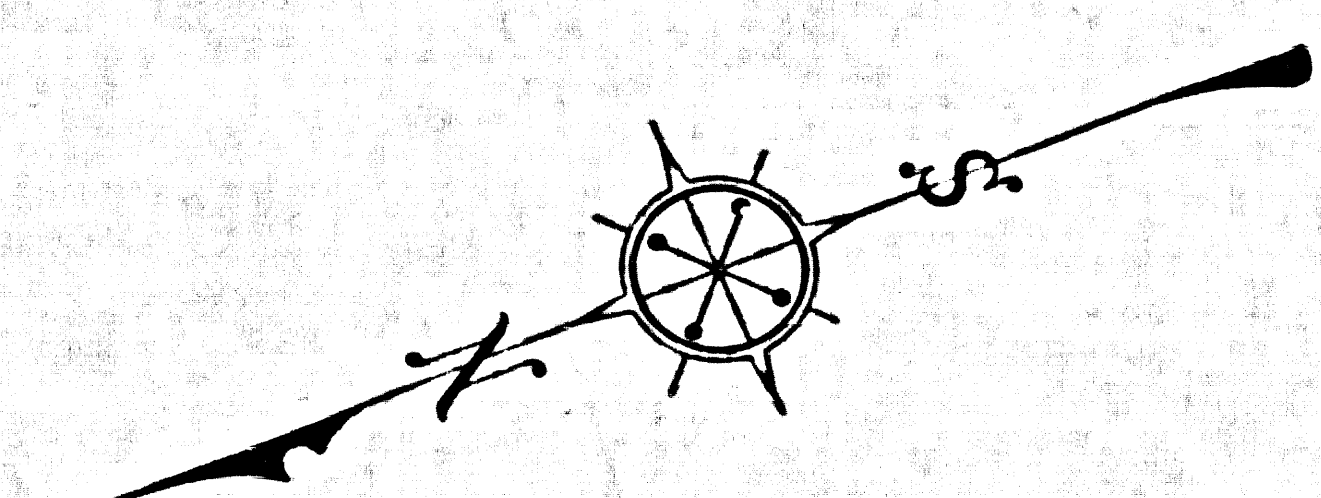
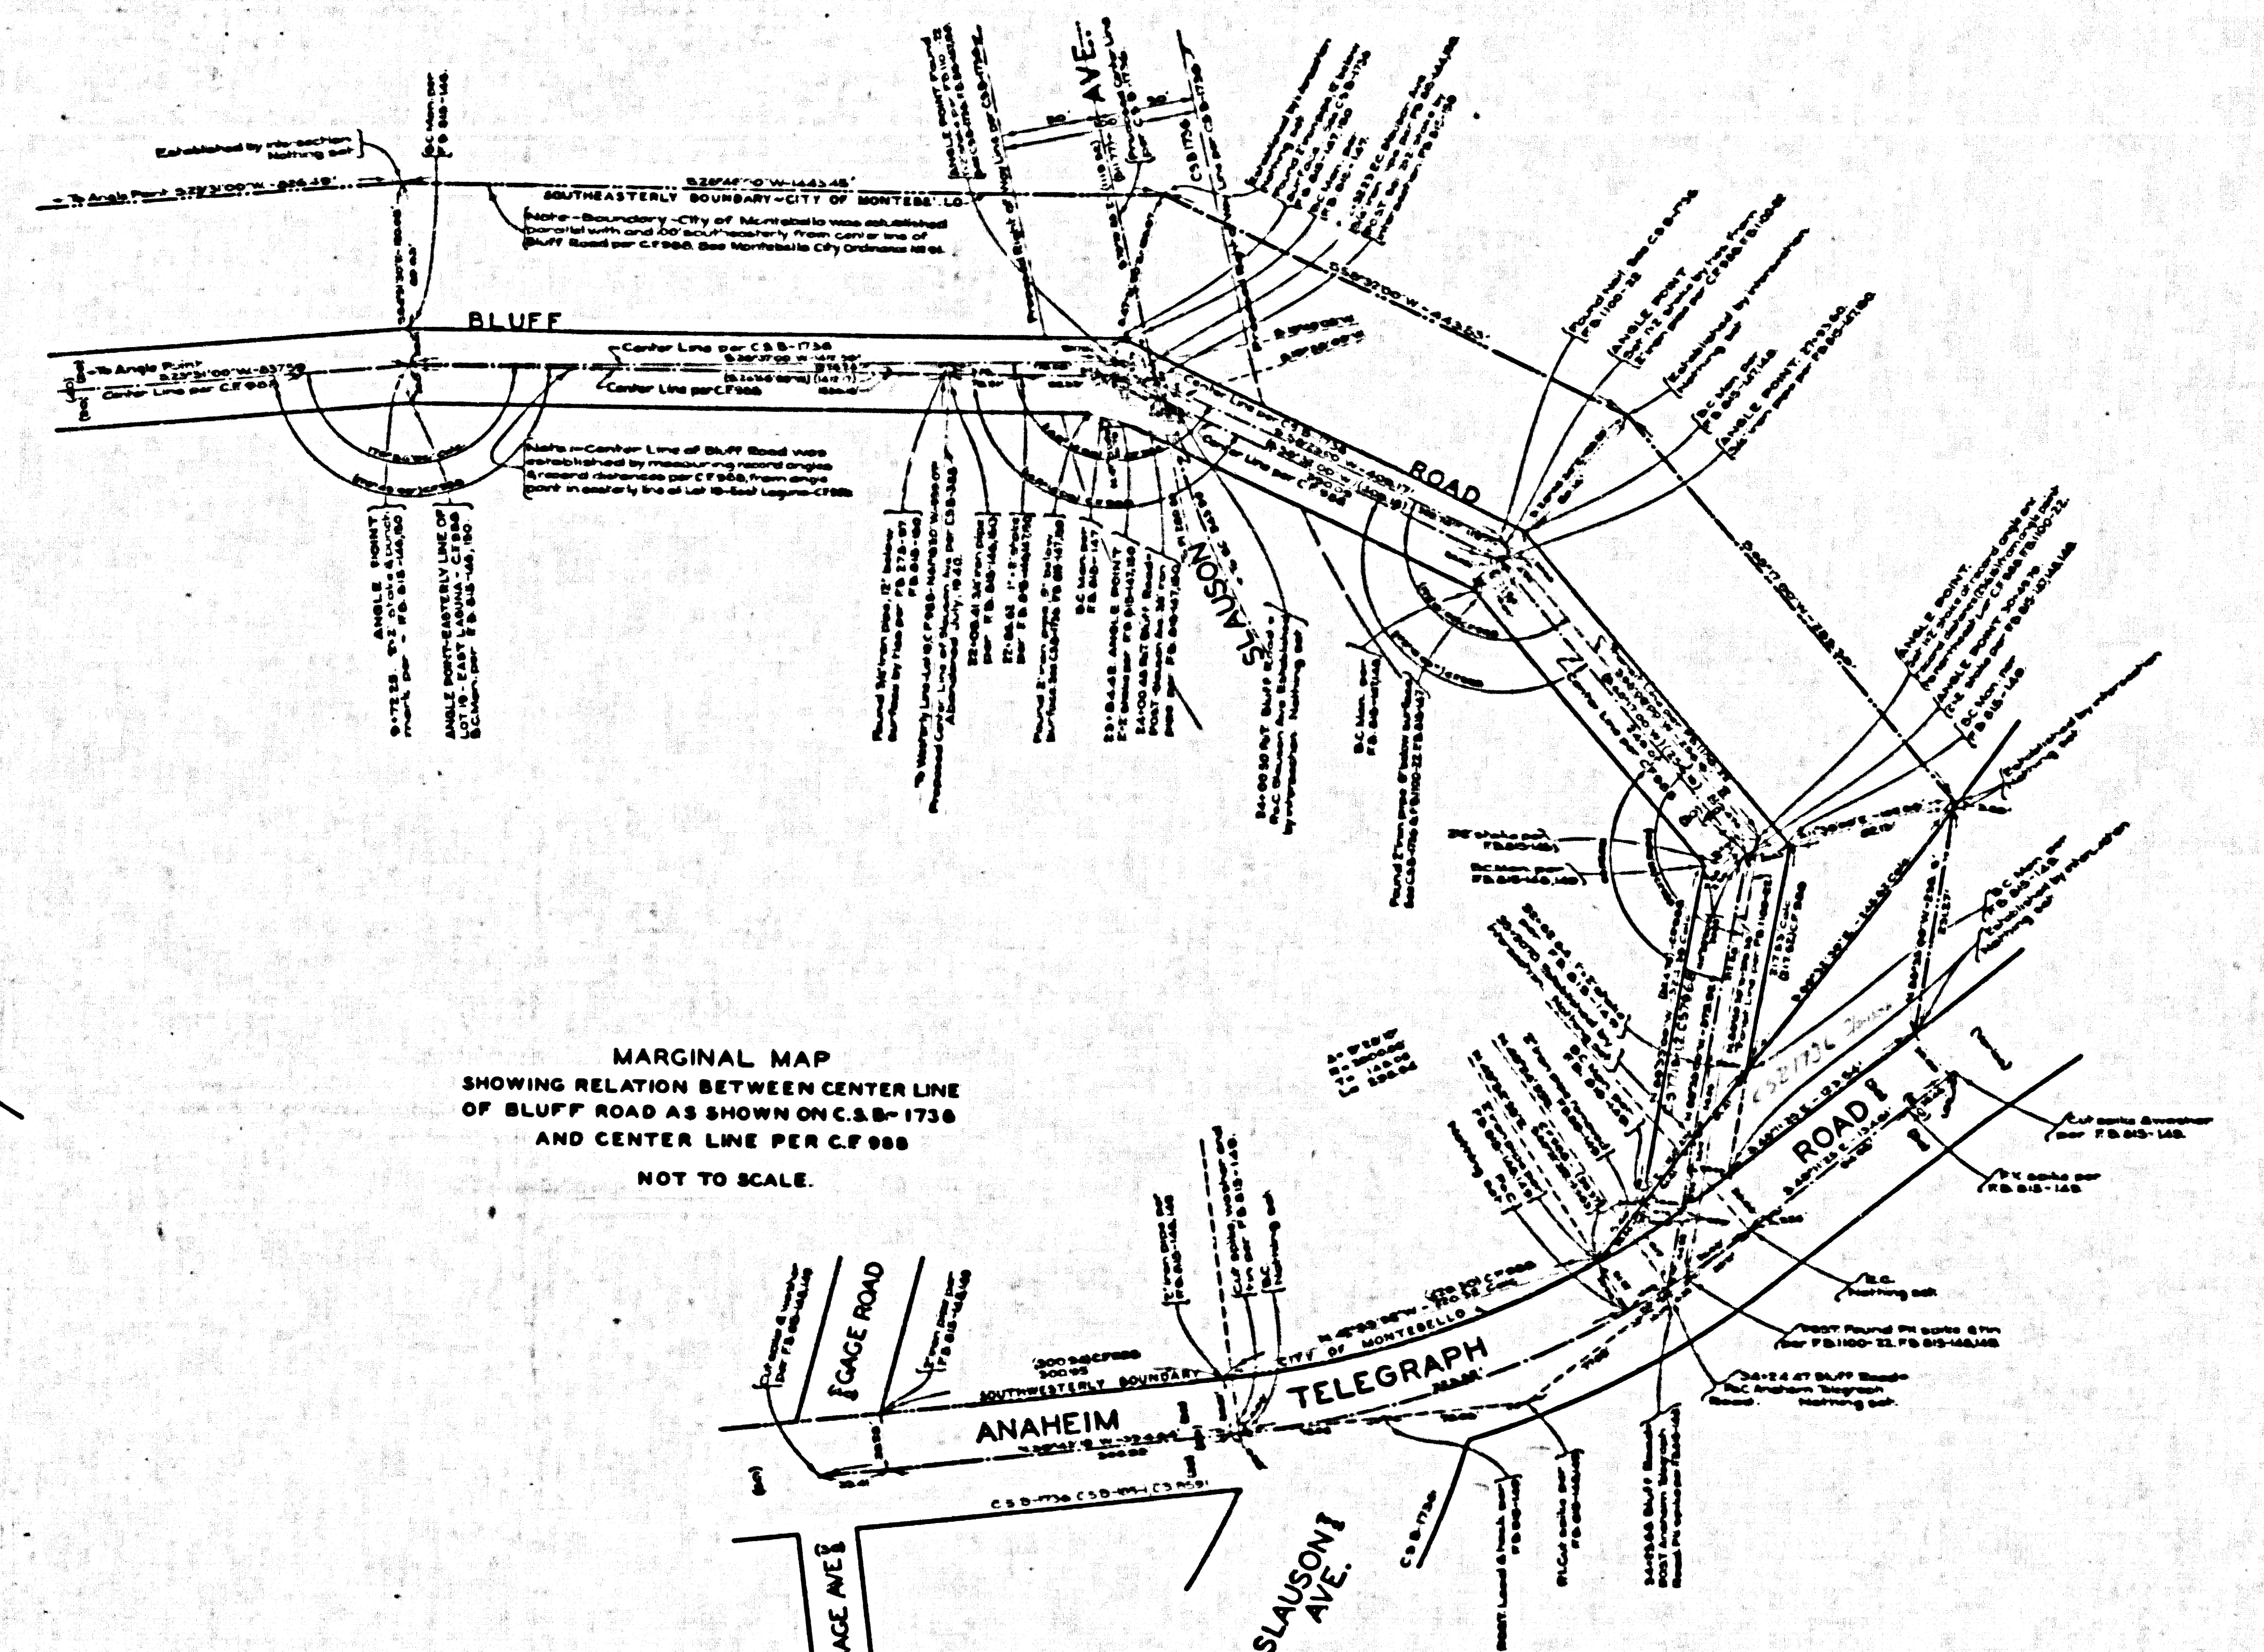


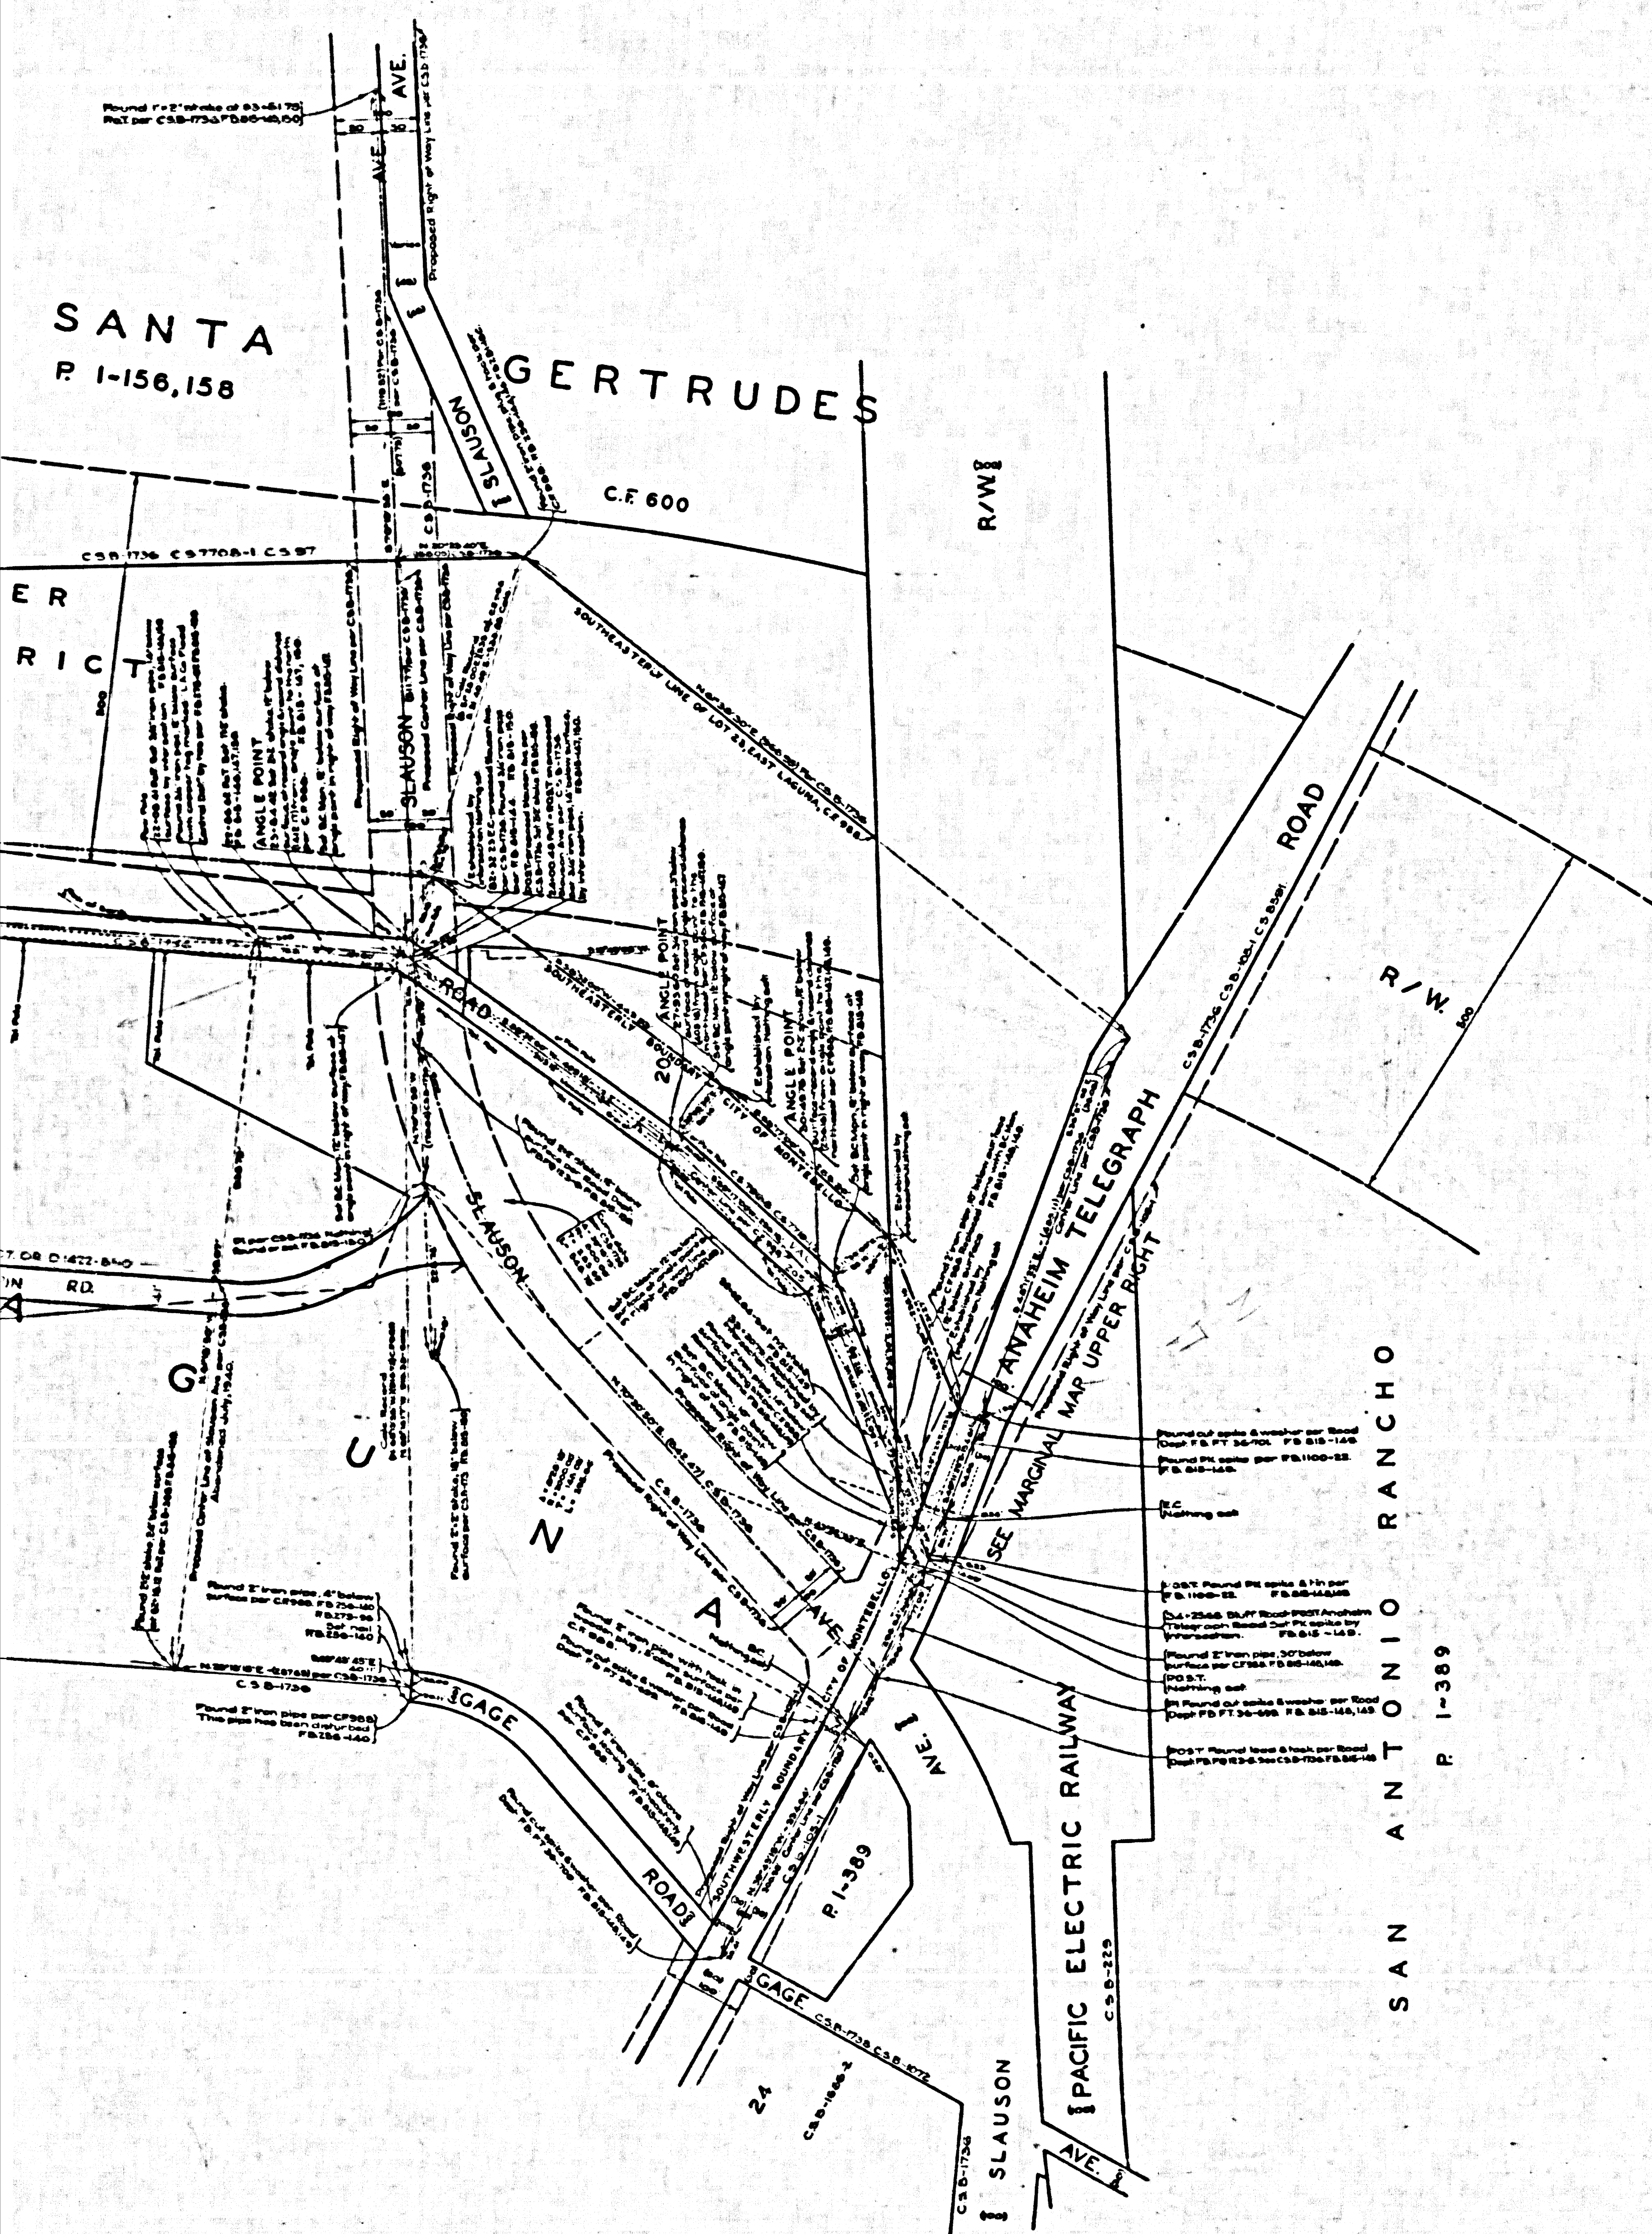

COUNTY OF LOS ANGELES
 MAP OF
BLUFF ROAD
 FROM
 A. T. & S. FE RY.
 TO
ANAHEIM TELEGRAPH ROAD
 COUNTY SURVEYORS MAP NO B-1901.
 SCALE - 1 INCH = 100 FT.

JOB NUMBER 7000
 ALFRED JONES - COUNTY SURVEYOR
 SURVEYED DEC. 1944 TO MAR. 1945.
 BEARINGS ARE BASED ON THE BEARING OF
 BLUFF ROAD PER C.F. 988 - EAST LAGUNA
 F.B. 915-145-159.
 FIELD WORK BY..... G. G. PORTER
 OFFICE WORK BY..... D. M. FINLEY
 CHECKED BY..... D. M. FINLEY INDEX 36

Neg. No. 597


NOTE - "B.C. MARK" DENOTES A 2" x 30" IRON PIPE SET IN CONCRETE WITH BRASS CAP MARKED

CSB-1901
 A10FA2

CSB-1901 A10FA2

CSB-1901 A10FA2

СОВЕТСКИЙ ЗАКАЗ № 1301

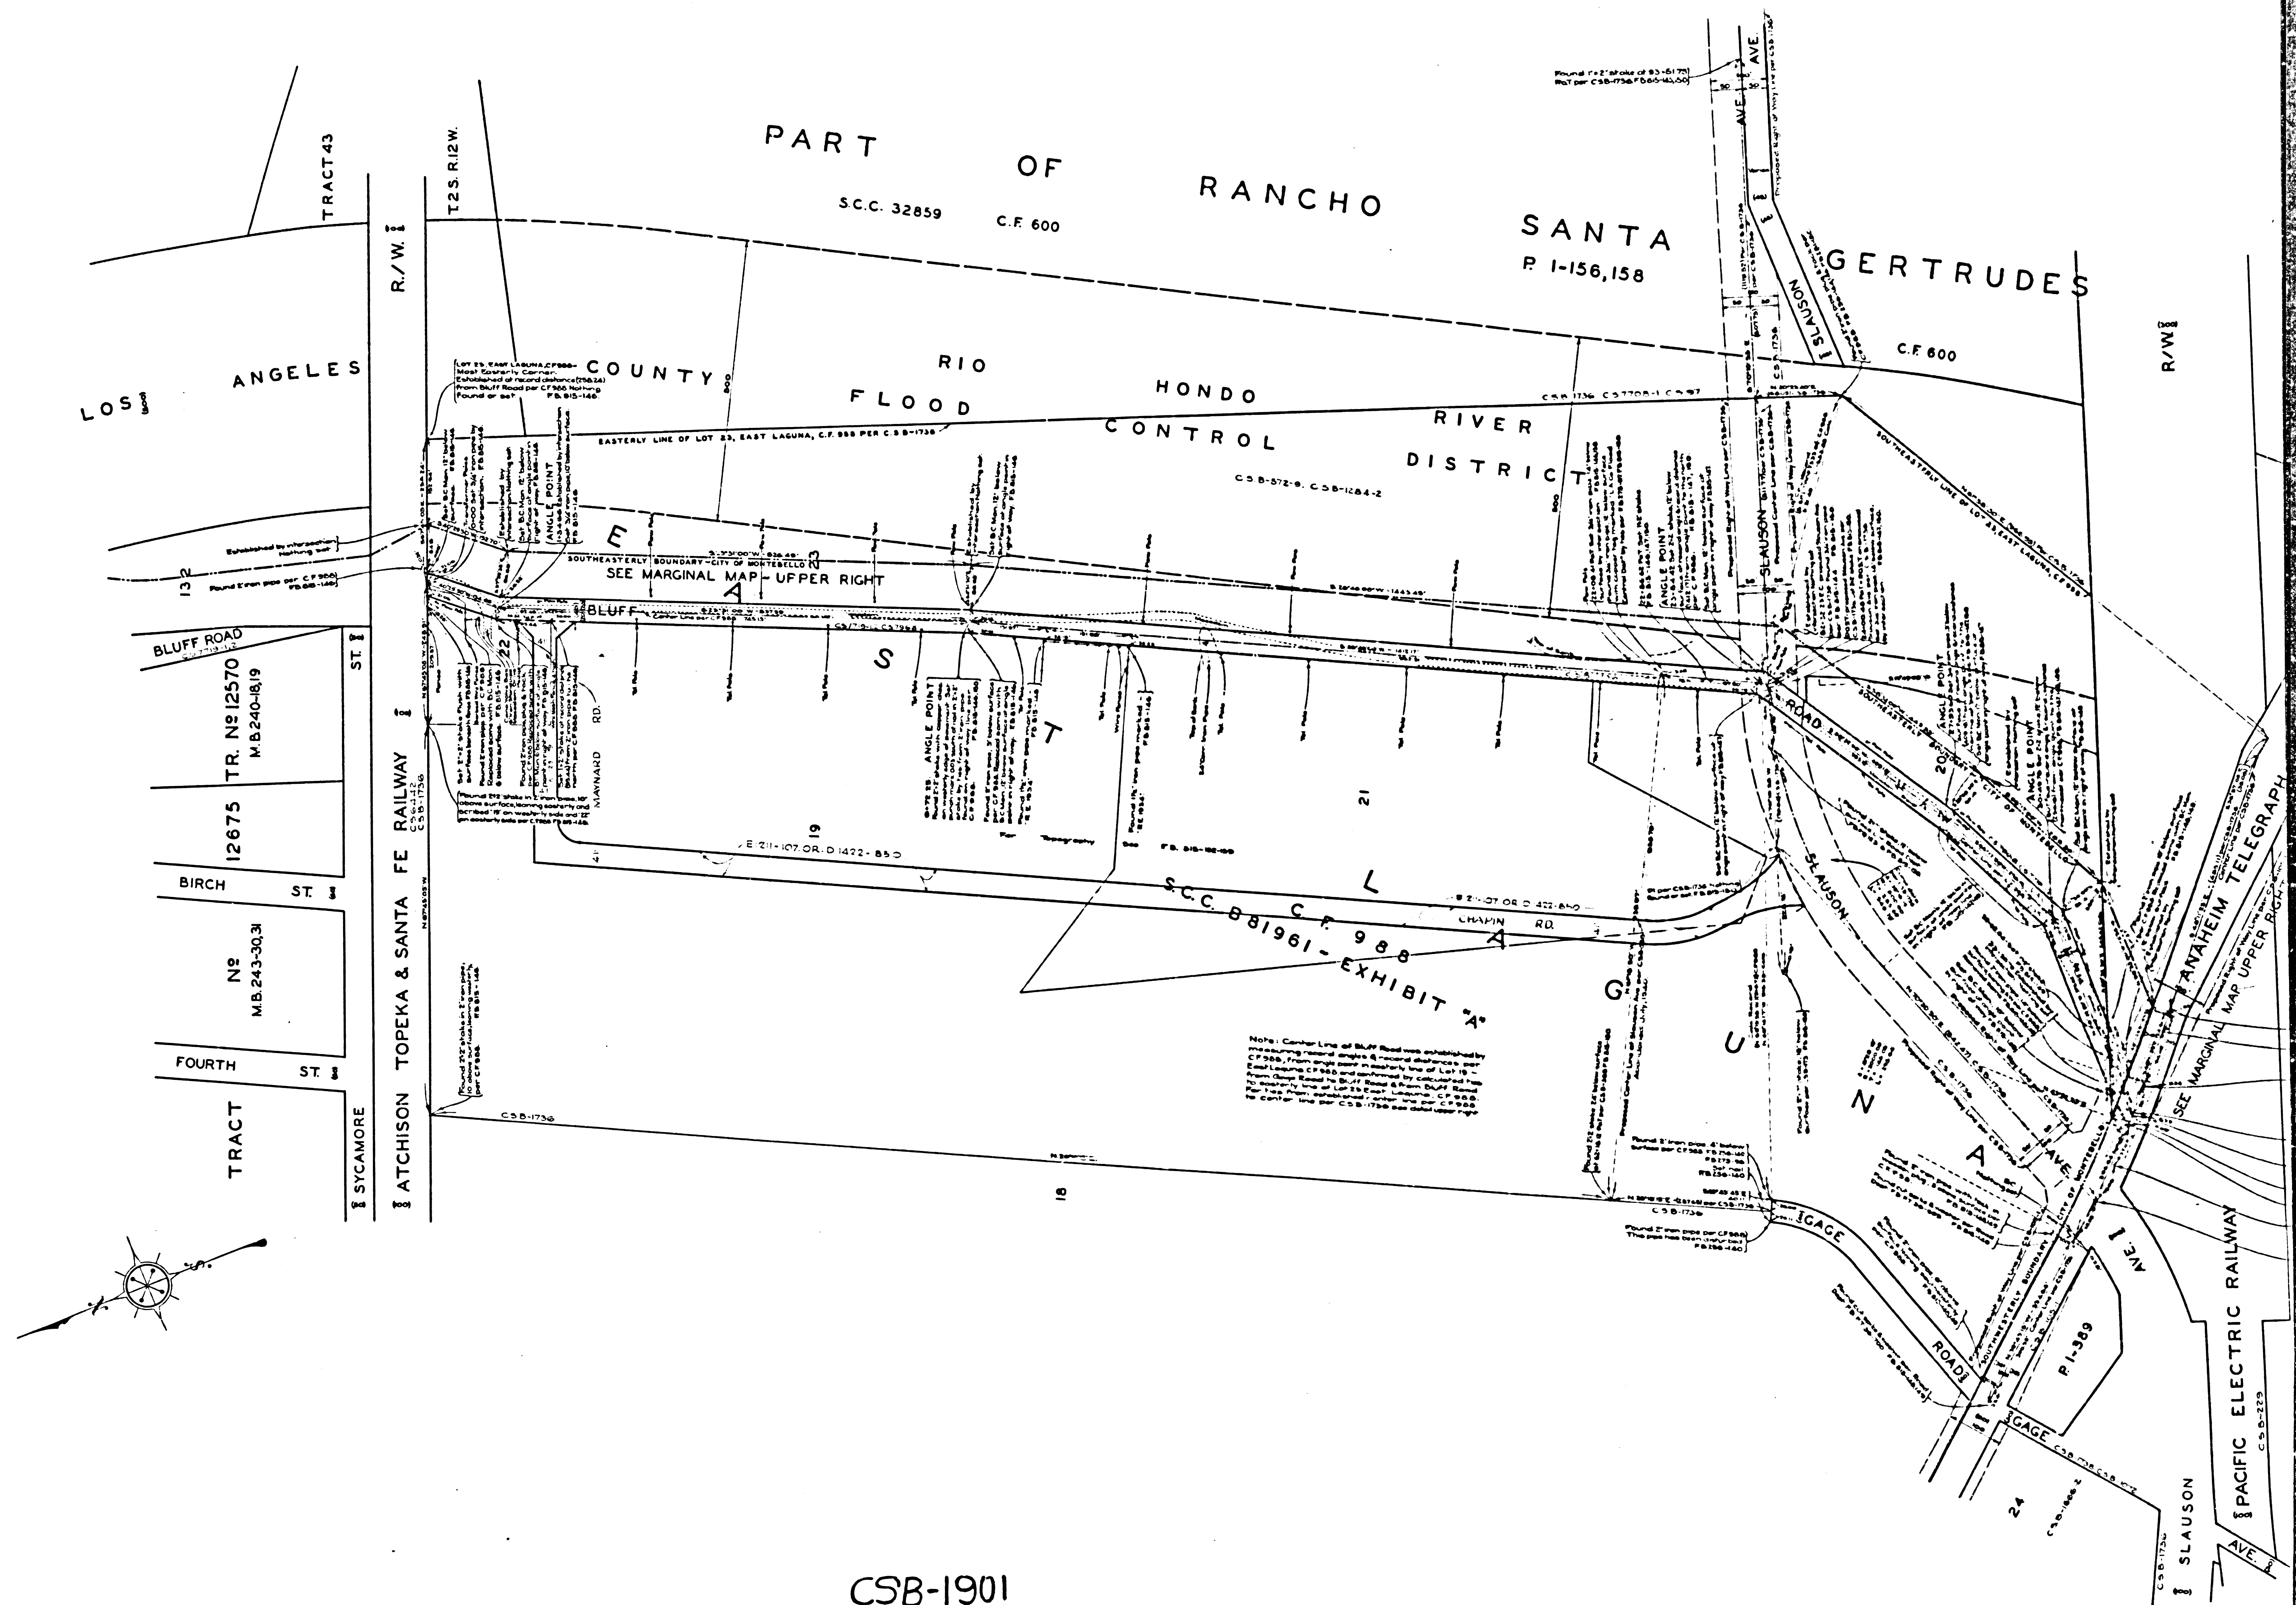

CSB-1901
A20FA2