


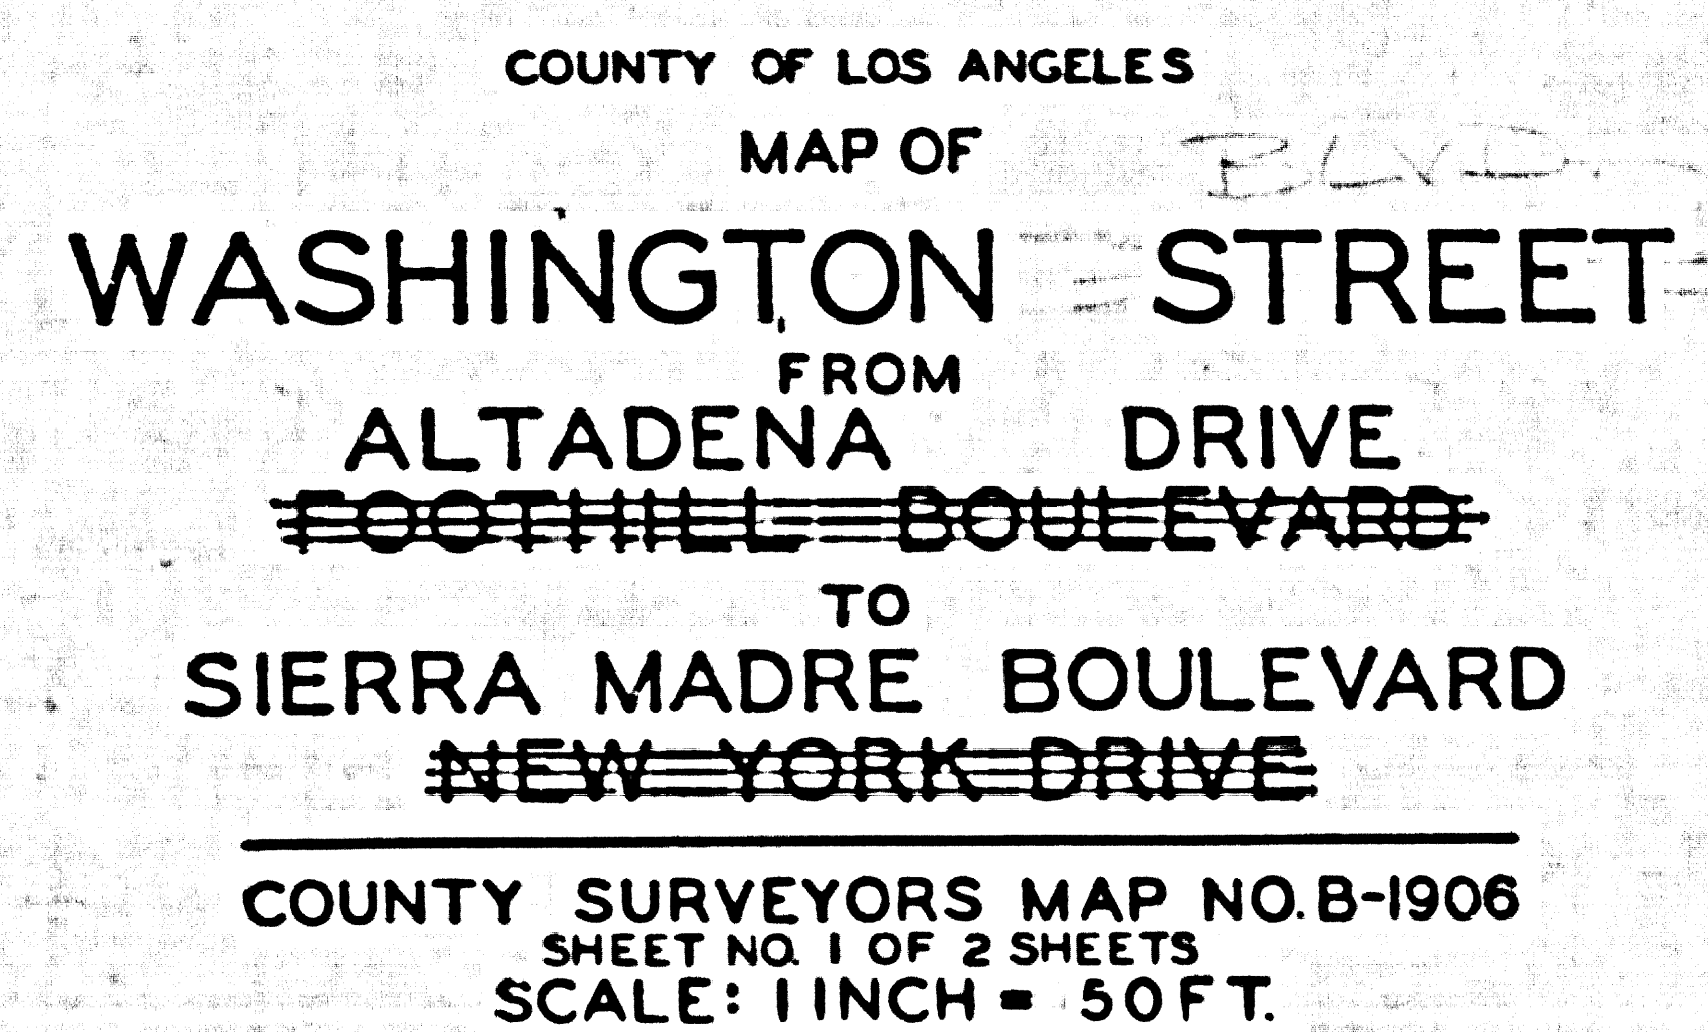


**SURVEYED ON REQUEST OF THE REGIONAL
PLANNING COMMISSION UNDER SEC. 79 ORD.
4099, BY LETTER DATED JULY 19, 1944, AND
AS AUTHORIZED BY THE BOARD OF SUPER-
VISORS IN THEIR ORDER OF JUNE 1, 1936.**

F B 2250-7 - 32

FIELD WORK	BY	R. C. BOWERS N. R. SMITH D. E. HOLMES
OFFICE WORK	BY	J. PRICE C. E. DROWN
CHECKED	BY	A. H. DREW INDEX 44

CSB-1906-1
A10FA3

 

CSB-1906-1
A2 OF A3

SHEET NO. 1 OF 5 SHEETS
COUNTY SURVEYORS MAP NO. F-1309

