

ATON

4 - 572

TRACT

WASH

LOT 10

BLVD.

BLVD.


DR.

IDENTICAL

ROSE WALKER BRYANT DRIVE

SIERRA MADRE

SIERRA MADRE

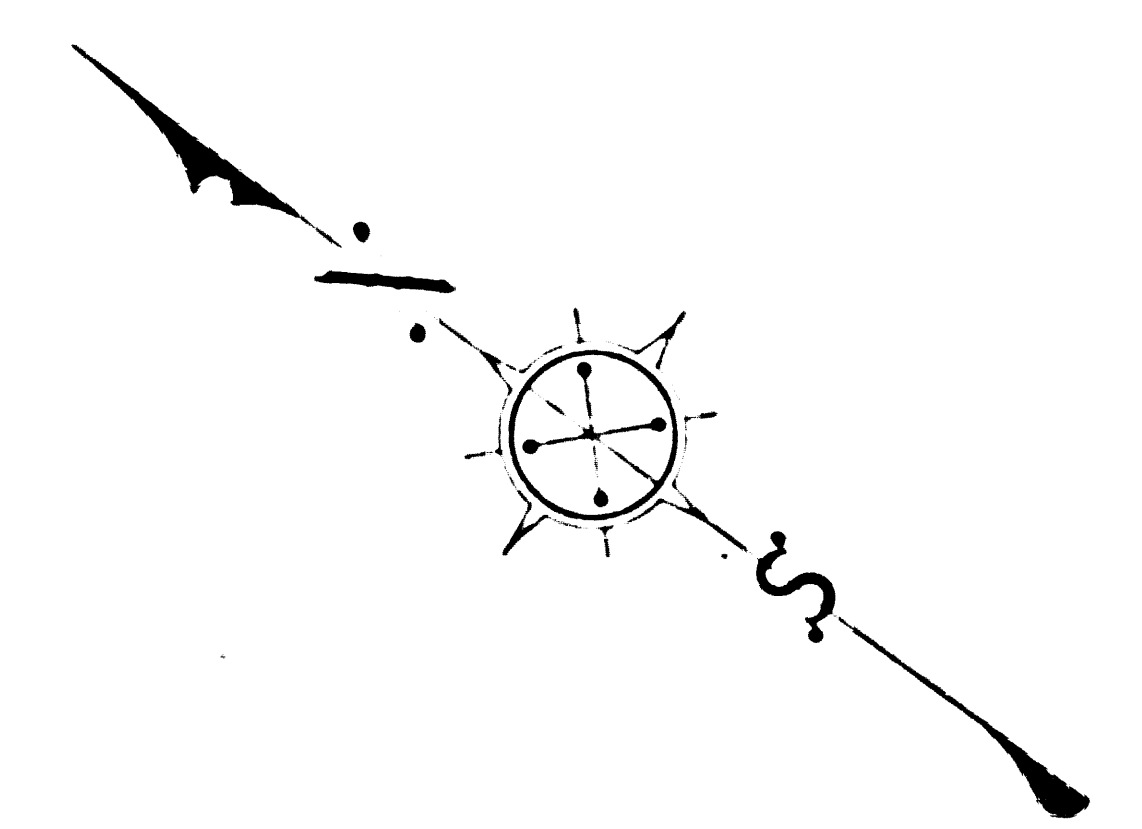


COUNTY OF LOS ANGELES  
 MAP OF <sup>BLVD</sup>  
**WASHINGTON STREET**  
 FROM  
 ALTADENA DRIVE  
 TO  
 SIERRA MADRE BOULEVARD  
 COUNTY SURVEYORS MAP NO. B-1906  
 SHEET NO. 2 OF 2 SHEETS  
 SCALE: 1 INCH = 50 FT.

JOB NUMBER 007543  
 JOHN A. LAMBIE - COUNTY ENGINEER  
 SURVEYED FEB. & MAR. 1957  
 SURVEYED ON REQUEST OF THE REGIONAL  
 PLANNING COMMISSION UNDER SEC. 78,  
 ORD. 4099, BY LETTER DATED DEC. 3, 1956  
 AND BY BOARD ORDER DATED DEC. 11, 1951.  
 BEARINGS ARE BASED ON THE BEARING OF  
 FOOTHILL BLVD. AS SHOWN ON C.S.B-624.  
 F. B. 2280 - 7 - 32  
 FIELD WORK BY J. N. DOUGHERTY  
 OFFICE WORK BY T. H. BURNS  
 CHECKED BY C. R. GOSS

INDEX 14

CSB-19062  
A1 OF A 2



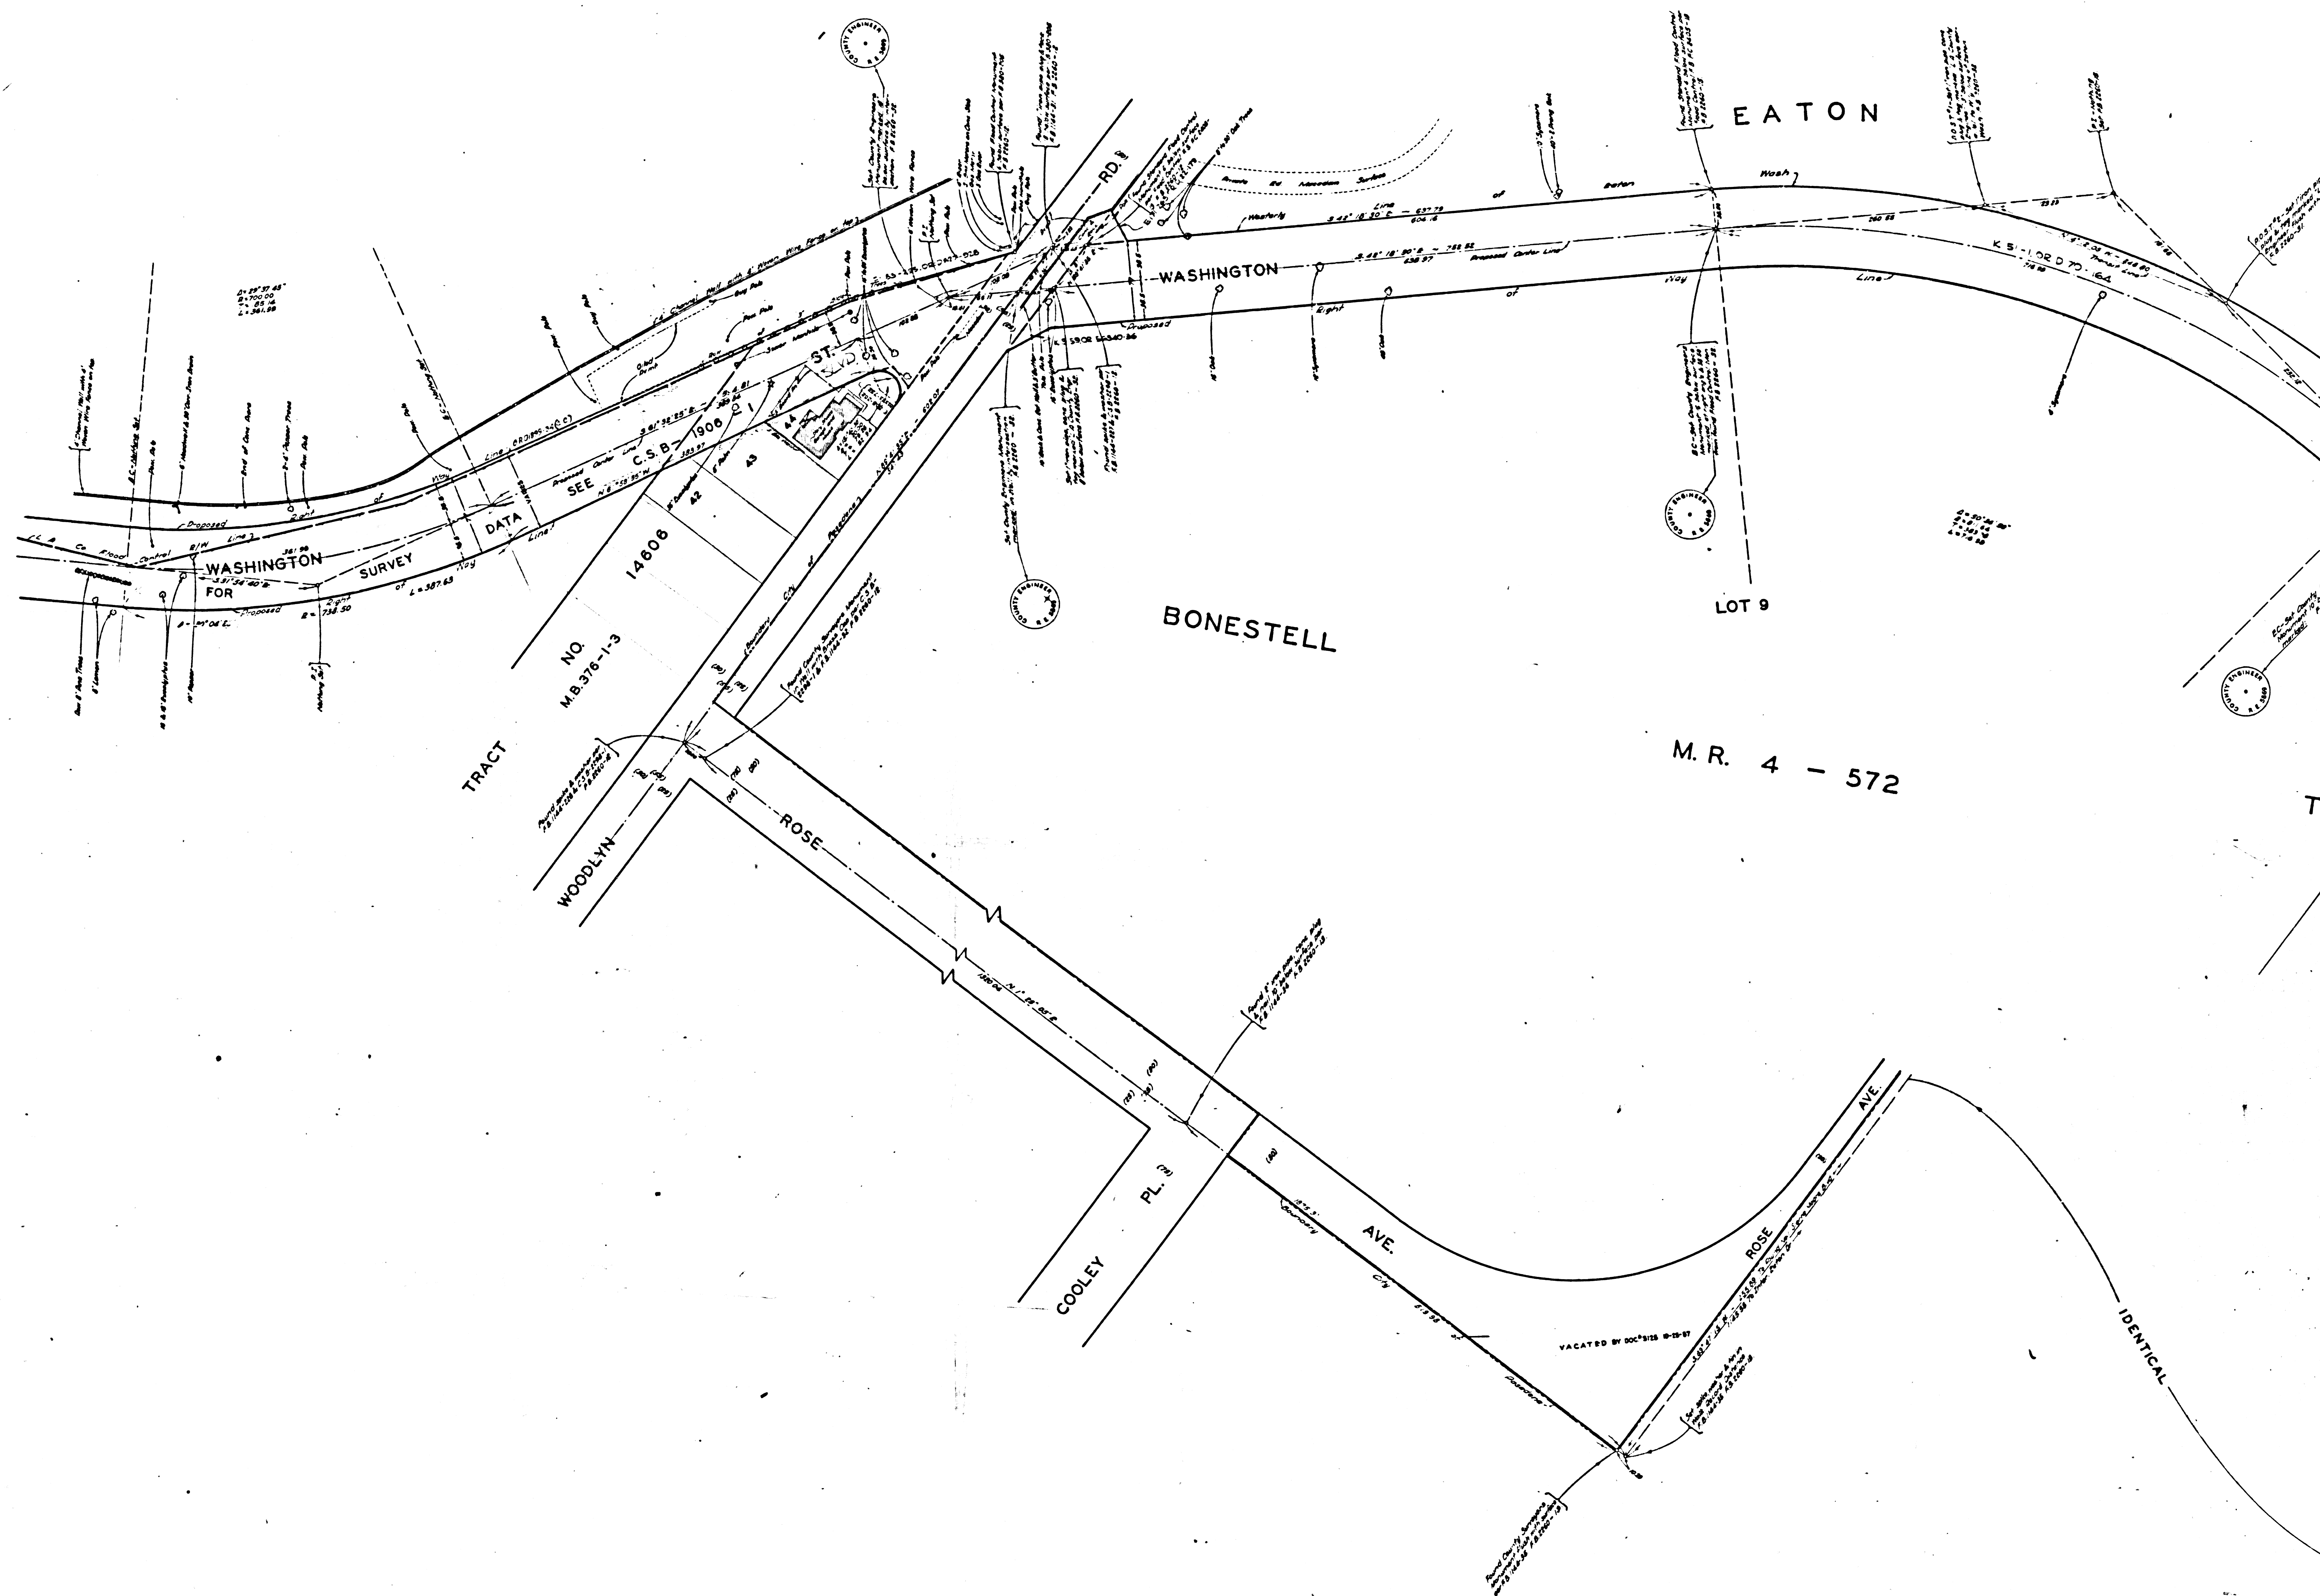

CSB-1906:2  
A20FA2