




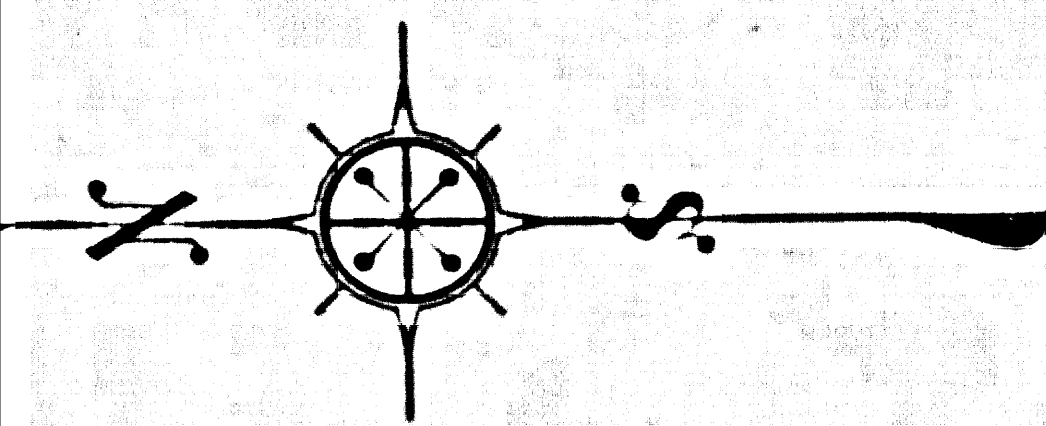


R. 9 W.

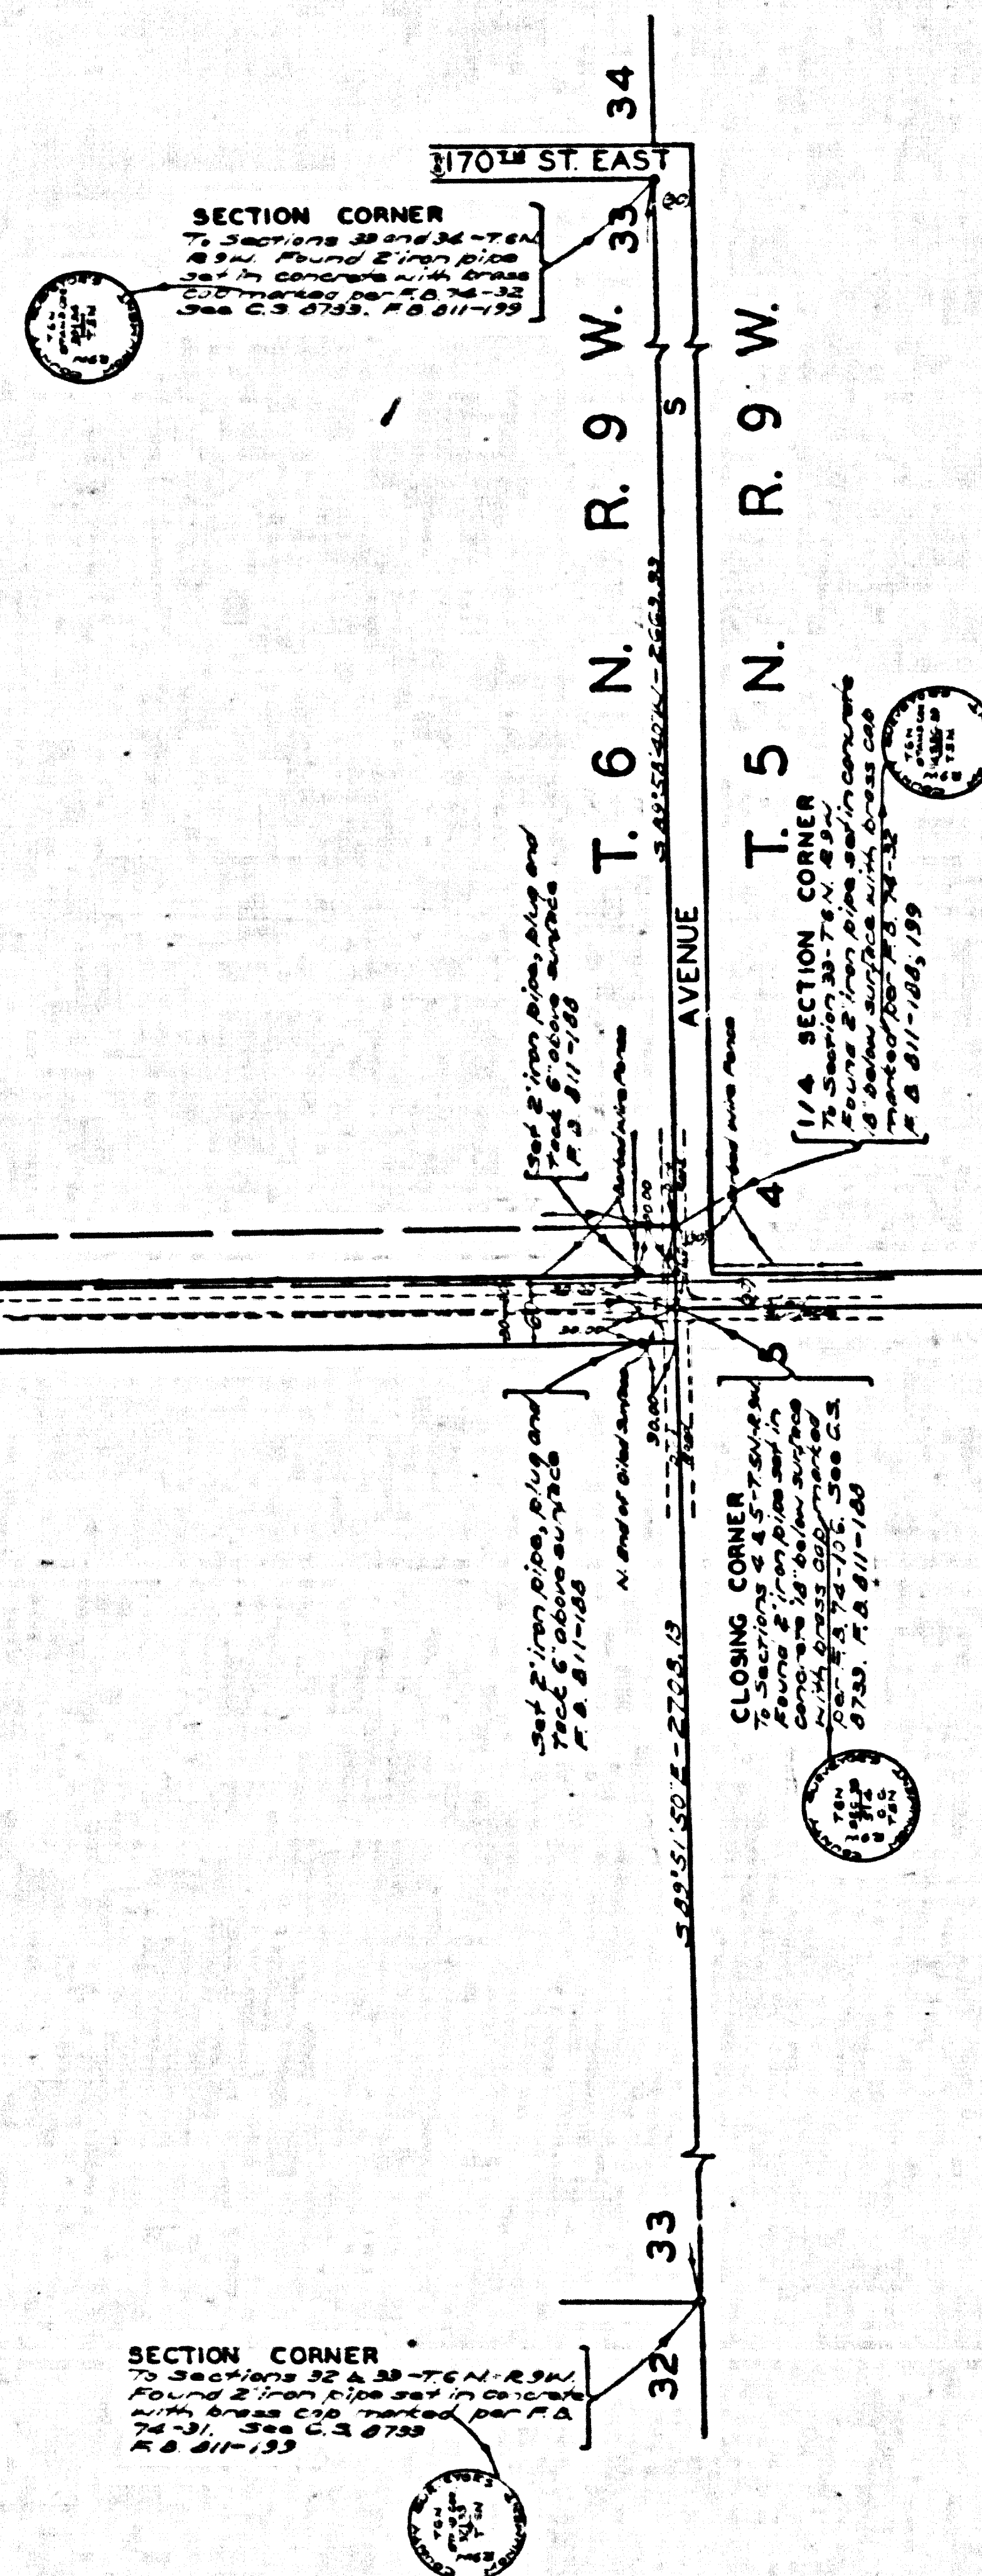

R. 9 W.

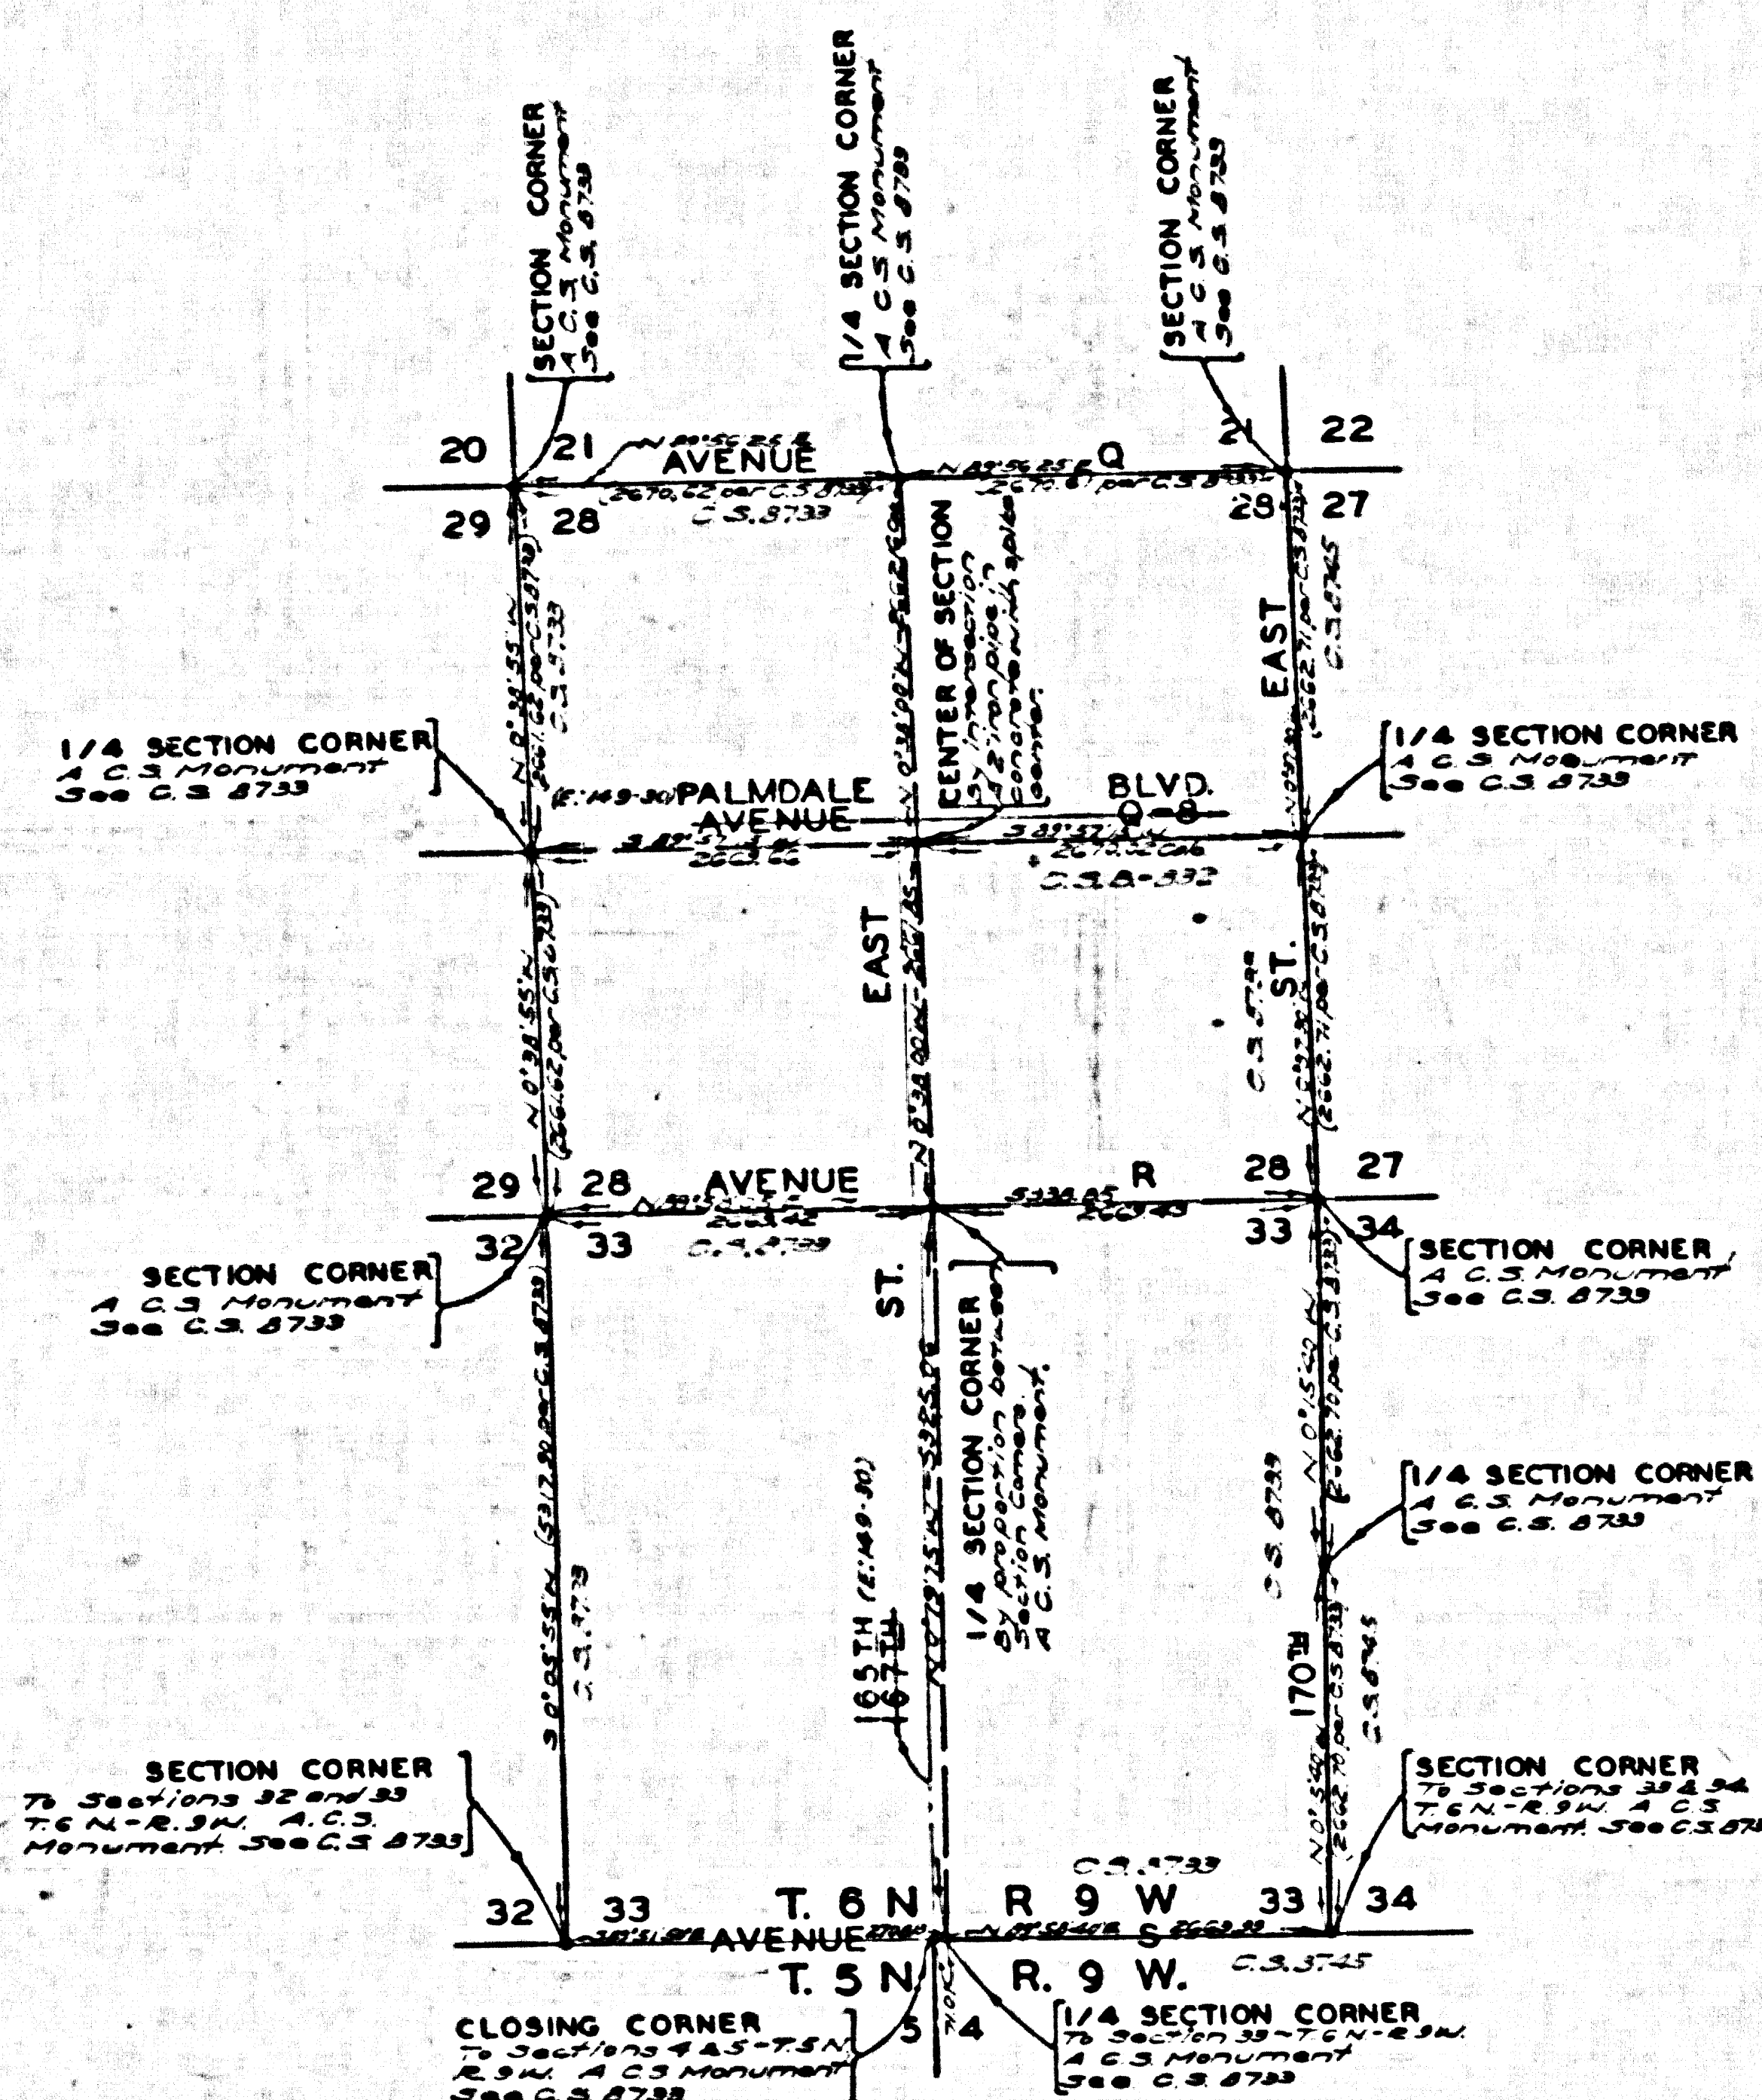


INDEX MAP
SCALE: 1" = 1000 FT.

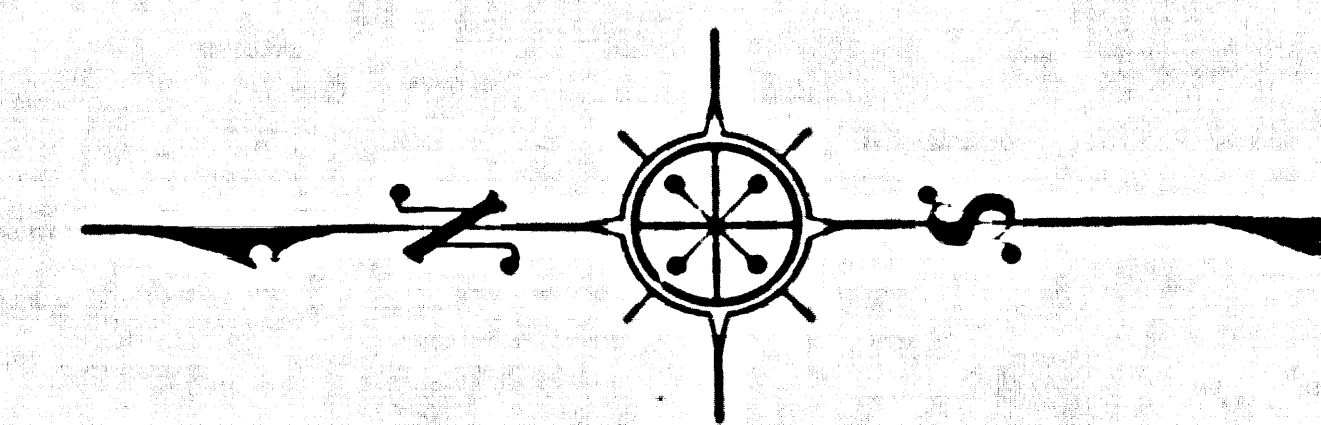



COUNTY OF LOS ANGELES
MAP OF
167TH STREET EAST
FROM
165TH AVENUE S
TO
PALMDALE AVENUE Q-8 BLVD
COUNTY SURVEYORS MAP N^o B-1907
SCALE: 1 INCH=100 FT.

JOB NUMBER 3058
ALFRED JONES-COUNTY SURVEYOR
SURVEYED-APR. 1945
SURVEYED ON REQUEST OF THE COUNTY
ROAD COMMISSIONER UNDER SEC. 79,
ORD. 4099
BEARINGS ARE BASED ON THE BEARING
OF AVENUE Q-8 AS SHOWN ON
C.S.B.-632
F.B. 811-187-198
FIELD WORK BY E.A. ROSECRANS
OFFICE WORK BY K.R. M'PHERSON
CHECKED BY C.W. COX

CSB-1907
A10FA3

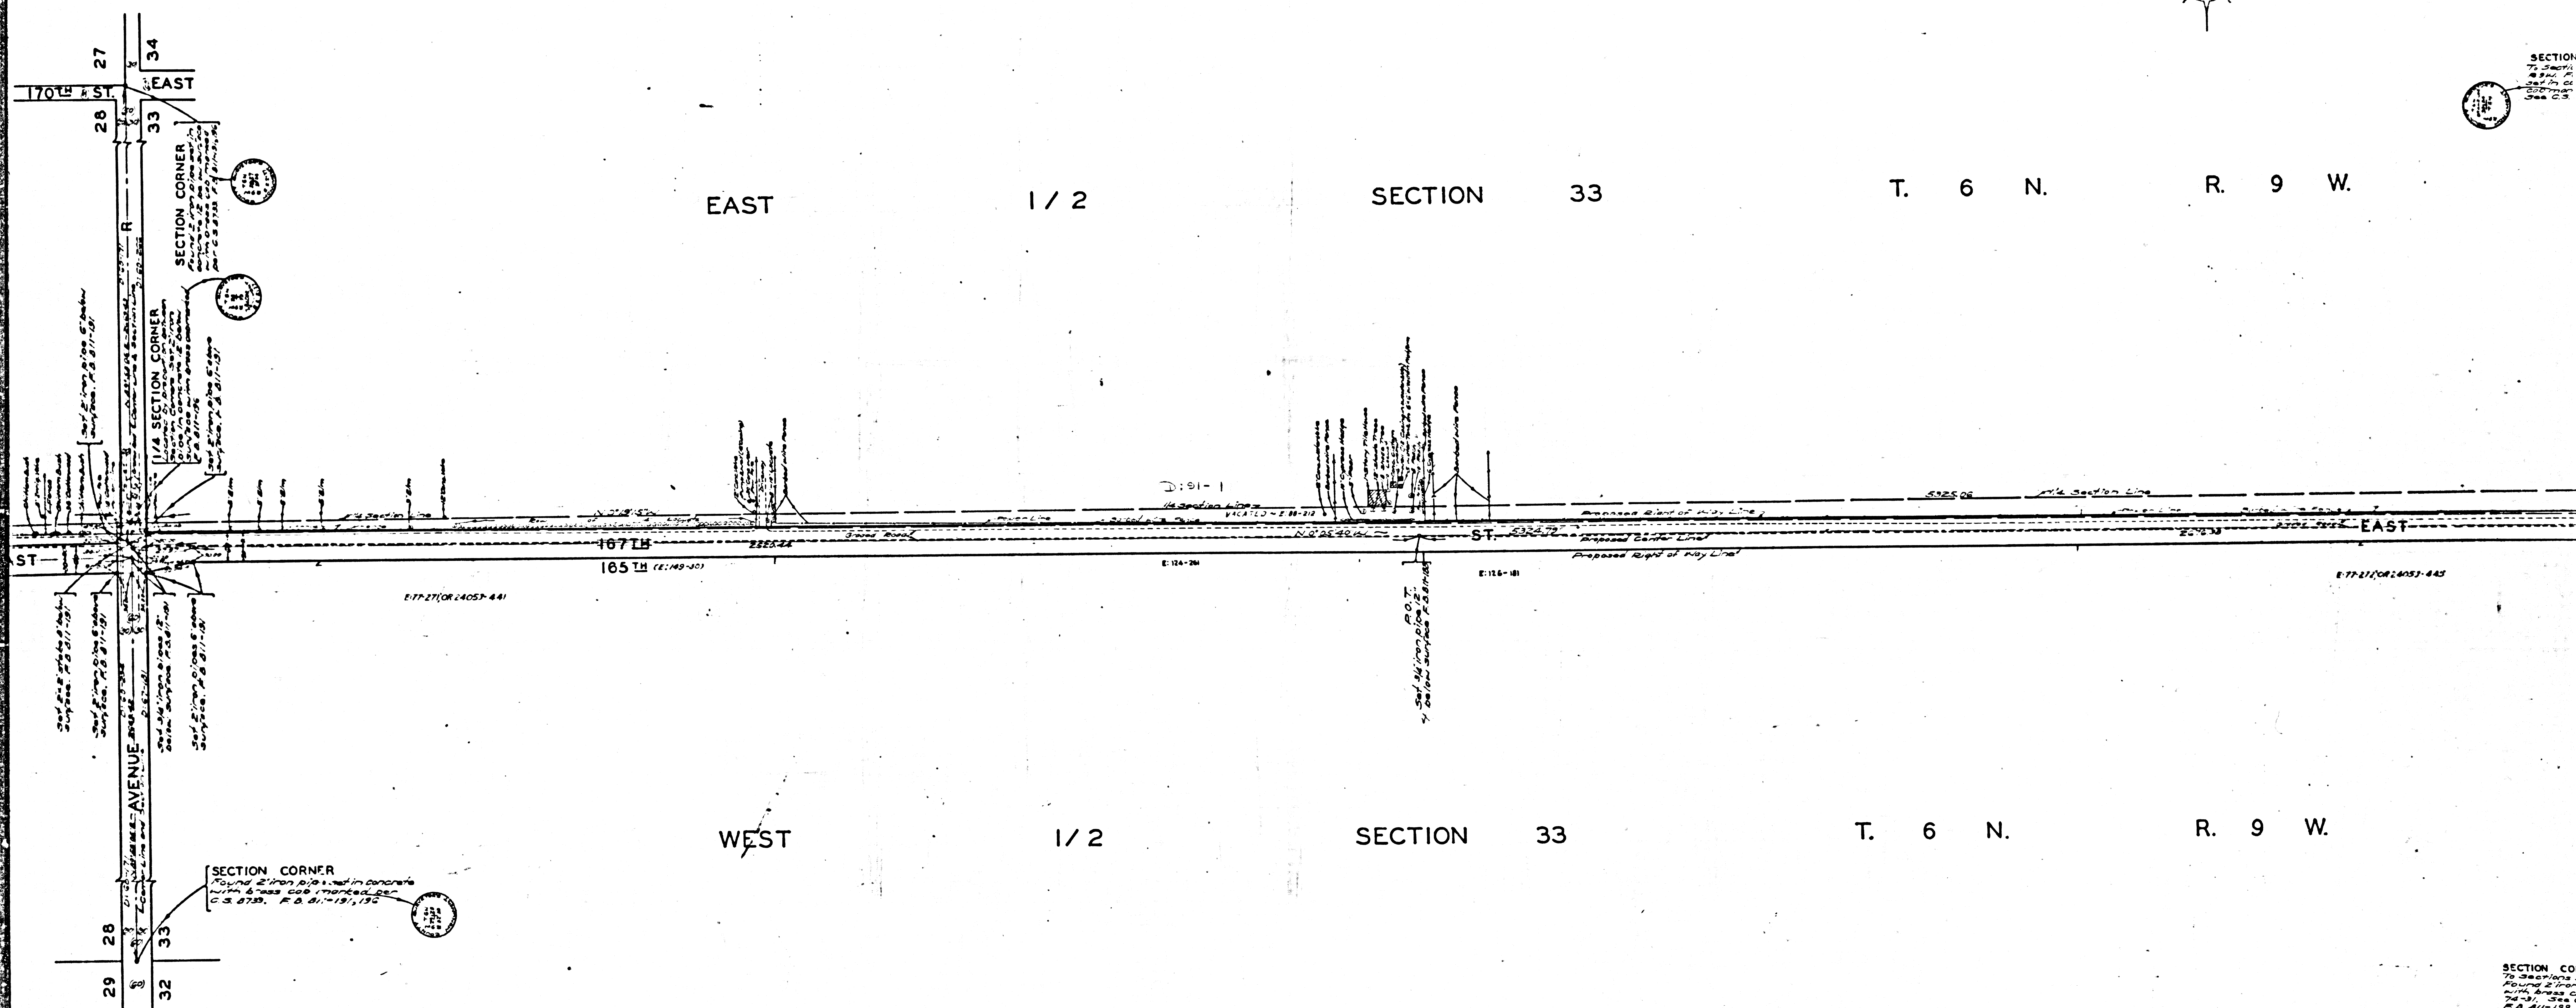

CSB-1907
A 2 OF A 3

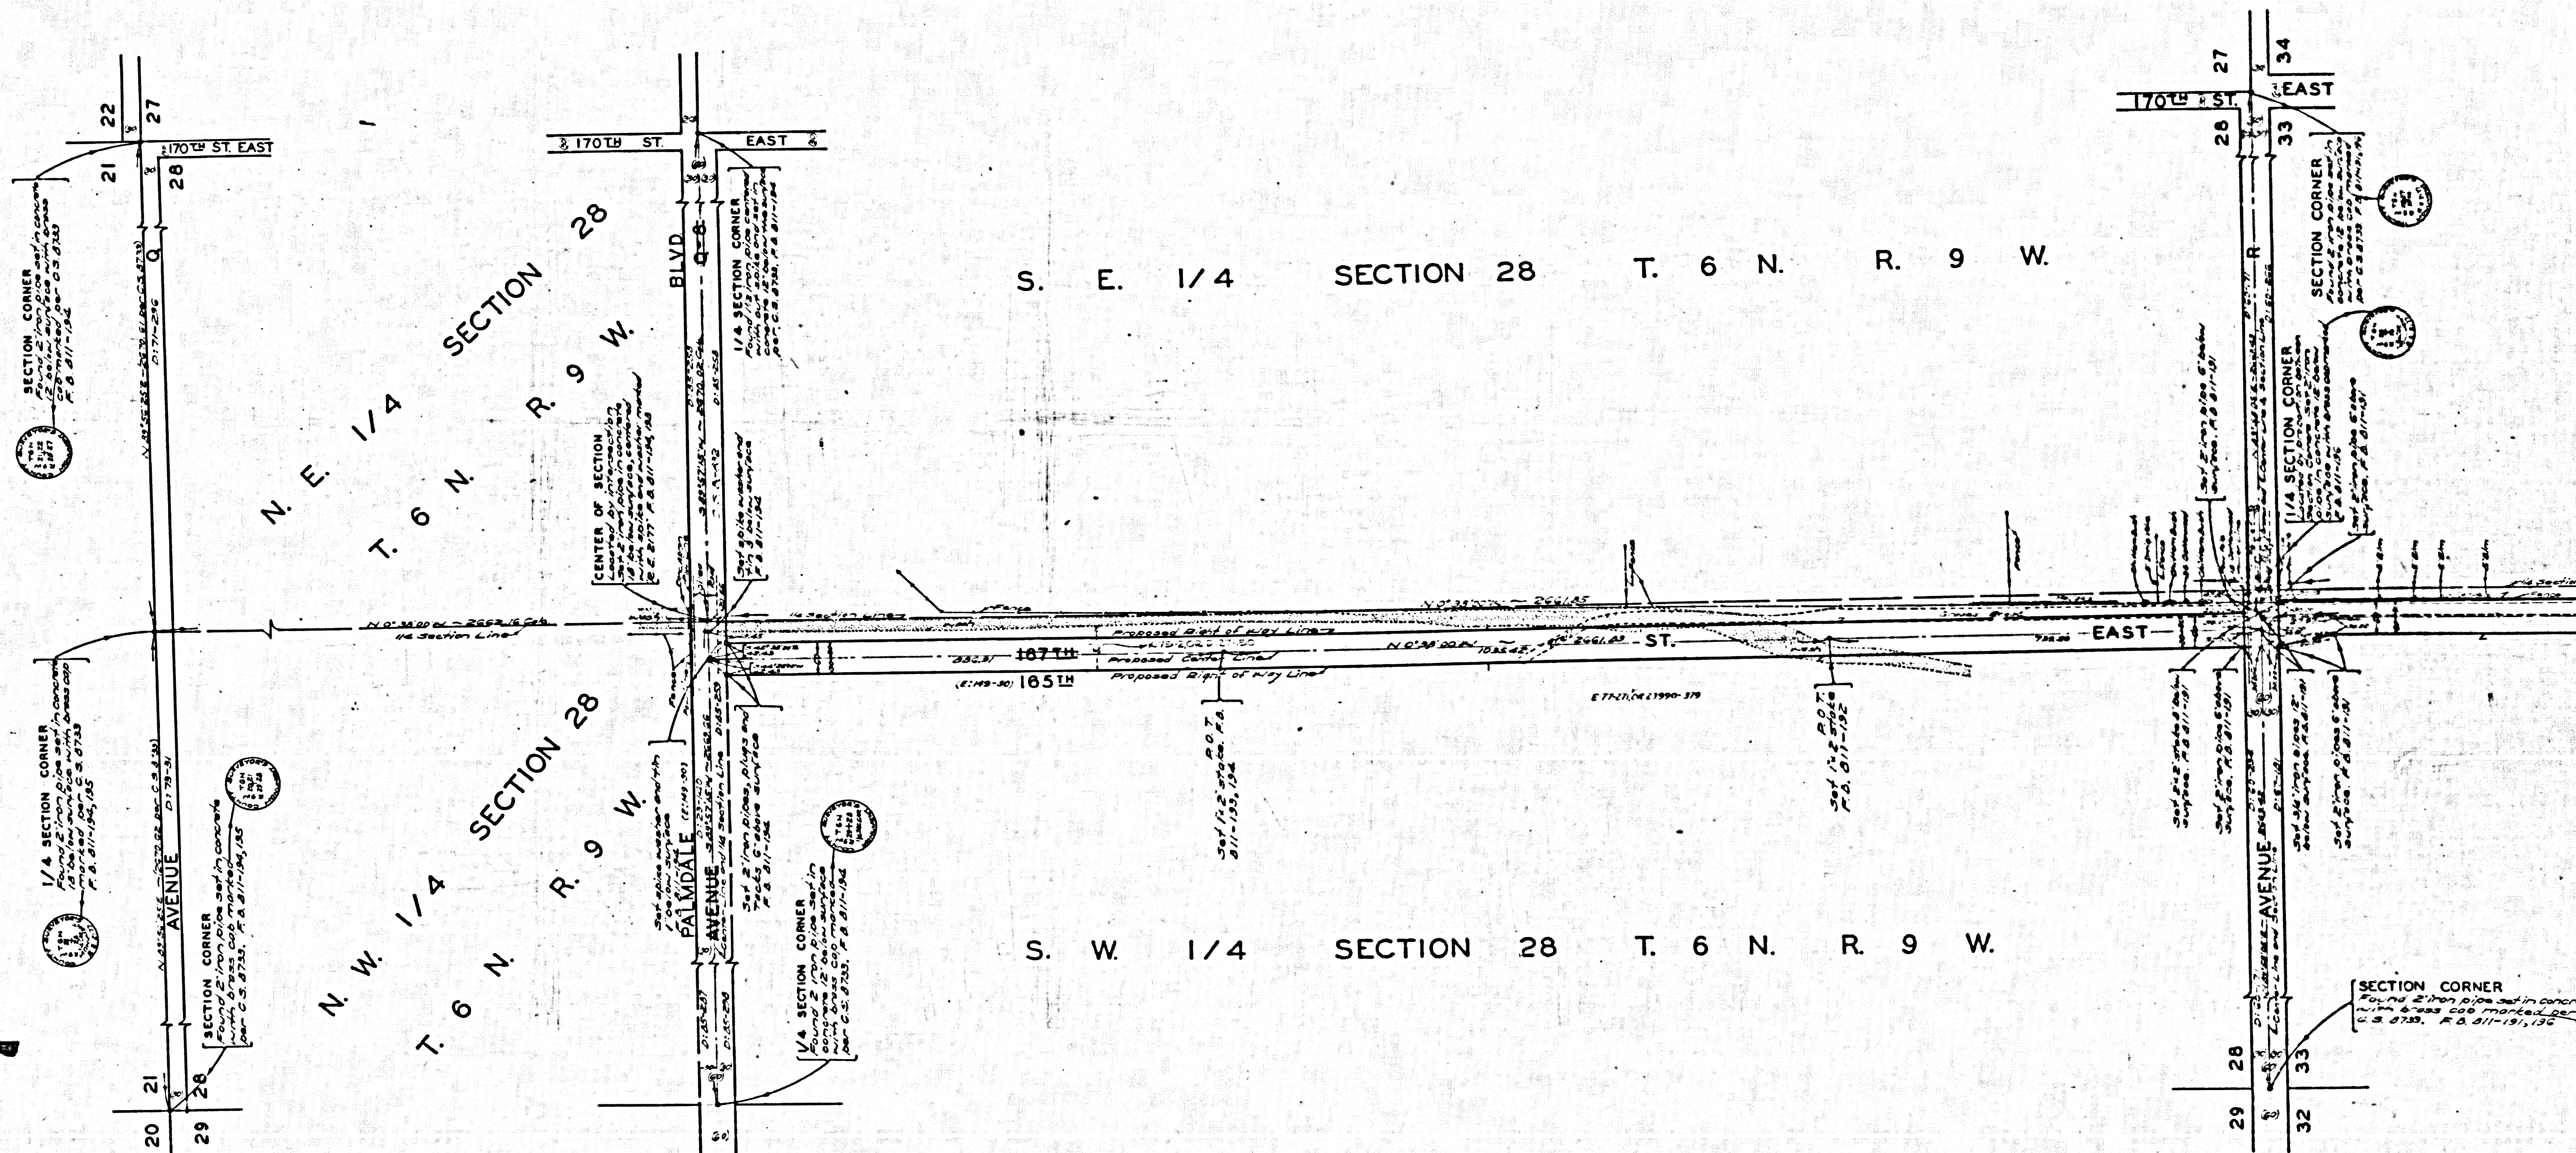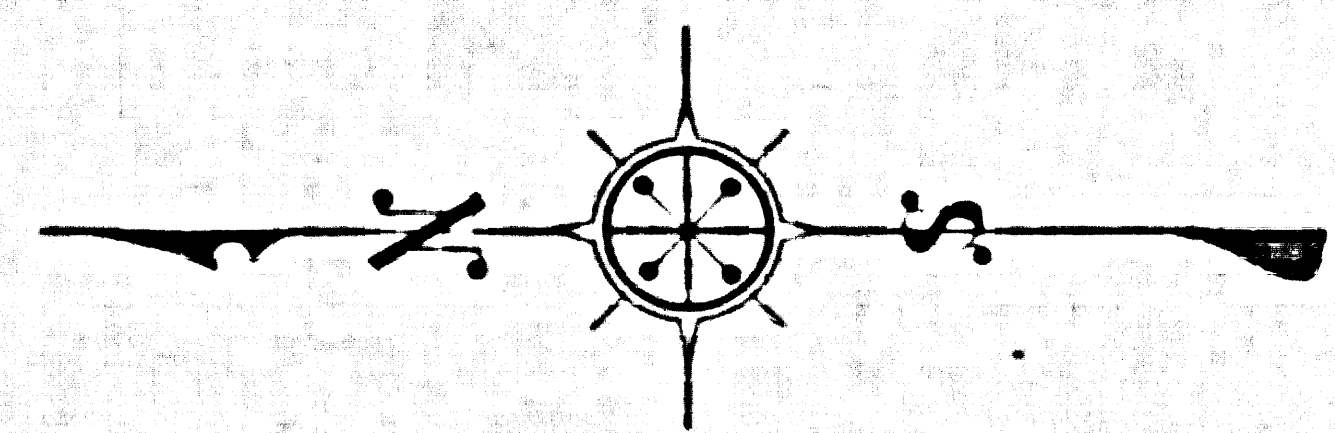

CSB-1907
A30FA3