


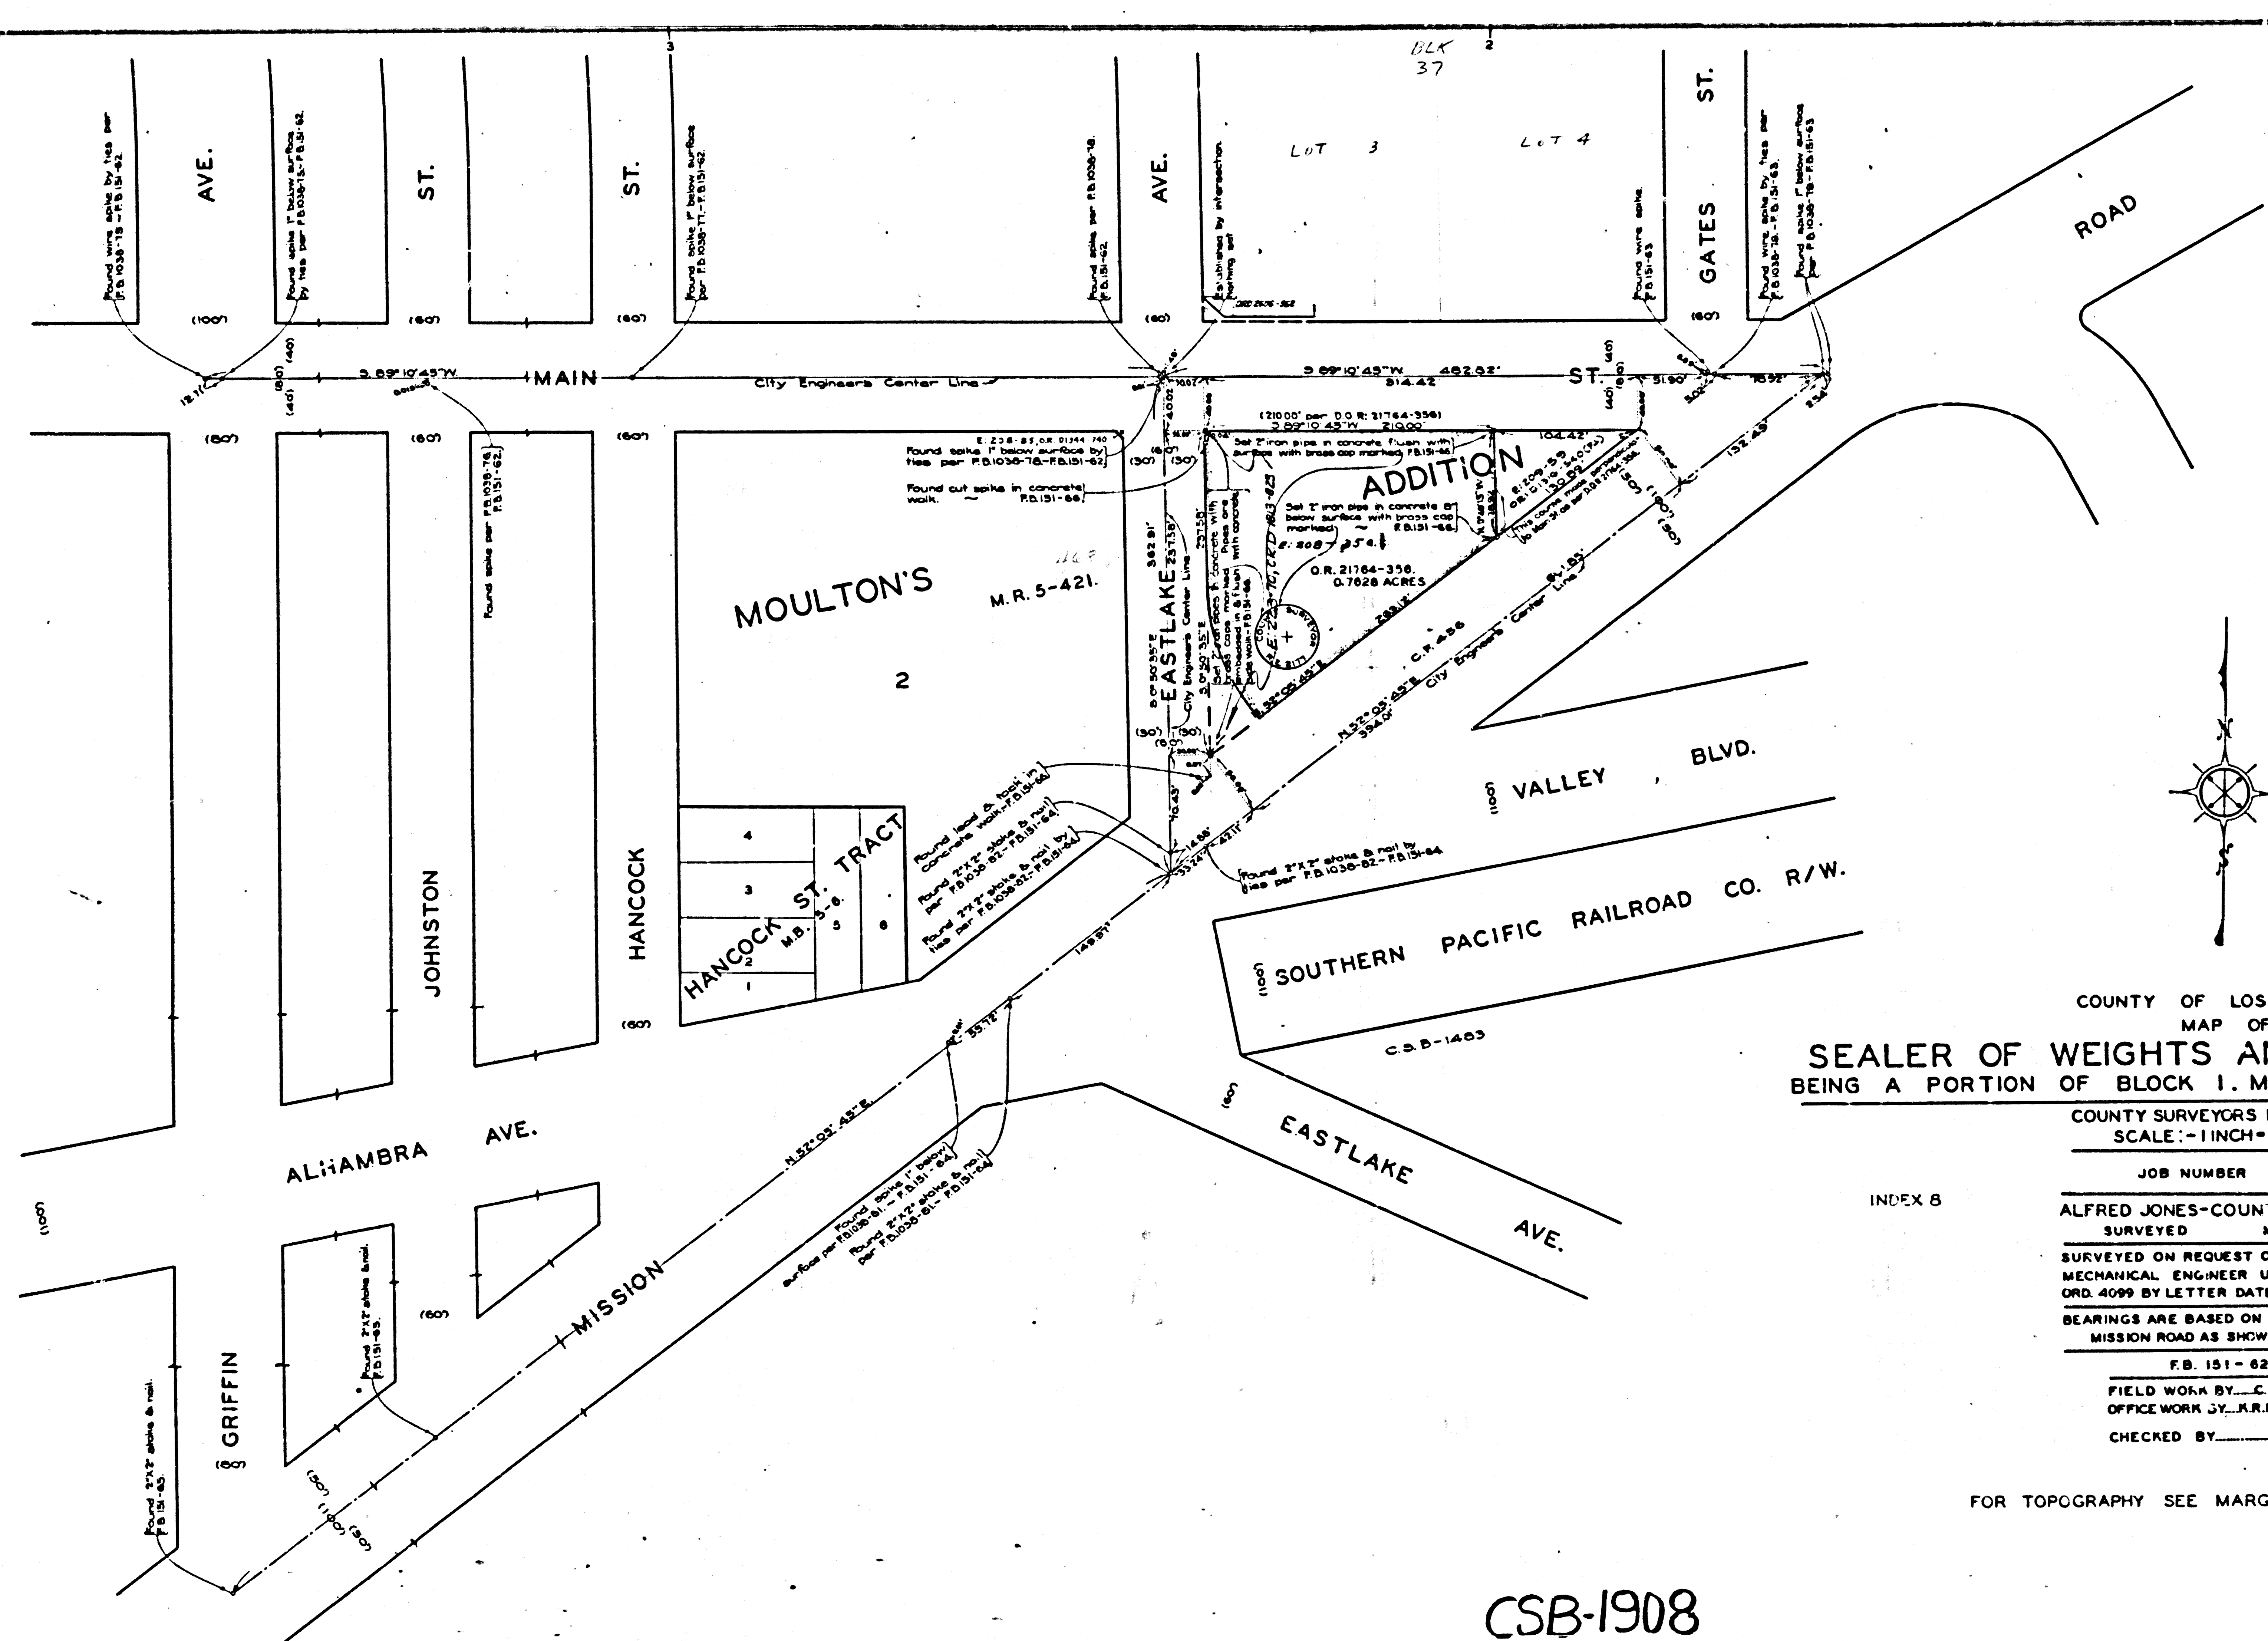

COUNTY OF LOS ANGELES
 MAP OF
SEALER OF WEIGHTS AND MEASURES SITE.
 BEING A PORTION OF BLOCK 1, MOULTON'S ADDITION, M.R. 5-421.

COUNTY SURVEYORS MAP NO. B-1908
 SCALE: 1 INCH = 50 FEET

JOB NUMBER 8398

ALFRED JONES-COUNTY SURVEYOR
 SURVEYED MAY, 1945.


SURVEYED ON REQUEST OF THE CHIEF
 MECHANICAL ENGINEER UNDER SEC. 79,
 ORD. 4099 BY LETTER DATED APRIL 20, 1945.
 BEARINGS ARE BASED ON THE BEARING OF
 MISSION ROAD AS SHOWN ON C.F. 456.

F.B. 151-62-66.

FIELD WORK BY: C.A. BENSON
 OFFICE WORK BY: K.R. McPHERSON
 CHECKED BY: A.H. DREW

FOR TOPOGRAPHY SEE MARGINAL MAP AT LEFT.

CSB-1908
 A10FA2

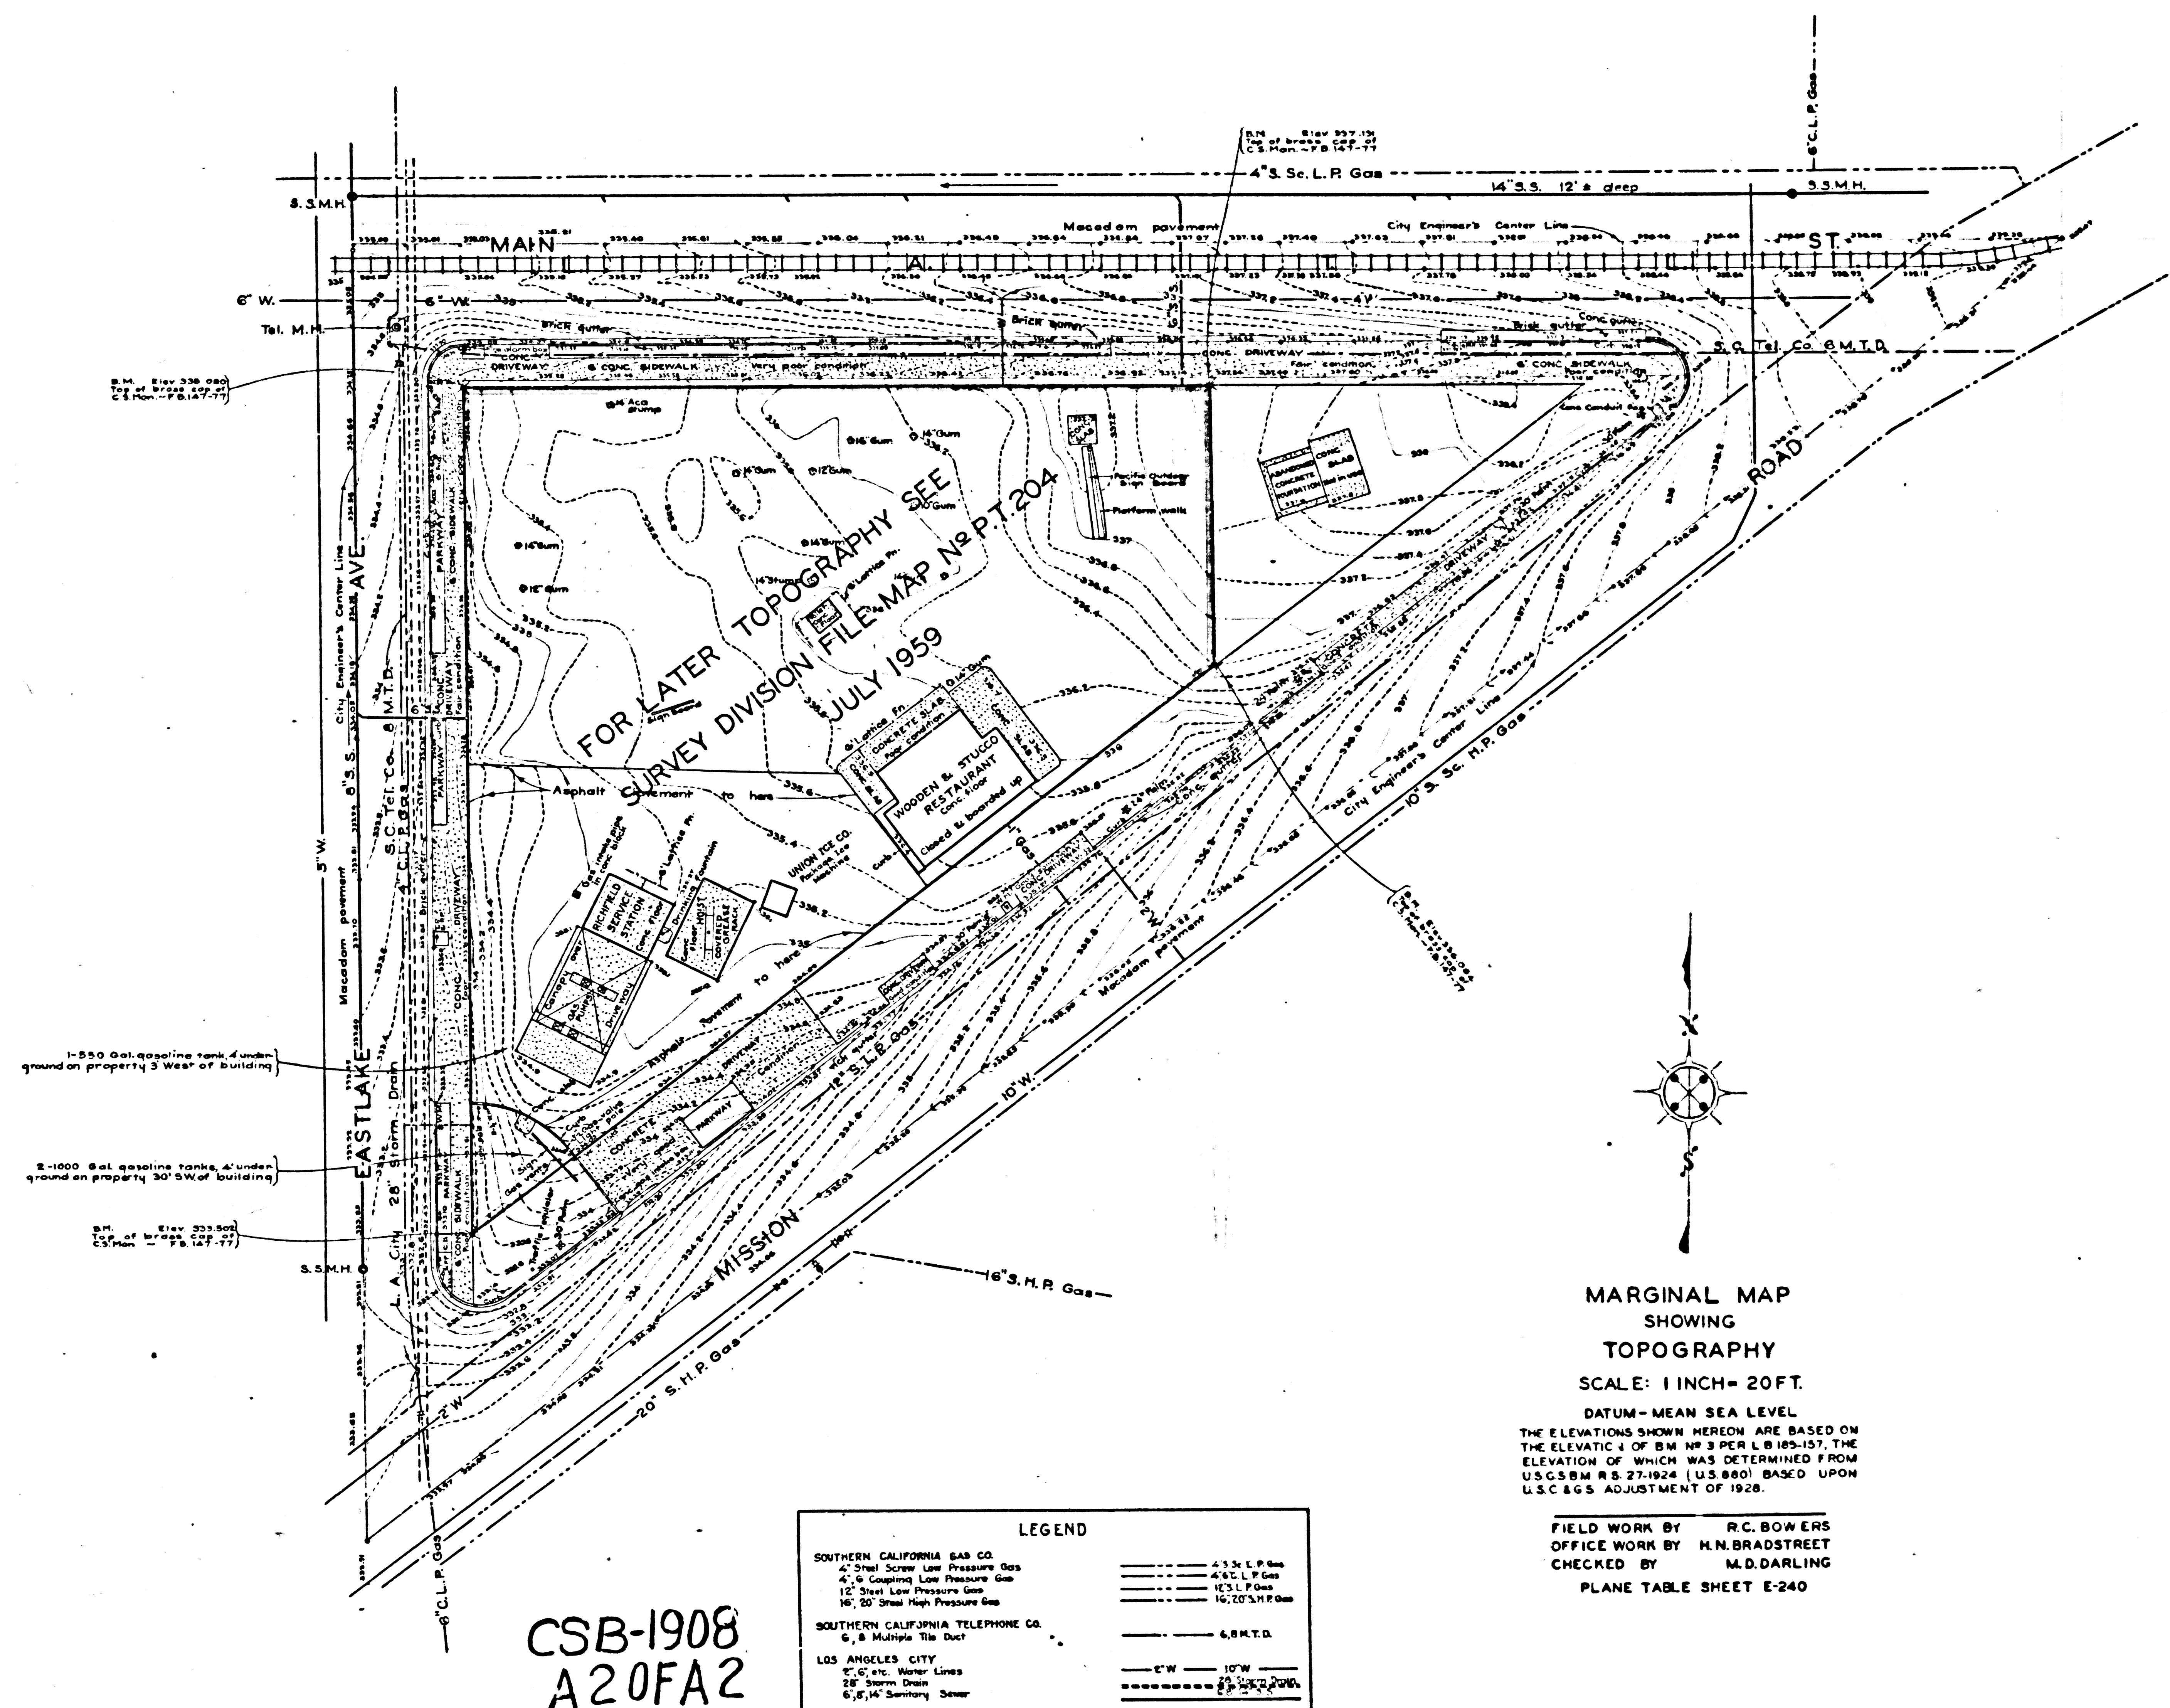

CSB-1908
A20FA2

LEGEND	
SOUTHERN CALIFORNIA GAS CO.	
2" Steel Screw Low Pressure Gas	---
4" S. Cast Iron Low Pressure Gas	---
12" Steel Low Pressure Gas	---
16" 20" Steel High Pressure Gas	---
SOUTHERN CALIFORNIA TELEPHONE CO.	
6, 8 Multiple Tie Duct	---
LOS ANGELES CITY	
2" C. etc. Water Lines	---
24" Storm Drain	---
6, 8, 14" Sanitary Sewer	---
	6.5 L.P. Gas
	4.5 L.P. Gas
	12 L.P. Gas
	16, 20 H.P. Gas
	6, 8 M.T.D.
	6" W. 10" W.
	24" S.D.
	6, 8, 14" S.S.

MARGINAL MAP
SHOWING
TOPOGRAPHY
SCALE: 1 INCH = 20 FT.
DATUM - MEAN SEA LEVEL
THE ELEVATIONS SHOWN HEREON ARE BASED ON
THE ELEVATION OF BM NO 3 PER L.B. 185-157, THE
ELEVATION OF WHICH WAS DETERMINED FROM
U.S.C.S.M. 27-1924 (U.S. 880) BASED UPON
U.S.C. & G.S. ADJUSTMENT OF 1928.
FIELD WORK BY R.C. BOWERS
OFFICE WORK BY H.N. BRADSTREET
CHECKED BY M.D. DARLING
PLANE TABLE SHEET E-240

