


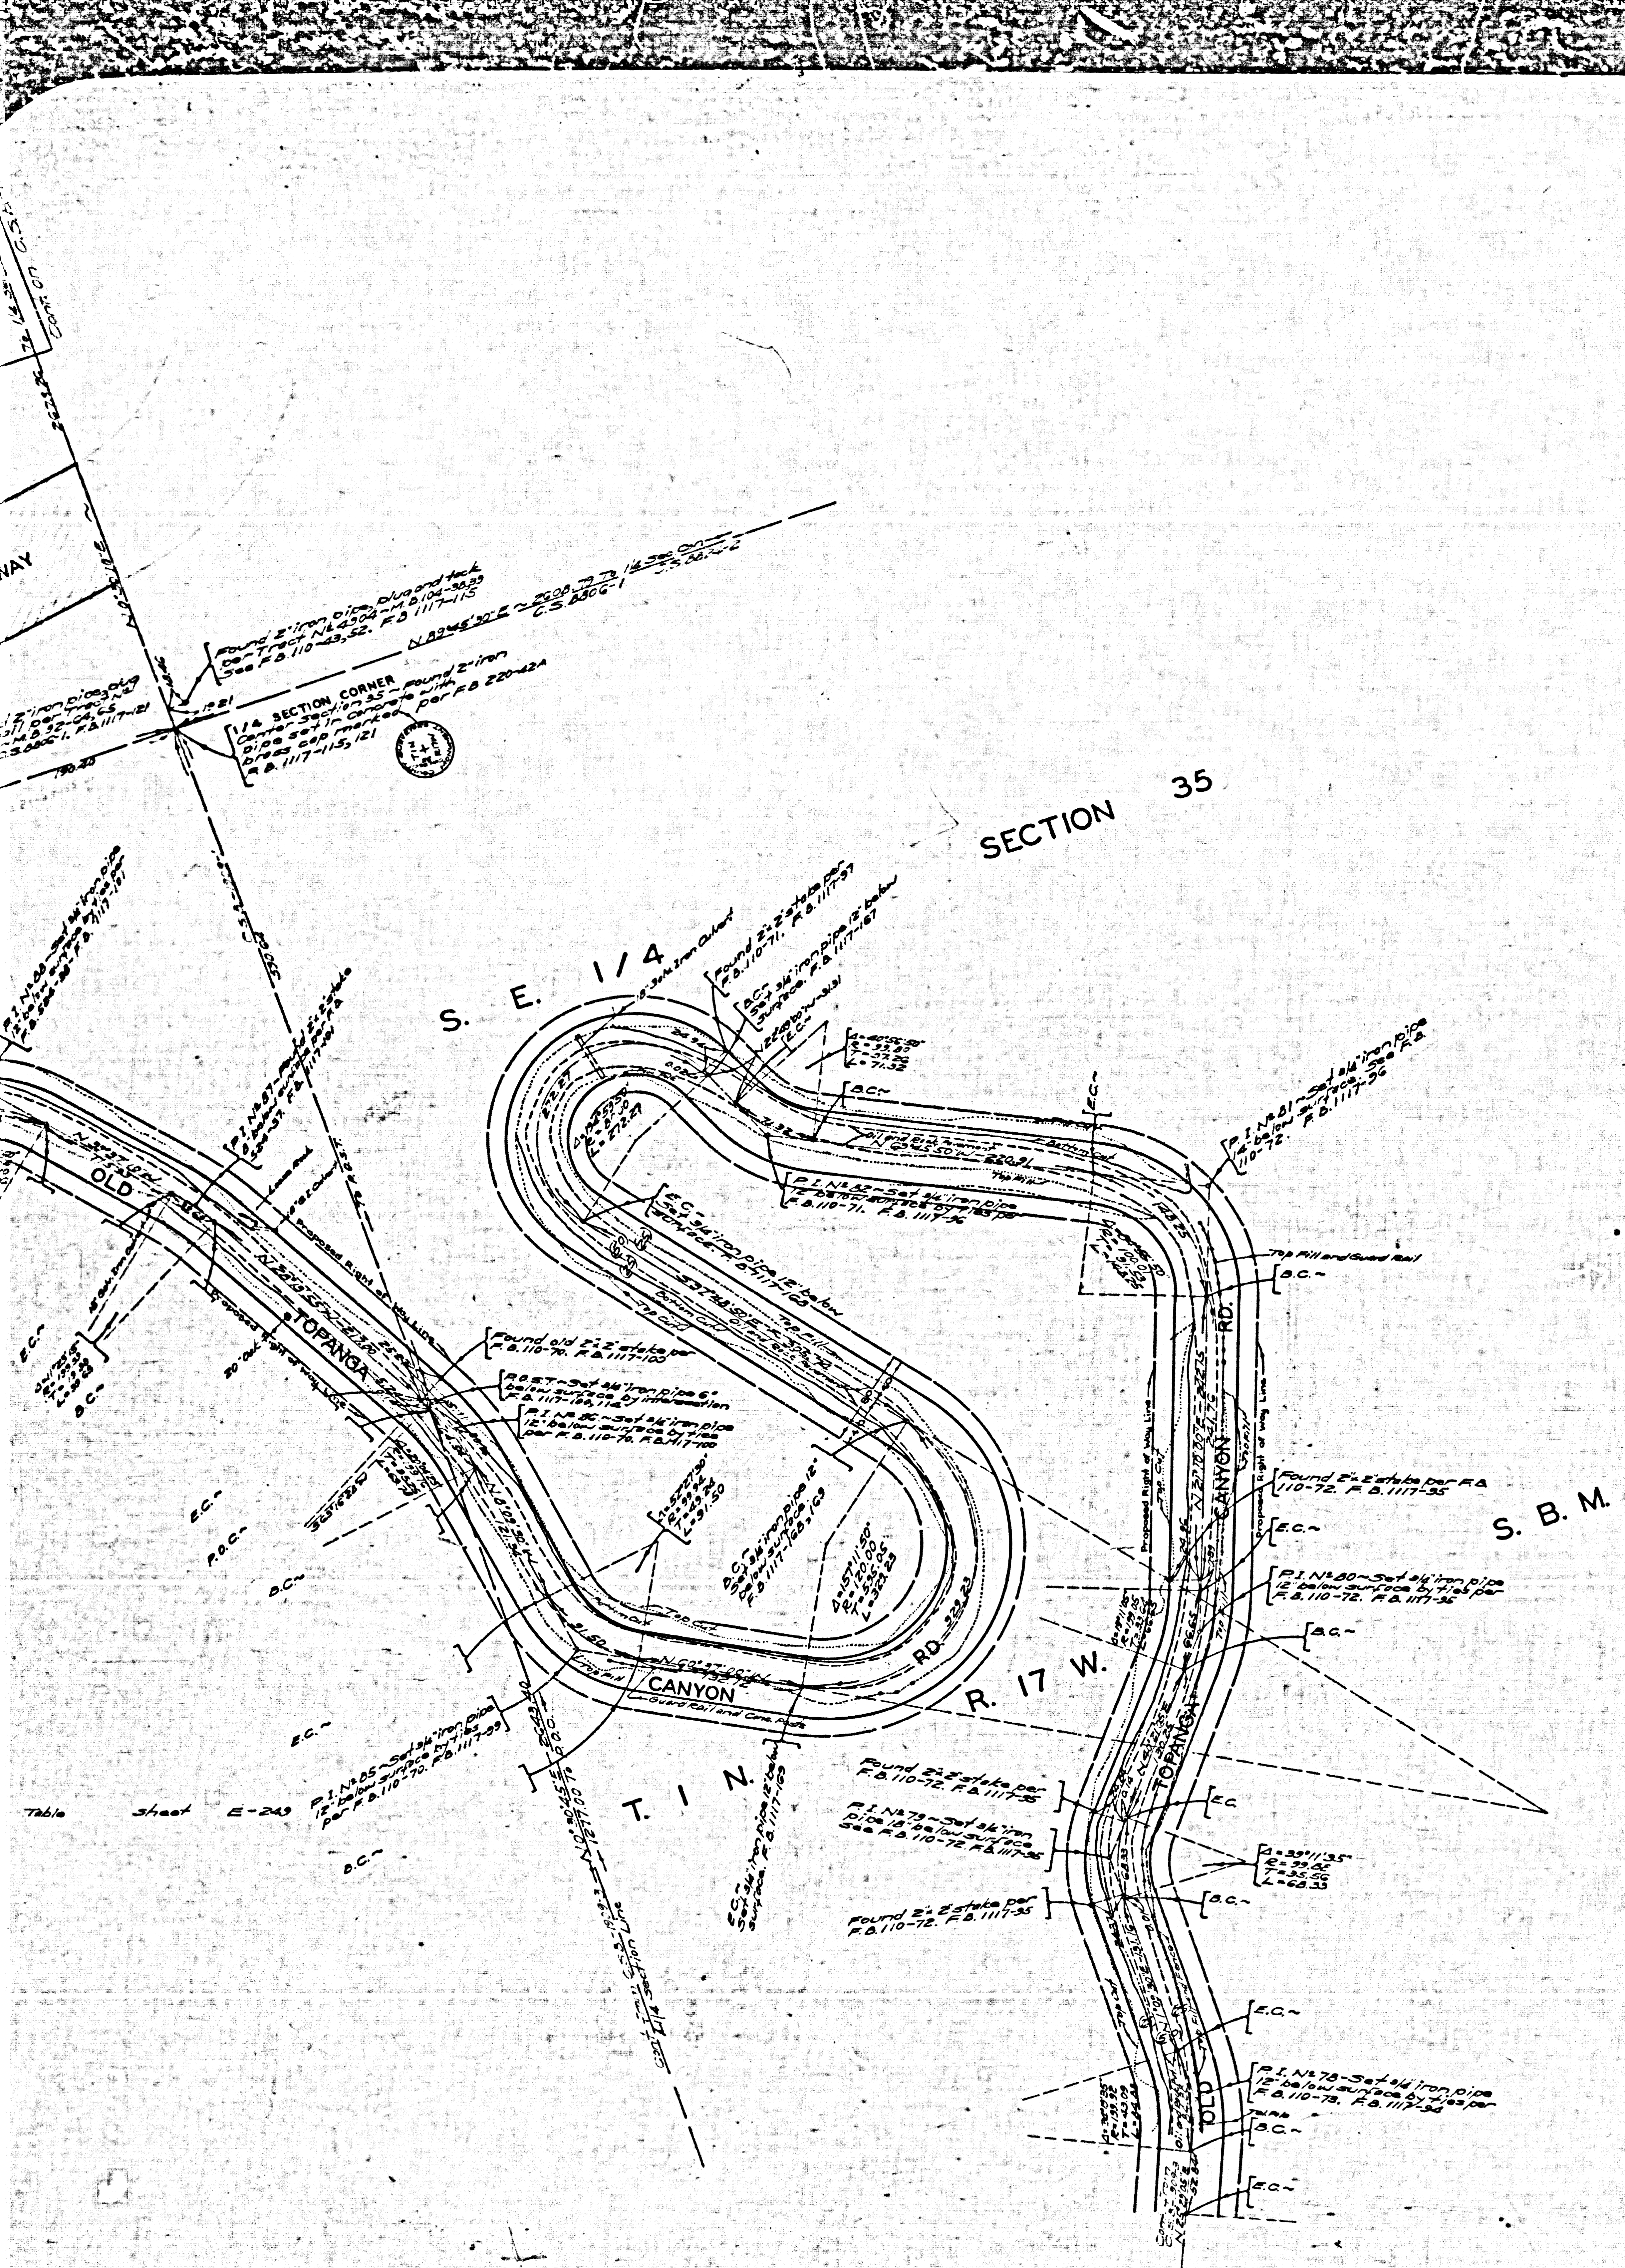

COUNTY OF LOS ANGELES
 MAP OF
OLD TOPANGA CANYON ROAD
 FROM
 TOPANGA CANYON BOULEVARD
 TO
 SOUTHERLY BOUNDARY LINE
 CITY OF LOS ANGELES
 COUNTY SURVEYORS MAP NO B-1909
 SHEET NO 4 OF 5 SHEETS
 SCALE: 1 INCH = 50 FT.

JOB NUMBER 8369
 ALFRED JONES - COUNTY SURVEYOR
 SURVEYED NOV. 1943 - JAN. 1947
 SURVEYED ON REQUEST OF THE COUNTY
 ROAD COMMISSIONER, UNDER SEC. 79,
 ORD. 4099 BY LETTER DATED SEPT. 27, 1943
 BEARINGS ARE BASED ON THE LOS
 ANGELES COUNTY COORDINATE SYSTEM,
 LAMBERT GRID, CENTRAL MERIDIAN
 118° 20' WEST - SEE C.S. 9423
 F. B. 1117-S-186
 FIELD WORK BY F. H. BLANCHARD
 OFFICE WORK BY A. A. ROESER
 C. W. COX
 CHECKED BY A. A. ROESER INDEX 59
 Revised
 Revised
 June 1962 W.T.L.
 August 1963 H.A.F.D.

CSB-1909-4
 A1 OF A3

