
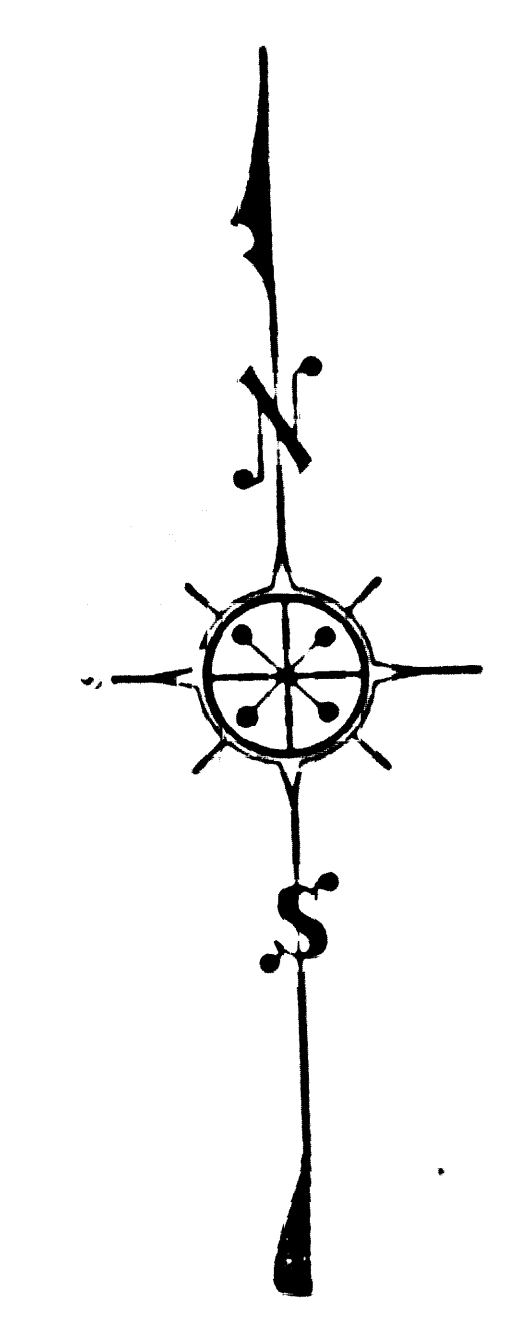


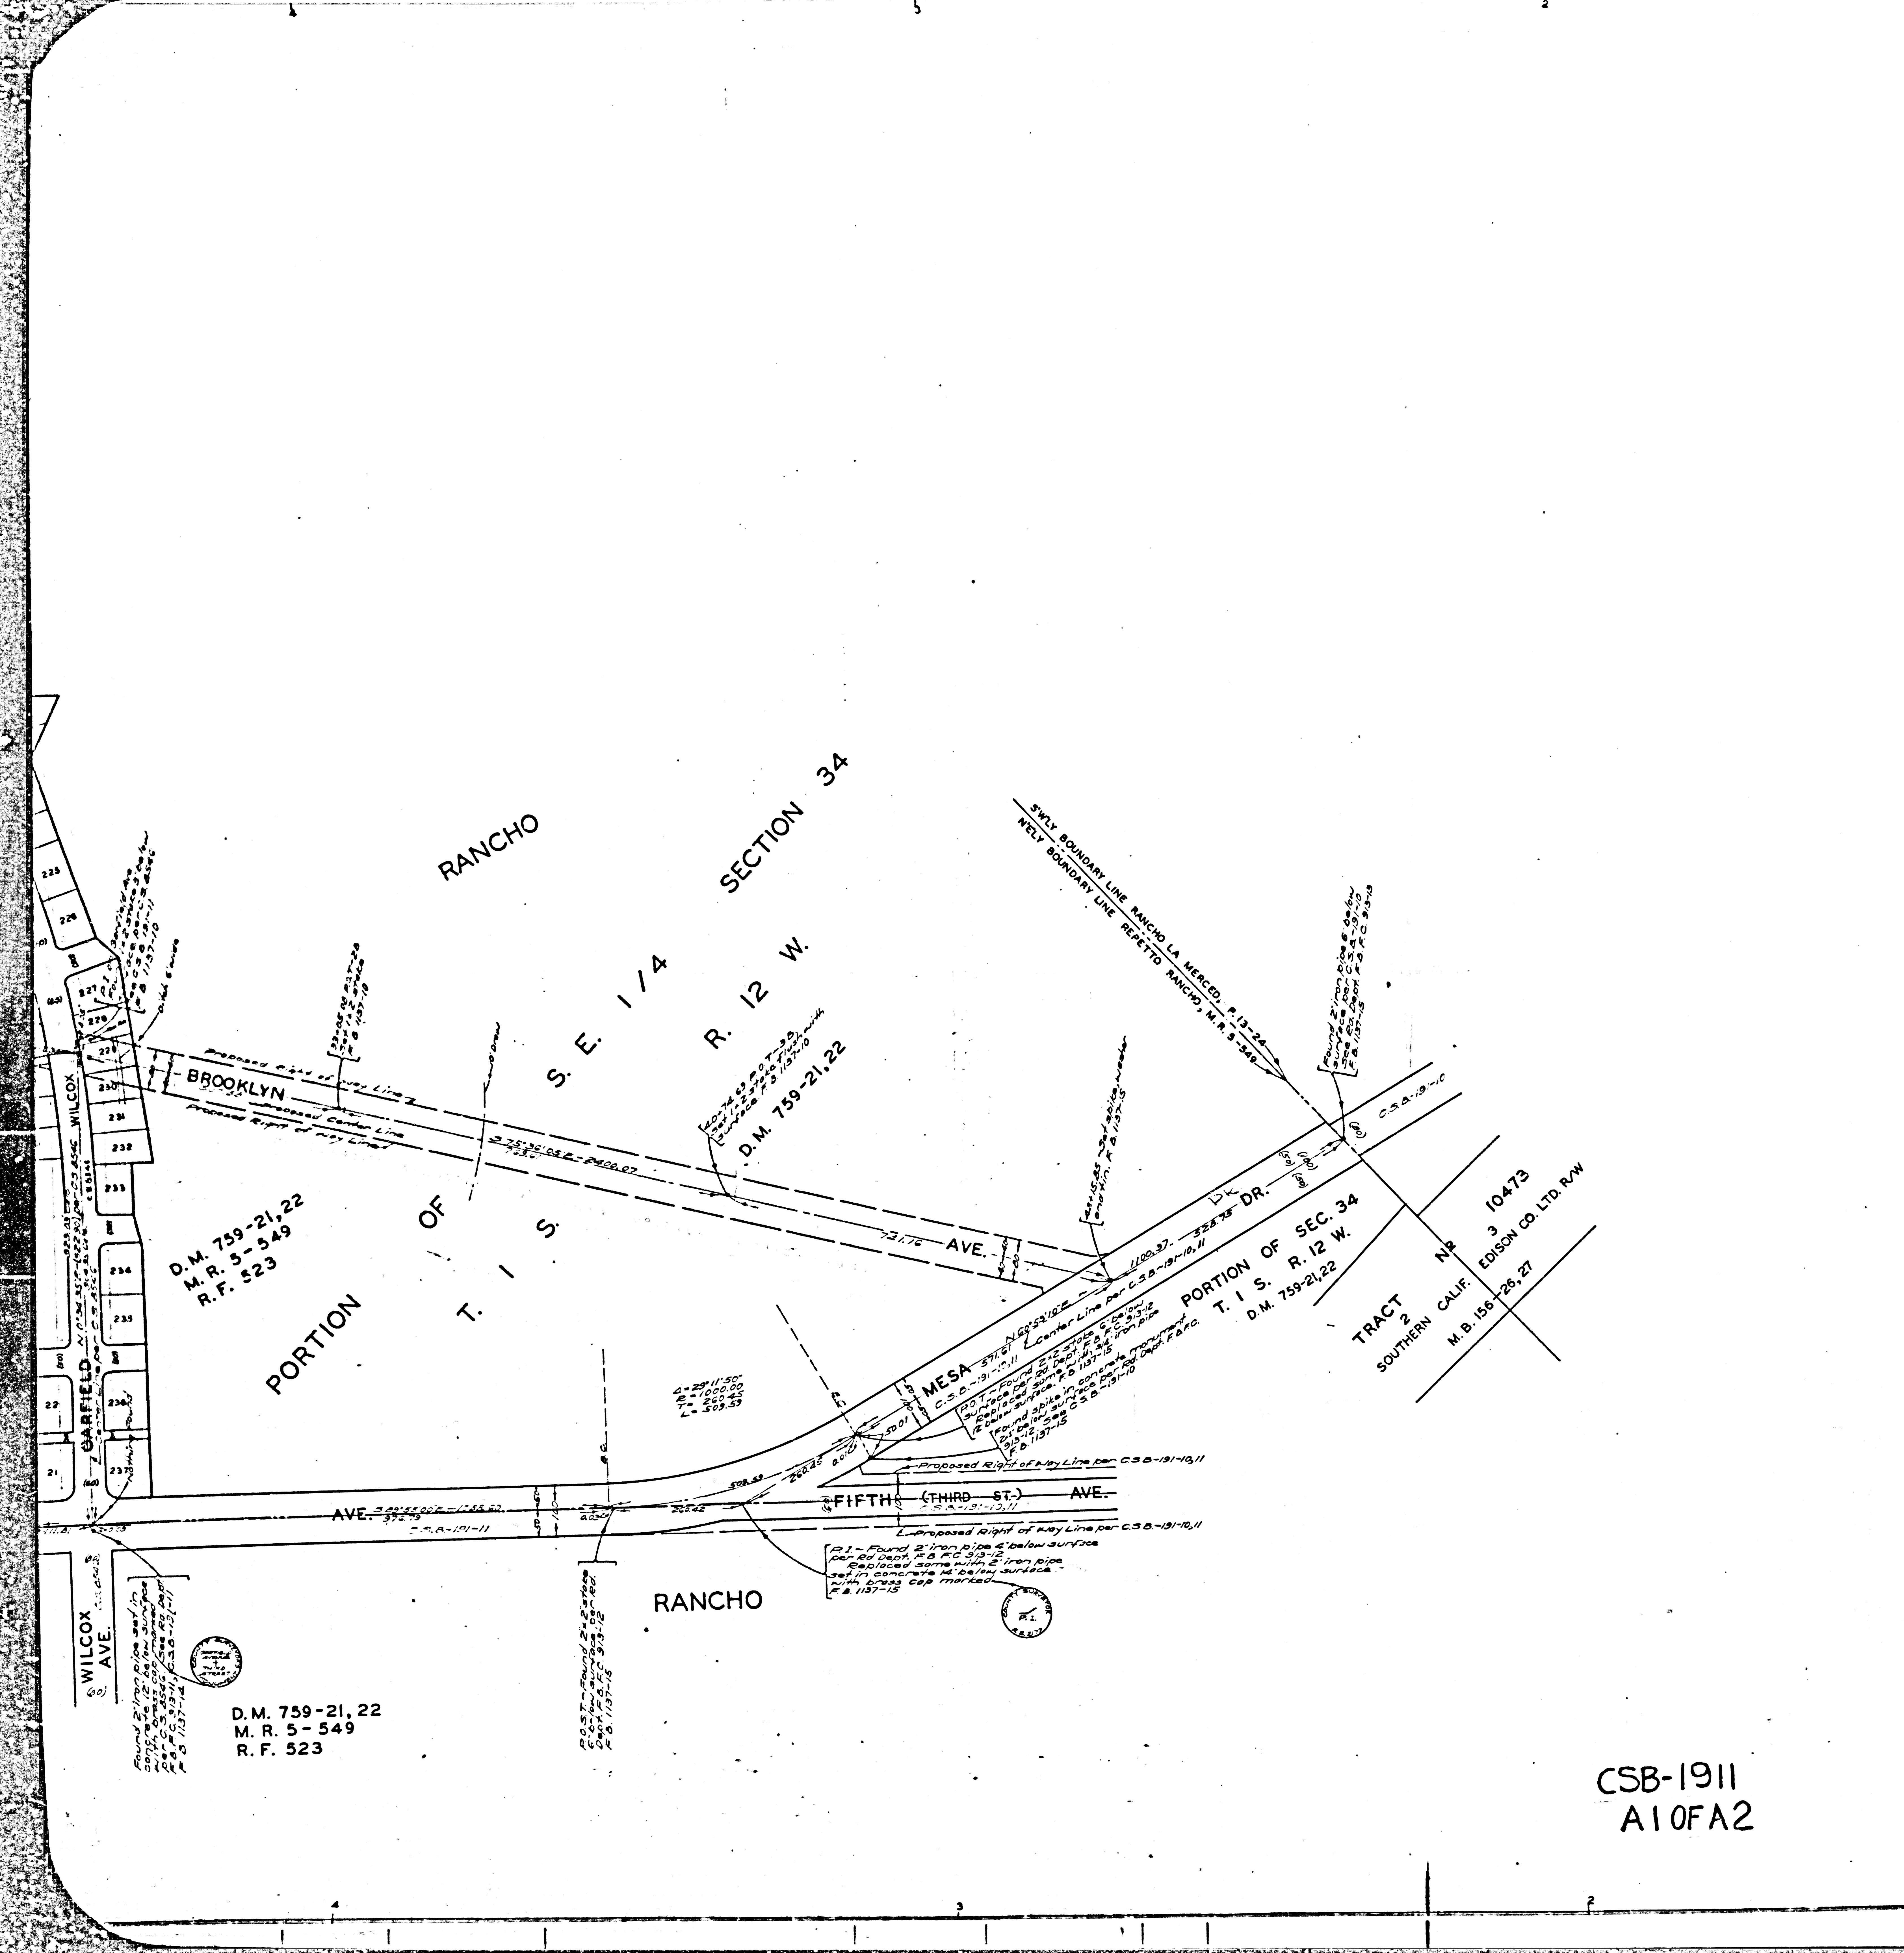


COUNTY OF LOS ANGELES
RIGGIN MAP OF ST
BROOKLYN AVENUE
FROM
FERDINAND AVENUE
TO
MESA DRIVE
COUNTY SURVEYORS MAP NO B-1911
SCALE: 1 INCH = 100 FT.

INDEX 36

JOB NUMBER 8291
ALFRED JONES - COUNTY SURVEYOR
SURVEYED NOV-DEC. 1944
SURVEYED ON REQUEST OF THE REGIONAL
PLANNING COMMISSION UNDER SEC. 79, ORD.
4099, BY LETTER DATED SEPT. 5, 1944 AND AS
AUTHORIZED BY THE BOARD OF SUPERVISORS
IN THEIR ORDER OF JUNE 1, 1938
BEARINGS ARE BASED ON THE BEARING OF
THIRD ST. AS SHOWN ON C.S.B-191-11
F.B. 1137-5-10
FIELD WORK BY G.G. PORTER
OFFICE WORK BY C.W. COX
CHECKED BY D.M. FINLEY
A.M. DREW
Revised, Oct. 1947. - 20 Pages

CSB-1911
A10FA2

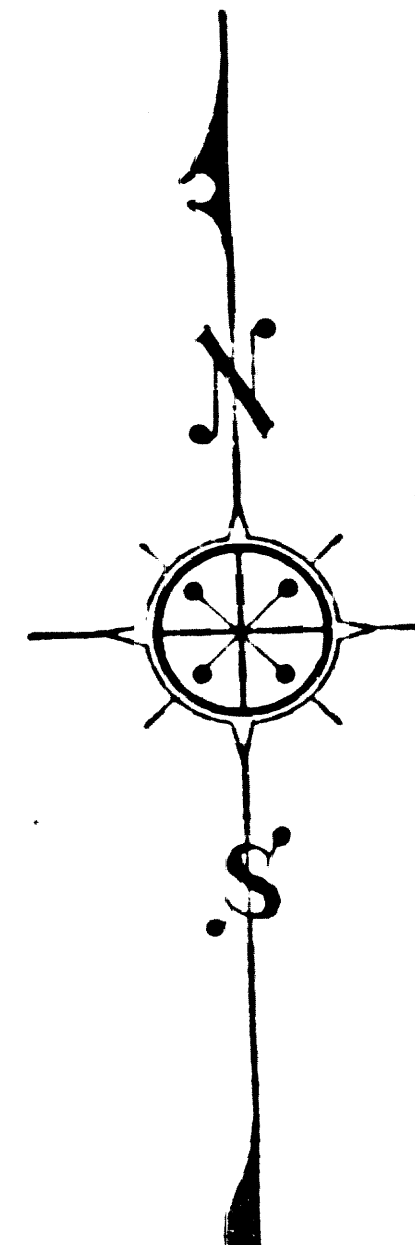

REPETTO

PORTION OF LOT 5
TRACT No 2784
M.B. 35-26, 27

SOUTHERN CALIFORNIA LTD. R/W
EDISON C.B. 10740-20 CO. C.B. 1064

1/4 SECTION 33
R. 12 W.
D.M. 759-21, 22

D.M. 759-21, 22
M.R. 5-549
R.F. 523



PORTION OF S.E.

T. 1 S.

T. 2 S.

TRACT

SECTION CORNER

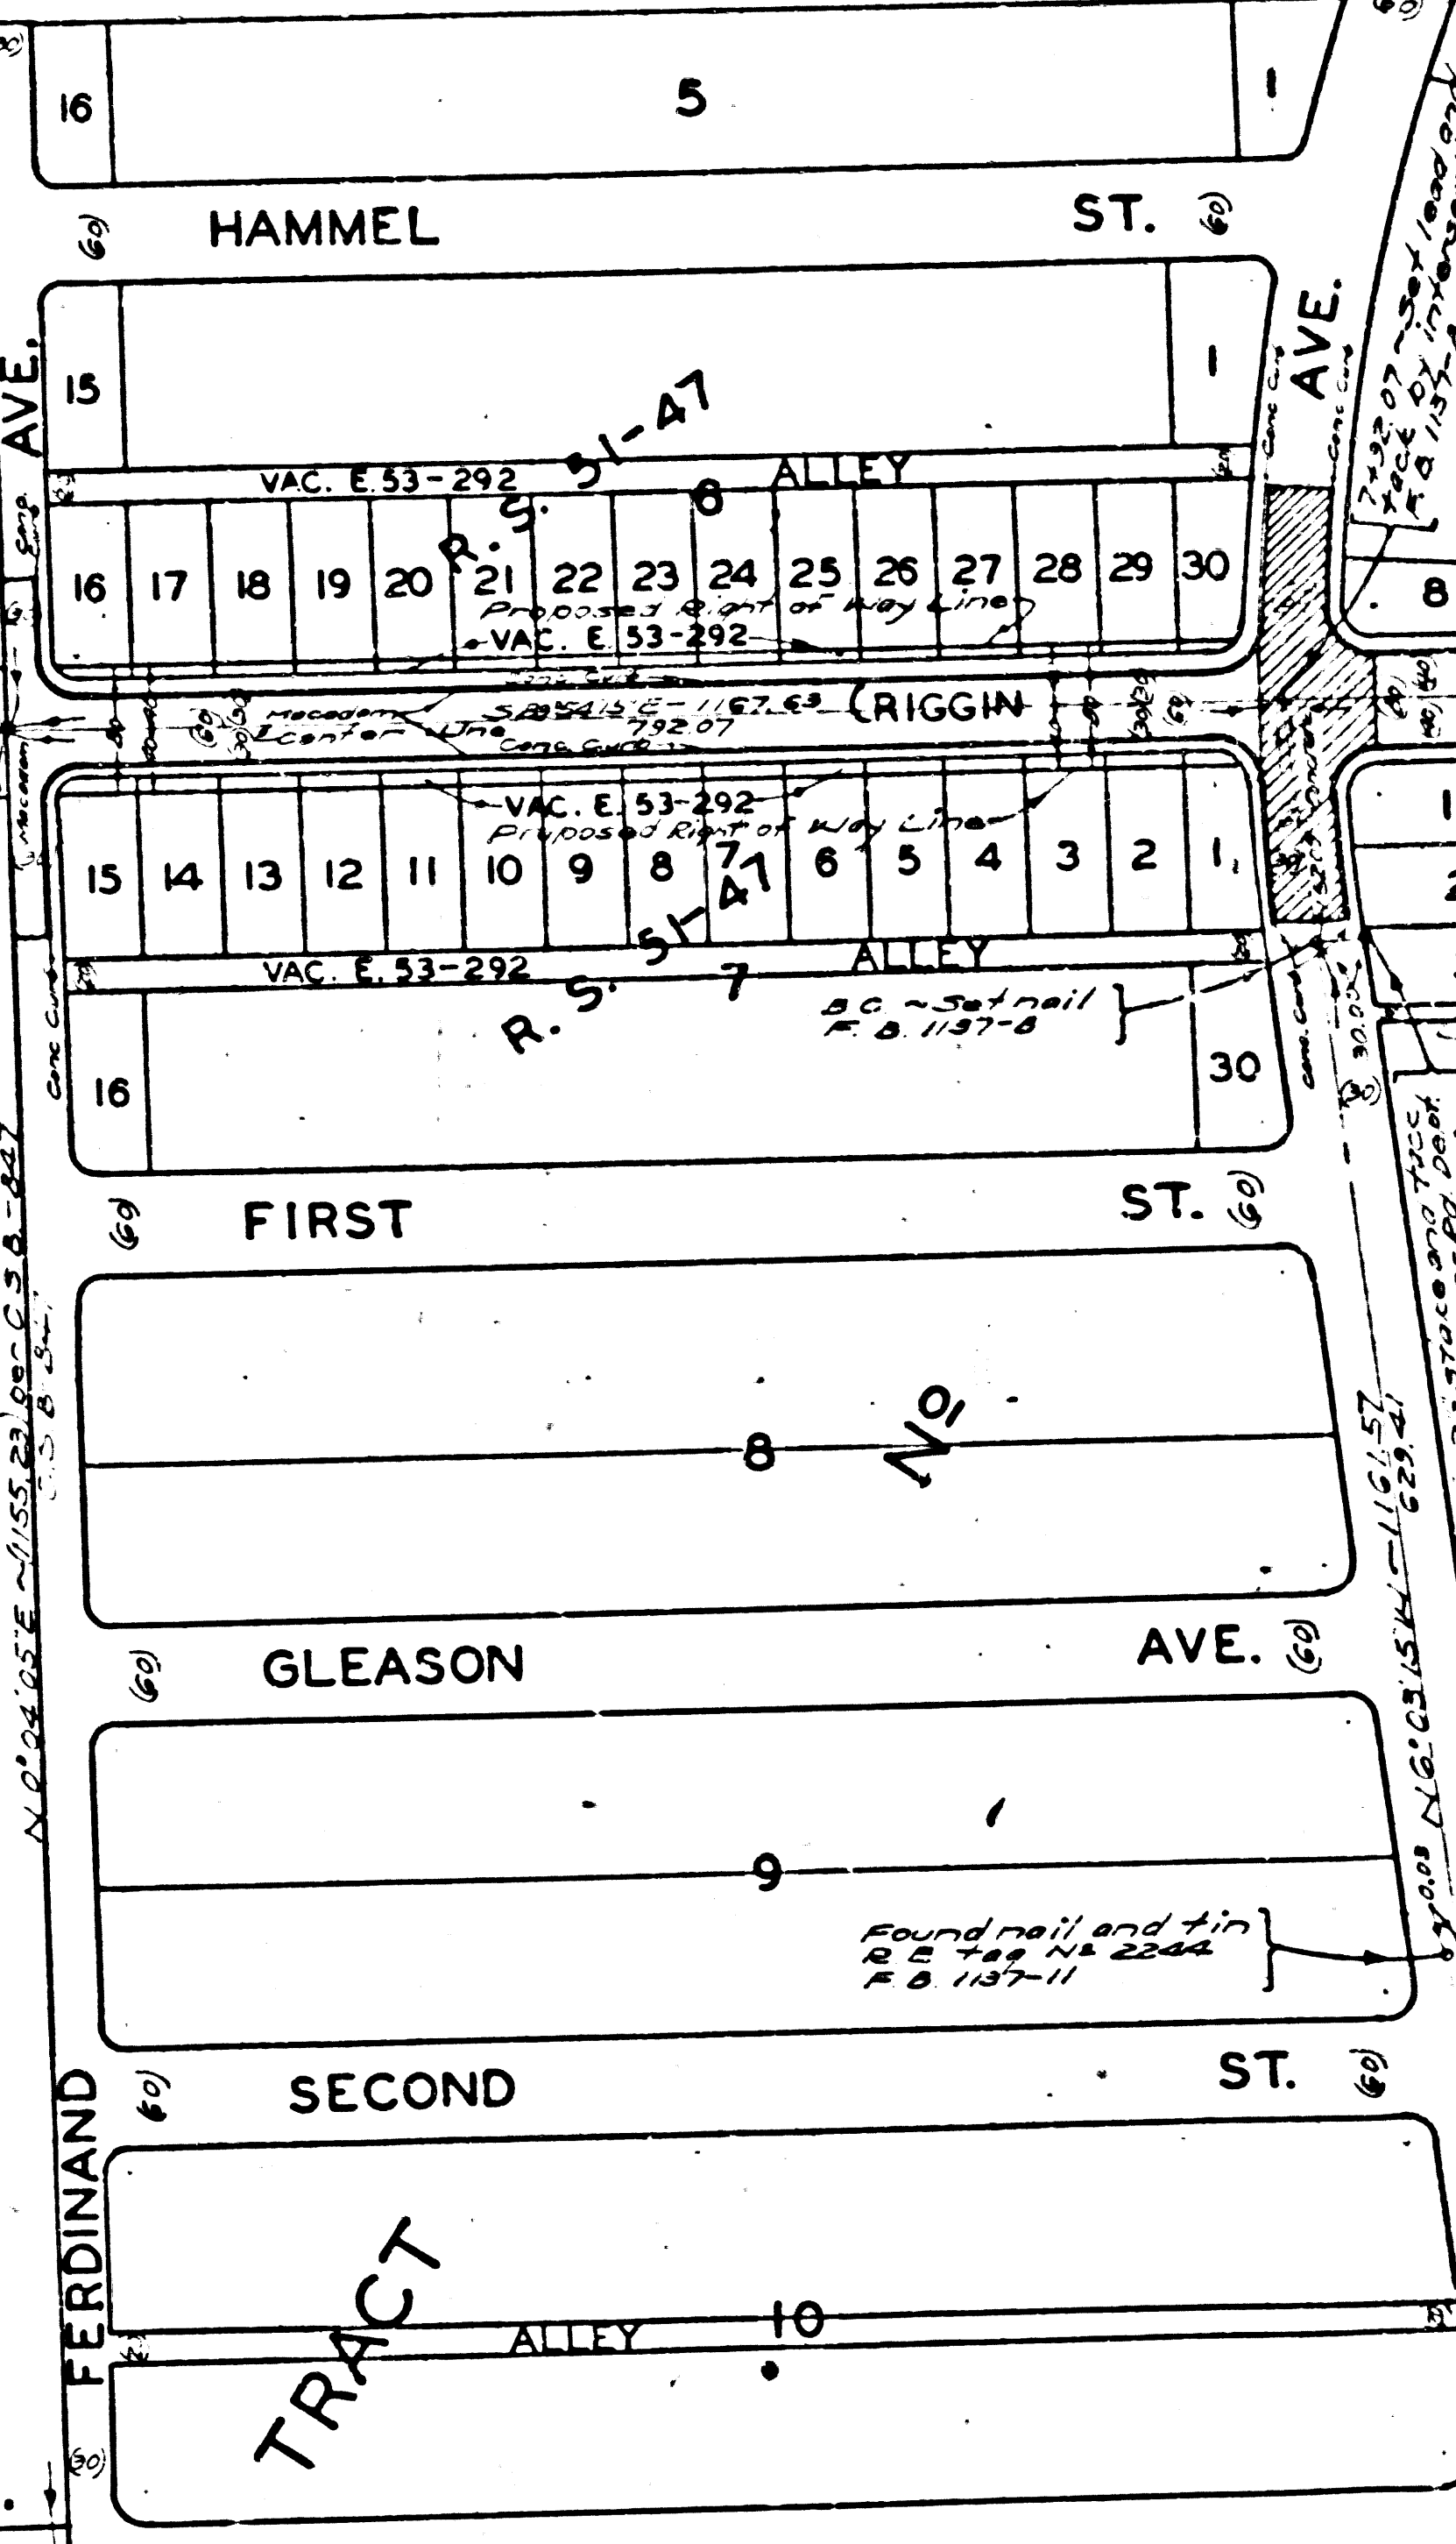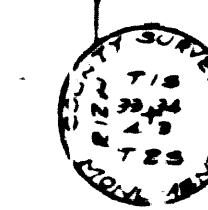

No 10034
M.B. 146-51-57

CSB-1911
A2 of A2

TRACT No 2784
M.B. 35-26, 27

PORTION OF REPETTO

REPETTO

1/4 SECTION CORNER
ANGLE POINT

WILCOX AVE.

D.M. 759-21, 22
M.R. 5-549
R.F. 523

PORTION OF T. 1 S.

D.M. 759-21, 22
M.R. 5-549
R.F. 523

BROOKLYN

PORTION OF T. 1 S.

RANCHO

1/4 SECTION CORNER
