


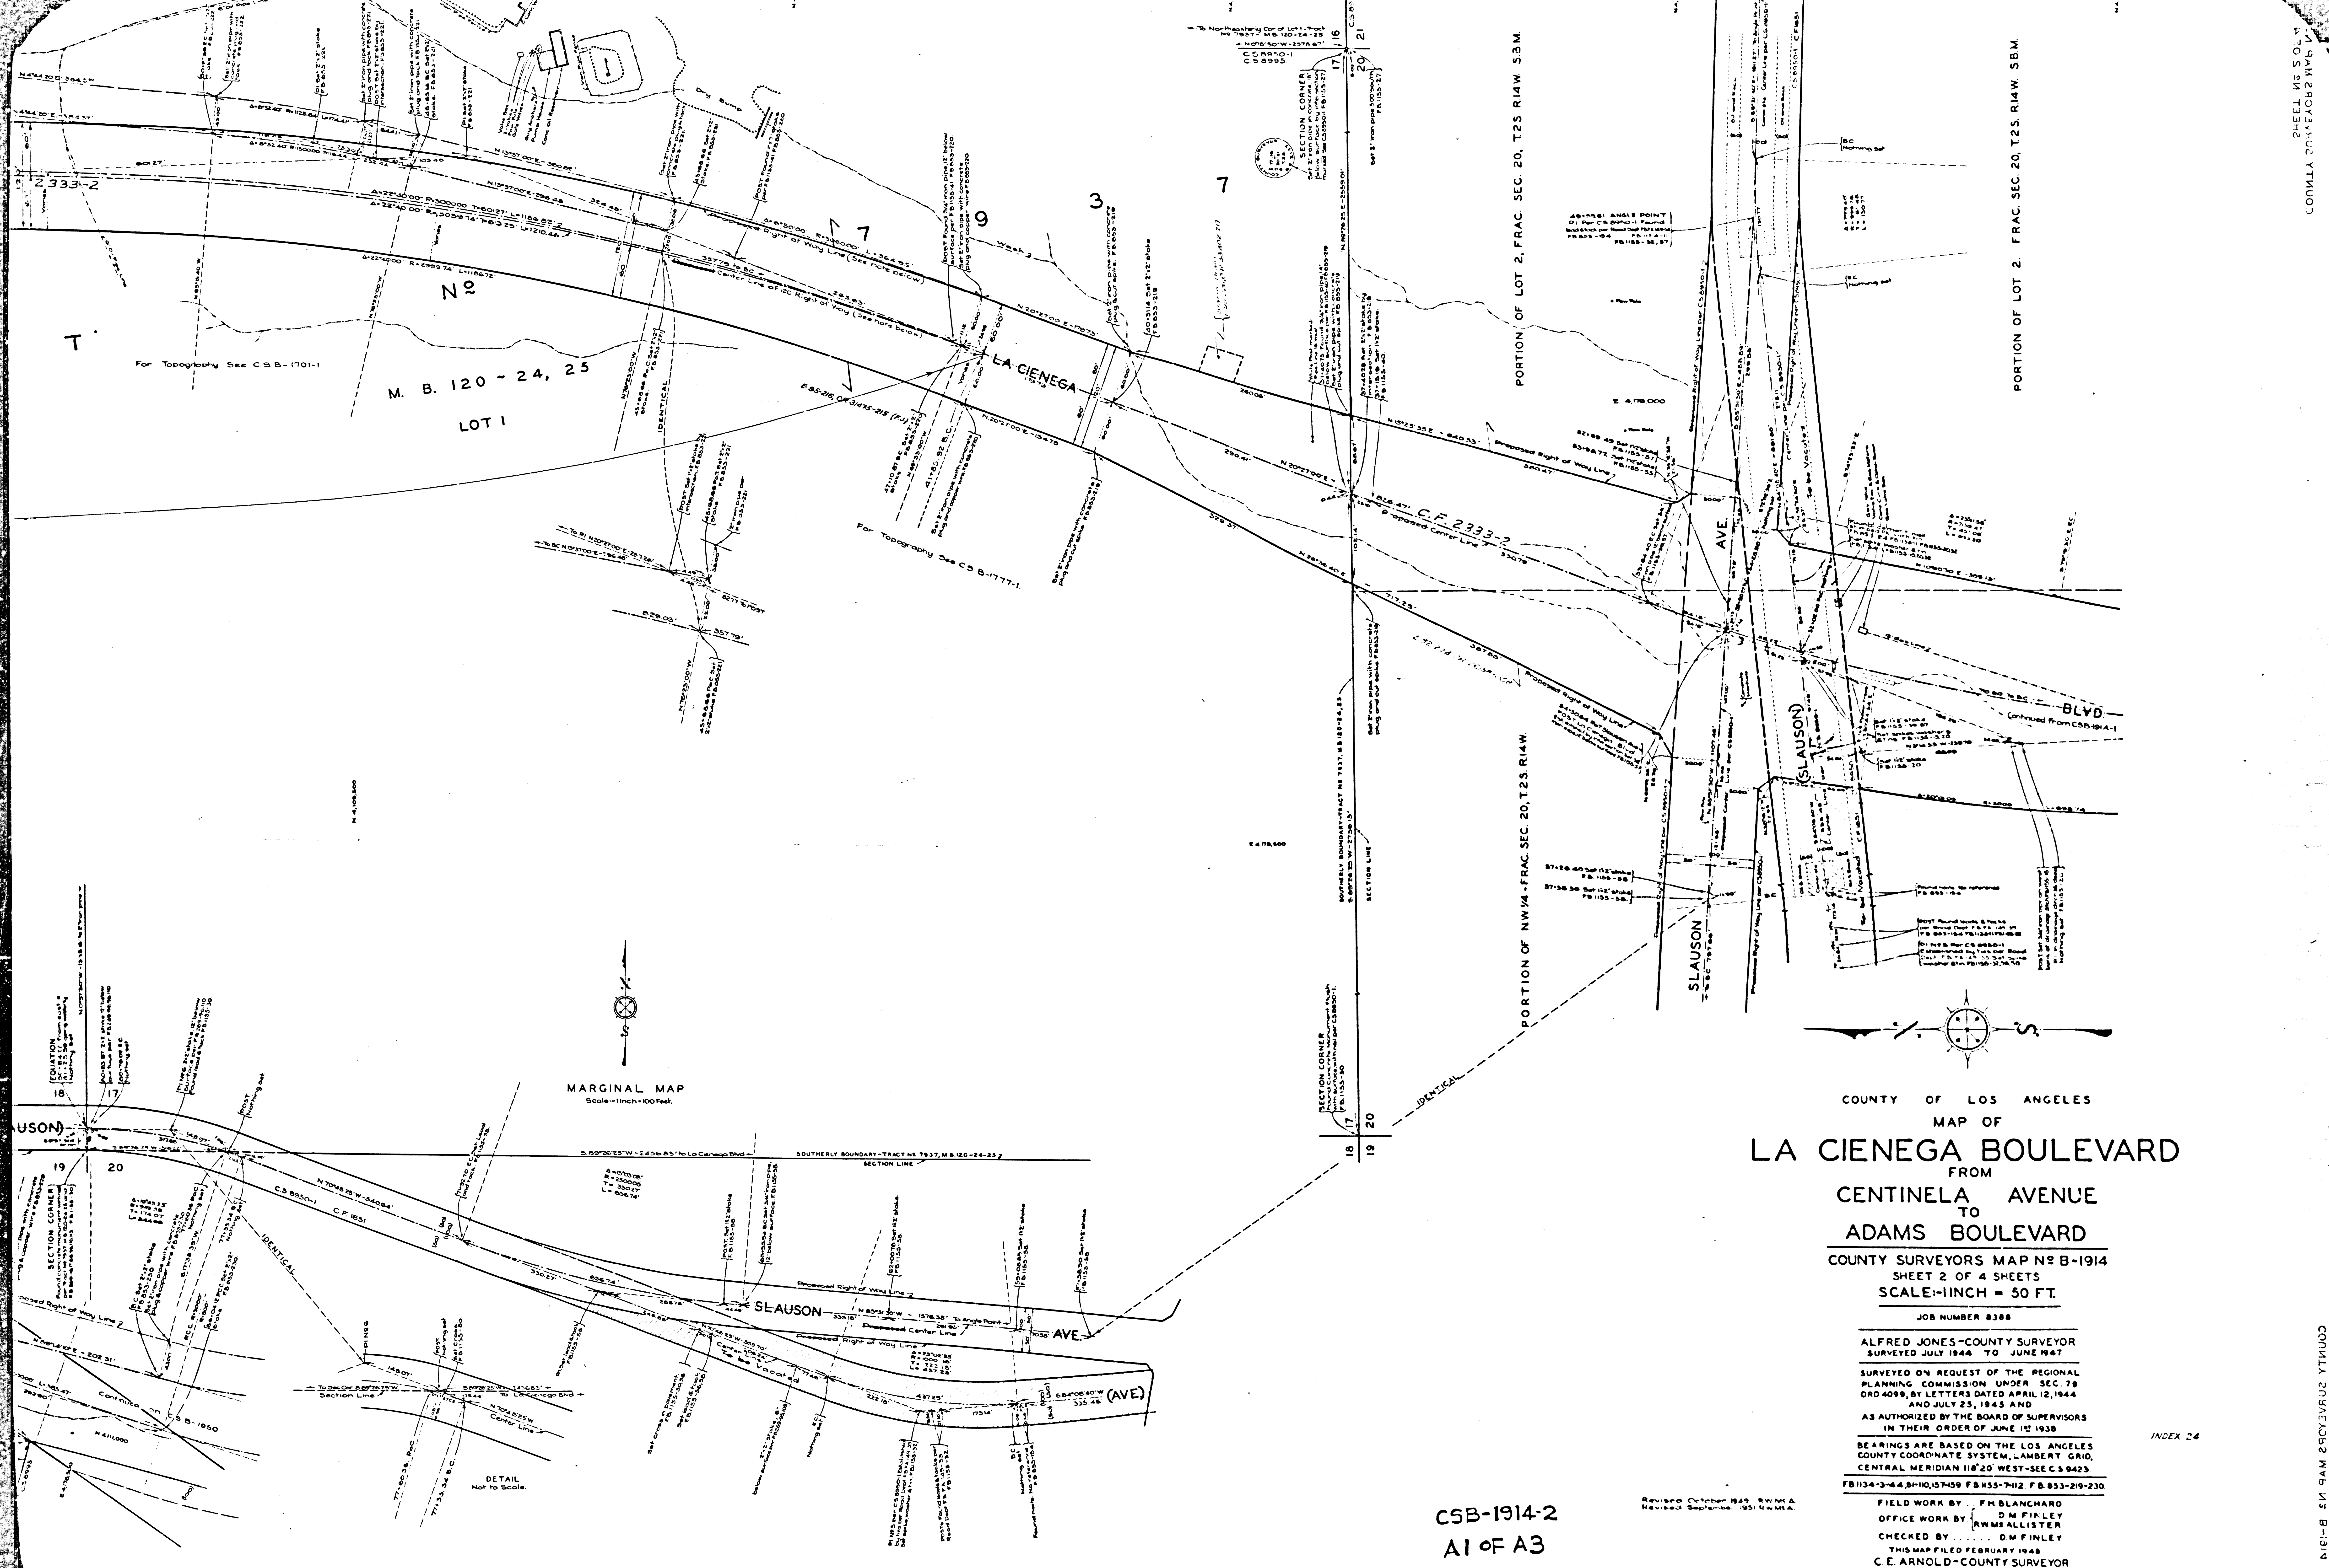

COUNTY OF LOS ANGELES
MAP OF
LA CIENEGA BOULEVARD
FROM
CENTINELA AVENUE
TO
ADAMS BOULEVARD
COUNTY SURVEYORS MAP N^o B-1914
SHEET 2 OF 4 SHEETS
SCALE-1 INCH = 50 FT.

JOB NUMBER 8388
ALFRED JONES-COUNTY SURVEYOR
SURVEYED JULY 1944 TO JUNE 1947

SURVEYED ON REQUEST OF THE REGIONAL
PLANNING COMMISSION UNDER SEC. 79
ORD 4099, BY LETTERS DATED APRIL 12, 1944
AND JULY 25, 1945 AND
AS AUTHORIZED BY THE BOARD OF SUPERVISORS
IN THEIR ORDER OF JUNE 1st 1938

BEARINGS ARE BASED ON THE LOS ANGELES
COUNTY COORDINATE SYSTEM, LAMBERT GRID,
CENTRAL MERIDIAN 118°20' WEST-SEC. 5 9423
FB 1134-3-4-4, 5-10, 15-159 FB 1135-7-112 FB 833-219-230

FIELD WORK BY F. M. BLANCHARD
OFFICE WORK BY D. M. FINLEY
CHECKED BY R. M. ALLISTER
THIS MAP FILED FEBRUARY 1948
C. E. ARNOLD-COUNTY SURVEYOR


C5B-1914-2
A1 OF A3

Revised October 1949, R.W.M.A.
Revised September 1951, R.W.M.A.

INDEX 24

COUNTY SURVEYORS MAP N^o B-1914
SHEET 2 OF 4 SHEETS

COUNTY SURVEYORS MAP N^o B-1914
SHEET 2 OF 4 SHEETS

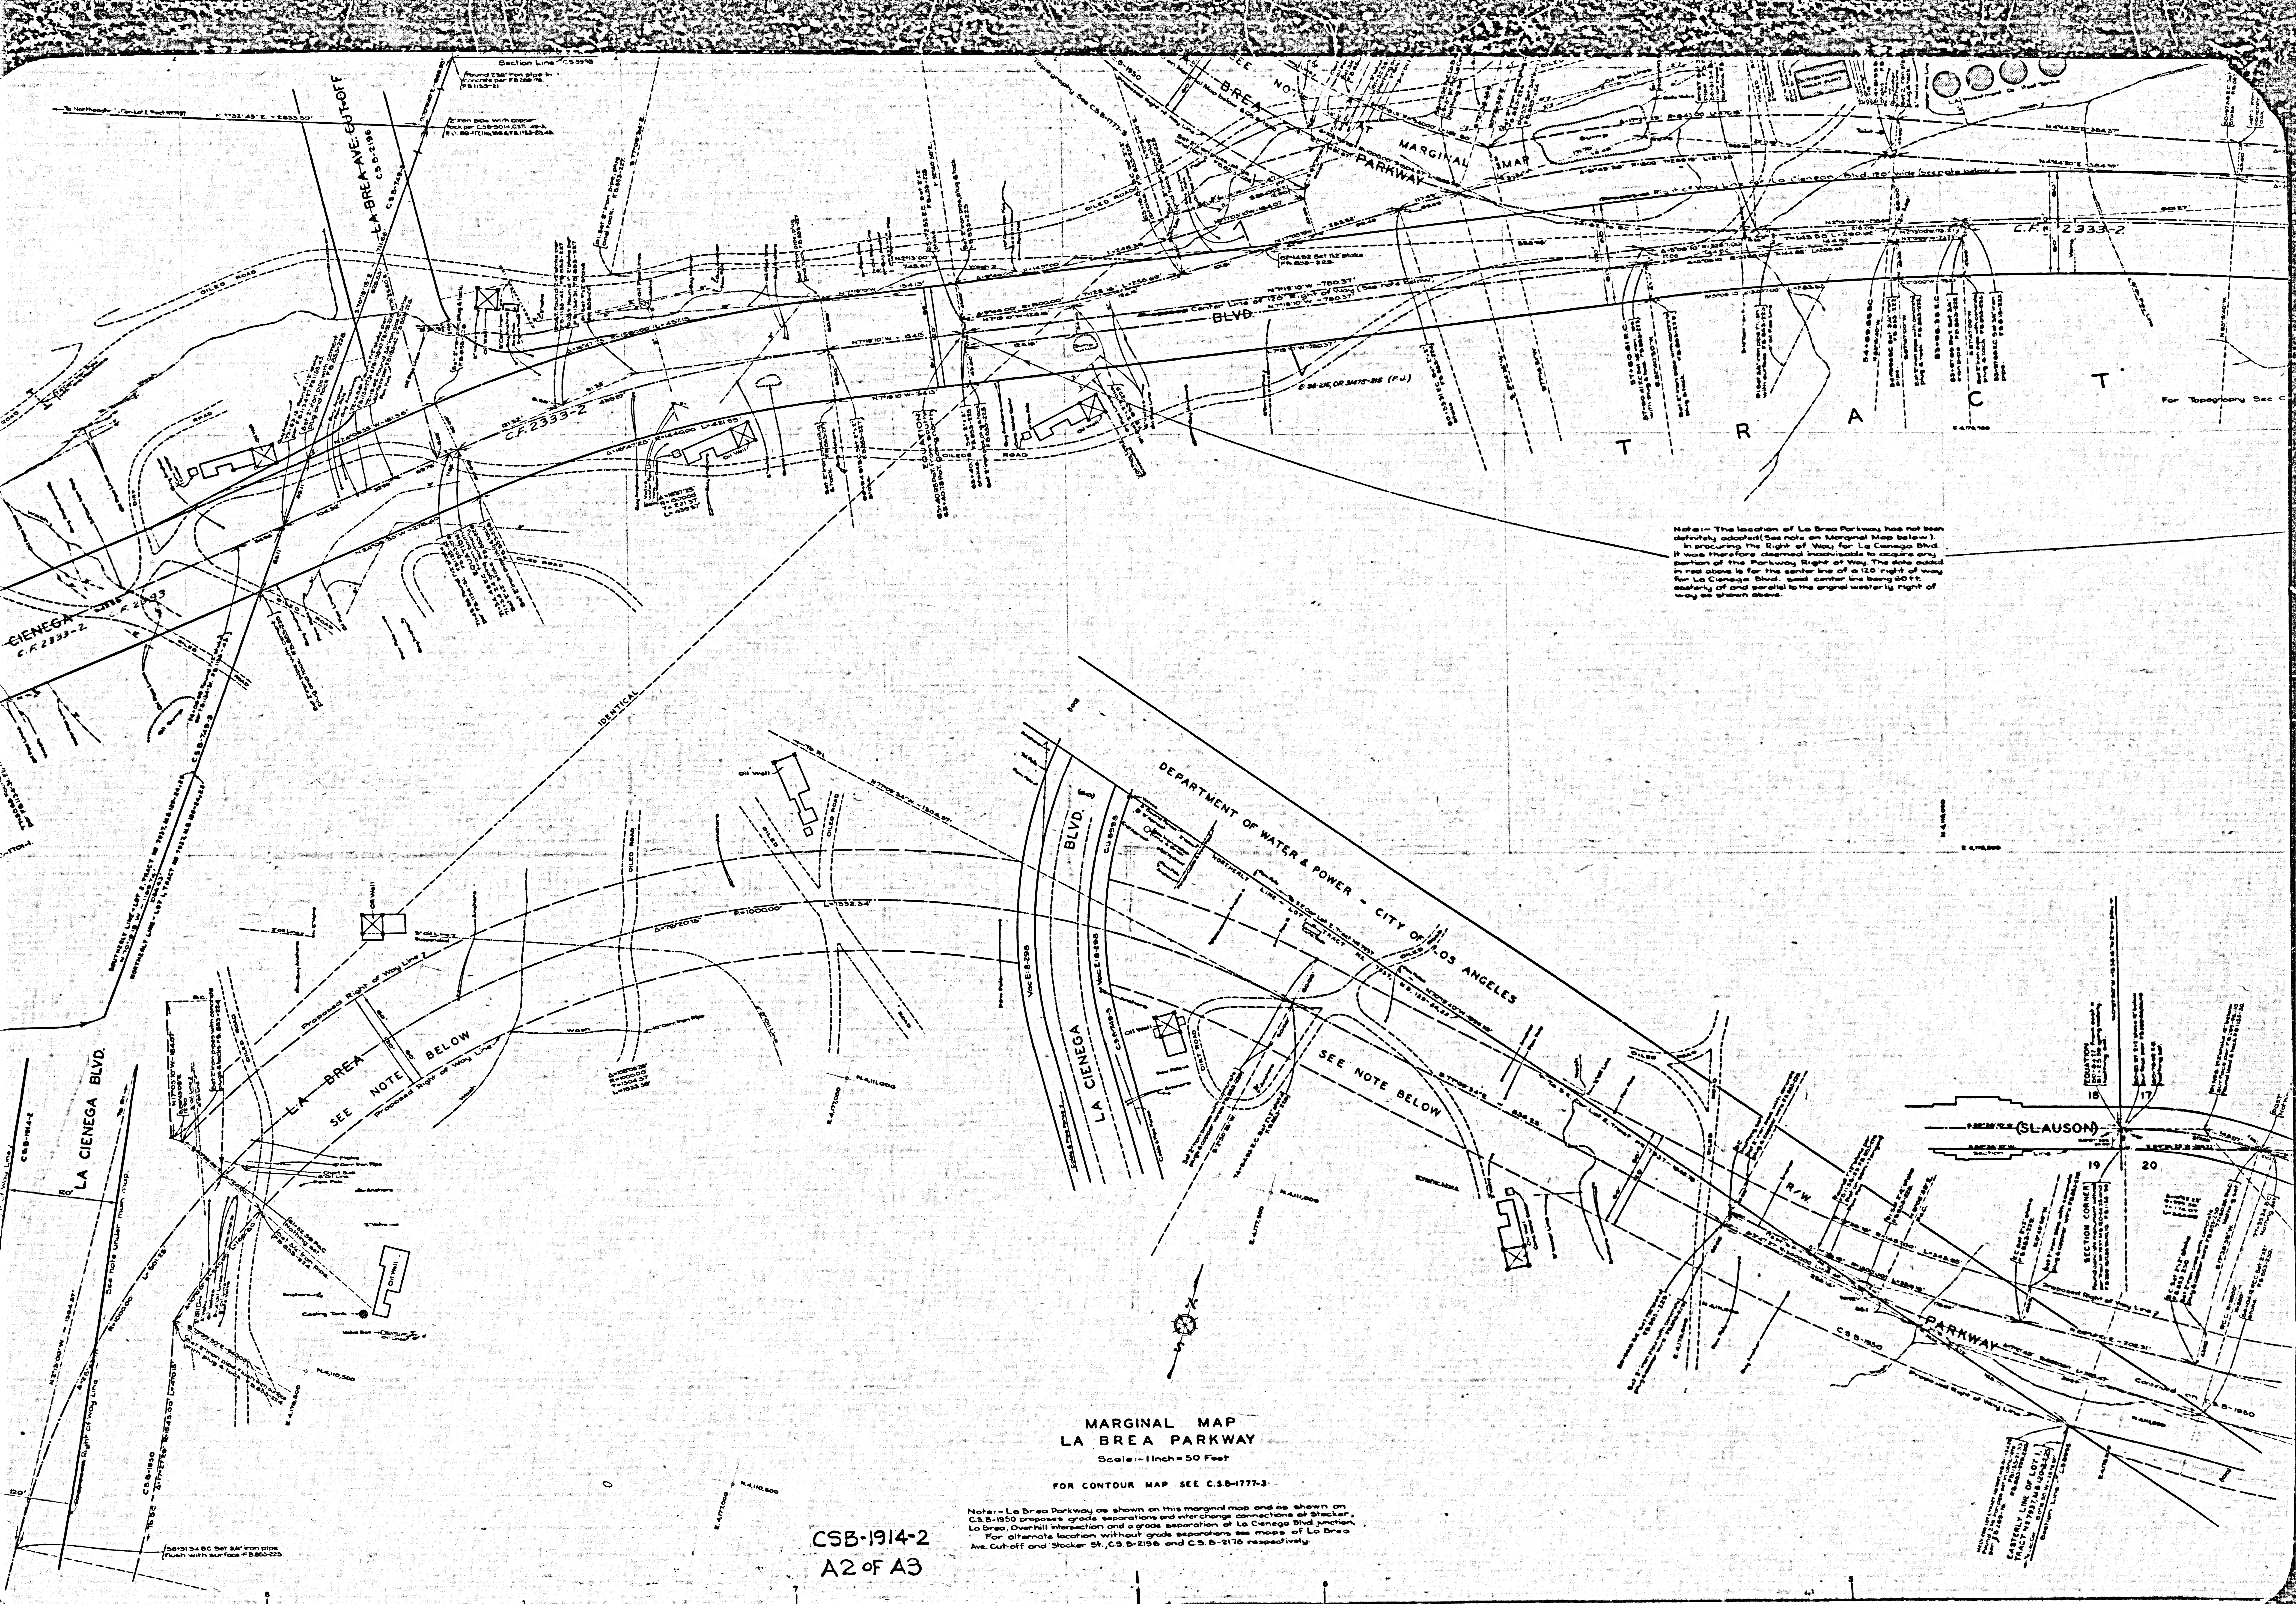


Note: The location of La Brea Parkway has not been definitely adopted (See note on Marginal Map below). In procuring the Right of Way for La Cienega Blvd. it was therefore deemed inadvisable to acquire any portion of the Parkway Right of Way. The dots added in red above is for the center line of a 120' right of way for La Cienega Blvd. said center line being 60' ft. easterly of and parallel to the original westerly right of way as shown above.

MARGINAL MAP
LA BREA PARKWAY
Scale: 1 inch = 50 Feet

FOR CONTOUR MAP SEE C.S.B-1777-3

Note: La Brea Parkway as shown on this marginal map and as shown on C.S.B-1950 proposes grade separations and interchange connections at Stocker, La Brea, Overhill intersection and a grade separation at La Cienega Blvd. junction. For alternate location without grade separations see maps of La Brea Ave. Cutoff and Stocker St., C.S.B-2196 and C.S.B-2176 respectively.

CSB-1914-2
A2 of A3

 

North arrow pointing towards the top of the page.

T R A C T

THIS LOCATION ABANDONED BY
COUNTY SURVEYOR SEPT. 1951

THIS SURVEY ADOPTED SEPT. 1951

M. B. 120 - 24, 25

CSB-1914-2
A3 OF A3

LOT 2

LOT 3

LOT 2

LOT 3

LA CIENEGA

LA CIENEGA BLVD.