
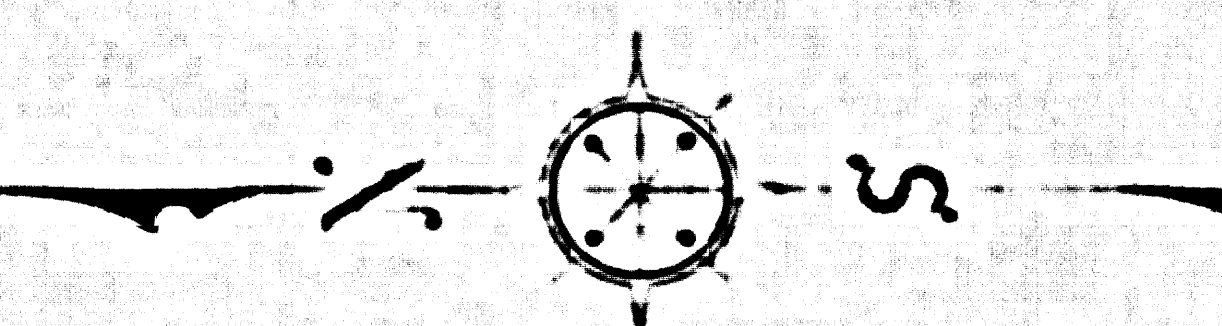


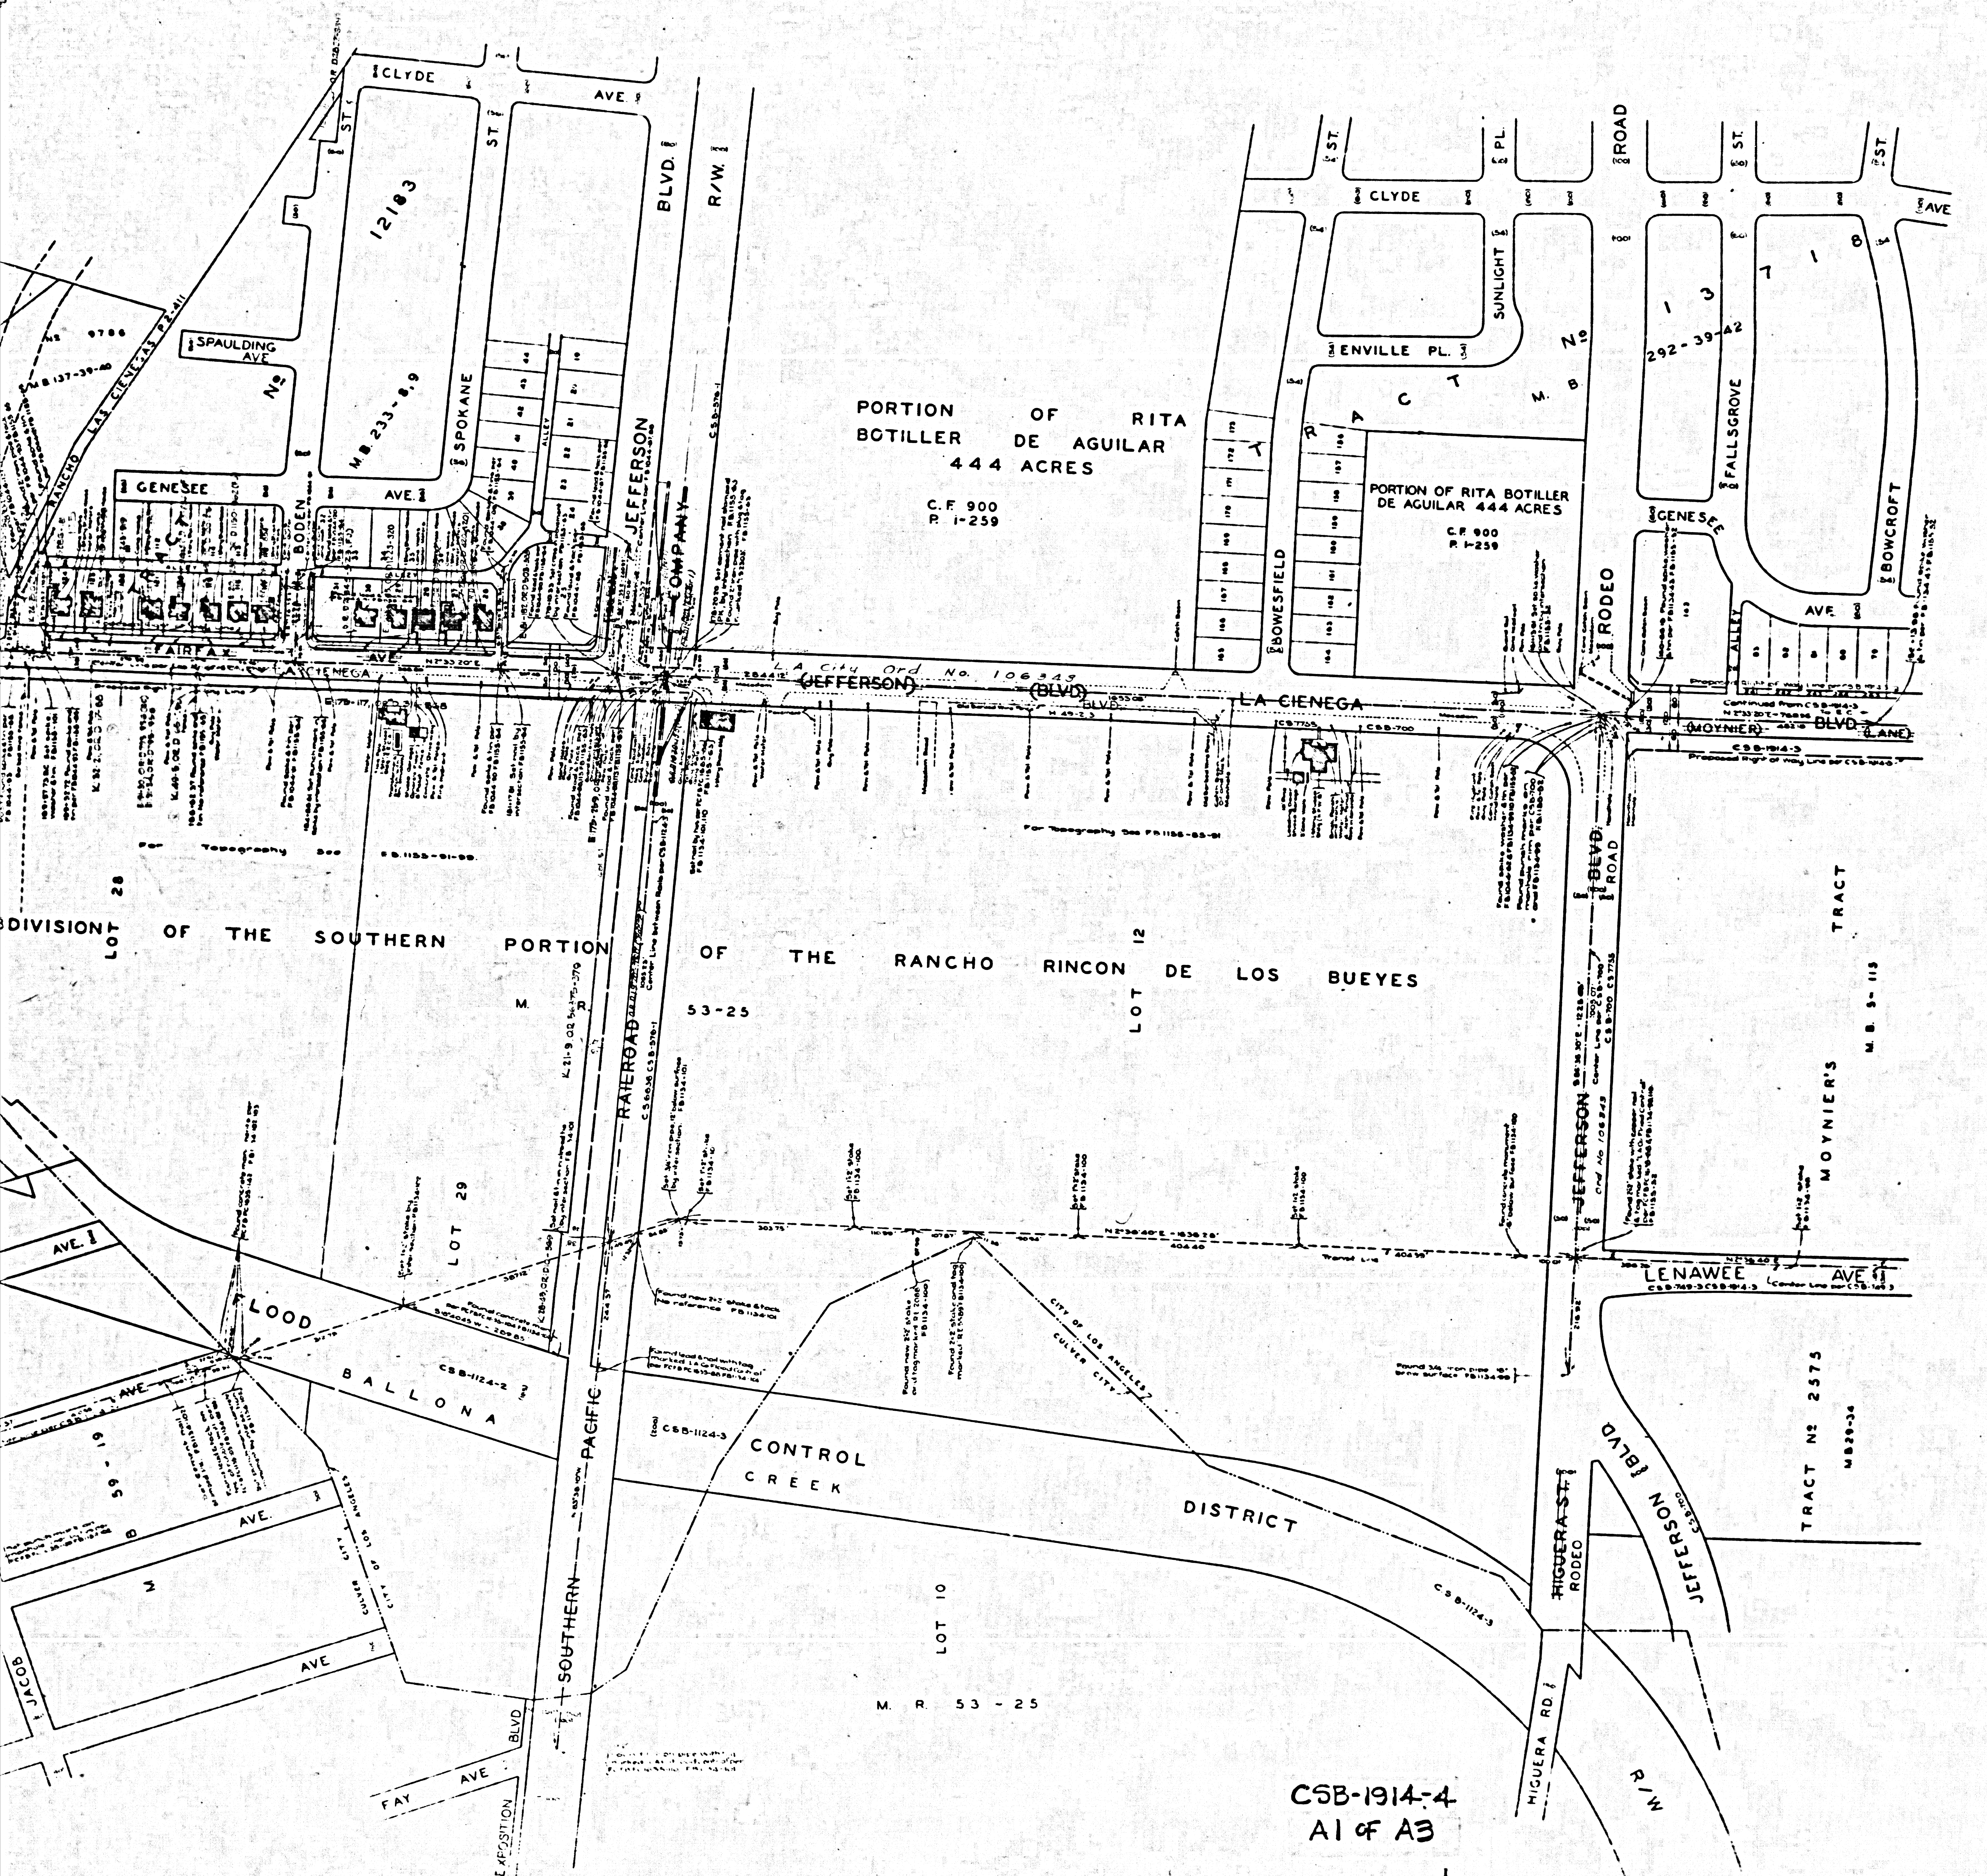

COUNTY OF LOS ANGELES
 MAP OF
LA CIENEGA BOULEVARD
 FROM
 CENTINELA AVENUE
 TO
 ADAMS BOULEVARD
 COUNTY SURVEYORS MAP NO B-1914
 SHEET 4 OF 4 SHEETS
 SCALE: 1 INCH = 100 FT

JOB NUMBER 8388

ALFRED JONES - COUNTY SURVEYOR
 SURVEYED JULY 1944 TO JUNE 1947.

SURVEYED ON REQUEST OF THE REGIONAL
 PLANNING COMMISSION UNDER SEC. 79
 ORD 4099 BY LETTERS DATED APRIL 12, 1944
 AND JULY 23, 1945 AND

AS AUTHORIZED BY THE BOARD OF SUPERVISORS
 IN THEIR ORDER OF JUNE 1, 1938

BEARINGS ARE BASED ON THE LOS ANGELES
 COUNTY COORDINATE SYSTEM, LAMBERT GRID
 CENTRAL MERIDIAN 118°20' WEST-SEE C.S. 9423

FB1136-3-44 B-HD-157459 FB1155-7-42 FB853-219-230

FIELD WORK BY: F. M. BLANCHARD
 OFFICE WORK BY: R. W. MALLISTER
 CHECKED BY: D. M. FINLEY
 THIS MAP FILED FEBRUARY 1949
 C. E. ANNOLD - COUNTY SURVEYOR

NOTE: THIS PRINT IS A DUPLICATE OF THE ORIGINAL TRACING
 WHICH HAS BEEN LOST OR MISFILED.



11.22

Neg 685



CSB-1914-4
 A1 of A3

SUBDIVISION OF THE SOUTHERN PORTION OF
THE RANCHO RINCON DE LOS BUEYES.
M.R. 53-25

MARGINAL MAP
SHOWING
TOPOGRAPHY AND DETAILS
SCALE 1 INCH = 50 FT
FOR TOPOGRAPHY SEE P.T. D-249

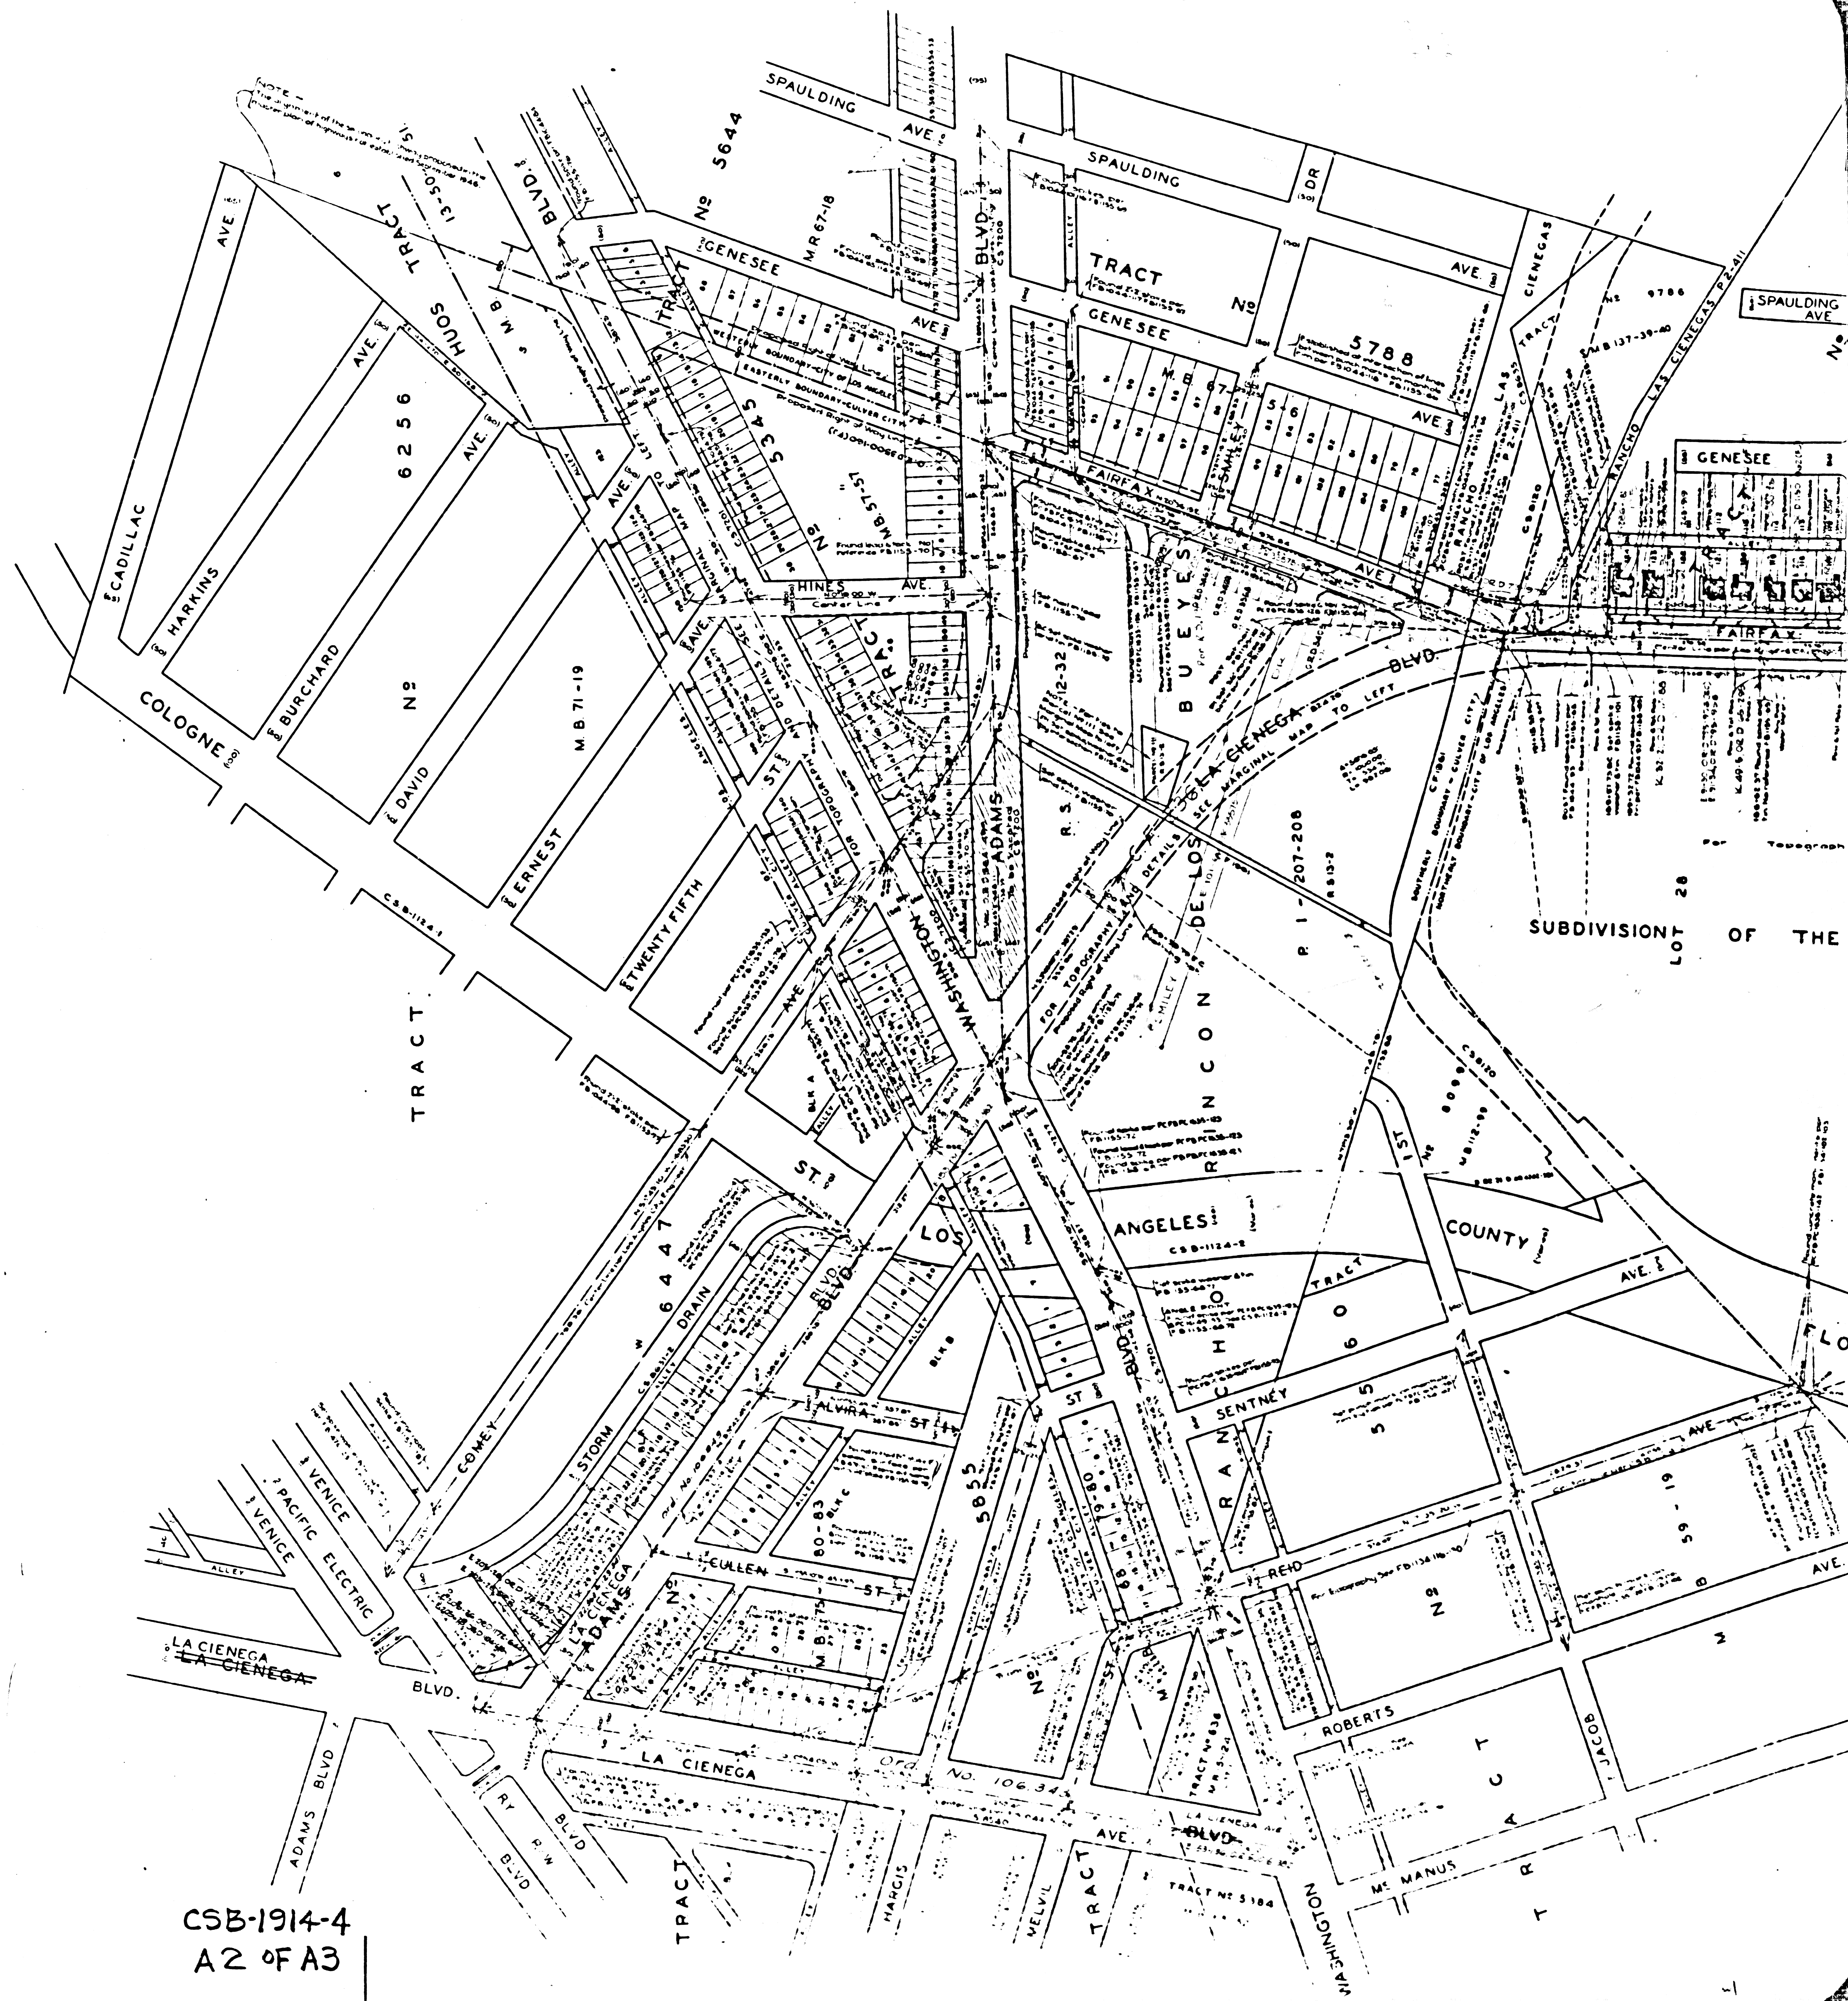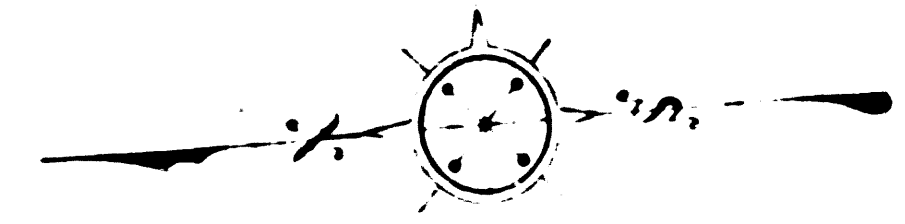

CSB-1914-4
A2 OF A3

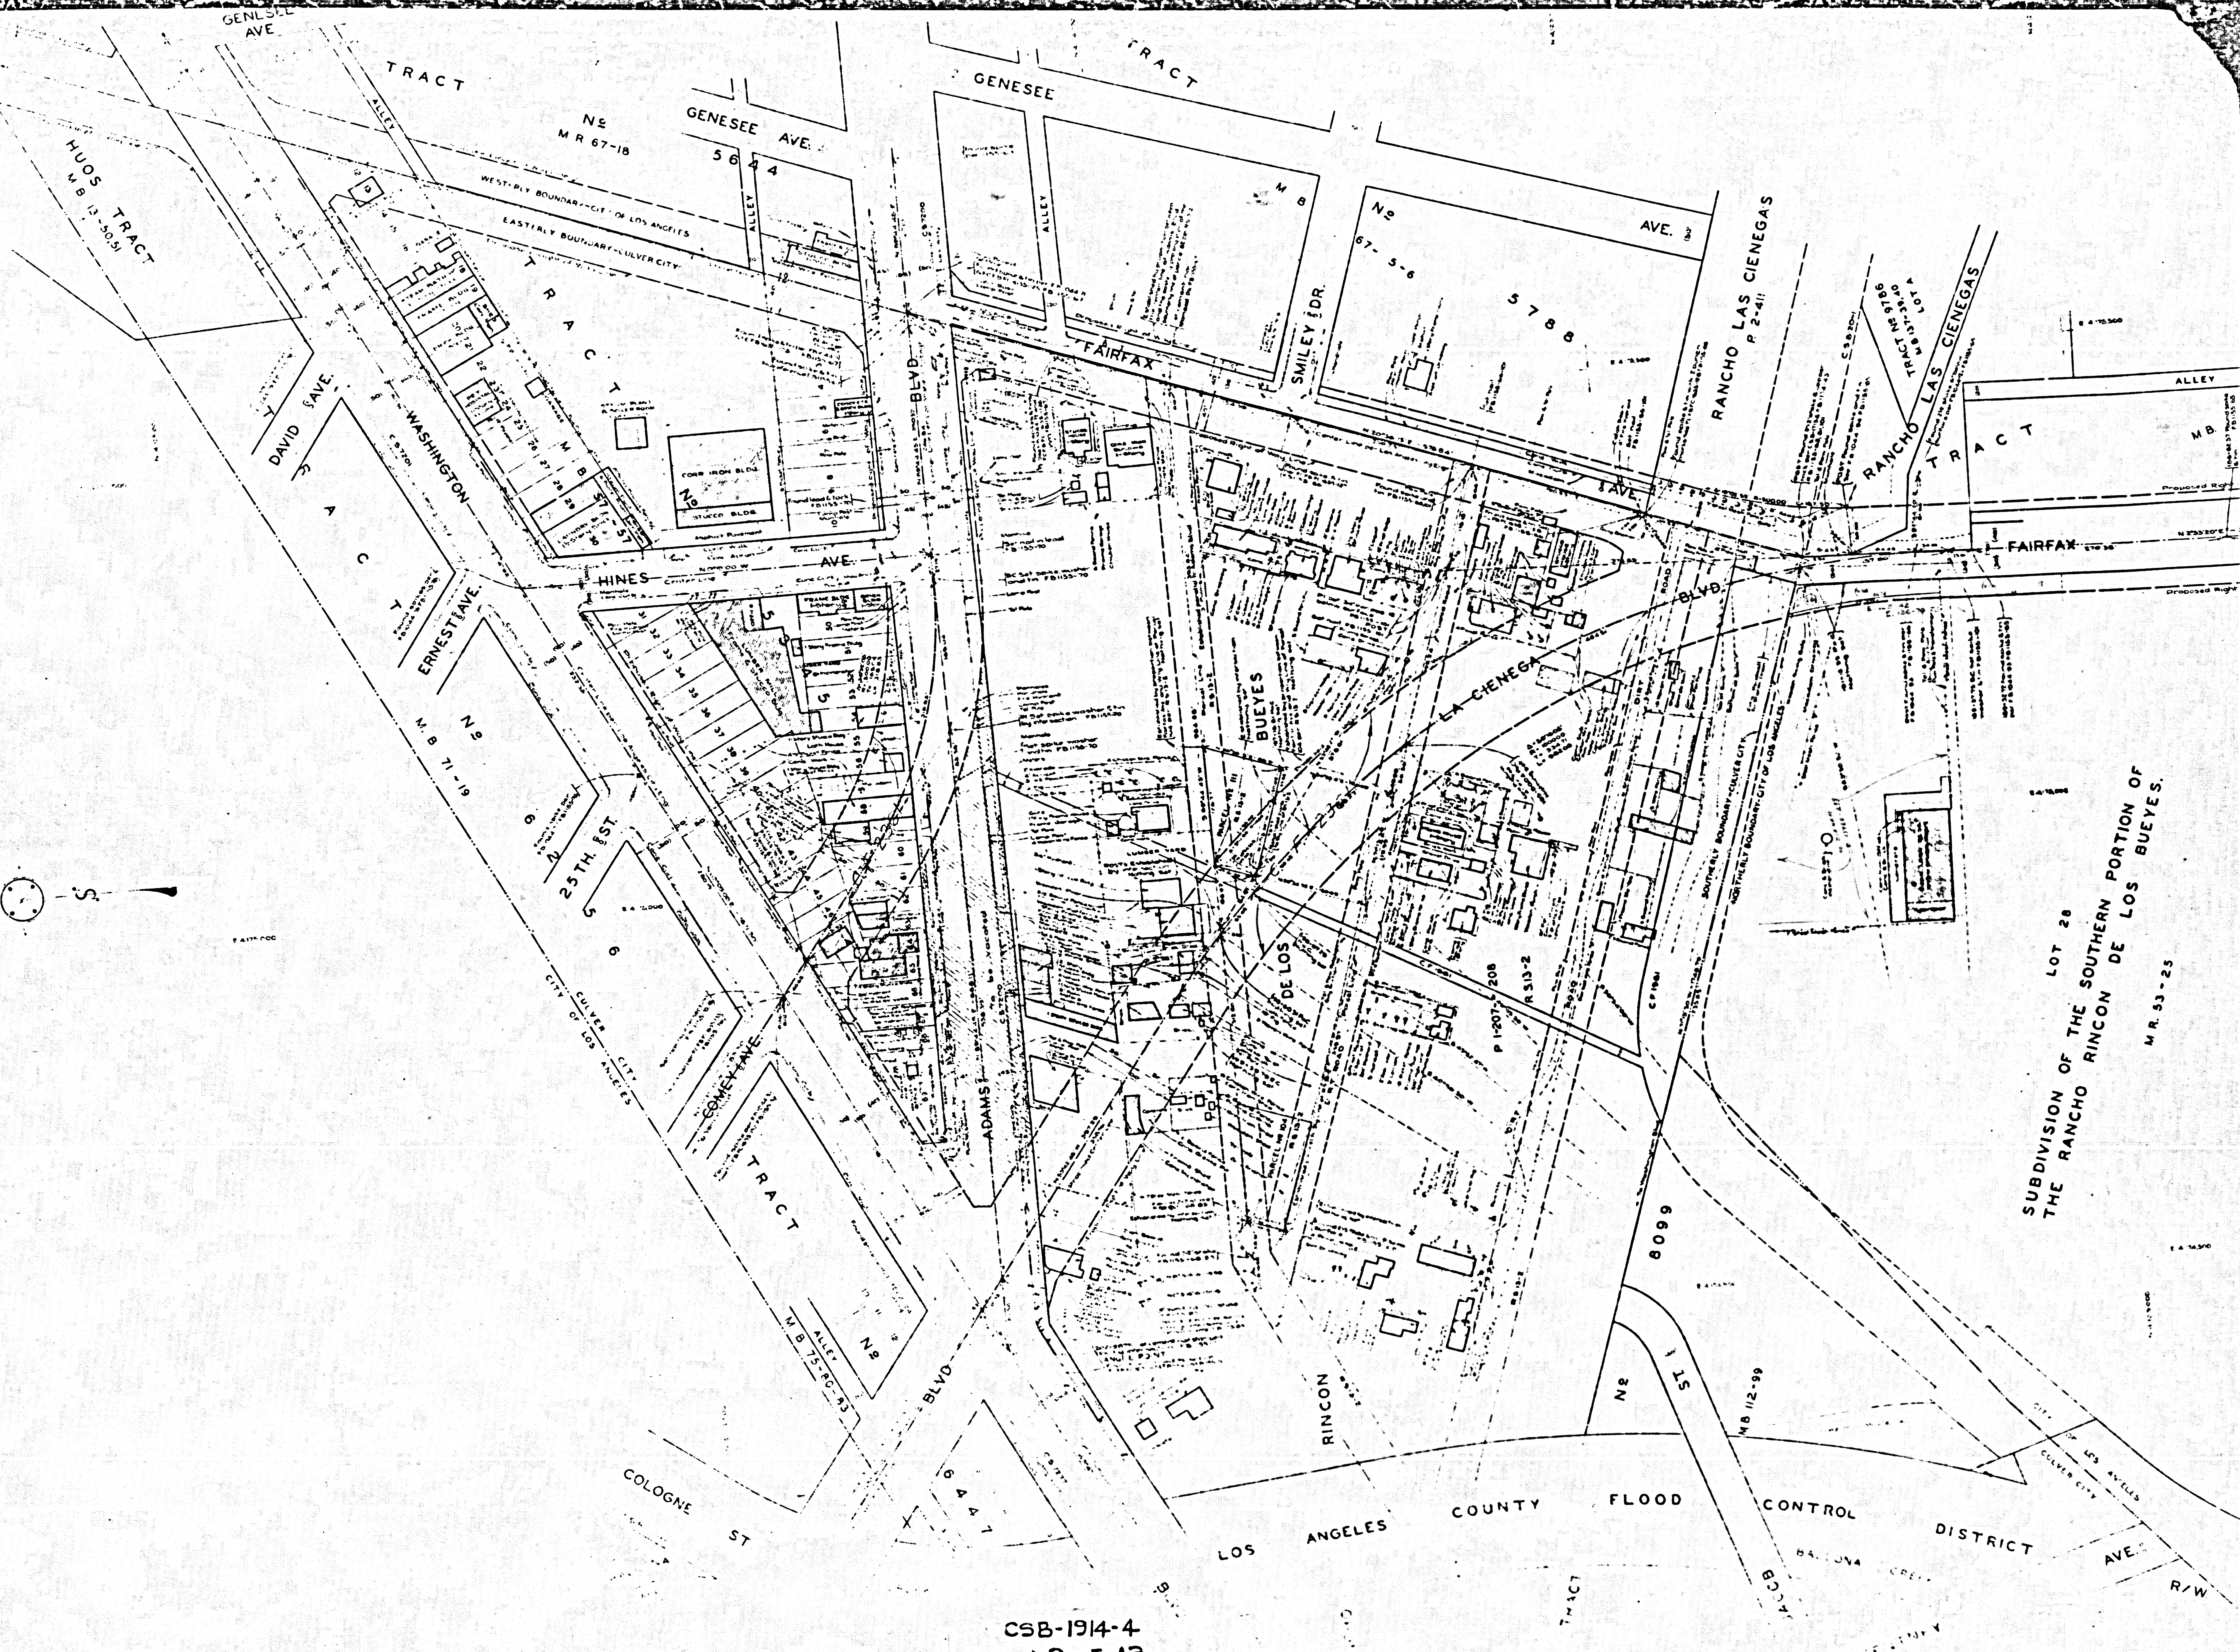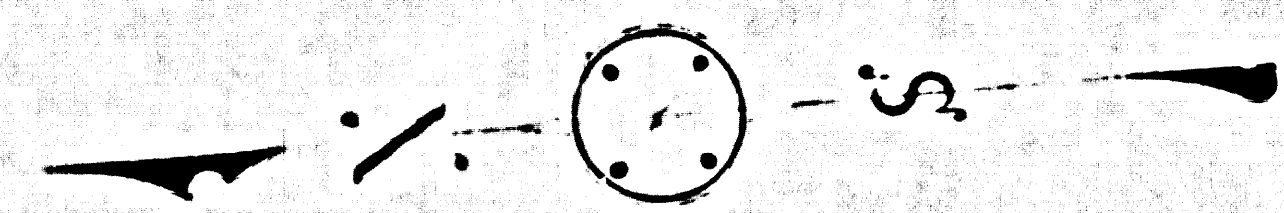

CSB-1914-4
A3 of A3

SUBDIVISION OF THE SOUTHERN PORTION OF
THE RANCHO RINCON DE LOS BUEYES.
M.R. 53-25