


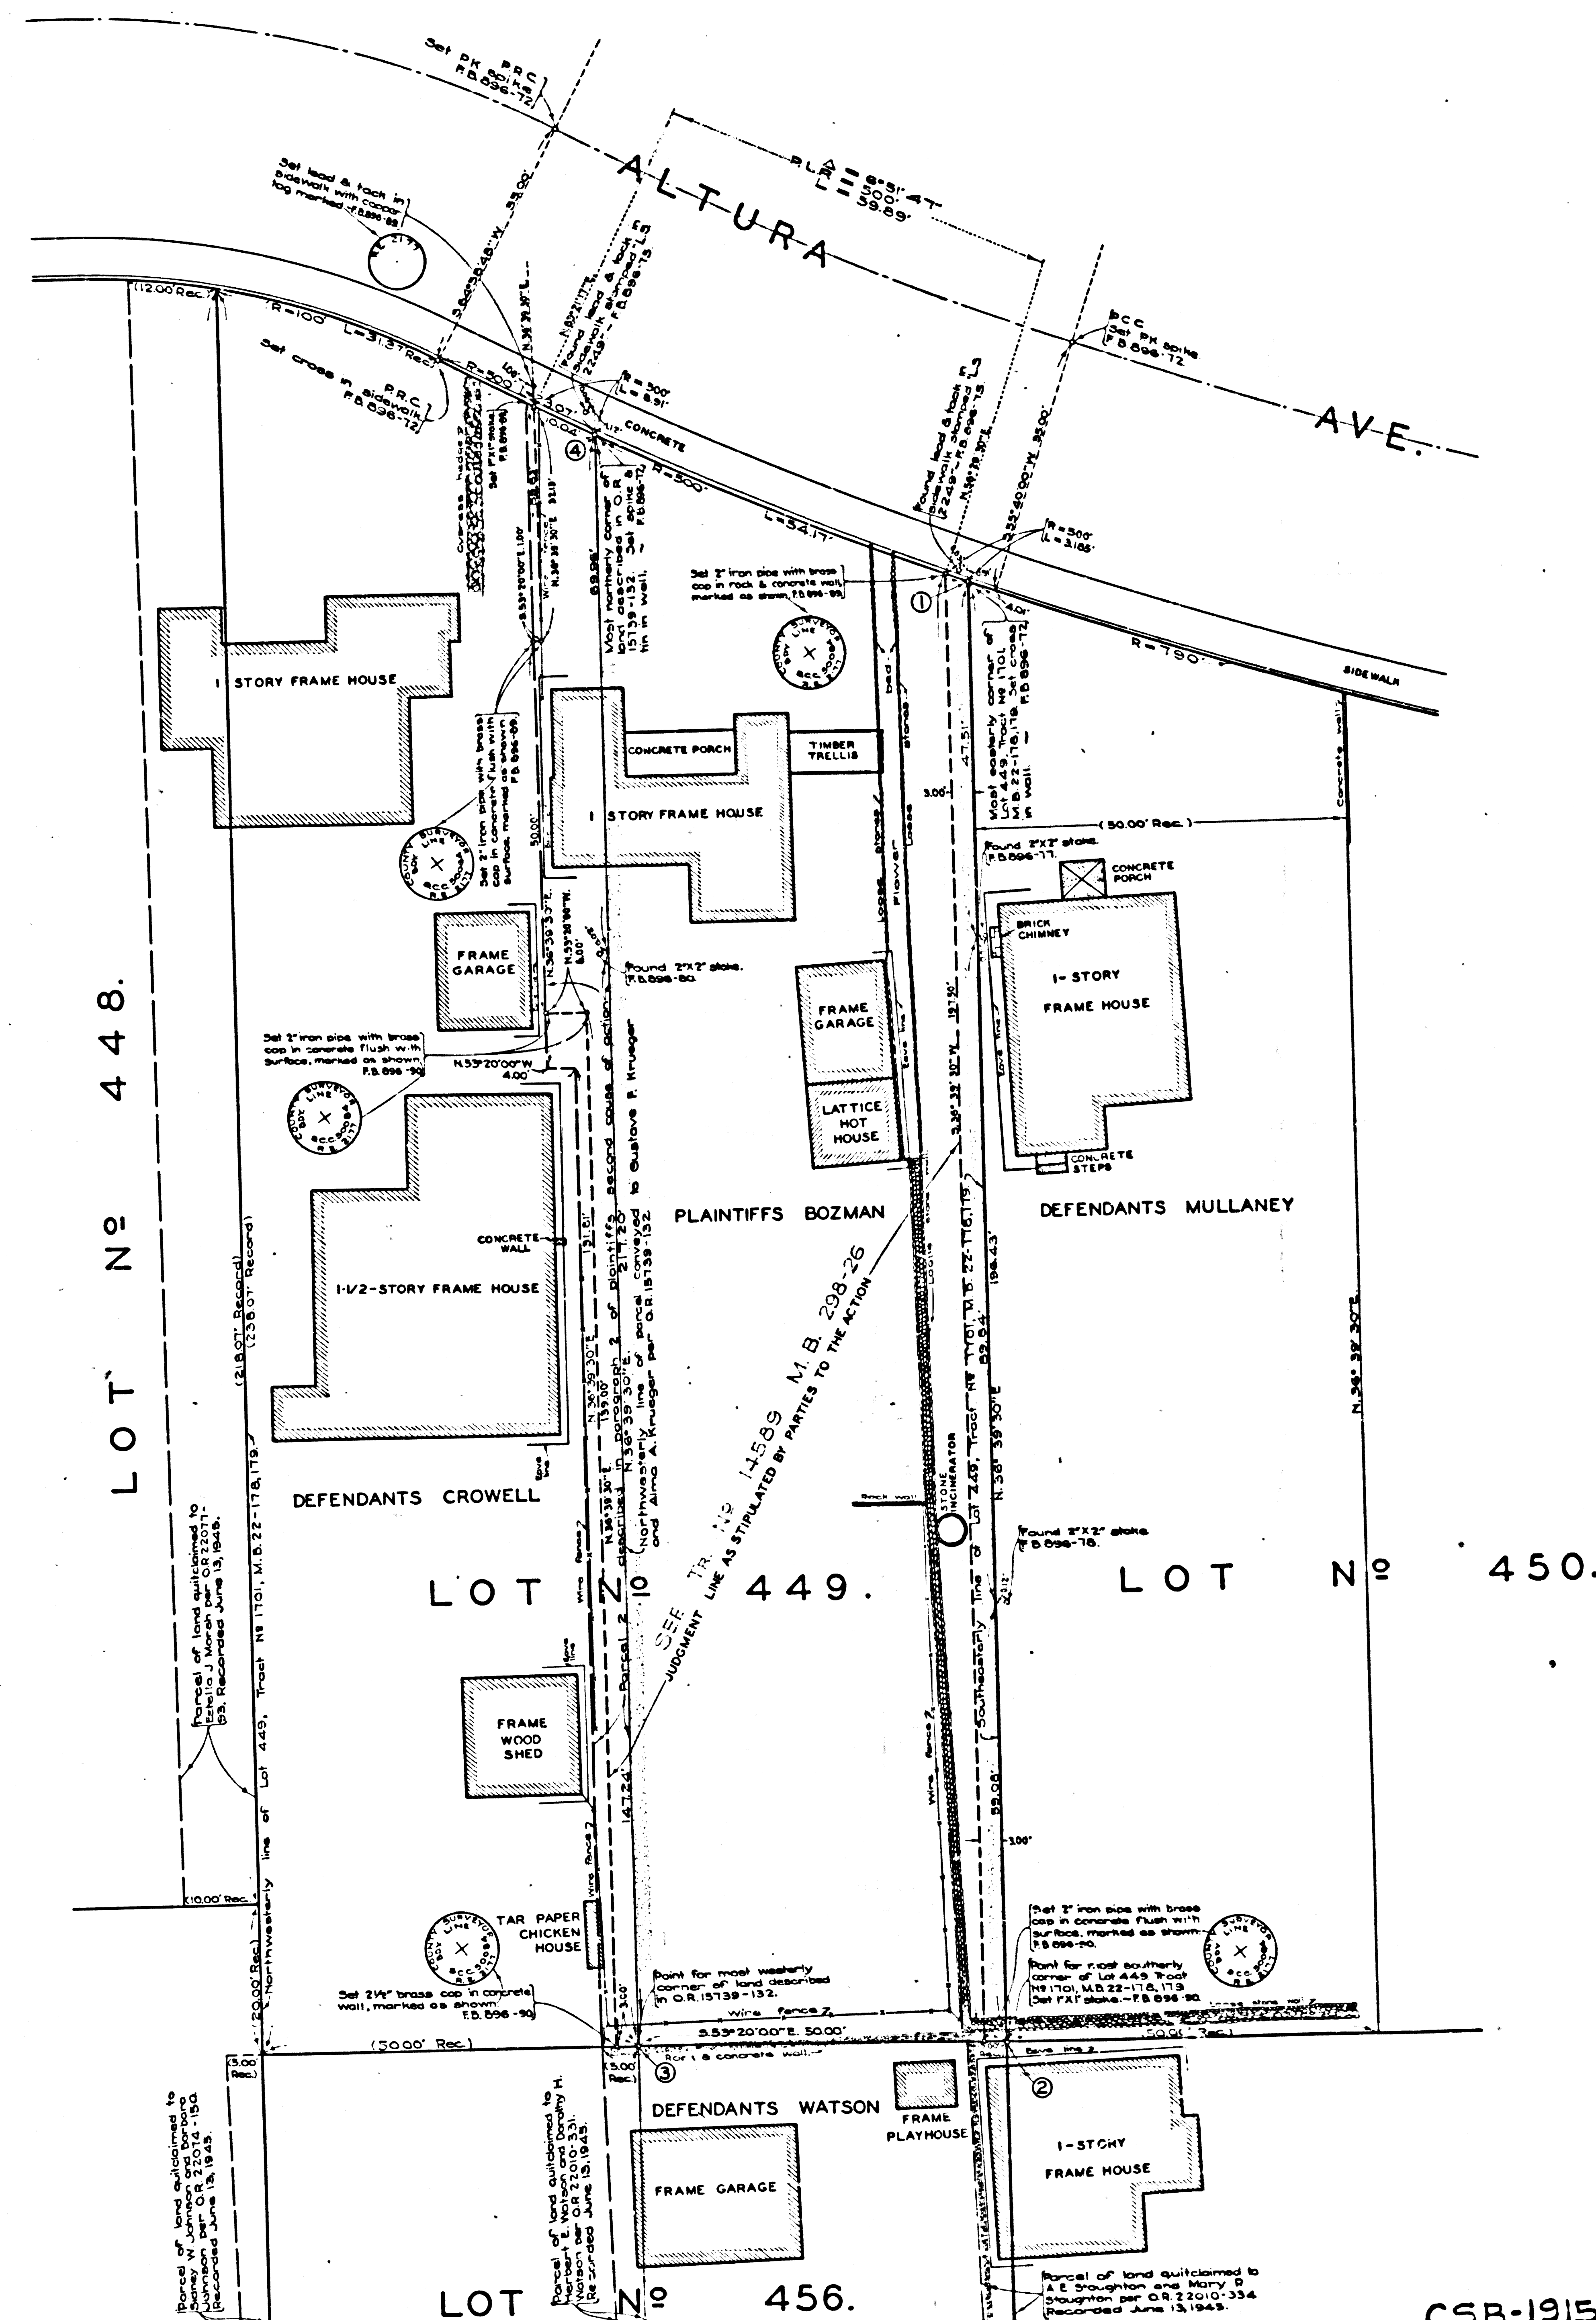

Superior Court Case No. 500084
Suit for Equitable Relief
to determine, establish, & fix disputed
boundary lines, and to Quiet Title, etc.
Filed March 5, 1945
James F. Bogman, et ux, Plaintiffs.
vs.
Gustave F. Krueger, et ux, et al, Defendants.

For Copy of Report of Survey, & Copy
of Judgment rendered Apr. 10, 1946
fixing boundaries as shown outlined
in red on this map, see C.S. 9432.

MAP OF
THE SOUTHEASTERLY 50 FEET OF
LOT 449. TRACT N^o 1701.
M.B. 22 - 178 & 179.
BEING THAT PARCEL OF LAND CONVEYED TO GUSTAVE
F. KRUEGER AND ALMA A. KRUEGER BY DEED RECORDED
IN BOOK 15739. PAGE 132 OFFICIAL RECORDS OF
LOS ANGELES COUNTY.
COUNTY SURVEYORS MAP N^o 8-1915.
SCALES AS SHOWN

THE SOUTHEASTERLY 50 FEET OF
LOT 449, TRACT N^o 1701,

M.B. 22 - 178 & 179.

BEING THAT PARCEL OF LAND CONVEYED TO GUSTAVE

F. KRUEGER AND ALMA A. KRUEGER BY DEED RECORDED
IN BOOK 15739, PAGE 132 OFFICIAL RECORDS OF
LOS ANGELES COUNTY.

COUNTY SURVEYORS MAP N°B-1915.

SCALES AS SHOWN

JOB NUMBER.....8403

ALFRED JONES COUNTY SURVEYOR

AND
COMMISSIONER OF THE COURT IN THE FOLLOWING NAMED ACTION

SURVEYED.....JULY 2ND & 5TH, 1945.

SURVEYED PURSUANT TO AN ORDER BY THE
HONORABLE EMMET M. WILSON, JUDGE OF THE

SUPERIOR COURT OF THE STATE OF CALIFORNIA
IN AND FOR THE COUNTY OF LOS ANGELES.

DATED JUNE 5, 1945 IN CONNECTION WITH THE
ACTION OF JAMES F. BOZMAN, ET AL., VS. GUSTAVE

F. KRUEGER, ET AL. S.C.C.-L.A. 500084.

BEARINGS ARE BASED ON THE BEARING OF
MONTROSE AVE. PER TR N#1701.MB.22-178,179.

FIELD BOOK NO 896-71 TO 82

FIELD WORK BY E.T. MANKEY DEPUTY COUNTY SURVEYOR
OFFICE WORK BY E.T. MANKEY
D.A. WHITE

CHECKED BY.....K.R. M'PHERSON INDEX 51

