

COUNTY OF LOS ANGELES  
 MAP OF  
**80<sup>TH</sup> STREET EAST**  
 FROM  
 S. W. CORNER OF E. 1/2 OF N. W. 1/4  
 OF SECTION 12 - T. 5 N. - R. 11 W.  
 TO  
**AVENUE T**

COUNTY SURVEYORS MAP NO B-1919  
 SCALE: 1 INCH = 50 FT.

JOB NUMBER 5058


ALFRED JONES - COUNTY SURVEYOR  
 SURVEYED - AUG. 1945

SURVEYED ON REQUEST OF THE COUNTY  
 ROAD COMMISSIONER UNDER SEC. 79,  
 ORD. 4099

BEARINGS ARE BASED ON THE BEARING  
 OF 80<sup>TH</sup> ST. EAST AS SHOWN ON C.S.B.-750

F. B. 1112-121-126 INDEX 66  
 FIELD WORK BY . . . . . E. A. ROSECRANS  
 OFFICE WORK BY . . . . . K. R. M'PHERSON  
 C. W. COX  
 CHECKED BY . . . . . K. R. M'PHERSON



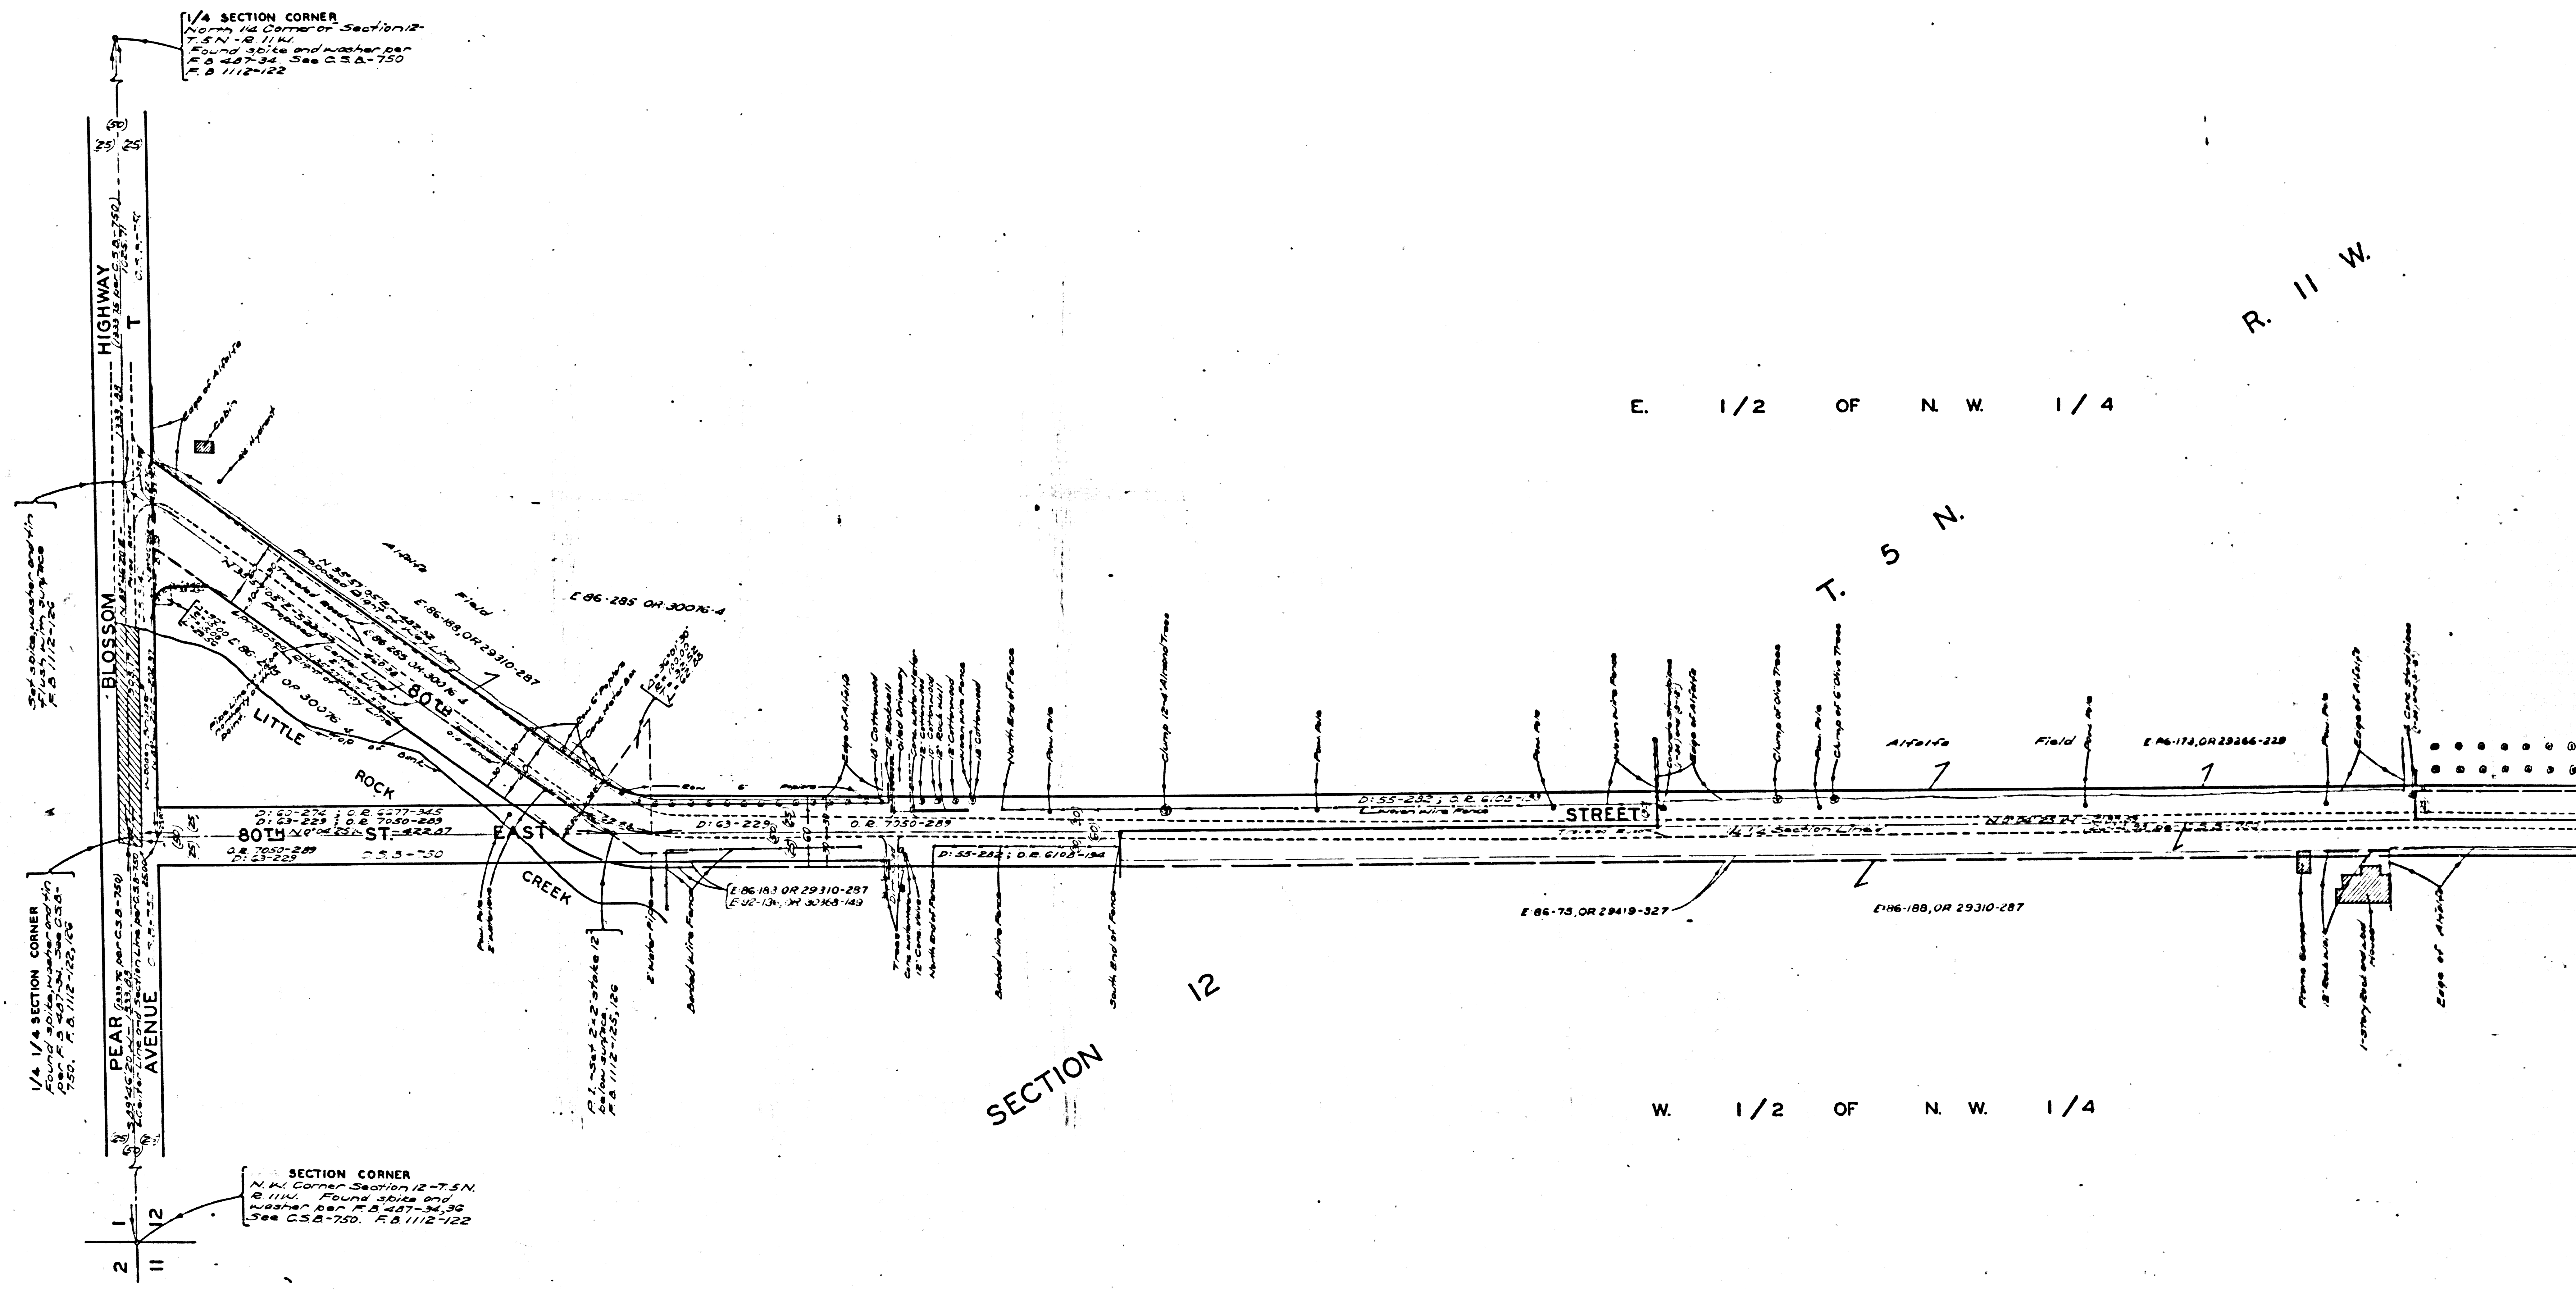

CSB-1919  
A2 OF A2'