

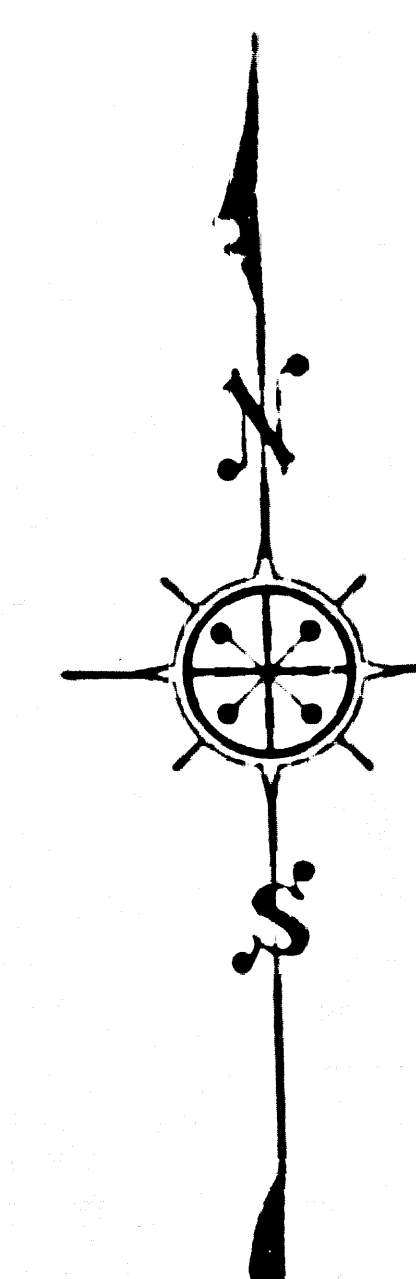
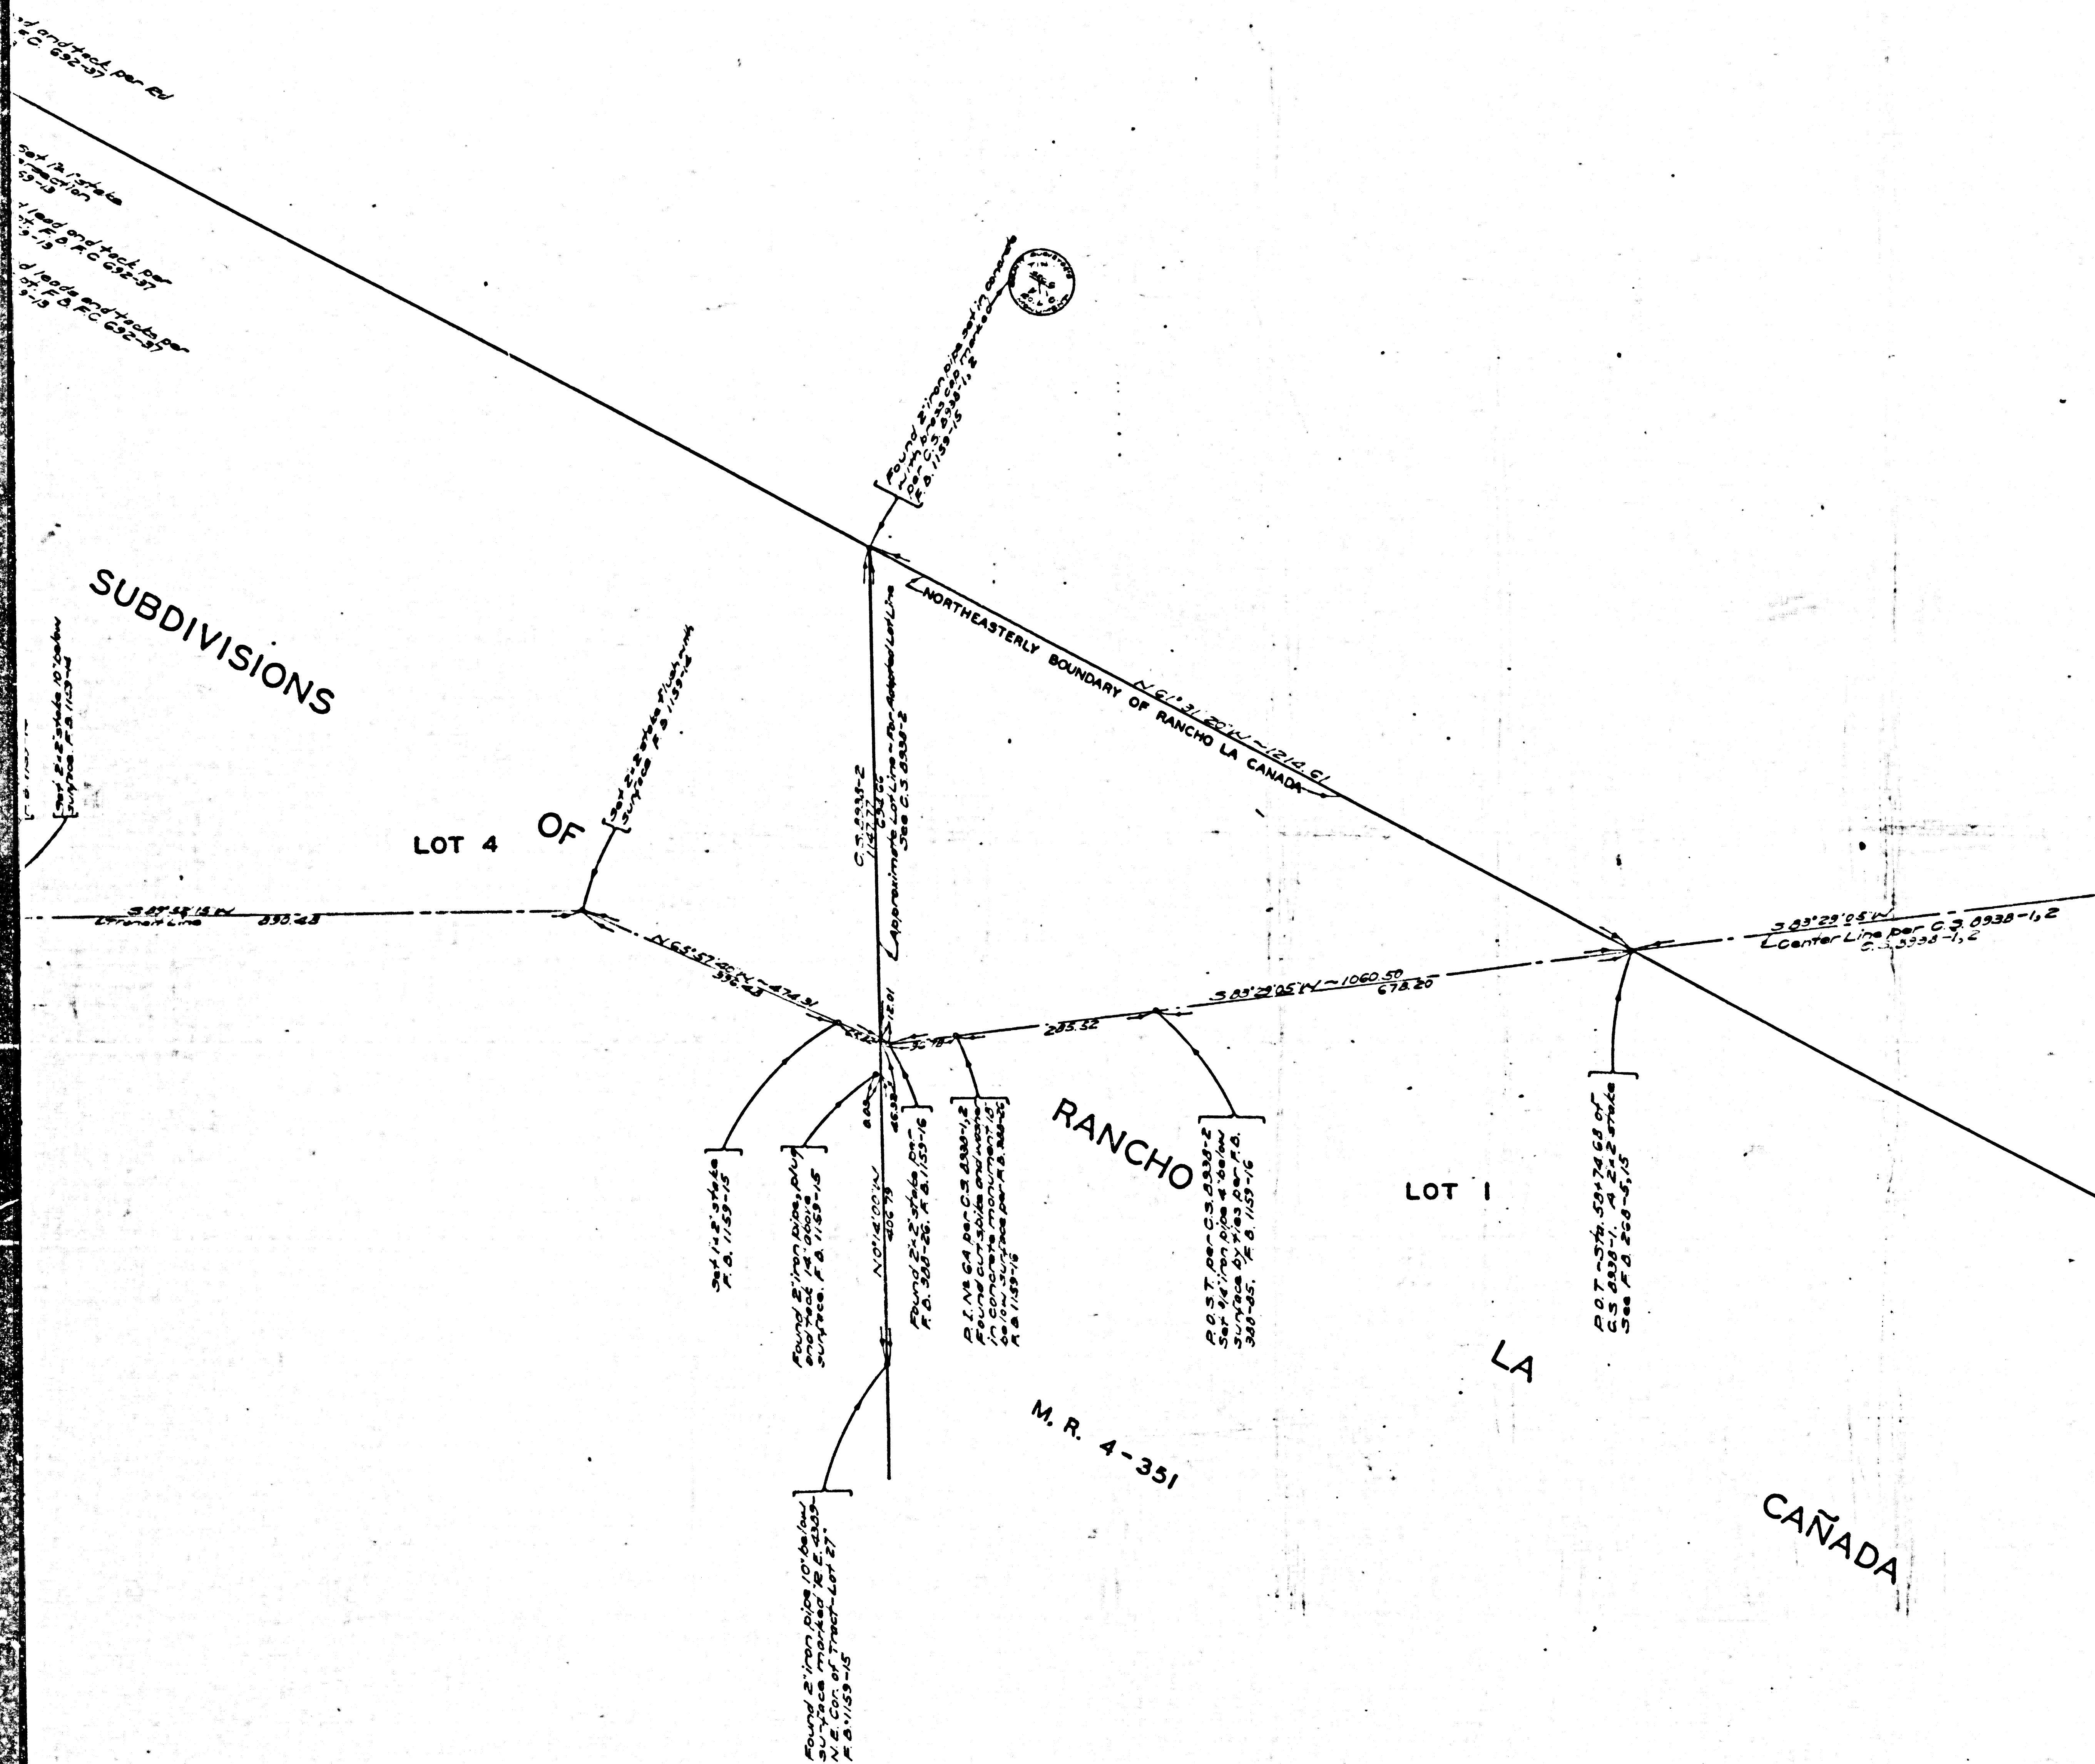


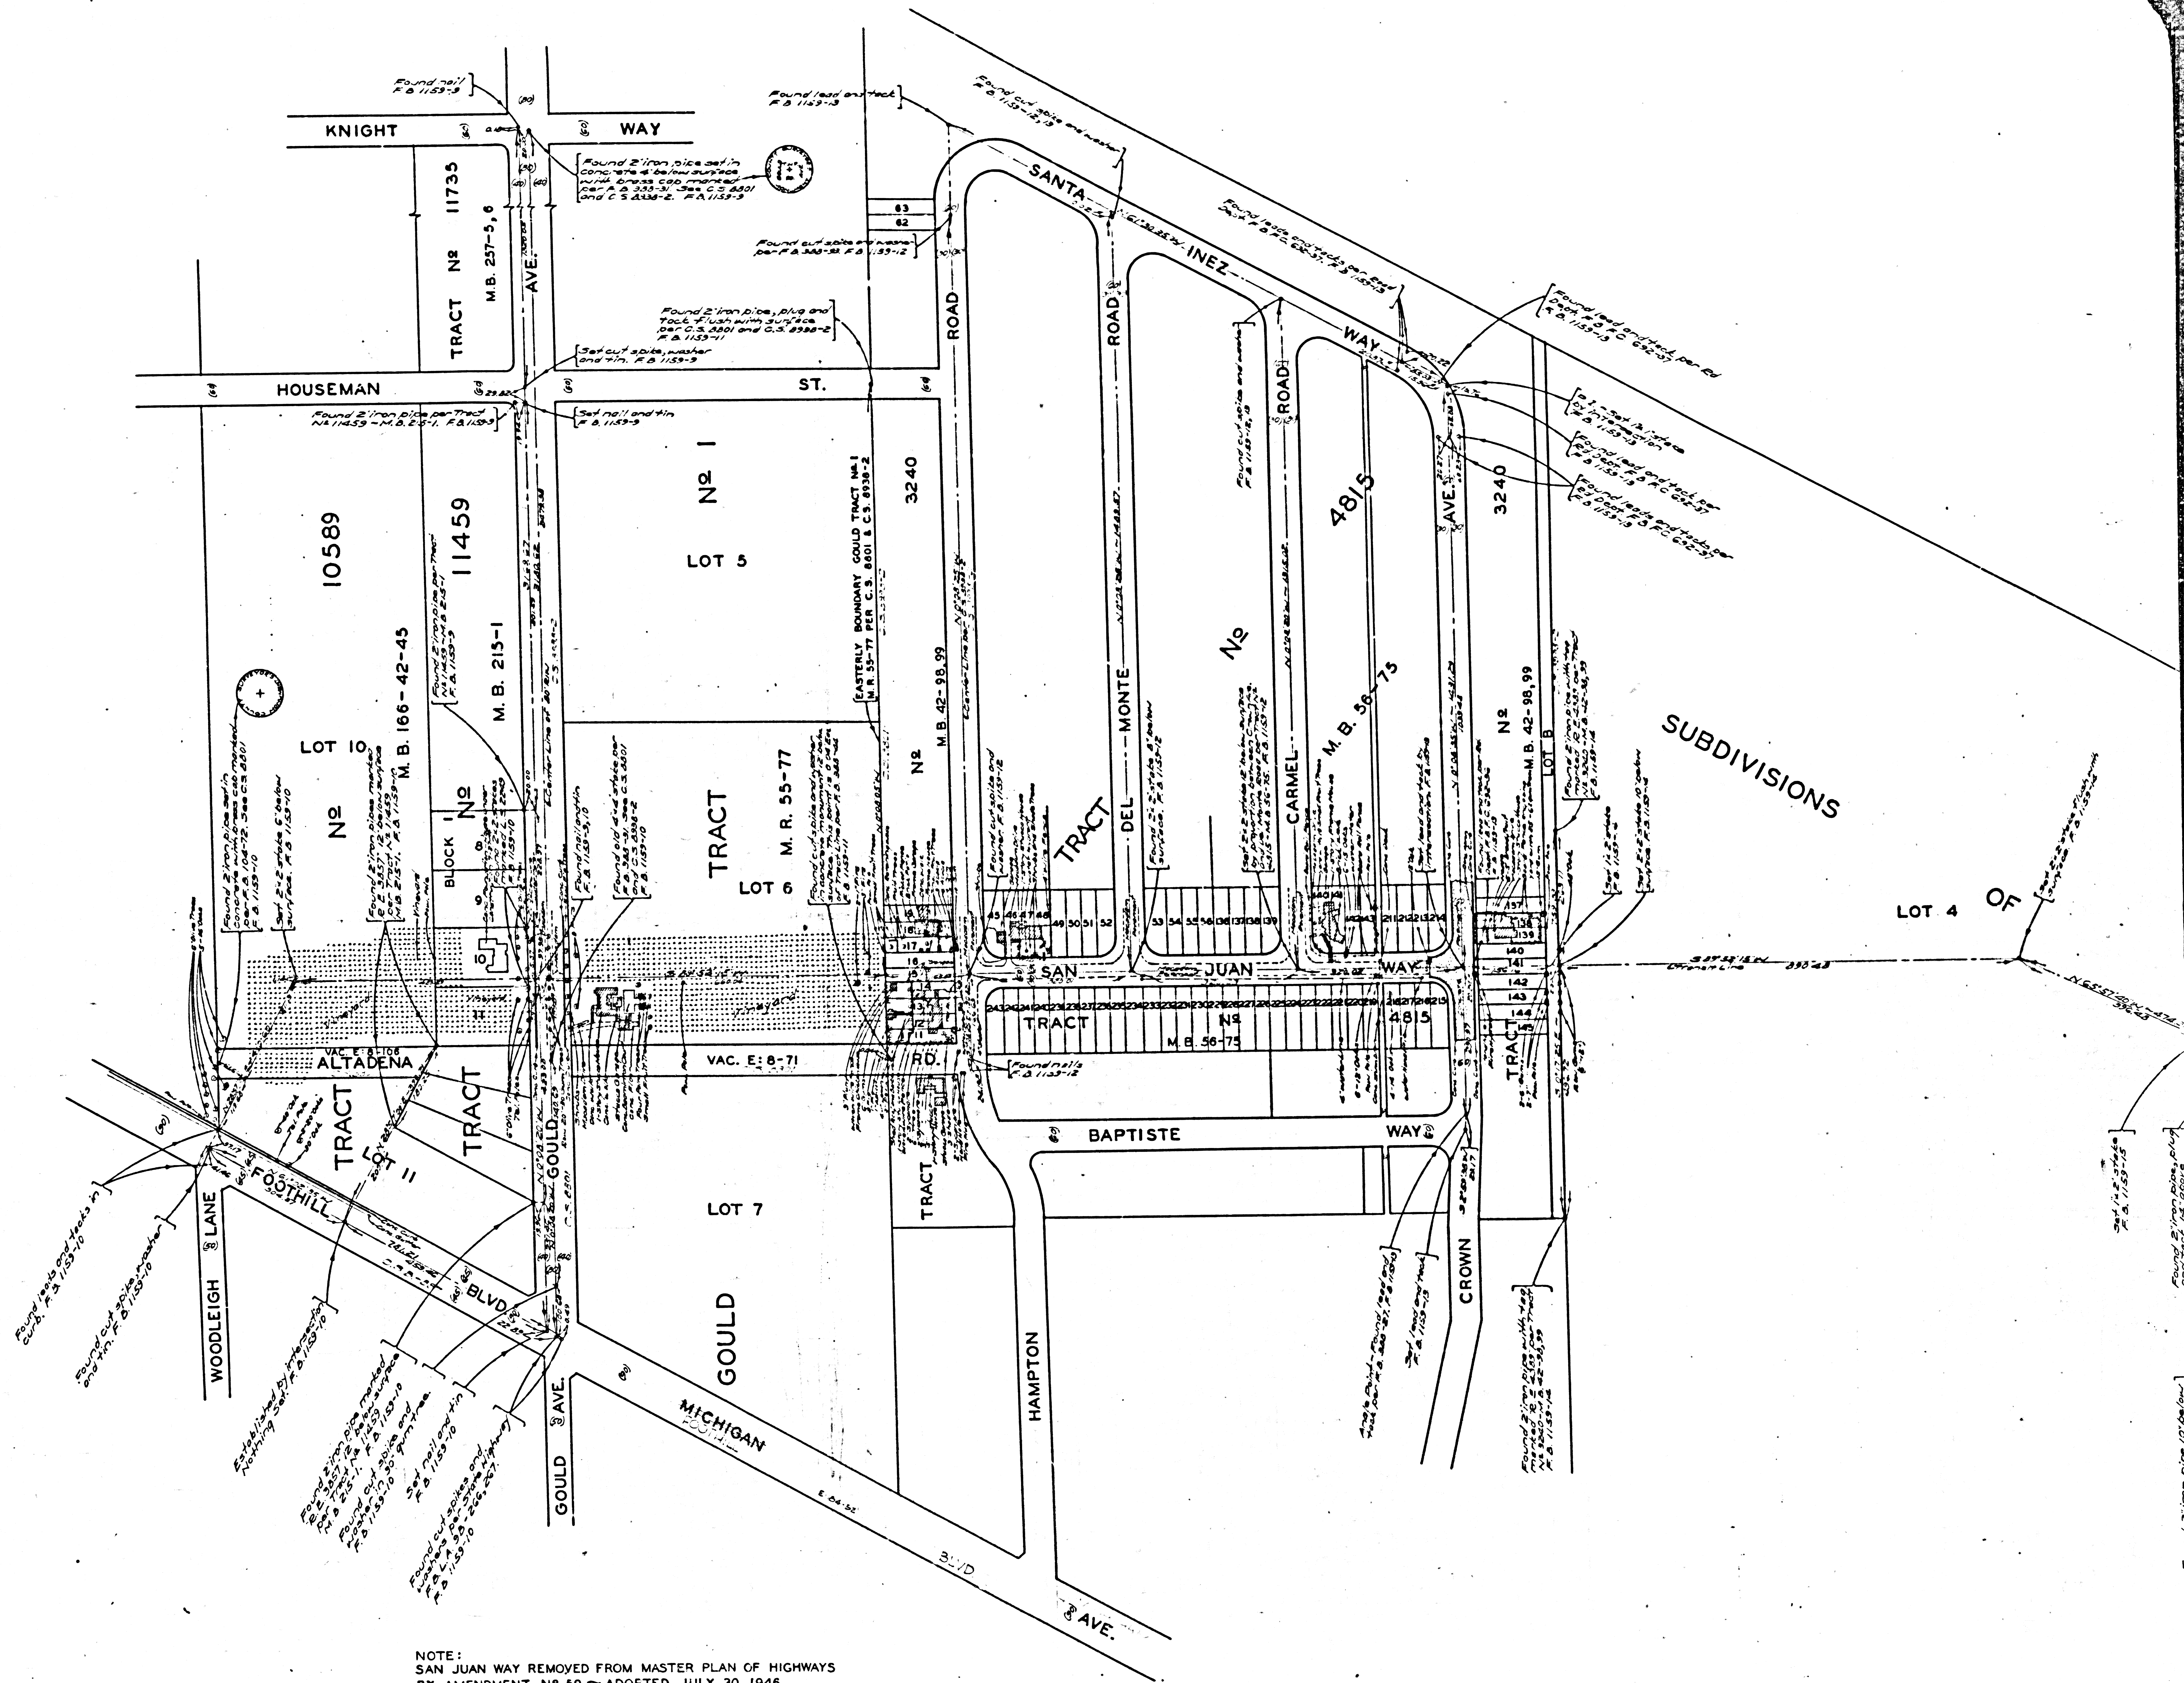

COUNTY OF LOS ANGELES
 MAP OF
SAN JUAN WAY
 FROM
 NORTHERLY LINE LOT 1-SUBDIVISIONS OF
 RANCHO LA CAÑADA-M.R. 4-351
 TO
 FOOTHILL BOULEVARD
 COUNTY SURVEYORS MAP NO B-1920
 SCALE: 1 INCH=100 FT.

JOB NUMBER 8399
 ALFRED JONES-COUNTY SURVEYOR
 SURVEYED-JUNE, JULY 1945
 SURVEYED UNDER INSTRUCTIONS OF THE
 BOARD OF SUPERVISORS PER ORDER DATED
 MAY 1, 1945
 BEARINGS ARE BASED ON THE BEARING
 OF FOOTHILL BLVD. PER C.S. 8938-1,2
 P.B. 1159-7-27
 FIELD WORK BY G.G. PORTER
 OFFICE WORK BY K.R. McPHERSON
 C.W. COX
 CHECKED BY A.H. DREW

SAN JUAN WAY REMOVED FROM MASTER PLAN OF HIGHWAYS
 BY AMENDMENT NO 59-ADOPTED JULY 30, 1946

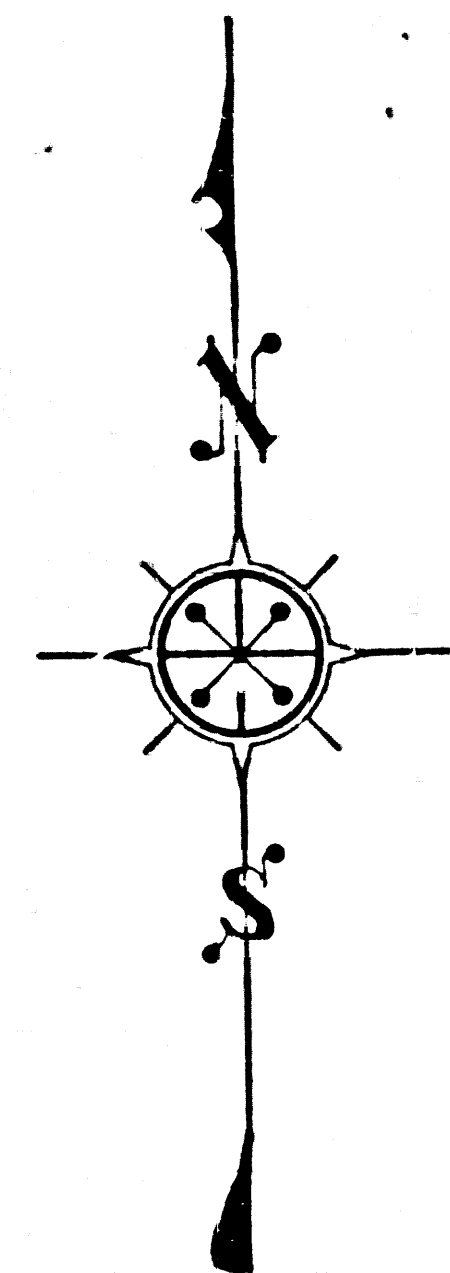

CSB-1920
A2 of A2