




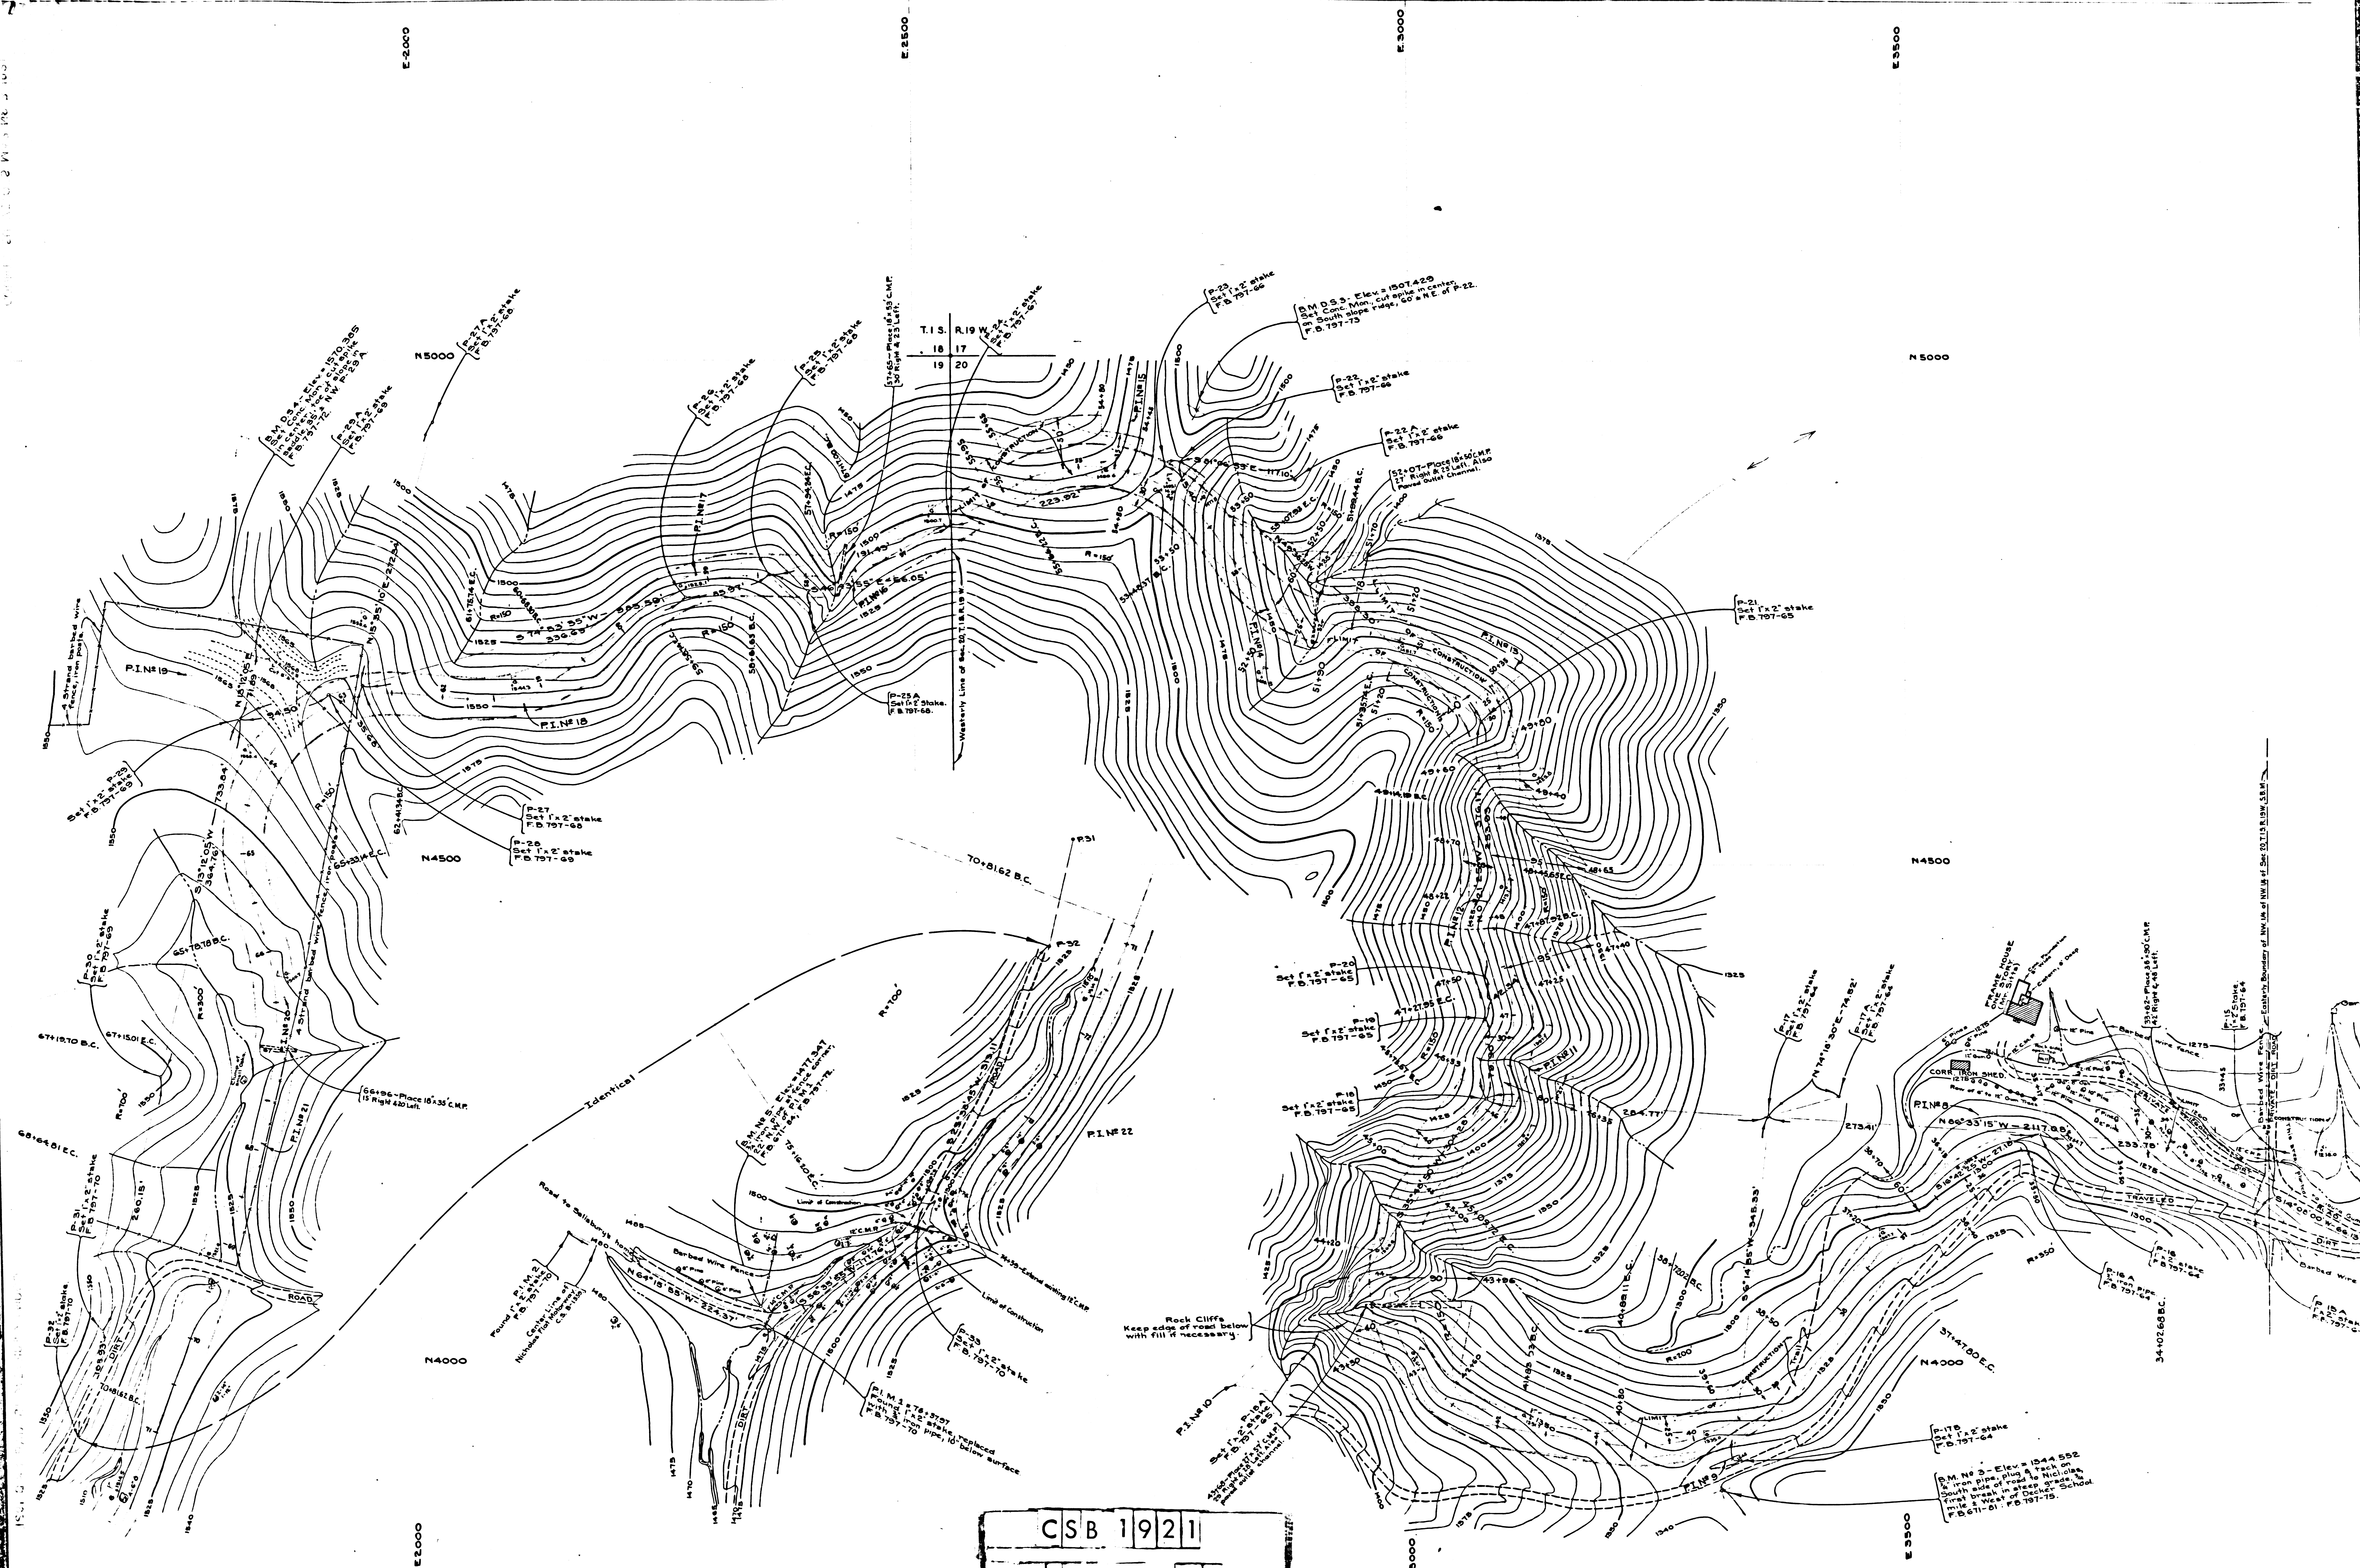

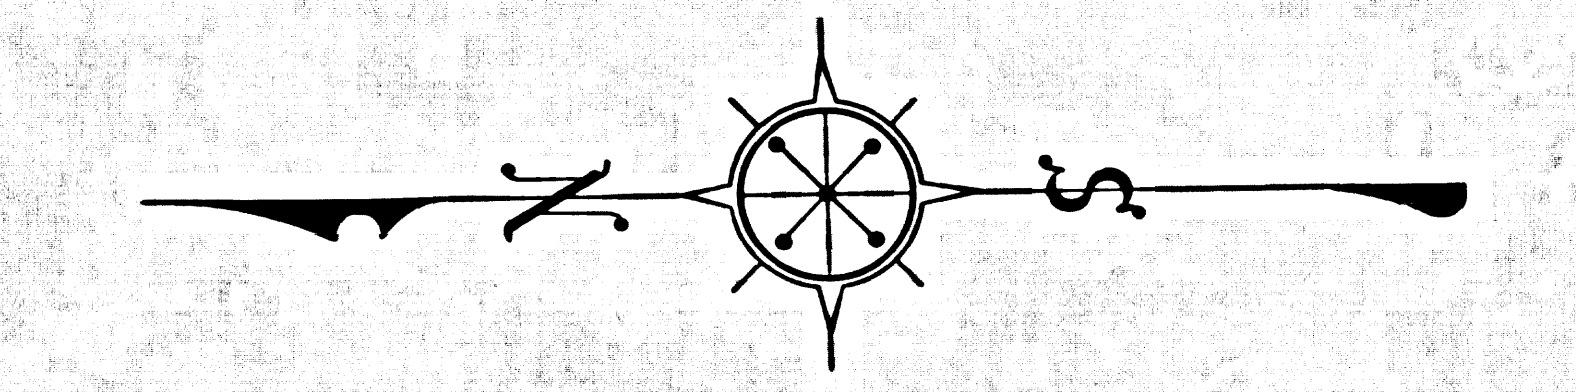

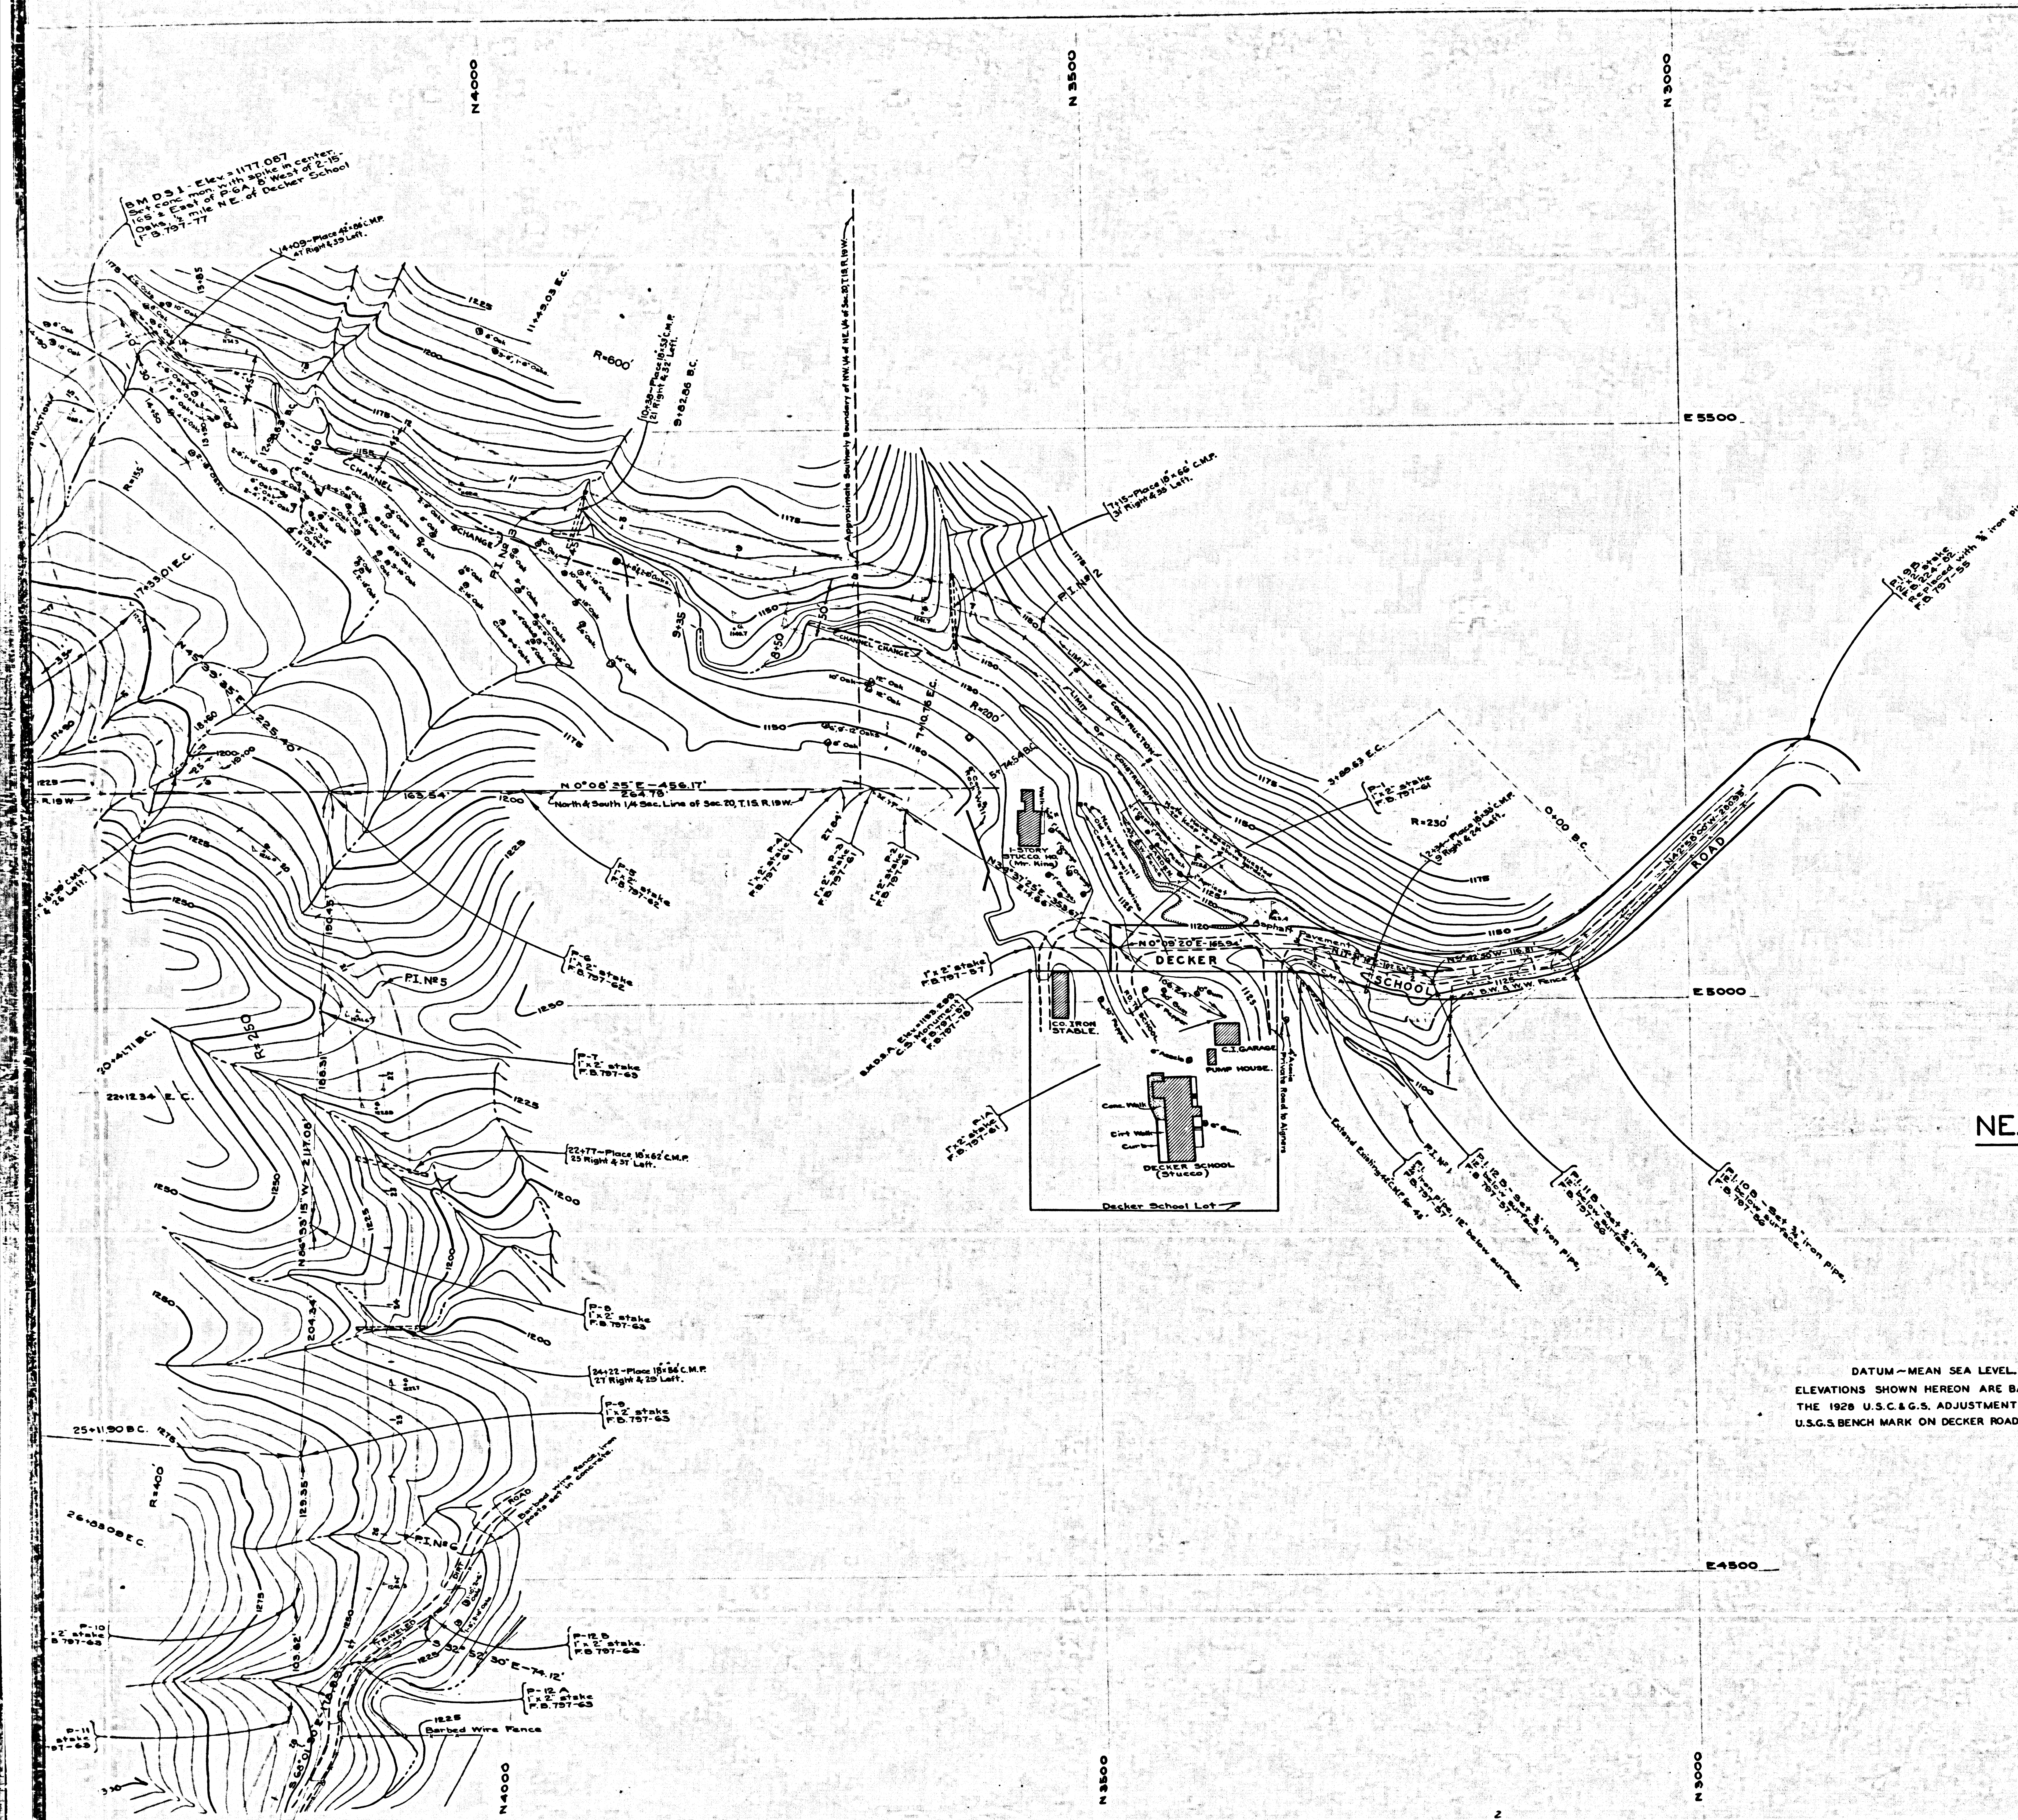





COUNTY OF LOS ANGELES  
TOPOGRAPHIC MAP OF  
**DECKER SCHOOL ROAD**  
FROM  
**DECKER SCHOOL**  
TO  
**NE. 1/4, FRACTIONAL SECTION 19, T. 1 S. R. 19 W.**

COUNTY SURVEYORS MAP NO. B-1921.  
SCALE - 1 INCH = 50 FEET.

JOB NUMBER 8395.

ALFRED JONES - COUNTY SURVEYOR.  
SURVEYED, JUNE, 1945 - JAN., 1946.

SURVEYED UNDER INSTRUCTIONS OF THE  
BOARD OF SUPERVISORS PER ORDER DATED  
SEPT. 19, 1944.

BEARINGS ARE BASED ON THE BEARING OF  
THE NORTH LINE OF SECTION 19, T. 1 S. R. 19 W.  
S. B. & M. AS SHOWN ON C. S. B - 1359.  
SEE NOTE BELOW.

F. B. 797-51-70: 91-113.

FIELD WORK BY..... J. H. BLANCHARD.  
R. C. BOWERS.

OFFICE WORK BY..... J. A. LYON.  
M. D. DARLING.  
L. K. FREEMAN.

CHECKED BY..... H. N. BRADSTREET.

FOR ALIGNMENT SEE C. S. B - 1933.

NOTE - BEARINGS SHOWN ON THIS MAP ARE NOT  
ON SAME BASIS AS BEARINGS SHOWN ON C. S. B - 1930.

|     |      |    |
|-----|------|----|
| CSB | 1921 |    |
| A3  | OF   | A3 |