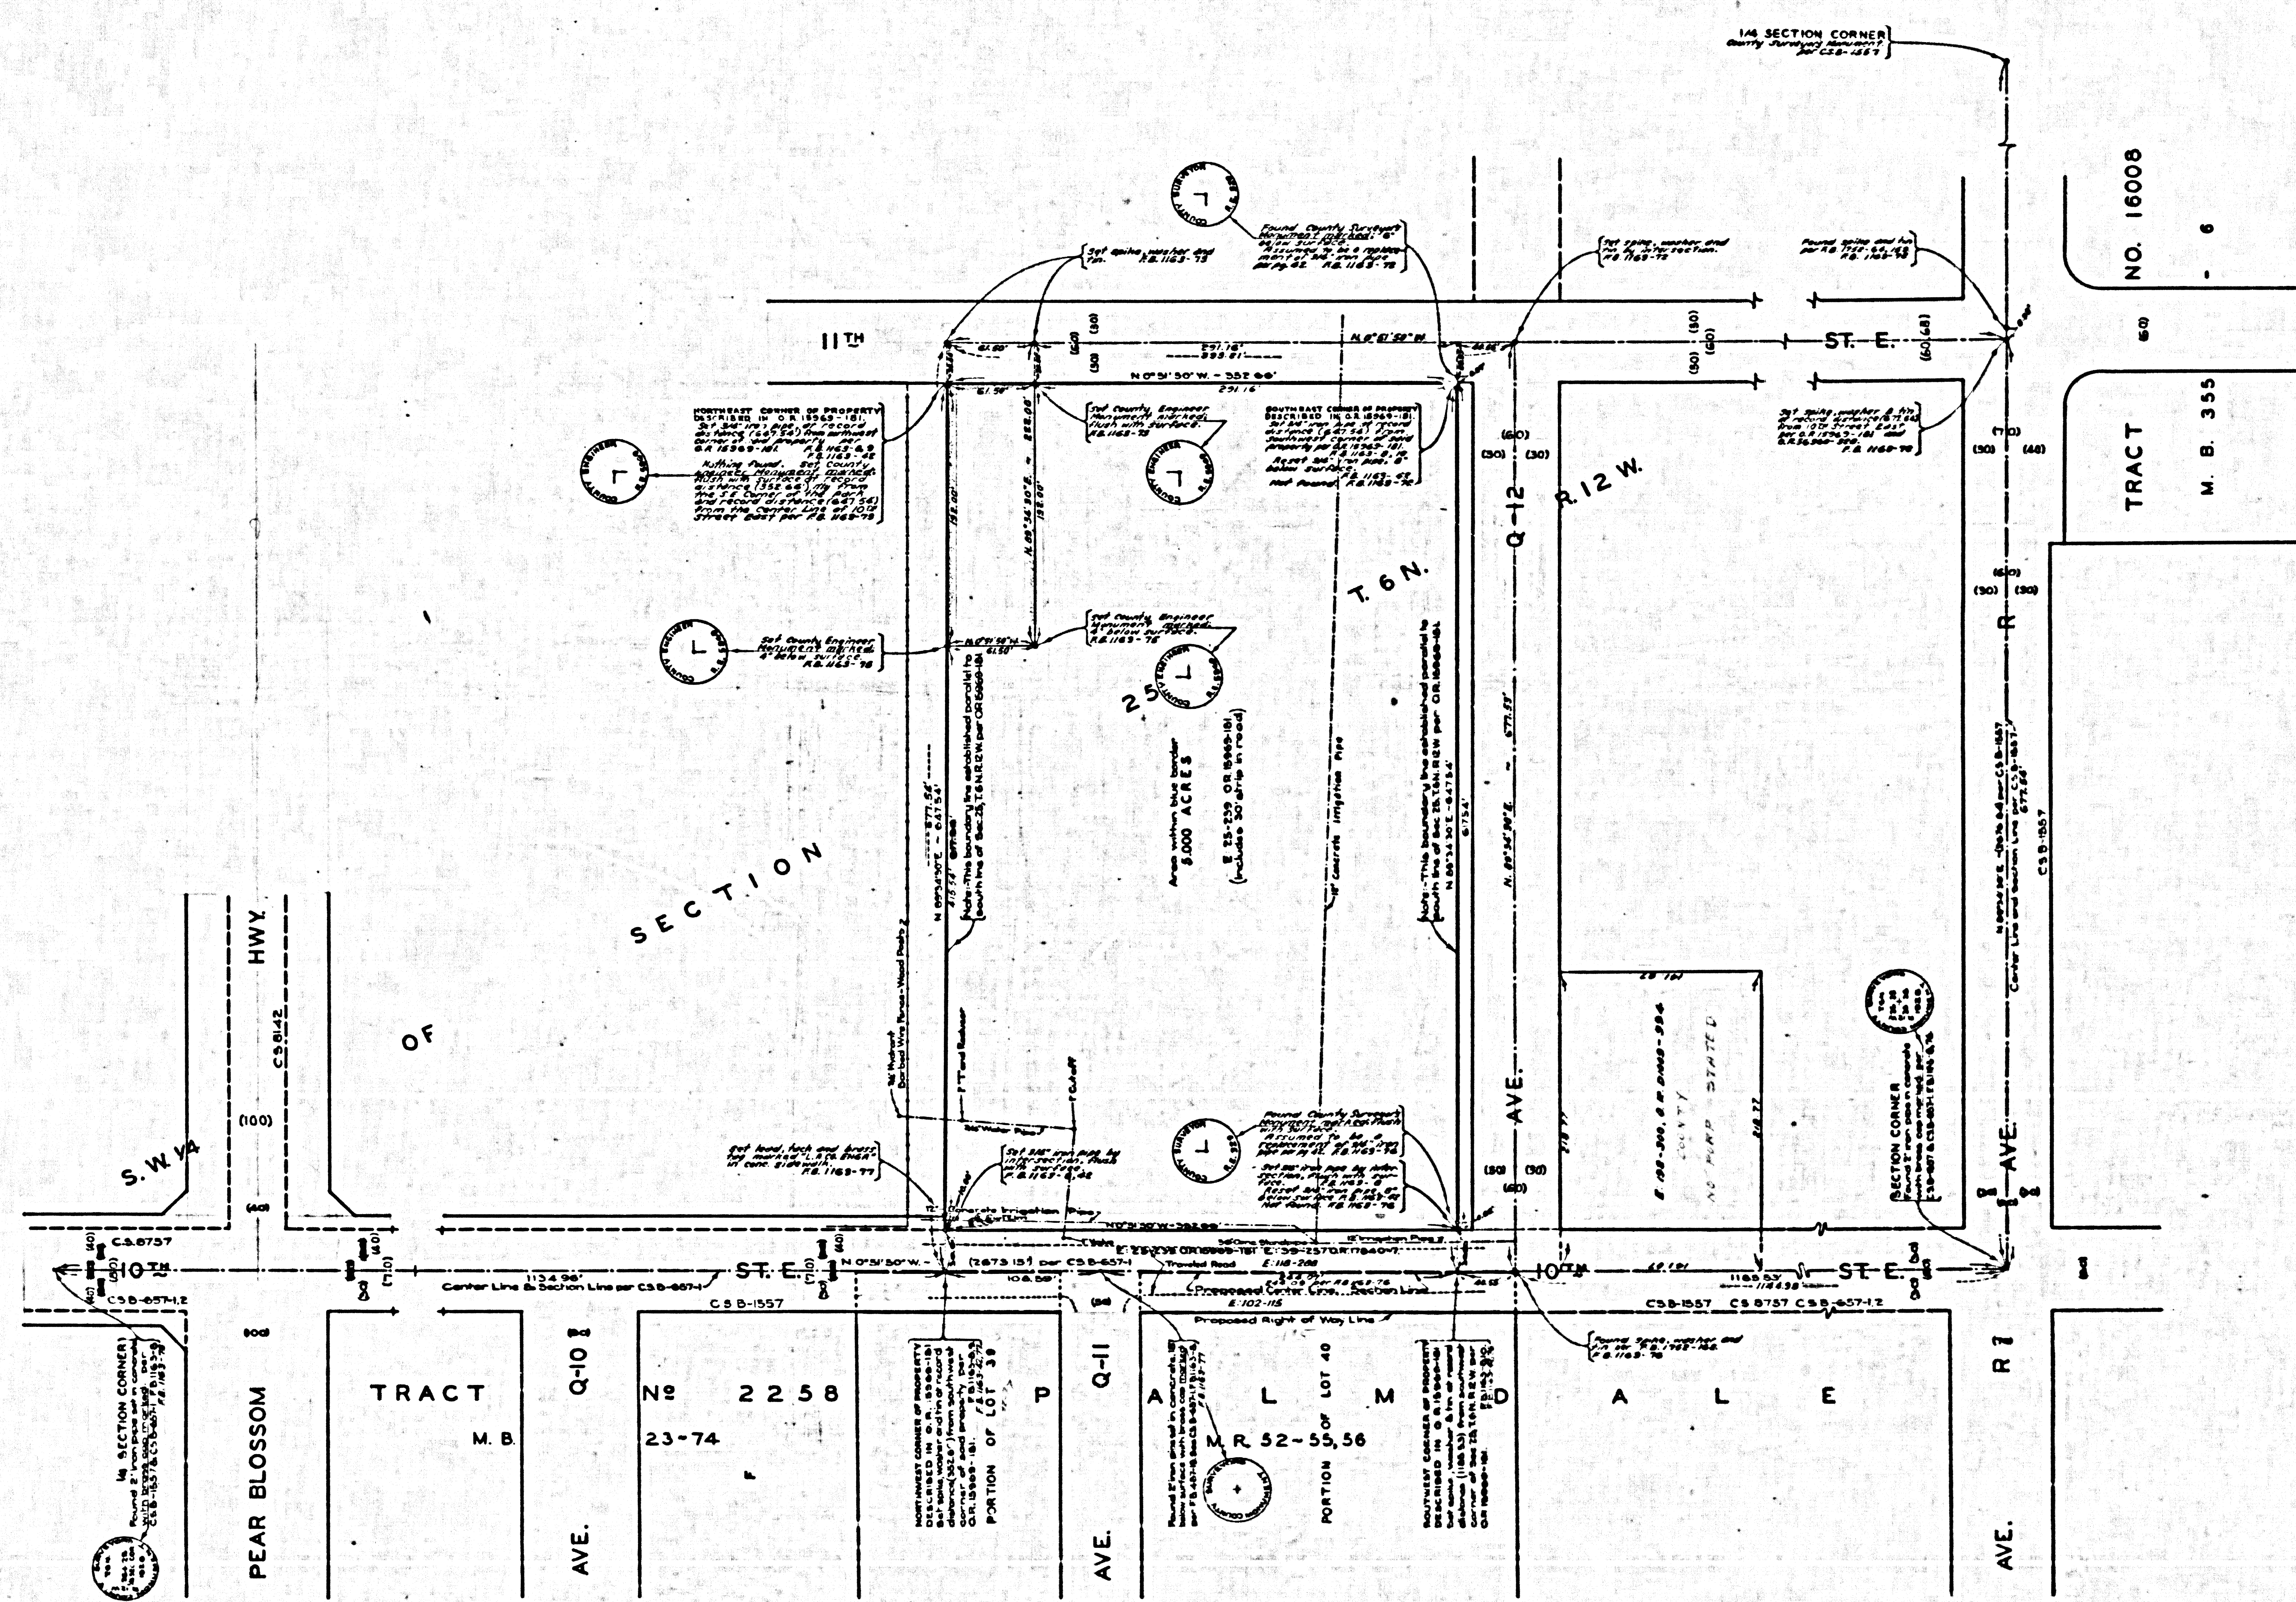


MELVILLE J. COURSON PARK
 COUNTY OF LOS ANGELES
 MAP OF
 PALMDALE PARK SITE NO. 2
 BEING
 A PORTION OF S.W. 1/4 OF SEC. 25, T.6N. R.12W. S.B.M.
 COUNTY SURVEYOR'S MAP NO. B-1922.
 SCALE: 1 INCH = 50 FEET

INDEX 65
 303-237

JOB NUMBER 8411

ALFRED JONES-COUNTY SURVEYOR
 SURVEYED SEPTEMBER 1948

SURVEYED ON REQUEST OF THE DIRECTOR OF
 DEPARTMENT OF PARKS & RECREATION UNDER
 SEC. 79, ORD. 4098, BY LETTER DATED AUG. 10, 1948.

BEARINGS ARE BASED ON THE BEARING OF
 THE WEST LINE OF SECTION 25 PER CSB-1557

FB. 1163-7-23.25-28

FIELD WORK E.A. ROSECRANS
 OFFICE WORK BY J.R. MEMPHERSON
 CHECKED BY J.R. MEMPHERSON

FOR TOPOGRAPHY SEE MARGINAL MAP AT LEFT
 FOR LATER TOPOGRAPHIC SURVEY SEE C.S. B-2147

Revised: Nov. 1948 M.M. Bradstreet
 Name changed by Board Order Jan. 1949-277 See E. 148-300
 Revised: Nov. 1948 G.D. Gentry

MAP
 GRAPHY
 CH=20 FT

E.A. ROSECRANS
 J.A. LYON
 R.W. MALLISTER
 R.R. MEMPHERSON
 R.R. MEMPHERSON

SEA LEVEL

ARE BASED ON S.W.
 ATION OF WHICH WAS
 1878-1902-3800-820
 ADJUSTMENT OF 1928

CSB-1922
 A1 of A2

