


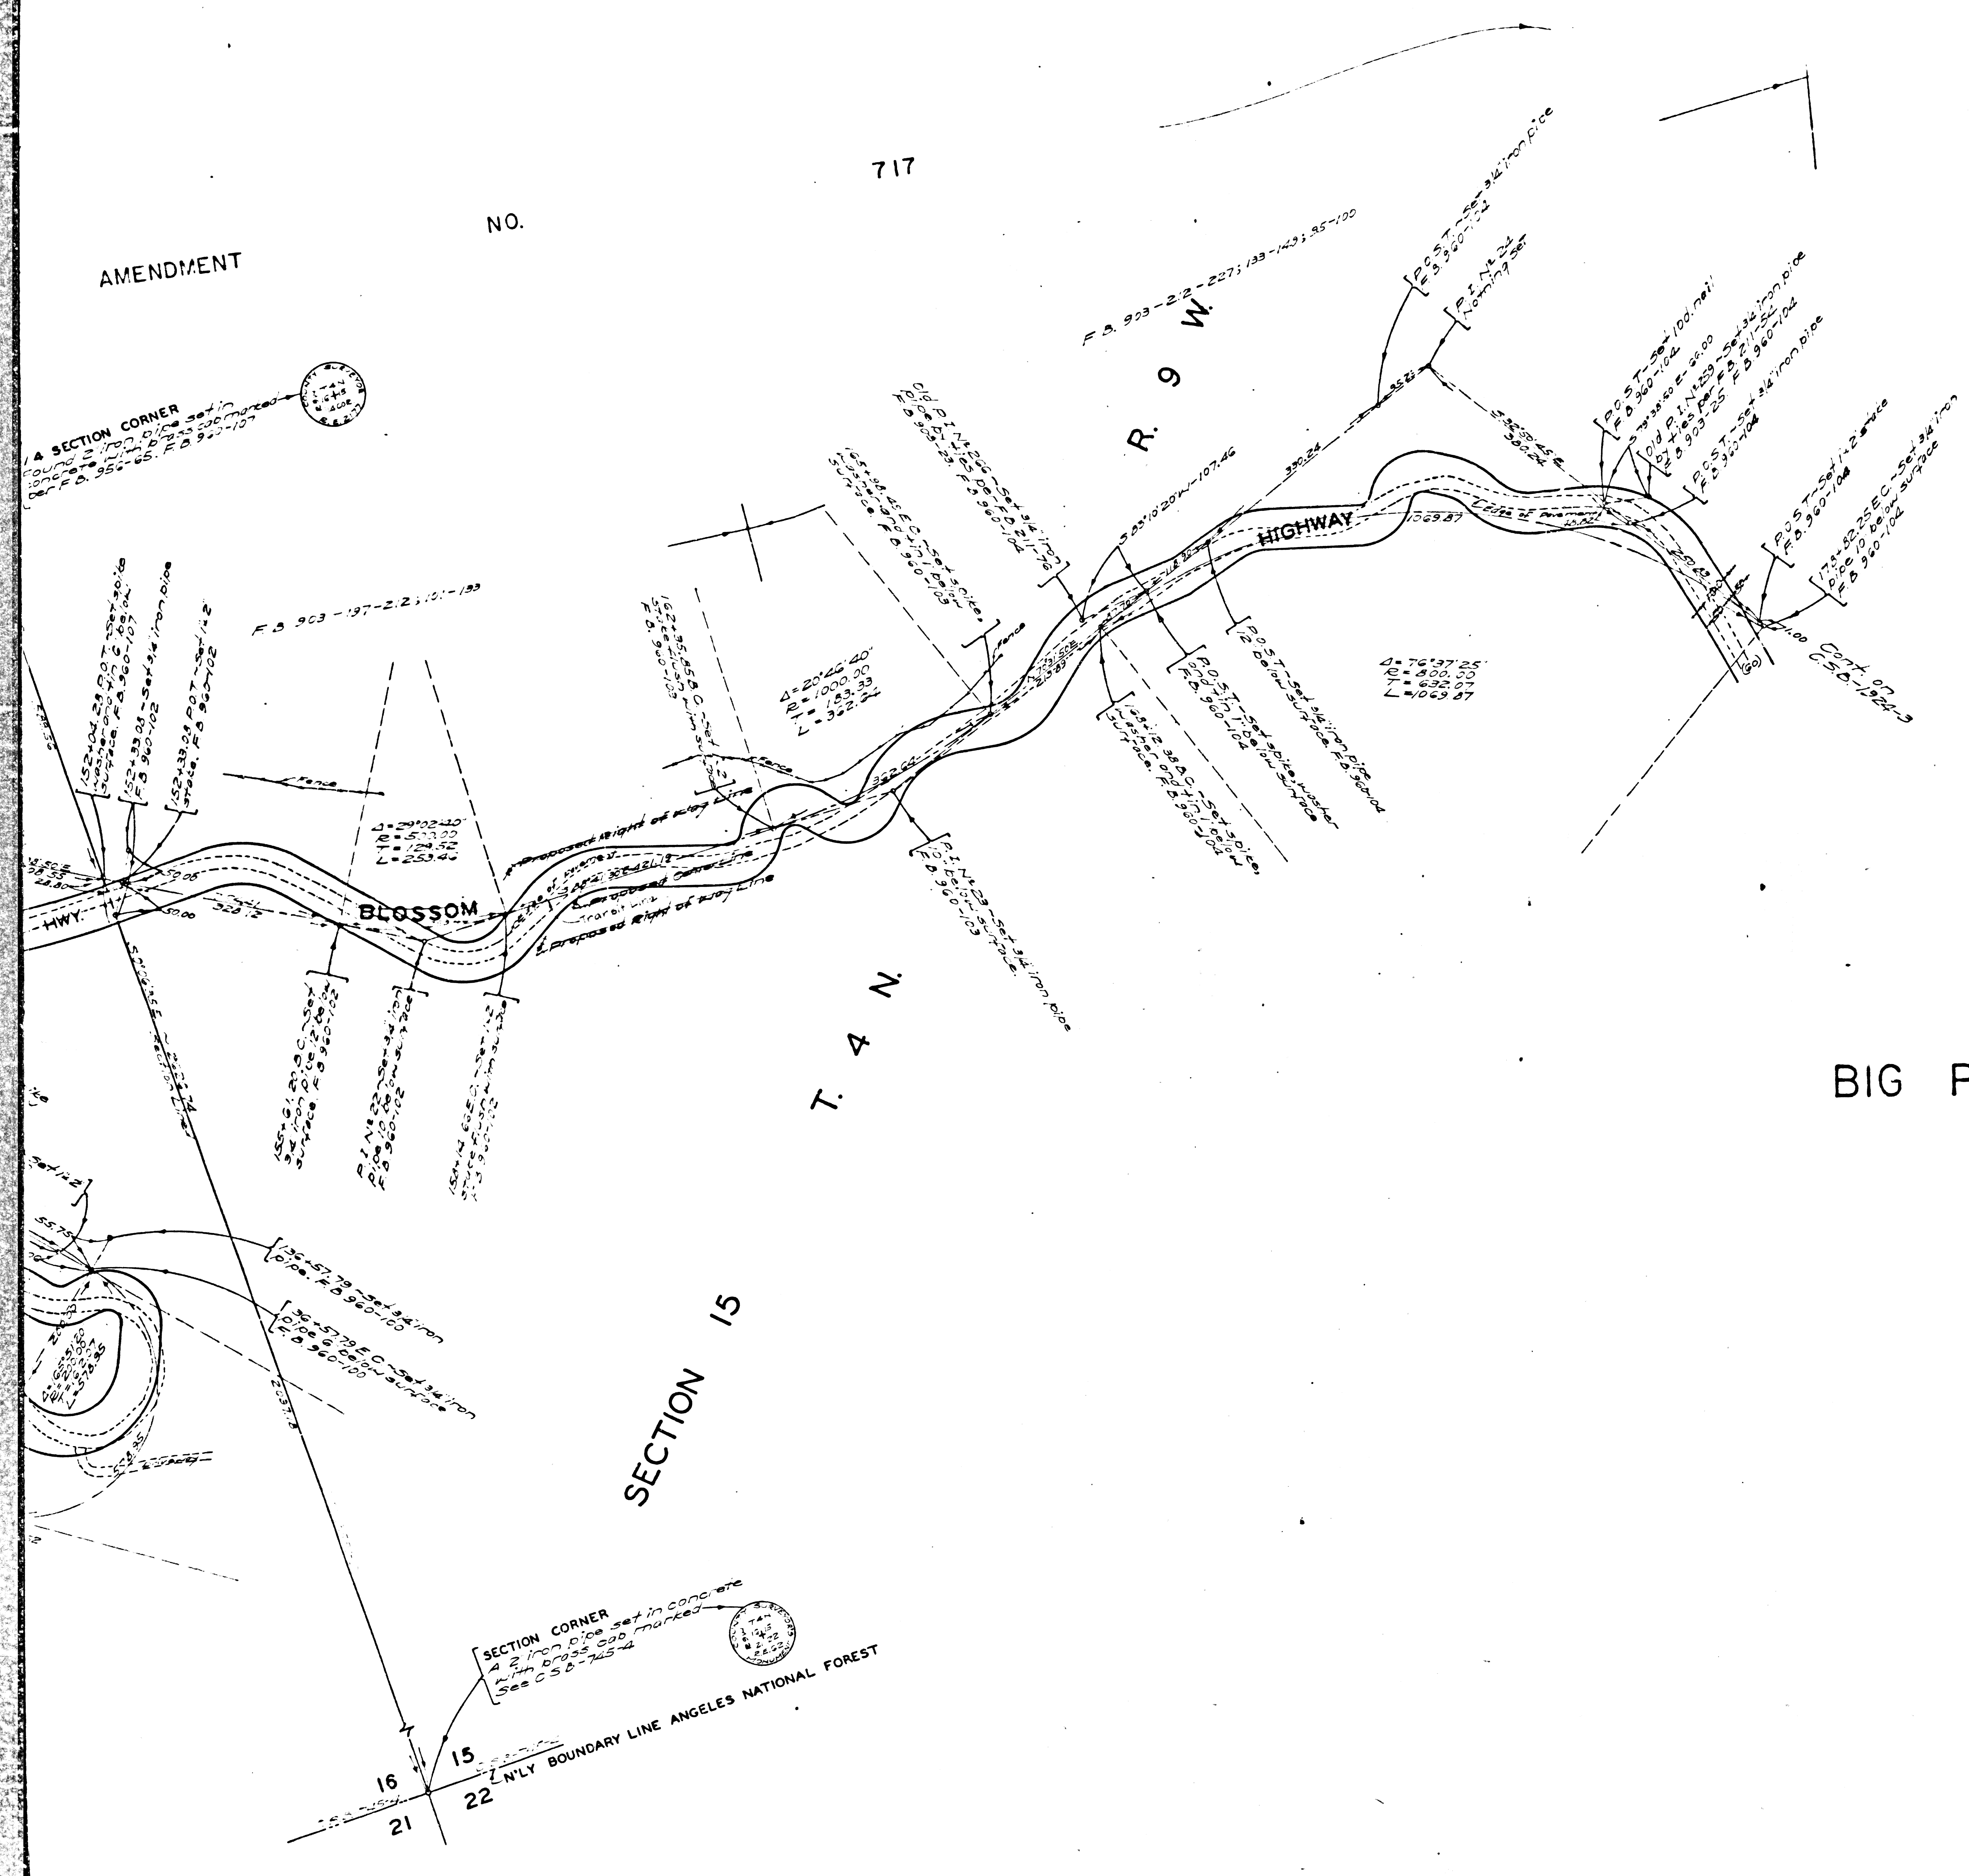


VALYERMO ROAD
&
COUNTY OF LOS ANGELES
MAP OF
BIG PINES PEAR BLOSSOM HIGHWAY
FROM
WESTERLY LINE SECTION 30, T. 5 N., R. 9 W., S.B.M.
TO
APPLE TREE FLATS

COUNTY SURVEYORS MAP NO B-1924
SHEET NO 2 OF 4 SHEETS
SCALE: - 1 INCH = 100 FT.

JOB NUMBER 8334
ALFRED JONES - COUNTY SURVEYOR
SURVEYED AUG - OCT. 1942
SURVEYED ON REQUEST OF THE COUNTY
ROAD COMMISSIONER UNDER RULE 21, ORD
529 BY LETTER DATED OCT. 9, 1941
BEARINGS ARE BASED ON THE BEARING OF
THE WESTERLY LINE OF SEC. 16, T. 4 N., R. 9 W.,
PER C. S. B. 1802-1
F. B. 960-89-104; 164-167
FIELD WORK BY E. A. ROSECRANS
OFFICE WORK BY K. R. McPHERSON
CHECKED BY D. M. FINLEY
NOTE: SHEETS 2 & 3 FILED APRIL 1947
SHEETS 1 & 4 INCOMPLETE APRIL 1947

CSB-1924-2
A1 OF A4

CONSULT ENGINEERS, INC. 1000 L. 1000

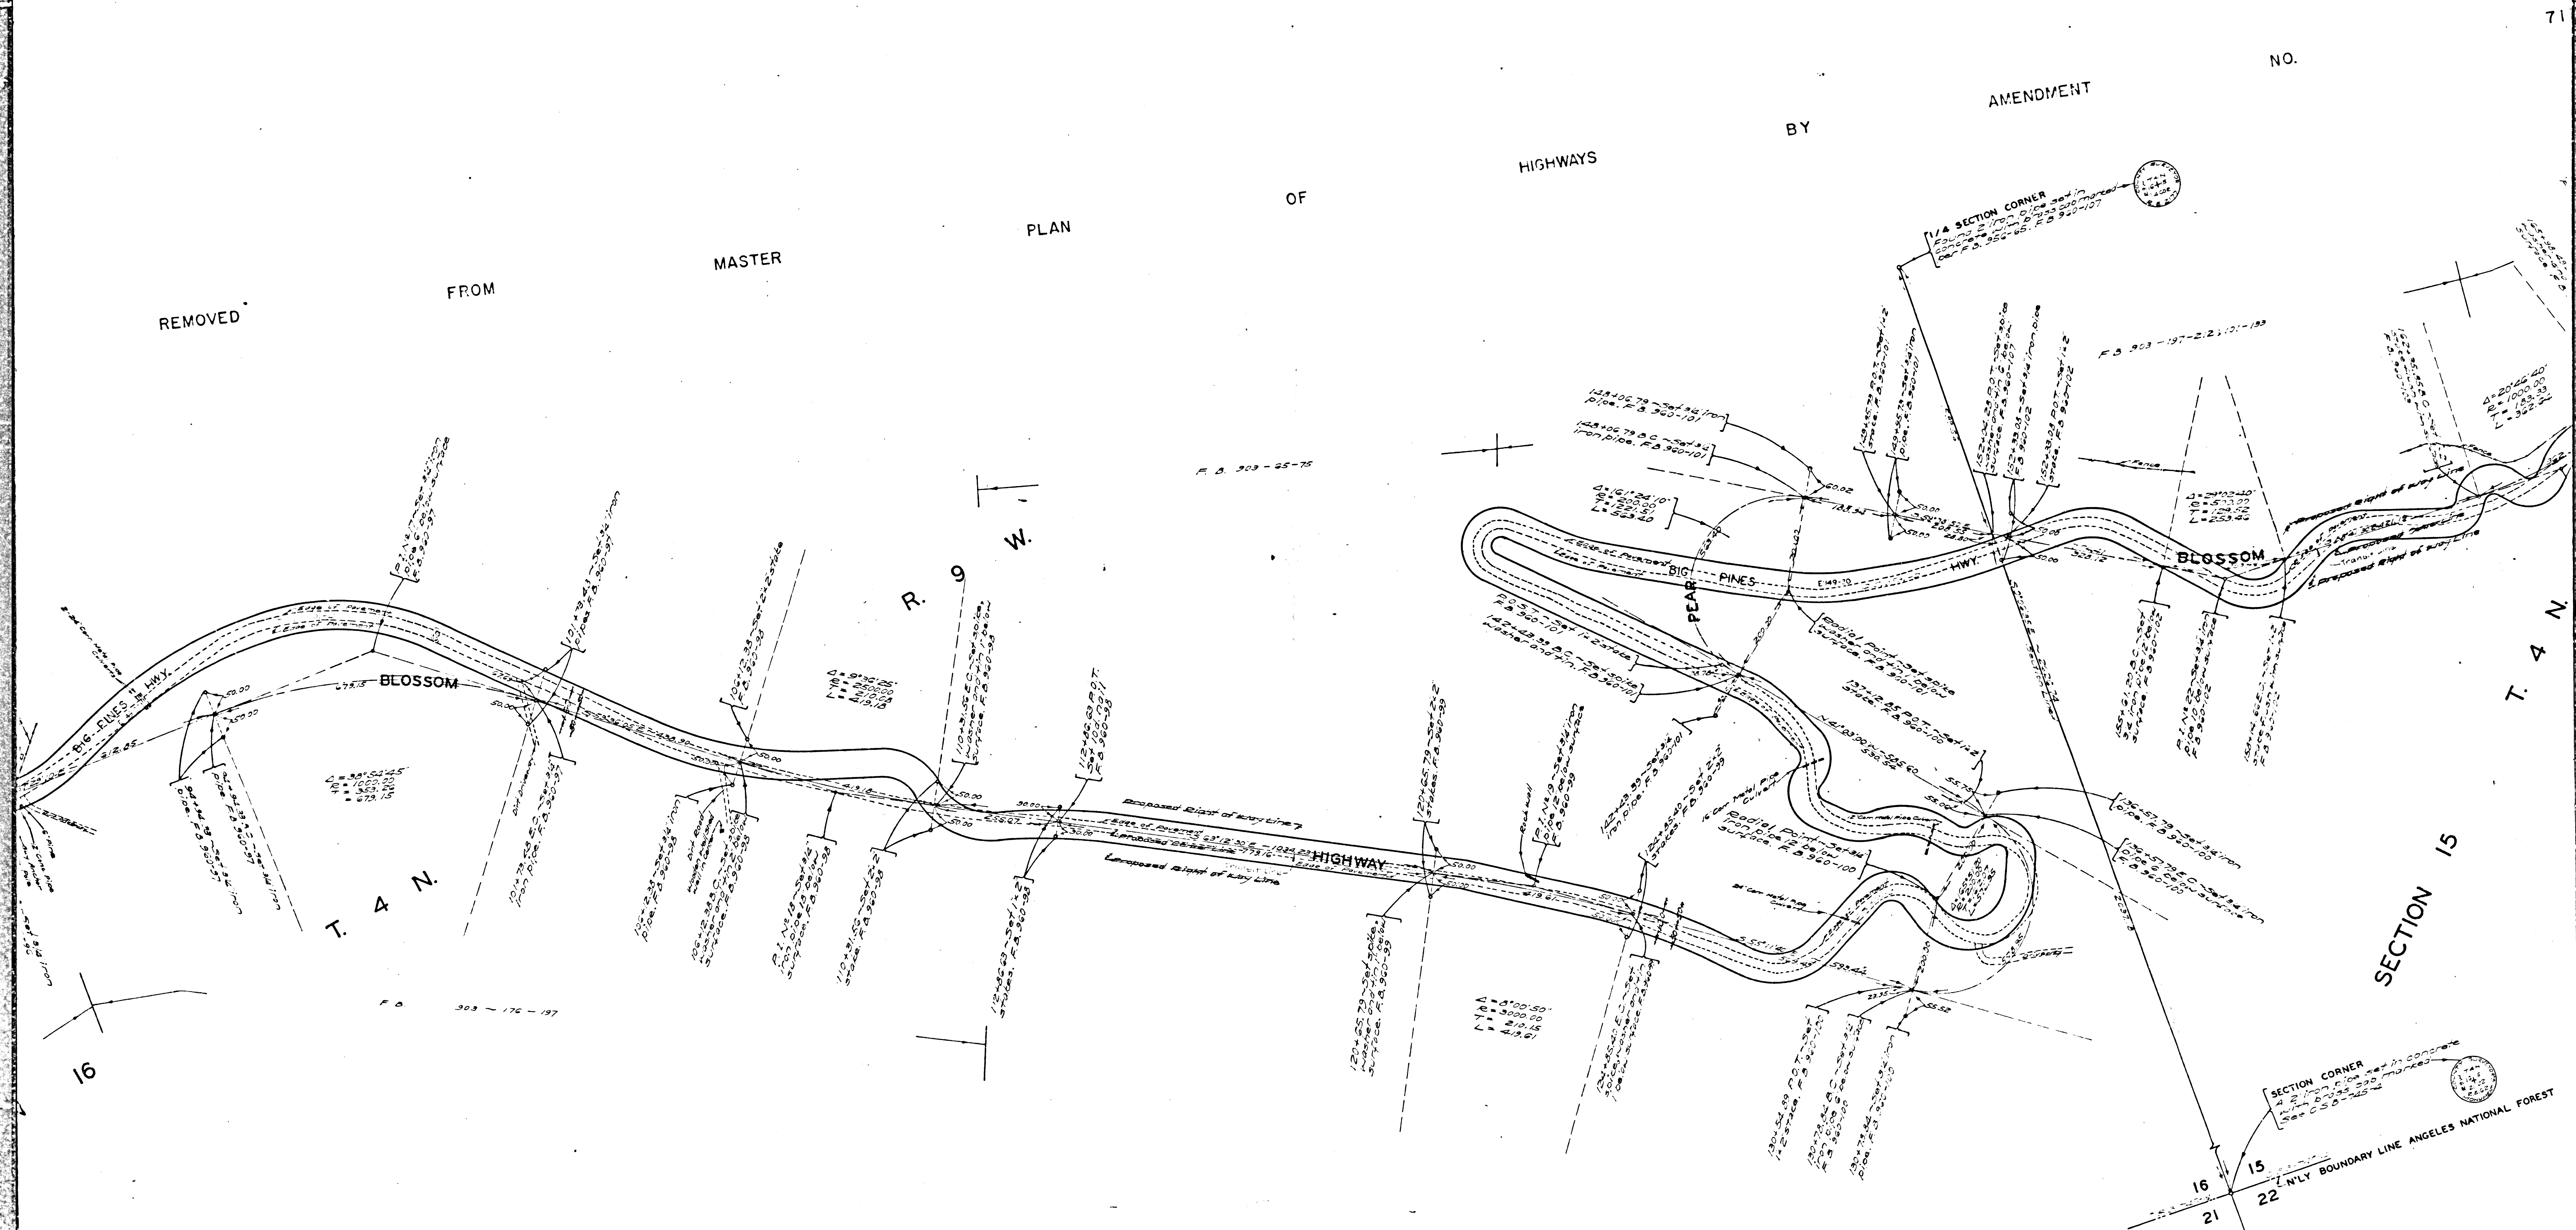

CSB-1924-2
 A2 OF A4



SECTION CORNER
A 2" iron pipe set in concrete
with 60 lbs. 300' marked
See C.S.B.-1924-2



THIS ALIGNMENT
REMOVED FROM

SECTION 16

CLOSING CORNER
A 2" iron pipe set in concrete
with 60 lbs. 300' marked
See C.S.B.-1924-2 and C.S.B.-1924-1

CSB-1924-2
A3 of A4

LA BLY BOUNDARY LINE ANGELES NATIONAL FOREST

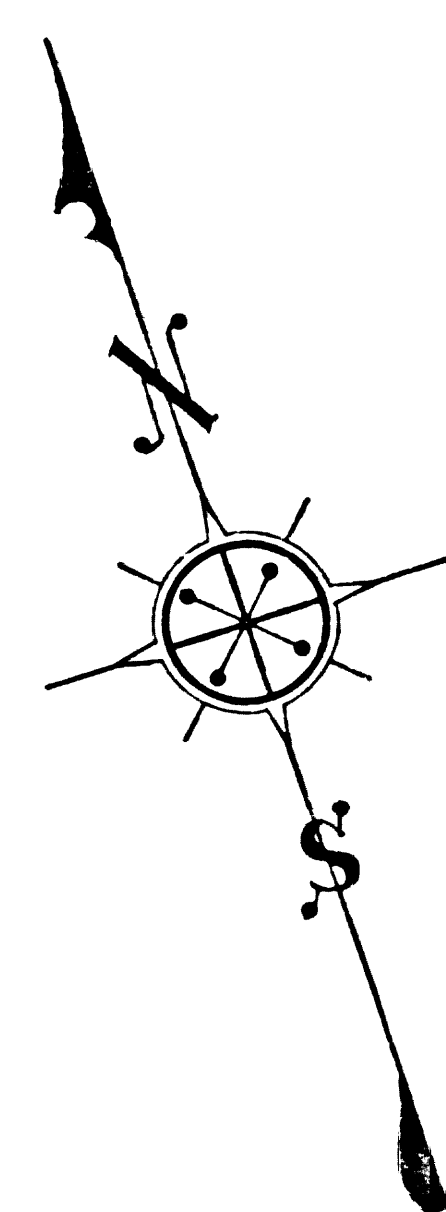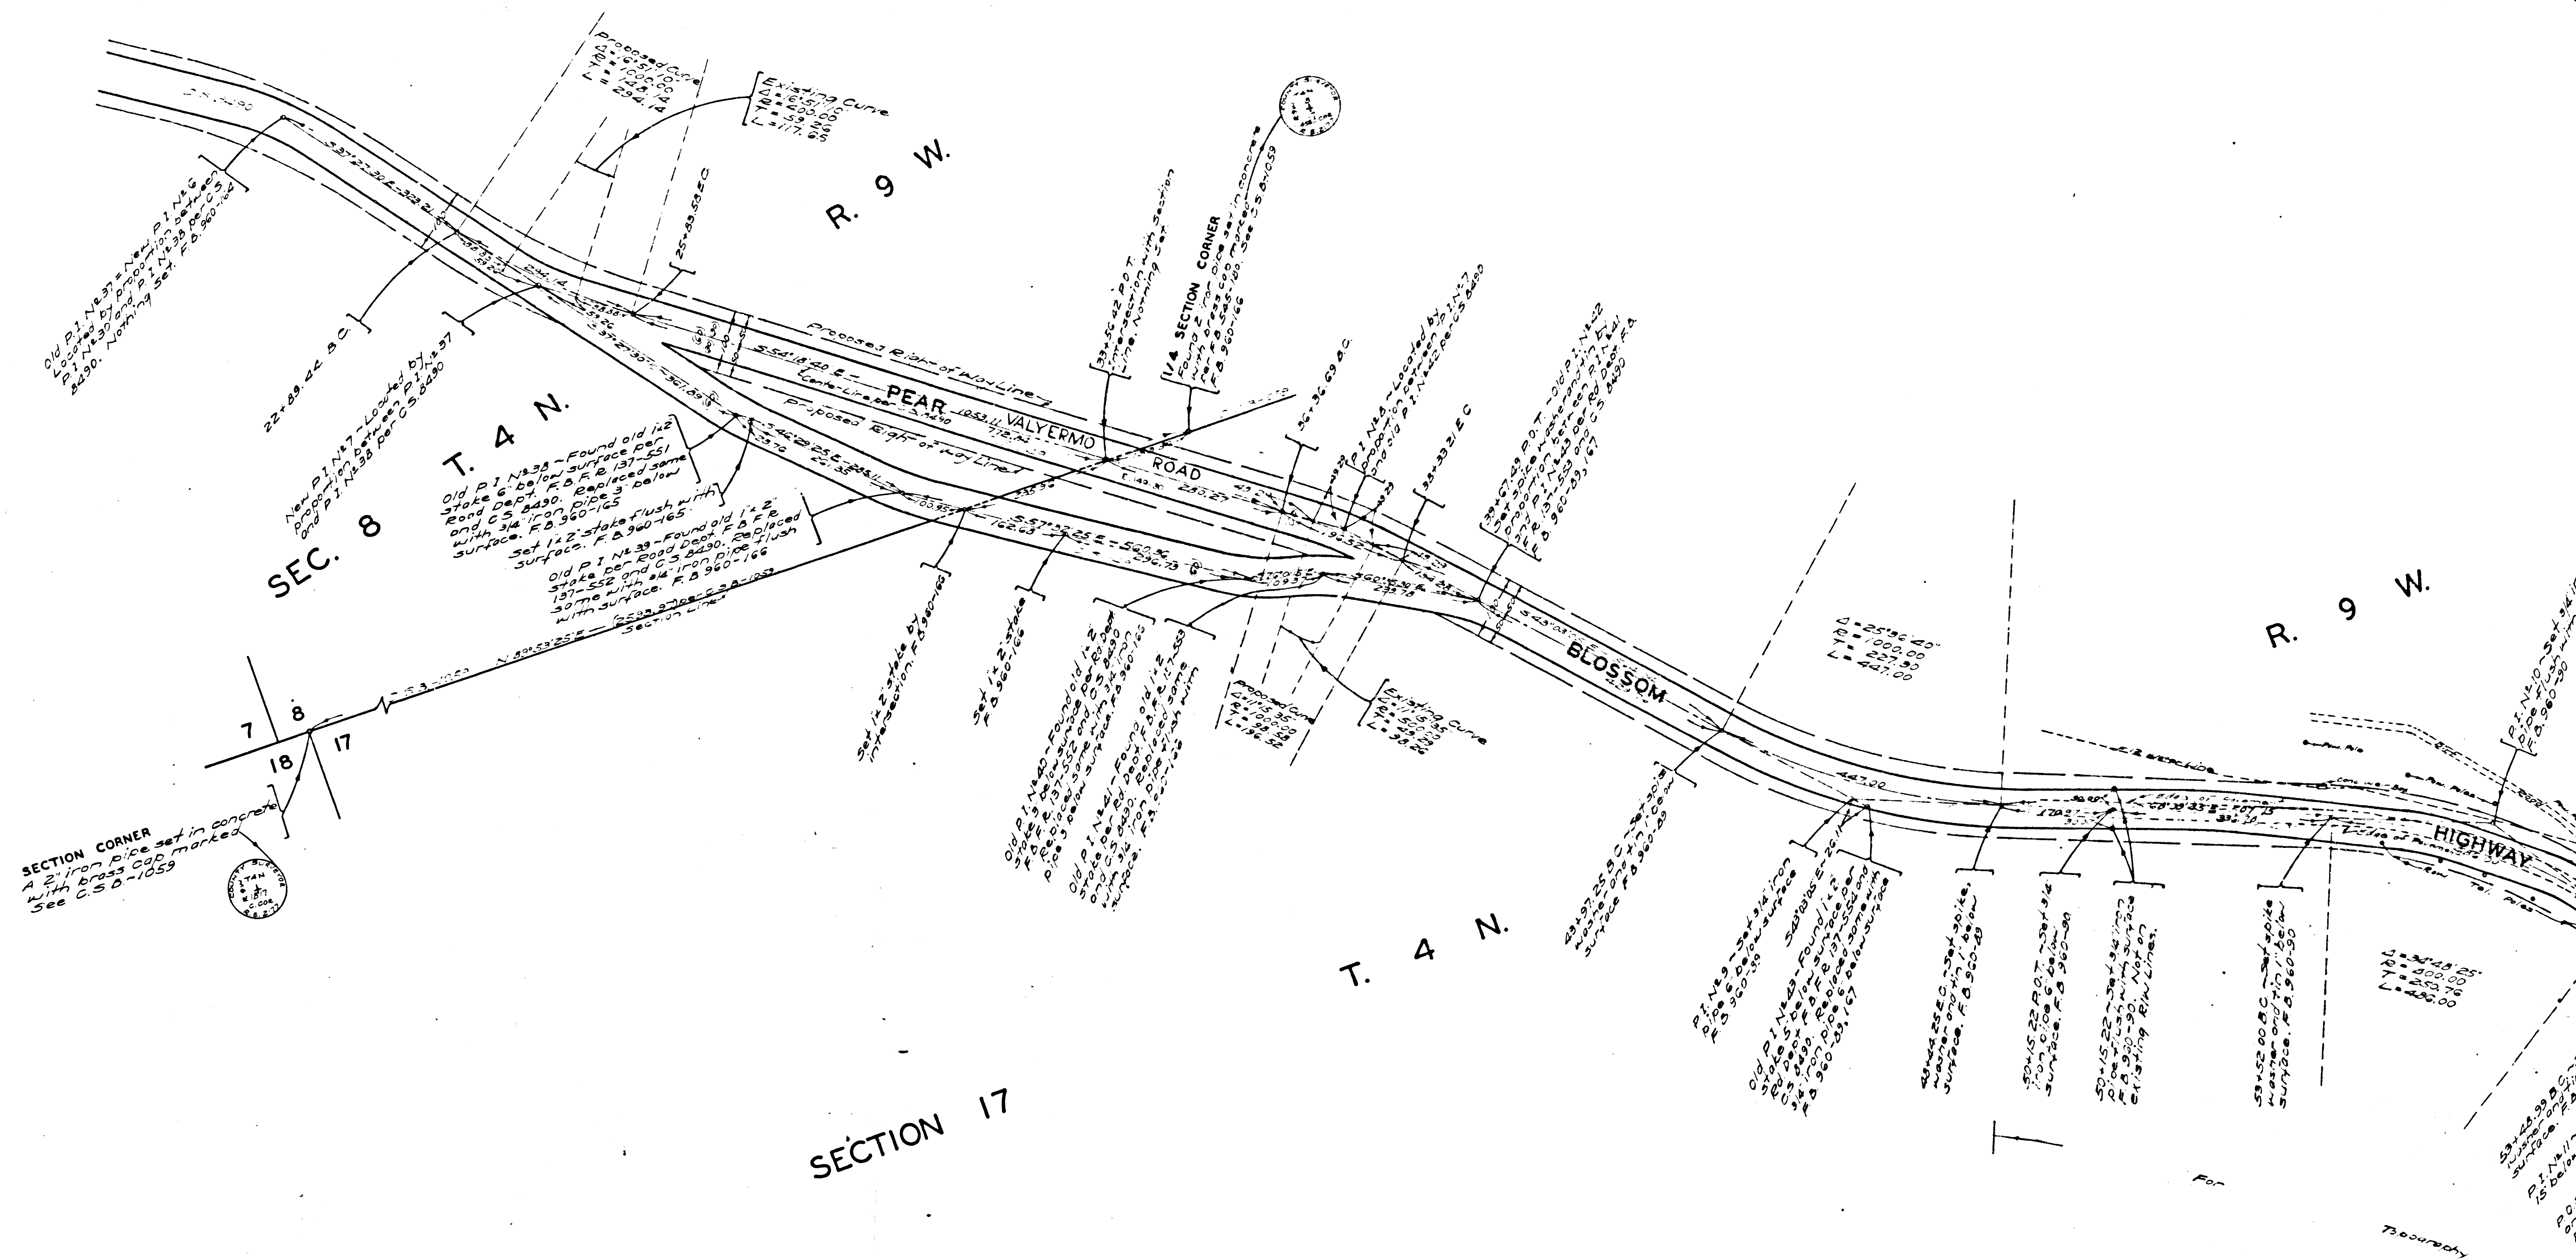

CSB-1924-2
A4 of A4