


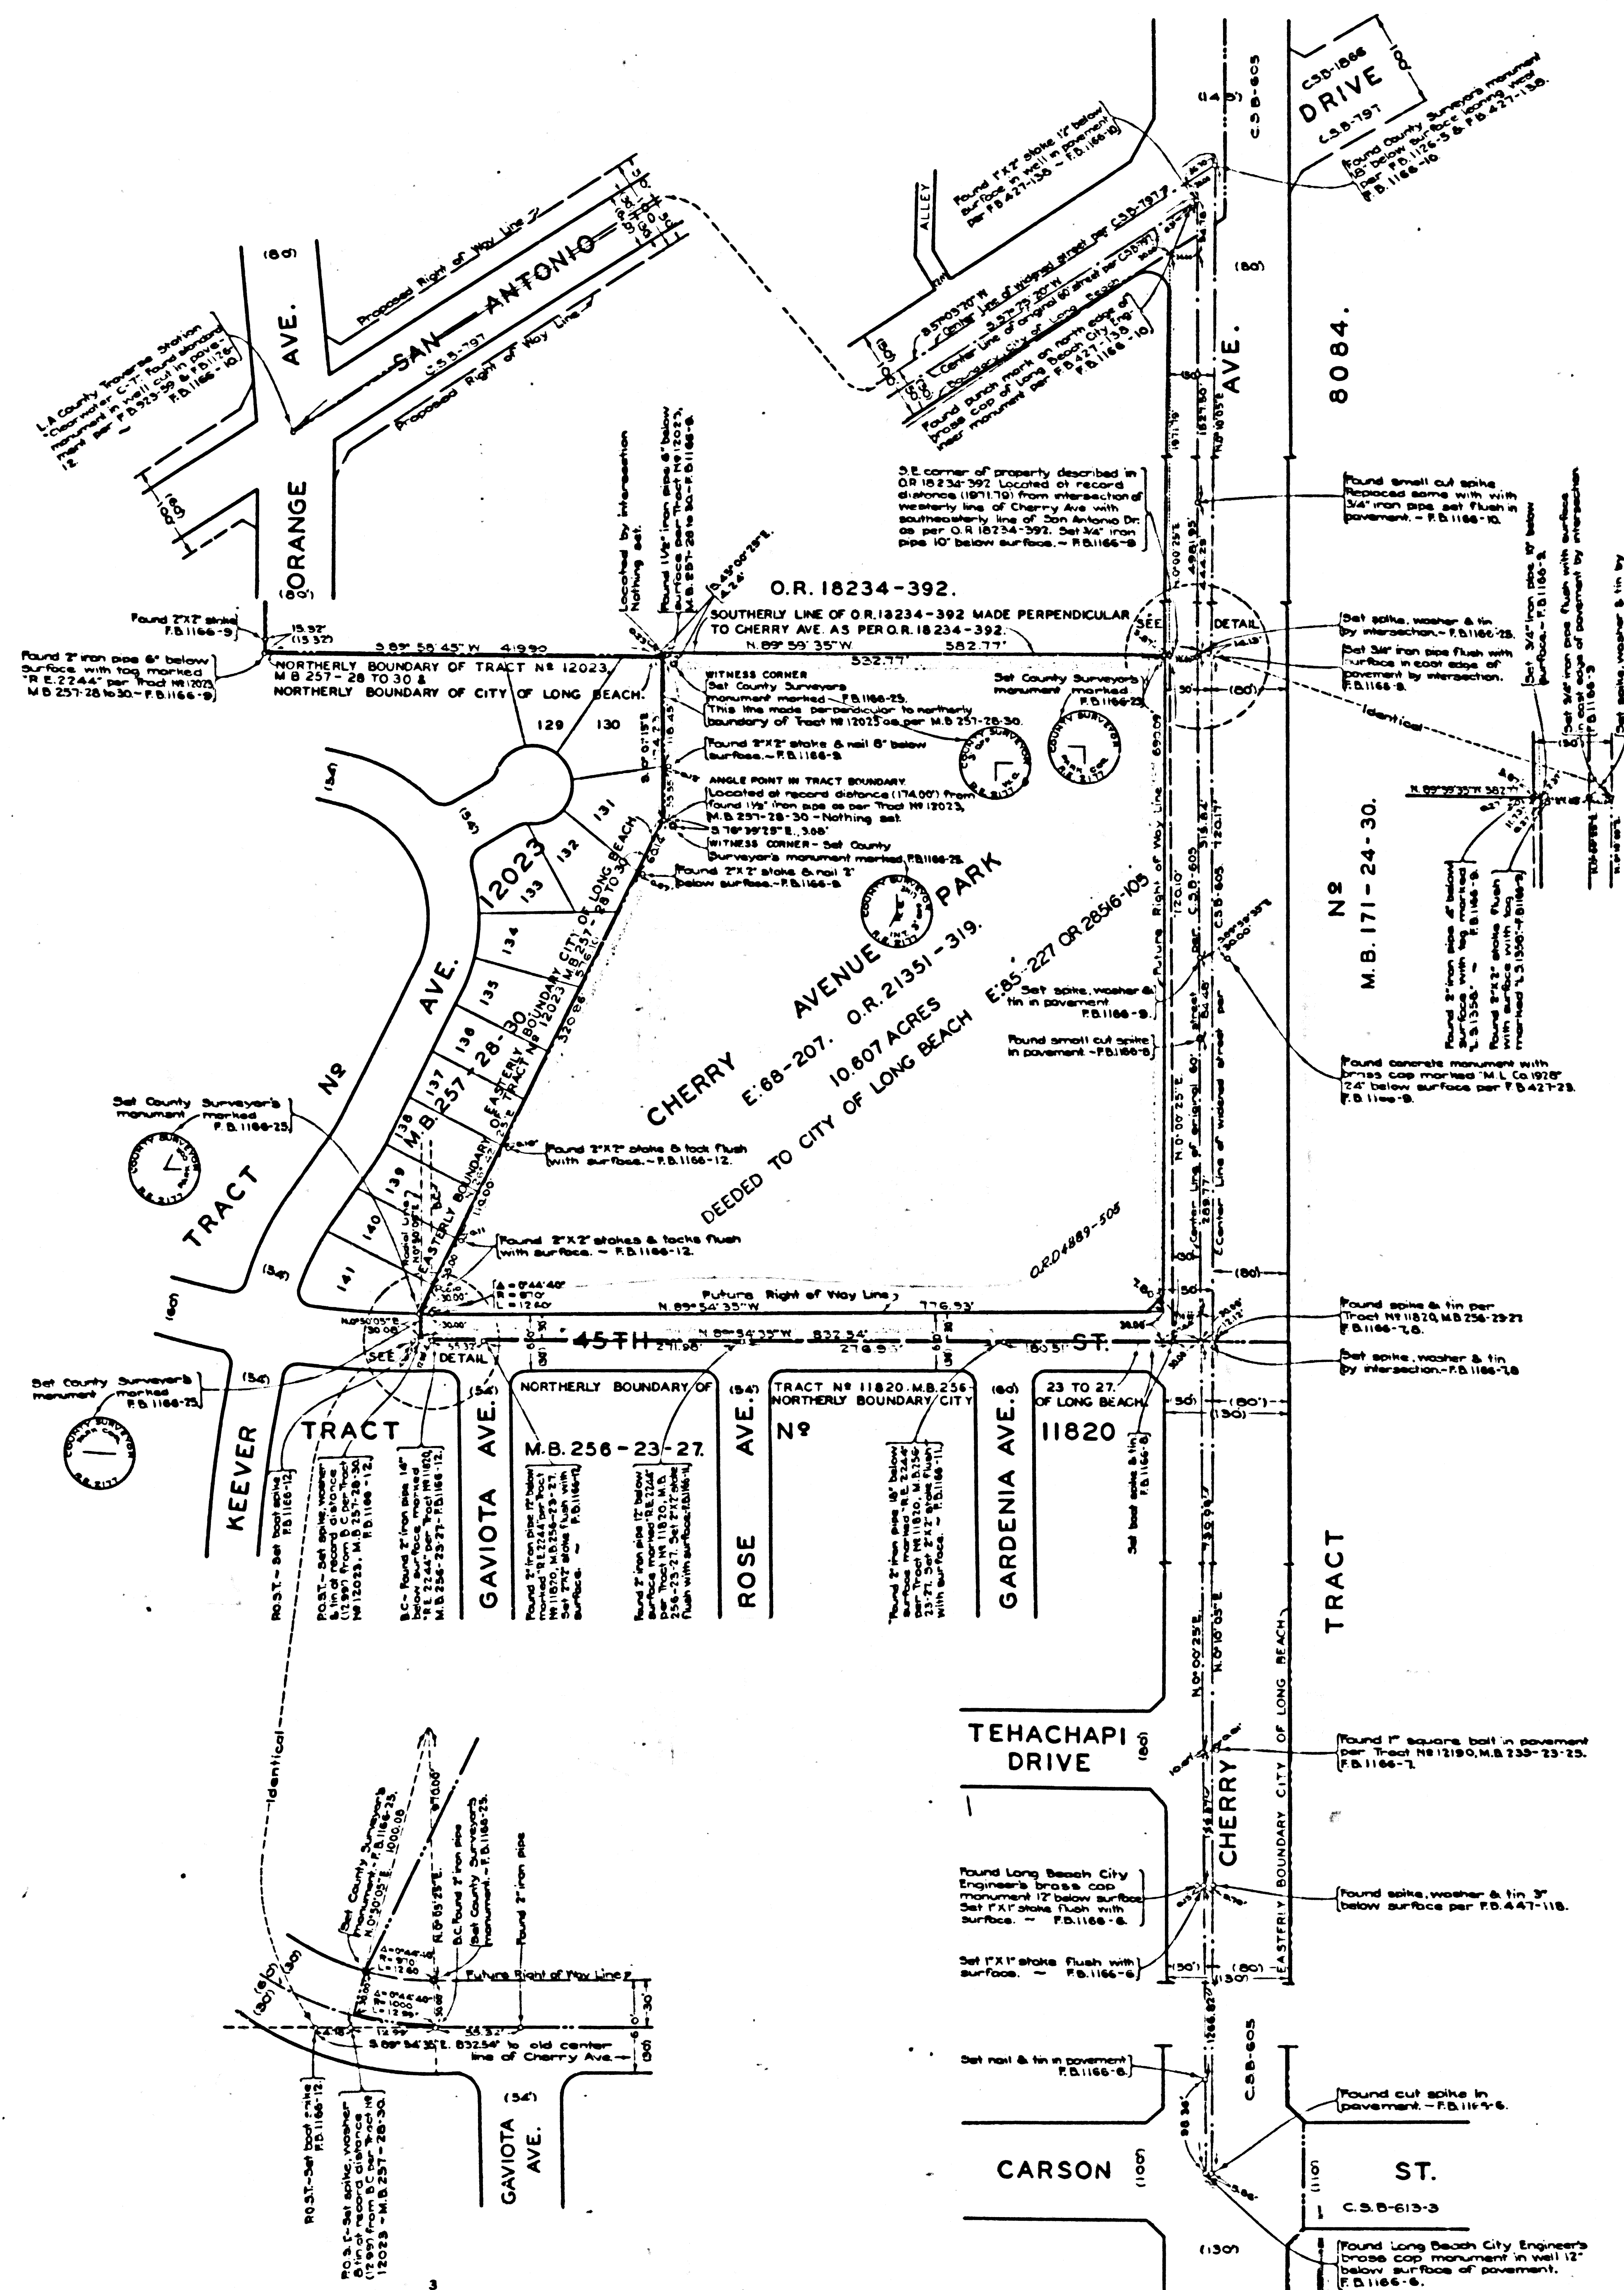

COUNTY OF LOS ANGELES
 MAP OF
CHERRY AVENUE PARK
 A PORTION OF RANCHO LOS CERRITOS - P:2-202 TO 205.
 COUNTY SURVEYORS MAP NO B-1925.
 SCALE: 1 INCH = 80 FT.

INDEX 30

JOB NUMBER 8405
 ALFRED JONES-COUNTY SURVEYOR
 SURVEYED SEPT. TO NOV. 1945.
 SURVEYED ON REQUEST OF THE DIRECTOR
 DEPARTMENT OF PARKS & RECREATION UNDER
 SEC. 79 ORD. 4099 BY LETTER DATED JUNE 15, 1945.
 BEARINGS ARE BASED ON THE BEARING OF
 CHERRY AVENUE AS SHOWN ON C.S.B-605.
 F.B. 1166-5-25.
 FIELD WORK BY W.E. BRADEN
 OFFICE WORK BY K.R. HENDERSON
 D.A. WHITE
 CHECKED BY ANDREW


CSB-1925
 A1 OF A2

MARGINAL MAP
 SHOWING
 TOPOGRAPHY

SCALE: 1 INCH = 40 FT.

WORK BY W.E. BRADEN
 WORK BY J.A. LYON
 ED BY M.N. BRADSTREET
 TABLE SHEET F-231

11M - MEAN SEA LEVEL
 ALL HEREON ARE BASED ON THE 1934
 STATEMENT OF LONG BEACH CITY B.M.
 1332 (U.S. 2768)

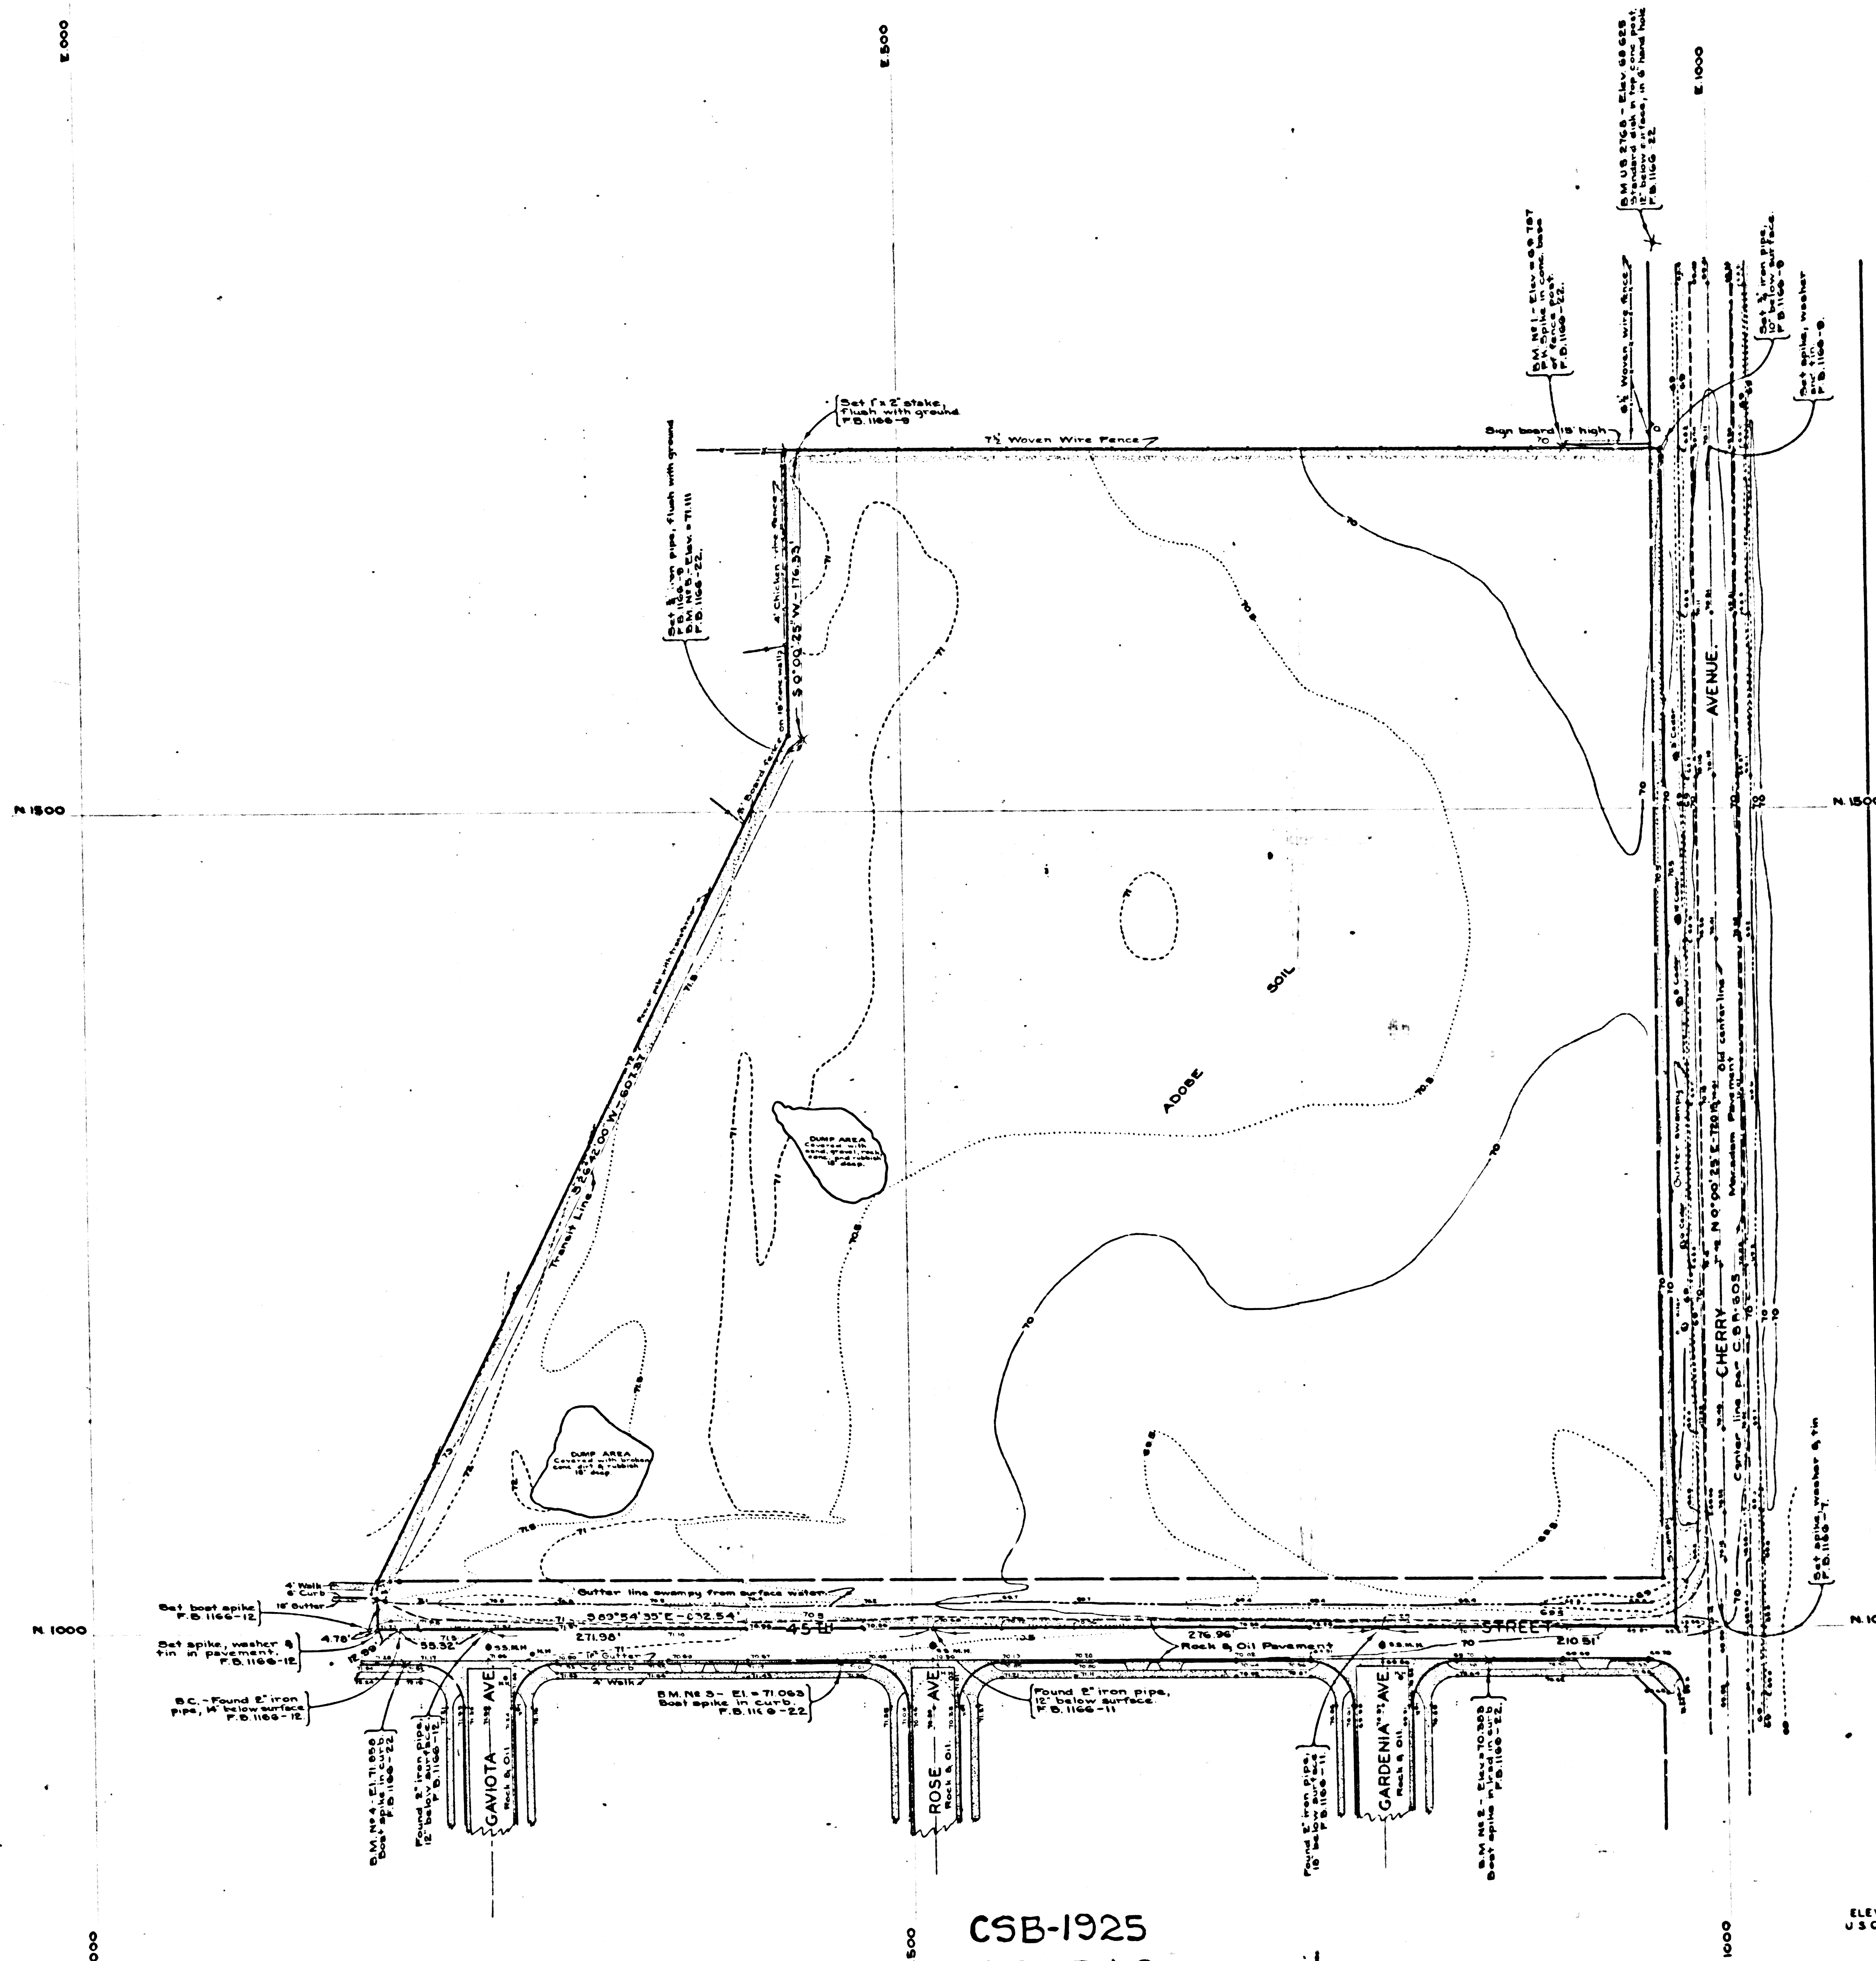

CSB-1925
A2 of A2

MARGINAL MAP
SHOWING
TOPOGRAPHY
SCALE: 1 INCH = 40 FT.
FIELD WORK BY: W.E. BRADEN
OFFICE WORK BY: J.A. LYON
CHECKED BY: H.M. BRADSTREET
PLANE TABLE SHEET F-231
DATUM - MEAN SEA LEVEL
ELEVATIONS SHOWN HEREON ARE BASED ON THE 1934
U.S.C. & G.S. ADJUSTMENT OF LONG BEACH CITY B.M.
432 (U.S. 2768)

