


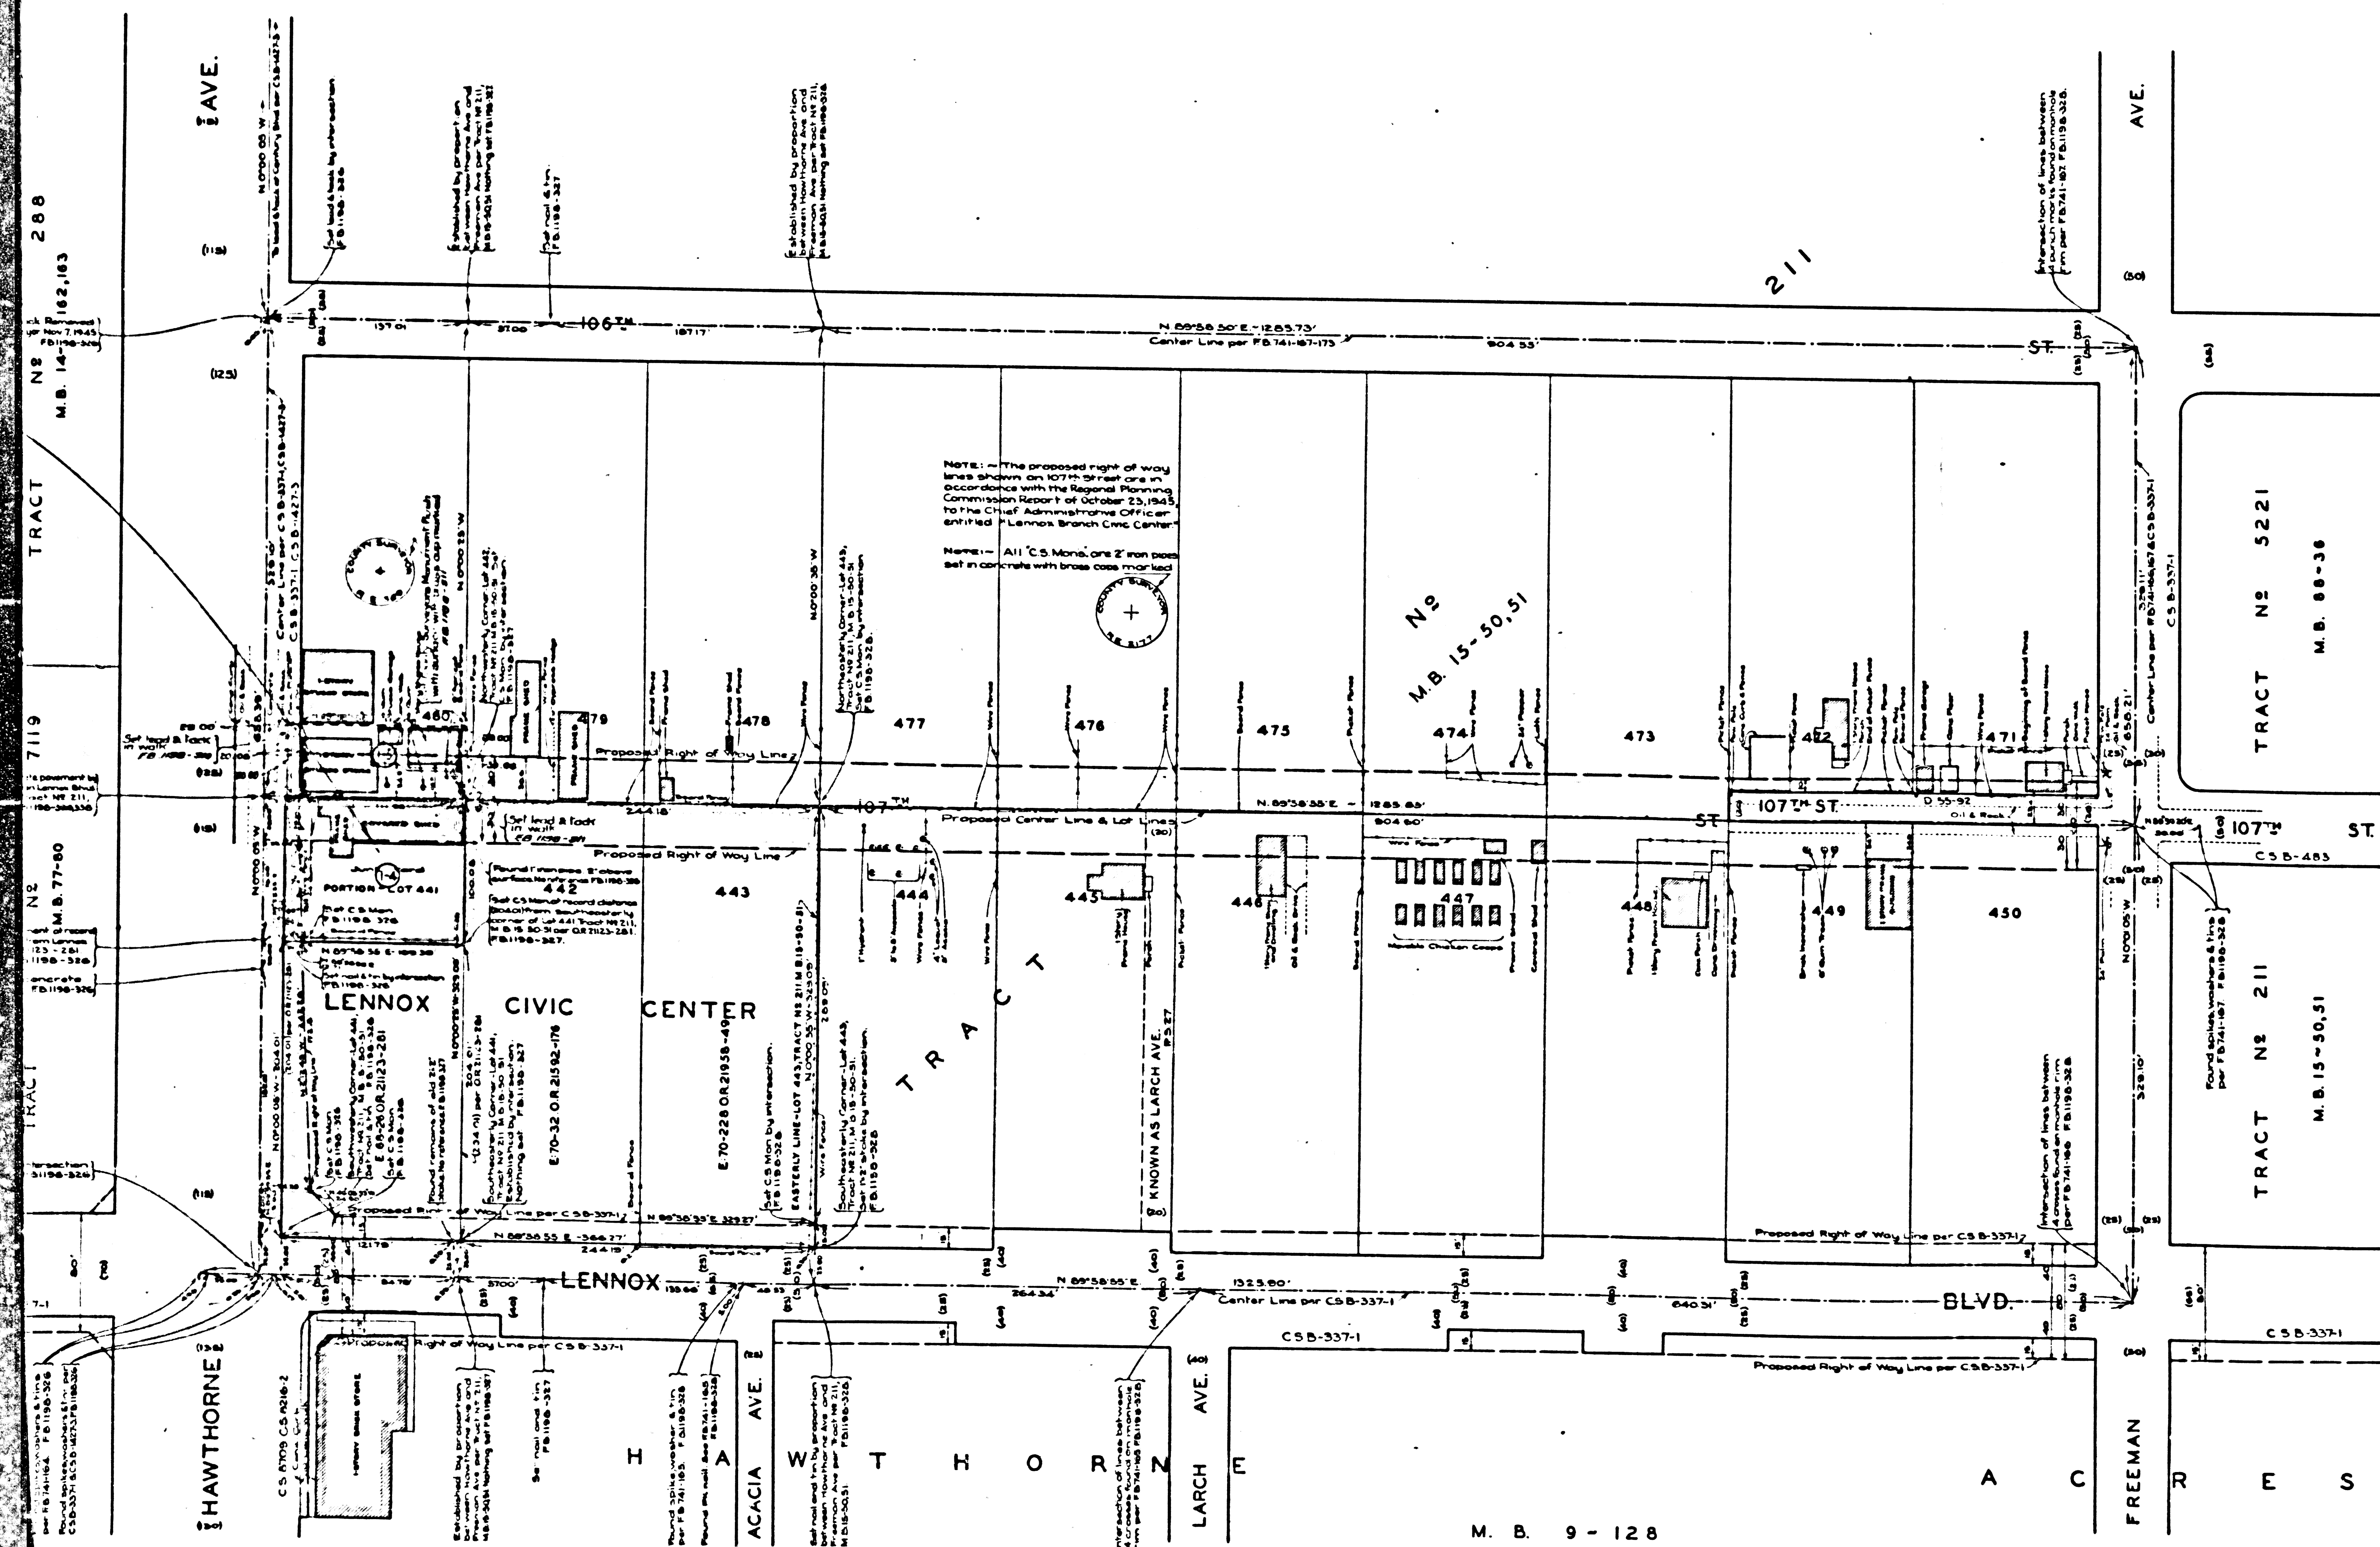

COUNTY OF LOS ANGELES
 MAP OF
LENNOX CIVIC CENTER
 BEING
 LOTS 442 & 443 AND A PORTION OF LOT 441
 TRACT N2 211, M.B. 15-50, 51

COUNTY SURVEYORS MAP N2B-1926.
 SCALE: 1 INCH = 50 FT. INDEX 24

JOB NUMBER 8414

ALFRED JONES-COUNTY SURVEYOR
 SURVEYED NOVEMBER 1943

SURVEYED ON REQUEST OF THE CHIEF
 MECHANICAL ENGINEER UNDER SEC. 79,
 ORD. 4099 BY LETTER DATED SEPT. 25, 1943


BEARINGS ARE BASED ON THE BEARING OF
 LENNOX BLVD. PER C.S.B.-3374

F.B. 1198-325-335.


FIELD WORK BY... L.D. MOORE.
 OFFICE WORK BY... D.M. FINLEY
 CHECKED BY... D.M. FINLEY

Revised June 27, 1948 - NUNN
 TOPOGRAPHY REVISED 2-18-57
 L.N. EN. J.N. C. 2122 SLE SURVEY
 DIVISION FILE MAP NO. PT. 49

CSB-1926
 A1 OF A2

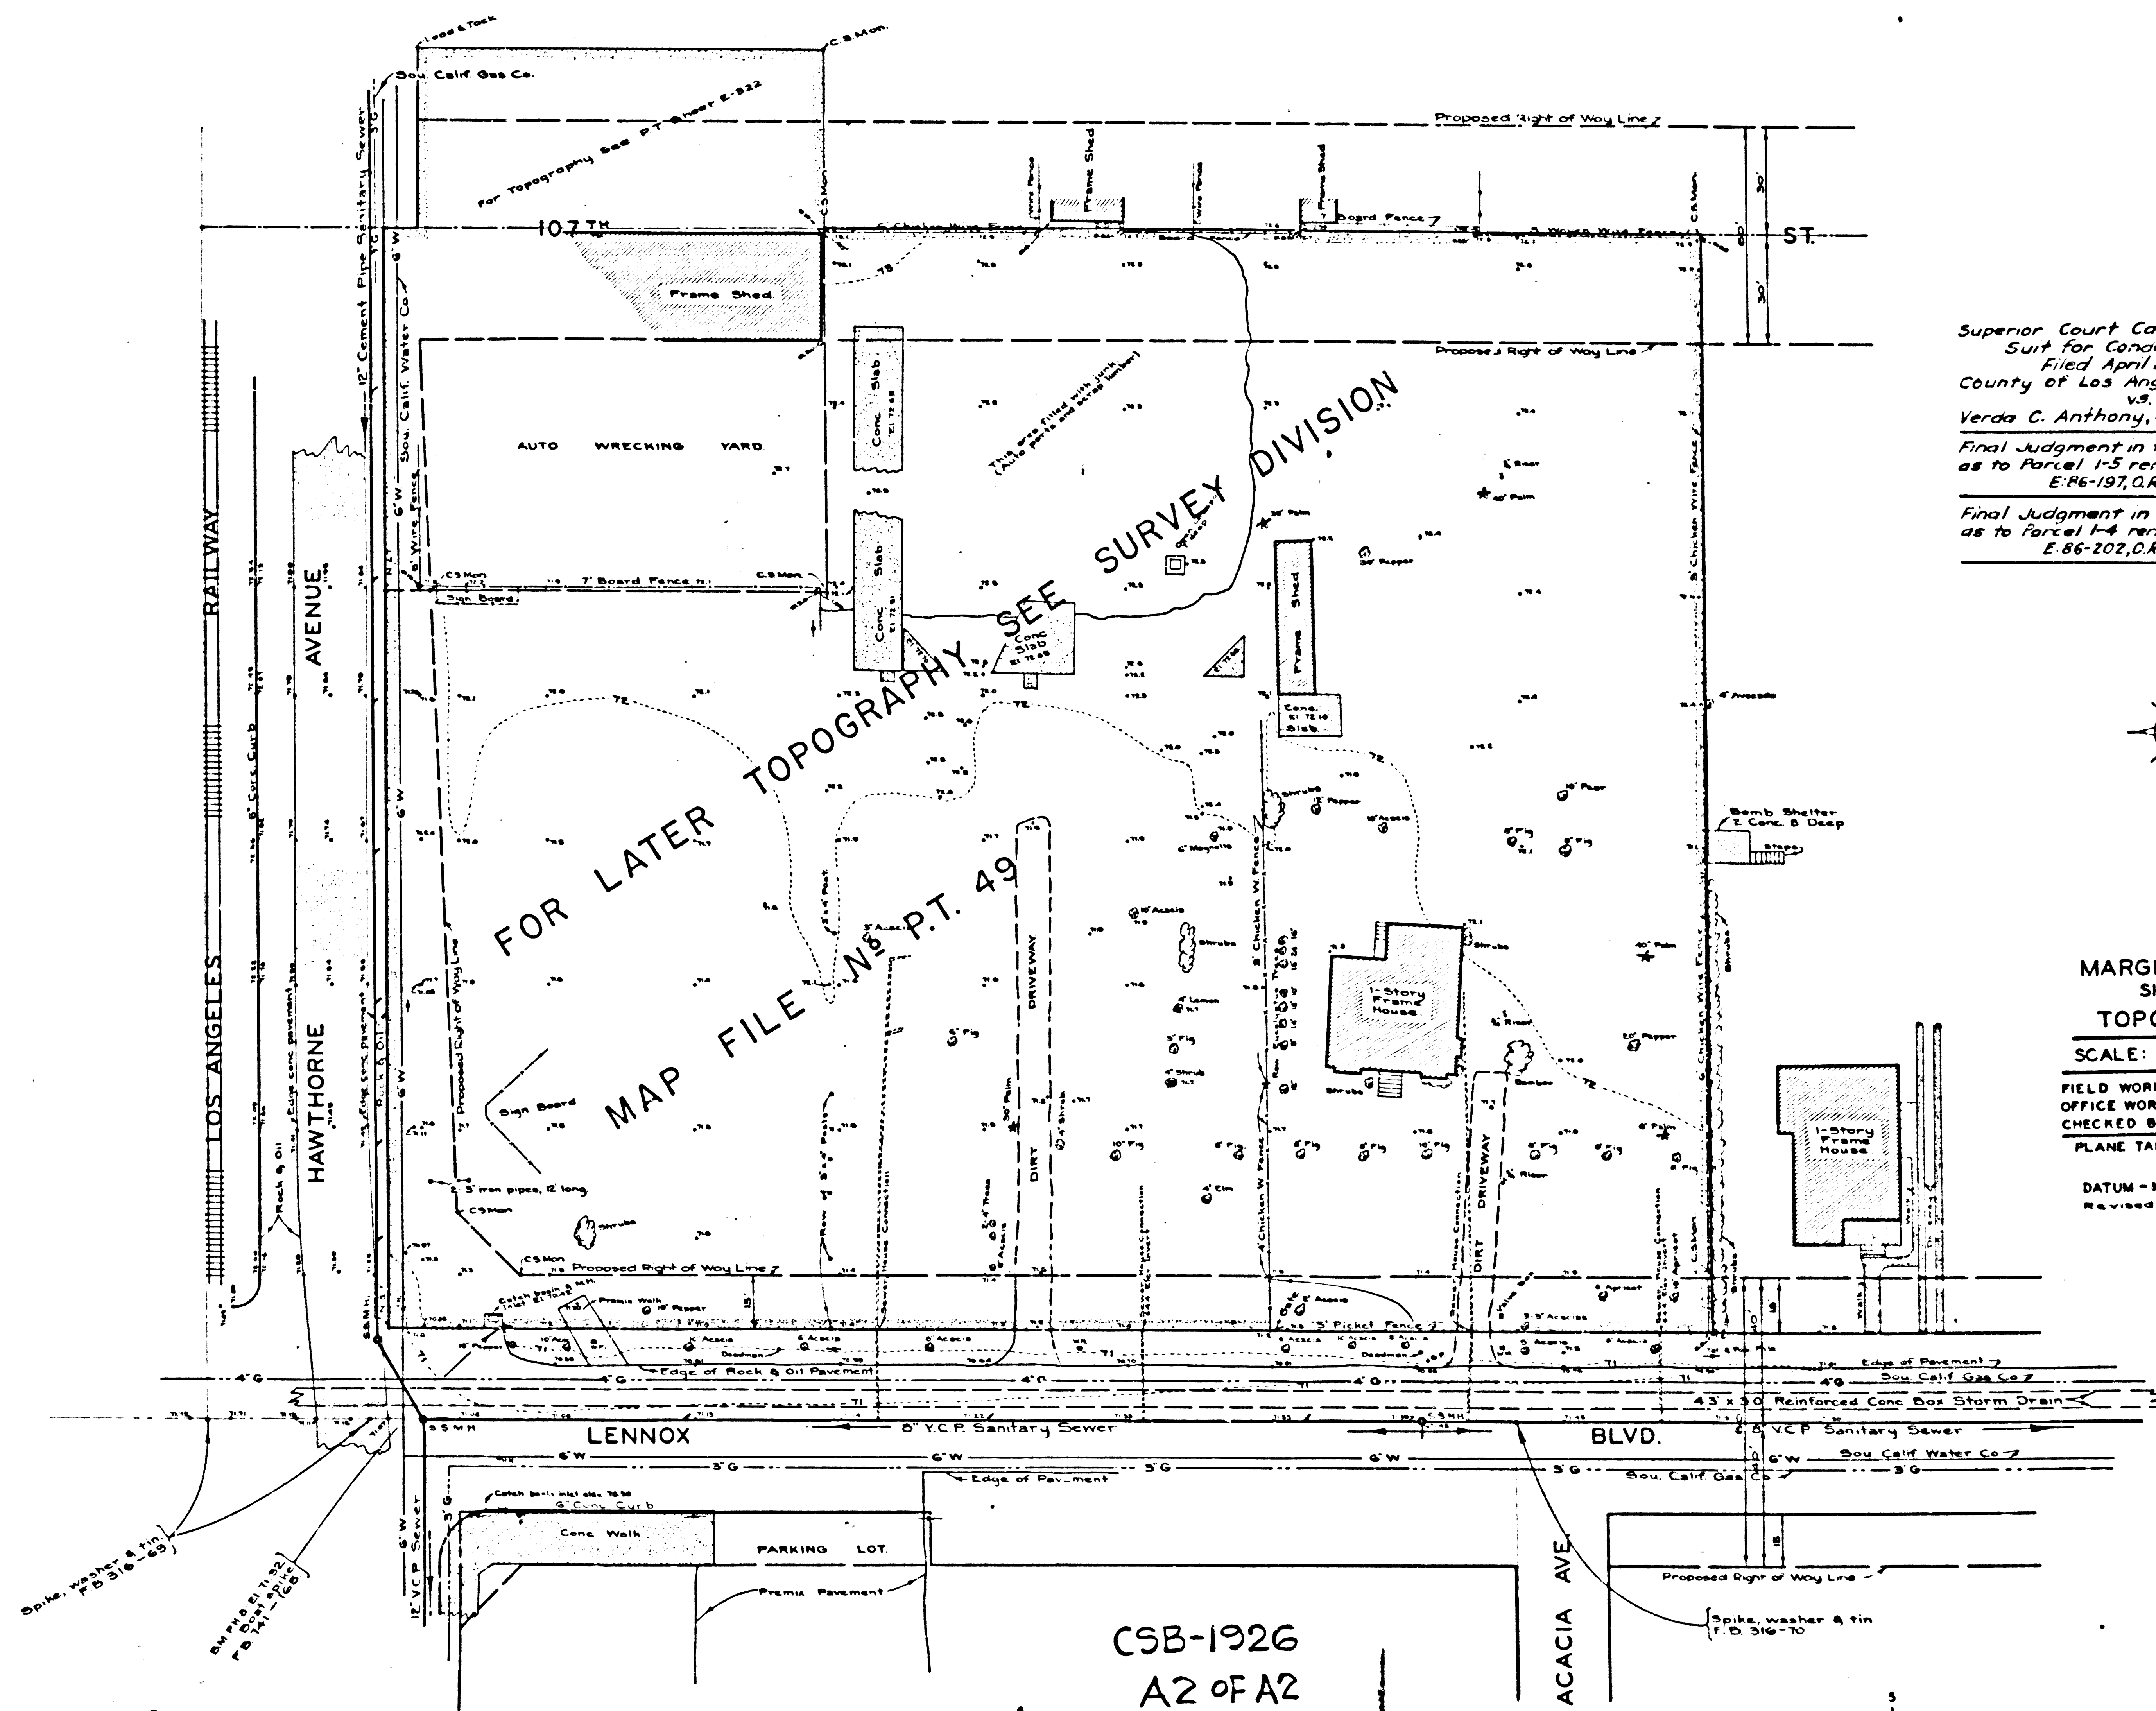

Superior Court Case No. 544169
 Suit for Condemnation
 Filed April 28, 1948
 County of Los Angeles, Plaintiff,
 vs.
 Verda C. Anthony, et al, Defendants
 Final Judgment in favor of plaintiff
 as to Parcel 1-5 rendered Nov. 15, '48,
 E.P. 197, O.R. 29337-383.
 Final Judgment in favor of plaintiff
 as to Parcel 1-4 rendered Dec. 31, '48,
 E.P. 202, O.R. 29399-91.

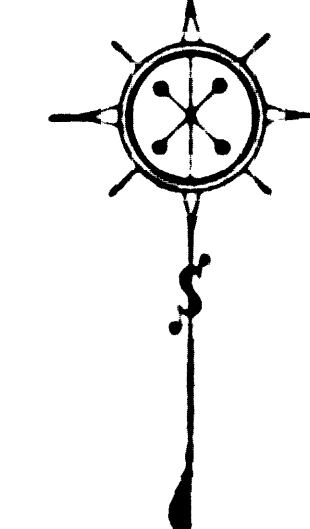

MARGINAL MAP
 SHOWING
 TOPOGRAPHY
 SCALE: 1 INCH = 20 FT.
 FIELD WORK BY: W.E. BRADEN
 OFFICE WORK BY: J.A. LYON
 CHECKED BY: L.K. FREEMAN
 PLANE TABLE SHEET E-200
 DATUM - MEAN SEA LEVEL
 Revised - July 1949 - R.E.B.

