

COUNTY OF LOS ANGELES
 MAP OF
CASTRO PEAK POWER LINE EASEMENT
 FROM
 CASTRO PEAK LOOKOUT TOWER
 TO
 LATIGO CANYON ROAD


COUNTY SURVEYORS MAP N°B-1928
 SCALE: 1 INCH = 100 FT.

JOB NUMBER 8413
 ALFRED JONES COUNTY SURVEYOR
 SURVEYED DECEMBER, 1945

SURVEYED ON REQUEST OF COUNTY FORESTER
 & FIRE WARDEN PER SEC. 79, ORD. 4099 BY LETTER
 DATED SEPTEMBER 18, 1945.

BEARINGS ARE BASED ON THE BEARING OF THE
 NORTH BOUNDARY OF CASTRO PEAK LOOKOUT
 TOWER LOT AS SHOWN ON C. S. B-733.

F.B. 838-169-178
 FIELD WORK BY... F.H. BLANCHARD
 OFFICE WORK BY... R.A. AMPHERSON
 D. A. WHITE
 CHECKED BY... A. DREW

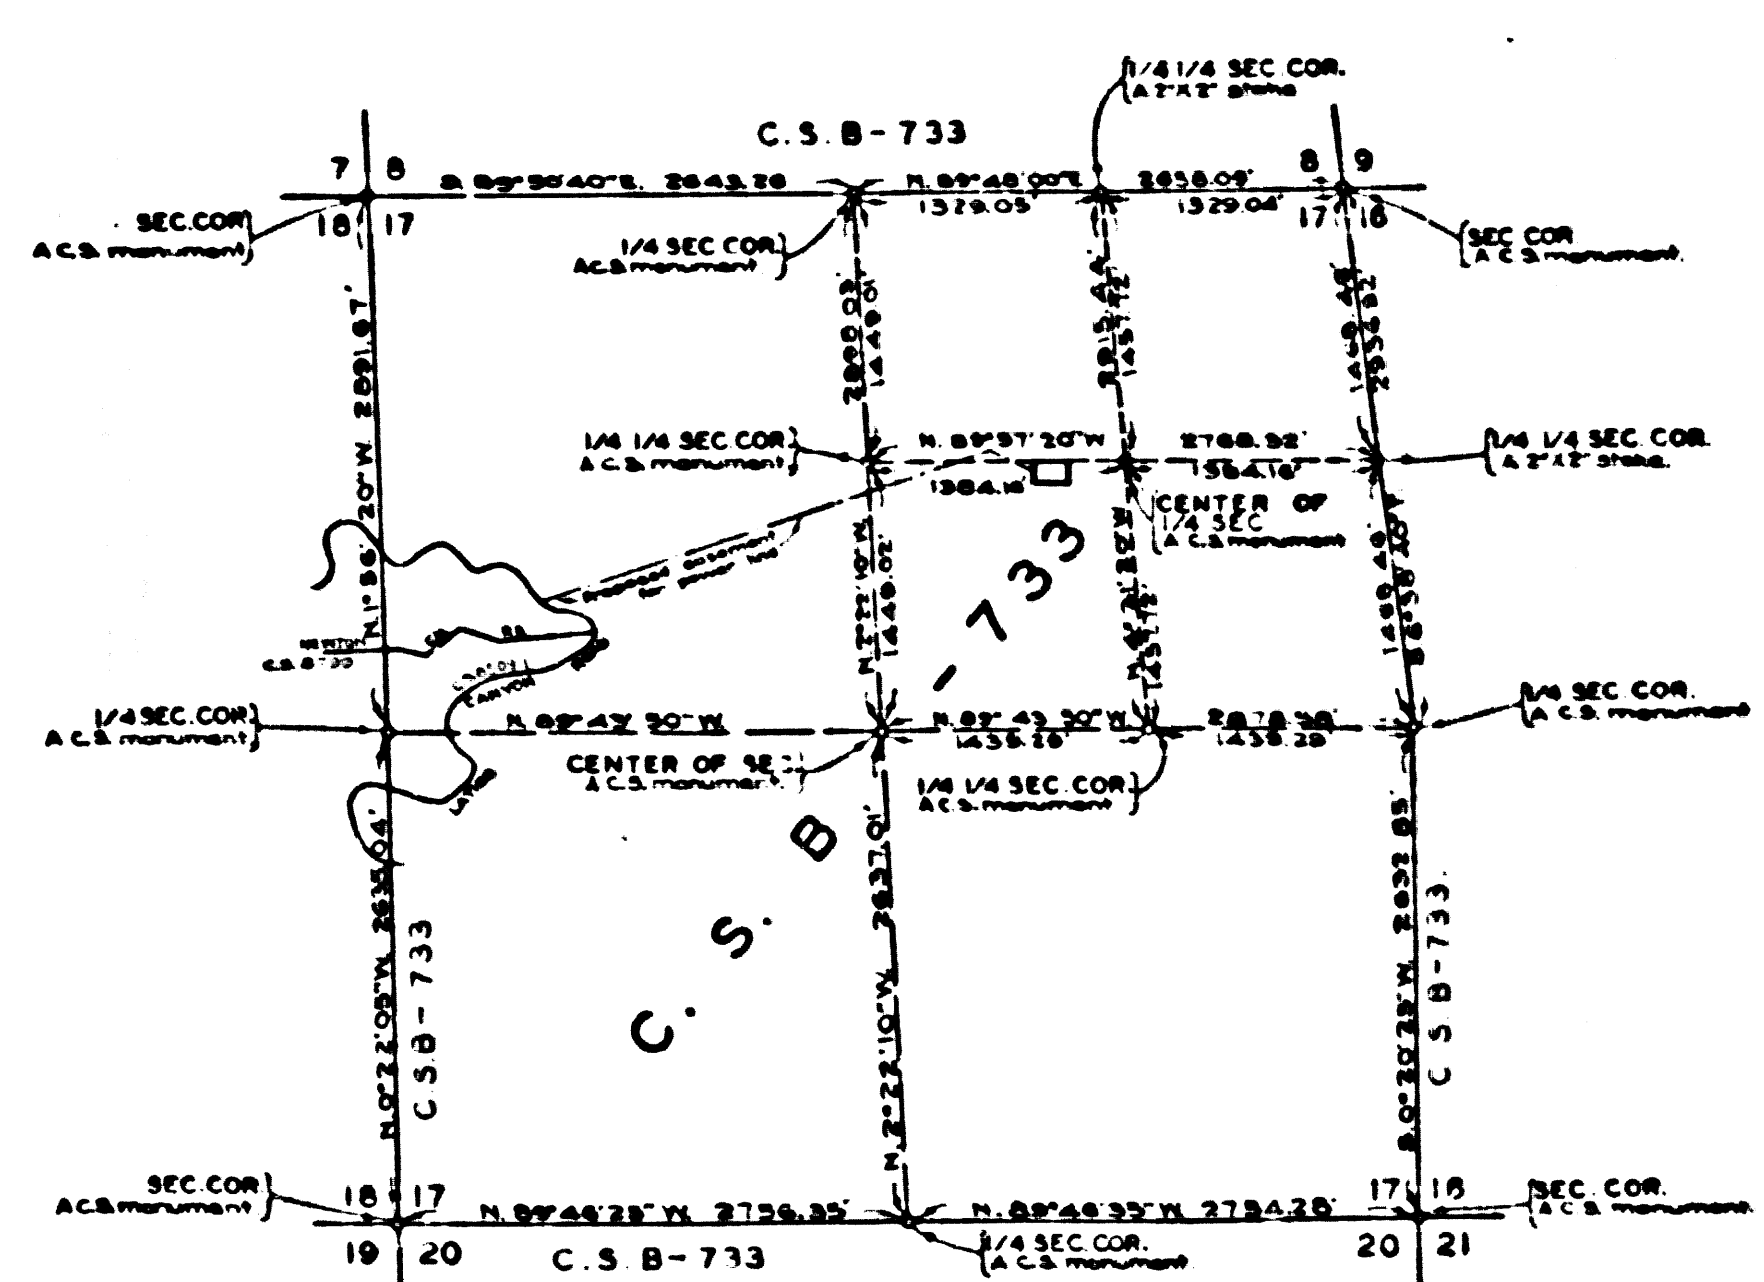

CSB-1928
 A1 OF A1