
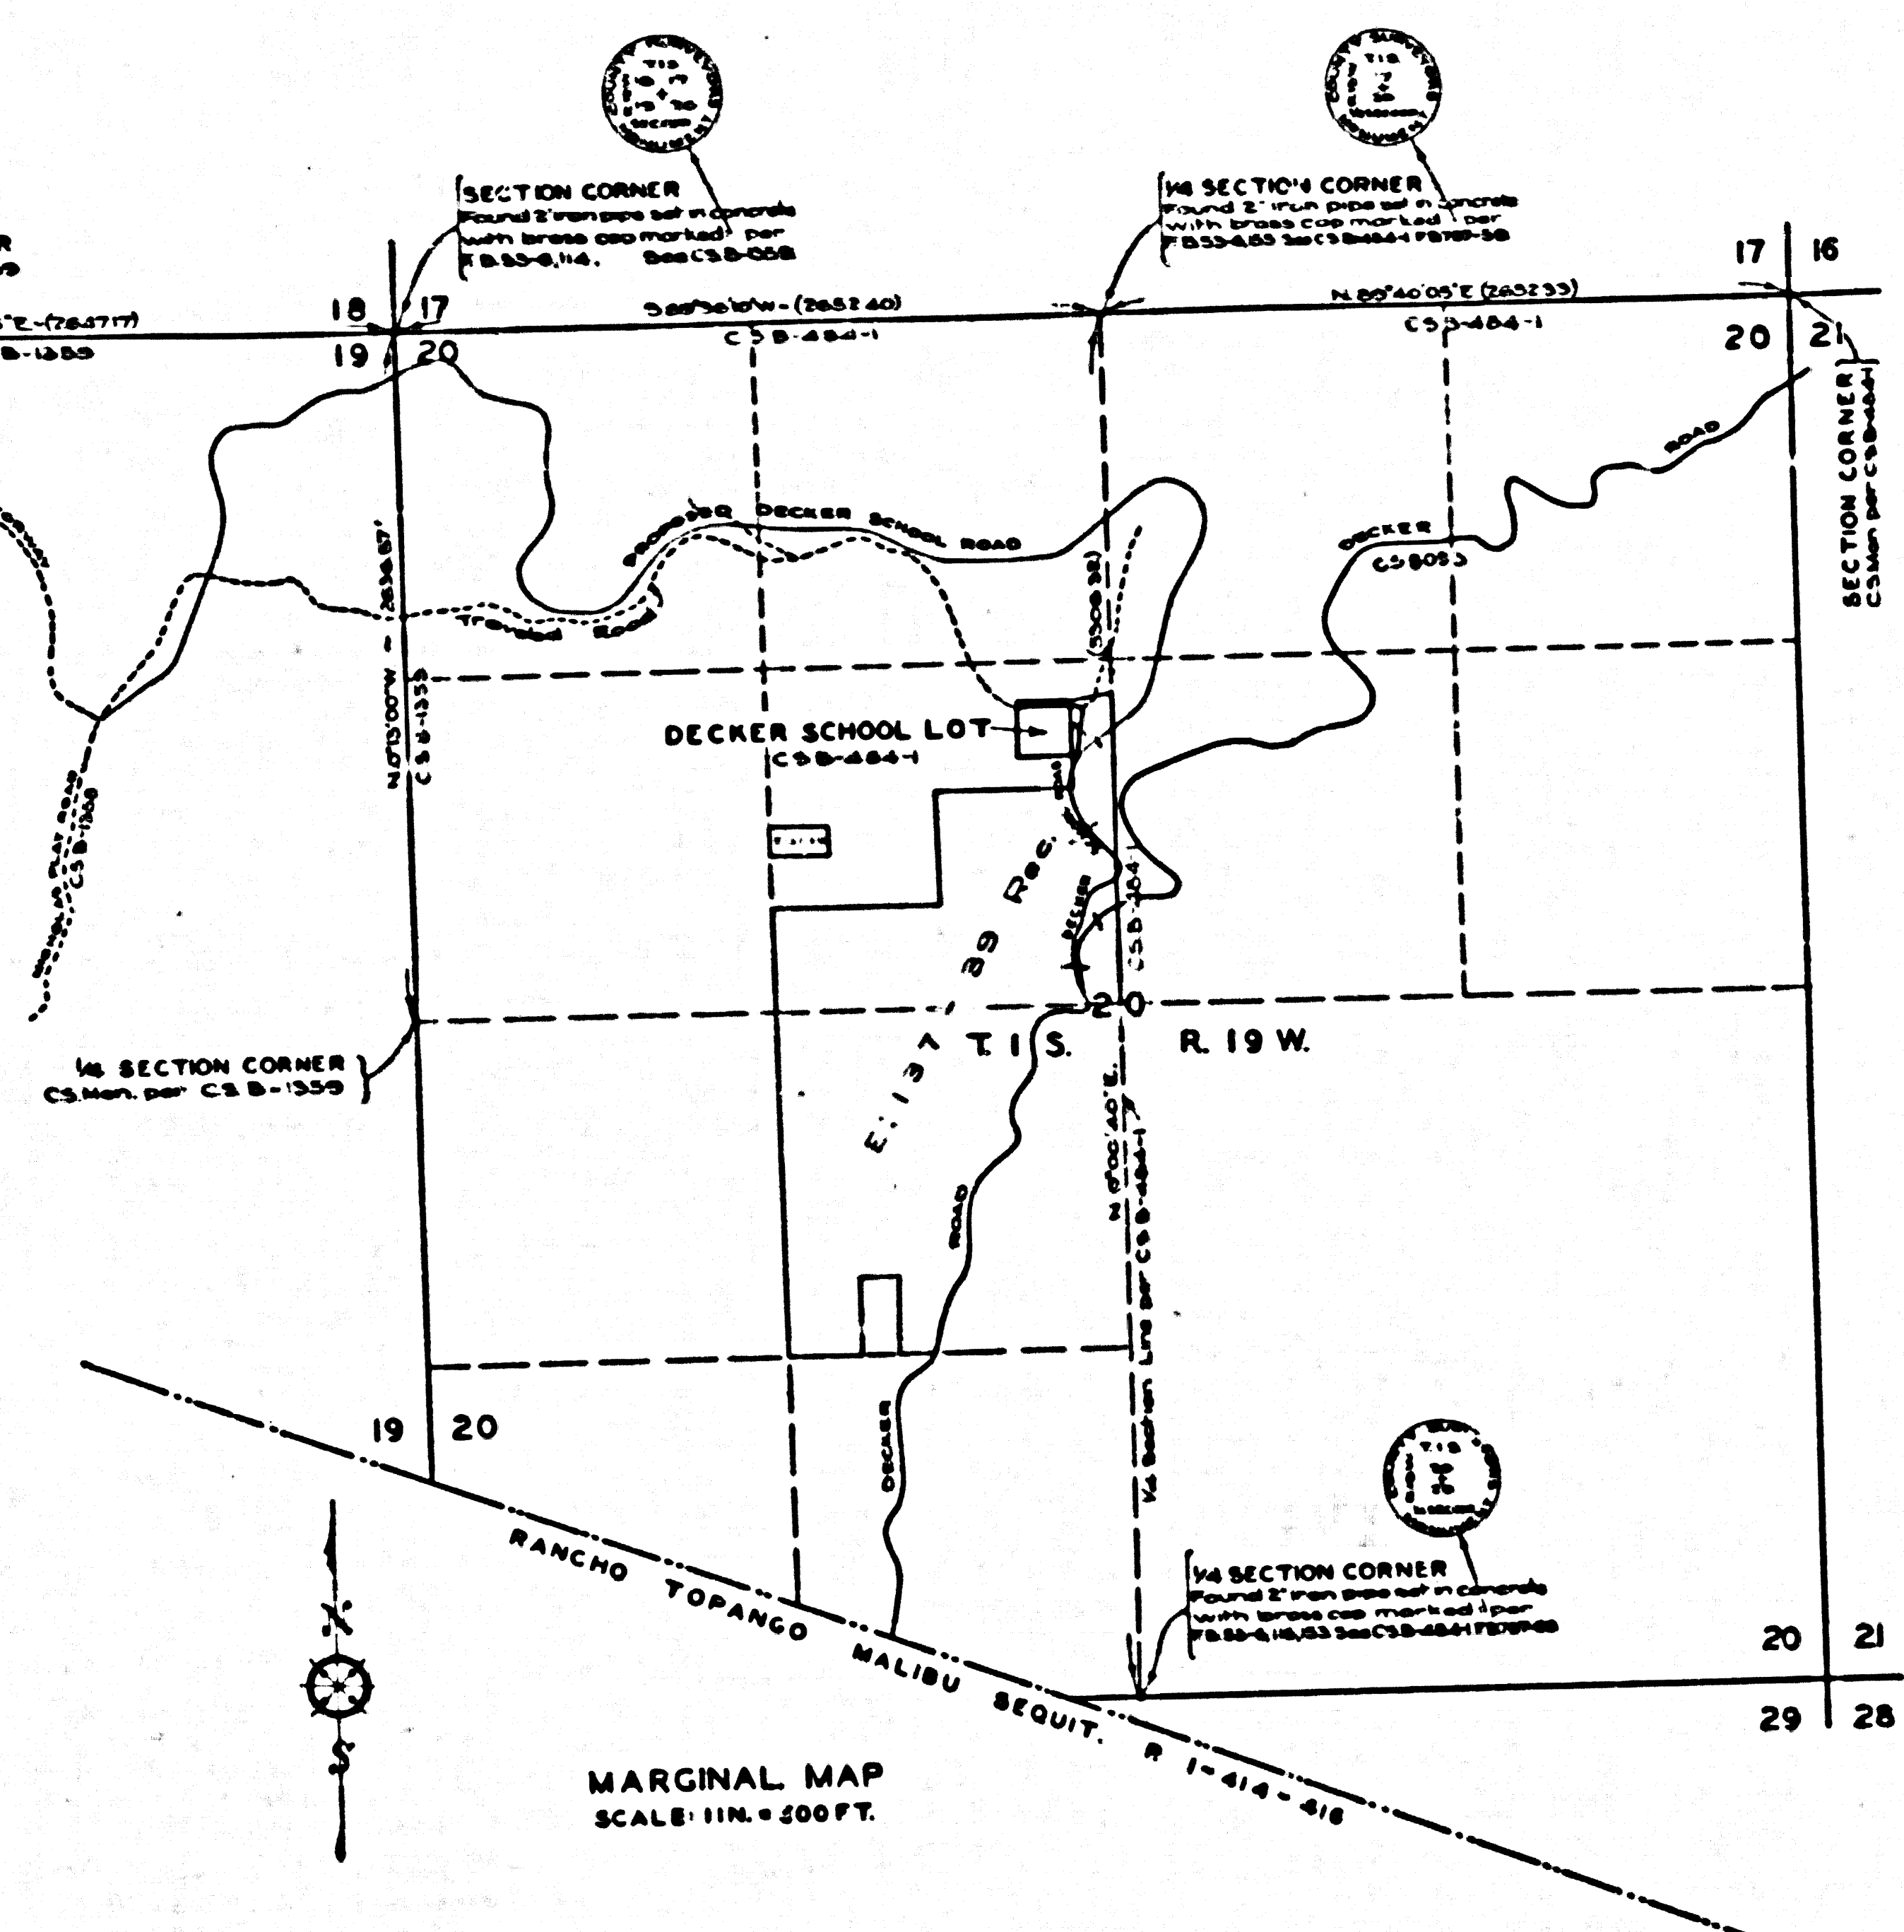


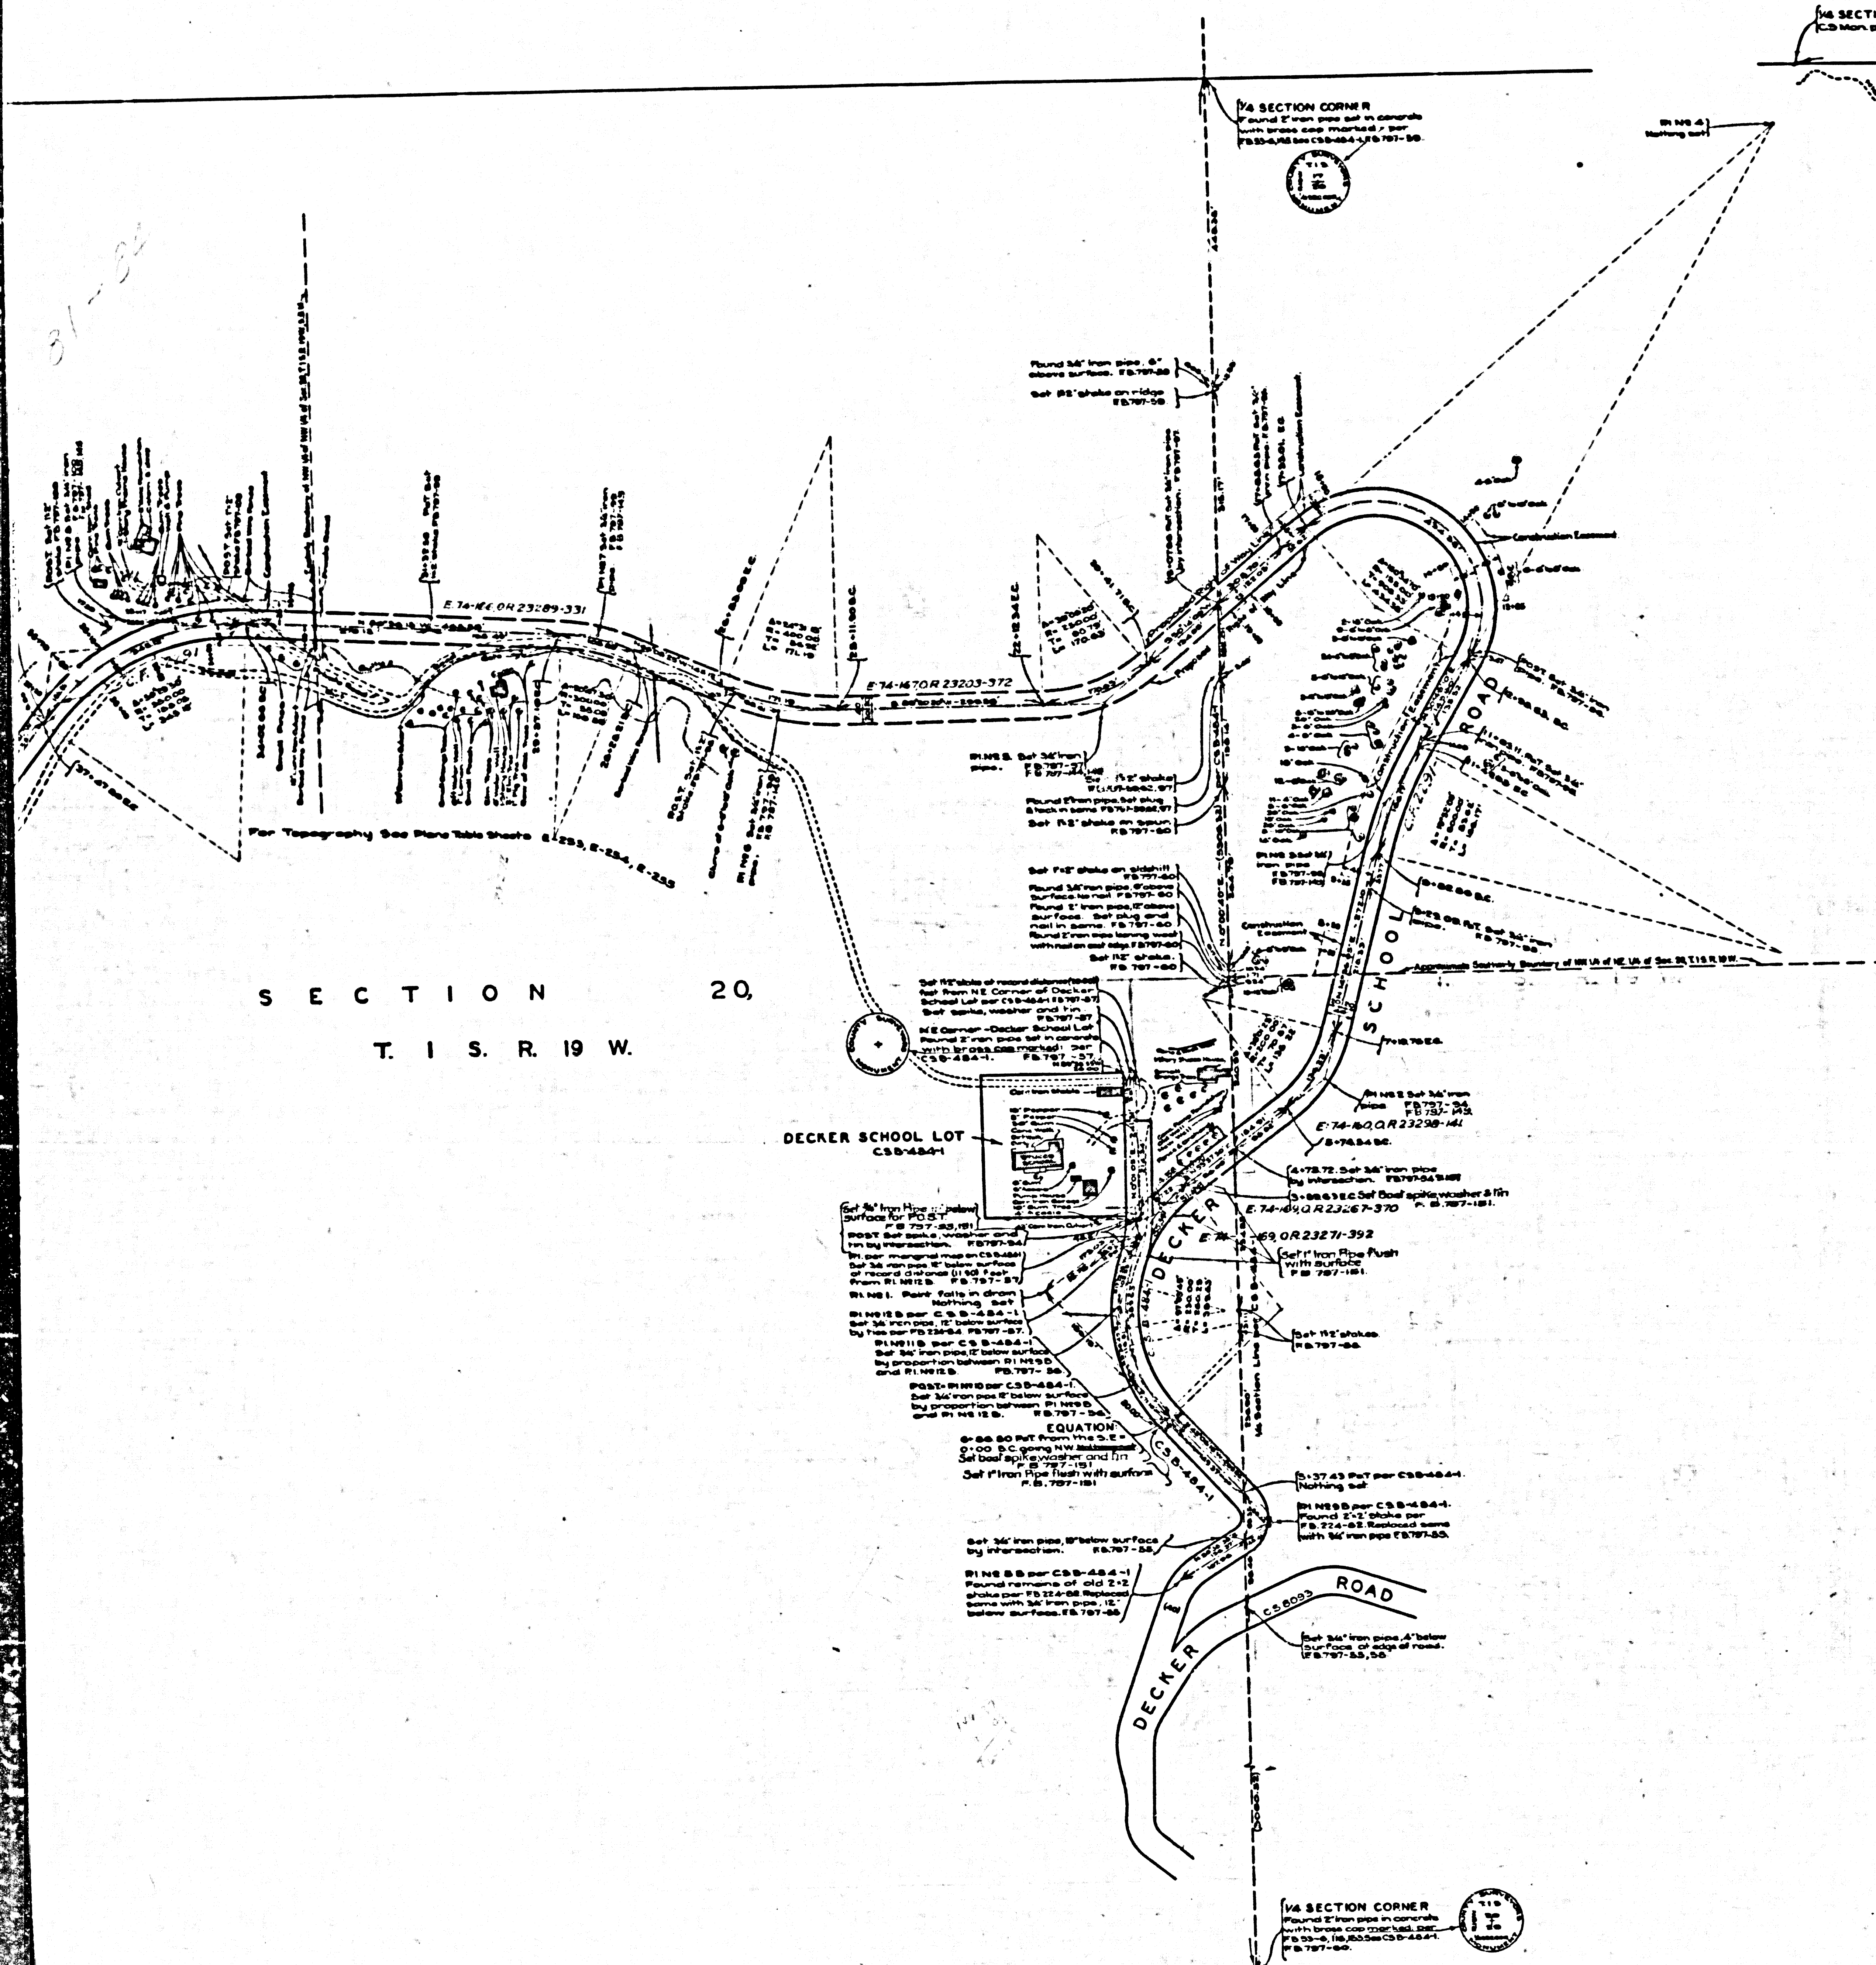

COUNTY OF LOS ANGELES
 MAP OF
DECKER SCHOOL ROAD
 FROM
 DECKER SCHOOL
 TO
 N.E. 1/4, FRACTIONAL SECTION 19, T. 1 S. R. 19 W.
 COUNTY SURVEYORS MAP NO B-1930.
 SCALE: 1 INCH = 100 FT.

JOB NUMBER 9395
 ALFRED JONES-COUNTY SURVEYOR
 SURVEYED JUNE 1945-JAN. 1946.
 SURVEYED UNDER INSTRUCTIONS OF THE
 BOARD OF SUPERVISORS PER ORDER DATED
 SEPT. 1944.
 BEARINGS ARE BASED ON THE BEARING OF
 NORTH & SOUTH 1/4 SECTION LINE OF SEC. 20,
 T. 1 S. R. 19 W. PER C.S.B.-484-1.
 F.B. 797-5170, 9-113, 145-161.
 FIELD WORK BY: F.H. BLANCHARD
 OFFICE WORK BY: K.R. McPHERSON
 R.W. ALLISTER
 CHECKED BY: A.H. DREW
 INDEX 94
 FOR TOPOGRAPHIC SURVEY SEE C.S.B.-1021
 CONSTRUCTION EASEMENTS ADDED SEPT., 1946.
 - Revisions adjusted to Decker School Oct. 1946 - SUMMER -

CSB-1930
 A1 OF A2

AM 870V 27VNUC YTHUUCO

CONALLY 27VNUC 27VNUC 27VNUC

