


COUNTY OF LOS ANGELES
 MAP OF
MCKINLEY ELEMENTARY SCHOOL SITE ADDITION
 BEING A PORTION OF
LOT 33 - TRACT NO 578, M.B. 15-114.

INDEX 26

COUNTY SURVEYORS MAP NO 1942
 SCALE: 1 INCH = 100 FEET
 JOB NUMBER 8425.
 ALFRED JONES-COUNTY SURVEYOR
 SURVEYED.....APRIL, 1946.
 SURVEYED UNDER INSTRUCTIONS OF THE
 BOARD OF SUPERVISORS PER ORDER DATED
 MARCH 5, 1946.
 BEARINGS ARE BASED ON THE BEARING OF
 THE ELY BOUNDARY OF TRACT NO 578, M.B. 15-114.
 F. B. 896-101-109.
 FIELD WORK BY.....C. A. BENSON
 OFFICE WORK BY.....K. R. M'PHERSON
 D. A. WHITE
 CHECKED BY.....K. R. M'PHERSON

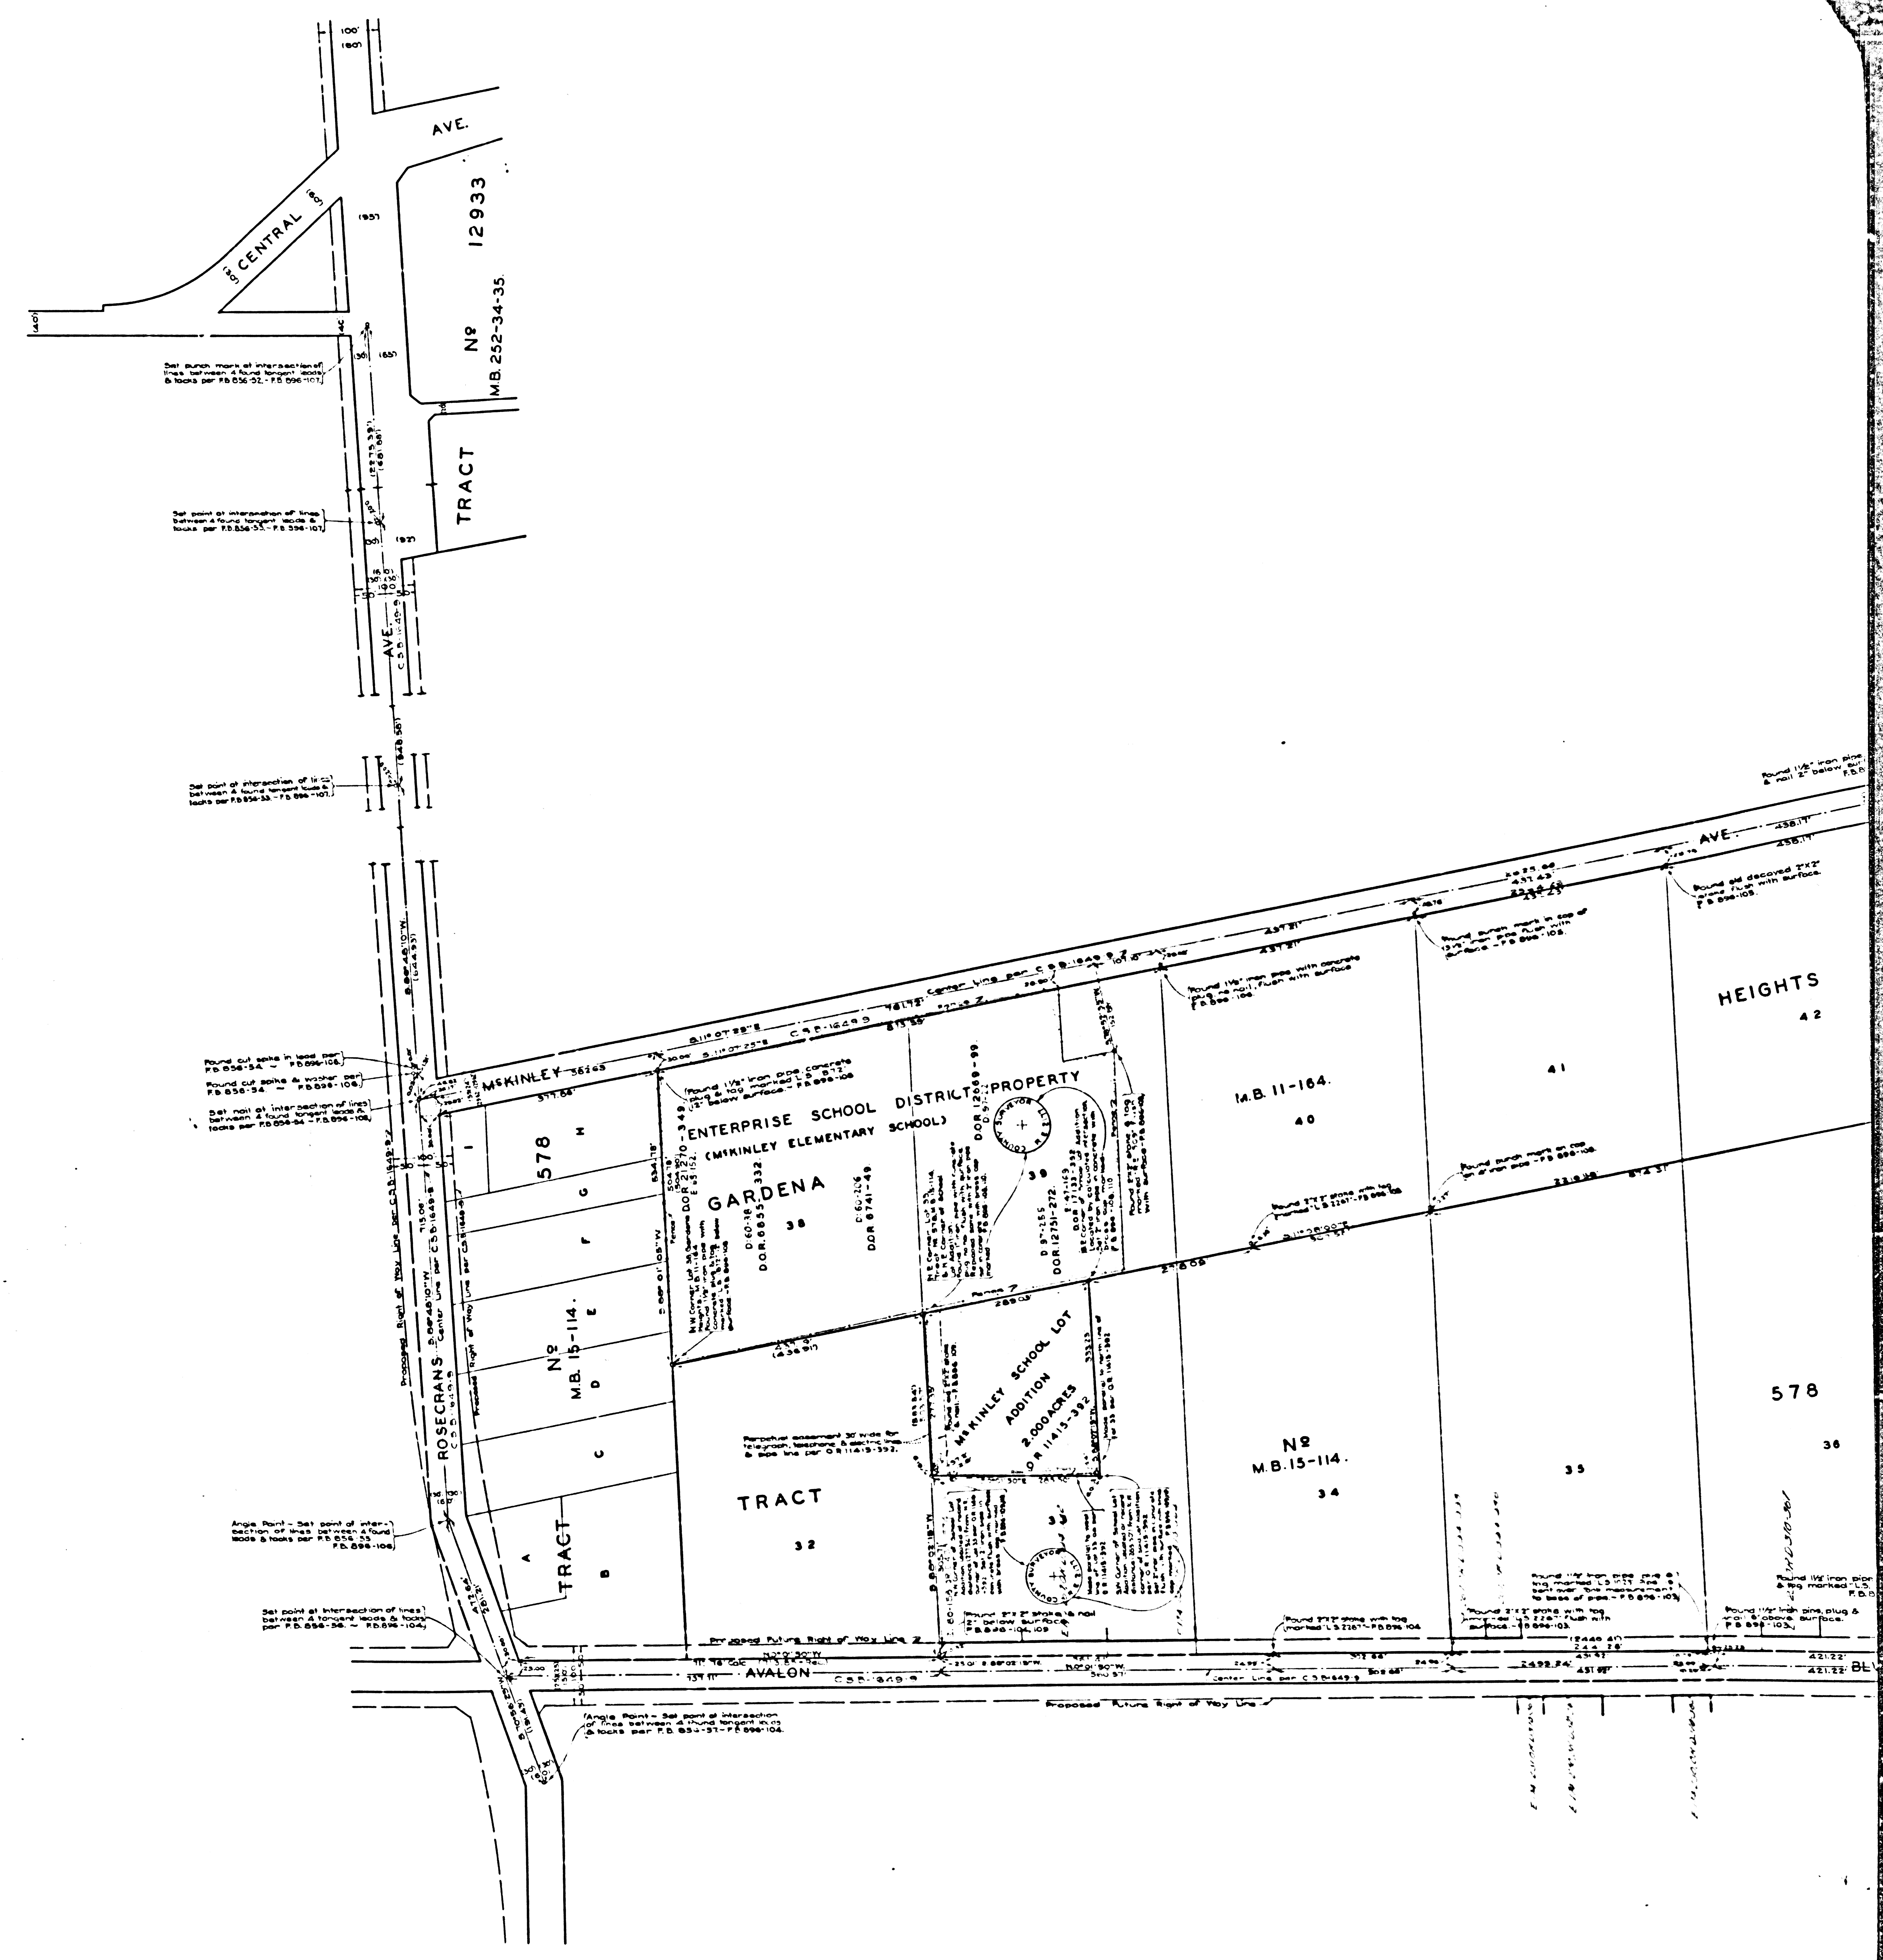

CSB-1942
A2 of FA2