


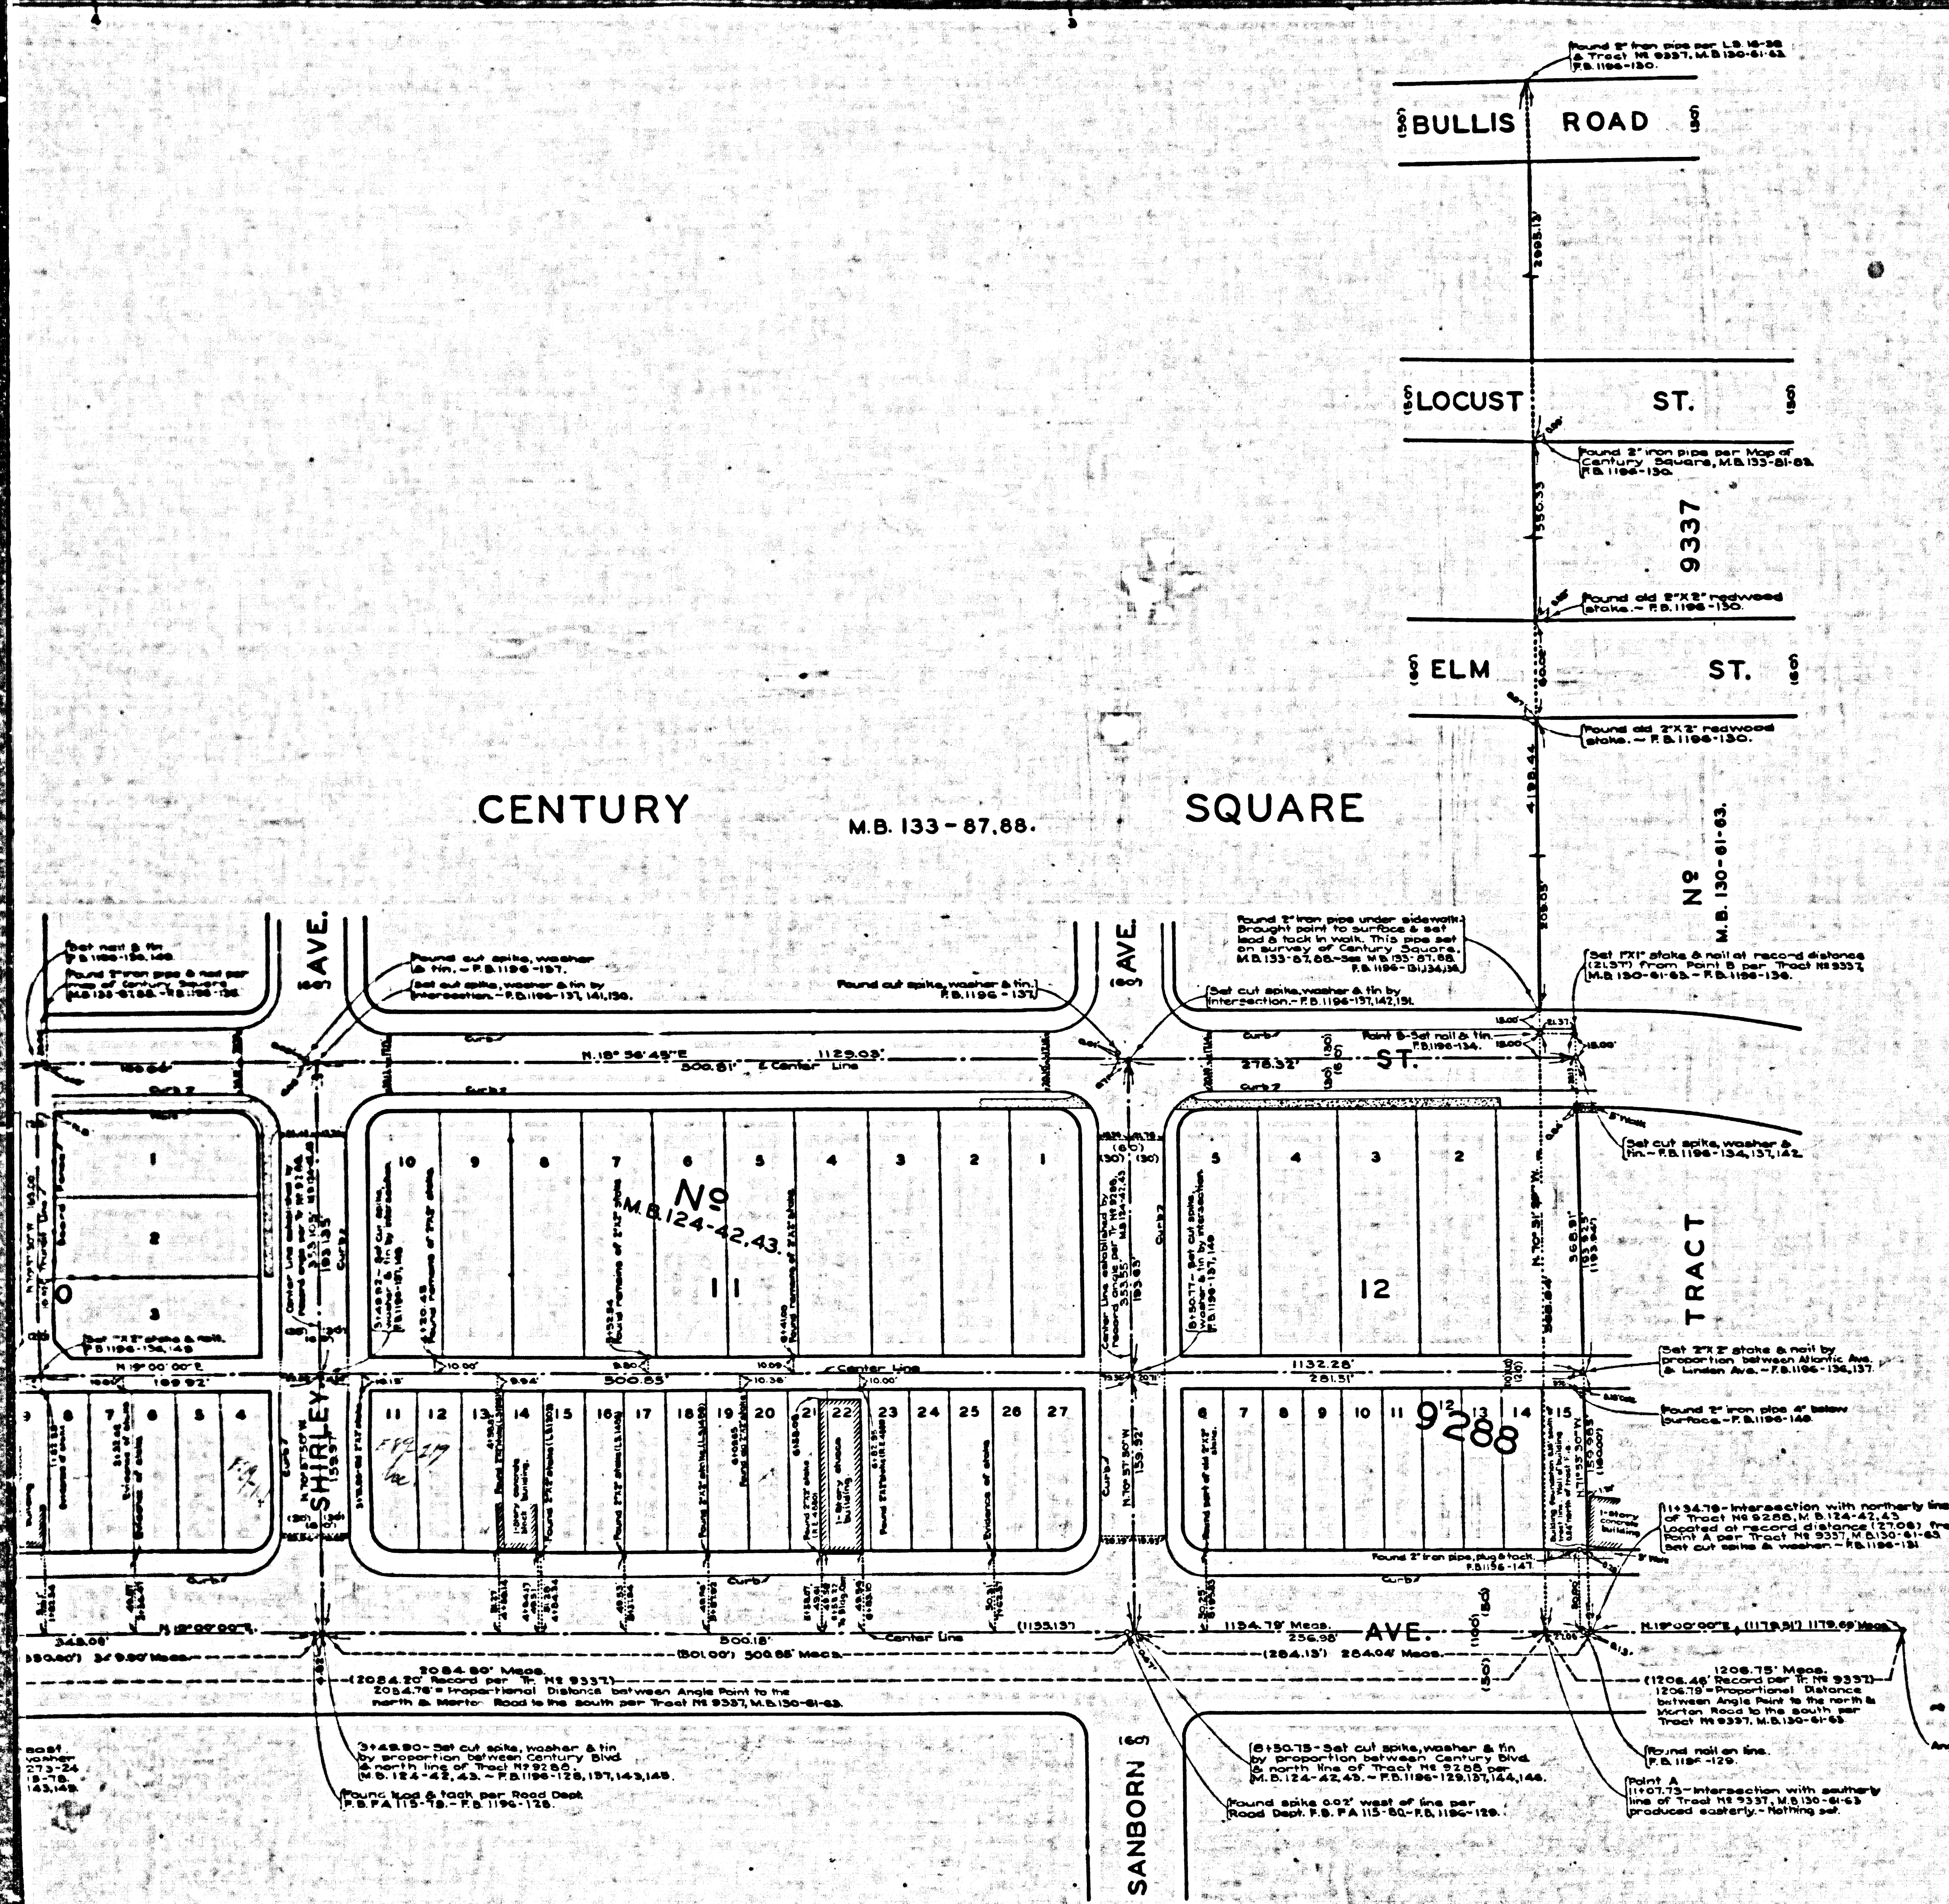

COUNTY OF LOS ANGELES
 MAP OF
CERTAIN STREETS IN TRACT N° 9288.
 M.B. 124-42.43.
 COUNTY SURVEYORS MAP N°B-1946.
 SCALE: 1 INCH=50 FEET

JOB NUMBER 4917
 ALFRED JONES COUNTY SURVEYOR
 SURVEYED APRIL, 1946.
 SURVEYED UNDER INSTRUCTIONS OF THE
 BOARD OF SUPERVISORS PER ORDER DATED
 DECEMBER 20, 1938.
 BEARINGS ARE BASED ON THE BEARING OF
 ATLANTIC AVE. AS SHOWN ON
 TRACT N° 9288, M.B. 124-42.43.
 F.B. 1198-129-151.
 FIELD WORK BY... S.E. BUTLER
 A.B. EMMOTT
 G.W. KLEINECK
 OFFICE WORK BY... R.R. M'PHERSON
 D.A. WHITE
 CHECKED BY... R.R. M'PHERSON

INDEX-32

CSB-1946
 A1 OF A2

CSB-1946 SAM PROYABLE T1M003

CSB-1946 SAM PROYABLE T1M003

COUNTY SURVEYORS MAP NOB-134

CSB-1946
A2 OF A2

