


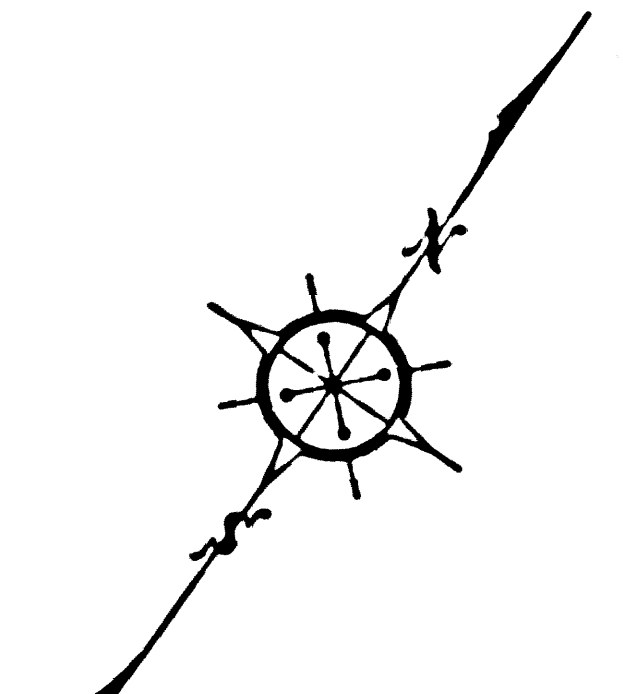


MARGINAL MAP
SHOWING
TOPOGRAPHY
SCALE: 1 INCH = 40 FT.

FIELD WORK BY..... F. C. HOWARD
OFFICE WORK BY..... H. N. BRADSTREET
D. A. WHITE
CHECKED BY..... M. D. DARLING
PLANE TABLE SHEET E-244.

DATUM-MEAN SEA LEVEL

ELEVATIONS SHOWN HEREON ARE BASED ON THE 1928
U.S.C. & G.S. ADJUSTMENT OF U.S.G.S.B.M. 1273-48 (U.S. 10053)
FOR LATE TOPOGRAPHY SEE C.S.B. 2479

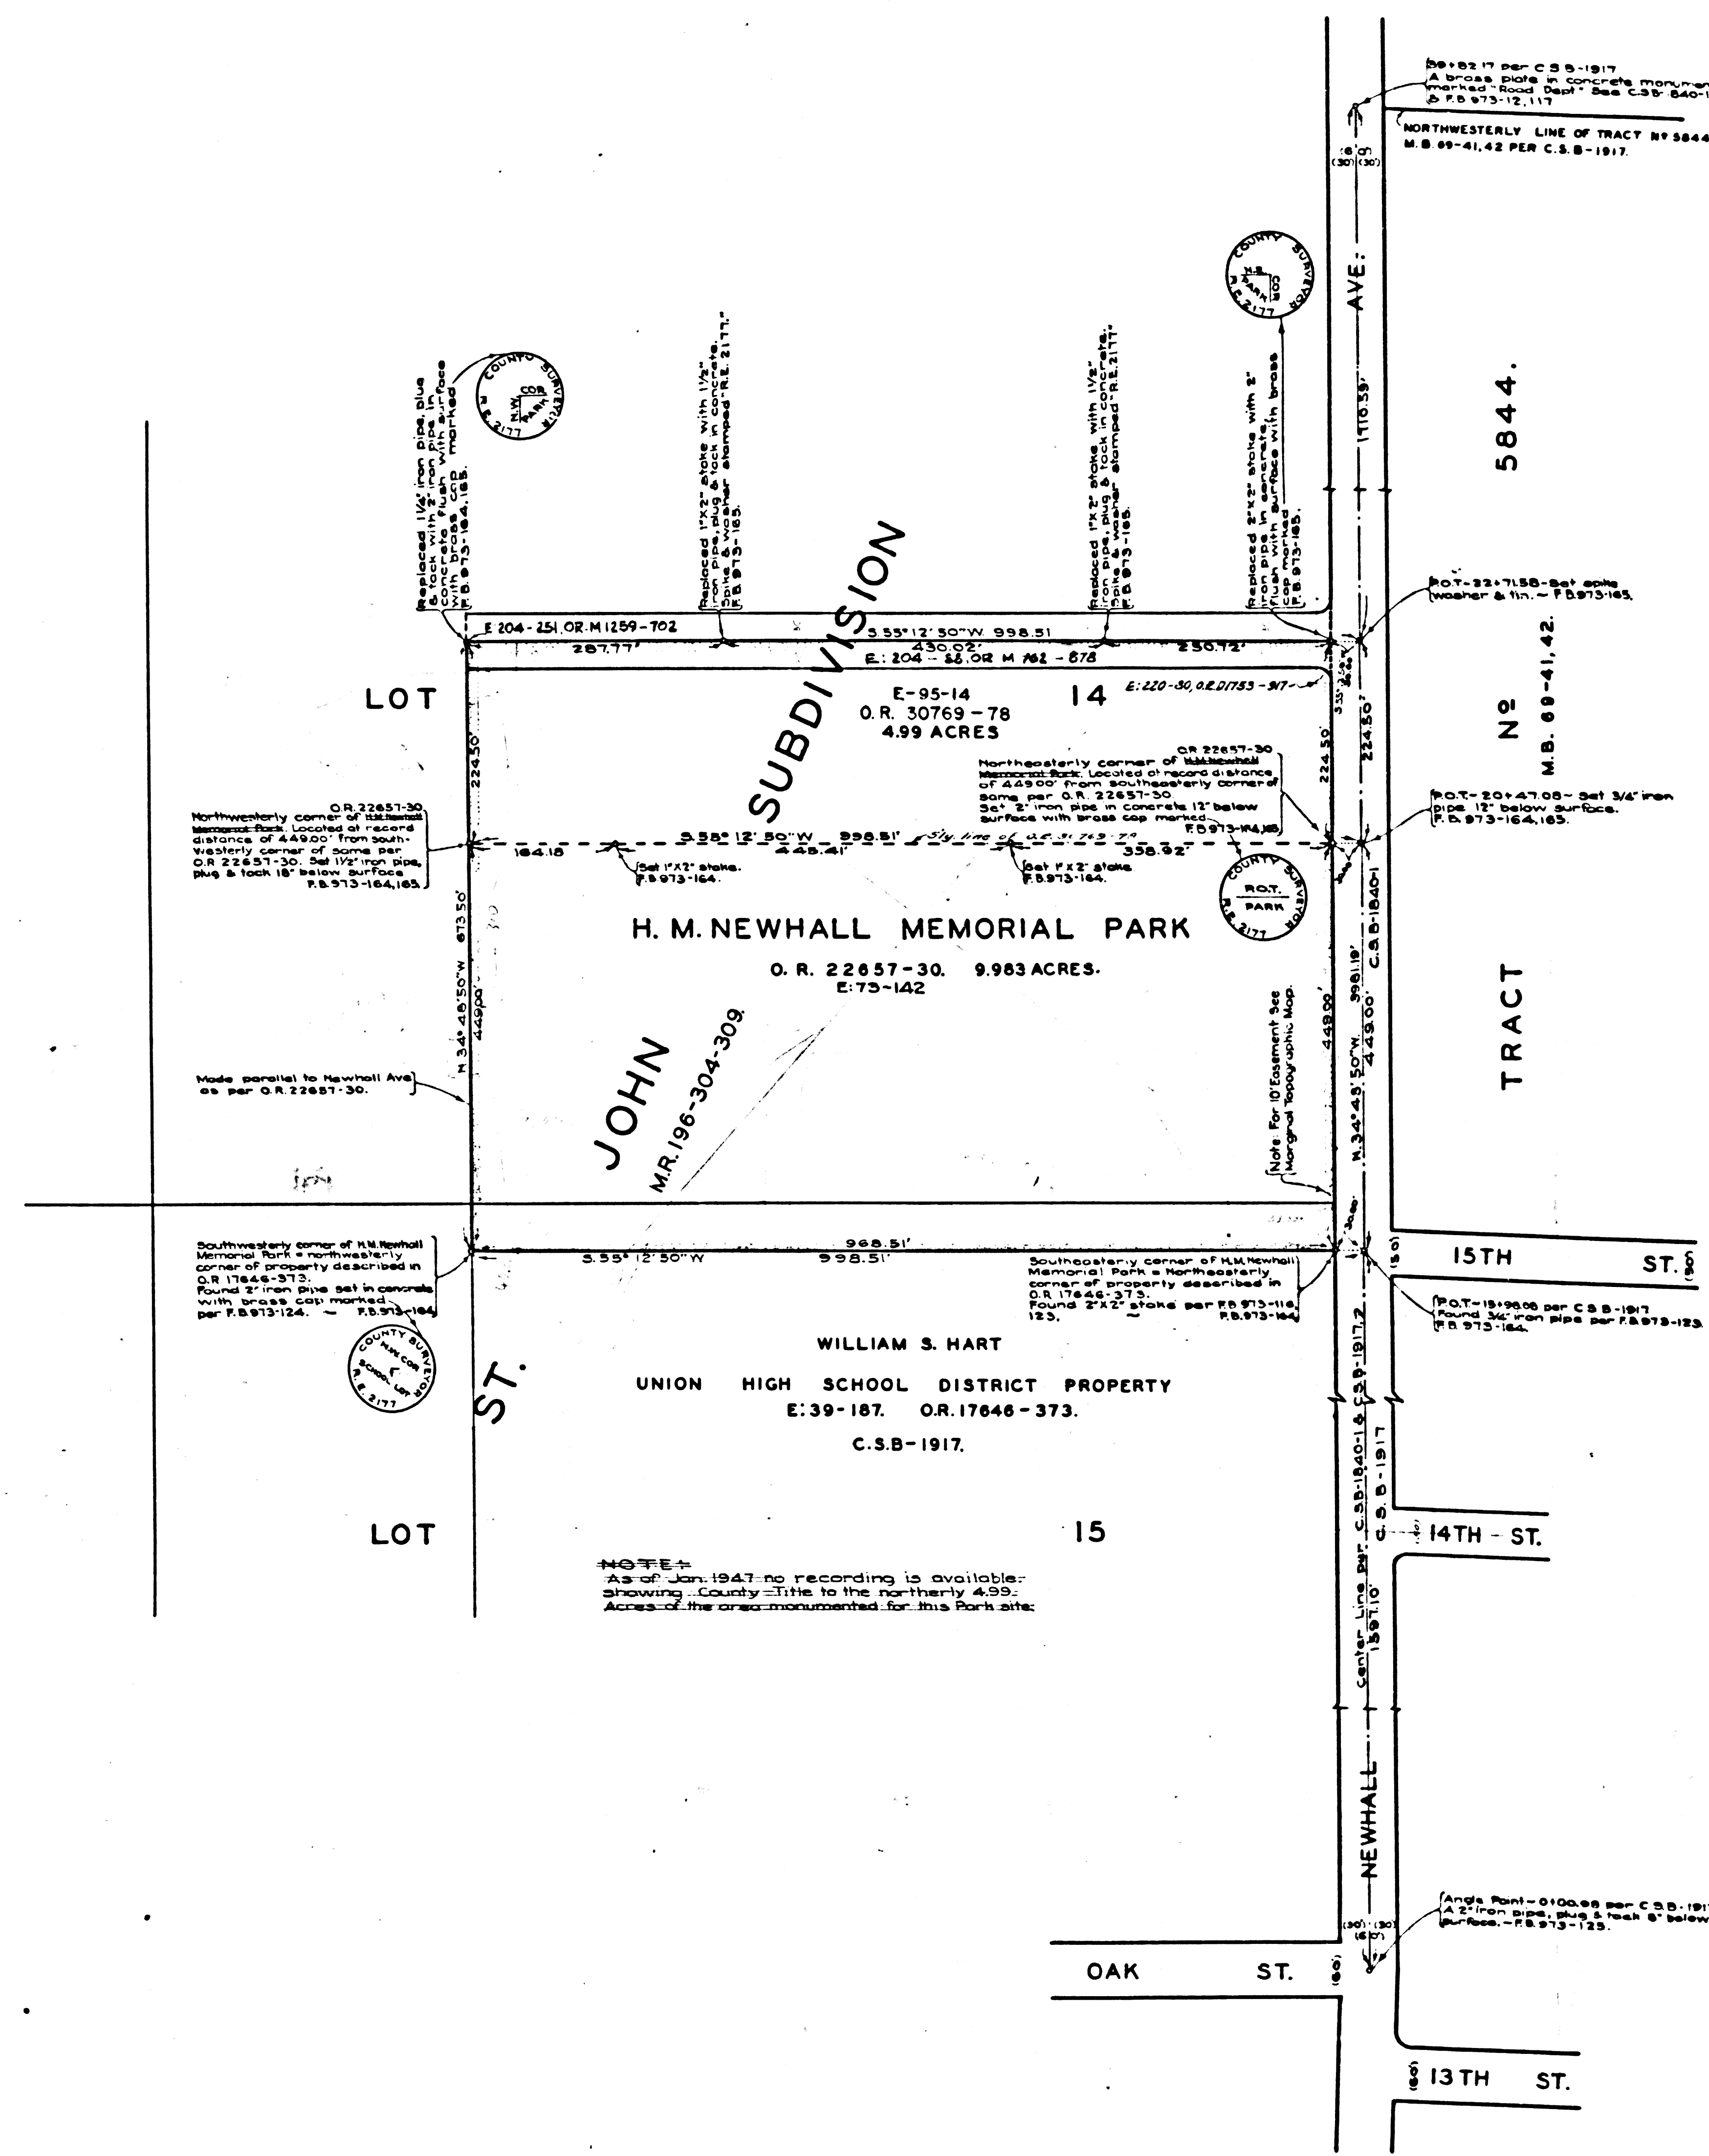

COUNTY OF LOS ANGELES
MAP OF
H.M. NEWHALL MEMORIAL PARK
BEING
A PORTION OF LOTS 14 & 15
OF
ST. JOHN SUBDIVISION. M.R. 196-304 TO 309.

COUNTY SURVEYORS MAP N°B-1948.
SCALE: 1 INCH = 100 FEET

JOB NUMBER 8432

ALFRED JONES COUNTY SURVEYOR
SURVEYED..... JUNE, 1948


SURVEYED ON REQUEST OF THE DIRECTOR,
DEPARTMENT OF PARKS & RECREATION UNDER
SEC. 79, ORD. 4099 BY LETTER DATED
MAY 8, 1948.

BEARINGS ARE BASED ON THE BEARING OF
NEWHALL AVE. AS SHOWN ON C.S.B.-1917.

F.B. 973-183-185

FIELD WORK BY..... F. C. HOWARD
OFFICE WORK BY..... H. N. BRADSTREET
D. A. WHITE
CHECKED BY..... R. R. MIPHSON

Revised on October 12, 1959 by C.L.S.
Name established by Board Order - Min. 66-107-563. See E-152-501

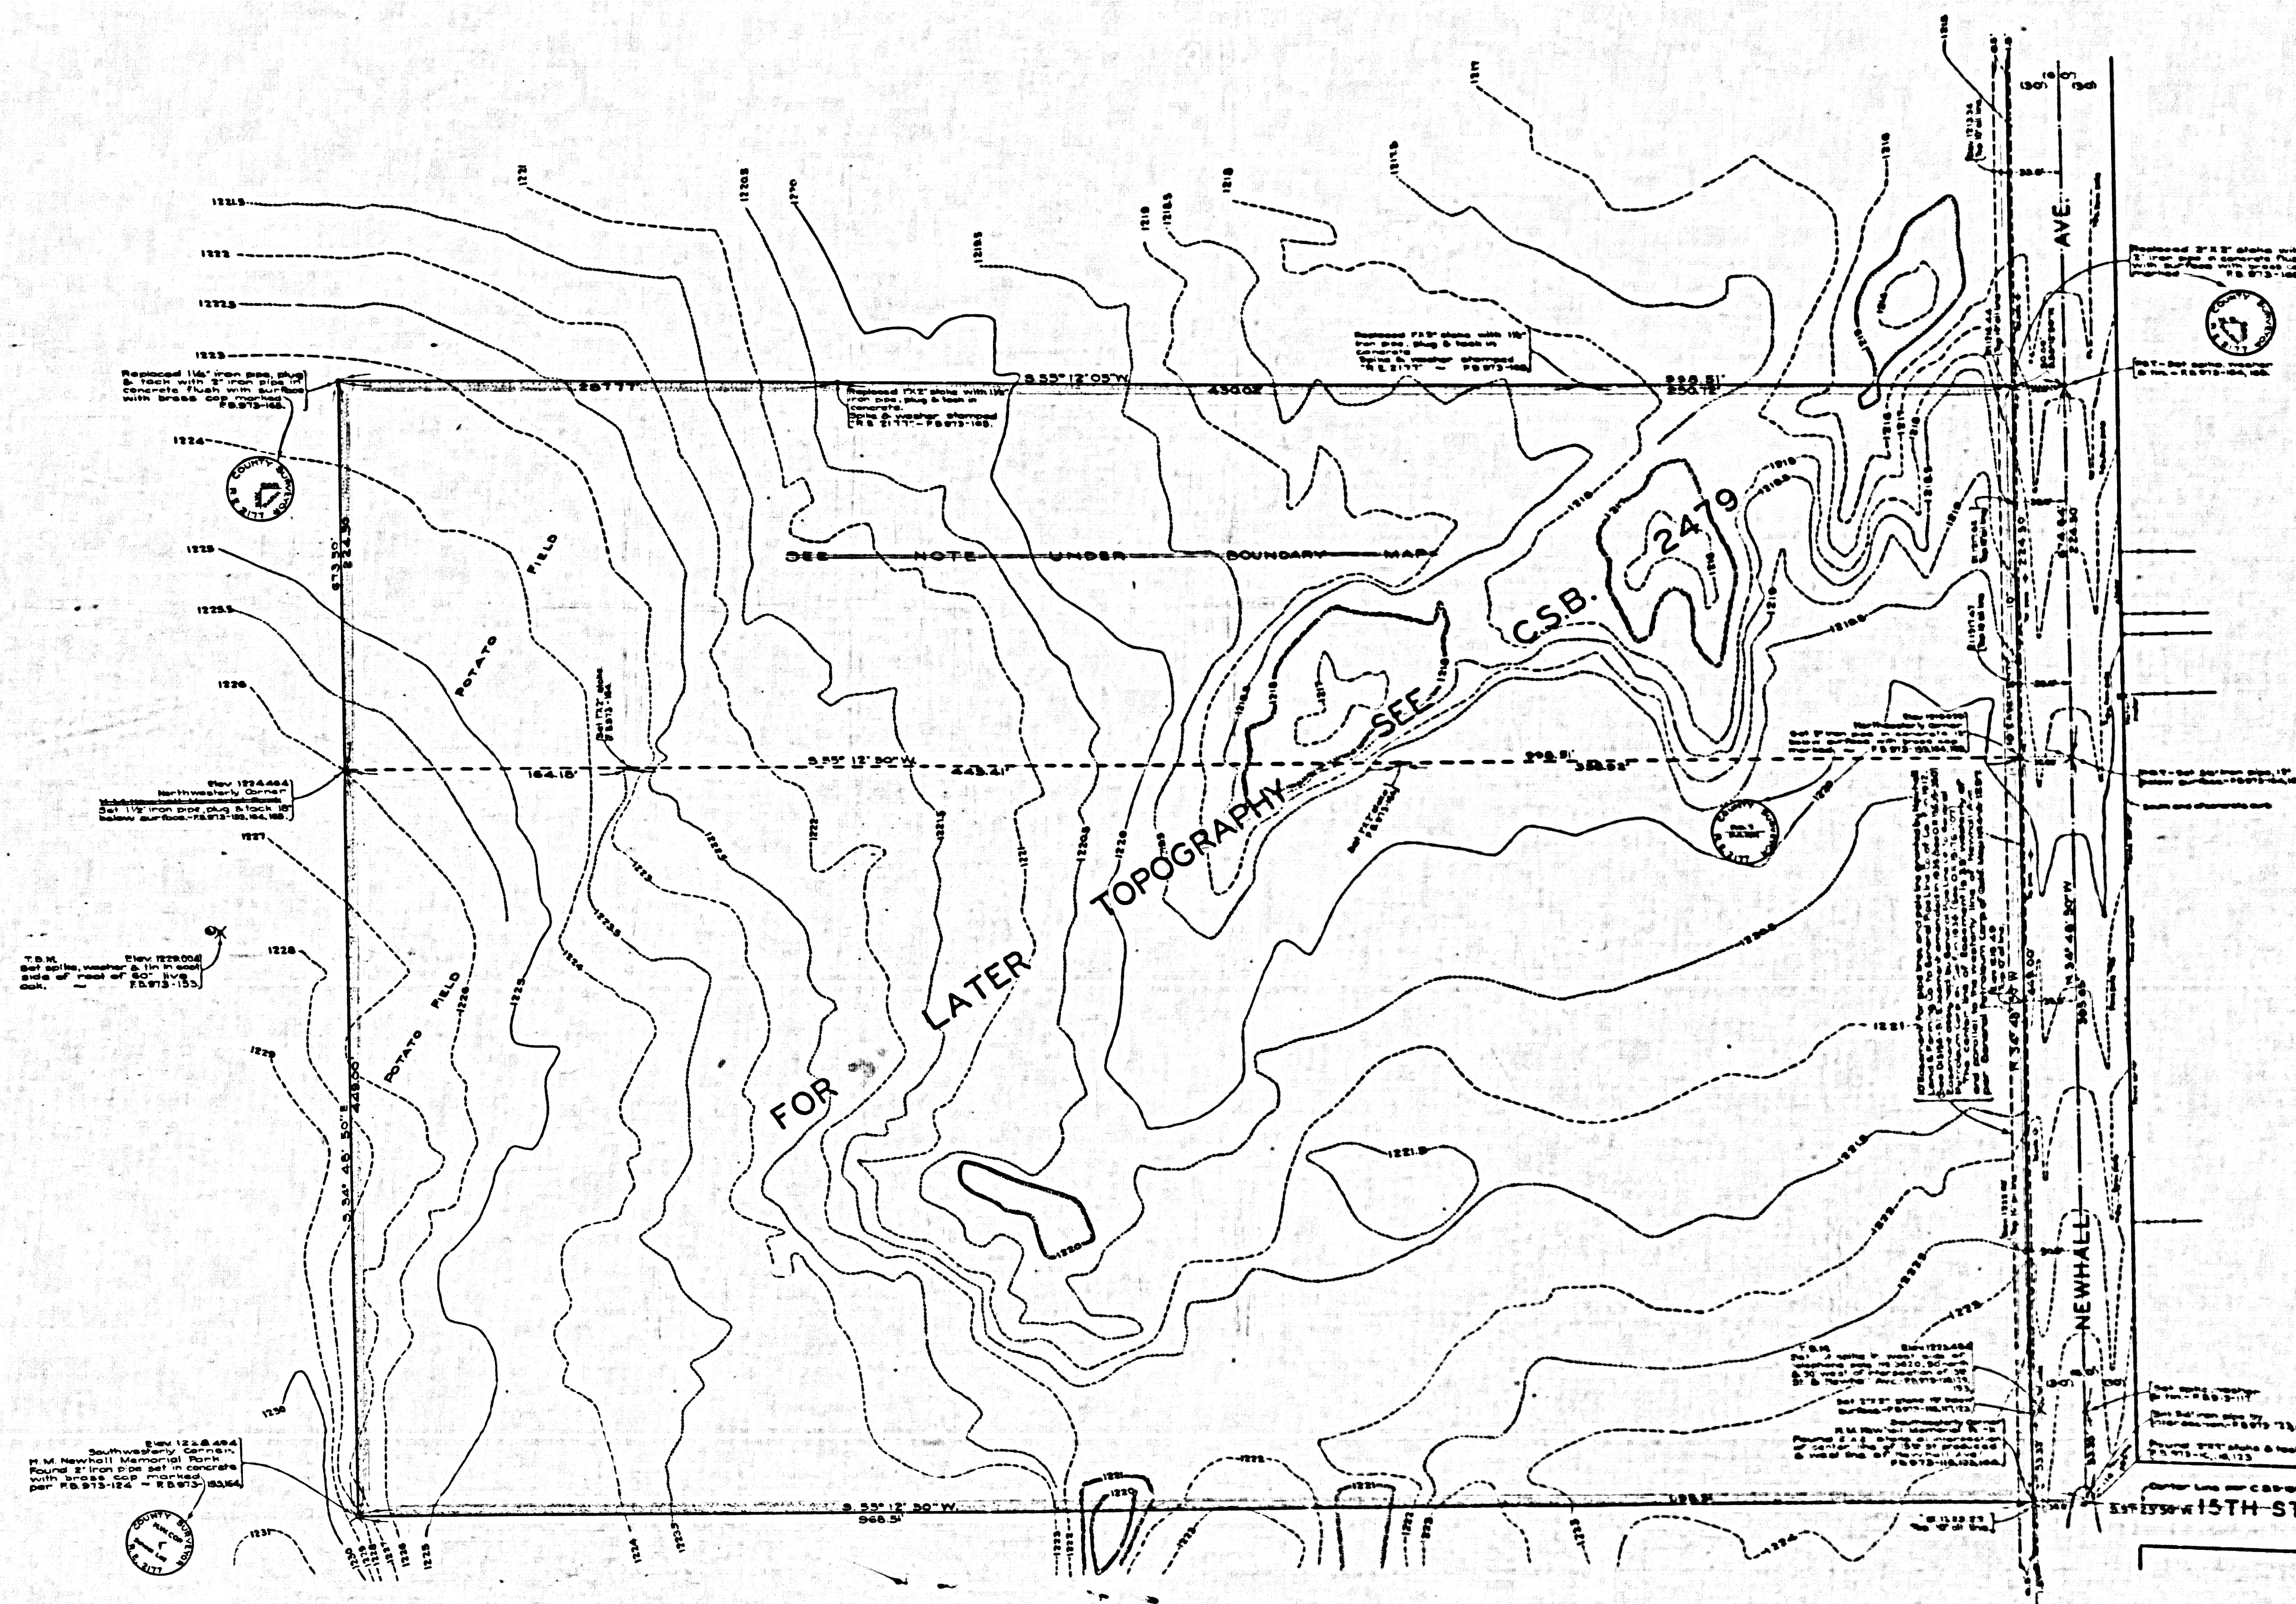

CSB-1948
A2 OF A2

**MARGINAL MAP
SHOWING
TOPOGRAPHY**
SCALE: 1 INCH = 47 FT.
FIELD WORK BY F. C. HOWARD
OFFICE WORK BY J. H. BRADSTREET
CHECKED BY M. D. DARLING
PLANE TABLE SHEET E-244
DATUM-MEAN SEA LEVEL
ELEVATIONS SHOWN HEREON ARE BASED ON THE 1928
U.S.C. & G.S. ADJUSTMENT OF U.S.C. & G.S. 1273-ADJUL 5, 1953
FOR LATE TOPOGRAPHY SEE CSB 2479