
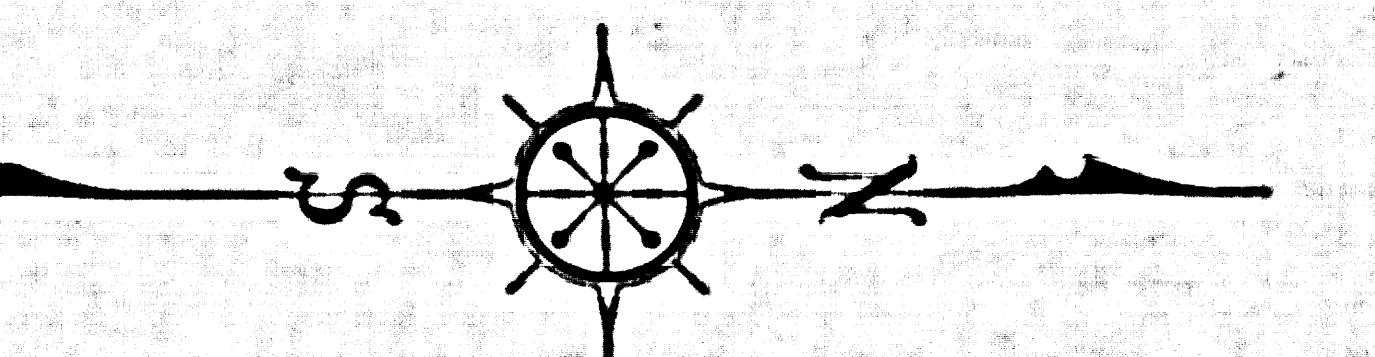


VISION

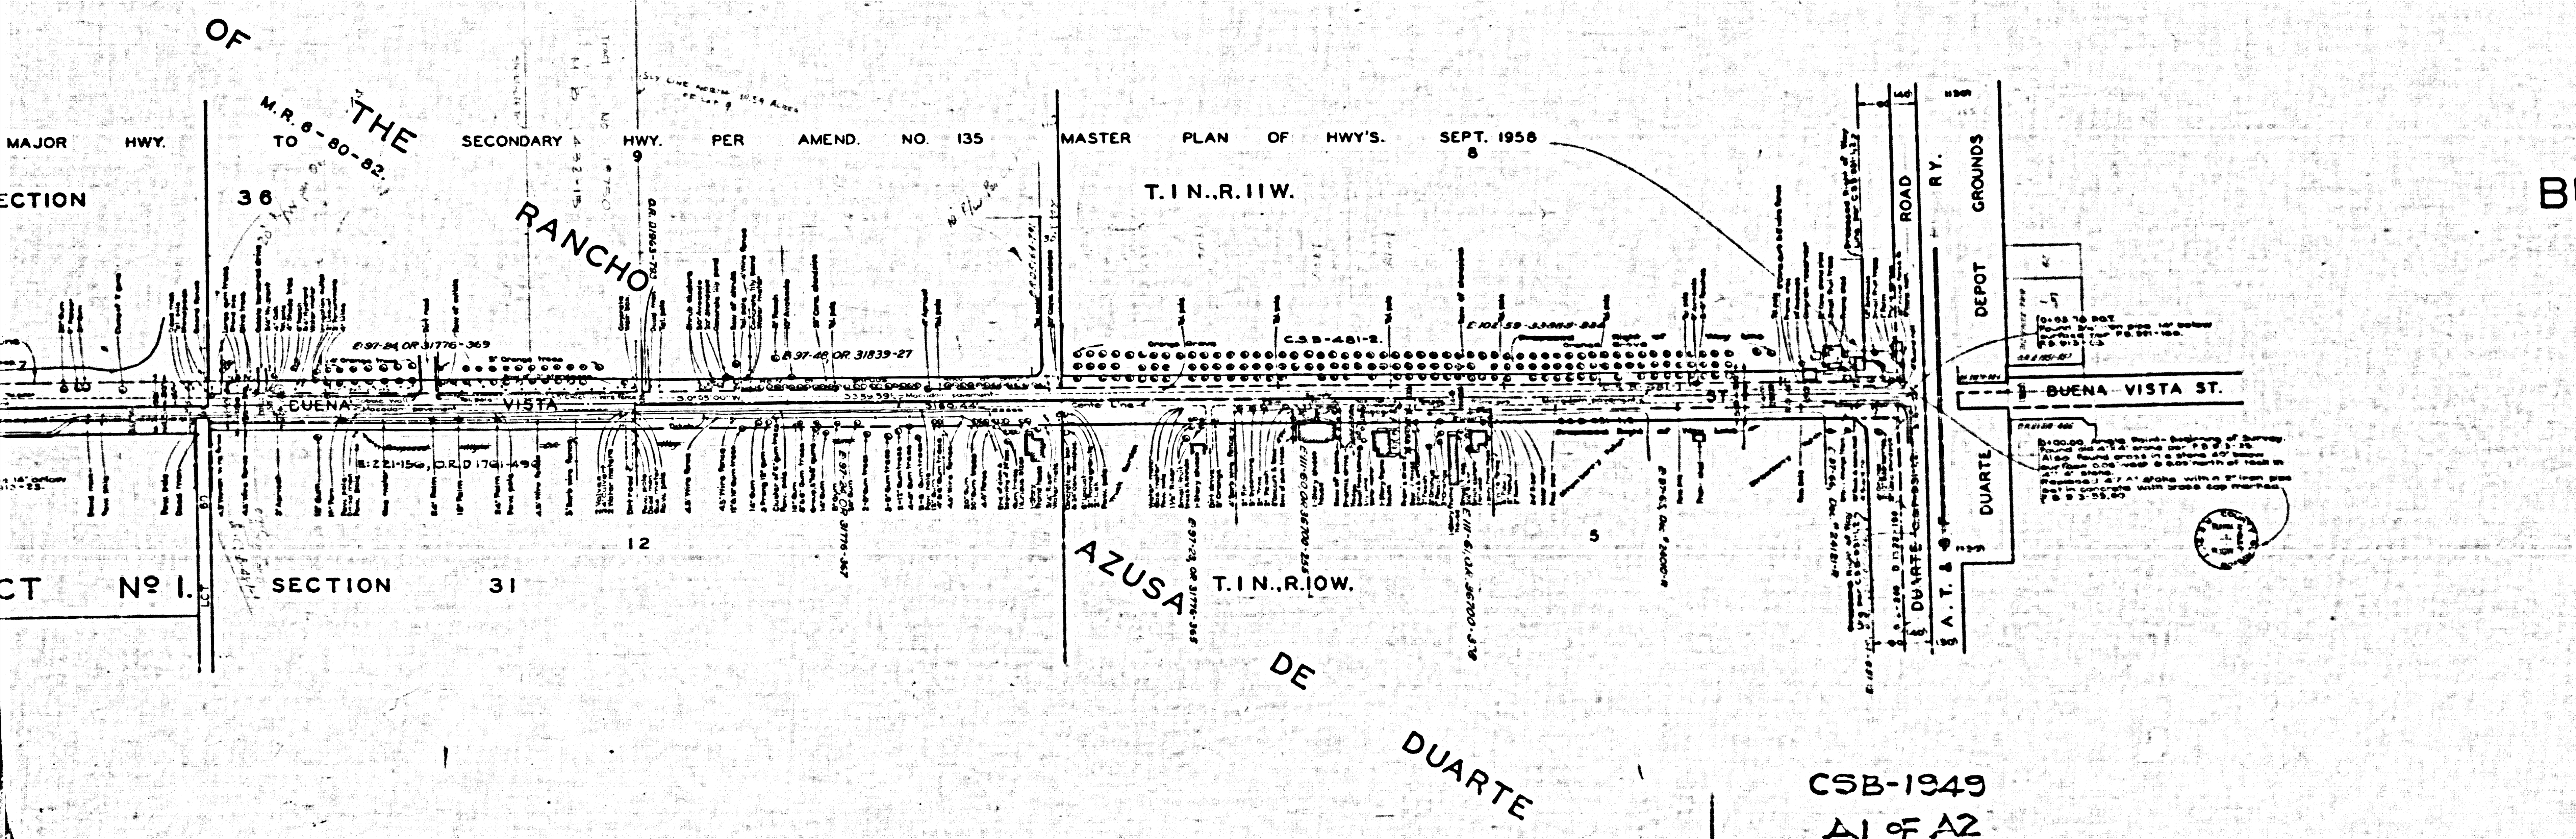

COUNTY OF LOS ANGELES
MAP OF
BUENA VISTA STREET
FROM
DUARTE ROAD
TO
ARROW HIGHWAY.
COUNTY SURVEYORS MAP NO B-1949.
SCALE: 1 INCH = 100 FT.

JOB NUMBER 8426

ALFRED JONES-COUNTY SURVEYOR
SURVEYED JUNE-JULY 1948


SURVEYED ON REQUEST OF THE ROAD COMMISSIONER
UNDER SEC. 79, ORD. 4098 BY LETTER DATED
MARCH 11, 1948.

BEARINGS ARE BASED ON THE BEARING OF
THE EAST LINE OF J.R. LOFTUS TRACT NO. 1,
M.B. 14-29, AS SHOWN ON C.S.B.-1752.

F.B. 913-43-72.

FIELD WORK BY G.G. PORTER
OFFICE WORK BY R.R. HANSEN
CHECKED BY R. HANSEN

Revised July 1948 - J.G.P.
Revised May 1948 - C.E. Brown
Revised September 1948 - W.B.R.

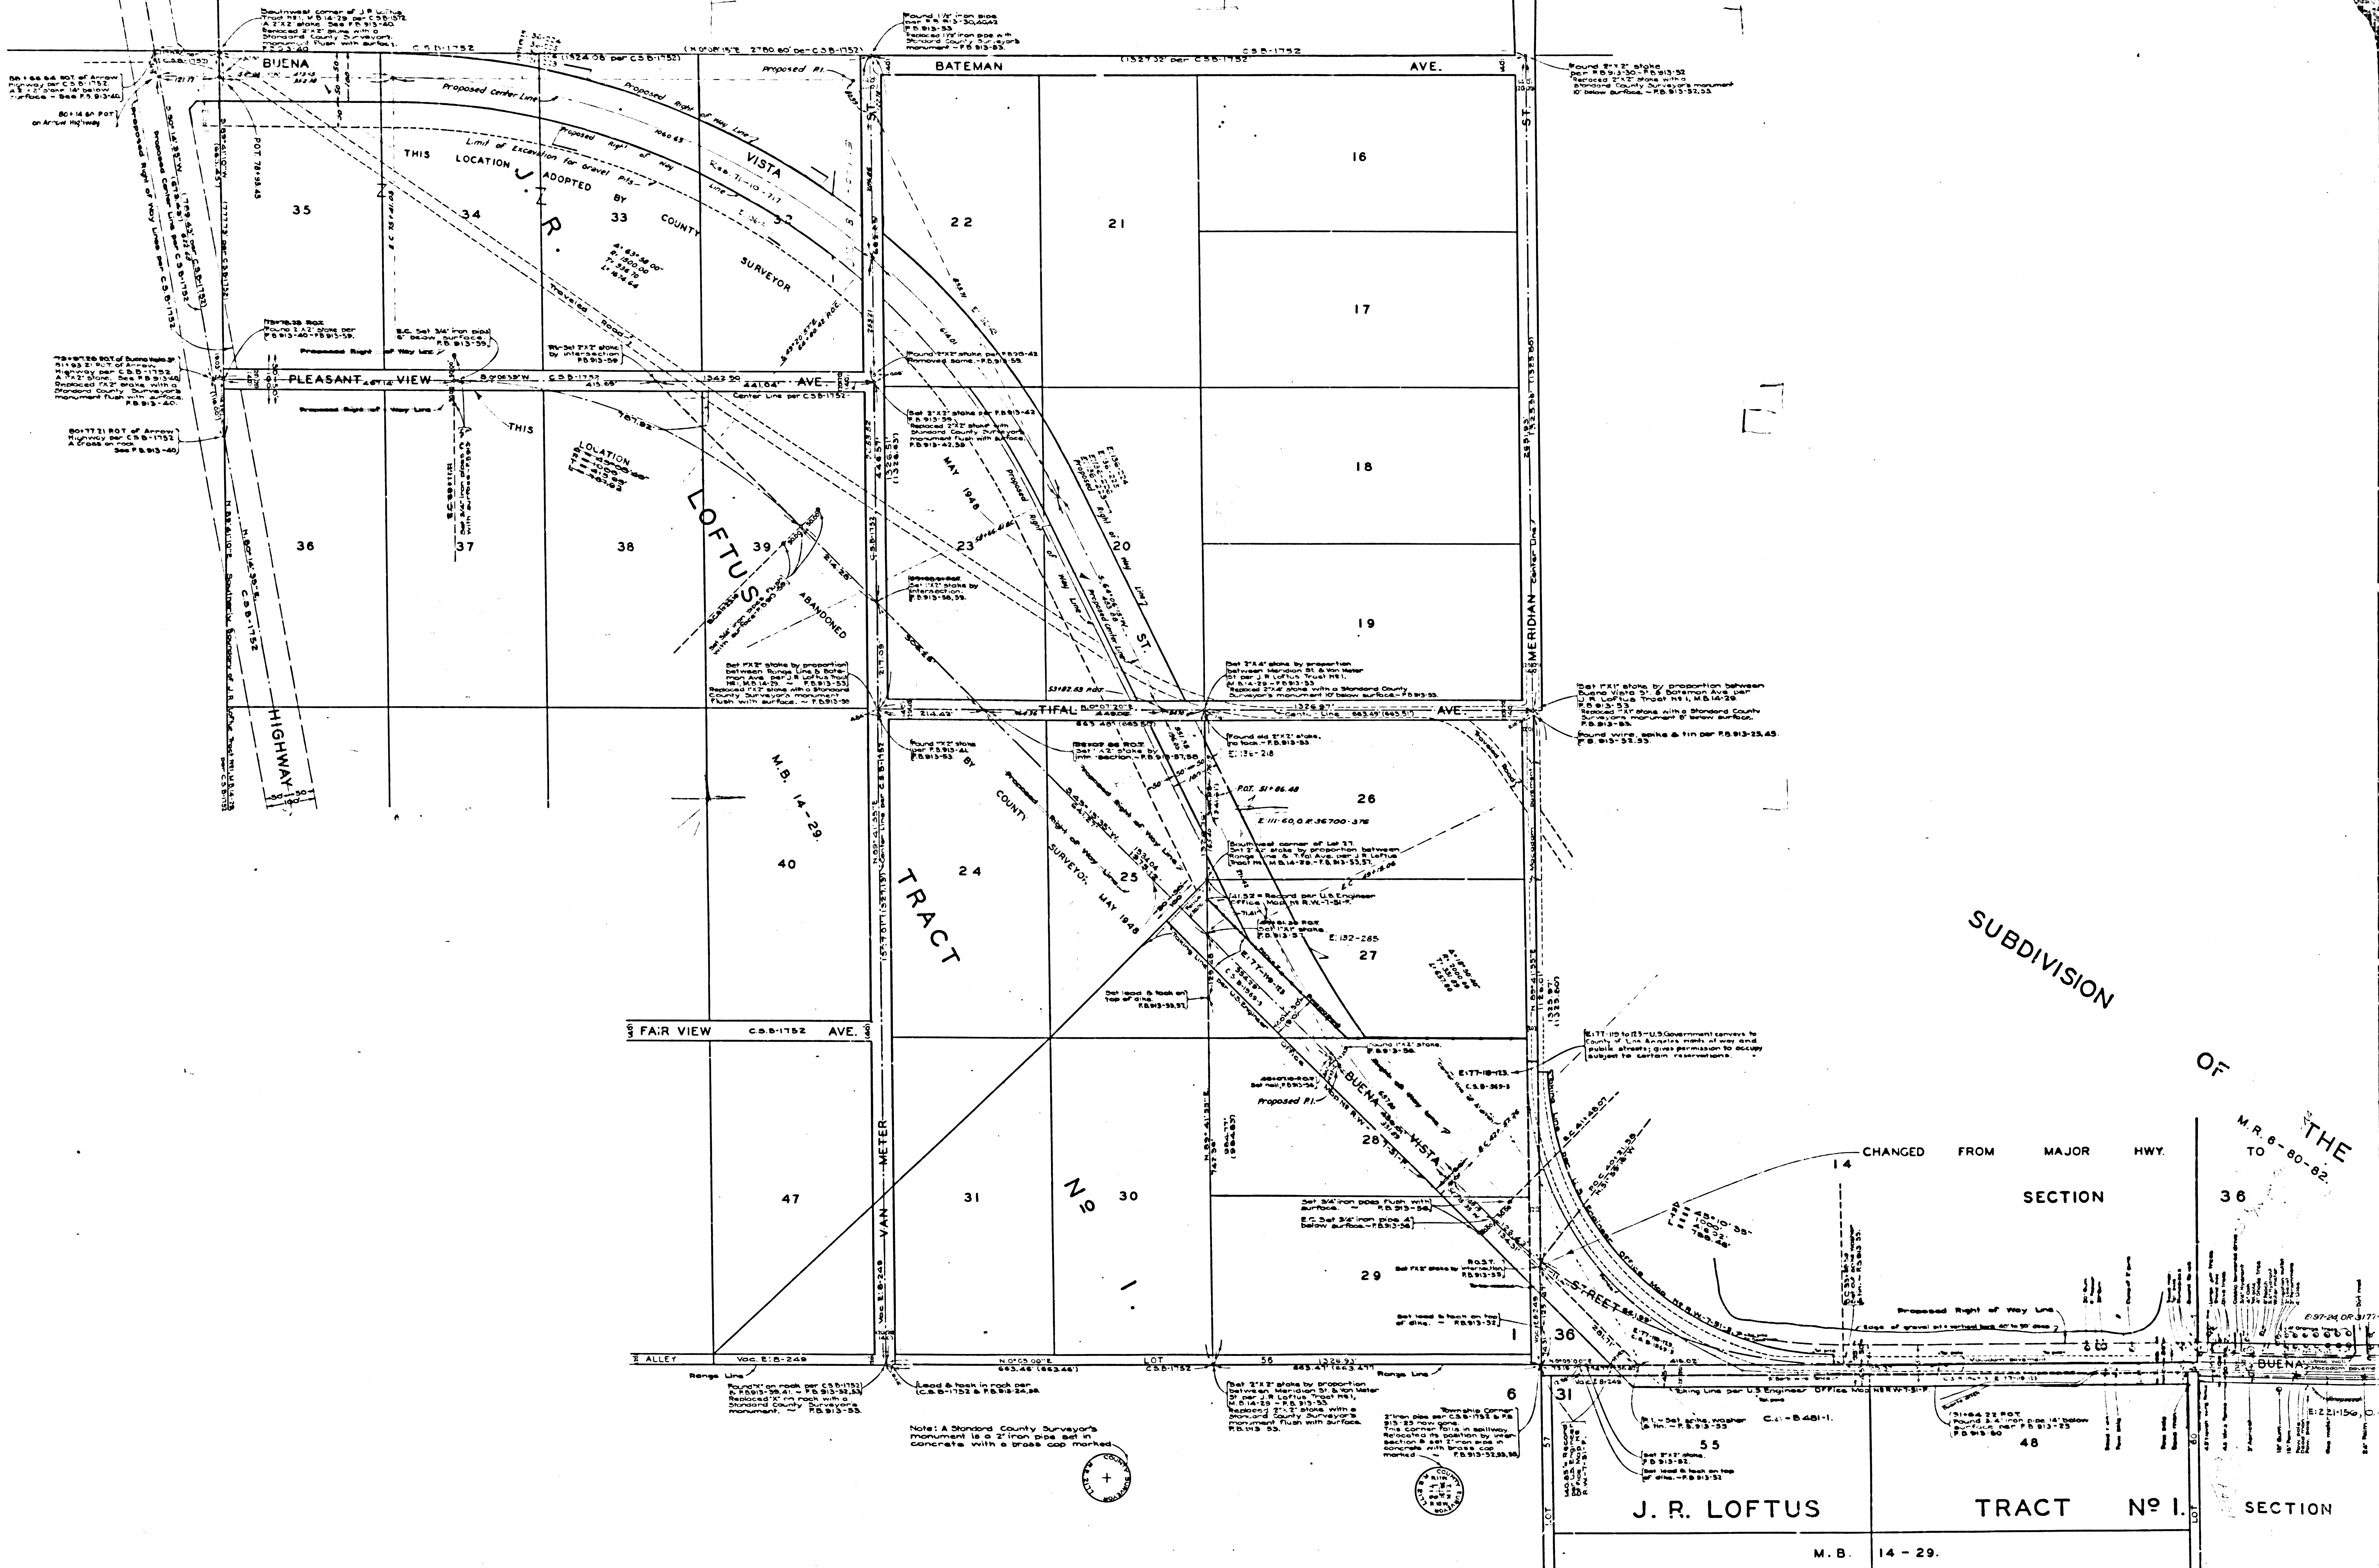

CSB-1949
A2 OF A2