

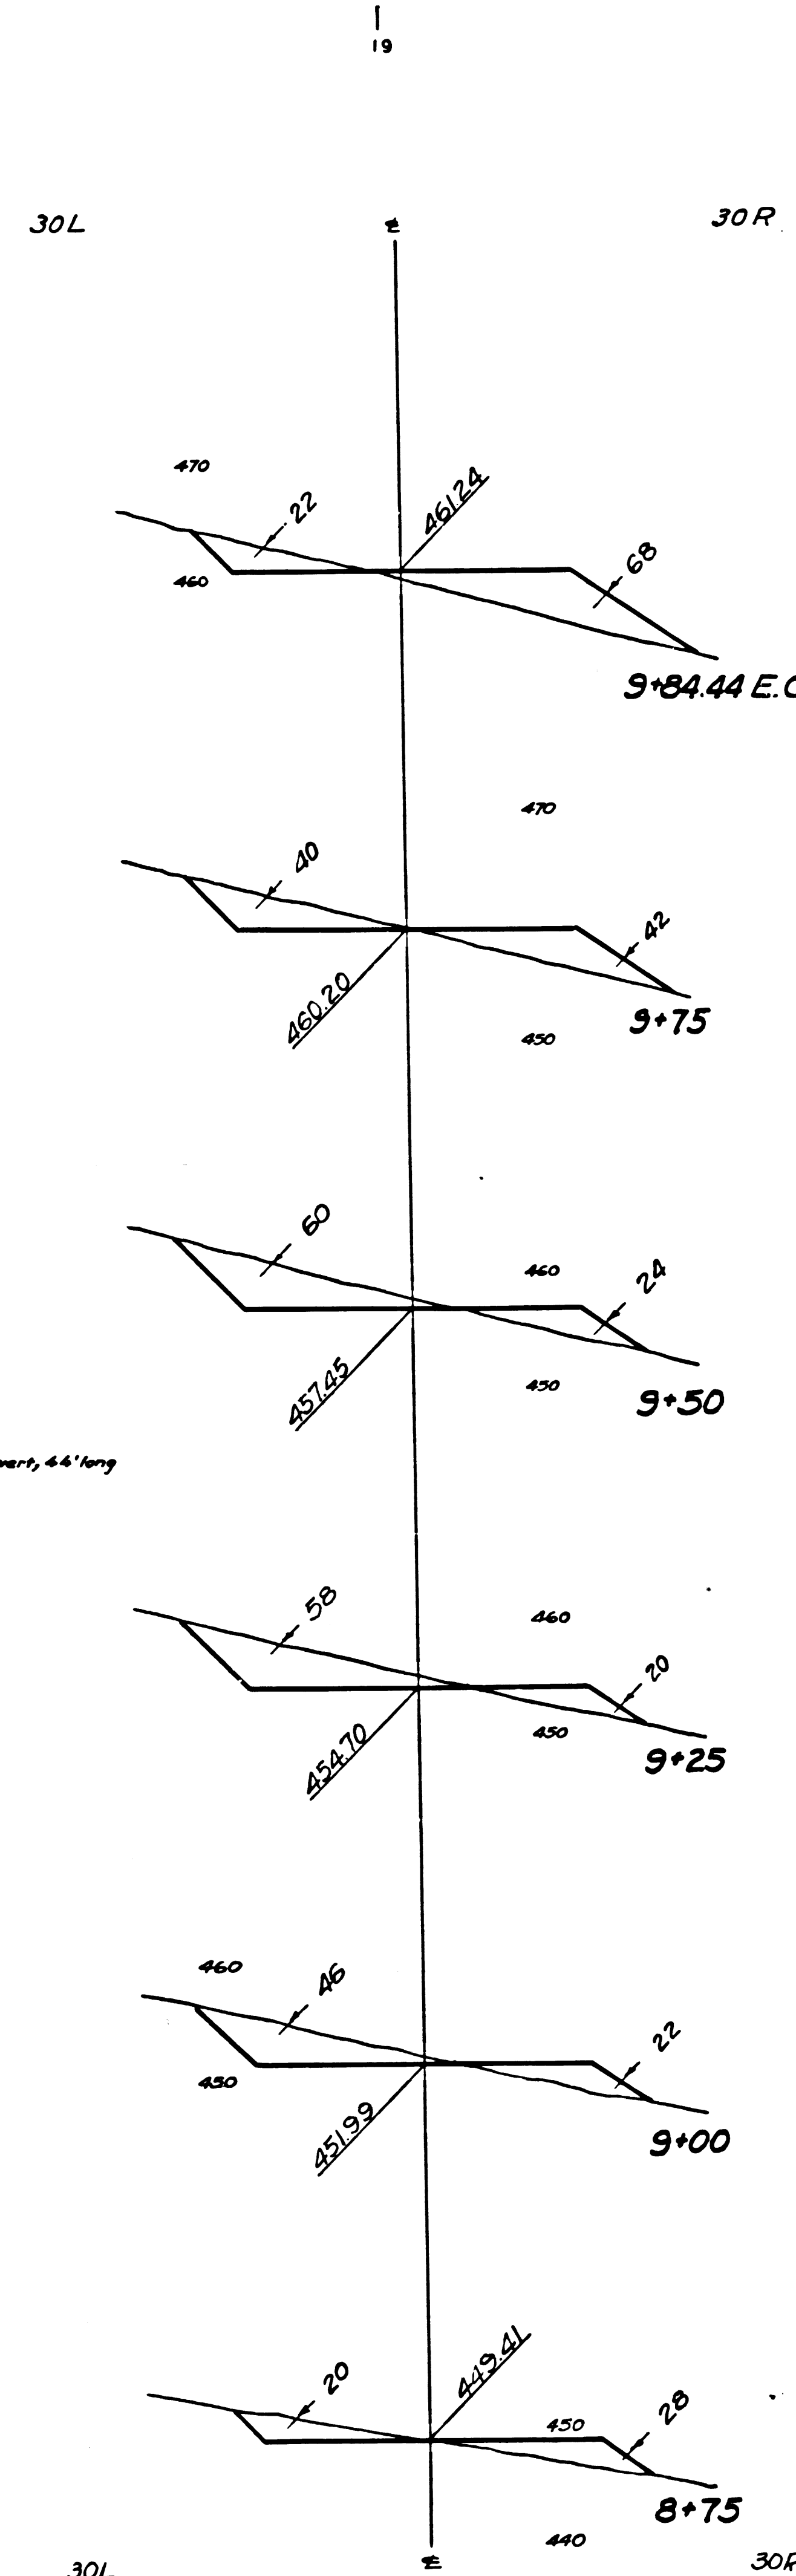
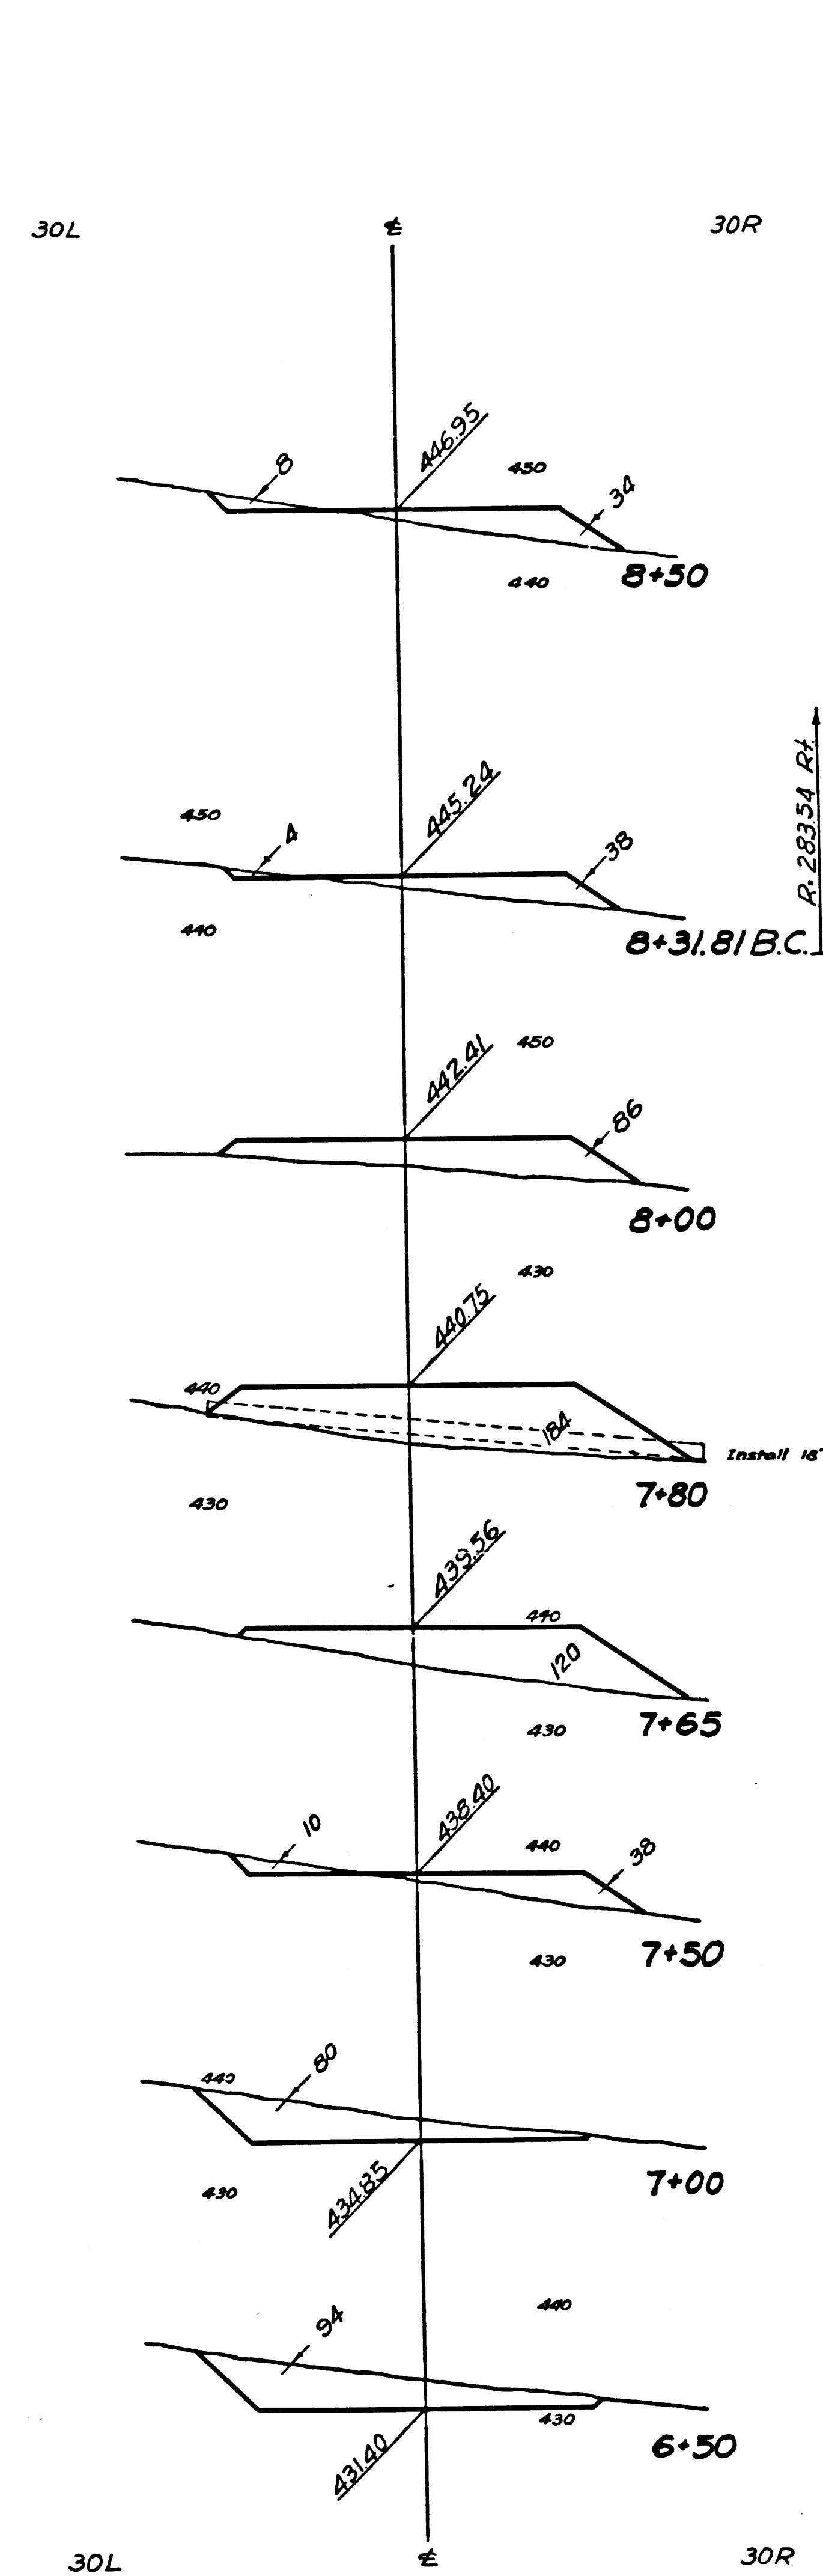


COLLEGE ST.



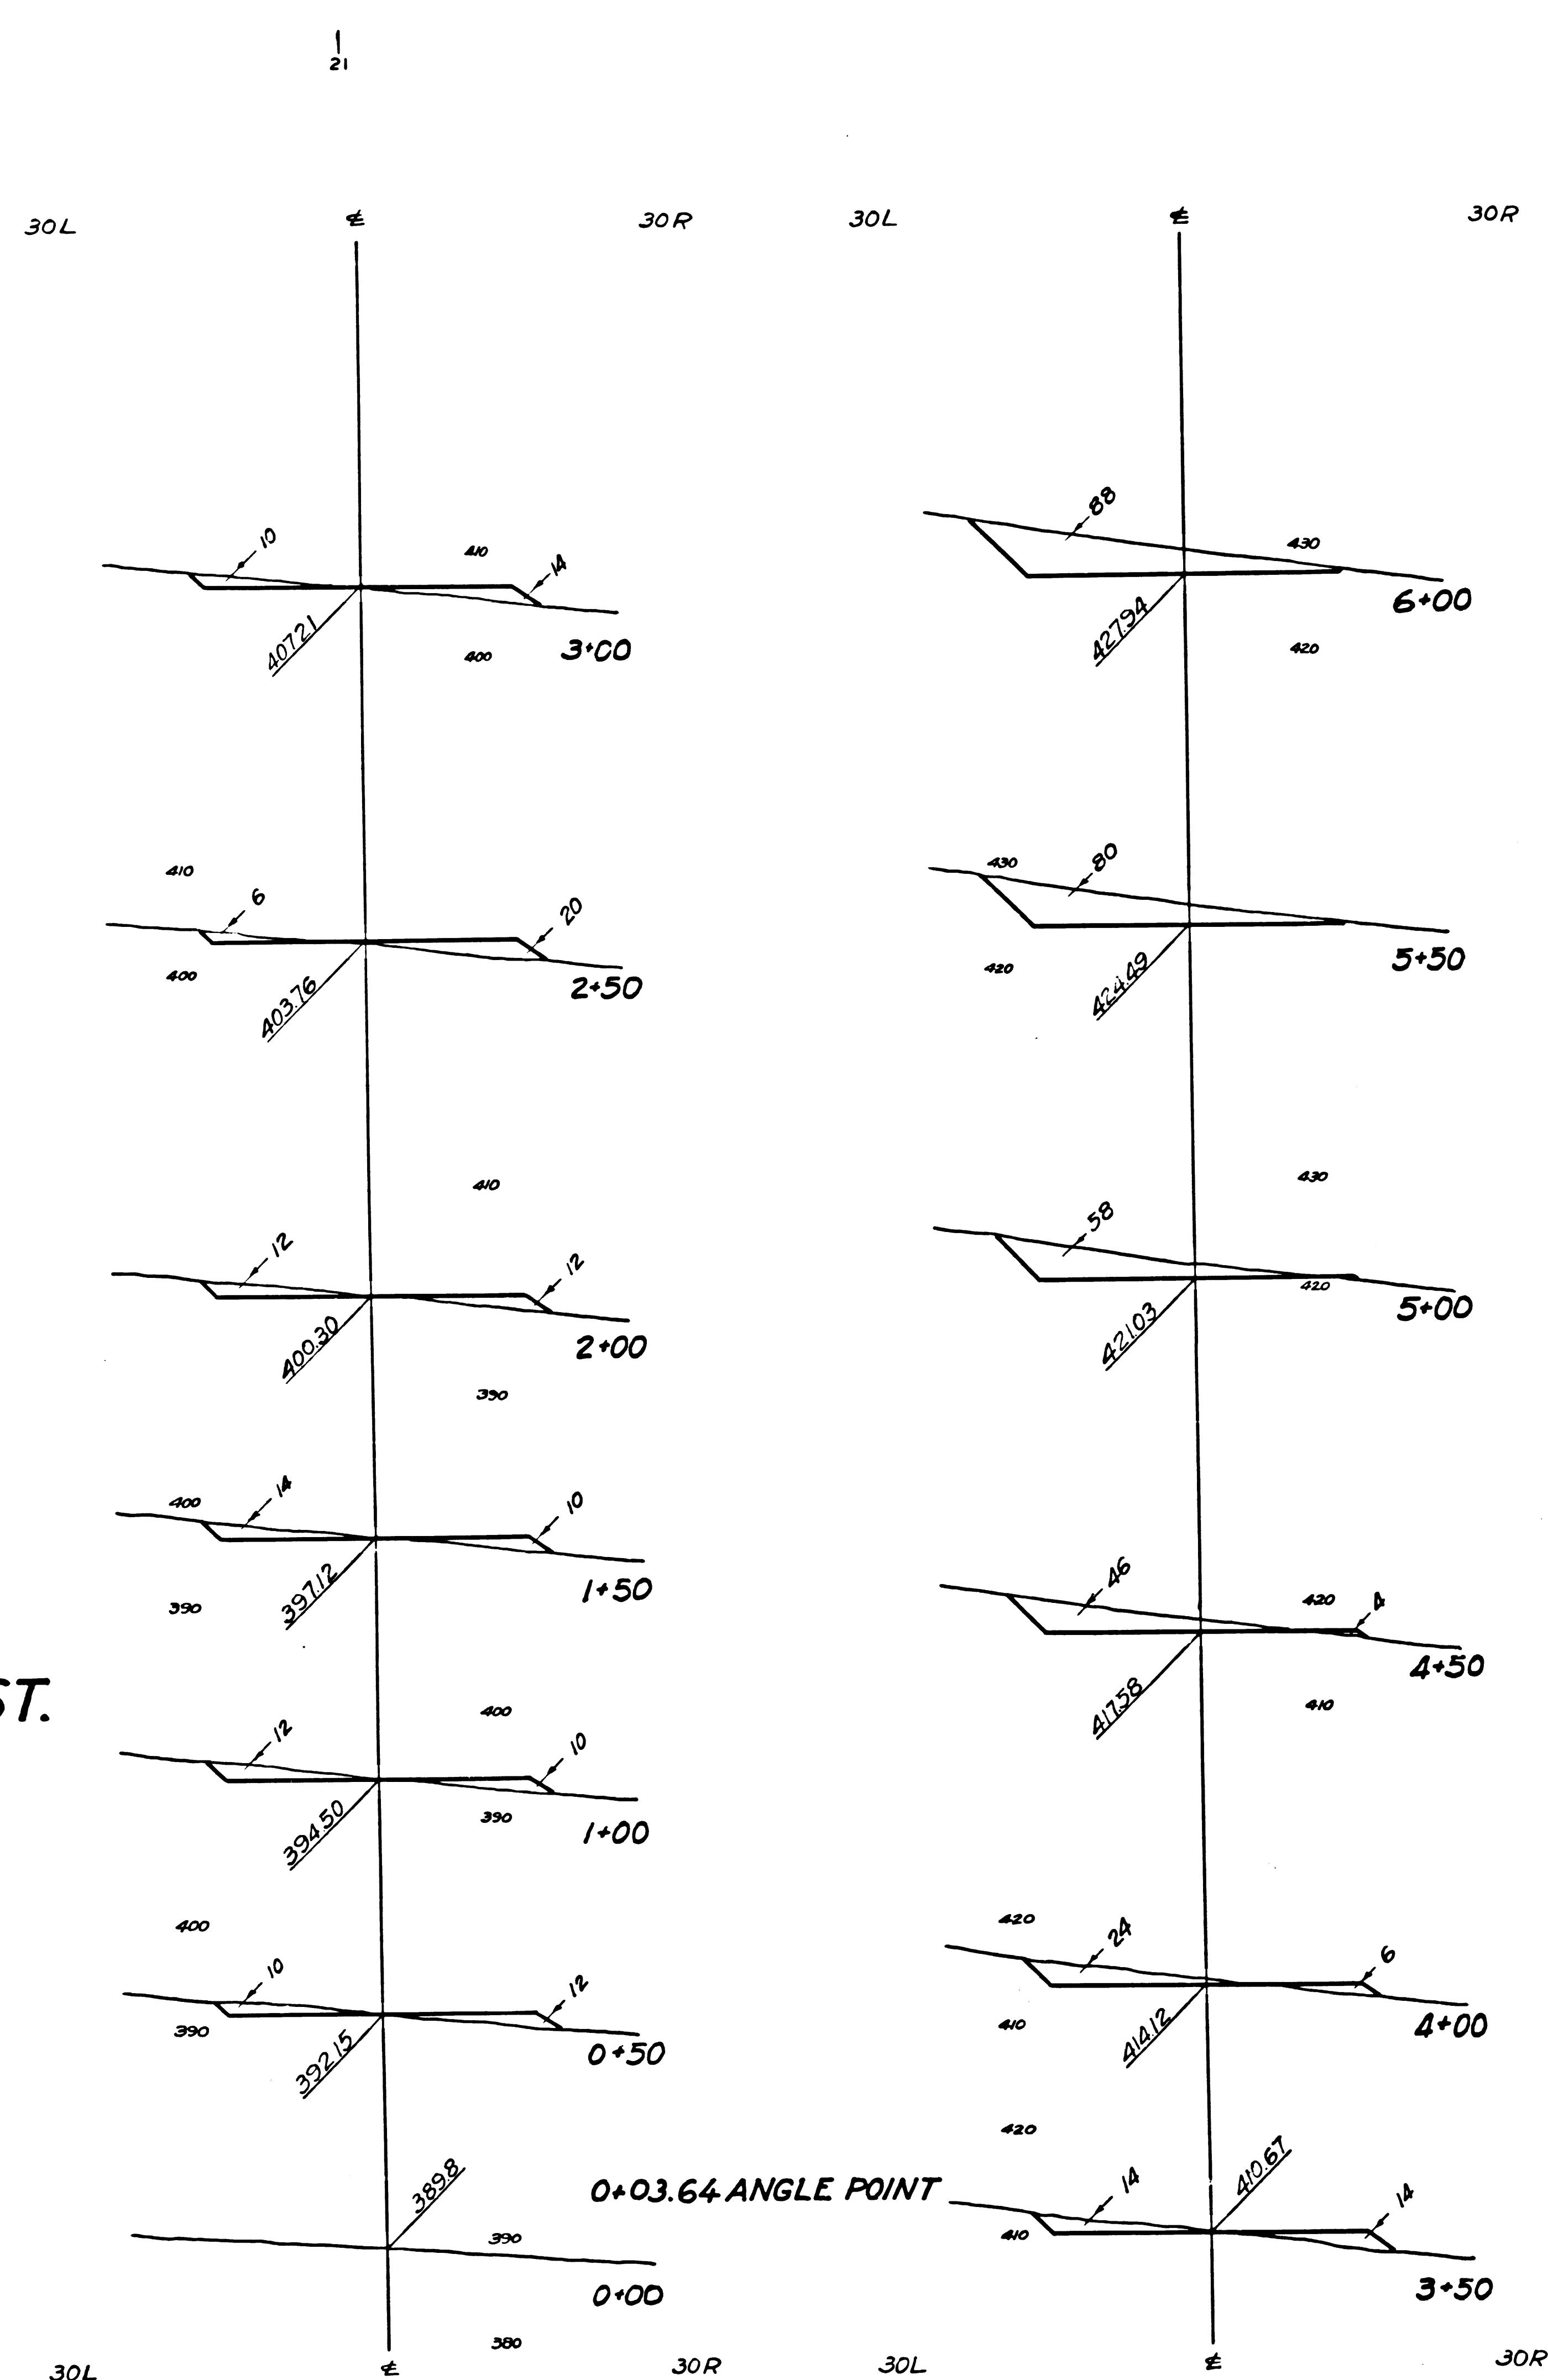


COLLEGE ST.

DEL VALLE ST.

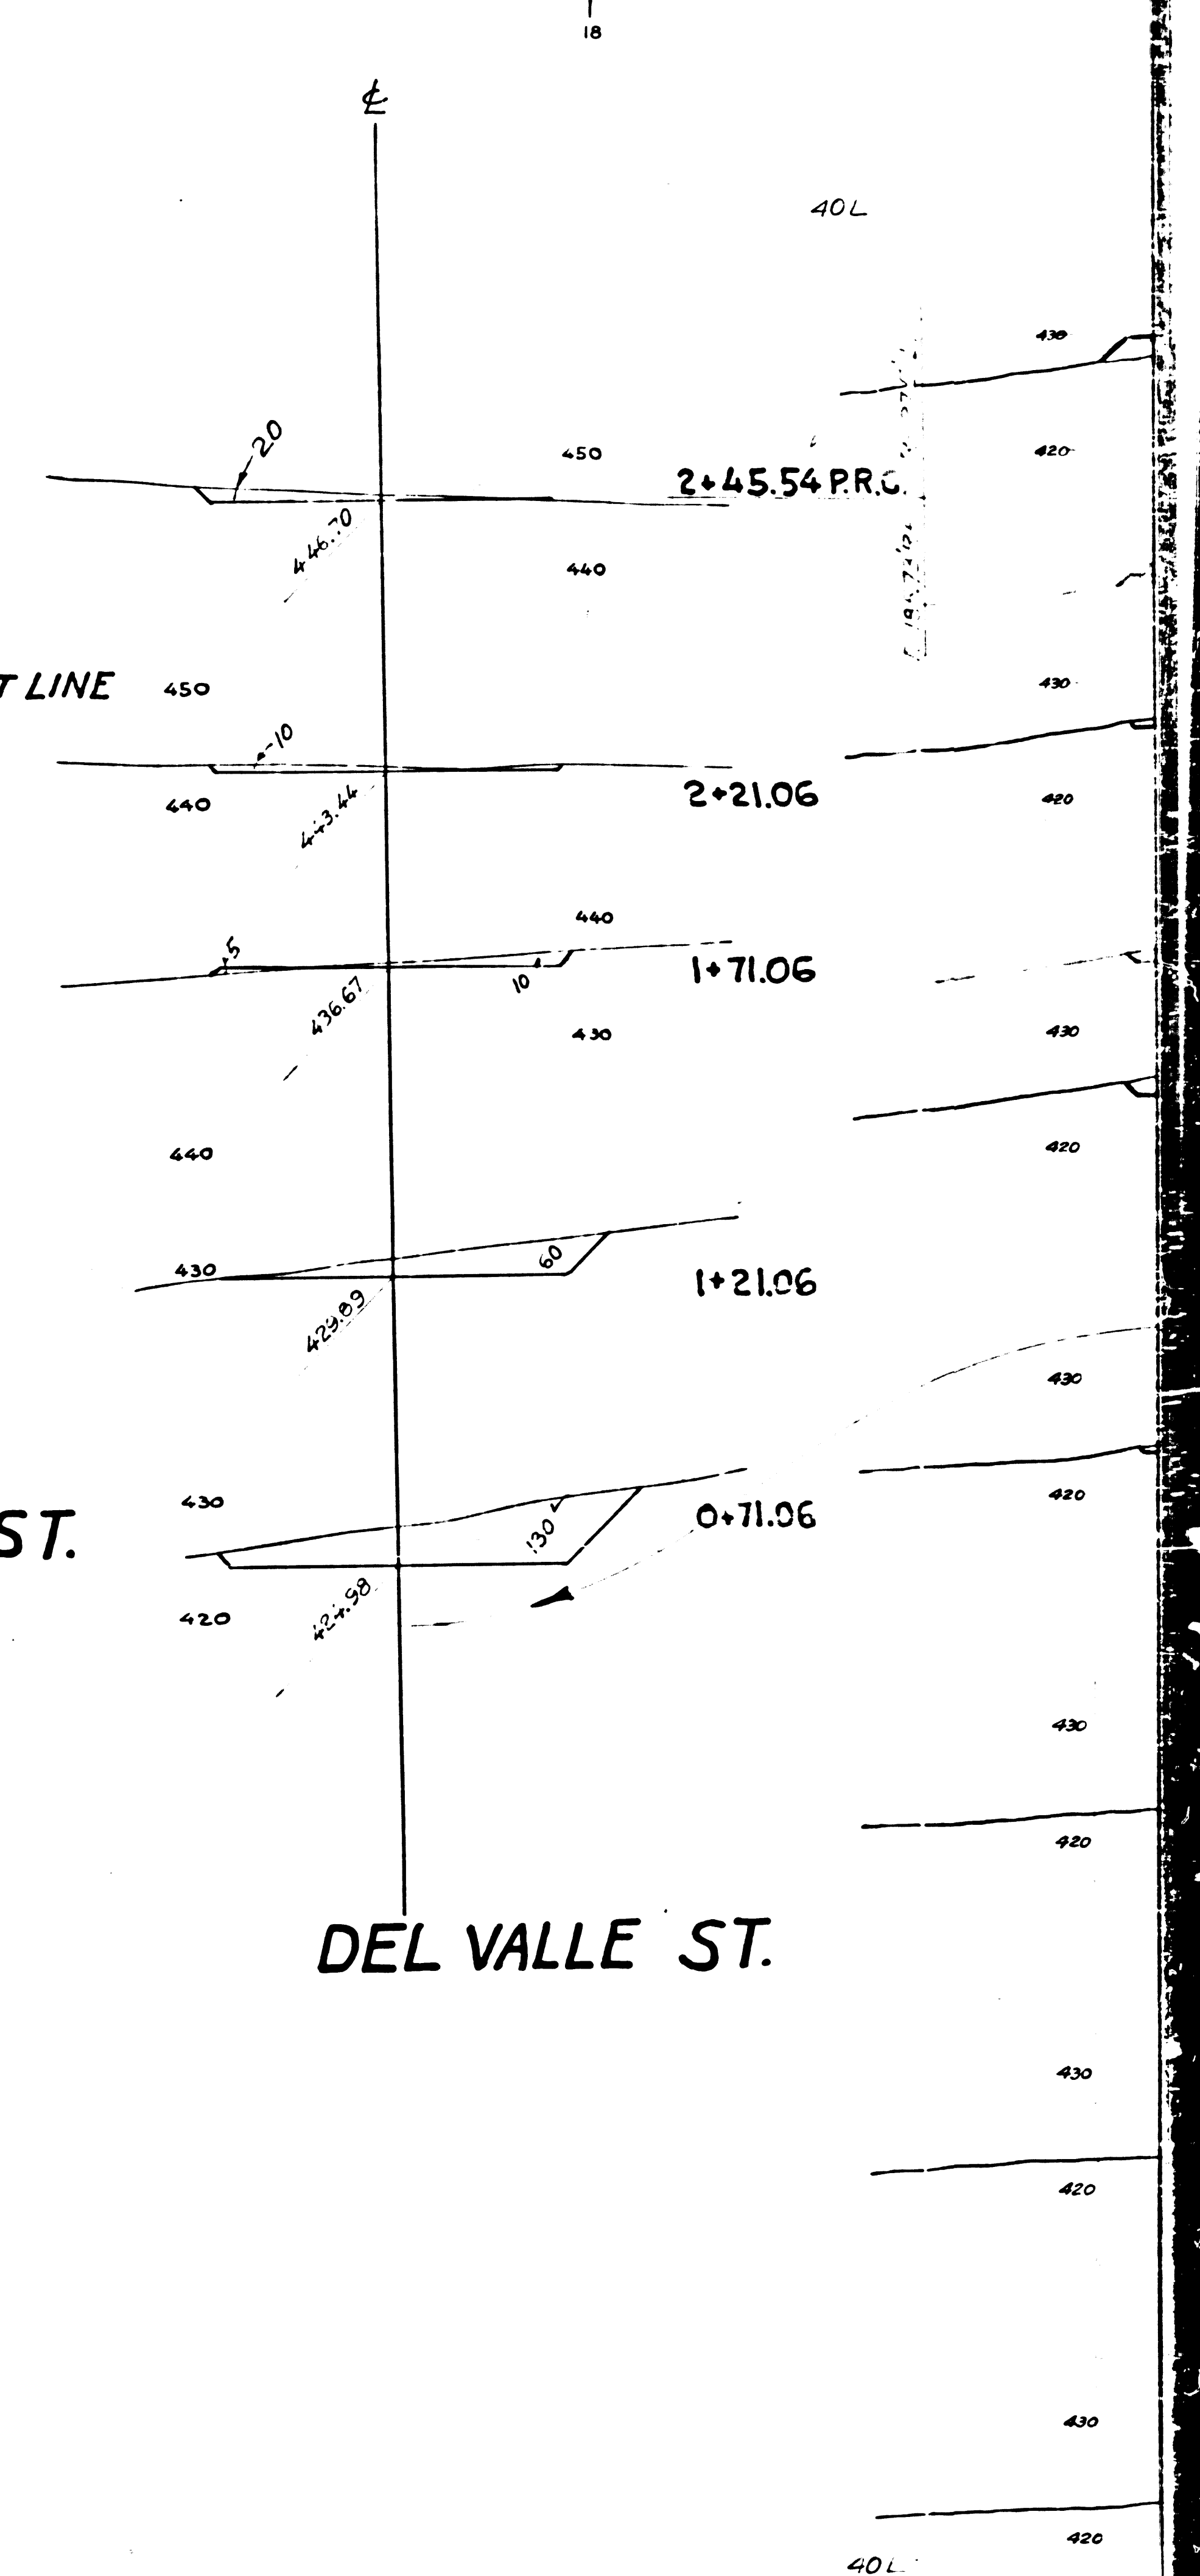


CSB 1952-2
A1 OF A6

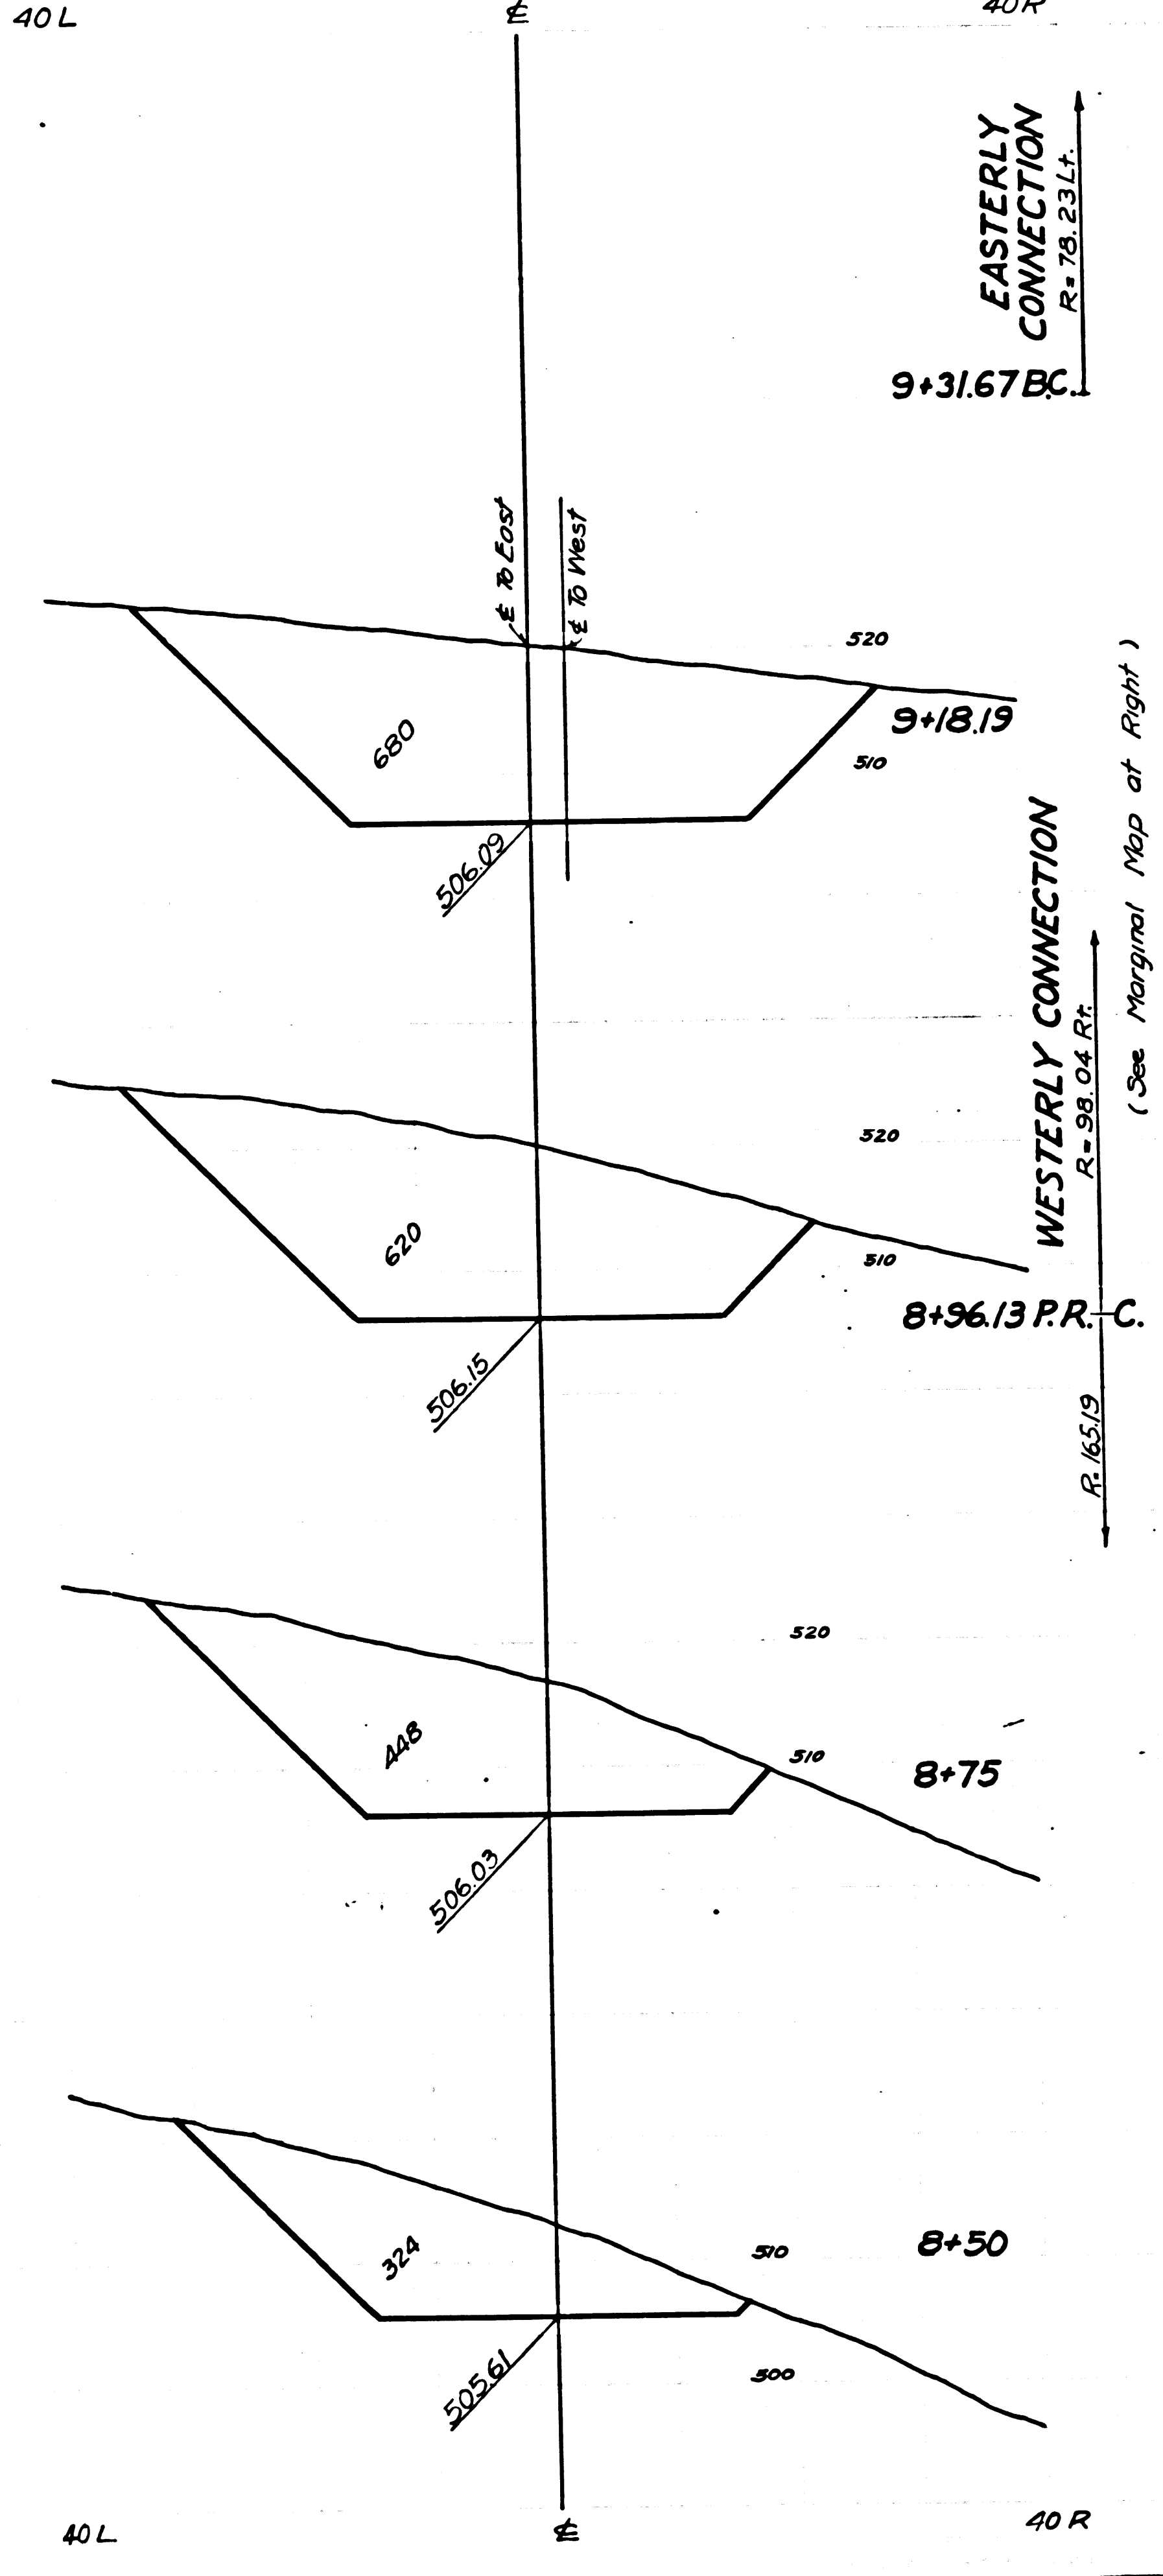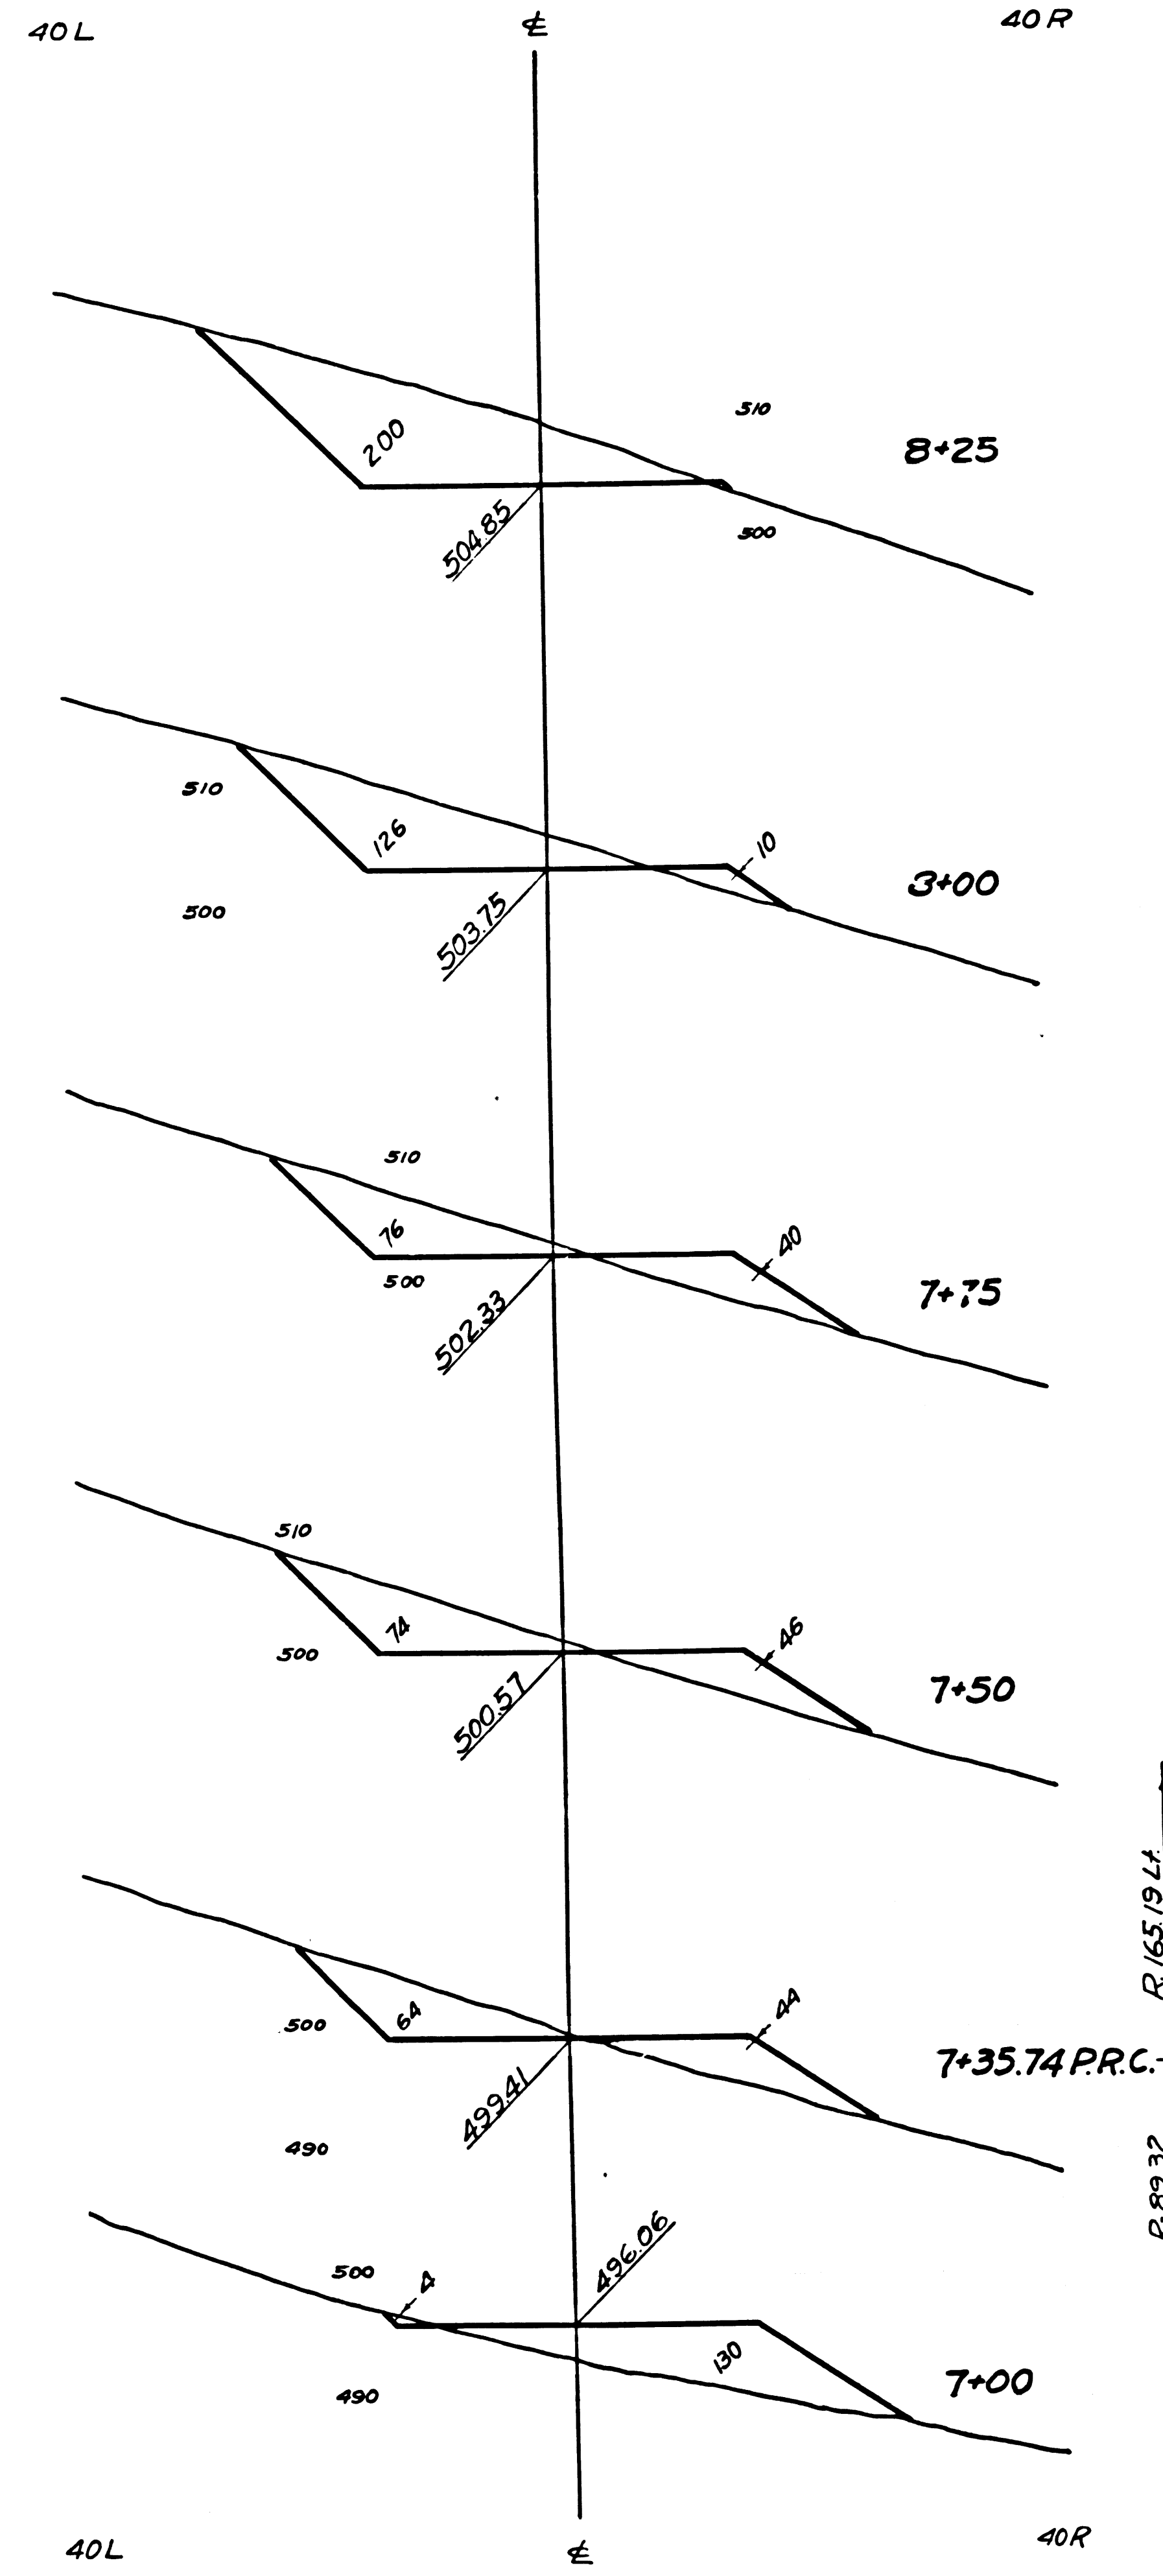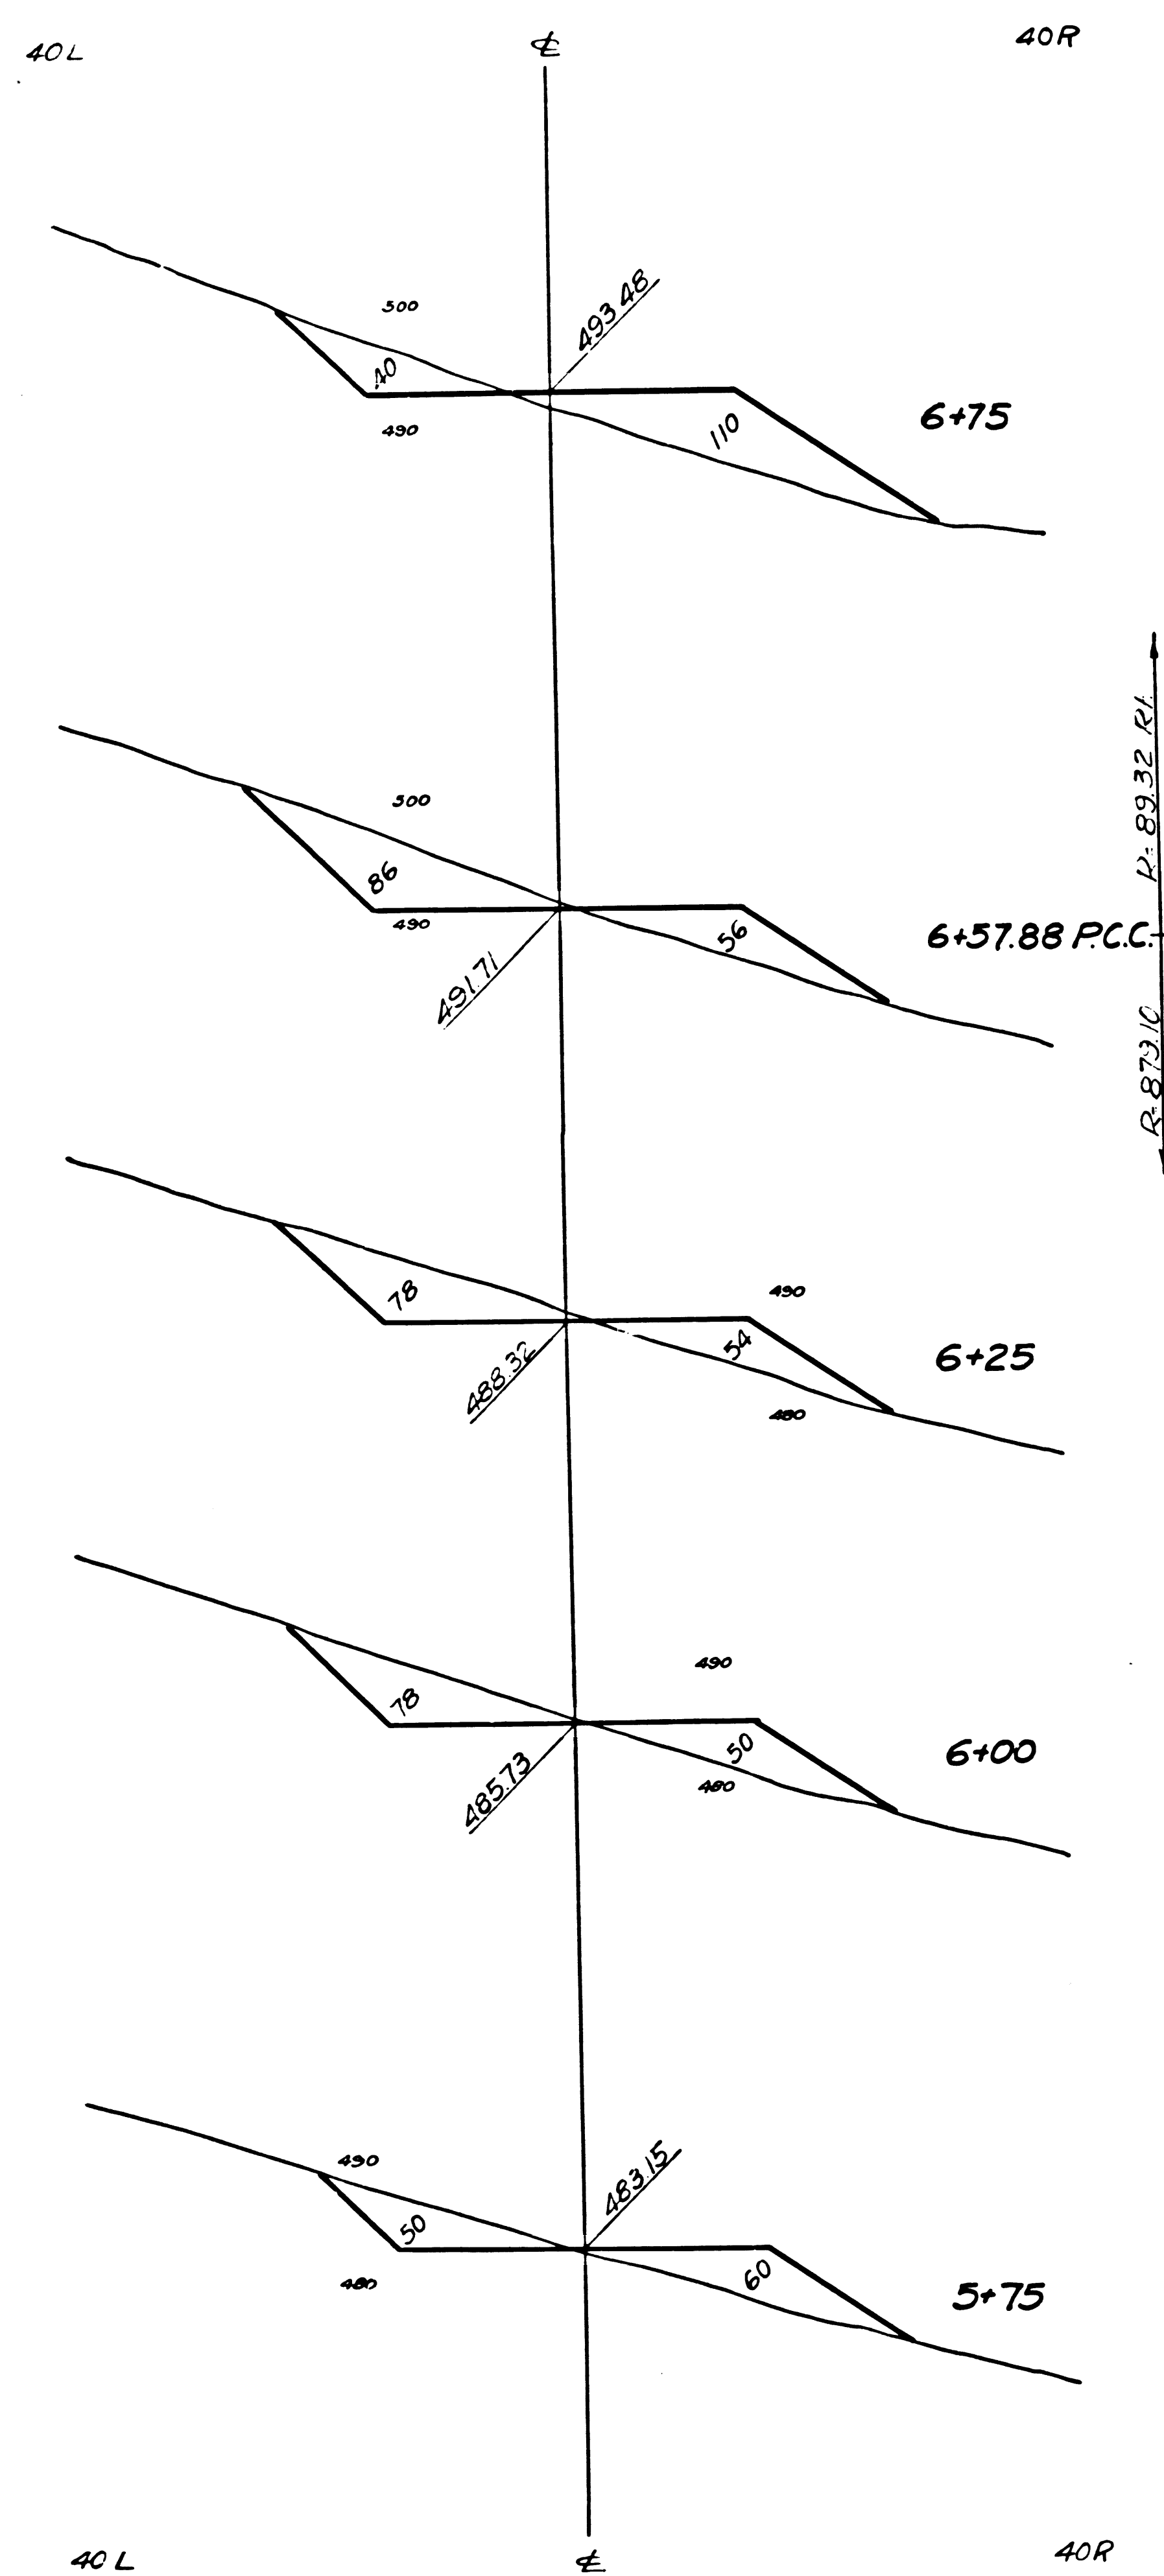


EASTERLY CONNECTION
R=79.23 Lf

WESTERLY CONNECTION
R=99.04 Lf
R=165.19

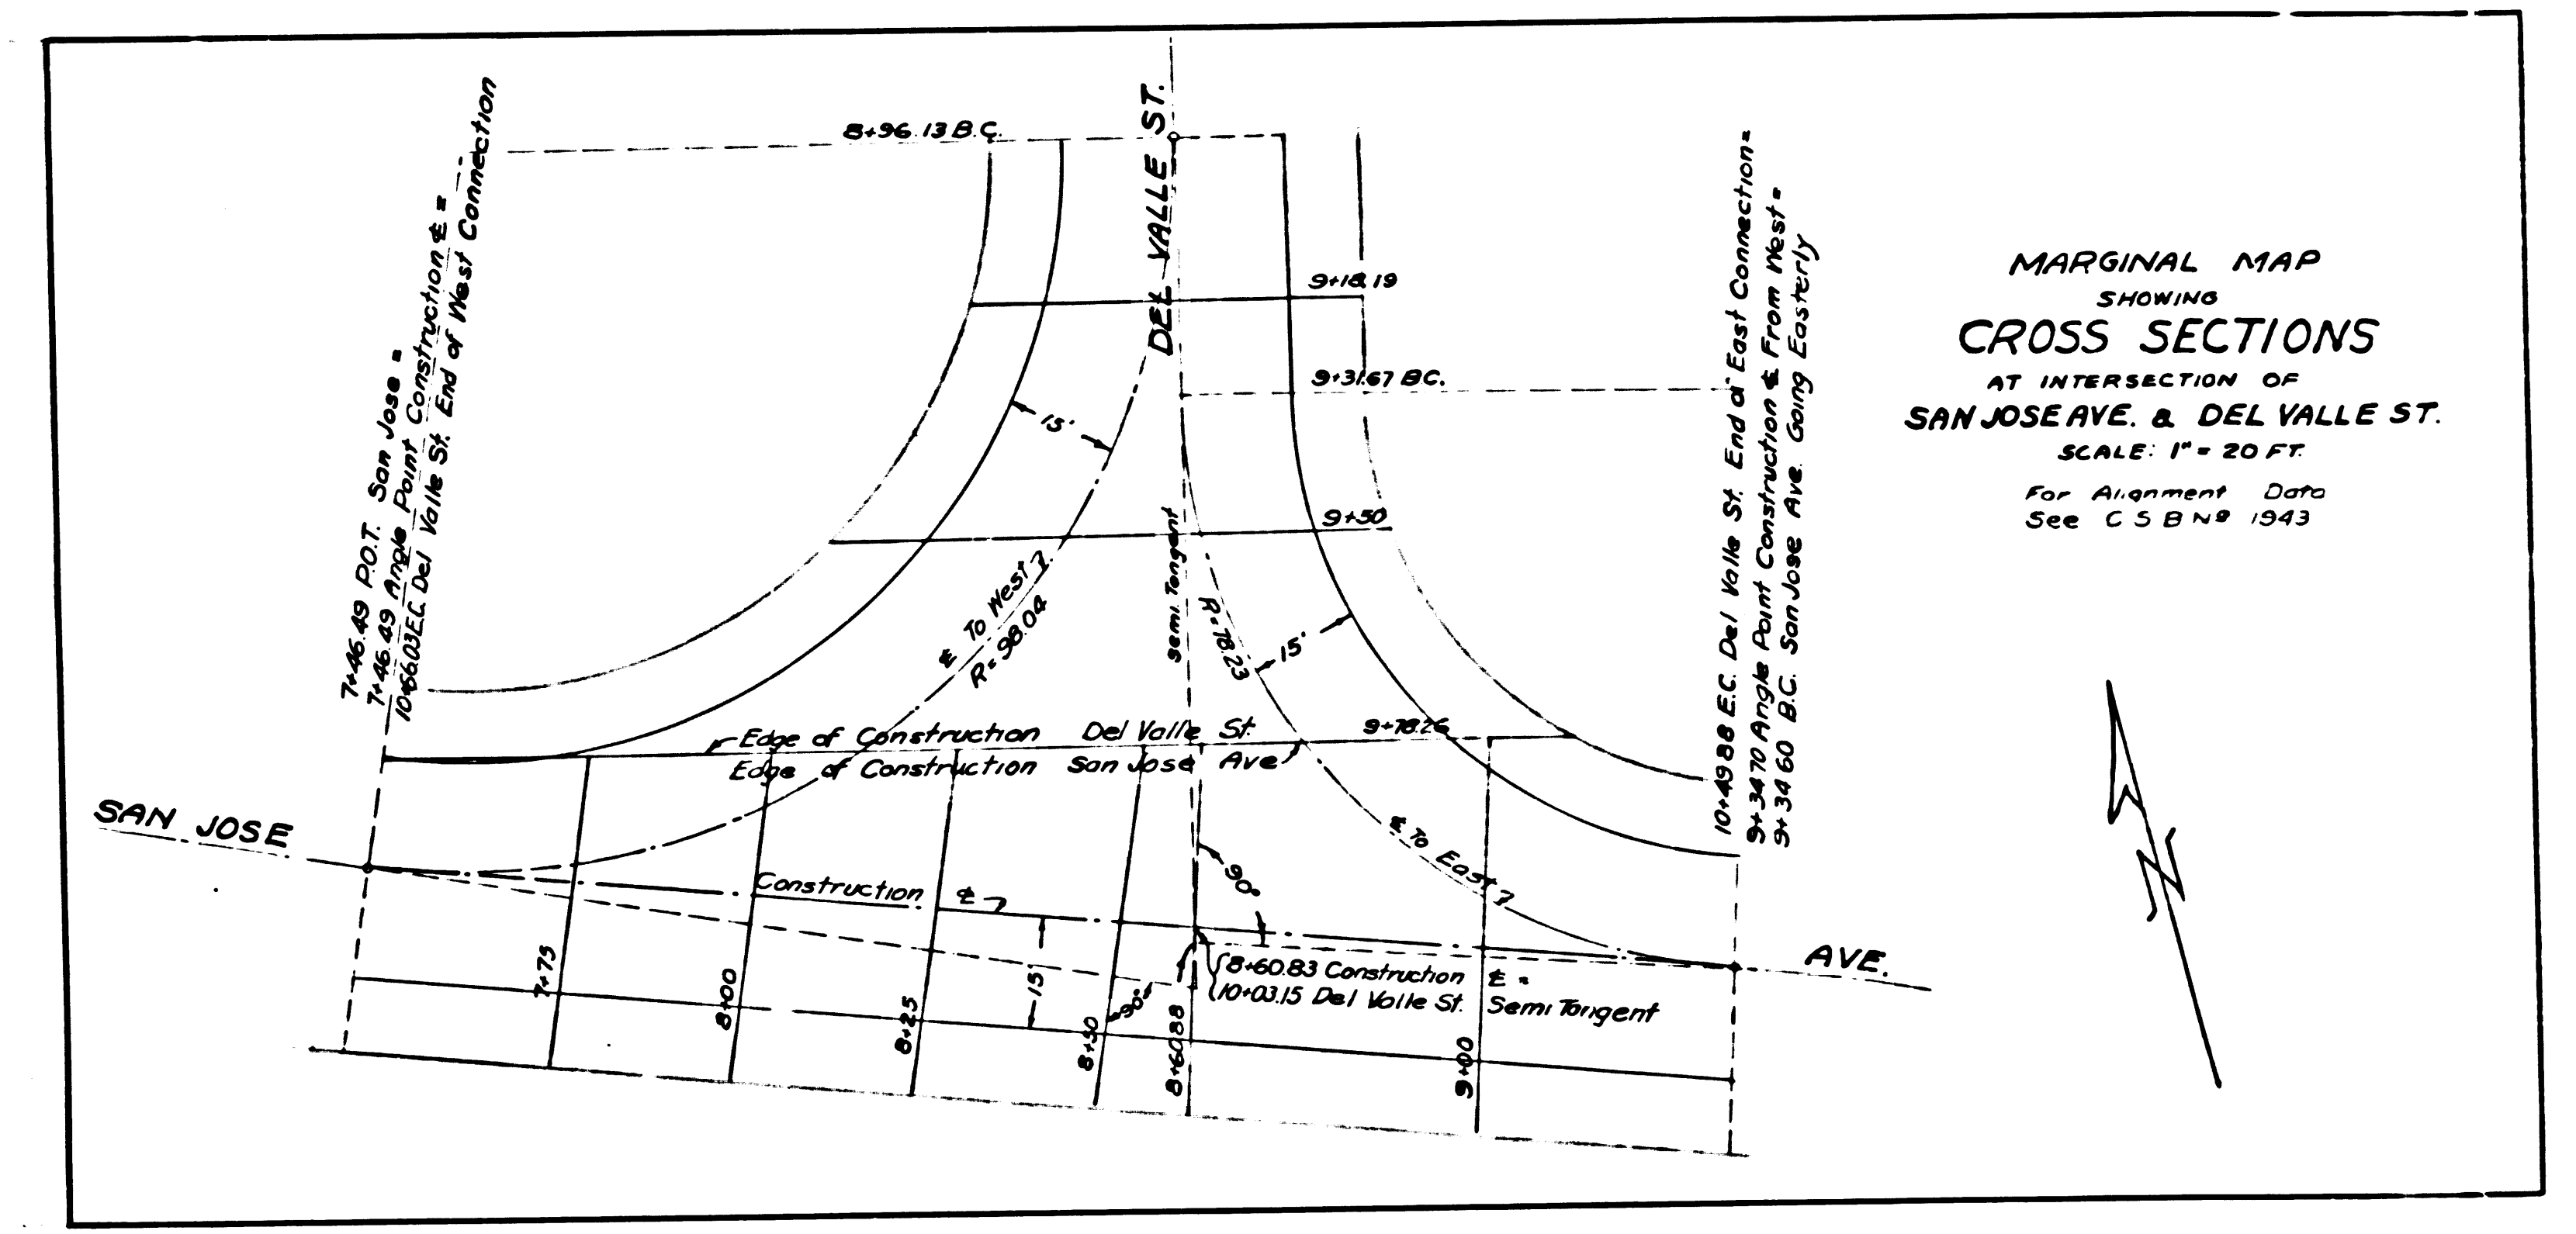


DEL VALLE ST.

10+03.15 ON SEMI-TANGENT =
8+60.83 SAN JOSE AVE
(See San Jose Ave Sections)

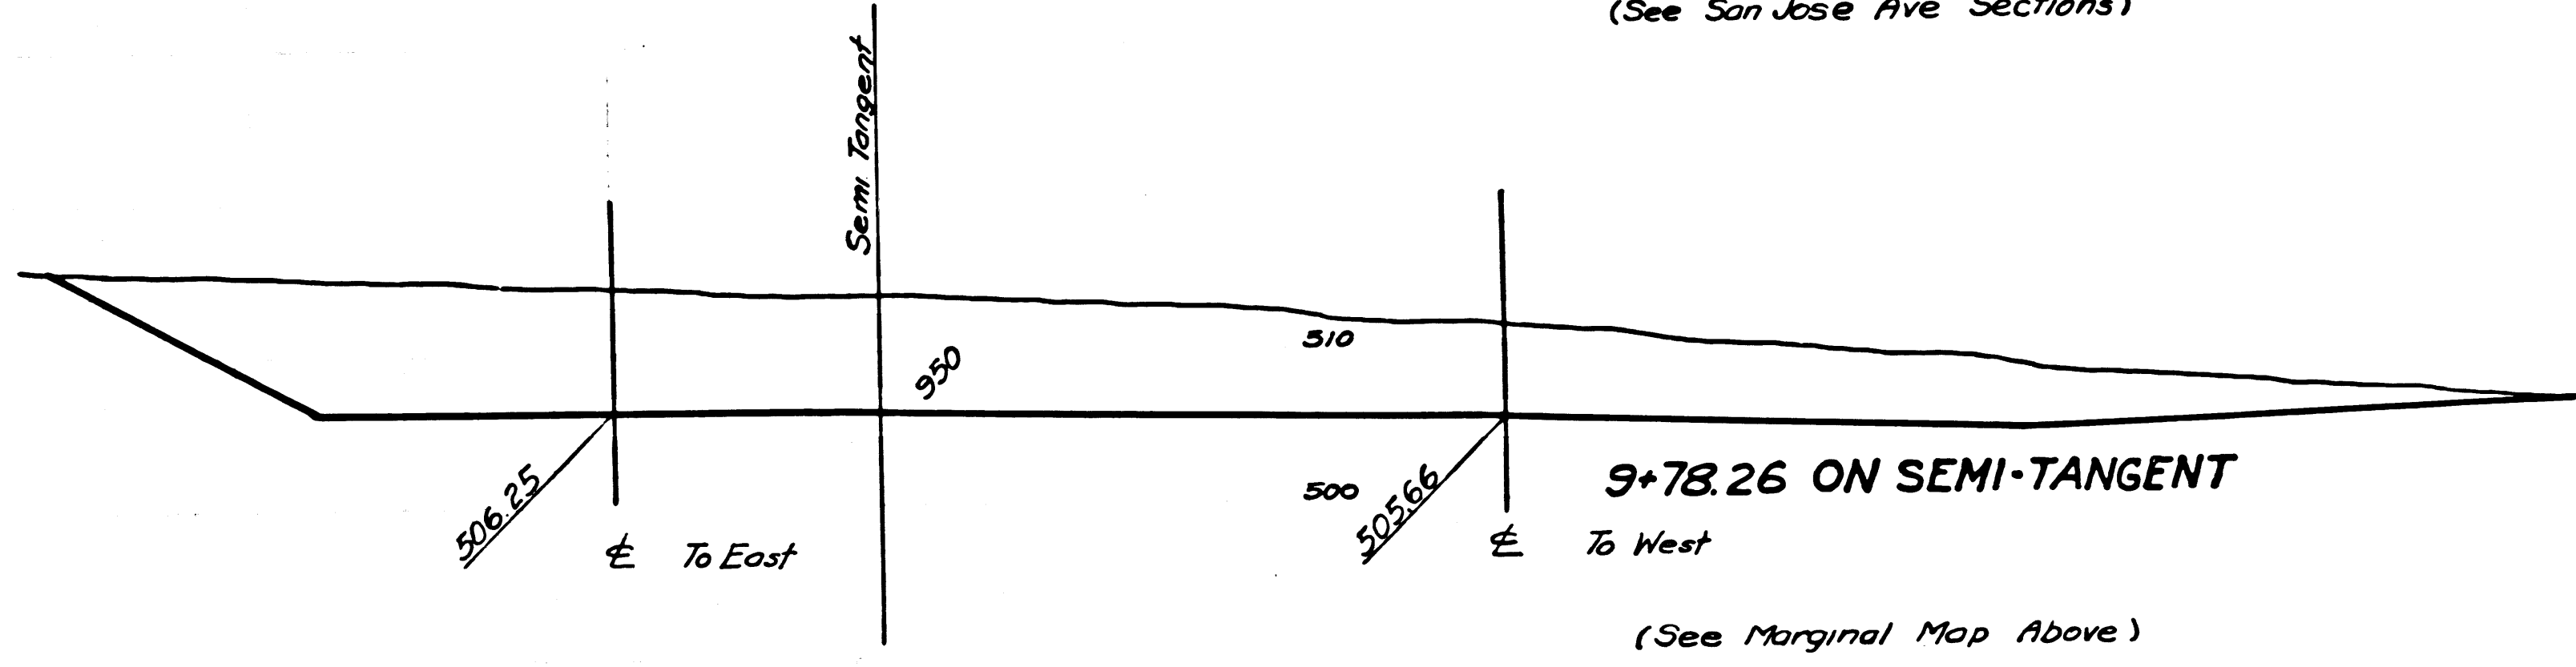

(See Marginal Map Above)

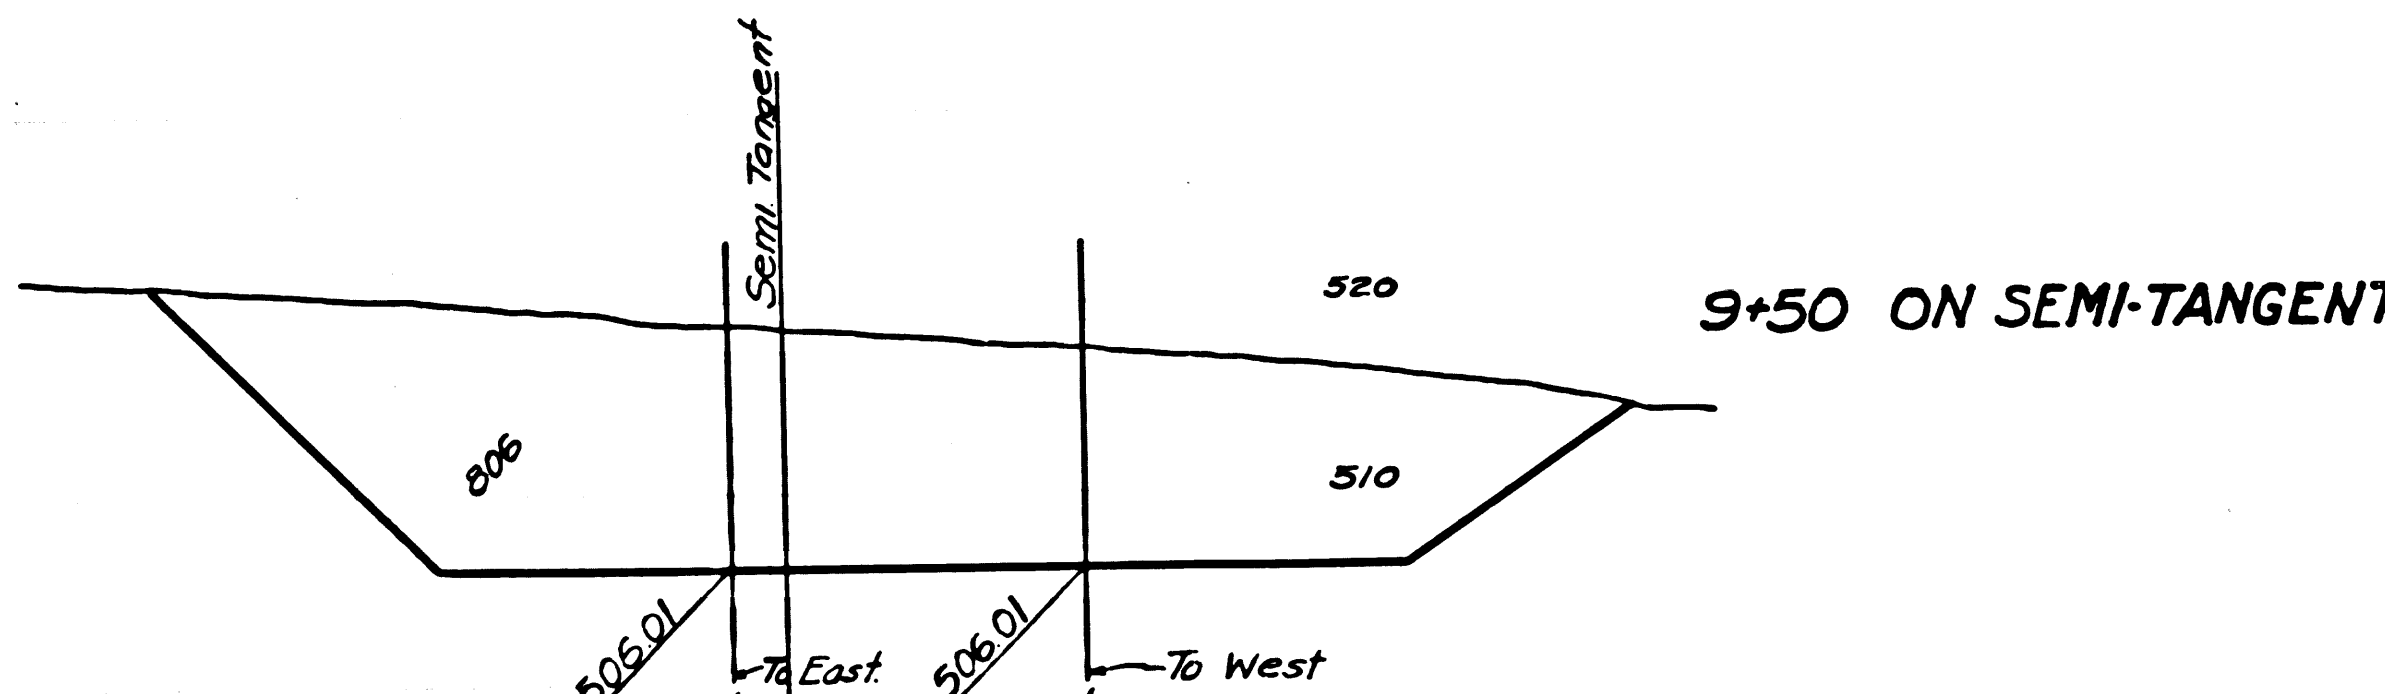

SAN JOSE

CSB 1952-2
A3 OF A6

MARGINAL MAP
SHOWING
CROSS SECTIONS
AT INTERSECTION OF
SAN JOSE AVE. & DEL VALLE ST.
SCALE: 1" = 20 FF.
For Alignment Data
See C S B N # 1943

15

D'ANGENT

AGENT
$$D \perp B.C.$$

2+00

30L

30 R

Hand-drawn cross-section diagram of a road with a central vertical axis labeled 'C'. The diagram shows the road profile and cross-sections at five stations: 6+75, 6+50, 6+25, 6+00, and 5+75. The left side is labeled '30L' and the right side '30R'. Elevation points are marked on the profile and cross-sections. Slopes are indicated by angles or percentages. The cross-sections show a central road width with sloped shoulders and a ditch on the right side.

Station	Left Side Slope (%)	Right Side Slope (%)	Left Side Elevation (ft)	Right Side Elevation (ft)
6+75	12	12	490	500
6+50	6	6	490	500
6+25	10	6	490	500
6+00	18	16	480	490
5+75	36	24	480	490



30L

30R




[illegible]

30L





CSB 1952-2
A4 OF A6

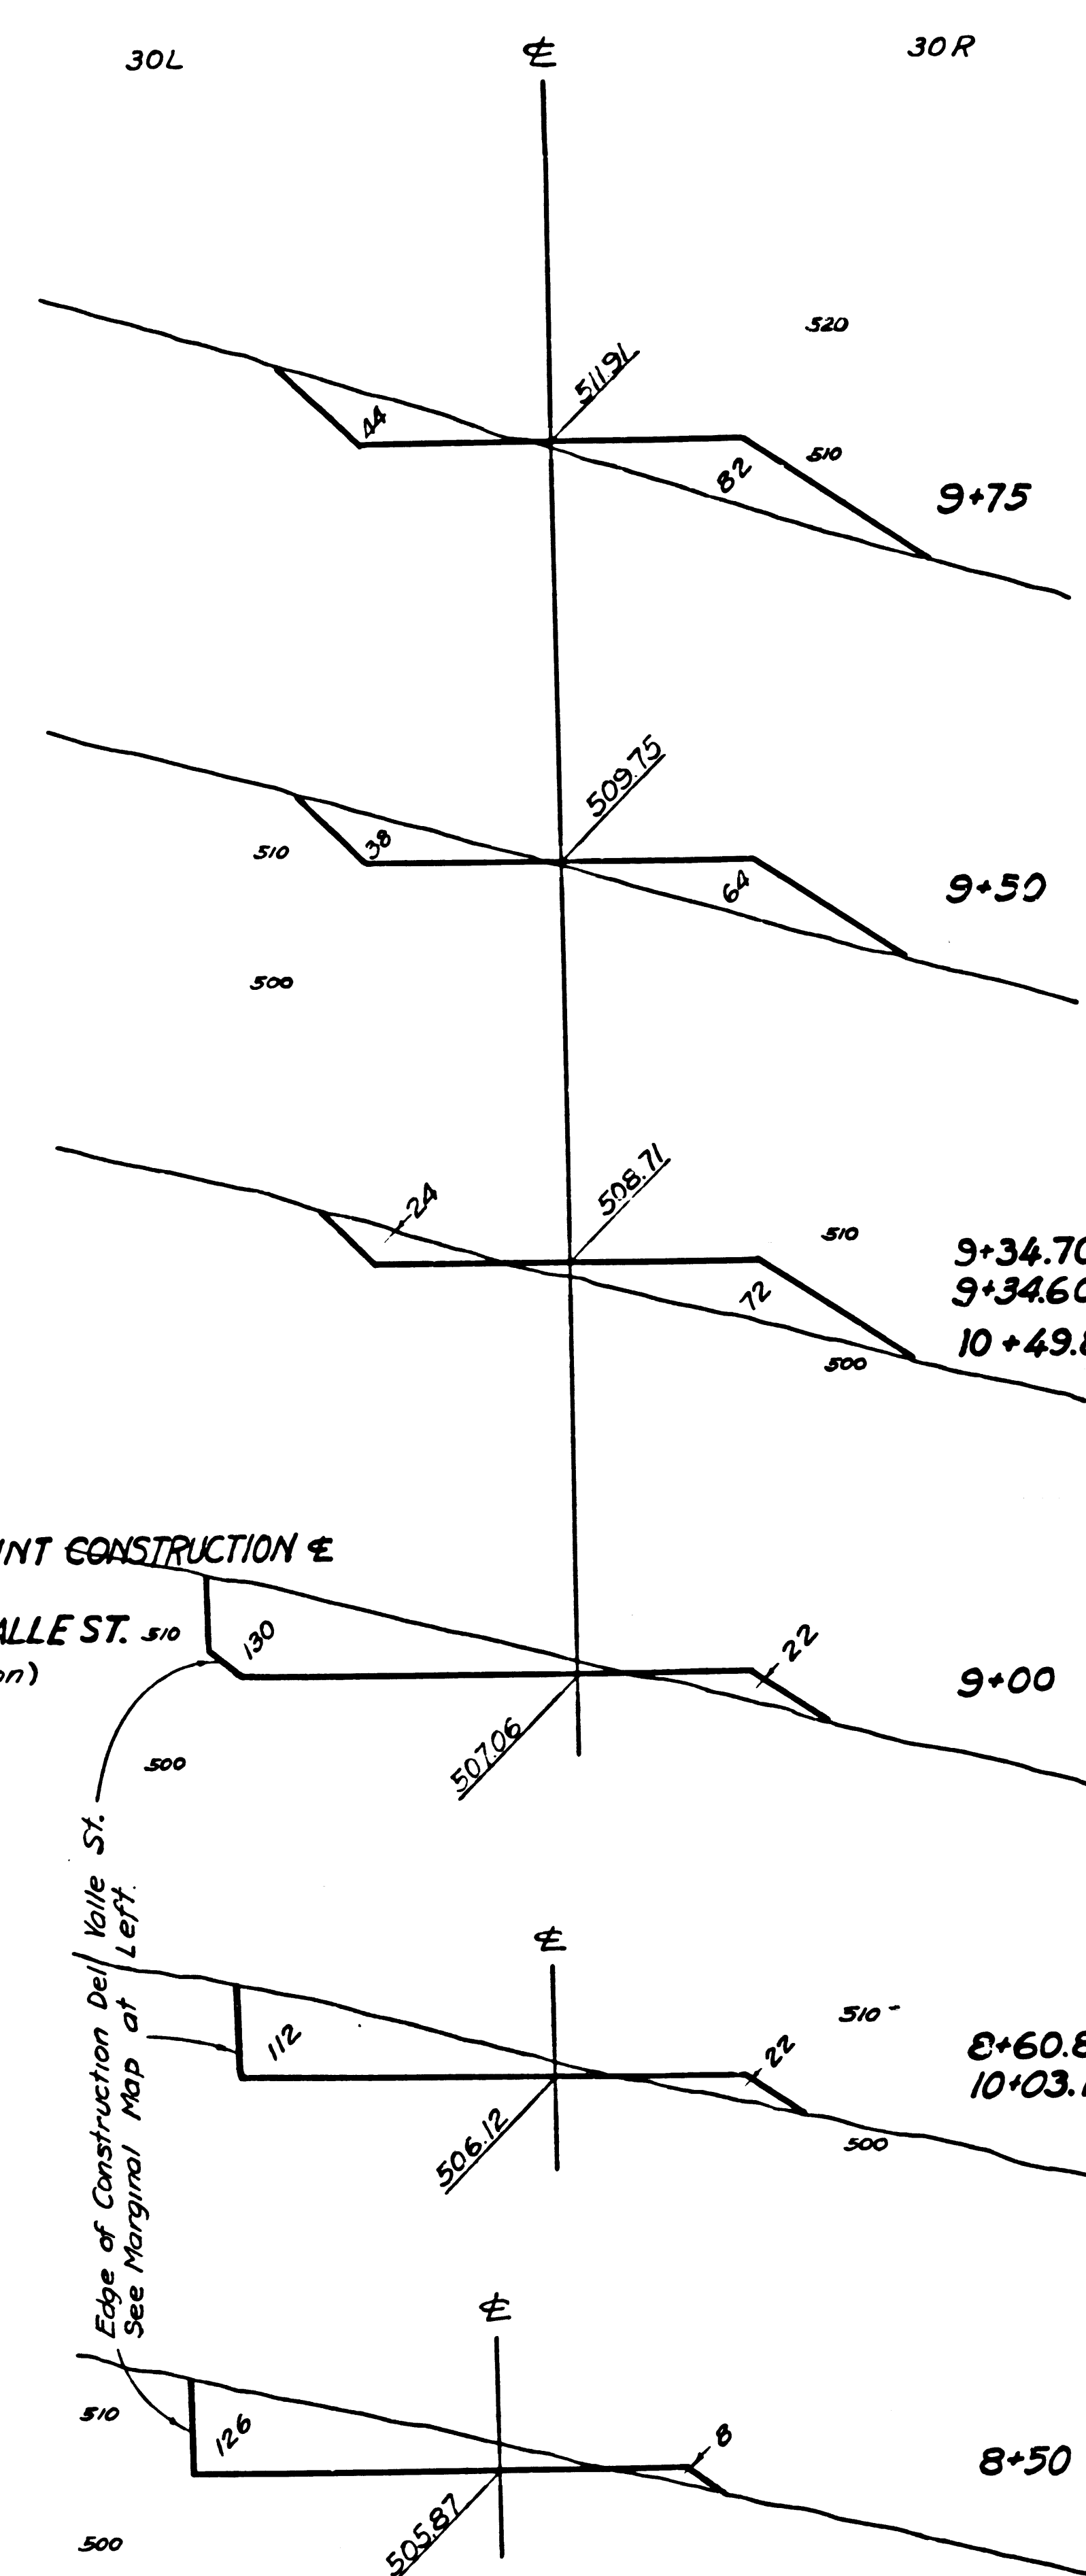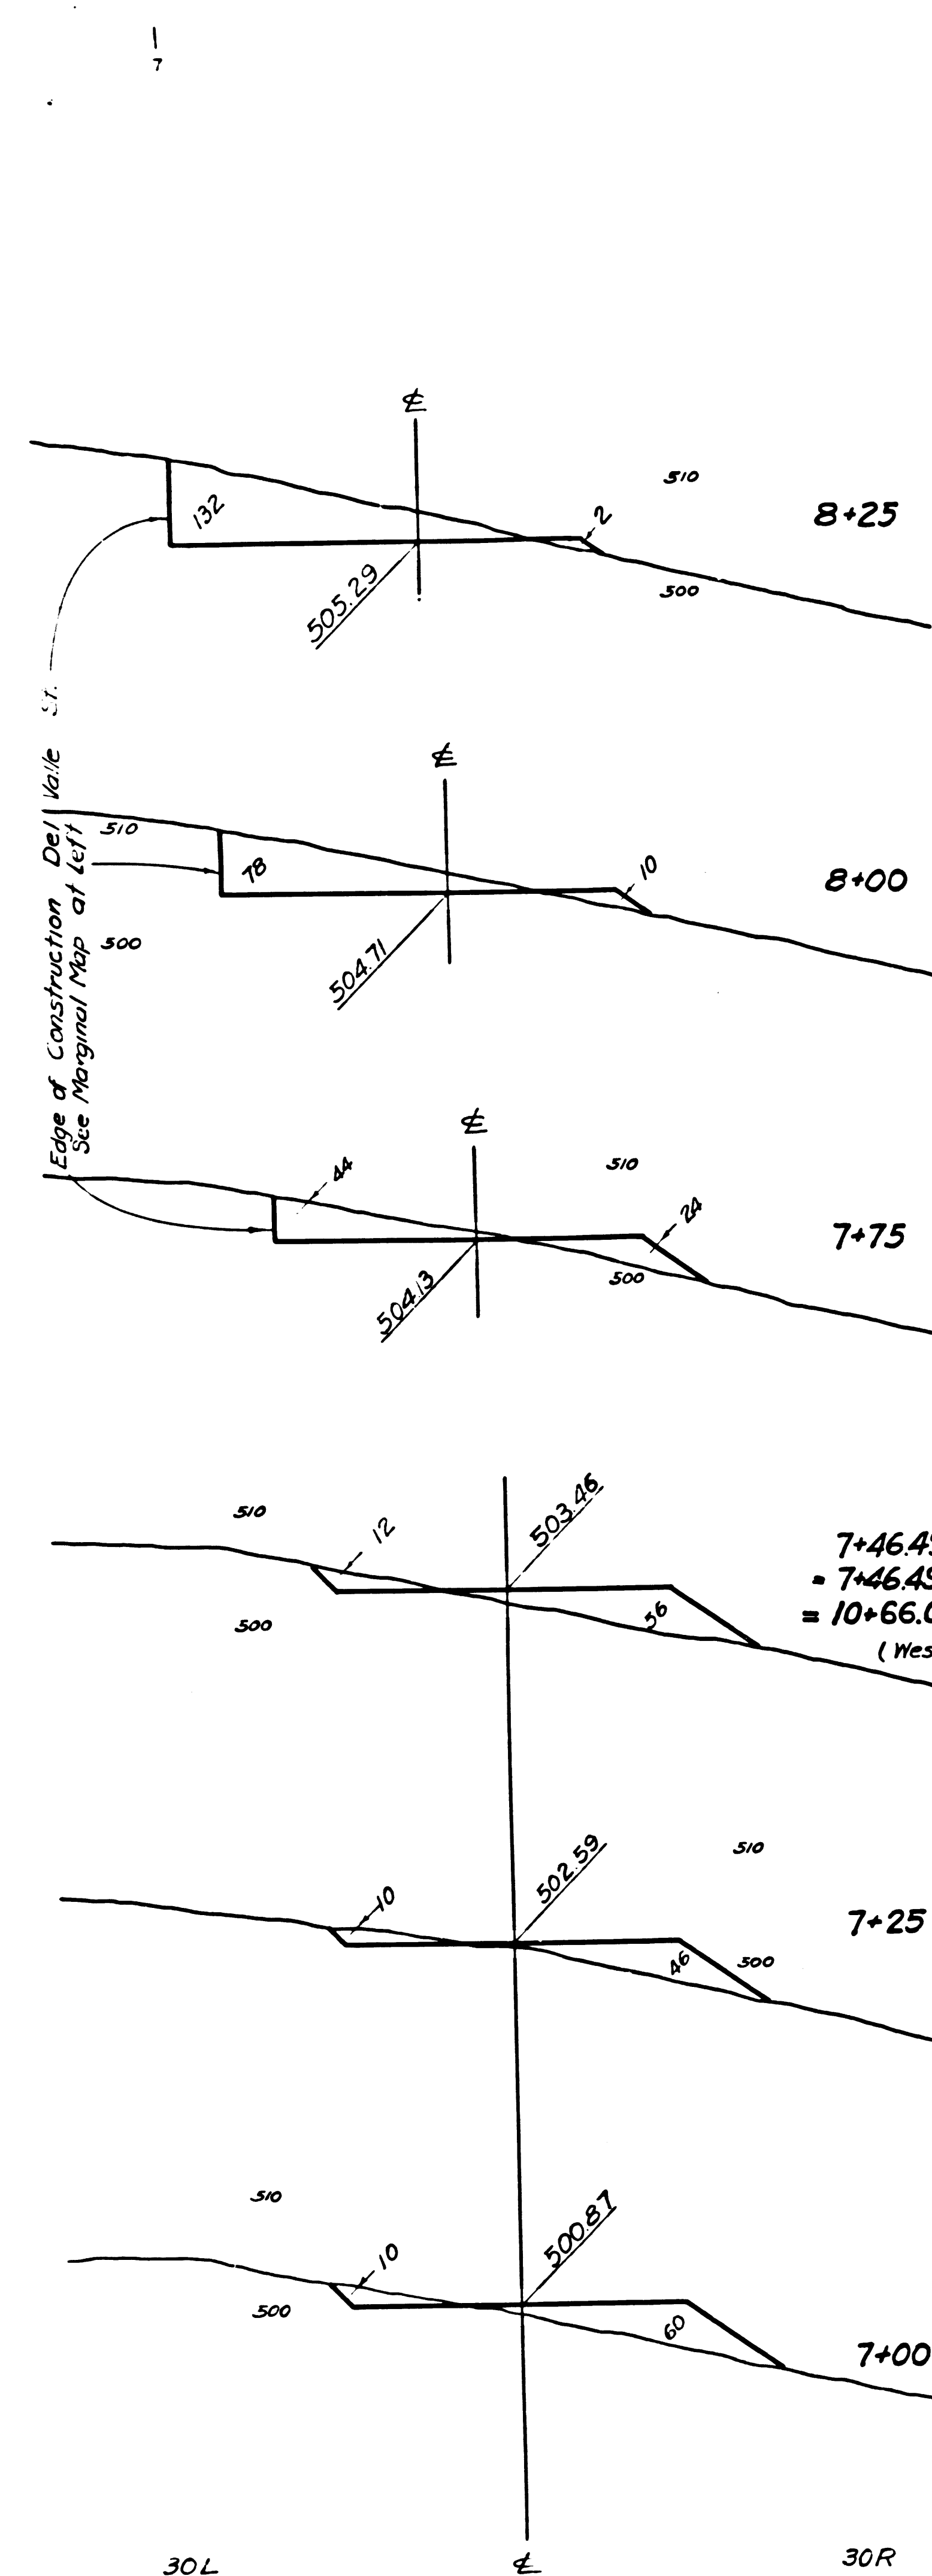

CONSTRUCTION $\pm$ =
 9+34.70
 9+34.60 B.C. =
 10+49.88 E.C. DEL VALLE ST.
 (Easterly Connection)

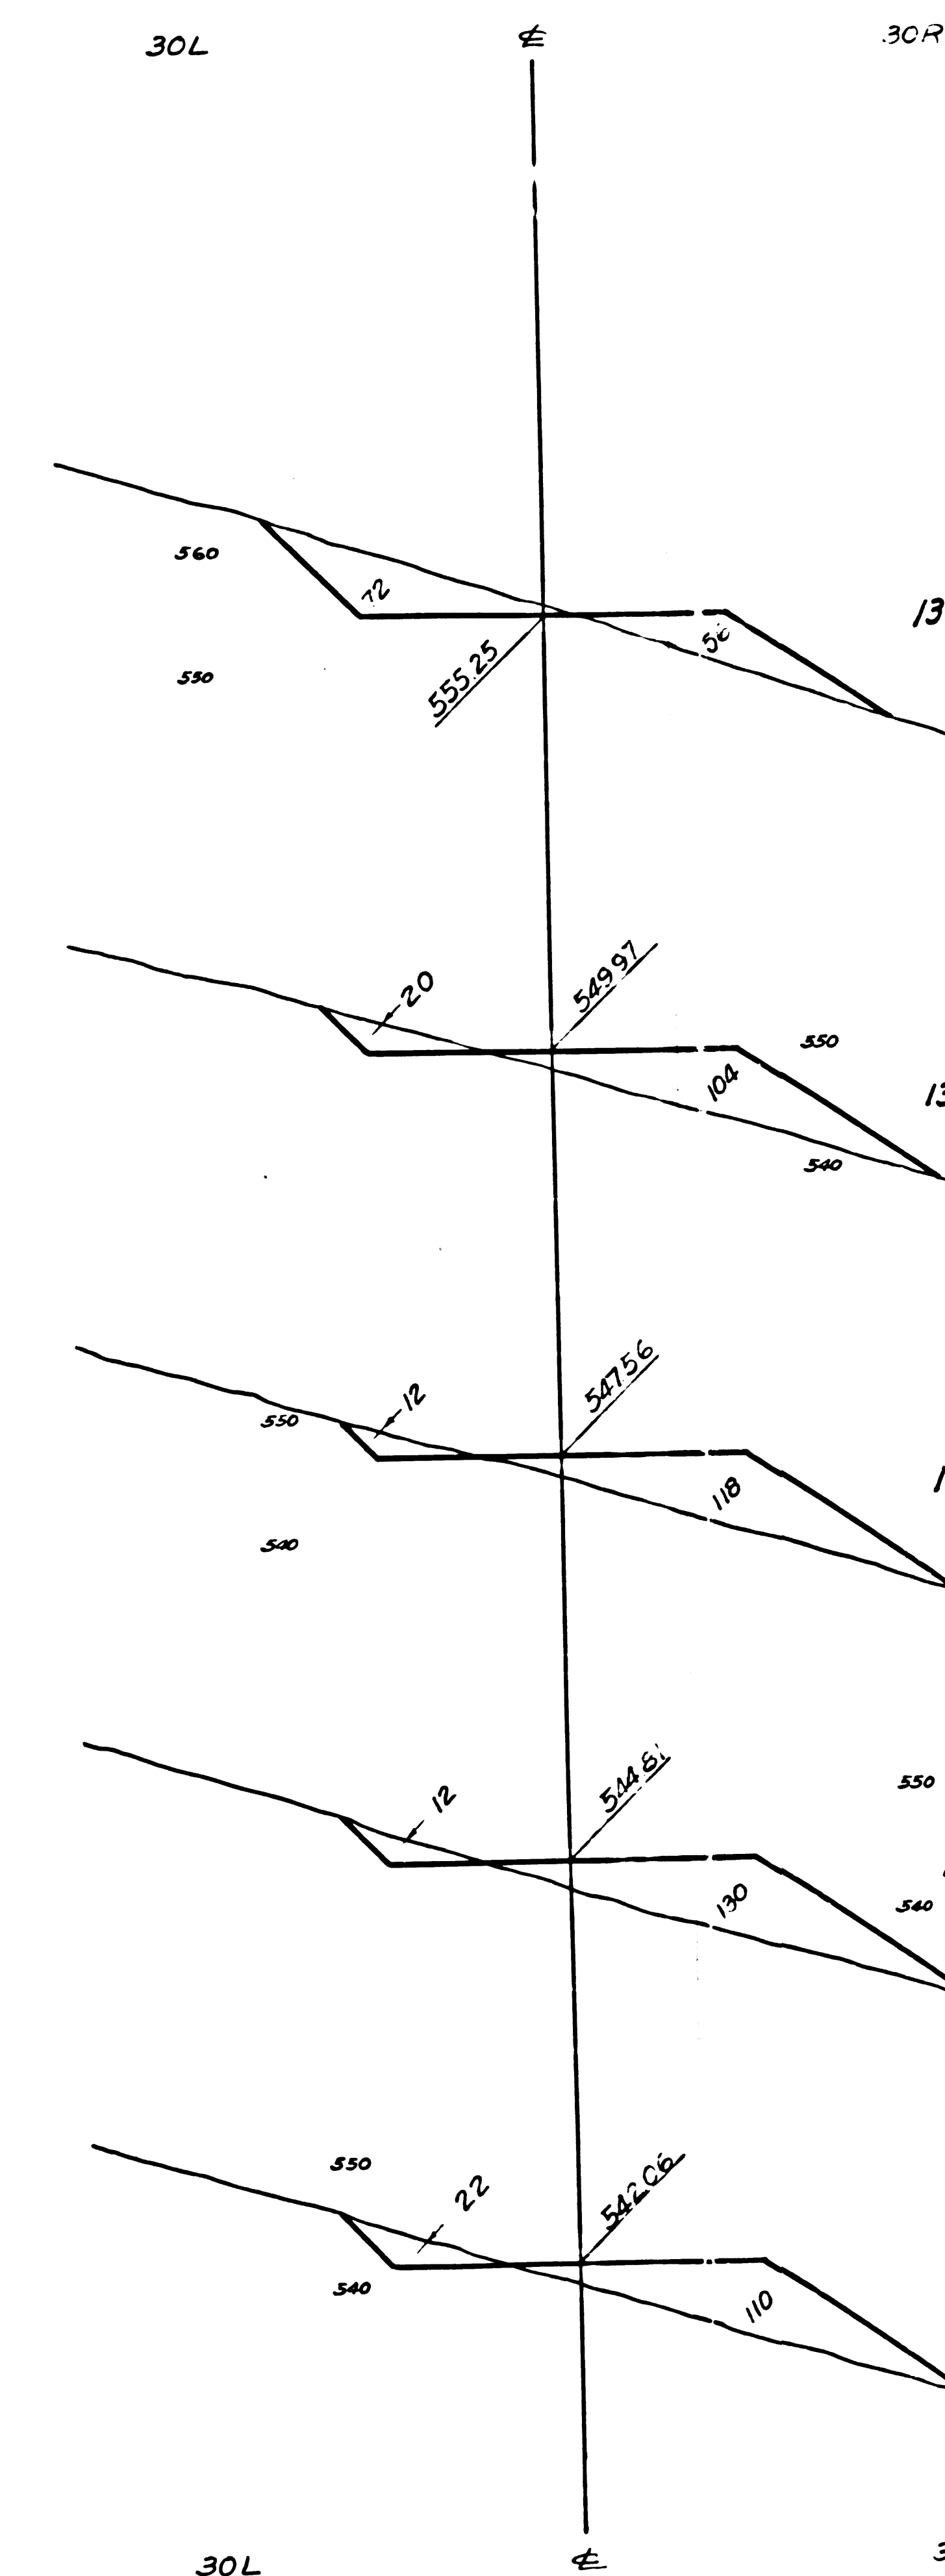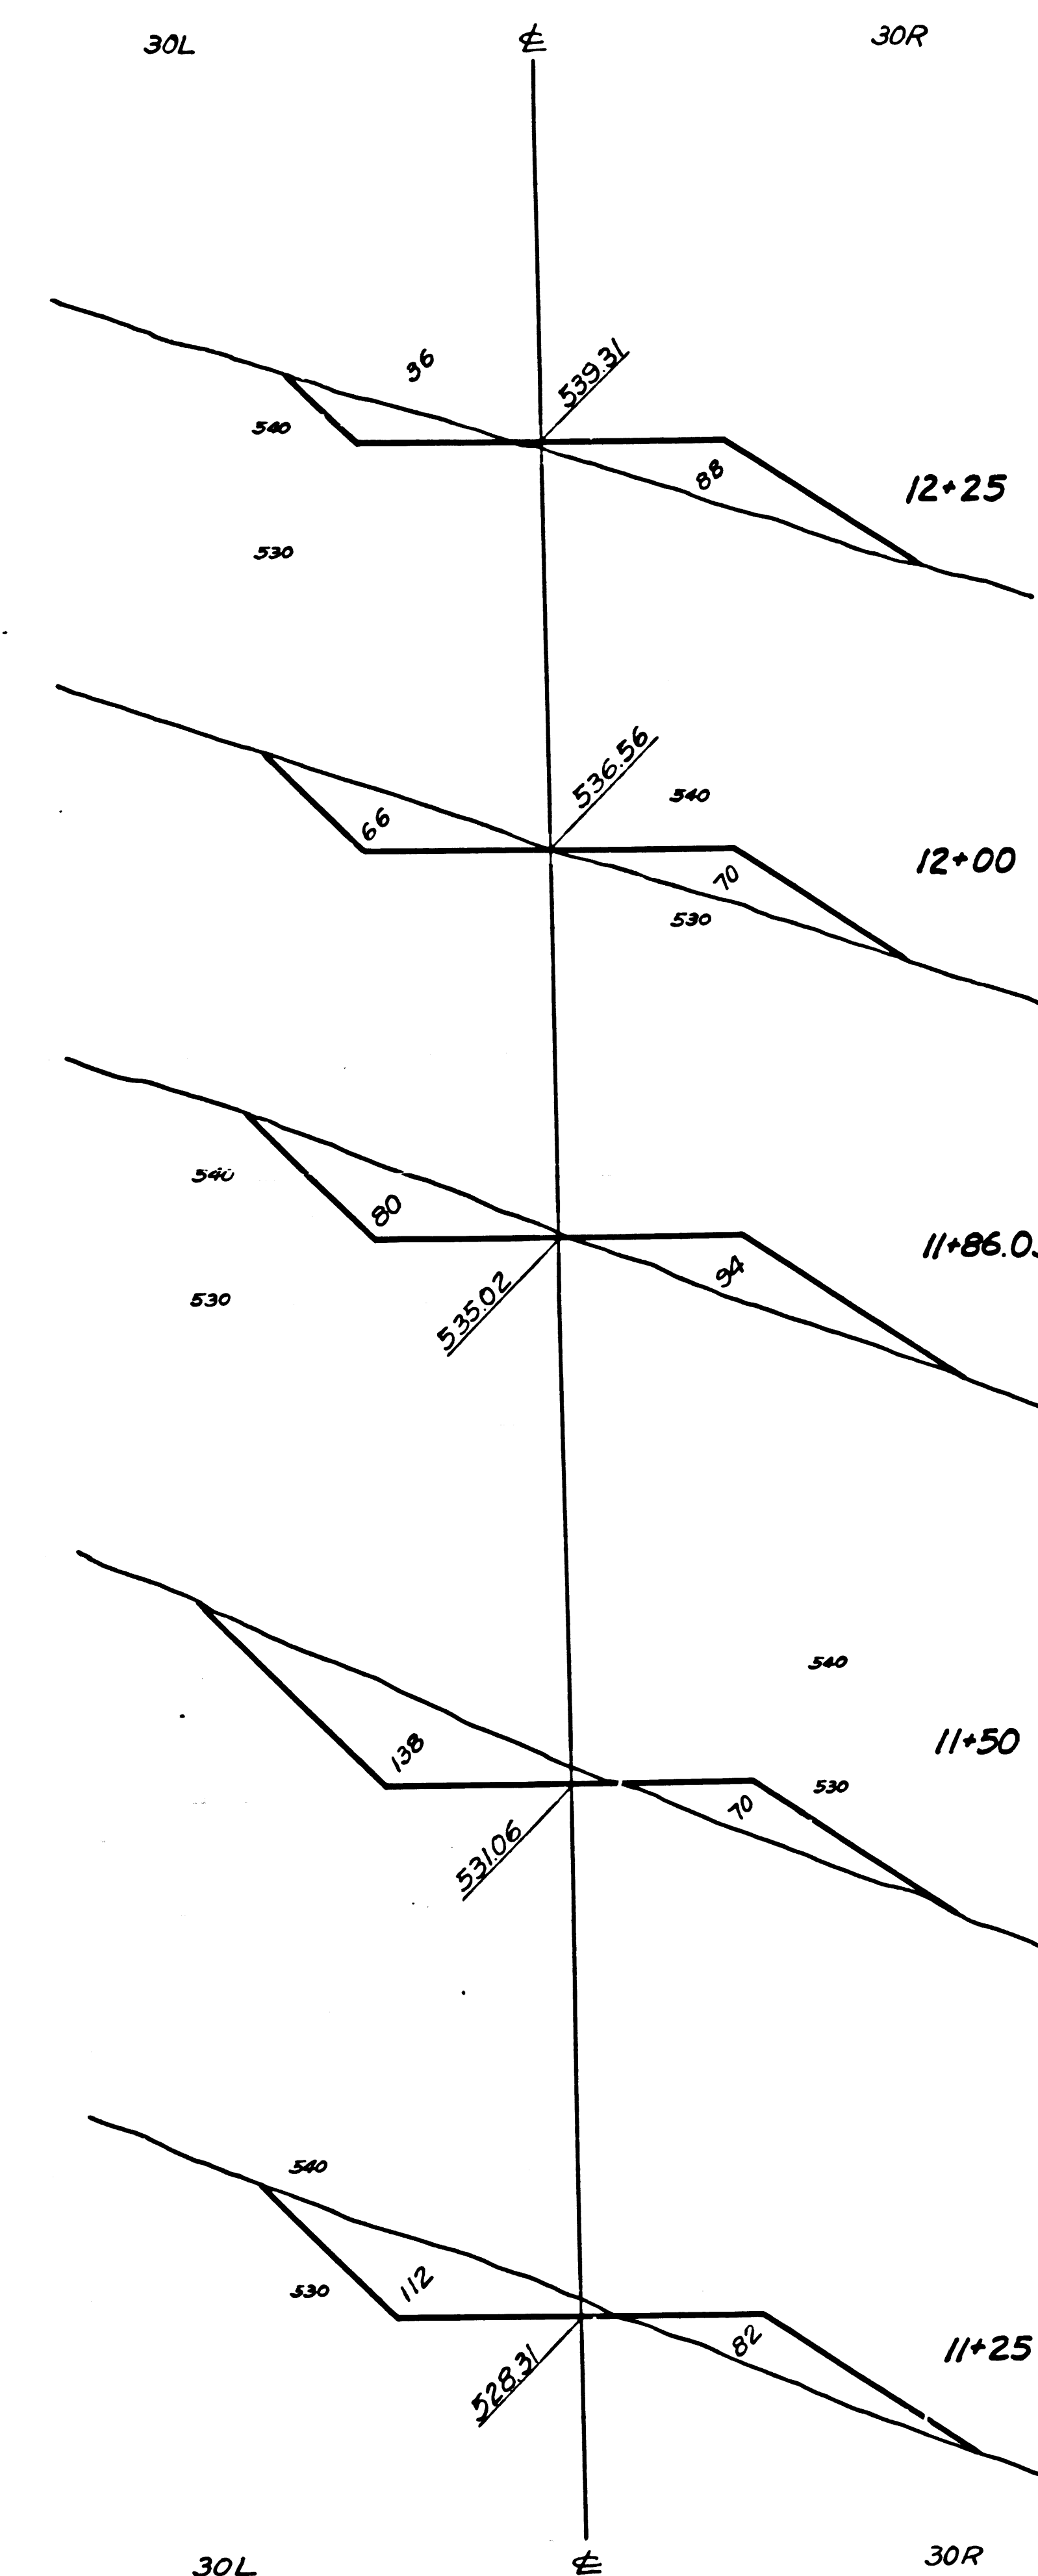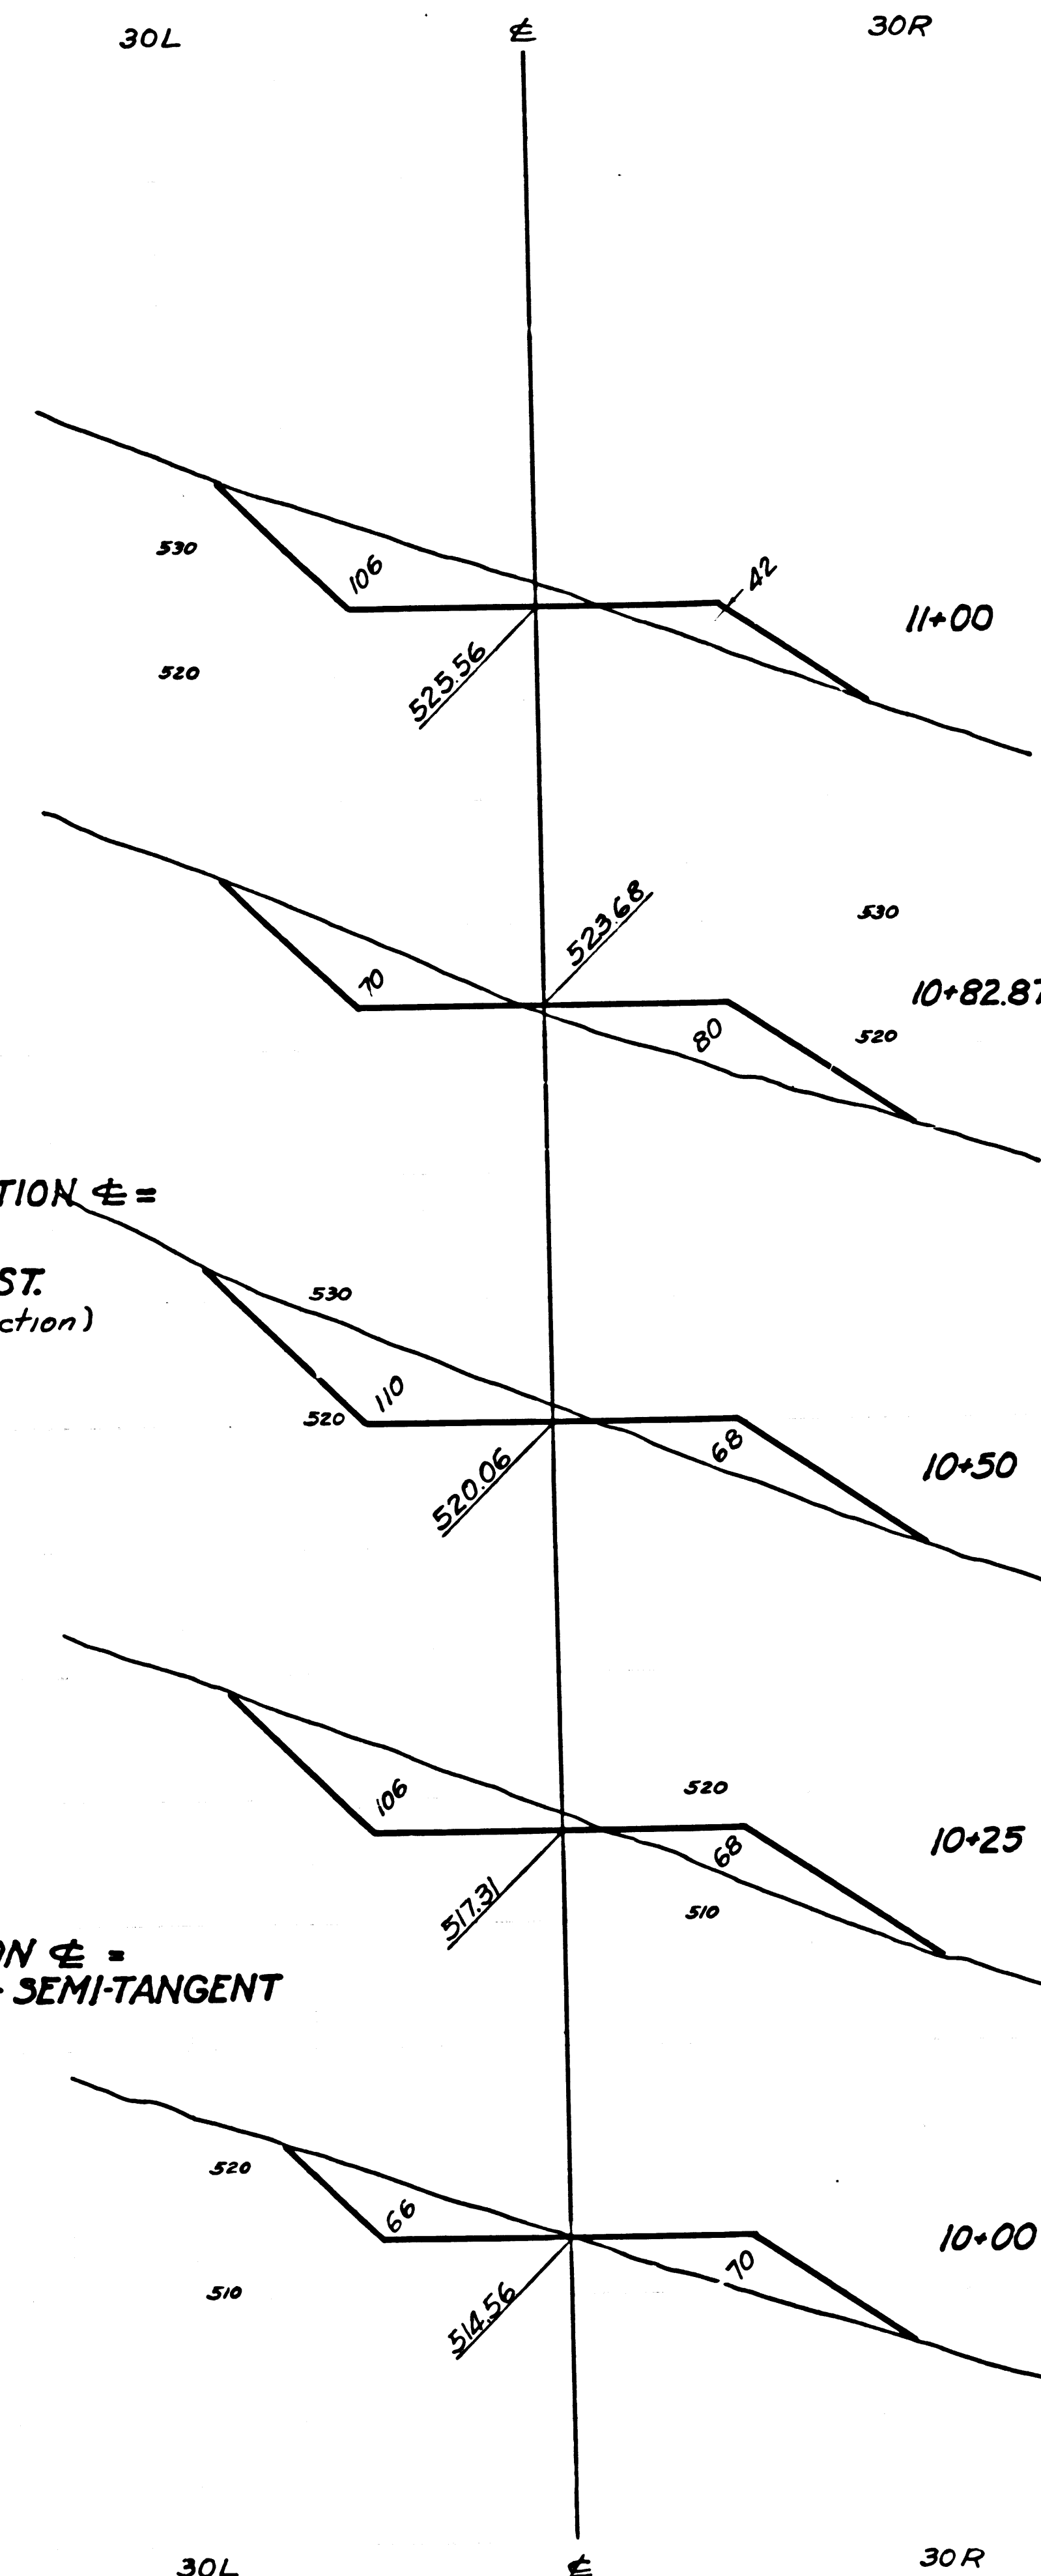

CSB 1952-2
 A5 OF A6

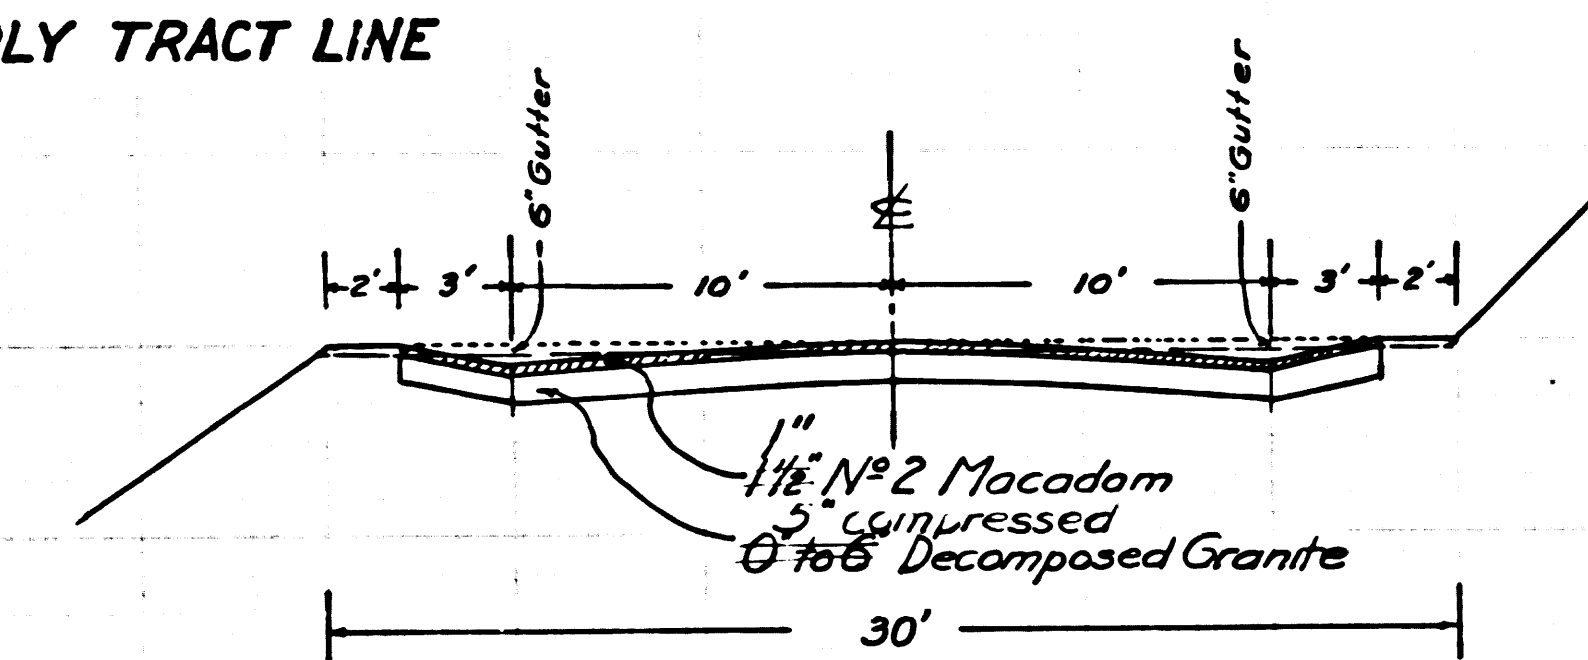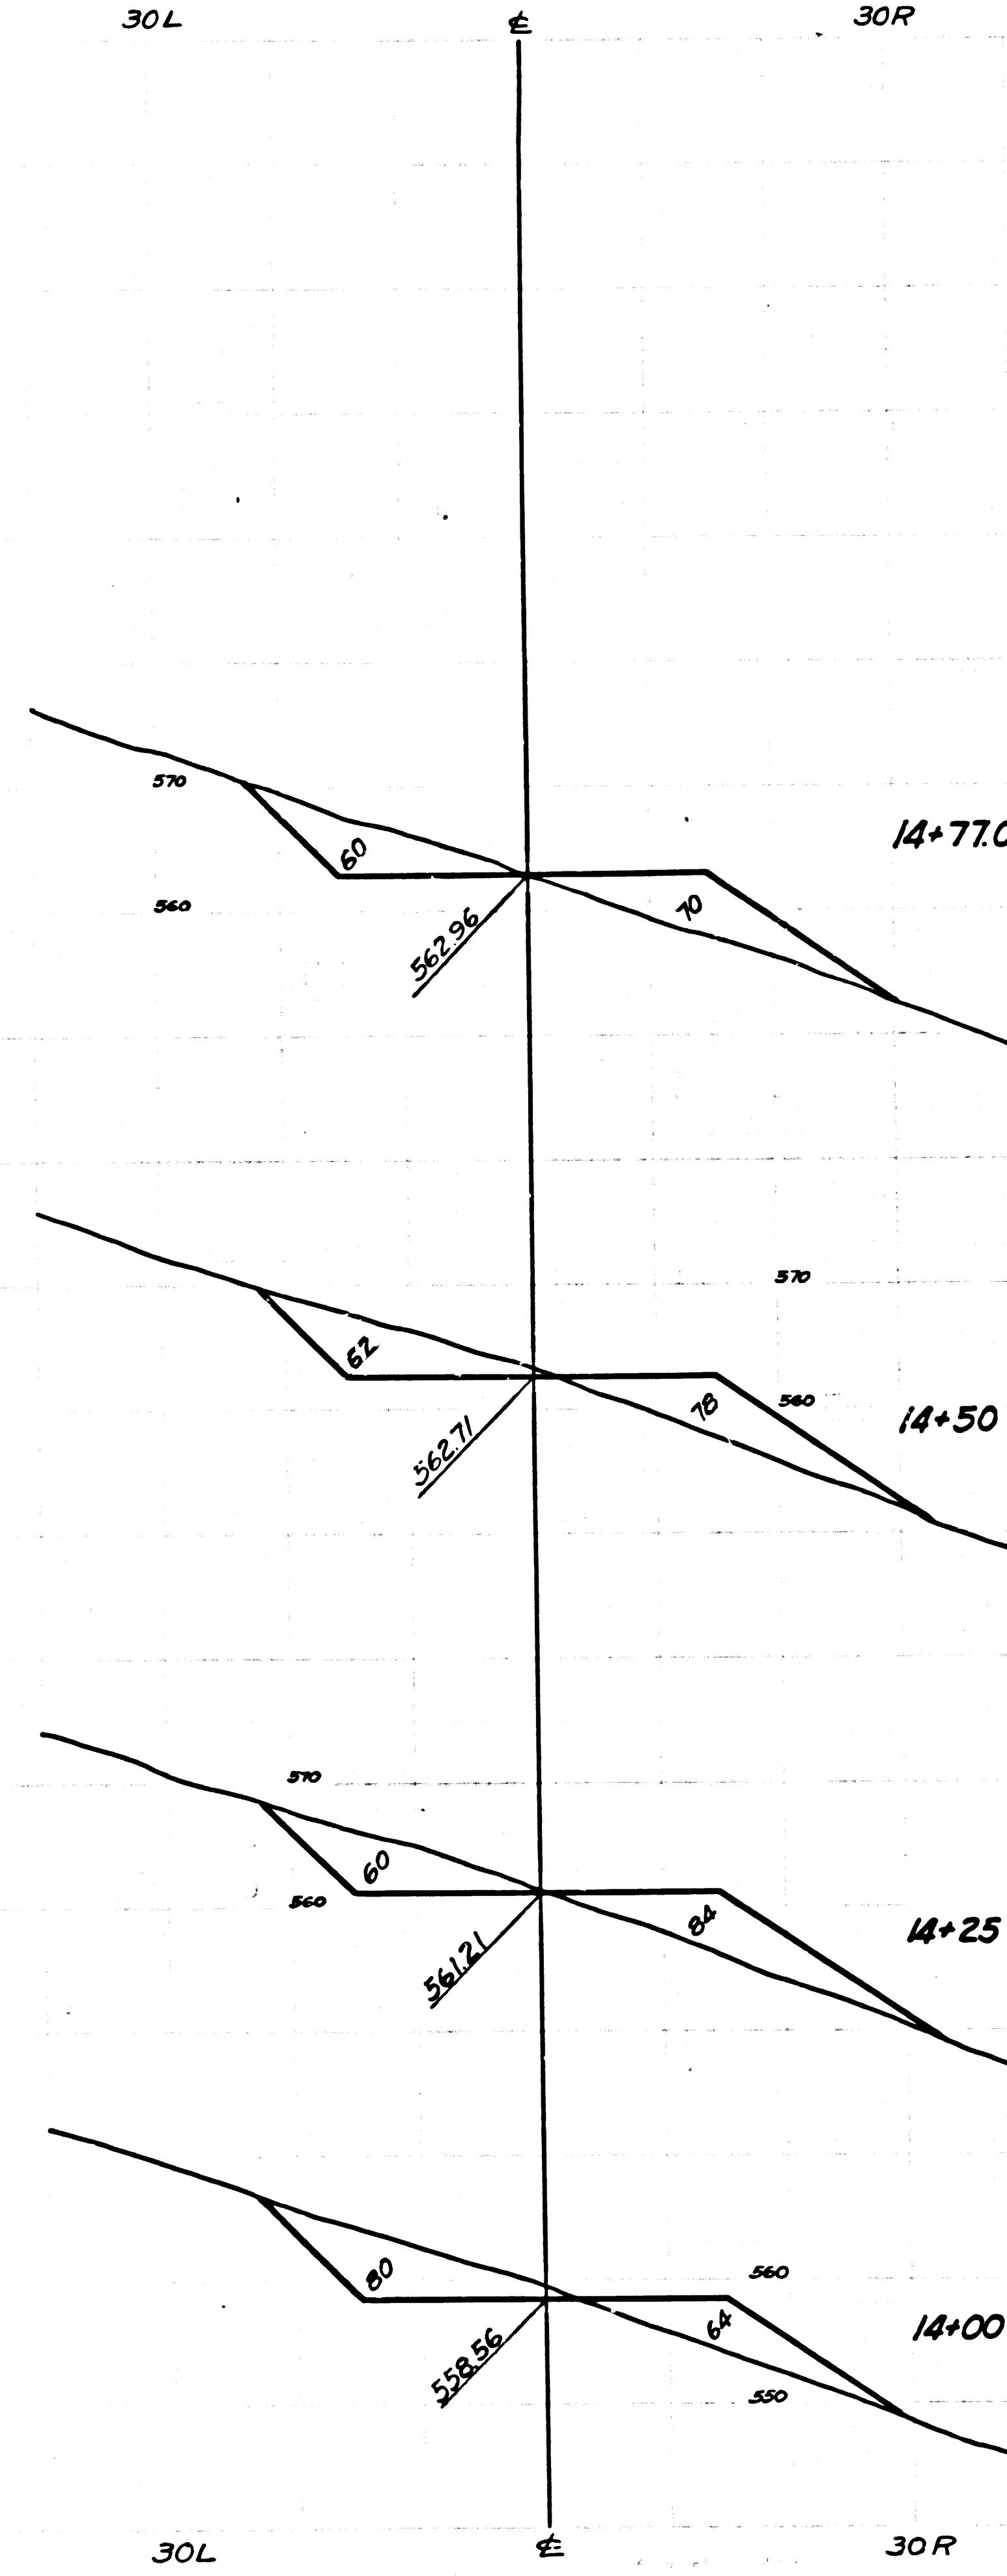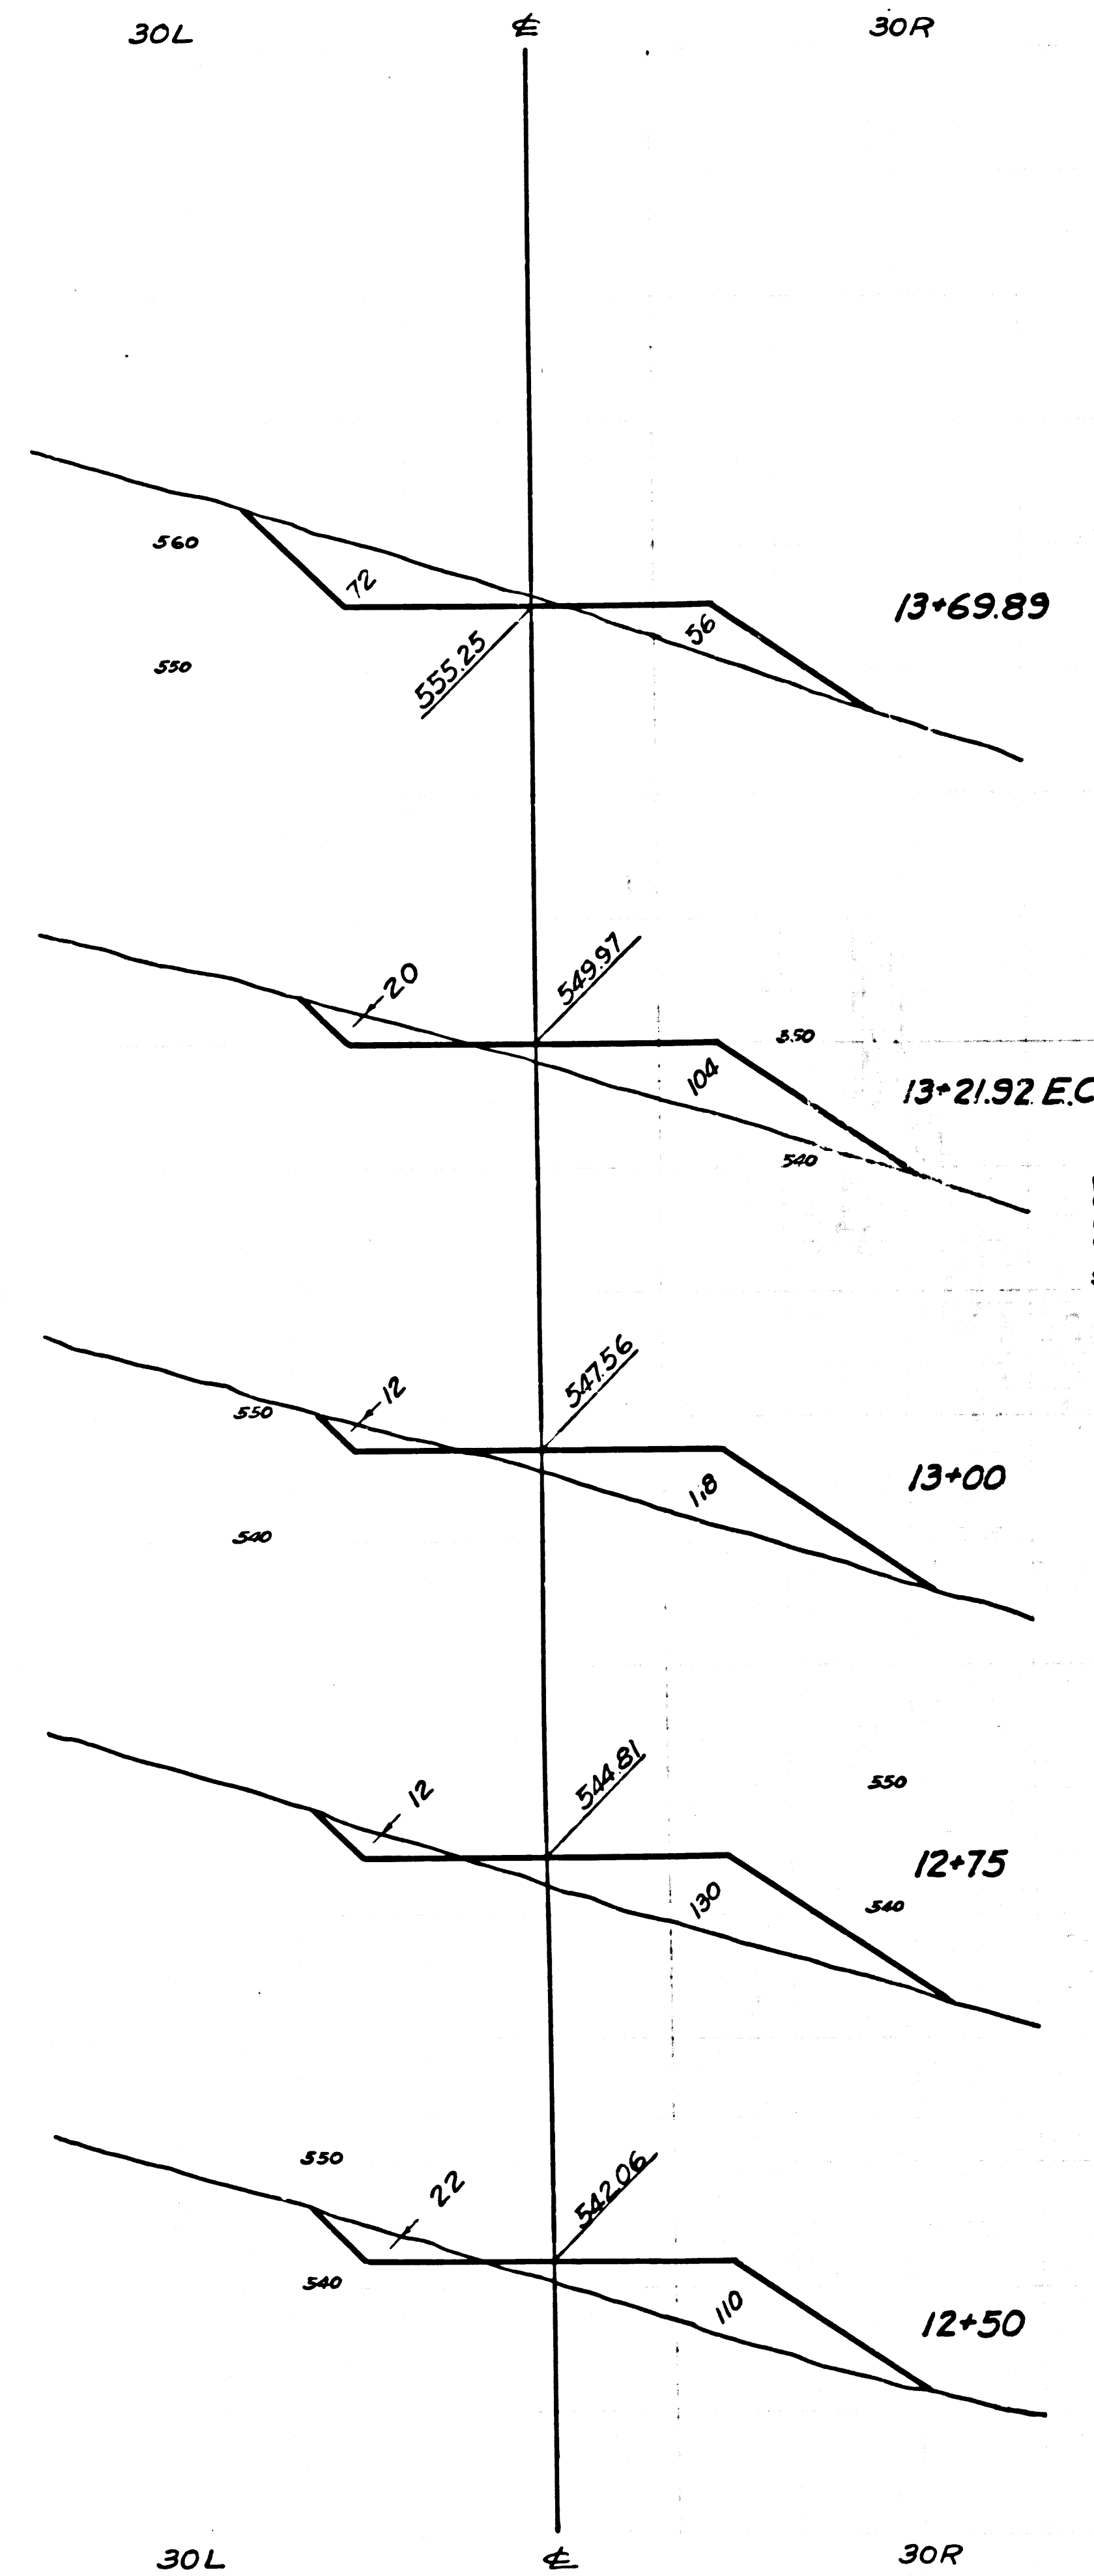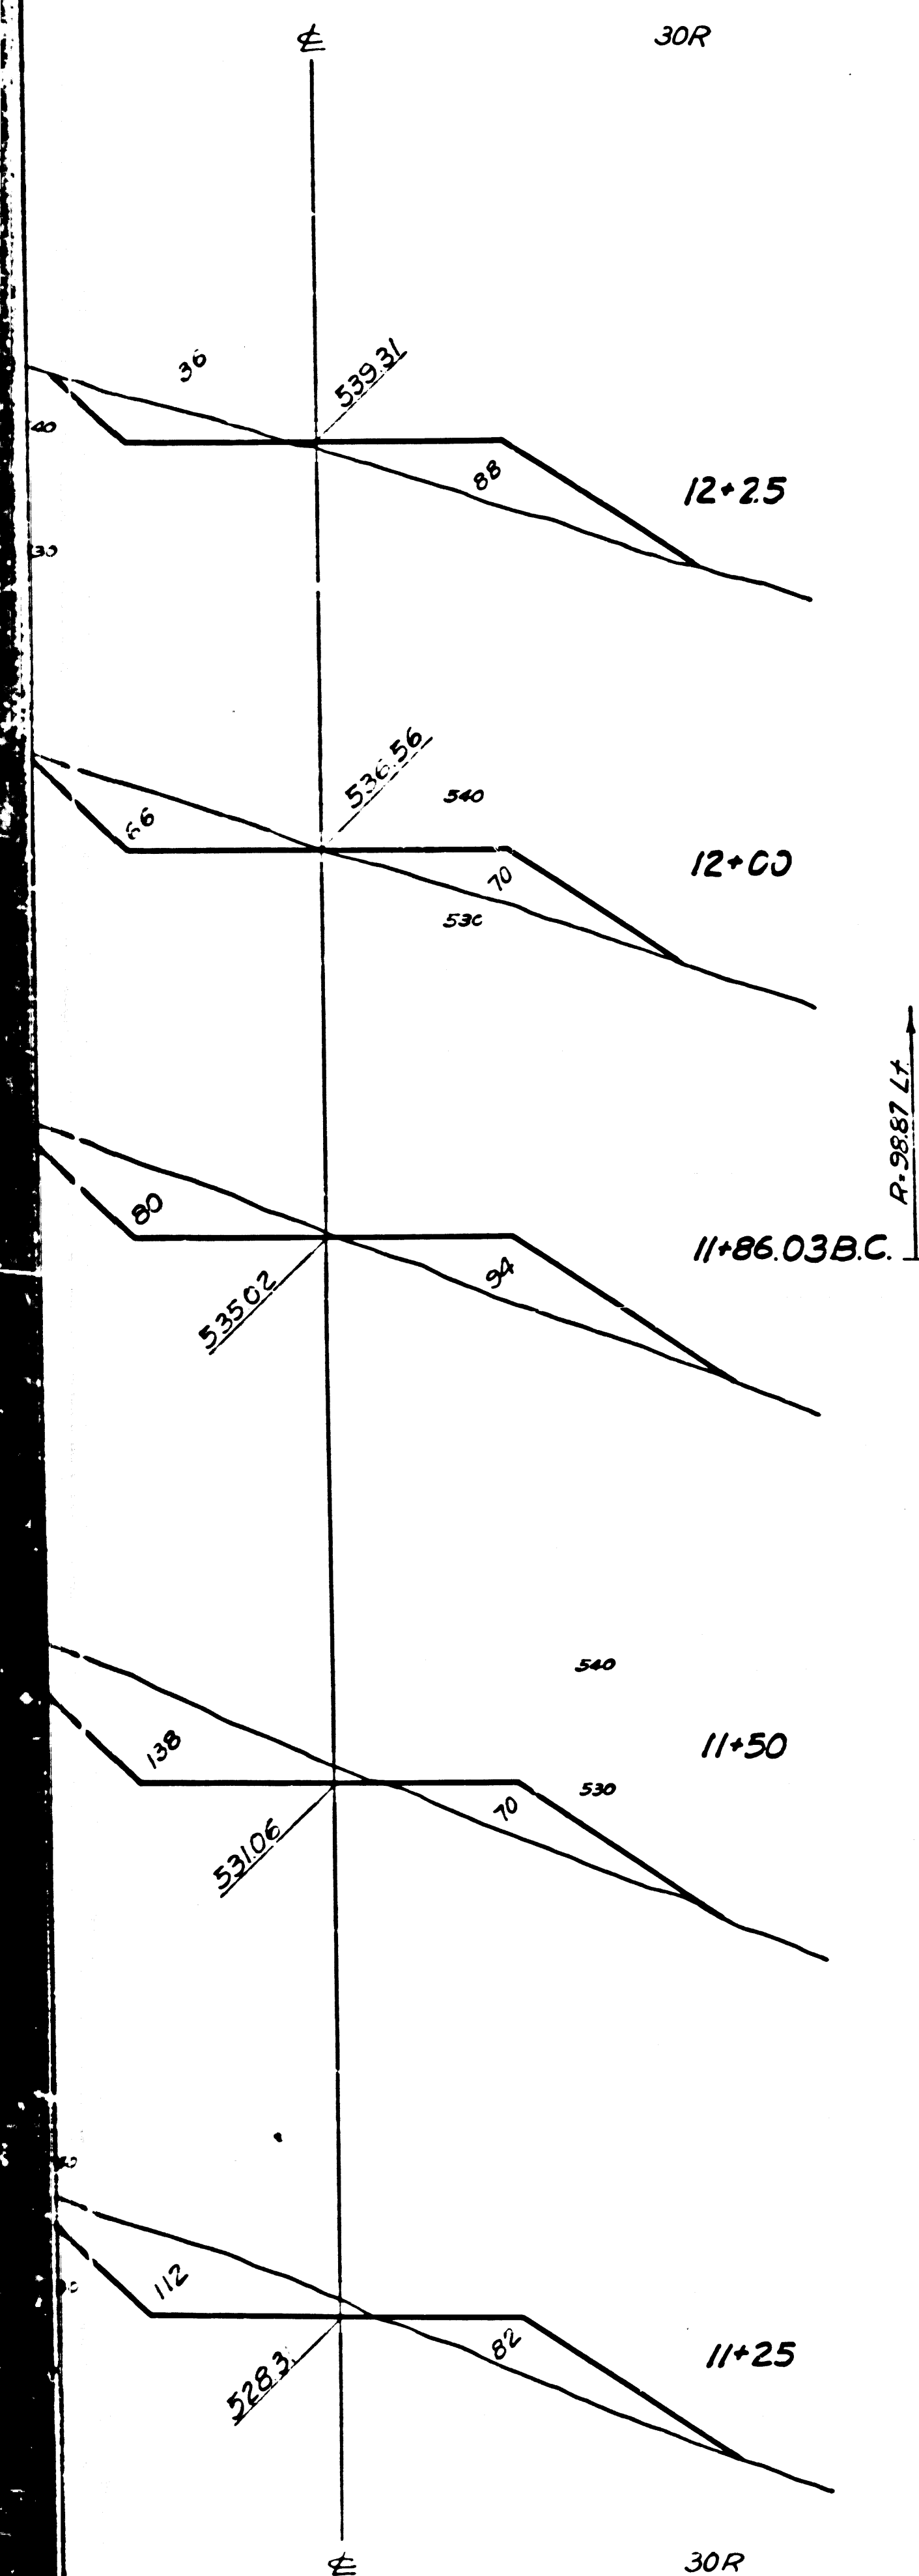

TYPICAL SECTION
 Note: Macadam decreased to 1/2 inch and Decomposed Granite Base established as 5 inches (compressed) per Letter from Road Commissioner dated Oct. 11, 1946. Therefore Finish Grade throughout this Job is lowered 1/2 inch.
 Earthwork Quantities computed using straight Section at top of Decomposed Granite Base.
 Typical section and notation added Sept. 17, 1947

SAN JOSE AVE.

**COUNTY OF LOS ANGELES
 CROSS SECTIONS OF
 PROPOSED STREETS**

**IN
 TRACT NO 1211,
 M.B. 17-171.**

**COUNTY SURVEYORS MAP NO B-1952
 SHEET 2 OF 2 SHEETS
 SCALE: 1 INCH = 10 FT.**

**JOB NUMBER 6415
 ALFRED JONES-COUNTY SURVEYOR
 SURVEYED DECEMBER 1945 - APRIL 1946**






**SURVEYED UNDER INSTRUCTIONS OF THE
 BOARD OF SUPERVISORS PER ORDER DATED
 OCTOBER 16, 1945**

FB 1173-25-28.41-65				
FIELD WORK	OFFICE WORK	CHECKED		
G.G.P.	G.F.B.	L.C.M.	H.N.B.	H.N.B.

**FOR ALIGNMENT SEE CSB-1943
 FOR PROFILE SEE CSB-1952-1**

*Revised - Sept. 17, 1947, L.C.M.
 Revised November 1947, H.N.B.
 Revised March 1948, H.N.B.*

CSB 1952-2
 A6 OF A6

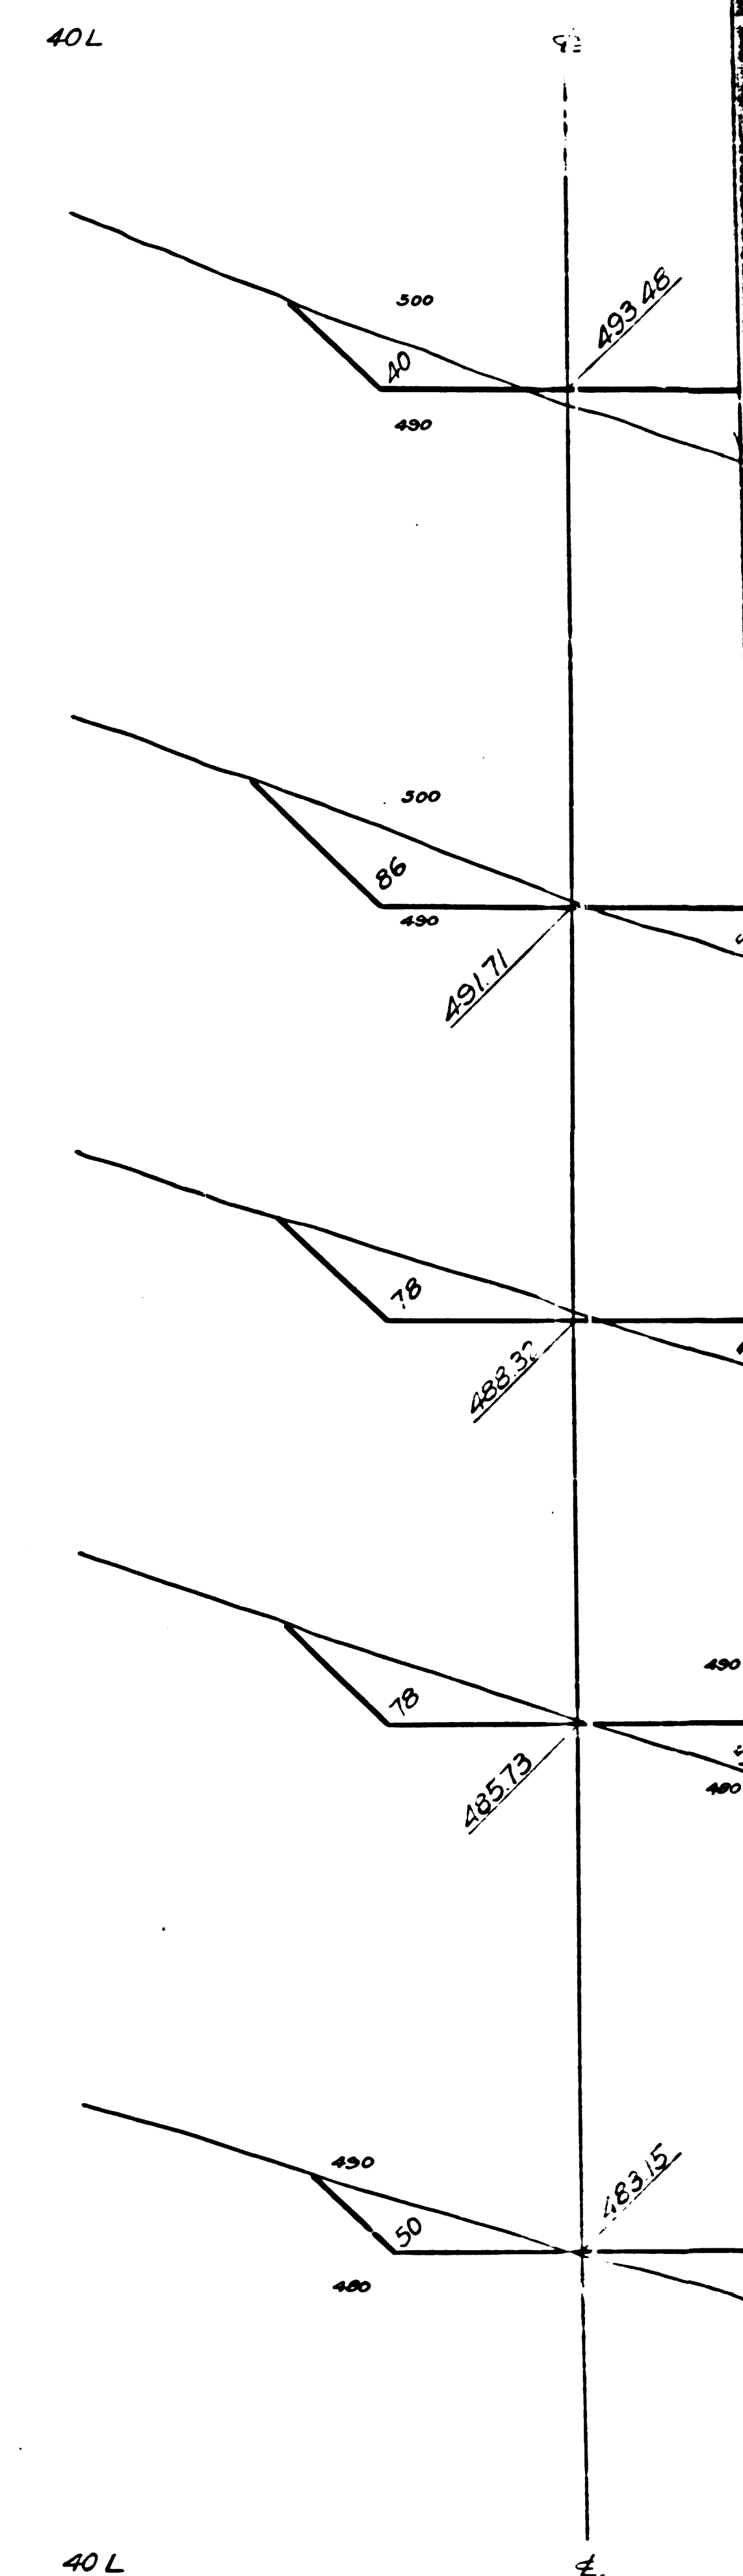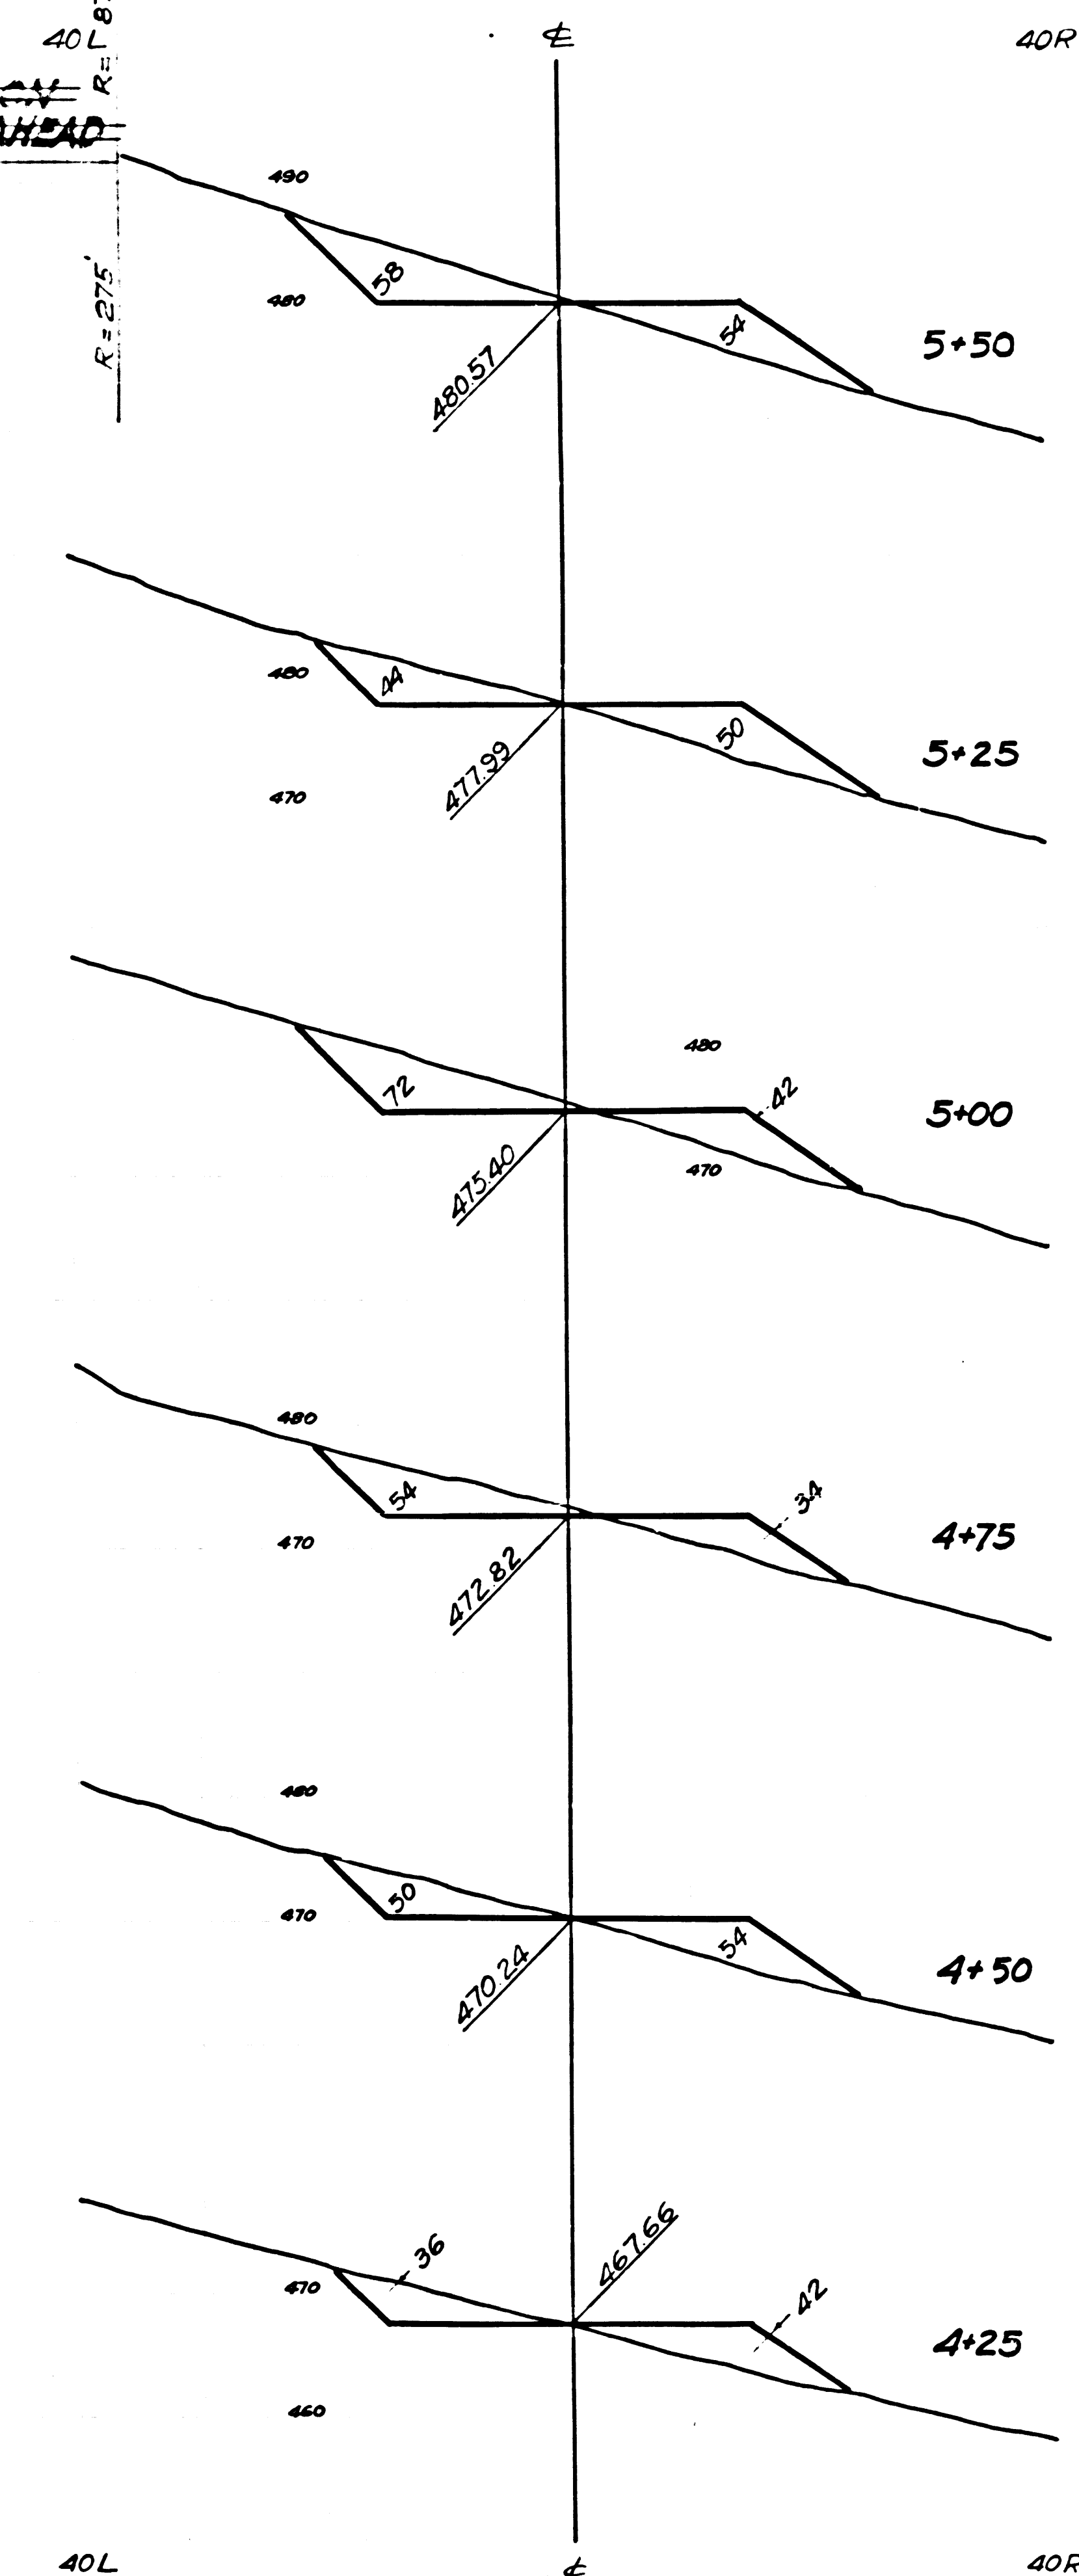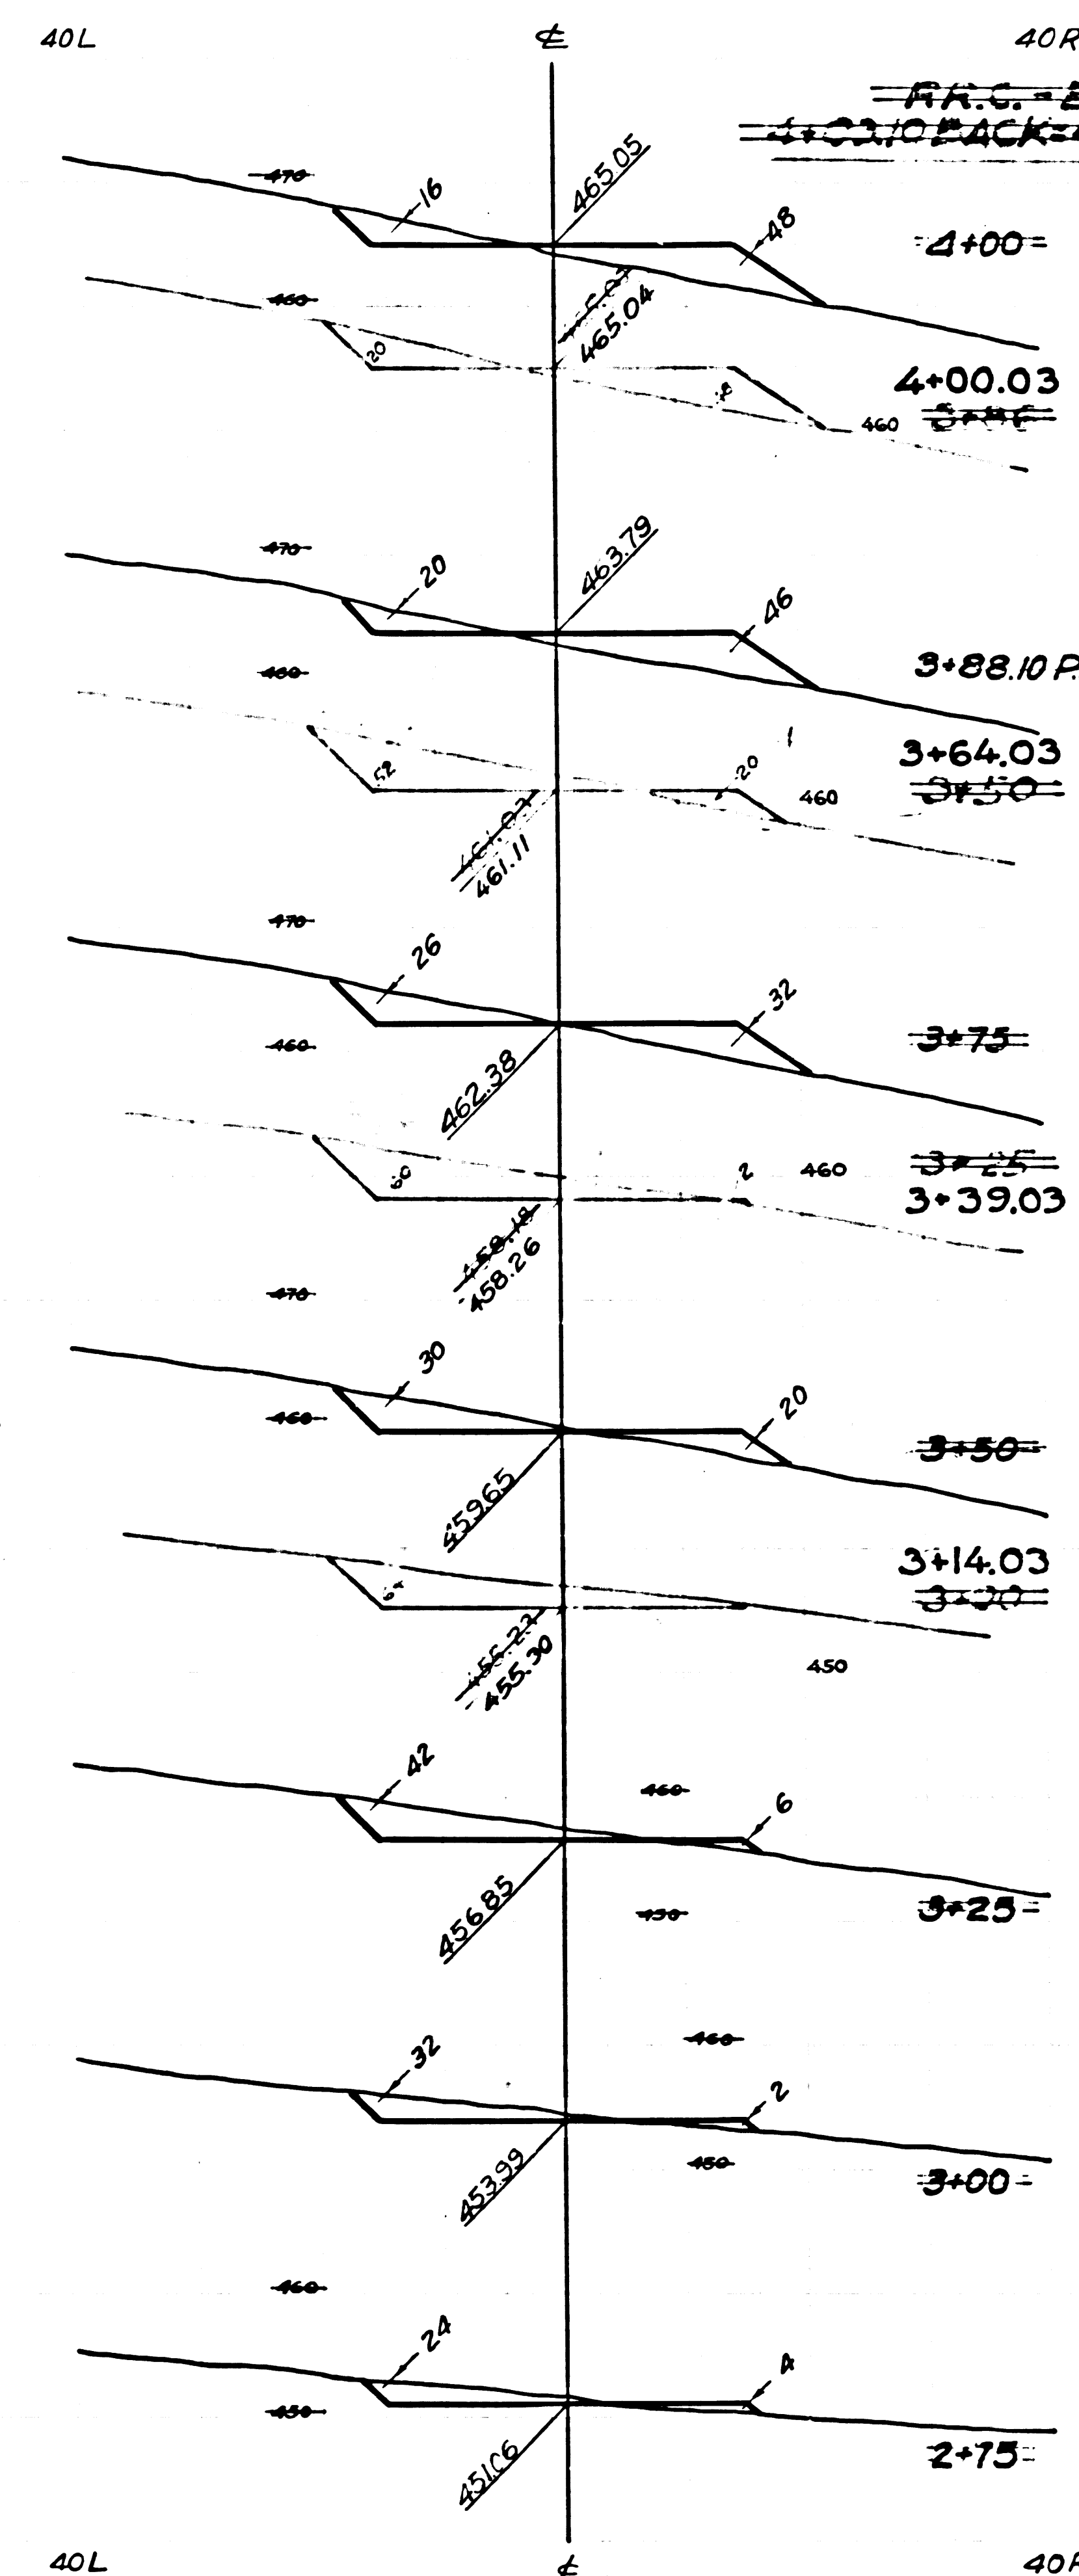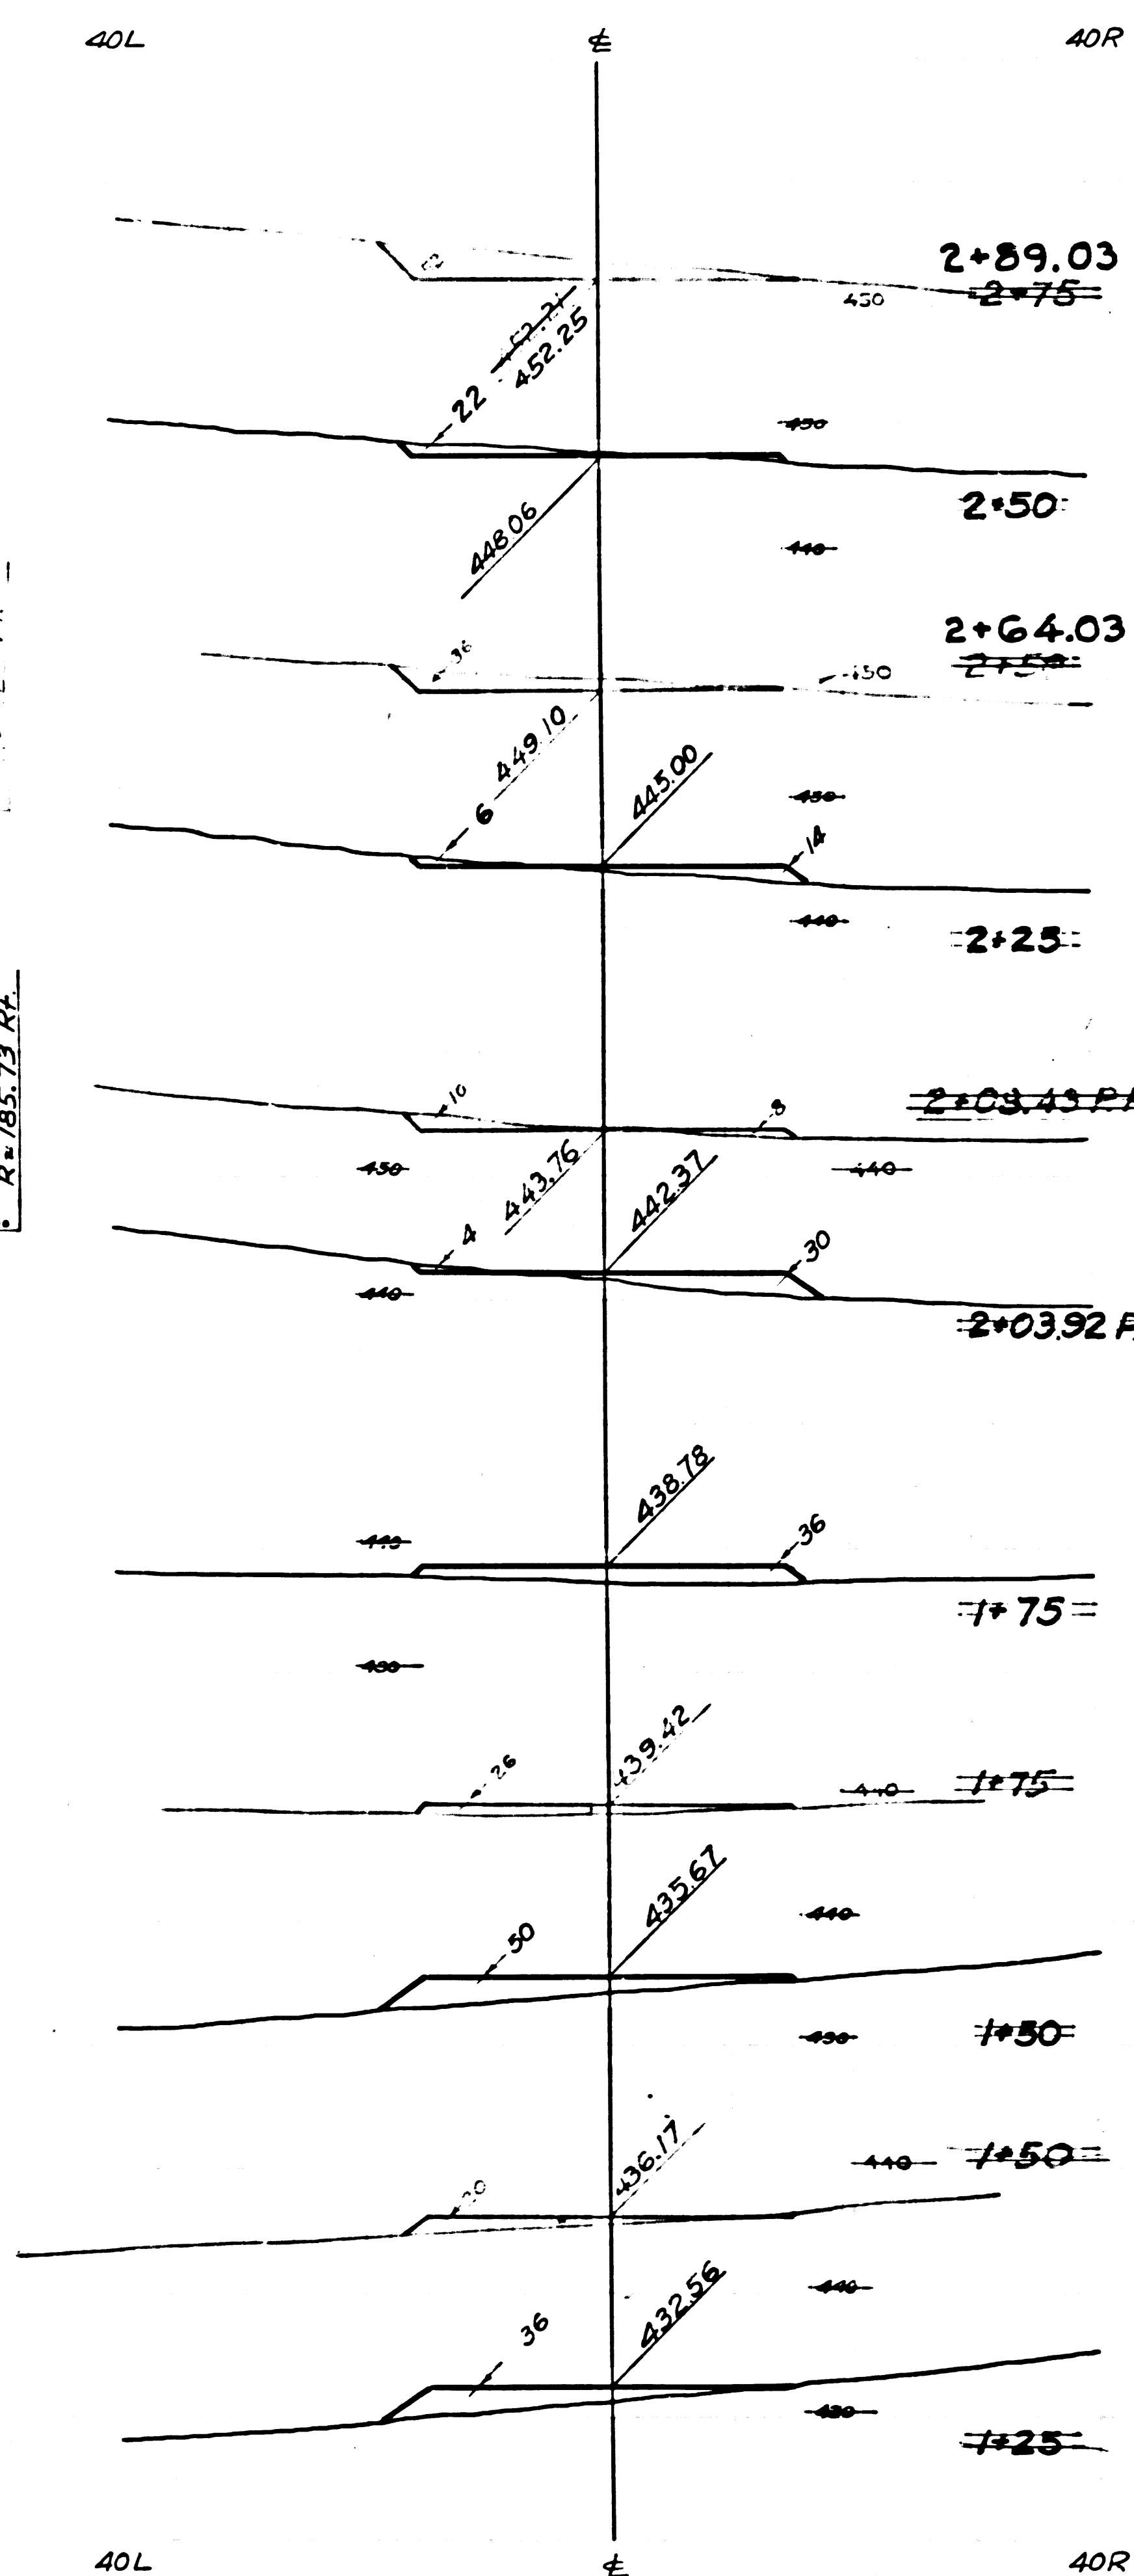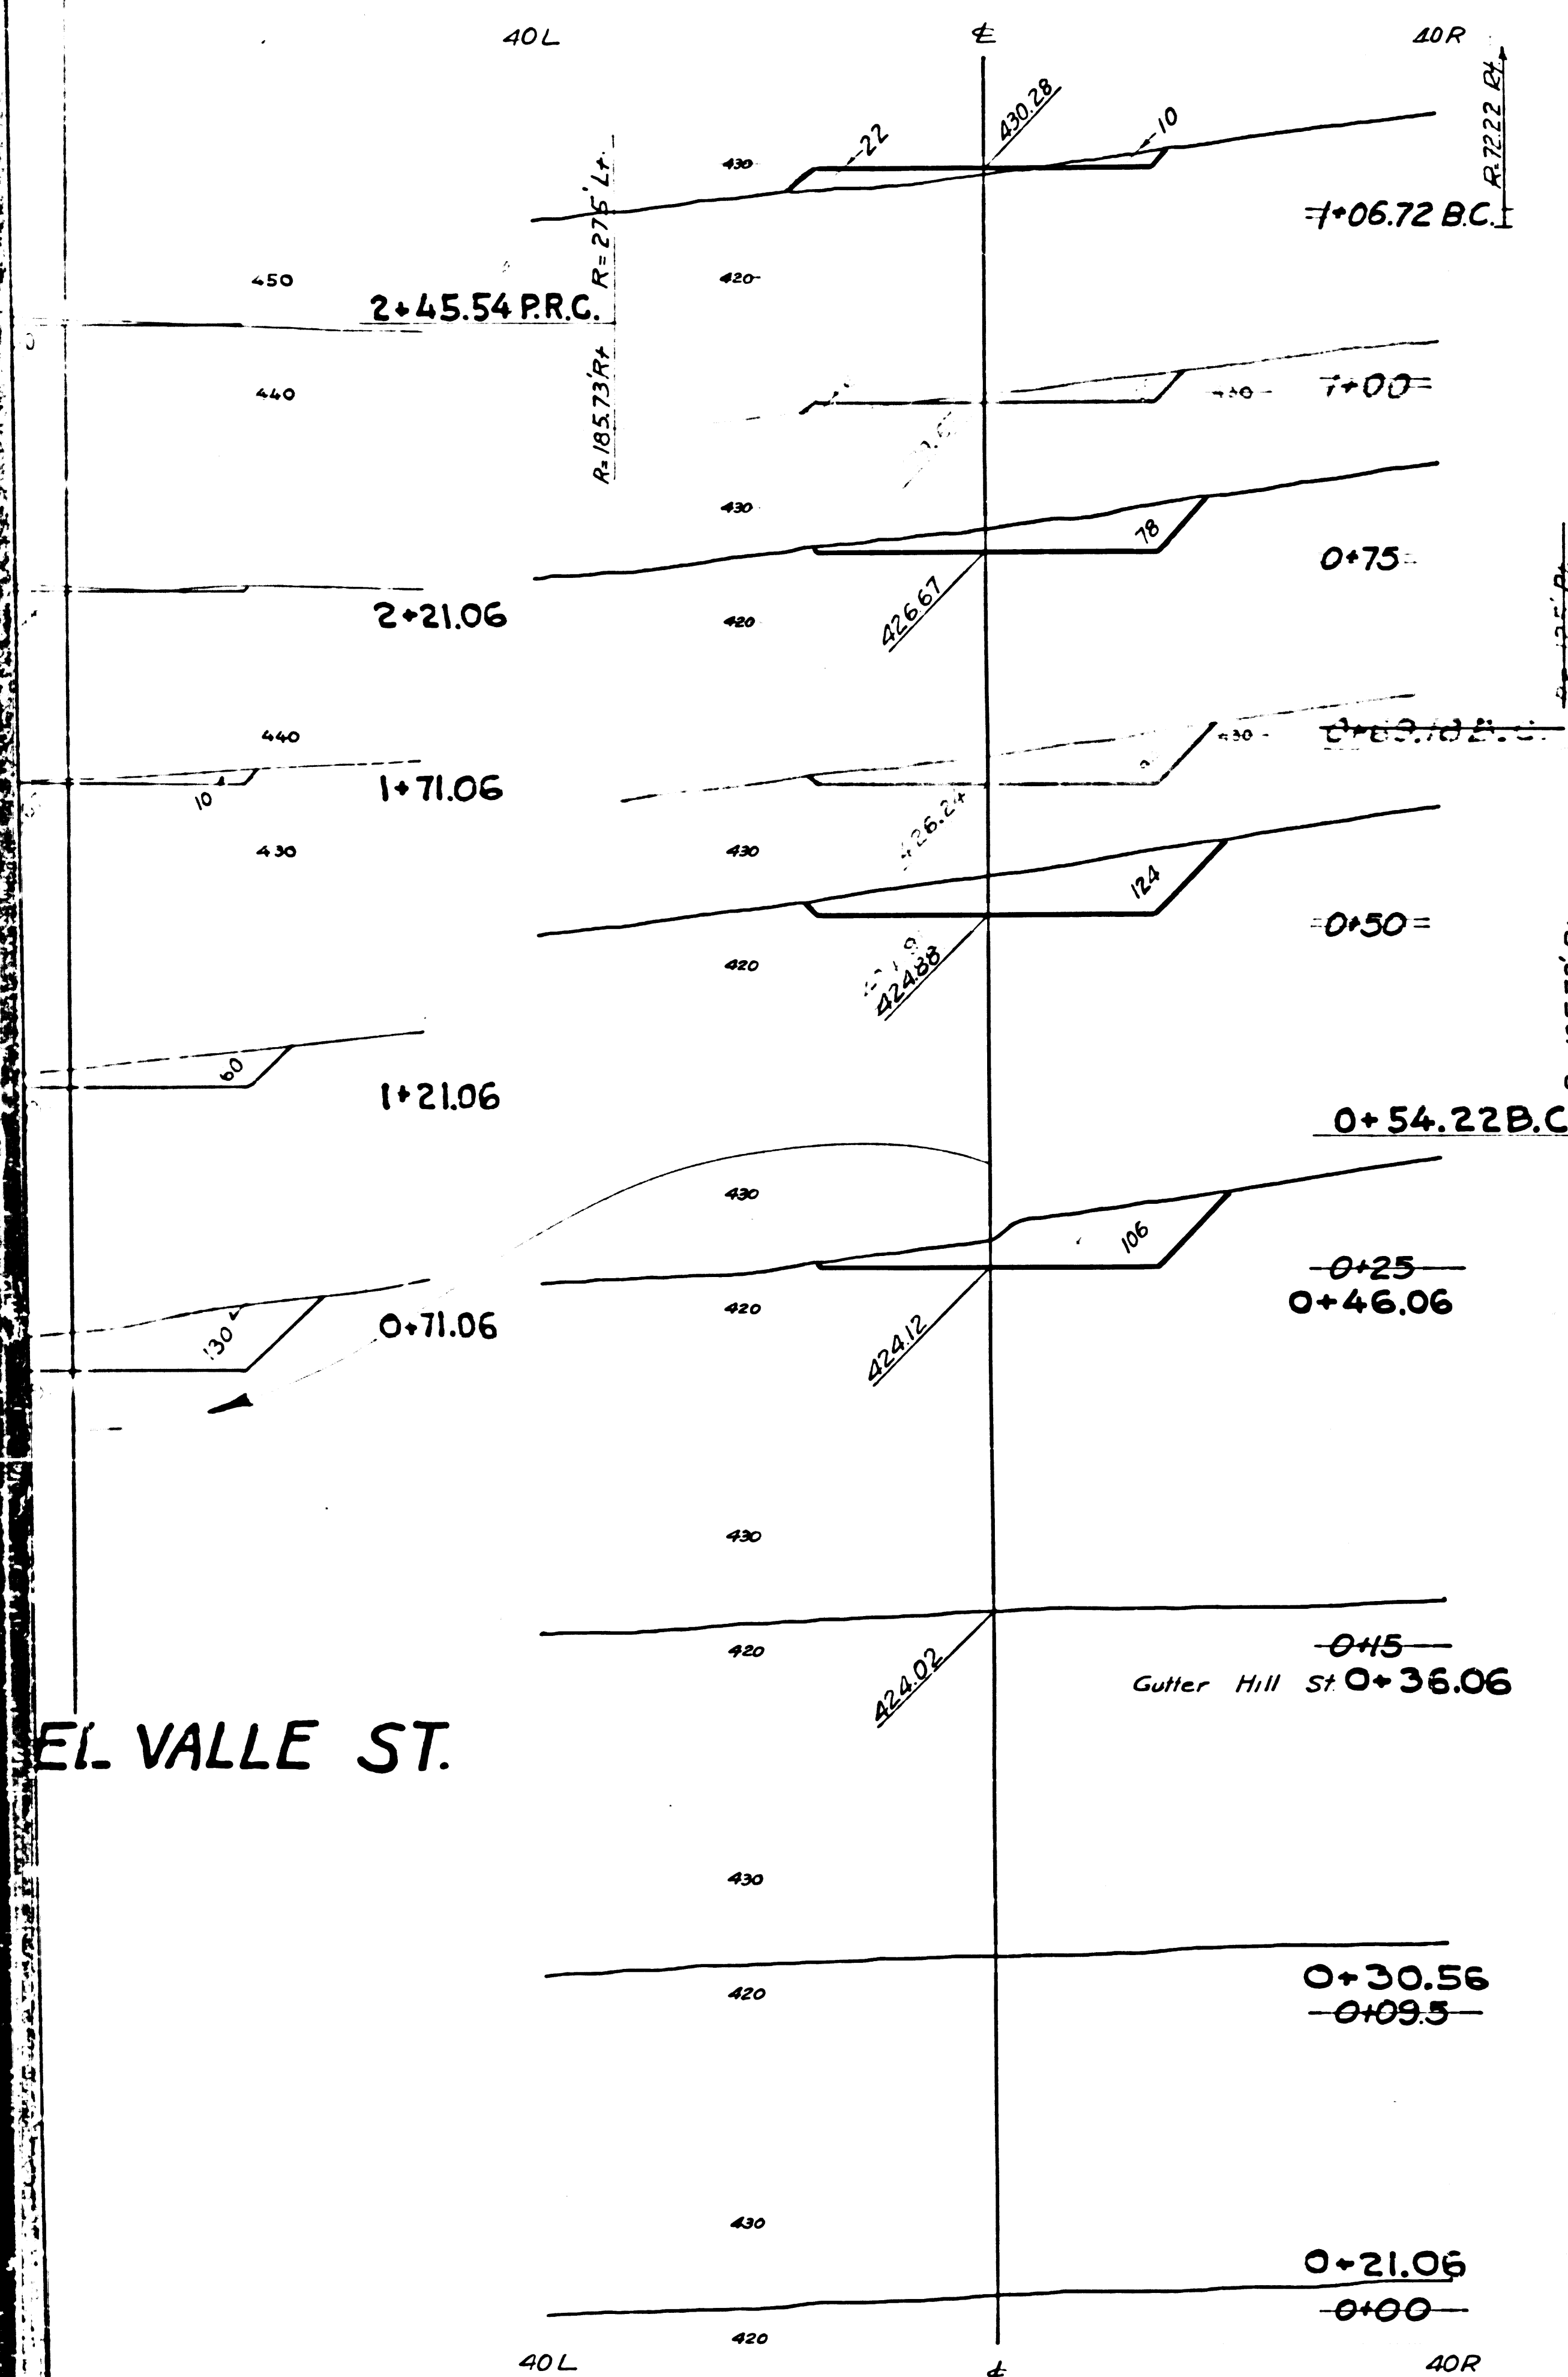

EL VALLE ST.

Sections in black ink from Sta. 0+46.06 to Sta. 4+00 inclusive are void.

CSB 1952-2
A2 OF A6