
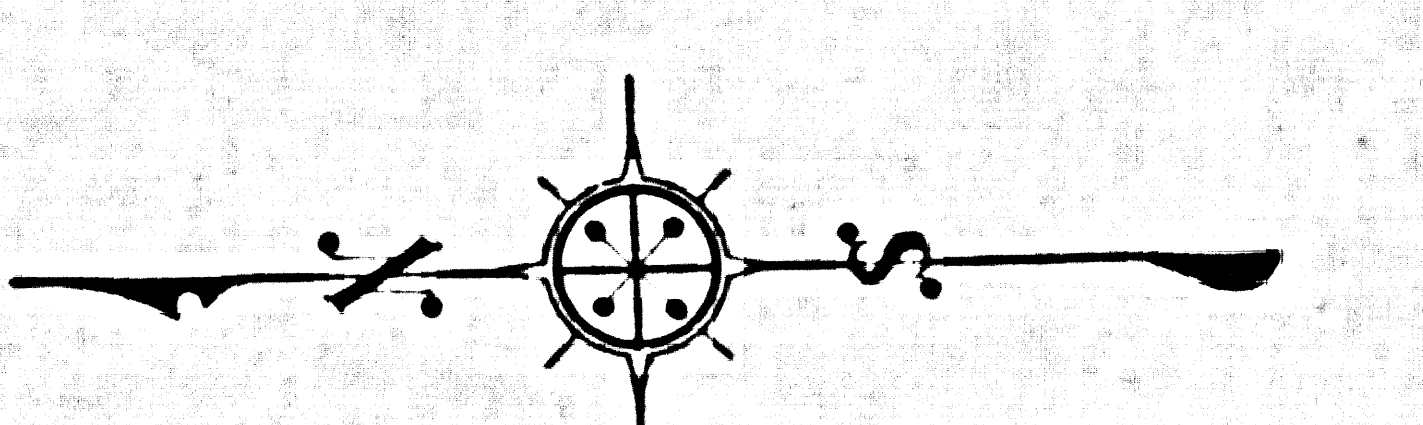



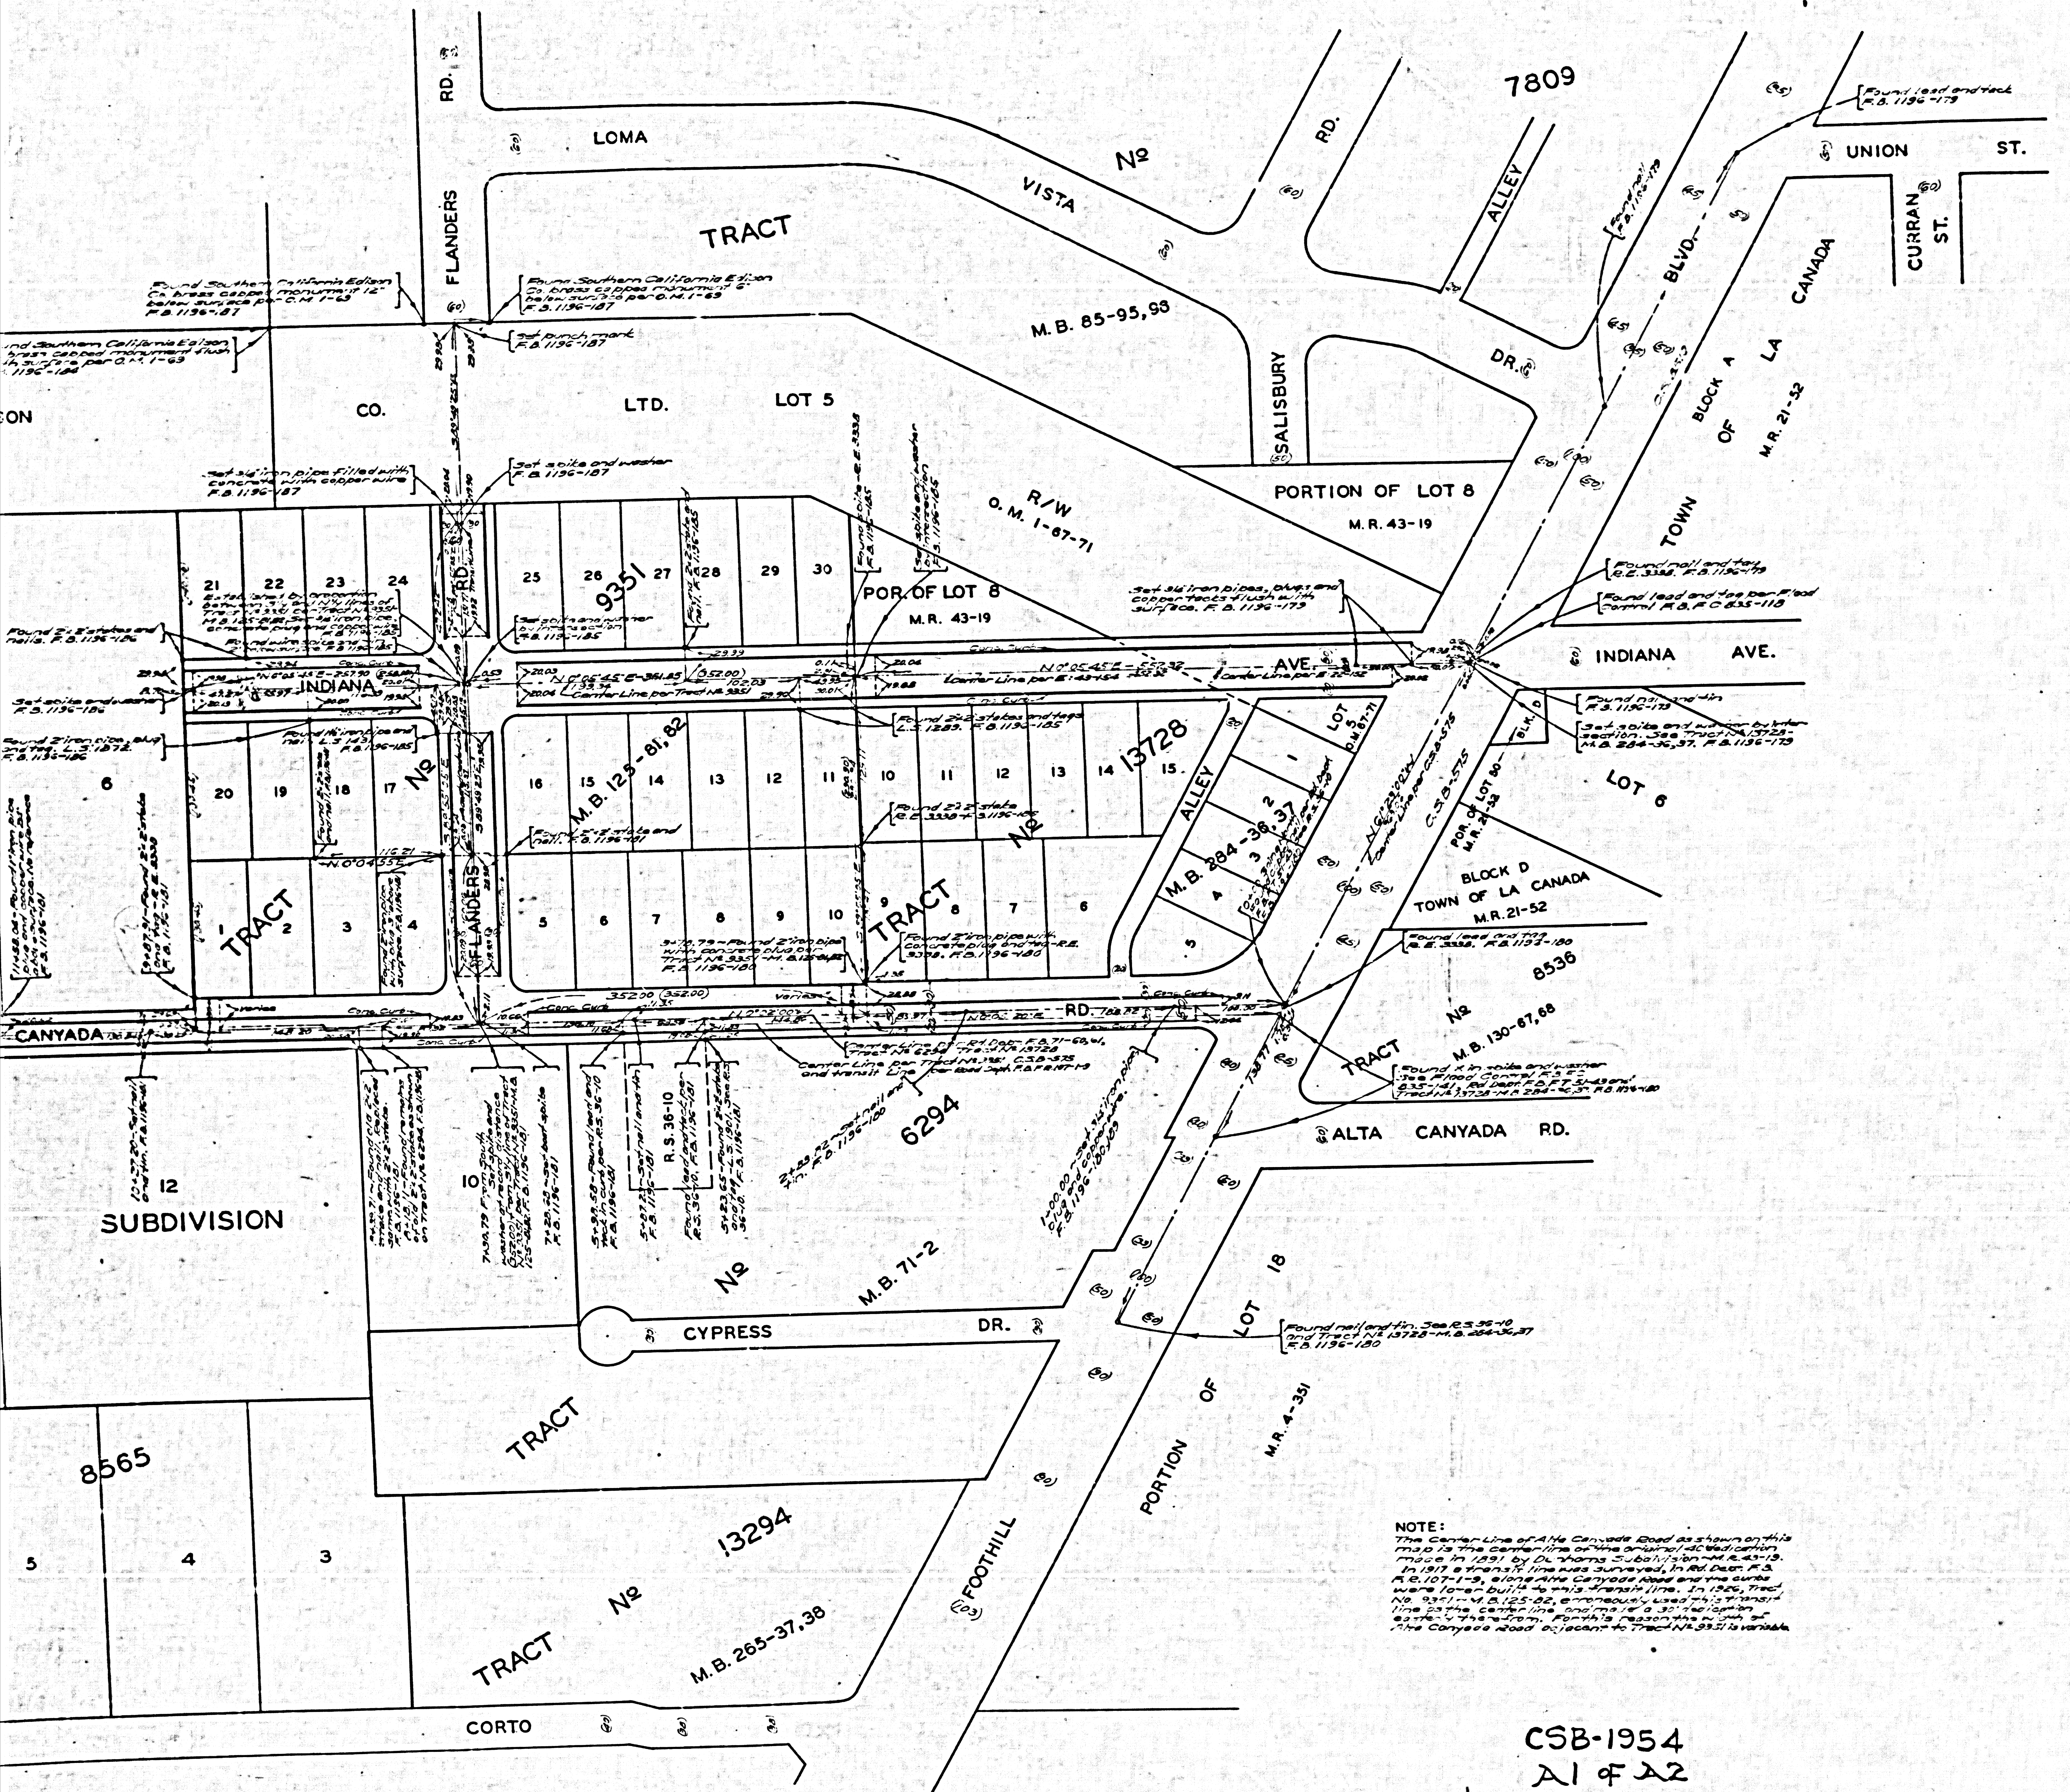


COUNTY OF LOS ANGELES
 MAP OF
 FROM
 FOOTHILL BOULEVARD
 TO
 NORTHERLY BOUNDARY DUNHAMS
 SUBDIVISION-M.R.43-19
 COUNTY SURVEYORS MAP NO B-1954
 SCALE: 1 INCH = 50 FT.

JOB NUMBER 8438
 ALFRED JONES-COUNTY SURVEYOR
 SURVEYED JUNE-AUG. 1946
 SURVEYED UNDER INSTRUCTIONS OF THE
 BOARD OF SUPERVISORS PER ORDER DATED
 MAY 20, 1946
 BEARINGS ARE BASED ON THE BEARING OF
 FOOTHILL BLVD. AS SHOWN ON TRACT NO. 9351
 F. B. 1196-175-191
 FIELD WORK BY C.A. BENSON
 M.A. VANDEREN INDEX #51
 OFFICE WORK BY C.W. COX
 CHECKED BY D.M. FINLEY

NOTE:

CSB-1954
 A1 of A2

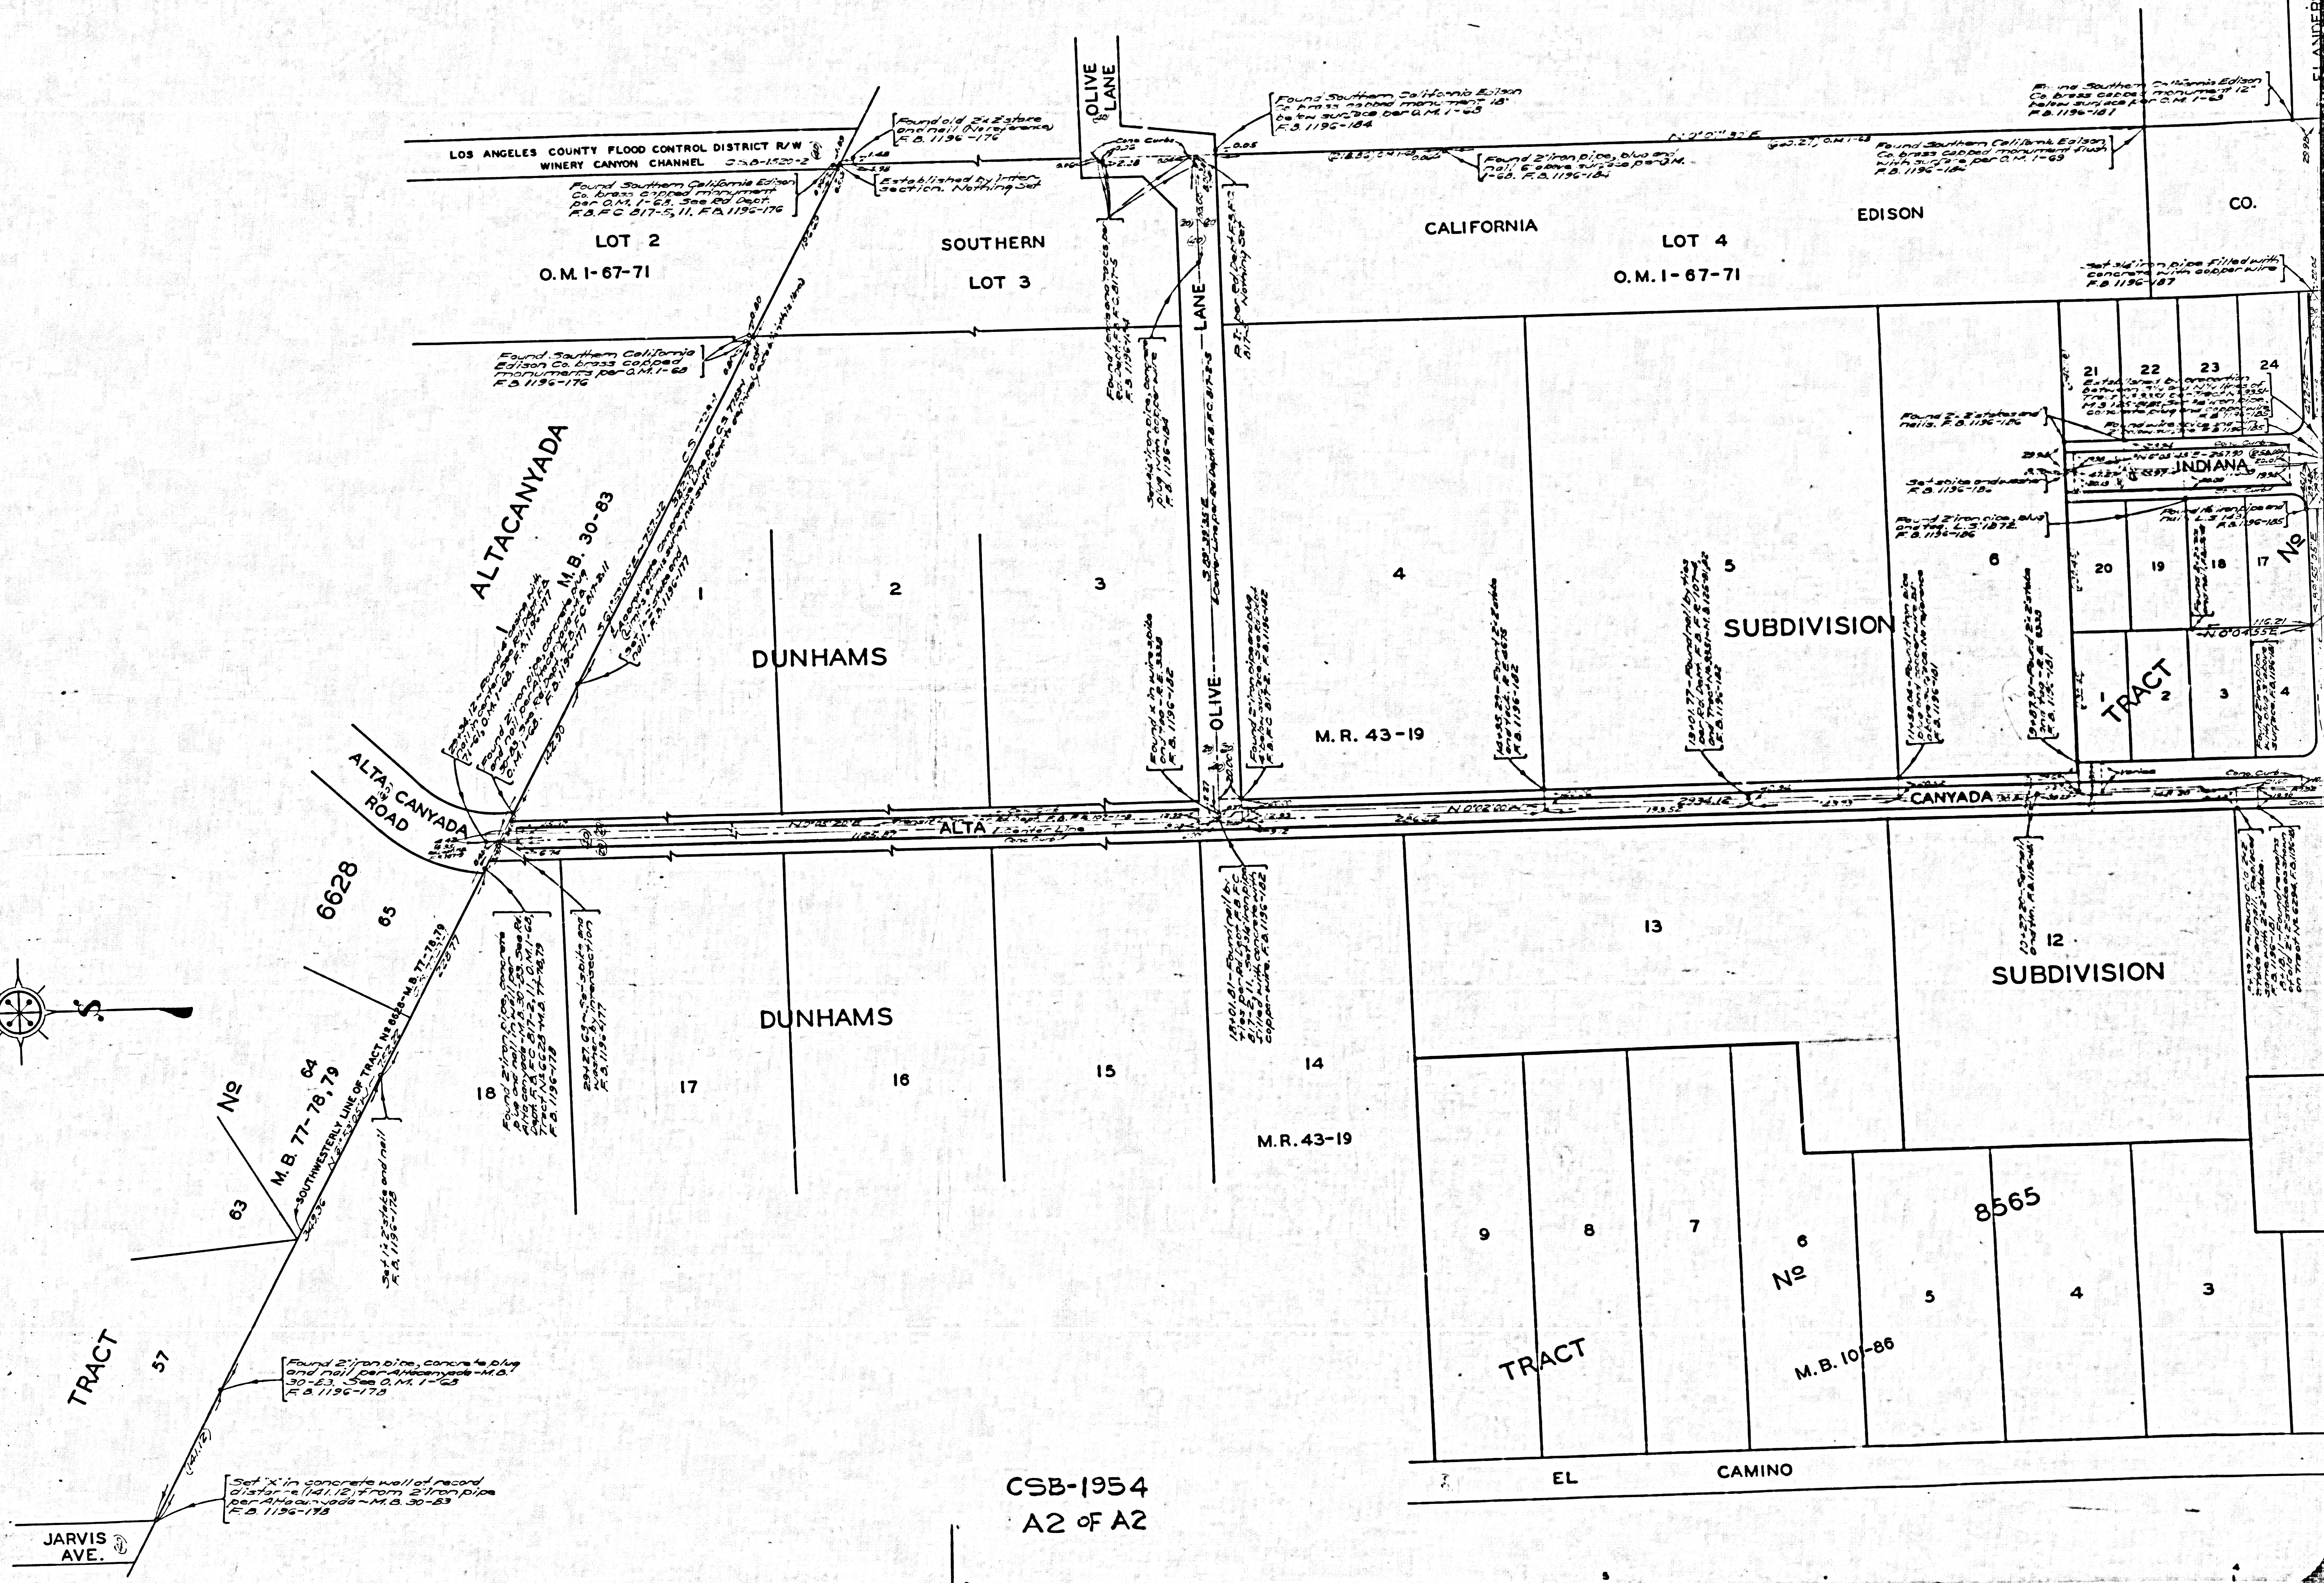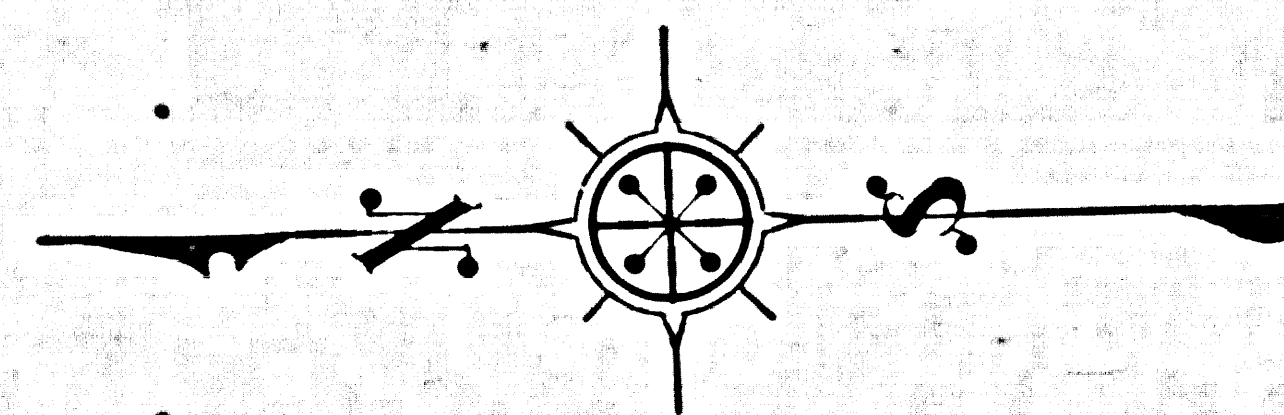

CSB-1954
A2 OF A2