


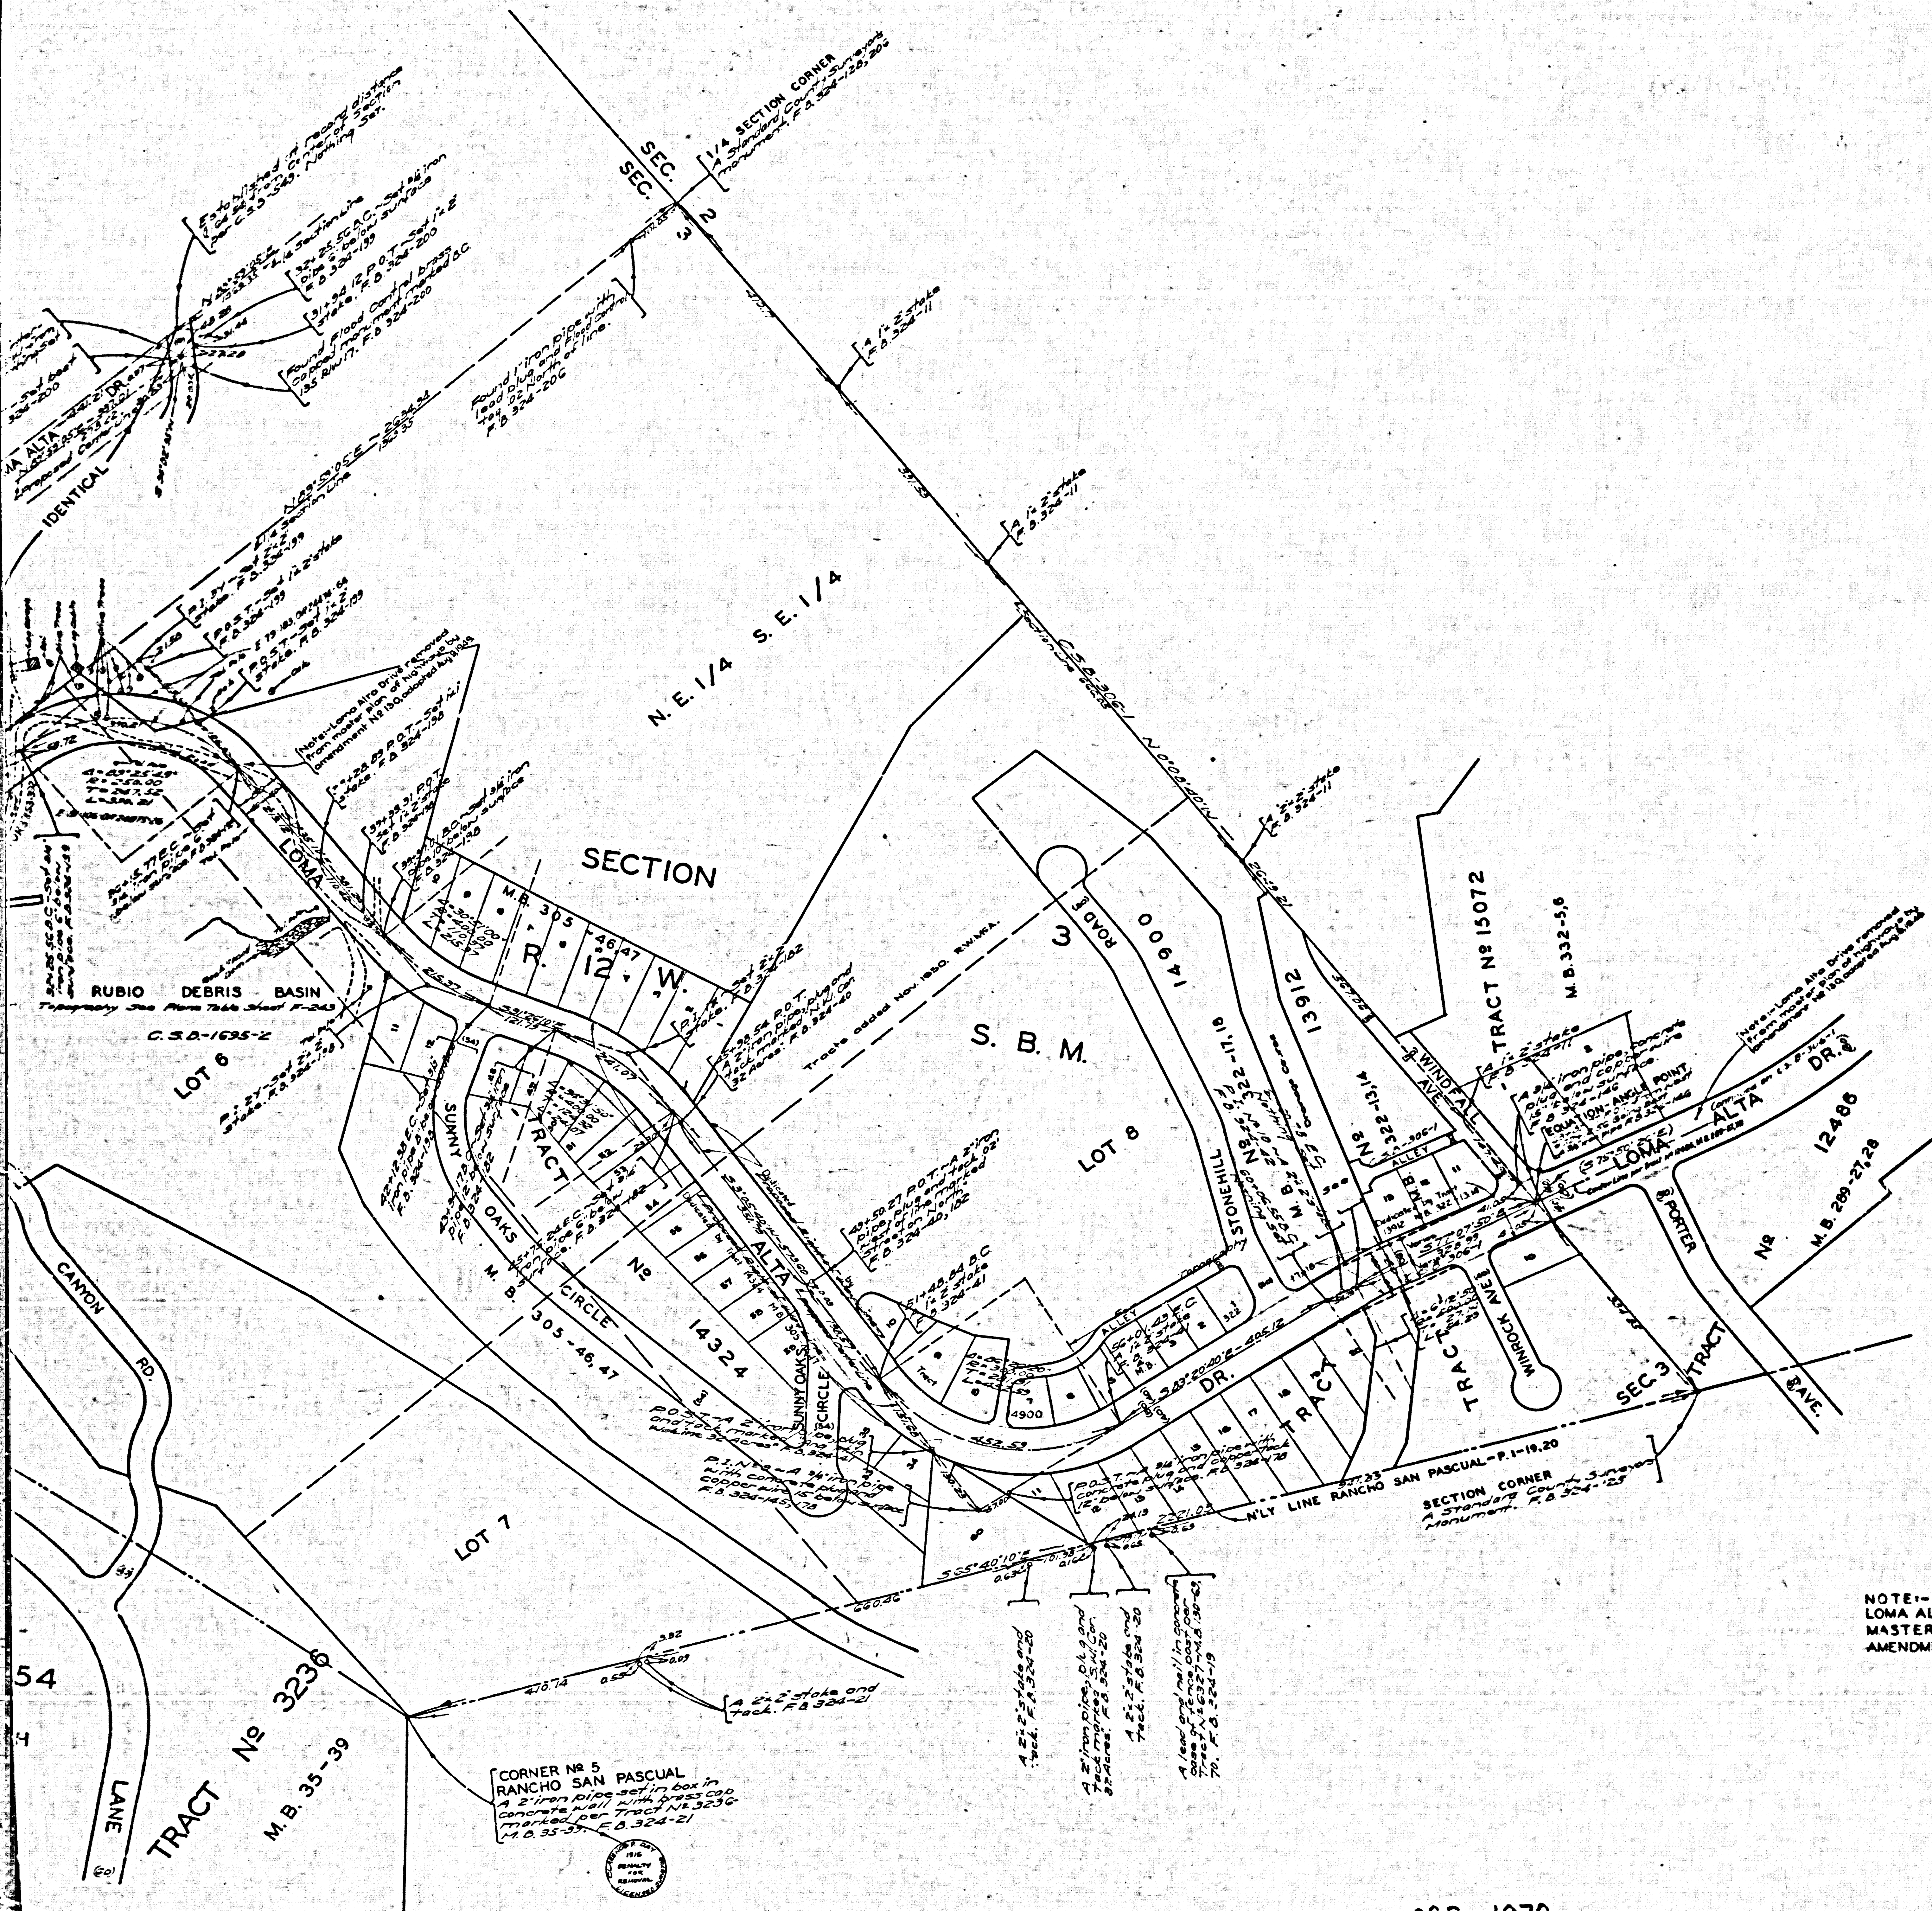

COUNTY OF LOS ANGELES
 MAP OF
LOMA ALTA DRIVE
 FROM
 LAKE AVENUE
 TO
 EAST LINE SECTION 3
 T.1N., R.12W., S.B.M.
 COUNTY SURVEYORS MAP NO. B-1970
 SCALE: 1 INCH = 100 FT.

JOB NUMBER 7773
 ALFRED JONES - COUNTY SURVEYOR
 SURVEYED - JUNE - NOV. 1946
 SURVEYED UNDER INSTRUCTIONS OF THE
 BOARD OF SUPERVISORS, PER ORDER DATED
 SEPTEMBER 8, 1927
 BEARINGS ARE BASED ON THE BEARING OF
 LOMA ALTA DR. PER C.S.B. - 308 - 2
 F.B. 324 - 11 - 21; 29 - 43; 123 - 131; 181 - 200
 FIELD WORK BY G.G. PORTER
 OFFICE WORK BY A.A. ROESER
 CHECKED BY A.A. ROESER
 THIS MAP FILED DECEMBER, 1947.
 C.E. ARNOLD, - COUNTY SURVEYOR.

INDEX 50

NOTE: LOMA ALTA DRIVE REMOVED FROM
 MASTER PLAN OF HIGHWAYS BY
 AMENDMENT NO. 100, ADOPTED AUG. 9, 1949.

CSB-1970
 A1 OF A2

