


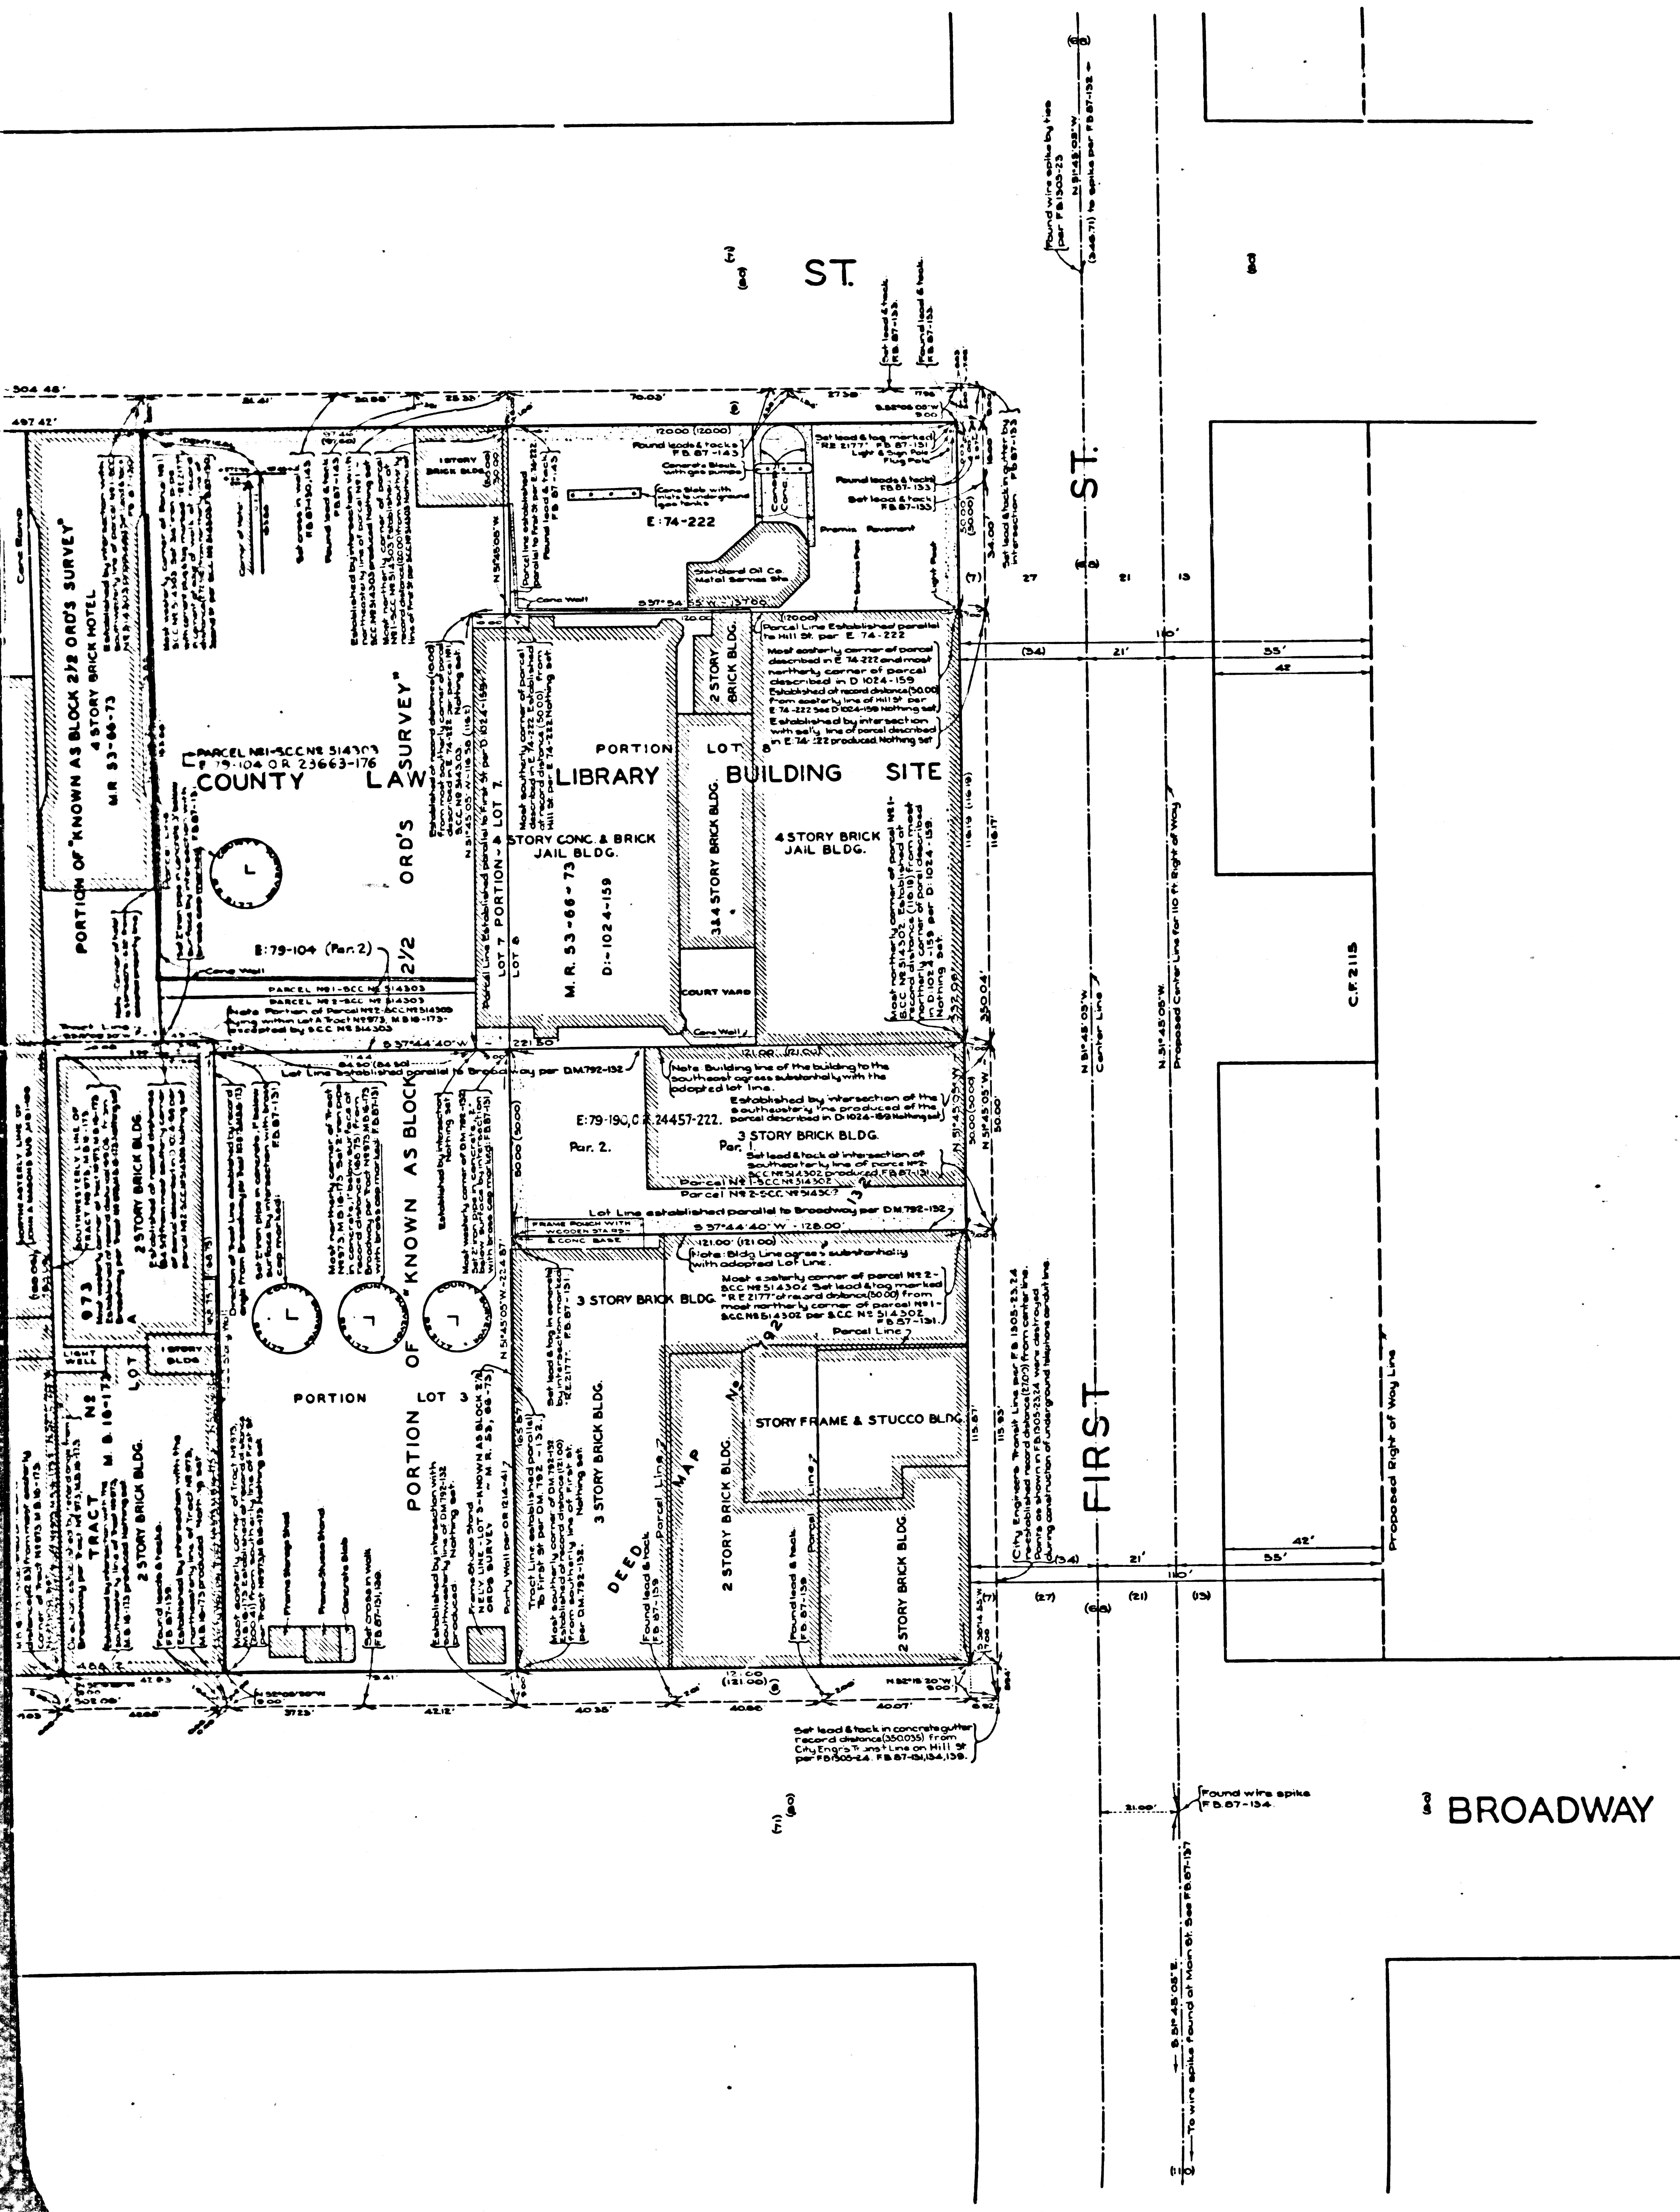

INDEX 3

COUNTY OF LOS ANGELES
 MAP OF
COUNTY LAW LIBRARY SITE
 BEING
 A PORTION OF "KNOWN AS BLOCK 2 1/2 ORD'S SURVEY"
 M.R. 53-66-73

COUNTY SURVEYORS MAP NO B-1978
 SCALE: 1 INCH = 20 FT.

JOB NUMBER 8430

ALFRED JONES COUNTY SURVEYOR
 SURVEYED FEBRUARY 1947

SURVEYED UNDER INSTRUCTIONS OF THE
 BOARD OF SUPERVISORS PER ORDER DATED
 NOVEMBER 19, 1946

BEARINGS ARE BASED ON THE LOS ANGELES
 COUNTY COORDINATE SYSTEM, LAMBERT GRID
 CENTRAL MERIDIAN 118°20' WEST-SEE C.S. 9423

F.S. 87-130-444

FIELD WORK BY..... C. A. BENSON
 OFFICE WORK BY..... R. R. MIPHEASON
 CHECKED BY..... R. R. MIPHEASON

CSB-1978
 A1 of A2

81618 3M 9AM 2703VALE YINUOC

COUNTY SURVEYORS MAP NO B-1978

COUNTY SURVEYORS MAP NO. B-1278

CSB-1978
A2 OF A2

