
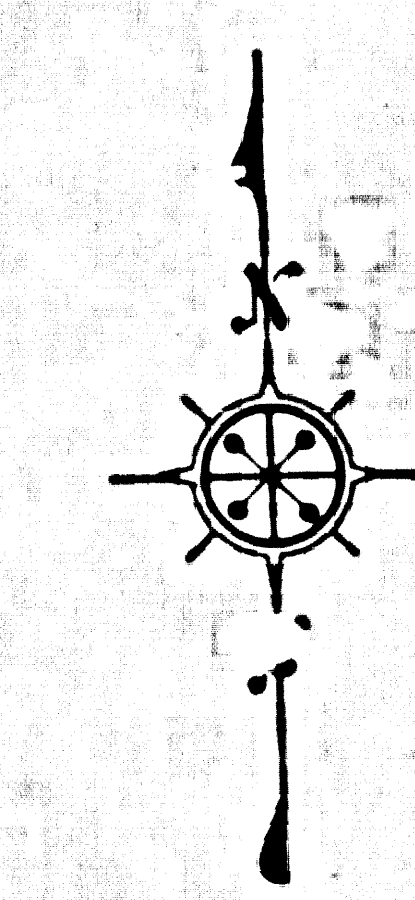


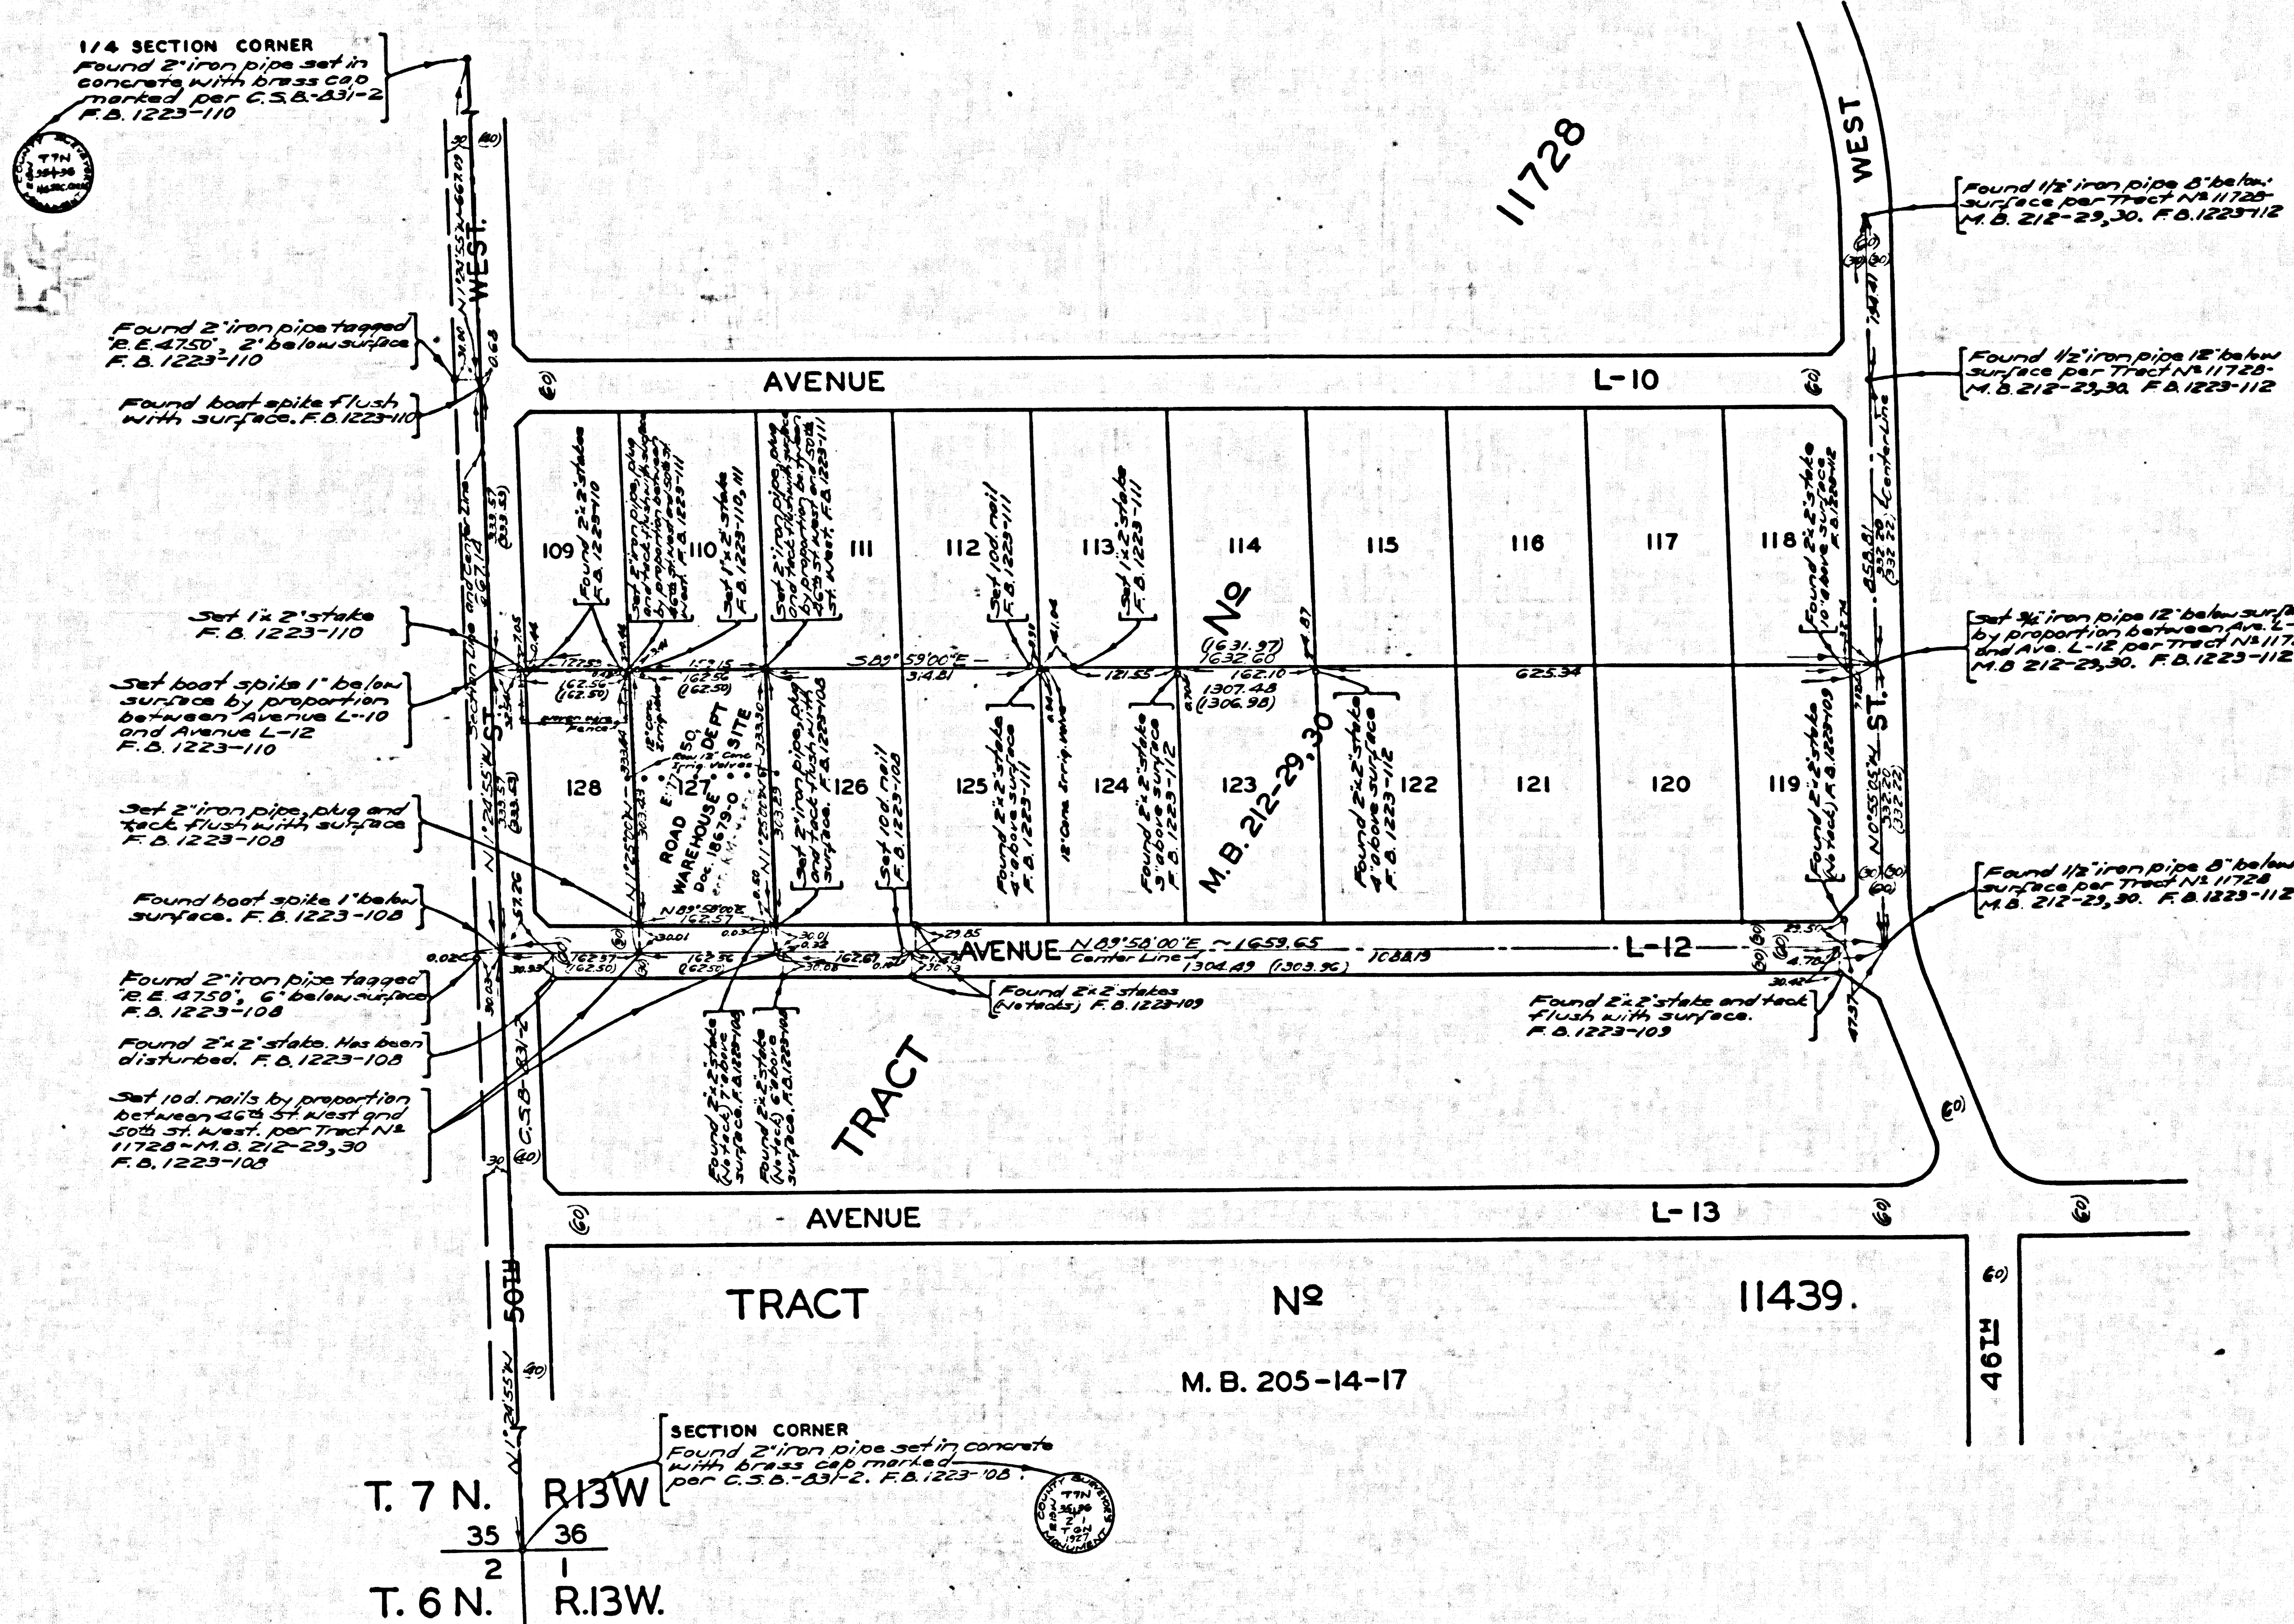

COUNTY OF LOS ANGELES
 MAP OF
ROAD DEPARTMENT WAREHOUSE SITE
 BEING LOT 127, TRACT N^o 11728-M.B. 212-29,30
 IN SECTION 36, T.7N.-R.13W.- S.B.M.

INDEX 71
 COUNTY SURVEYORS MAP N^o B-1981
 SCALE: 1 INCH = 100 FT.
 JOB NUMBER 5058
 ALFRED JONES-COUNTY SURVEYOR
 SURVEYED-JAN. 1947
 SURVEYED ON REQUEST OF THE COUNTY
 ROAD COMMISSIONER UNDER SEC. 79, ORD. 4099
 BEARINGS ARE BASED ON THE BEARING
 OF AVENUE L-12 AS SHOWN ON TRACT
 N^o 11728-M.B. 212-29,30
 P.B. 1223-107-112
 FIELD WORK BY E.A. ROSECRANS
 OFFICE WORK BY K.R. MATHERSON
 C.W. COX
 CHECKED BY A.H. DREW