


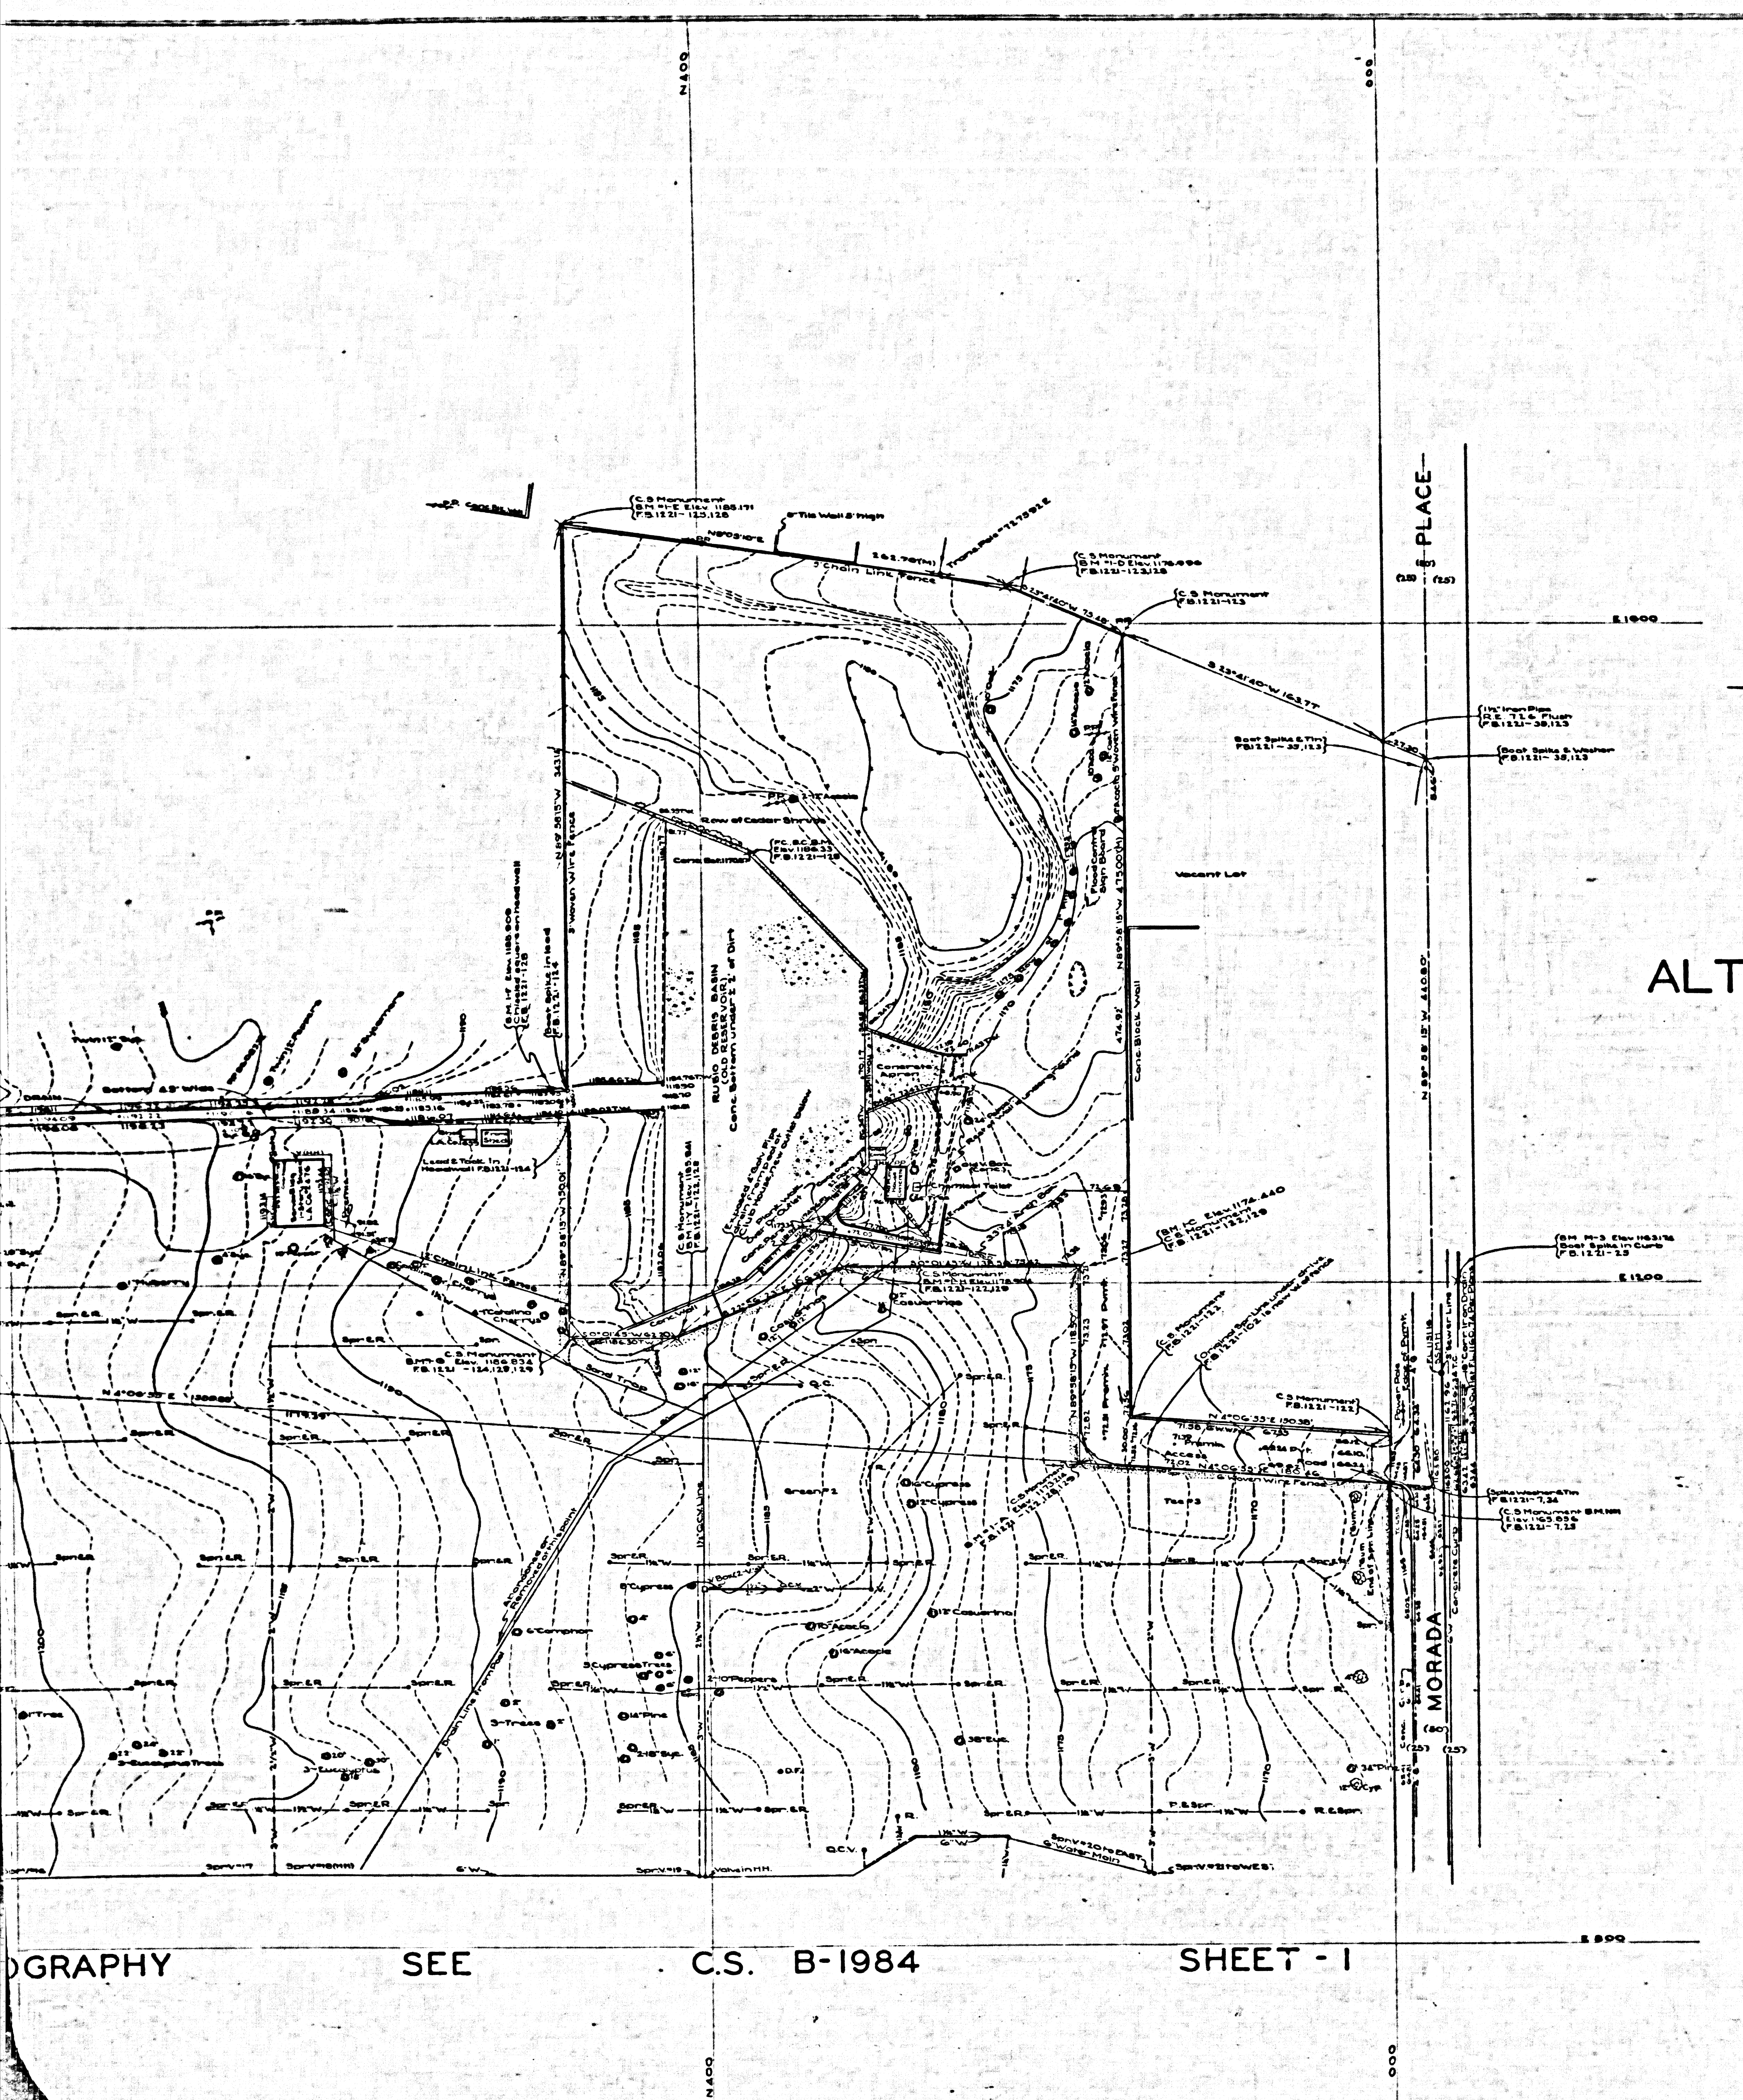

COUNTY OF LOS ANGELES
TOPOGRAPHIC MAP OF
ALTADENA GOLF COURSE
BEING A PORTION OF
TRACT NO 7343
M.B. 110-11, 12

COUNTY SURVEYORS MAP NO B-1984
SHEET NO. 2 OF 2 SHEETS
SCALE: 1 INCH = 40 FT.

JOB NUMBER 0054.07
WILLIAM J. FOX-COUNTY SURVEYOR
SURVEYED SEPTEMBER, 1953
SURVEYED ON REQUEST OF THE
SUPERINTENDENT OF PARKS & RECREATION
UNDER SEC. 79, ORD. 4099, BY LETTER
DATED FEBRUARY 10, 1947

BEARINGS ARE BASED ON THE
BEARING OF MENDOCINO ST.
AS SHOWN ON C.S.B-949-3.

PLANE TABLE SHEETS E-273, E-274, E-275
C.S.B-1945 FB.1221
FIELD WORK BY W.E. BRADEN
OFFICE WORK BY T.M. PALMER
CHECKED BY Y. ITO

DATUM- MEAN SEA LEVEL
ELEVATIONS SHOWN HEREON ARE BASED UPON B.M. C-42
U.S. 770-49 THE ELEVATION OF WHICH WAS DETERMINED
FROM L.A. COUNTY ROAD DEPT. B.M. NO 70 @ A-10-3
1M50
REVISED OCTOBER 30, 1957 F.S.T.
NOTE: This Survey Dwg. File Map No. PT. 224 Rev.
Comparison Map - Scale 1"=40' - 4"=160' - 8"=320'


FOR BOUNDARY SURVEY SEE C.S.B-1945

CSB-19842
A1 OF A2

ASB-1-B ON SAN PRODRIVE 24111100
SHEET 1 OF 2 SHEETS

CONVULS 311111002 MAP NO 8-1984
SHEET 1 OF 2 SHEETS

SHEET NO. 5 OF 5 SHEETS
CONSULT SURVEYORS MAP NO. B-1084

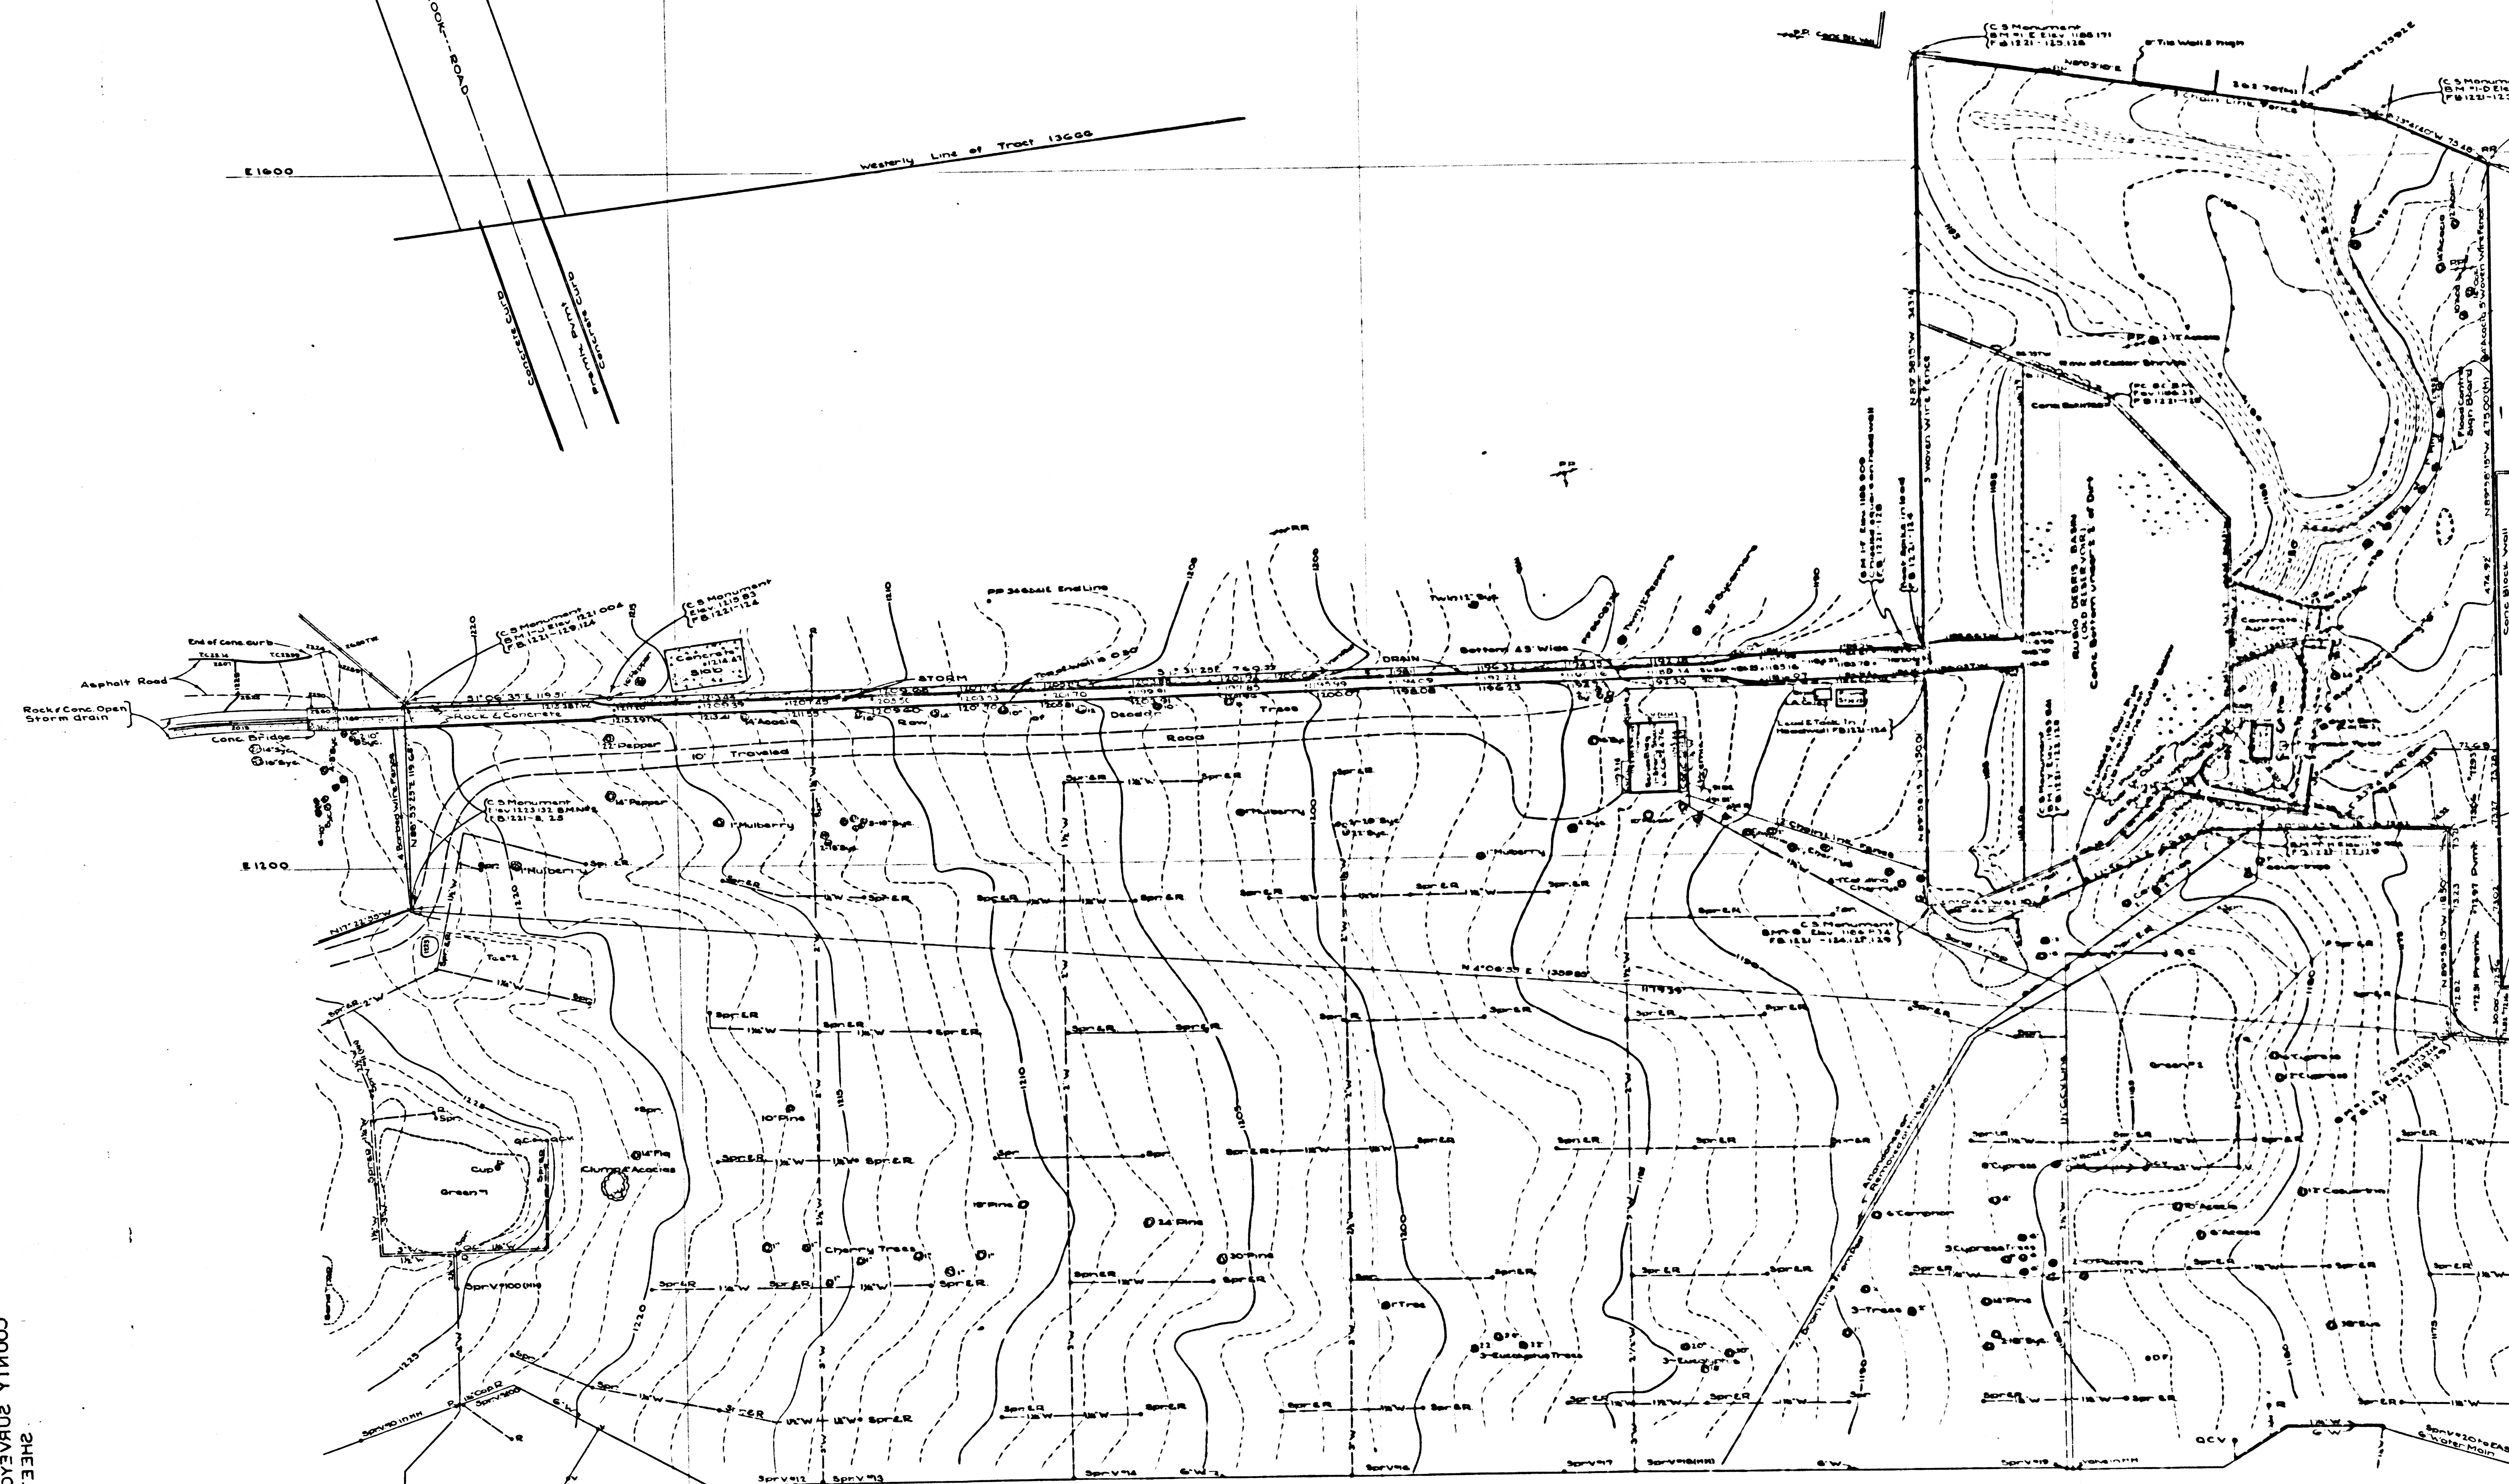

ADDITIONAL

TOPOGRAPHY

SEE

C.S. B-1984

CSB-1984-2
A2 OF A2