


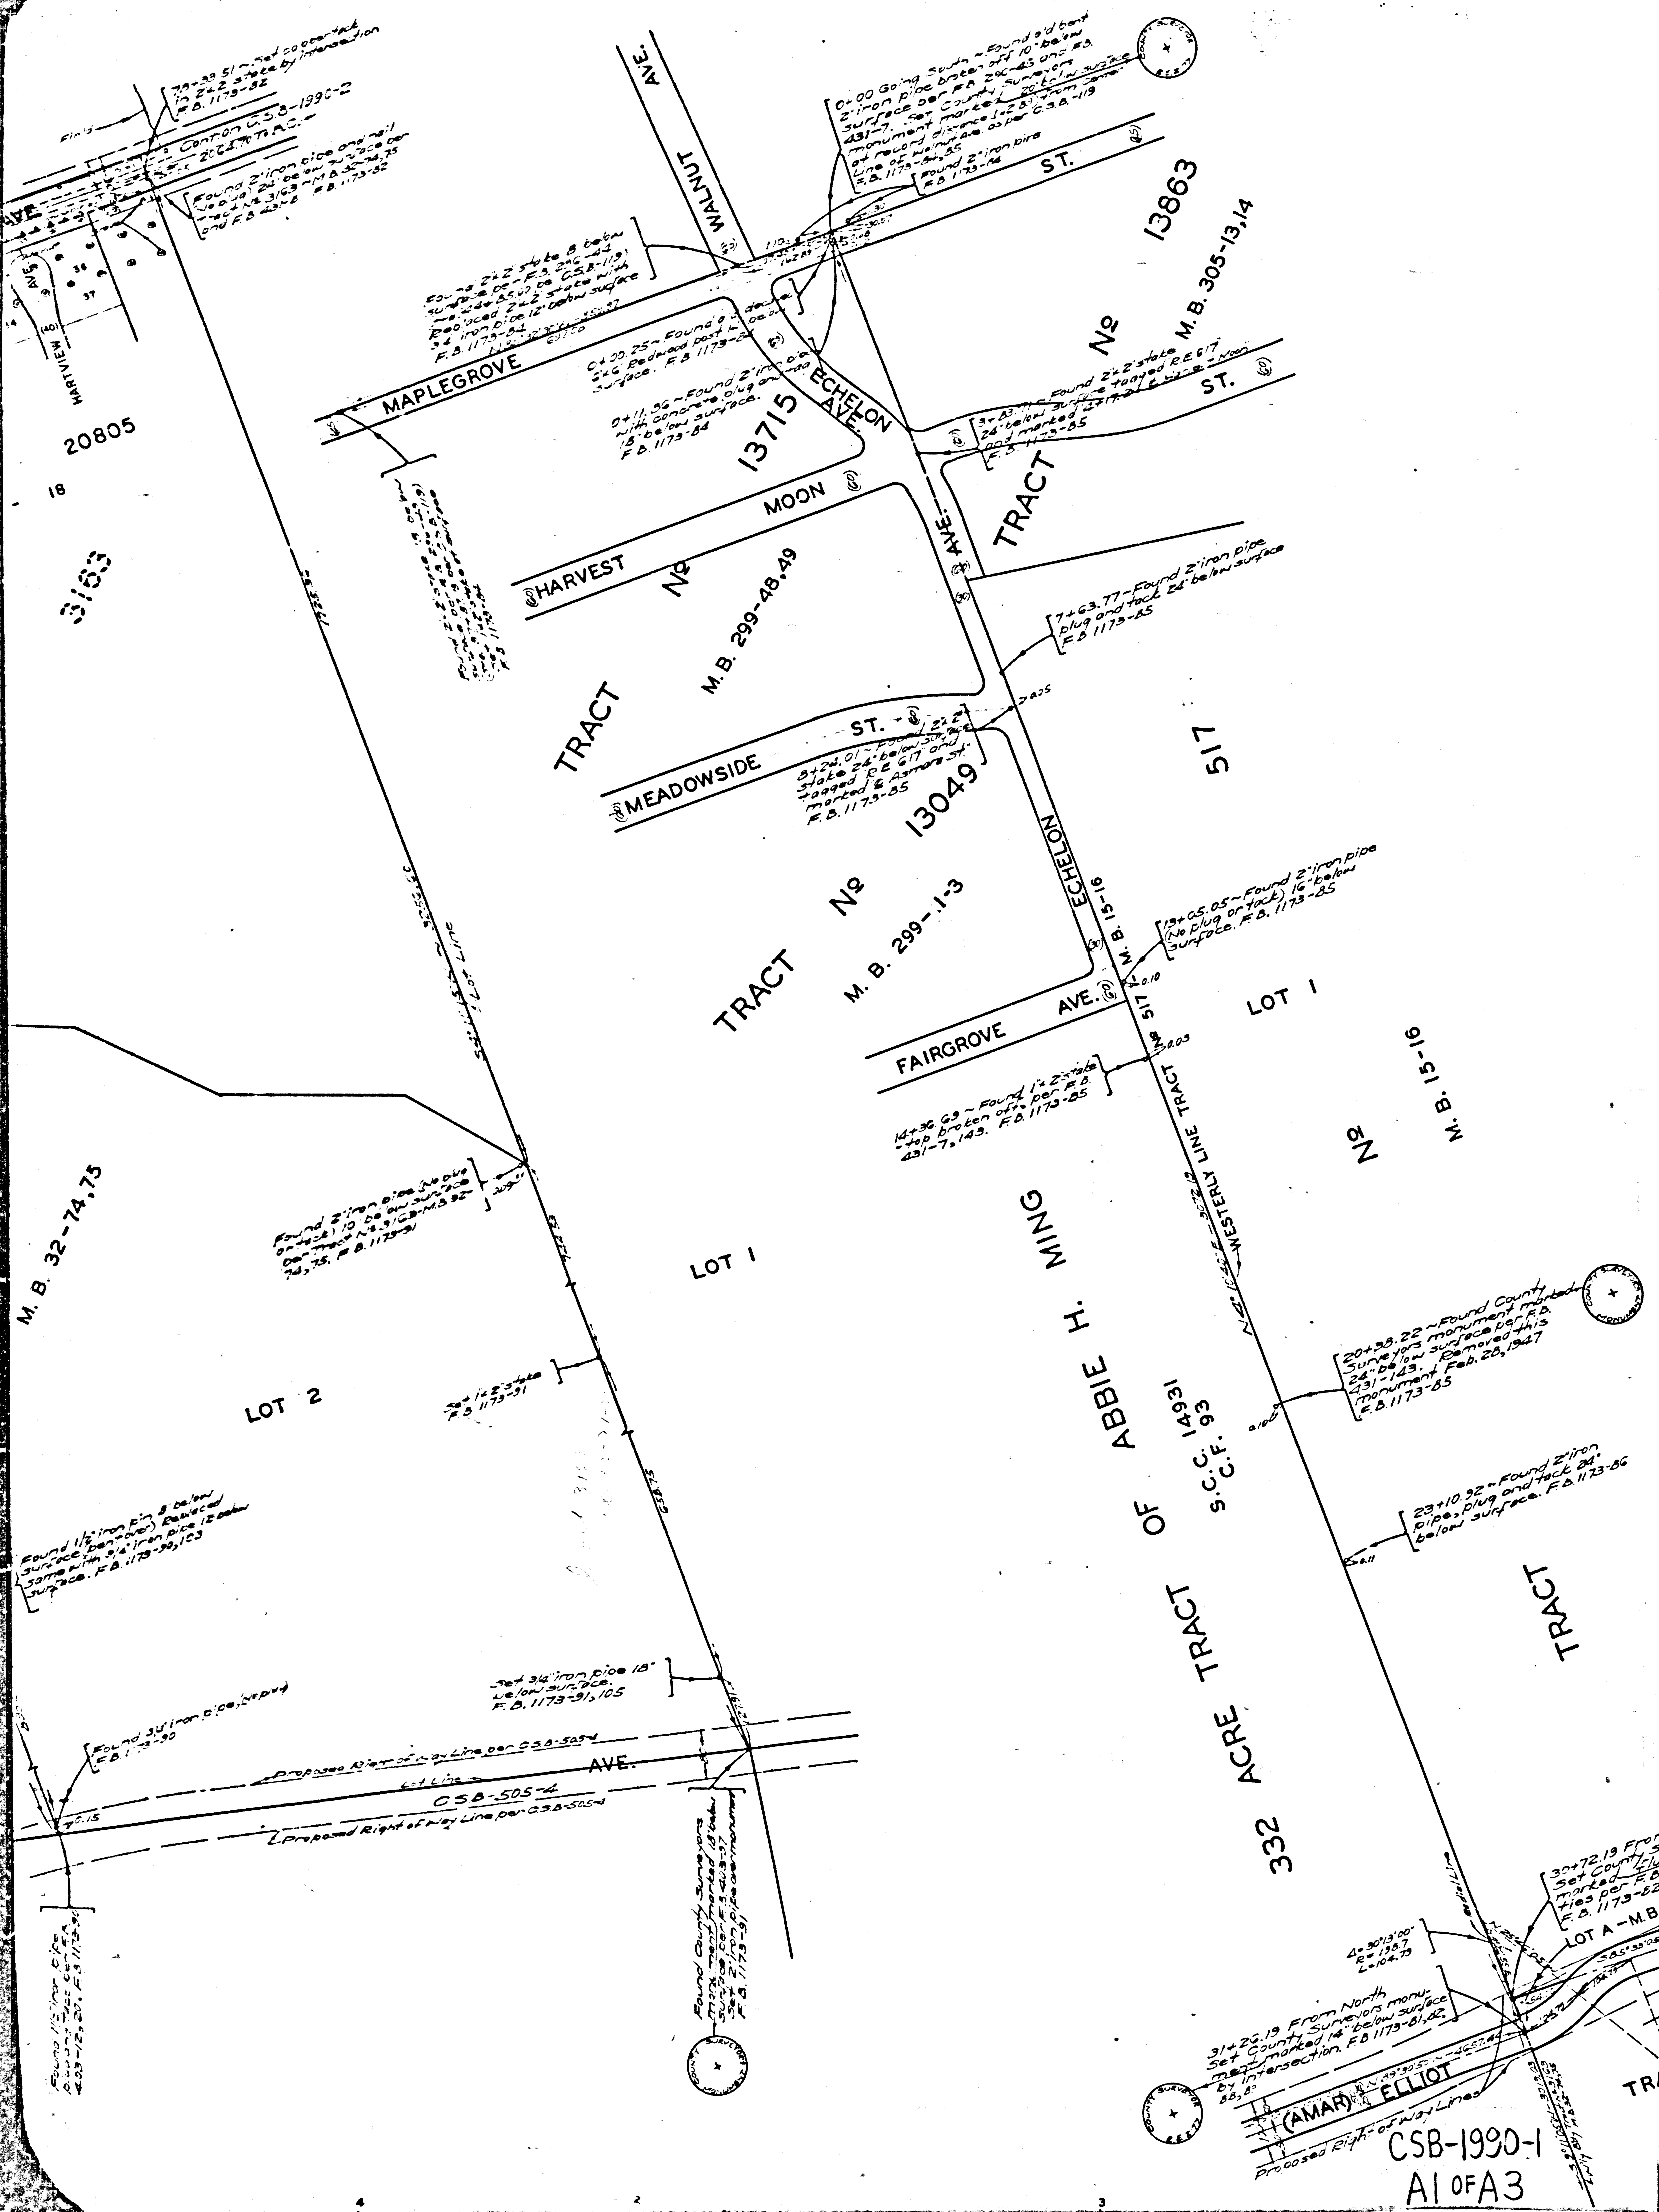

COUNTY OF LOS ANGELES
AMAR MAP OF ROAD
ELLIOT AVENUE
 FROM
 UNRUH AVENUE
 TO
 TEMPLE AVENUE
 COUNTY SURVEYORS MAP NRB-1990
 SHEET No 1 OF 2 SHEETS
 SCALE: 1 INCH = 100 FT.

JOB NUMBER 8481
 G. E. ARNOLD - COUNTY SURVEYOR
 SURVEYED JAN-OCT. 1947
 SURVEYED ON REQUEST OF THE CHIEF
 ENGINEER, REGIONAL PLANNING COMMISSION
 UNDER SEC. 79, ORD. 4099 BY LETTER DATED
 DEC. 24, 1948
 BEARINGS ARE BASED ON THE LOS ANGELES
 COUNTY COORDINATE SYSTEM, LAMBERT
 GRID, CENTRAL MERIDIAN 118° 20' WEST
 SEE C.S. 9423
 P. B. 1173-77-141
 FIELD WORK BY G. G. PORTER
 OFFICE WORK BY K. R. M. PHERSON
 C. W. COX
 CHECKED BY A. A. ROESER

Tract No 11708 and Tract No 17808
 Added: October 1963 M. H. P. D.
 Record revised by S.R.B. Oct 1972

INDEX 38

