
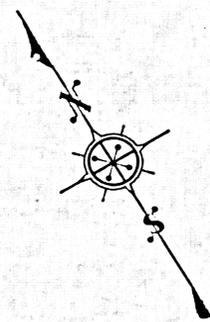


SHEET NO 2 OF 2 SHEETS
COUNTY SURVEYORS MAP NO B-1990

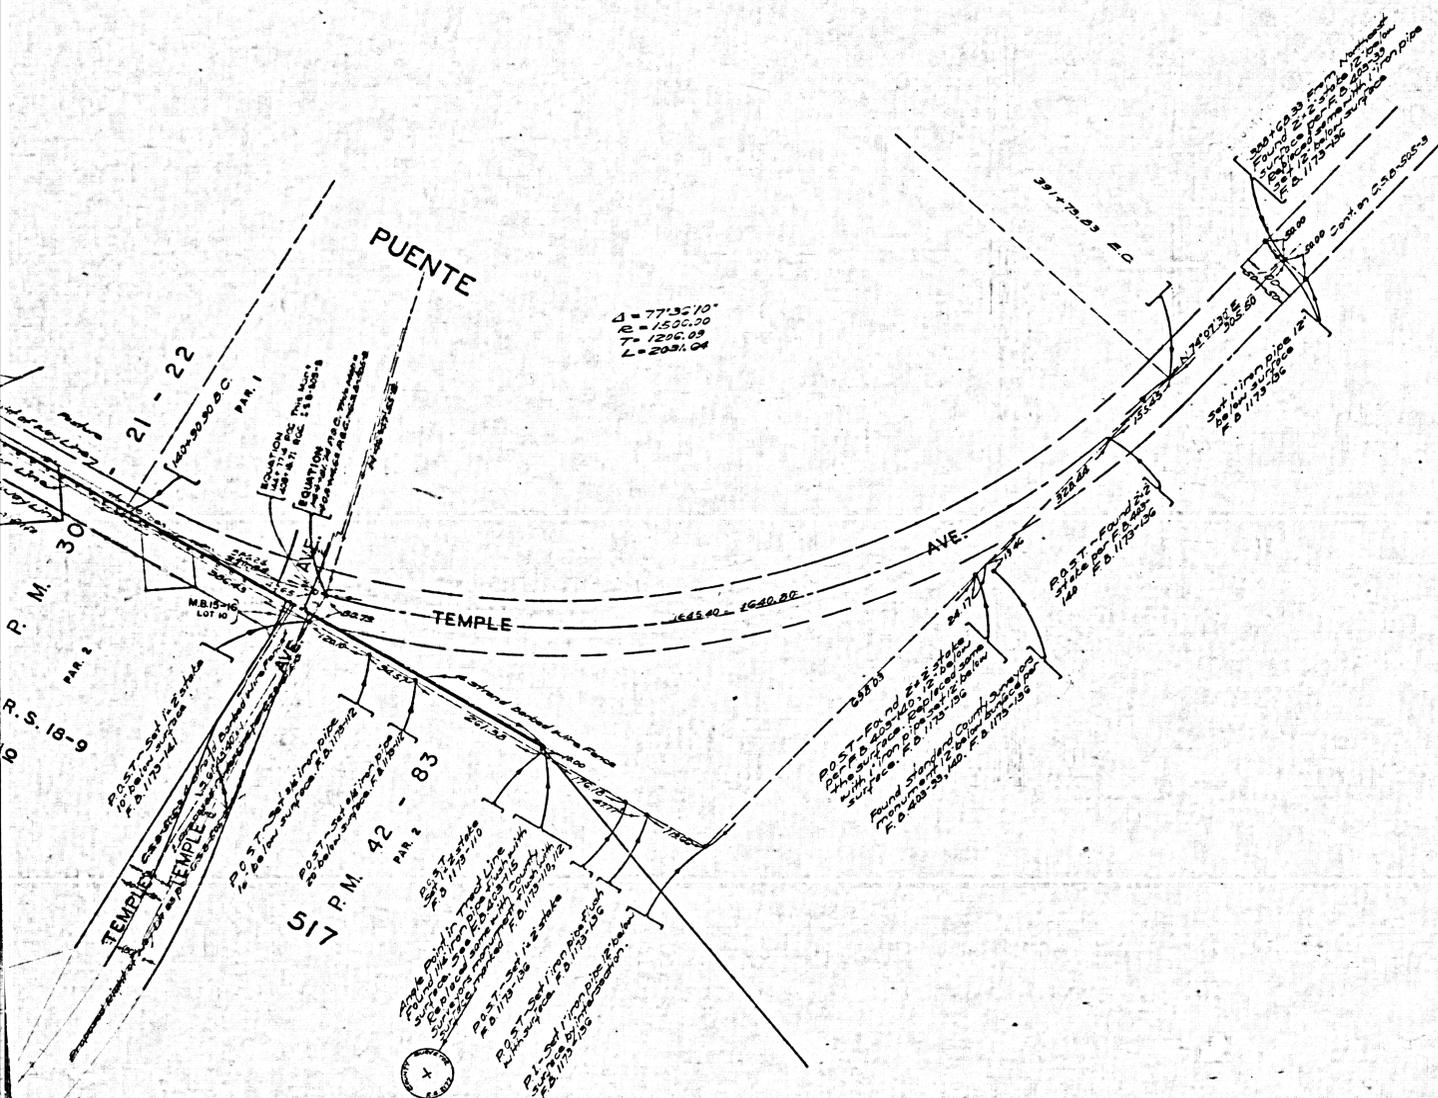

COUNTY OF LOS ANGELES
AMAR MAP OF ROAD
ELLIOT AVENUE
FROM
UNRUH AVENUE
TO
TEMPLE AVENUE

COUNTY SURVEYORS MAP NO B-1990
SHEET NO 2 OF 2 SHEETS
SCALE: 1 INCH = 100 FT.

JOB NUMBER 8431

C.E. ARNOLD - COUNTY SURVEYOR
SURVEYED JAN.-OCT. 1947

SURVEYED ON REQUEST OF THE CHIEF
ENGINEER, REGIONAL PLANNING COMMISSION
UNDER DEC. 75, ORD. 4099 BY LETTER DATED
DEC. 24, 1948

BEARINGS ARE BASED ON THE LOS ANGELES
COUNTY COORDINATE SYSTEM, LAMBERT
GRID, CENTRAL MERIDIAN 116° 20' WEST
SEE C.S. 9423

F.B. 1173-77-141

FIELD WORK BY G.G. PORTER
OFFICE WORK BY K.R. WATSON
C.W. COX


CHECKED BY A.A. ROESER

ADDITION: APRIL 18, 1949 - M.H.

INDEX 38

CSB-19902
A1 OF A3

SHEET NO 2 OF 2 SHEETS
COUNTY SURVEYORS MAP NO B-1990

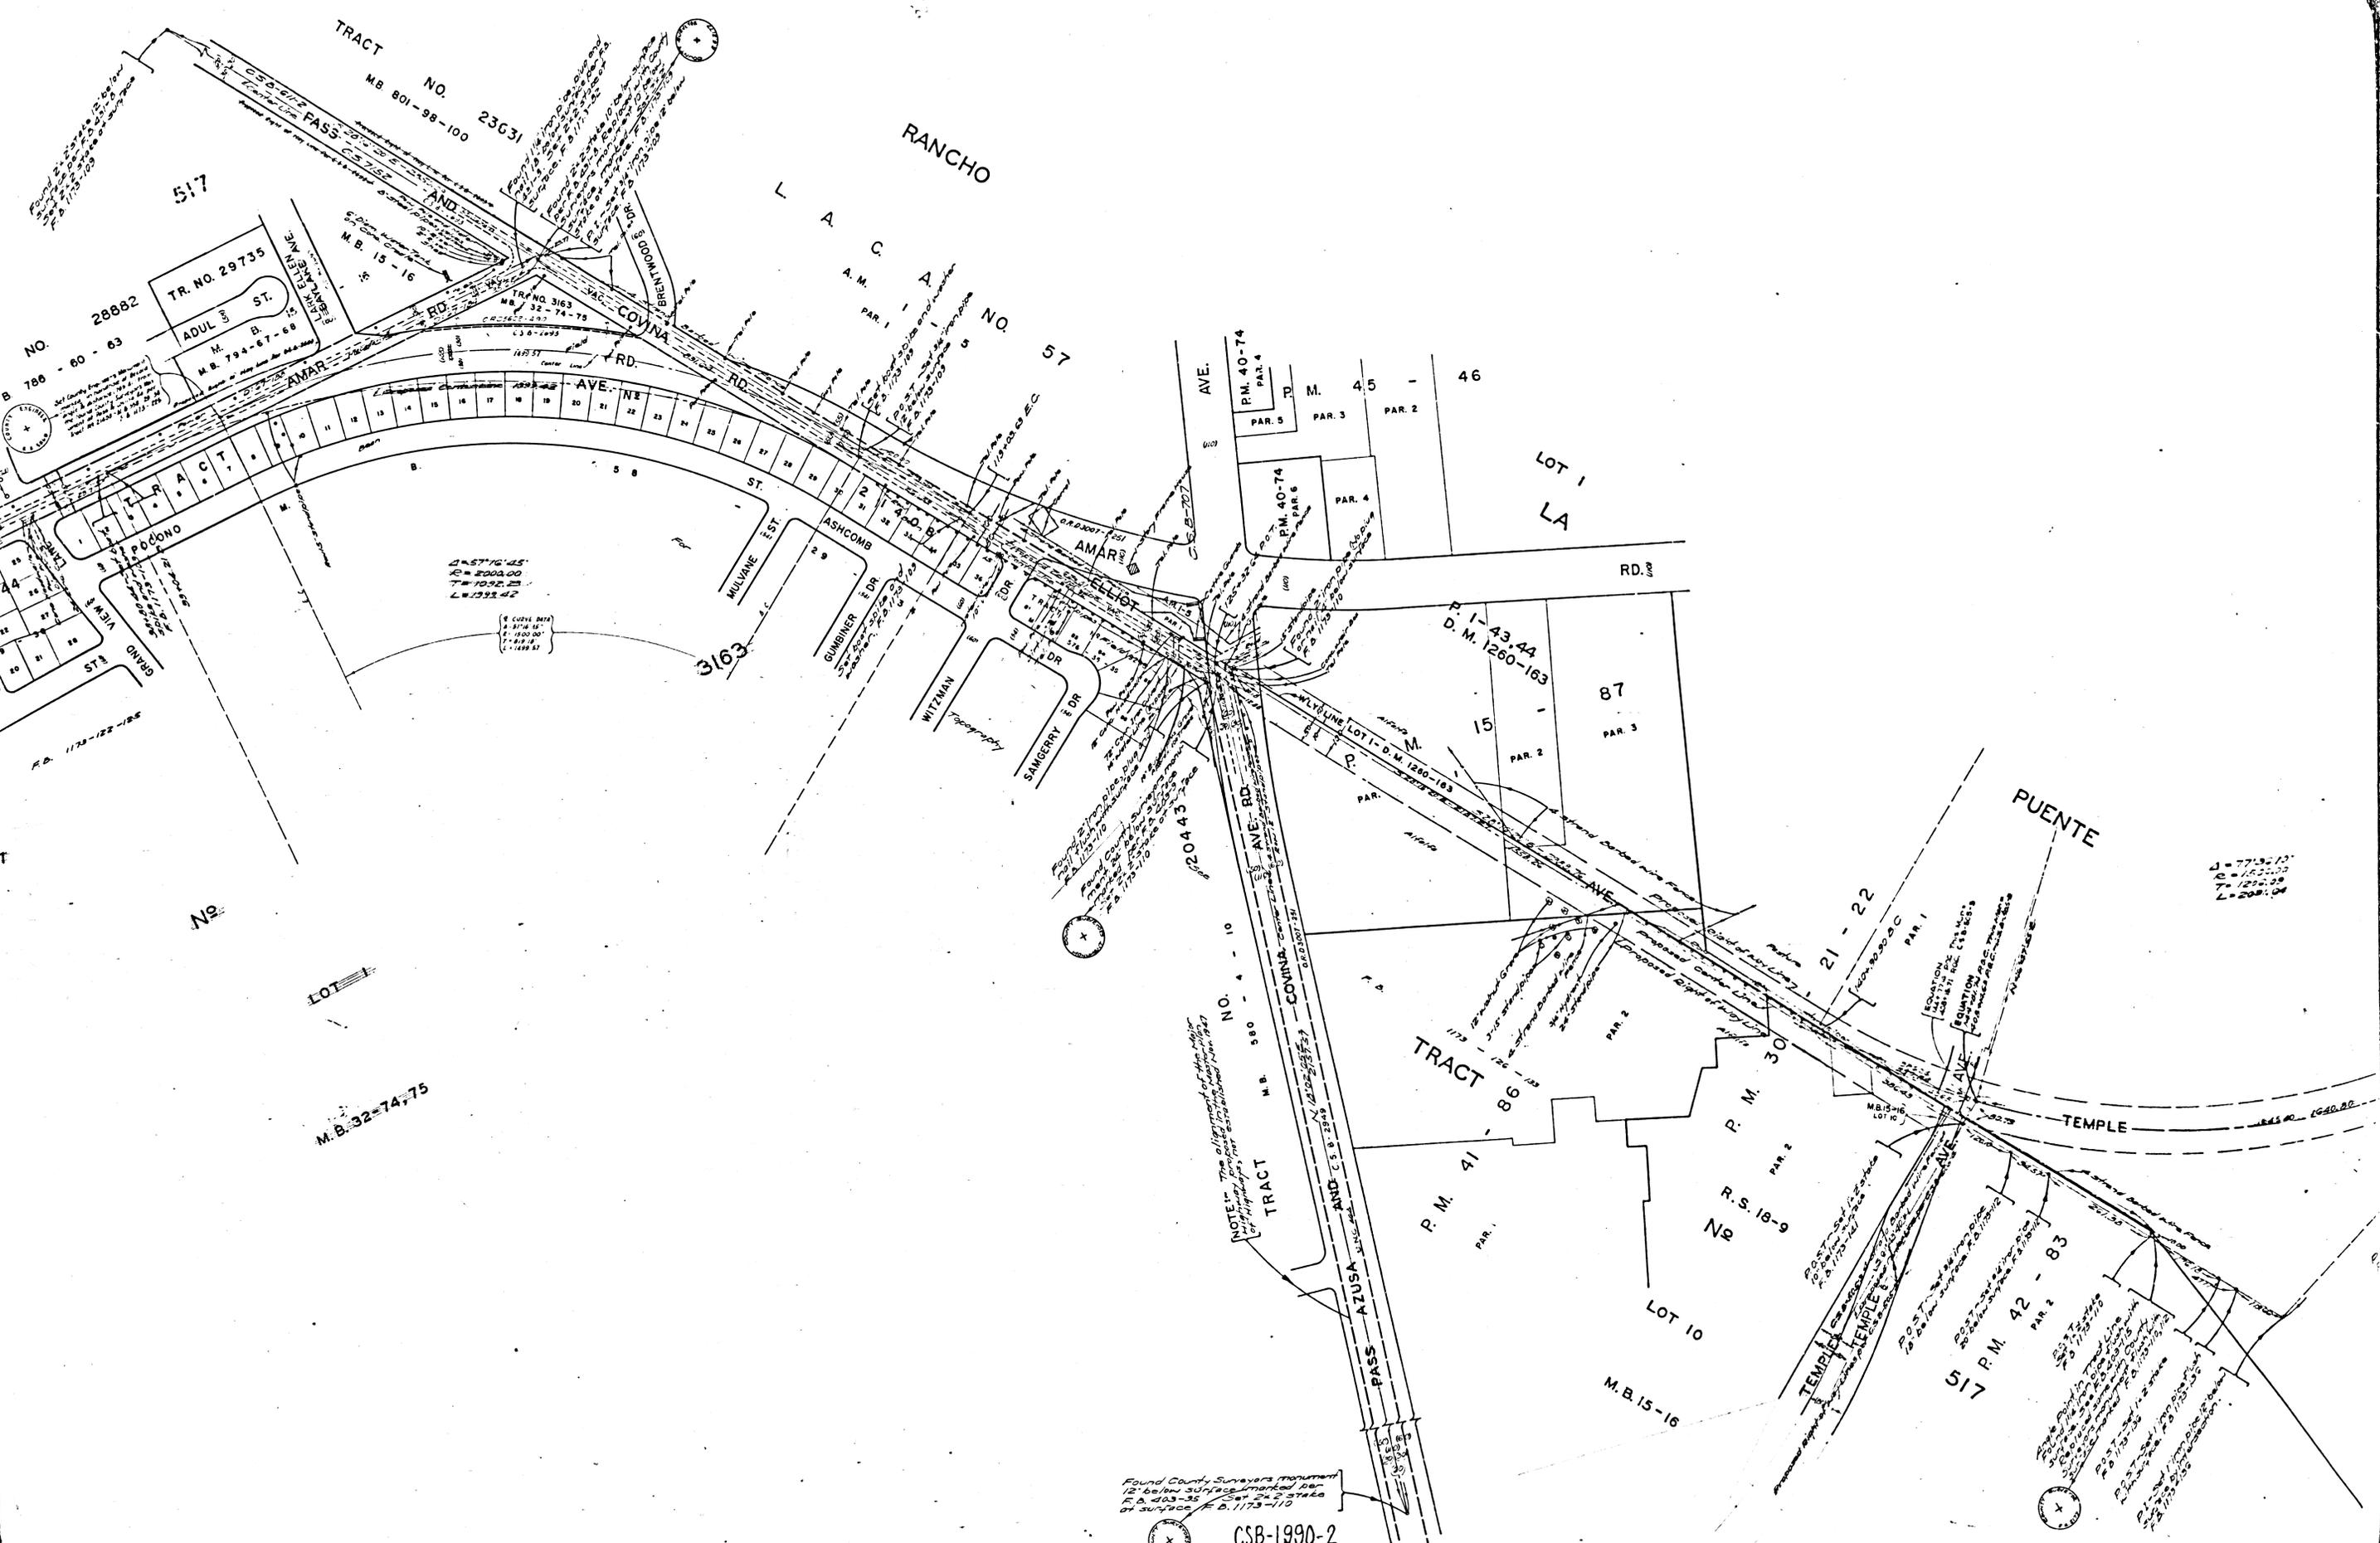

NO. 28882
 B 786 - 80 - 63
 TR. NO. 29735
 ADUL ST.
 M. B. 794-87-68

TRACT NO. 517
 AMAR AVE.
 M.B. 15-16

TRACT NO. 57








Found County Surveyors monument
 12" below surface marked per
 F.B. 403-35
 24" below surface
 of surface F.B. 1173-110

CSB-1990-2
 A2CF A3




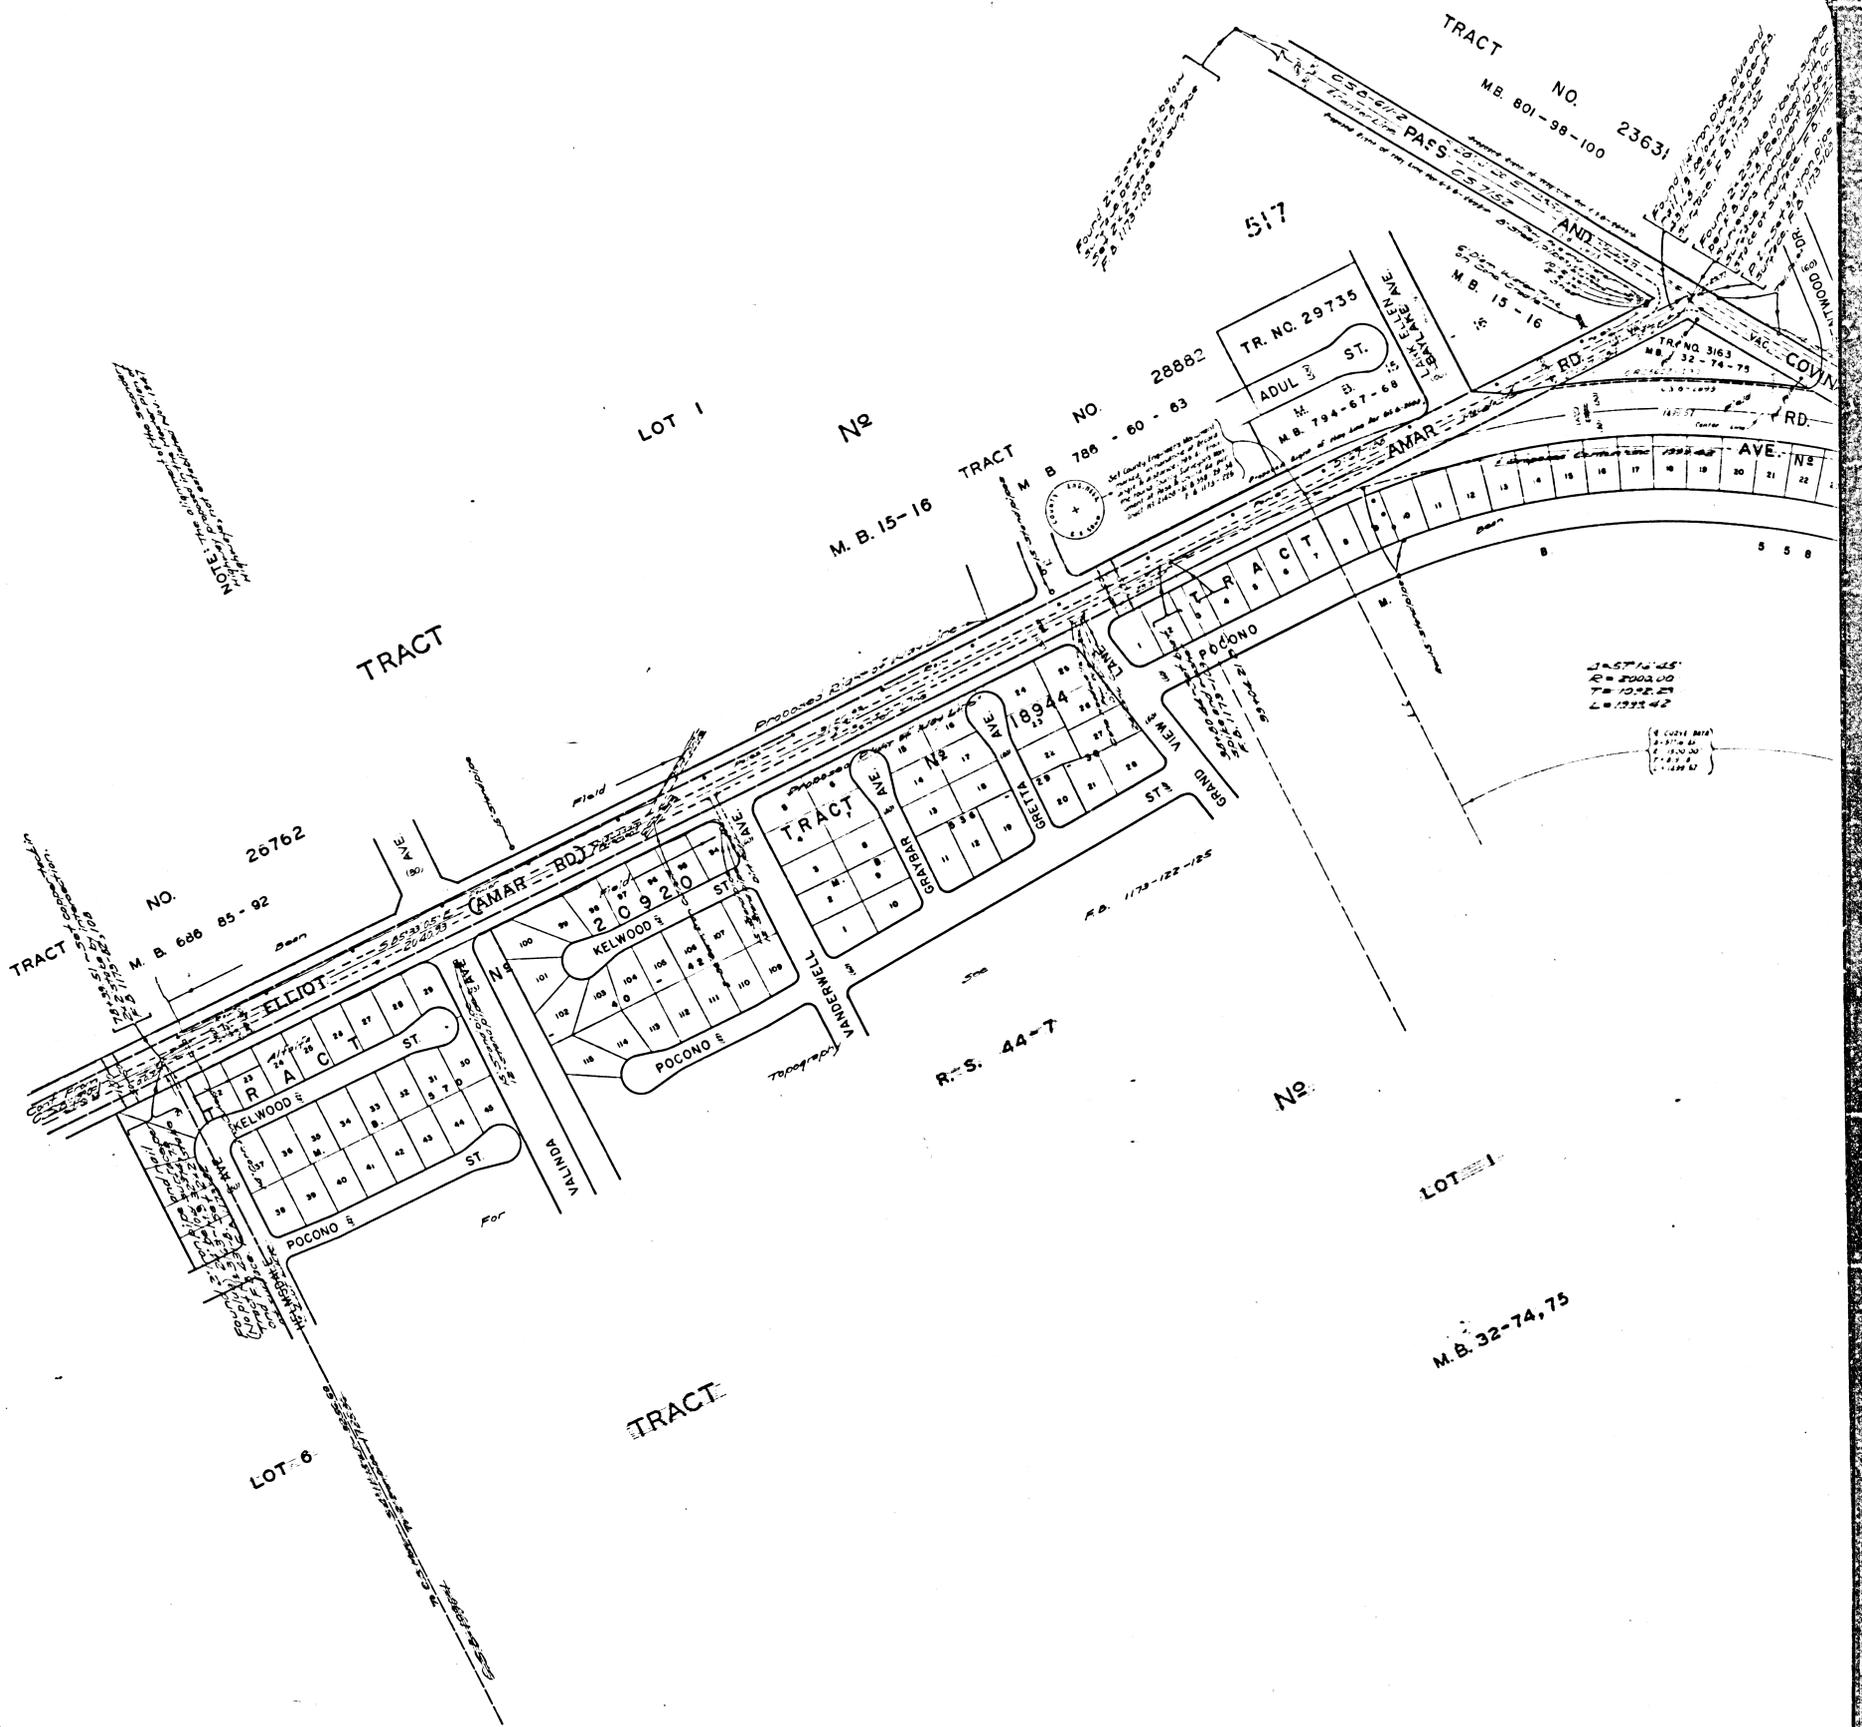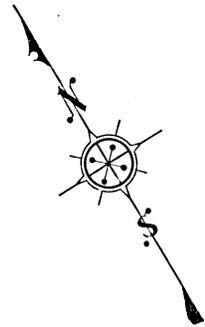

NOTE:

SCALE
